


M. HIGGINBOTHAM ARCHITECT
 LICENSE NO. C-36401
MHA
 DESIGN SERVICES
 11584 FRANCIS DRIVE
 GRASS VALLEY, CA 95949
 (530) 263-5899
 MelH.Architect@gmail.com


A PROJECT FOR:
 HBD CAPITAL LLC
 10940 TRINITY PKWY
 SUITE C-274
 STOCKTON, CA 95219
 CONTACT: MEL HIGGINBOTHAM
 PHONE: (530) 263-5899
 EMAIL:
 MelH.Architect@gmail.com

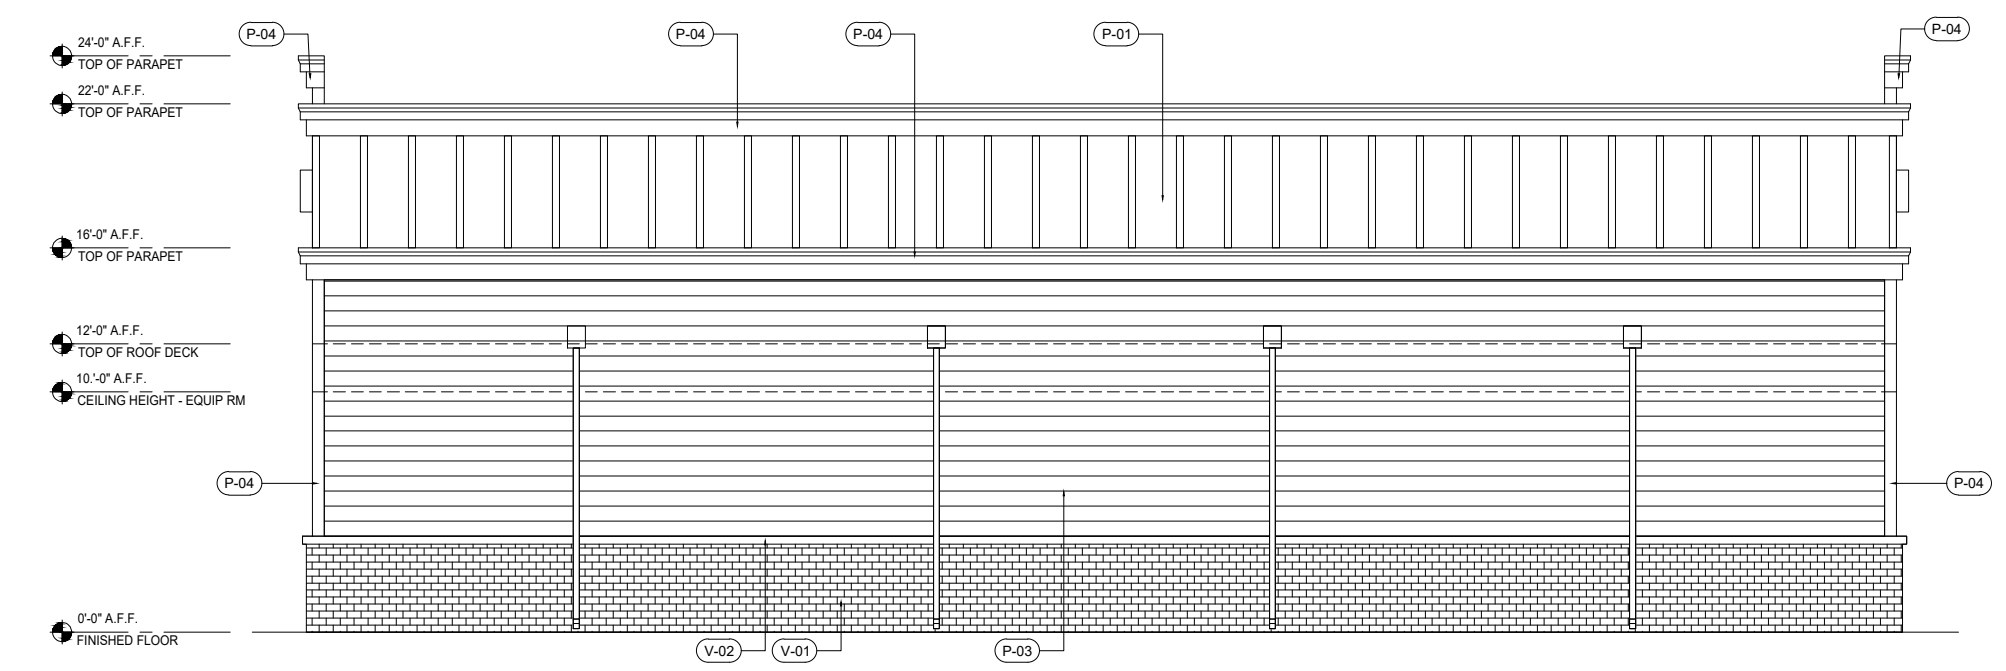


1 SOUTH EXTERIOR ELEVATION
 1/8"=1'-0" NOTE:



1 EAST EXTERIOR ELEVATION
 1/8"=1'-0" NOTE:

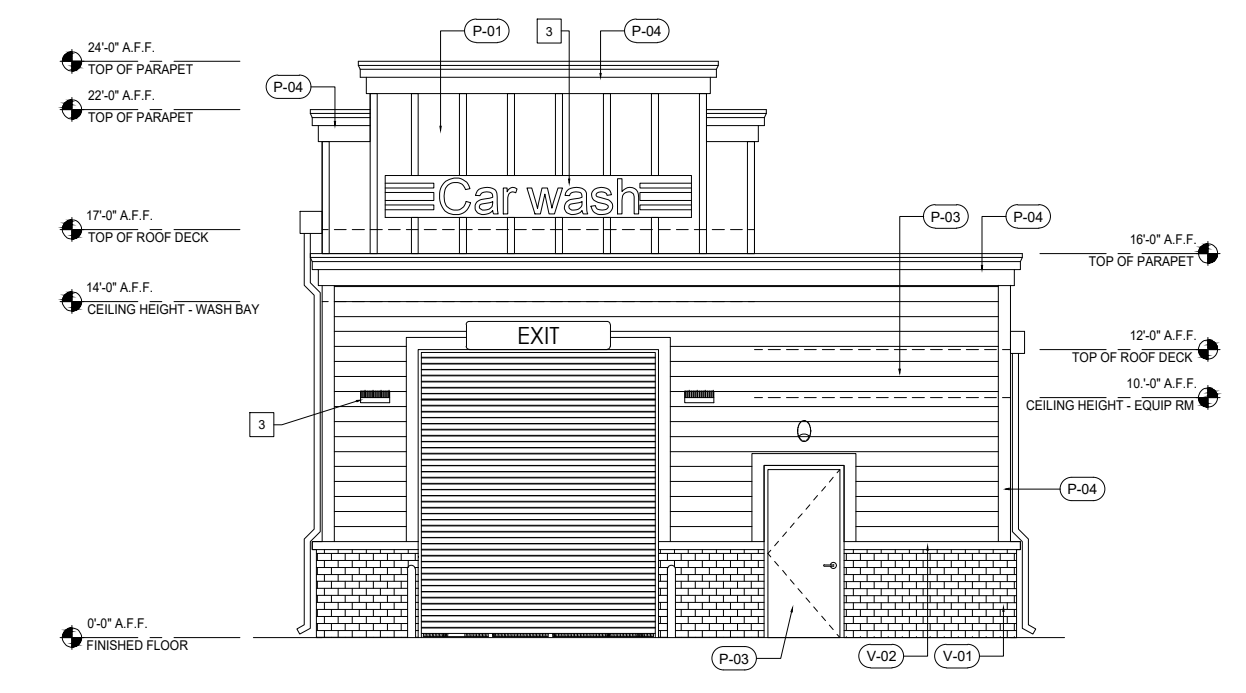

1 WEST EXTERIOR ELEVATION
 1/8"=1'-0" NOTE:

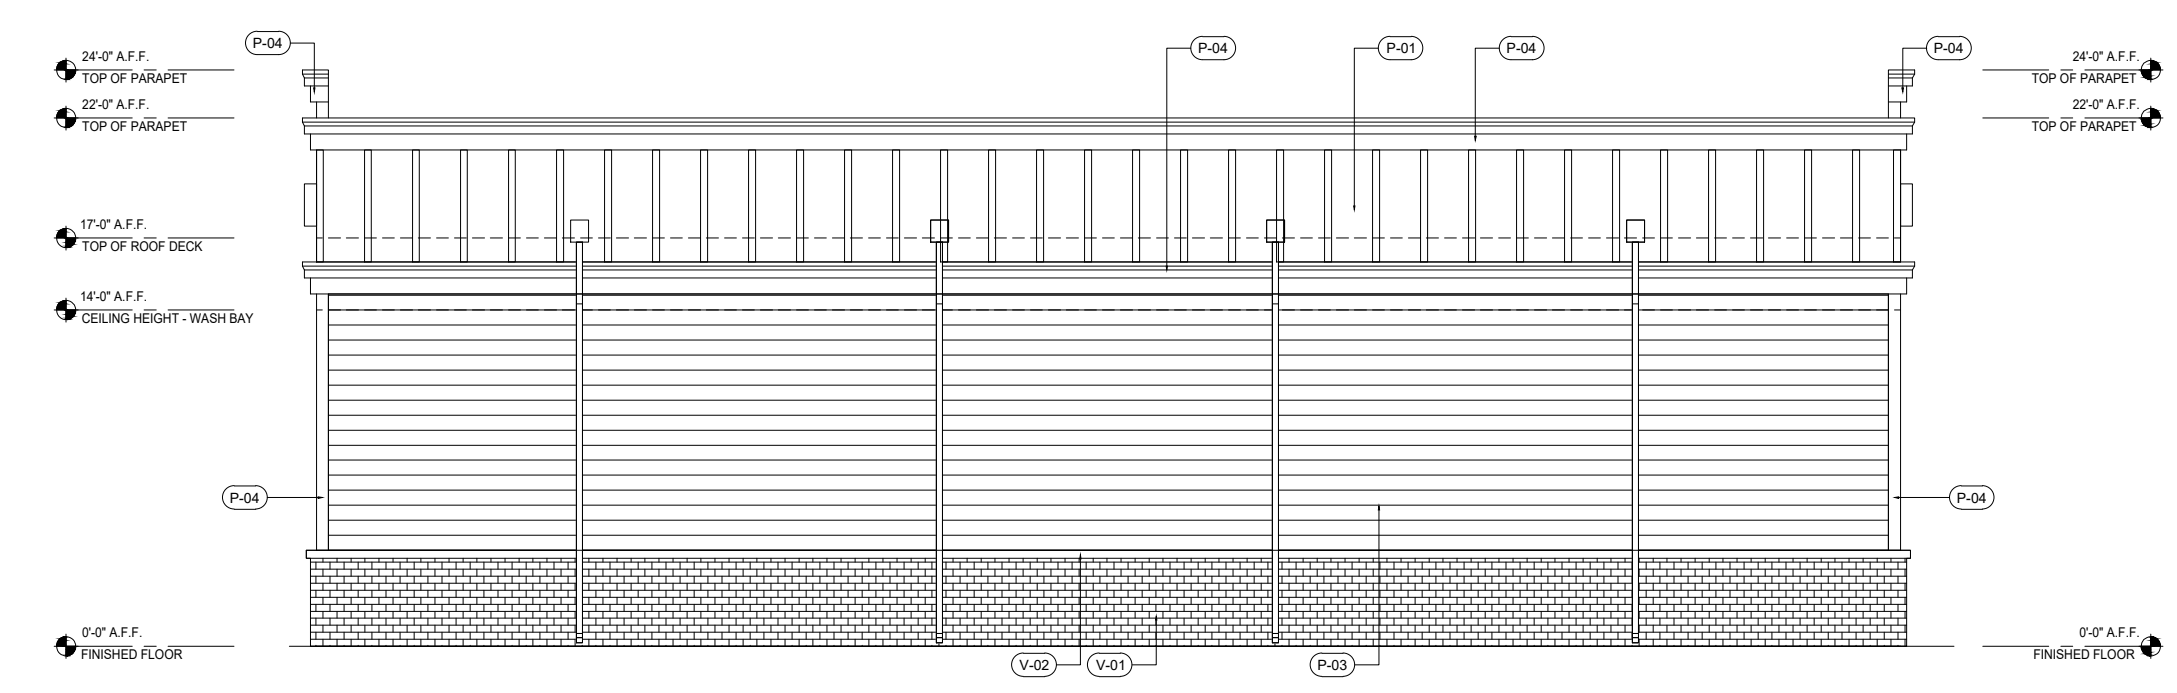

1 NORTH EXTERIOR ELEVATION
 1/8"=1'-0" NOTE:

FINISH SCHEDULE

<p>SW 0014 Sheraton Sage Interior / Exterior</p> <p>View Details P-01</p> <p>SHERWIN WILLIAMS: SW-0014, SHERATON SAGE</p>	<p>SW 2820 Downing Earth Interior / Exterior</p> <p>View Details P-02</p> <p>SHERWIN WILLIAMS: SW-2820, DOWNING EARTH</p>	<p>SW 2822 Downing Sand Interior / Exterior</p> <p>View Details P-03</p> <p>SHERWIN WILLIAMS: SW-2822, DOWNING SAND</p>	<p>SW 2803 Rookwood Terra Cotta Interior / Exterior</p> <p>View Details P-04</p> <p>SHERWIN WILLIAMS: SW-2803, ROOKWOOD TERRA COTTA</p>	<p>SW 6258 Tricorn Black Interior / Exterior Location Number: 251-C1</p> <p>PC-01</p> <p>SHERWIN WILLIAMS: SW-6258, TRICORN BLACK</p>	<p>V-01 McNEAR BRICK SANDMOLD SERIES, CLASSIC 7/8" CORRUGATED, FOLSOM</p>	<p>R-01 TAYLOR METAL ZINC GREY SRI-39</p>
---	---	---	---	---	---	---

EXTERIOR FINISH SCHEDULE	
MATERIAL FINISH	
P-01	PAINT, SHERWIN WILLIAMS, SW-0014, "SHERATON SAGE"
P-02	PAINT, SHERWIN WILLIAMS, SW-2820, "DOWNING EARTH"
P-03	PAINT, SHERWIN WILLIAMS, SW-2822, "DOWNING SAND"
P-04	PAINT, SHERWIN WILLIAMS, SW-2803, "ROOKWOOD TERRA COTTA"
PC-01	PAINTED COATING TO MATCH SHERWIN WILLIAMS, SW-6258, "TRICORN BLACK"
V-01	BRICK VENEER, McNEAR BRICK, SANDMOLD SERIES, FOLSOM
V-02	METAL CLAD, OUT FACE TO MATCH "FOLSOM"
R-01	METAL ROOF, TAYLOR METAL, CLASSIC 7/8" CORRUGATED, ZINC GREY SRI-39

KEYNOTES

- PRE-FINISHED METAL AWNING, SEE FINISH SCHEDULE.
- STOREFRONT FRAME TO BE DARK BRONZE, TYPICAL.
- SIGNAGE SHOWN FOR REFERENCE, UNDER SEPARATE PERMIT.

SET REVISIONS	NO	DESCRIPTION	DATE	DATE	SCALE	DRAWN	CKD	APPD
	0	DESIGN REVIEW	12/28/22	12/28/22				

NE CNR OF HWY-49 & GEORGETOWN RD
 COOL, CA. - APN: 071-080-007

EXTERIOR ELEVATIONS CARWASH