

NOTES:


1. DIMENSIONS OF THE STRUCTURAL SECTION ARE SUBJECT TO TOLERANCES SPECIFIED IN THE STANDARD SPECIFICATIONS.
2. SUPERELEVATION AS SHOWN OR AS DIRECTED BY THE ENGINEER.
3. RHMA (O) = RUBBERIZED HOT MIX ASPHALT (OPEN GRADED)
4. HOV = HIGH OCCUPANCY VEHICLE
5. ALL RHMA (O) TO BE COLD PLANED PRIOR TO OVERLAY, SEE TRAFFIC HANDLING PLANS FOR LIMITS.

Dist	COUNTY	ROUTE	POST MILES TOTAL PROJECT	SHEET No.	TOTAL SHEETS
03	ED	50	0.00/2.90	4A	451


Jason P. Jurrens 8/25/08
 REGISTERED CIVIL ENGINEER DATE
 AUGUST 26, 2008
 PLANS APPROVAL DATE
 THE STATE OF CALIFORNIA OR ITS OFFICERS OR AGENTS SHALL NOT BE RESPONSIBLE FOR THE ACCURACY OR COMPLETENESS OF ELECTRONIC COPIES OF THIS PLAN SHEET.

QUINCY ENGINEERING, INC
 3247 Ramos Circle
 Sacramento, CA 95827-2501

EL DORADO COUNTY
 2850 FAIRLANE COURT
 PLACERVILLE, CA 95667

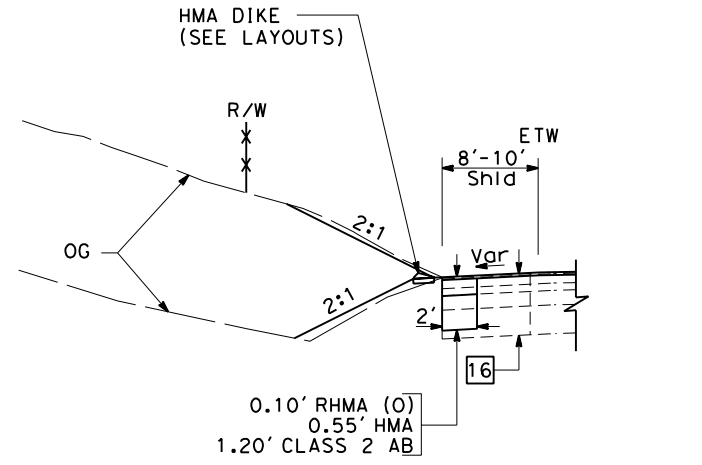

WESTBOUND SHOULDER DETAIL
HIGHWAY 50
 STA "A2" 35+50.00 TO 47+75.00

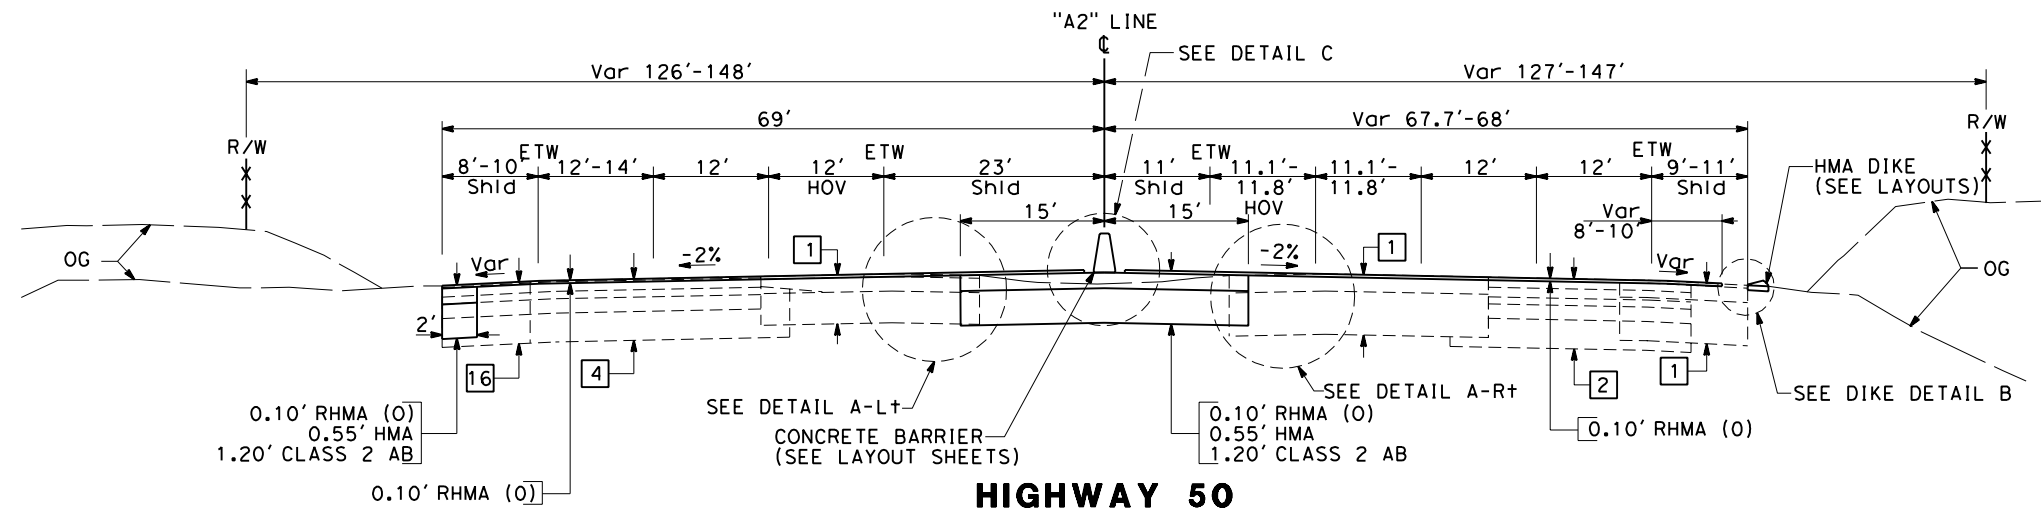

HIGHWAY 50
 STA "A2" 35+50.00 TO 36+97.40

4 ADDED PER ADDENDUM No.4 DATED OCTOBER 22, 2008

TYPICAL CROSS SECTIONS
 NO SCALE
X-3A

STATE OF CALIFORNIA - DEPARTMENT OF TRANSPORTATION
 CONSULTANT FUNCTIONAL SUPERVISOR
R. BRENT LEMON

CALCULATED/DESIGNED BY
 CHECKED BY

REVISED BY
 DATE REVISED

