
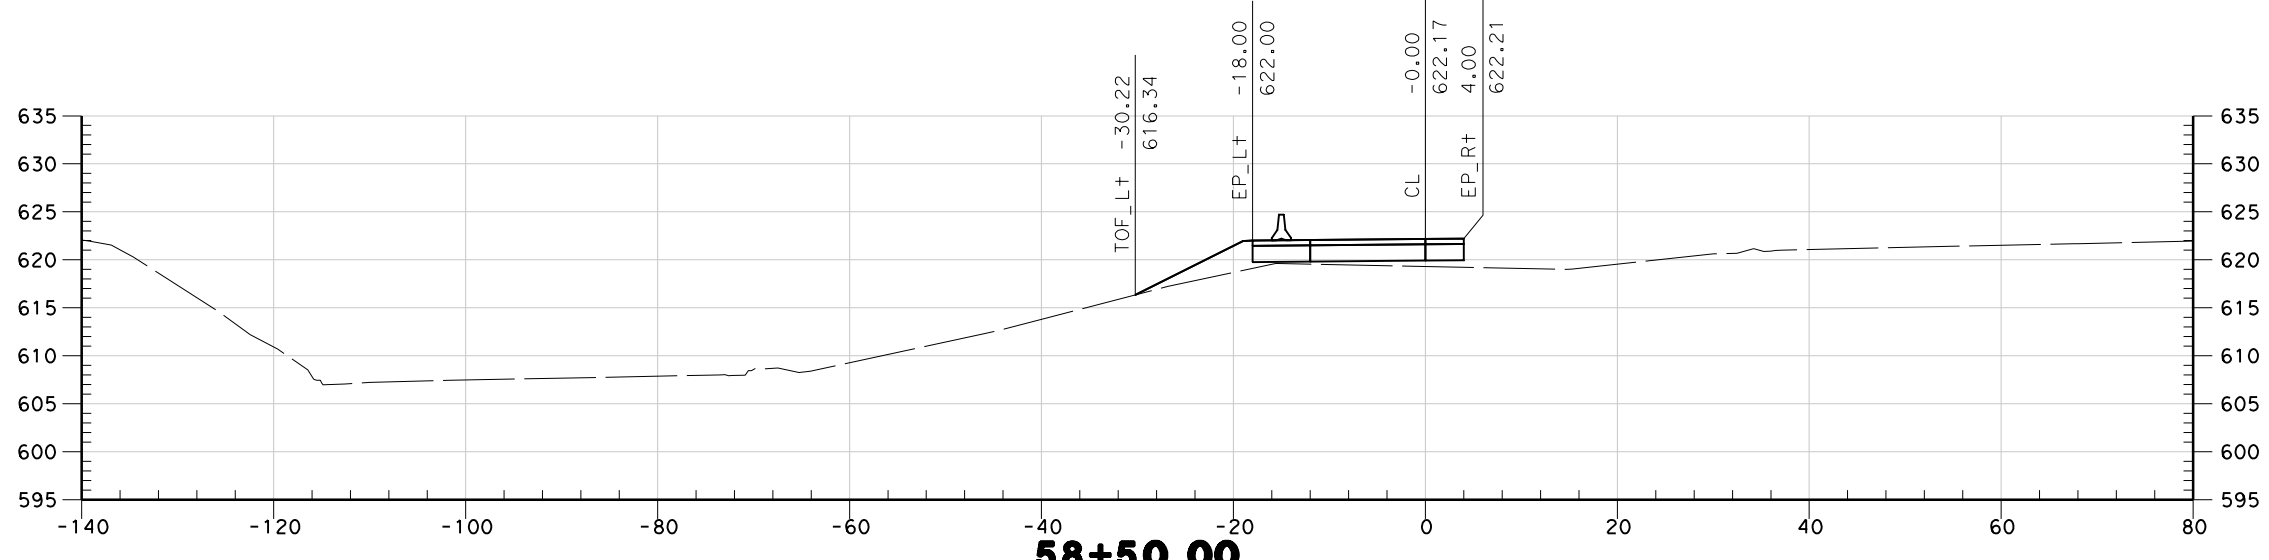
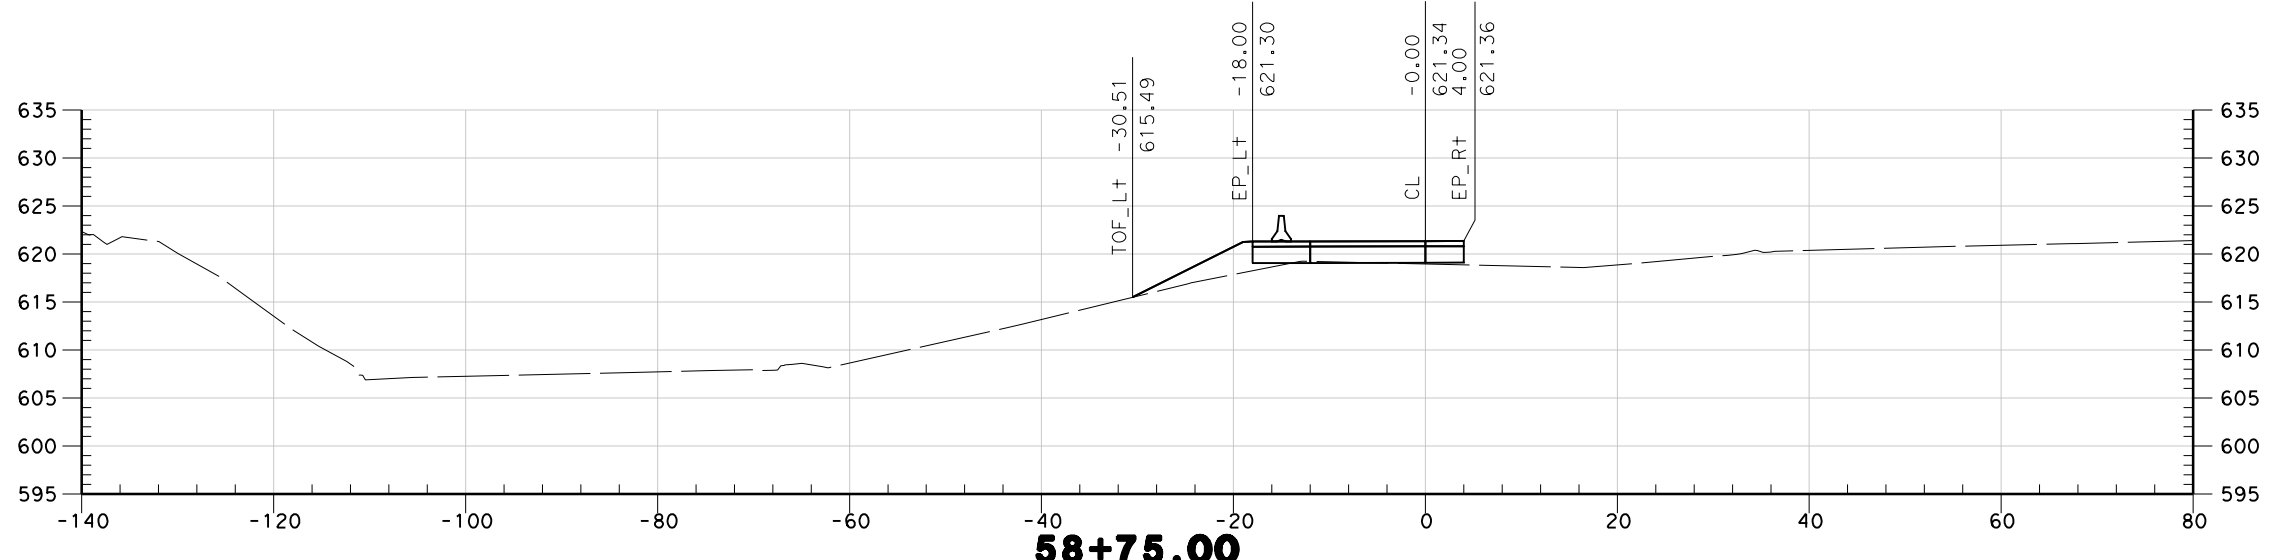
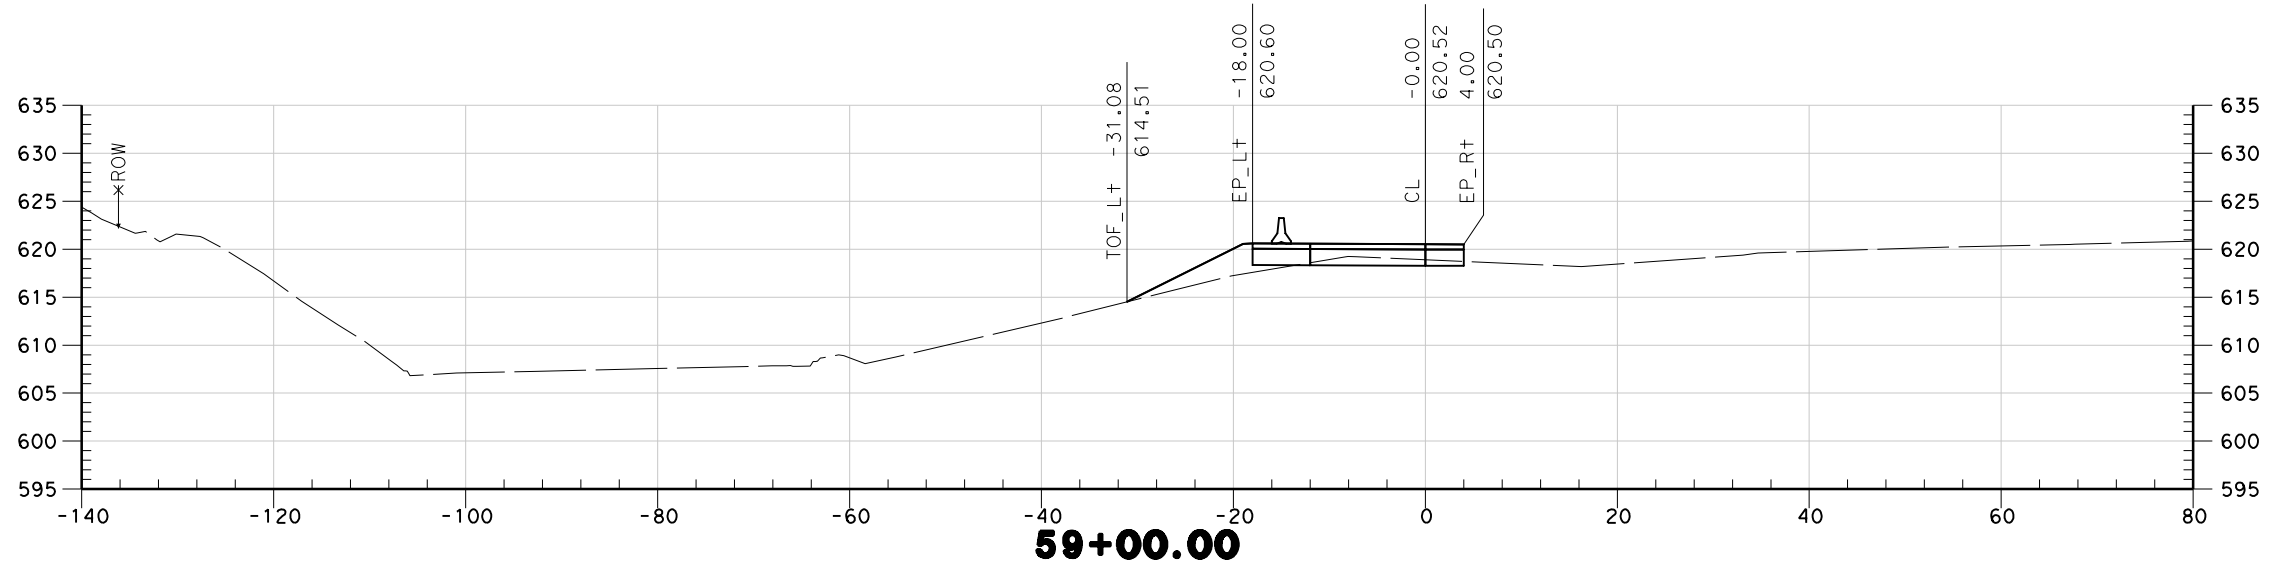


"W1" LINE STAGE 2 PHASE 1

Dist	COUNTY	ROUTE	POST MILES TOTAL PROJECT	SHEET No.	TOTAL SHEETS
REGISTERED CIVIL ENGINEER				DATE	
PLANS APPROVAL DATE					
					
THE STATE OF CALIFORNIA OR ITS OFFICERS OR AGENTS SHALL NOT BE RESPONSIBLE FOR THE ACCURACY OR COMPLETENESS OF SCANNED COPIES OF THIS PLAN SHEET.					

SCALE: 1"=20'

Sta. "W1" 58+50 to Sta. "W1" 59+00



STATE OF CALIFORNIA - DEPARTMENT OF TRANSPORTATION
Caltrans

BORDER LAST REVISED 7/2/2010

USERNAME => _USERNAME_
 DGN FILE => S:\CLIENT\EI Dorado\01-613 US US50 HOV Lanes Phase 0\CAD\InRoads\Nick Working\Sections 100%\sections_WBOEE_Stage1.dgn

UNIT 0000

PROJECT NUMBER & PHASE

0000000001

LAST REVISION DATE PLOTTED => 4/2/2012
 00-00-00 TIME PLOTTED => 2:05:08 PM




"W1" LINE

STAGE 2 PHASE 1

Dist	COUNTY	ROUTE	POST MILES TOTAL PROJECT	SHEET No.	TOTAL SHEETS
			REGISTERED CIVIL ENGINEER DATE _____ PLANS APPROVAL DATE _____ No. _____ Exp. _____ CIVIL STATE OF CALIFORNIA		
THE STATE OF CALIFORNIA OR ITS OFFICERS OR AGENTS SHALL NOT BE RESPONSIBLE FOR THE ACCURACY OR COMPLETENESS OF SCANNED COPIES OF THIS PLAN SHEET.					

SCALE: 1"=20'

Sta. "W1" 59+25 to Sta. "W1" 59+75

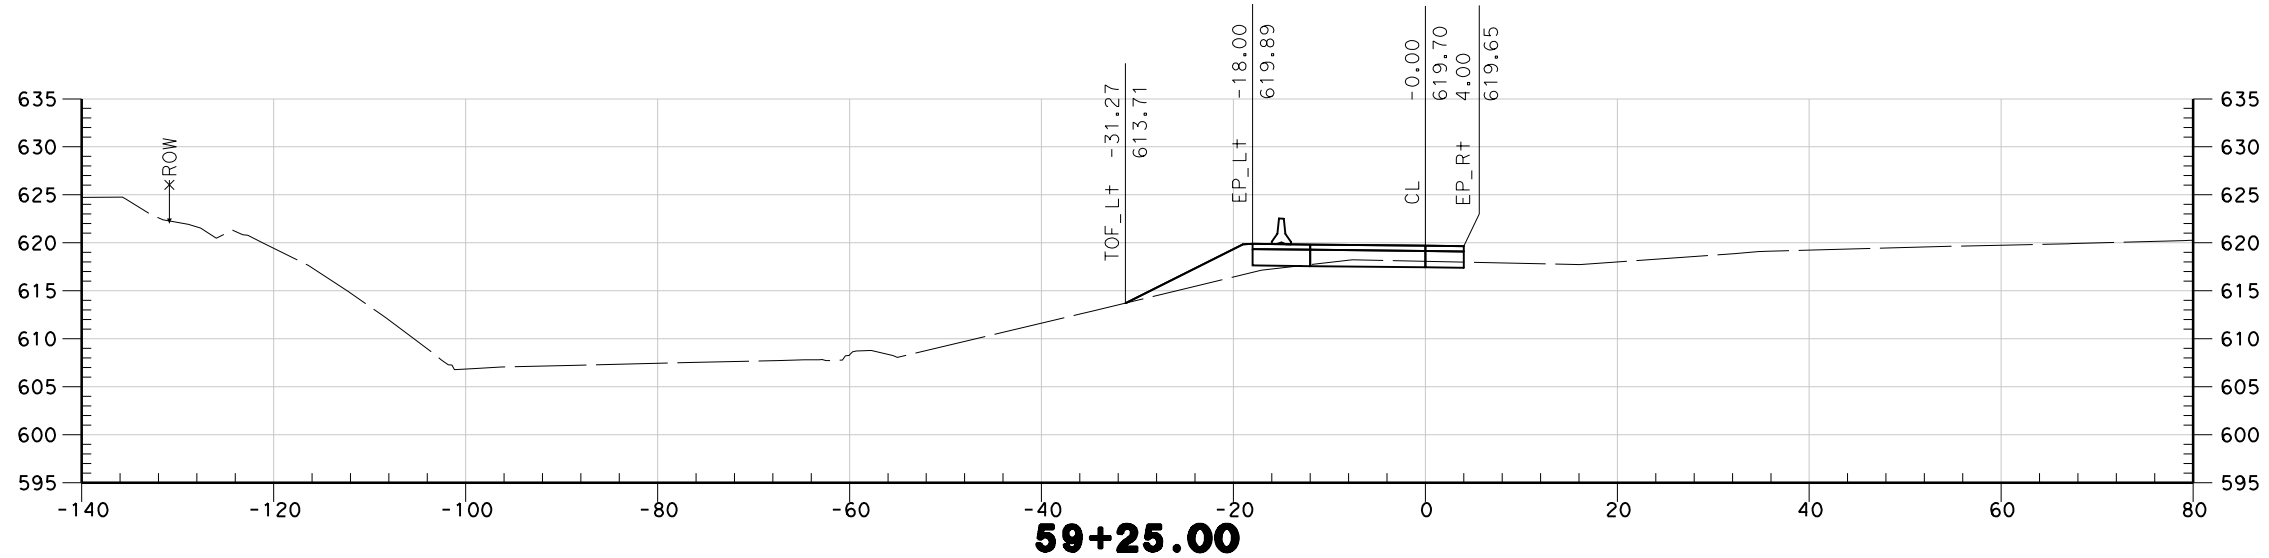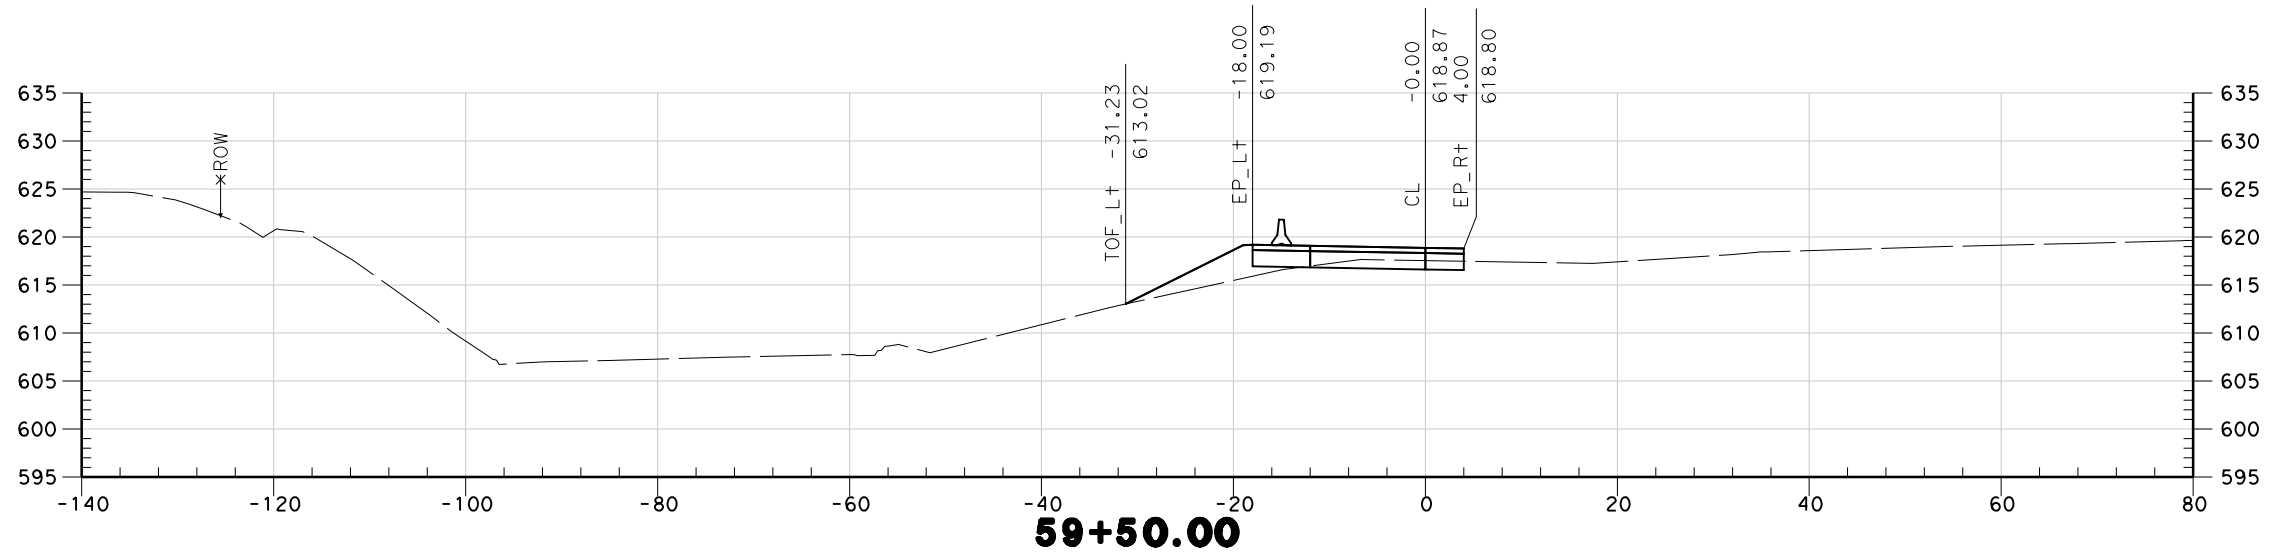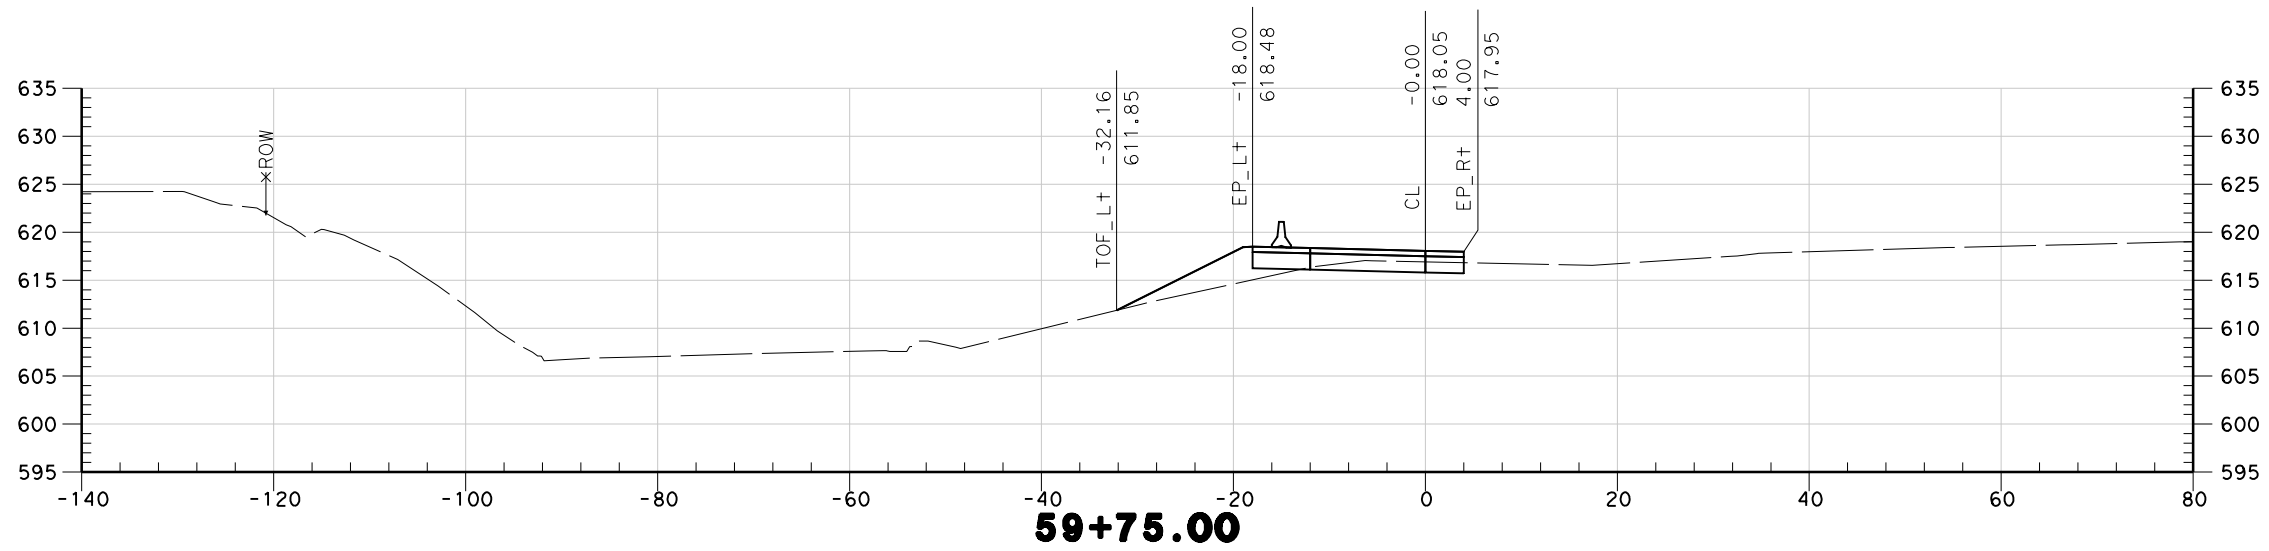


x									
x	x	x	x	x	x	x	x	x	x
x	x	x	x	x	x	x	x	x	x
x	x	x	x	x	x	x	x	x	x
x	x	x	x	x	x	x	x	x	x

STATE OF CALIFORNIA - DEPARTMENT OF TRANSPORTATION
Caltrans
 FUNCTIONAL SUPERVISOR
 CALCULATED-DESIGNED BY
 CHECKED BY
 REVISED BY
 DATE REVISED

"W1" LINE STAGE 2 PHASE 1




Dist	COUNTY	ROUTE	POST MILES TOTAL PROJECT	SHEET No.	TOTAL SHEETS
			REGISTERED CIVIL ENGINEER DATE		
			PLANS APPROVAL DATE		
THE STATE OF CALIFORNIA OR ITS OFFICERS OR AGENTS SHALL NOT BE RESPONSIBLE FOR THE ACCURACY OR COMPLETENESS OF SCANNED COPIES OF THIS PLAN SHEET.					




REGISTERED PROFESSIONAL ENGINEER
No. _____
Exp. _____
CIVIL
STATE OF CALIFORNIA

SCALE: 1"=20'

Sta. "W1" 59+85 to Sta. "W1" 59+96

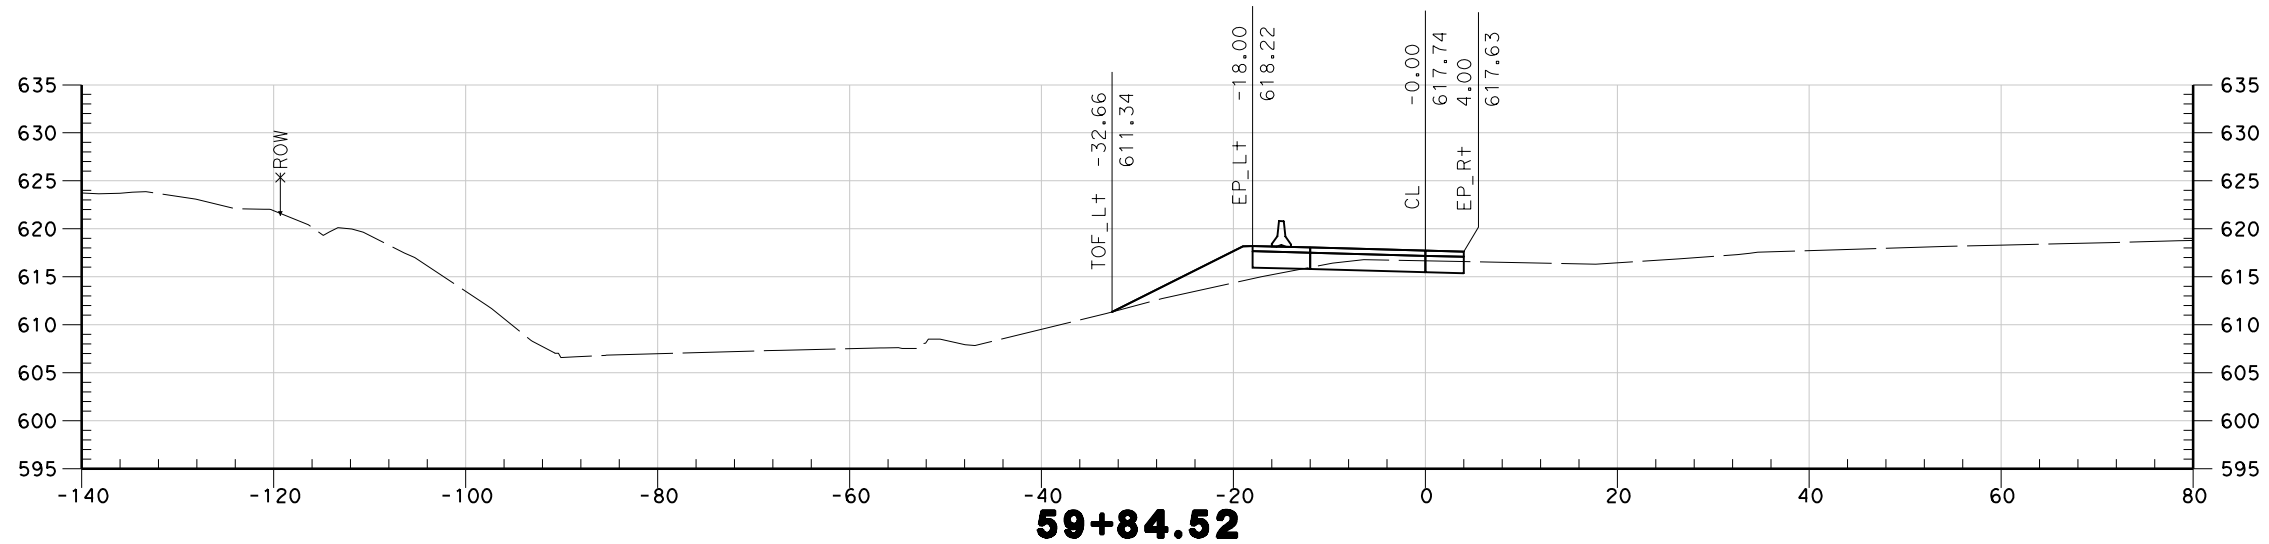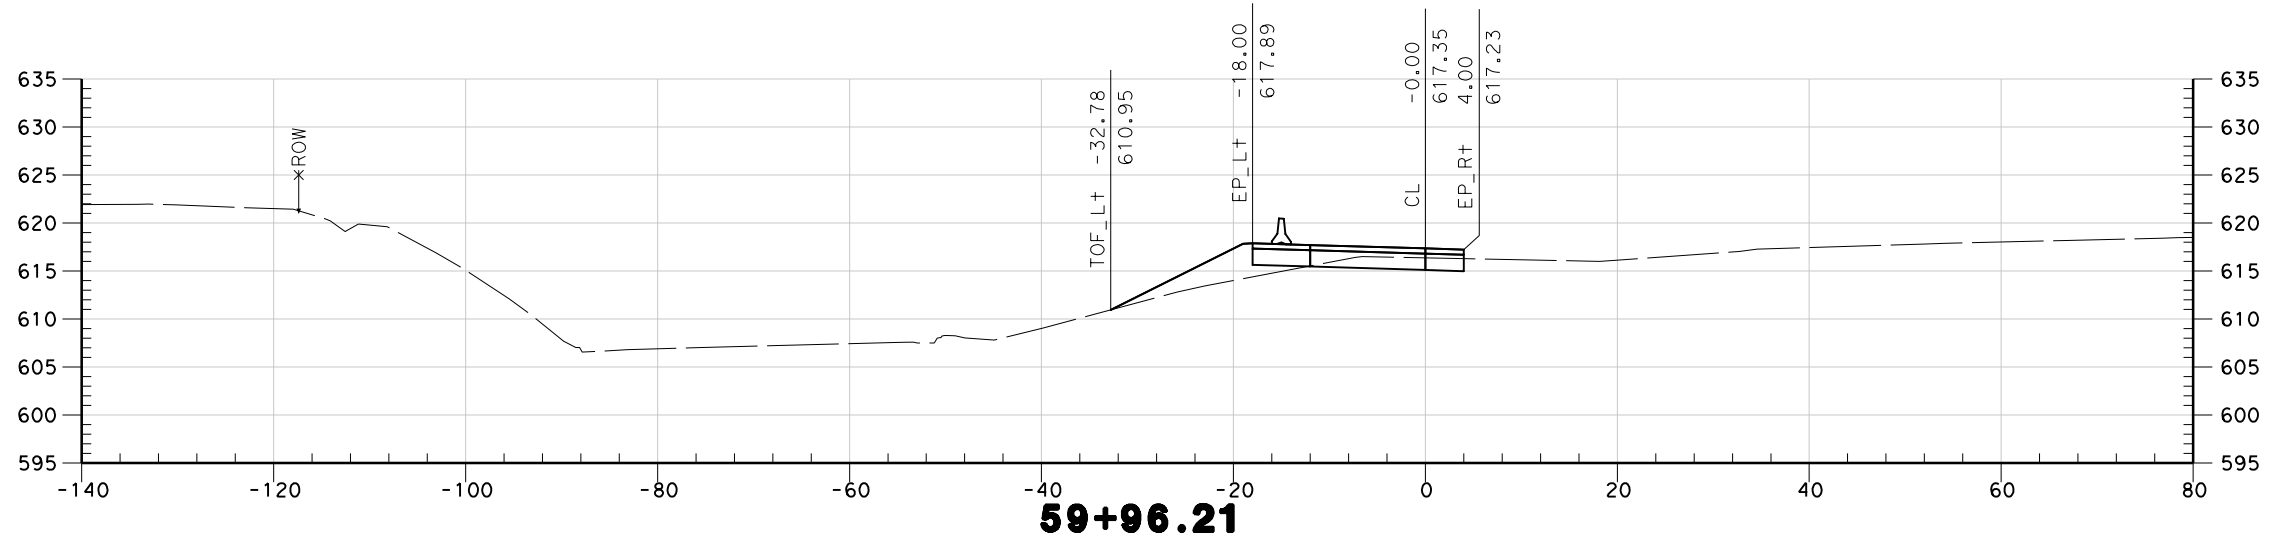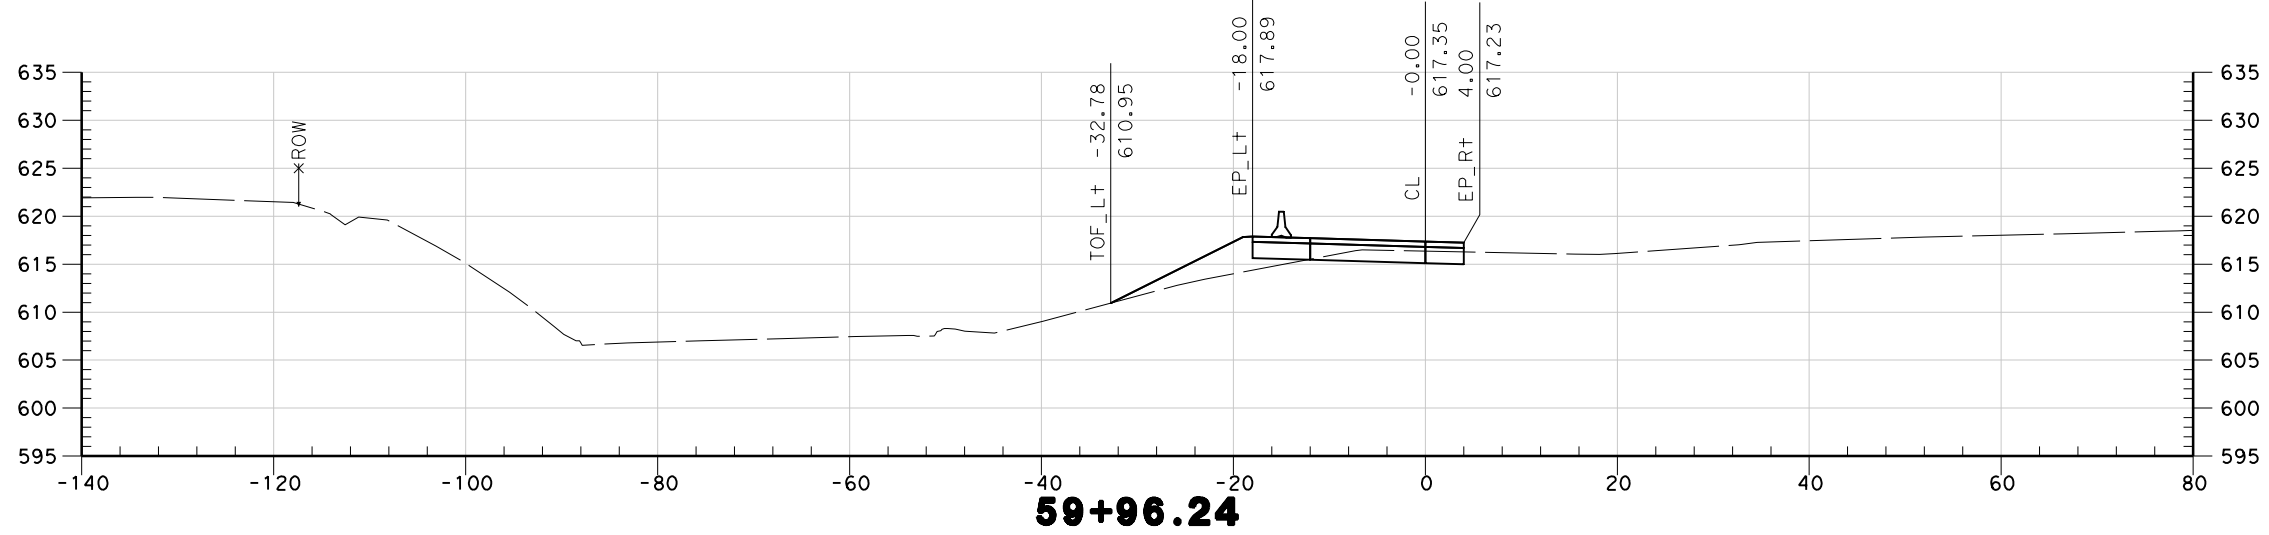

REVISOR	REVISOR	REVISOR	REVISOR	REVISOR
DATE	DATE	DATE	DATE	DATE
BY	BY	BY	BY	BY
CHECKED BY	CHECKED BY	CHECKED BY	CHECKED BY	CHECKED BY
DESIGNED BY	DESIGNED BY	DESIGNED BY	DESIGNED BY	DESIGNED BY
FUNCTIONAL SUPERVISOR	FUNCTIONAL SUPERVISOR	FUNCTIONAL SUPERVISOR	FUNCTIONAL SUPERVISOR	FUNCTIONAL SUPERVISOR
STATE OF CALIFORNIA - DEPARTMENT OF TRANSPORTATION				

LAST REVISION DATE PLOTTED => 4/2/2012
00-00-00 TIME PLOTTED => 2:05:09 PM




"W1" LINE STAGE 2 PHASE 1

Dist	COUNTY	ROUTE	POST MILES TOTAL PROJECT	SHEET No.	TOTAL SHEETS
			REGISTERED CIVIL ENGINEER DATE _____ PLANS APPROVAL DATE _____		
			THE STATE OF CALIFORNIA OR ITS OFFICERS OR AGENTS SHALL NOT BE RESPONSIBLE FOR THE ACCURACY OR COMPLETENESS OF SCANNED COPIES OF THIS PLAN SHEET.		



SCALE: 1"=20'


Sta. "W1" 59+96 to Sta. "W1" 60+04

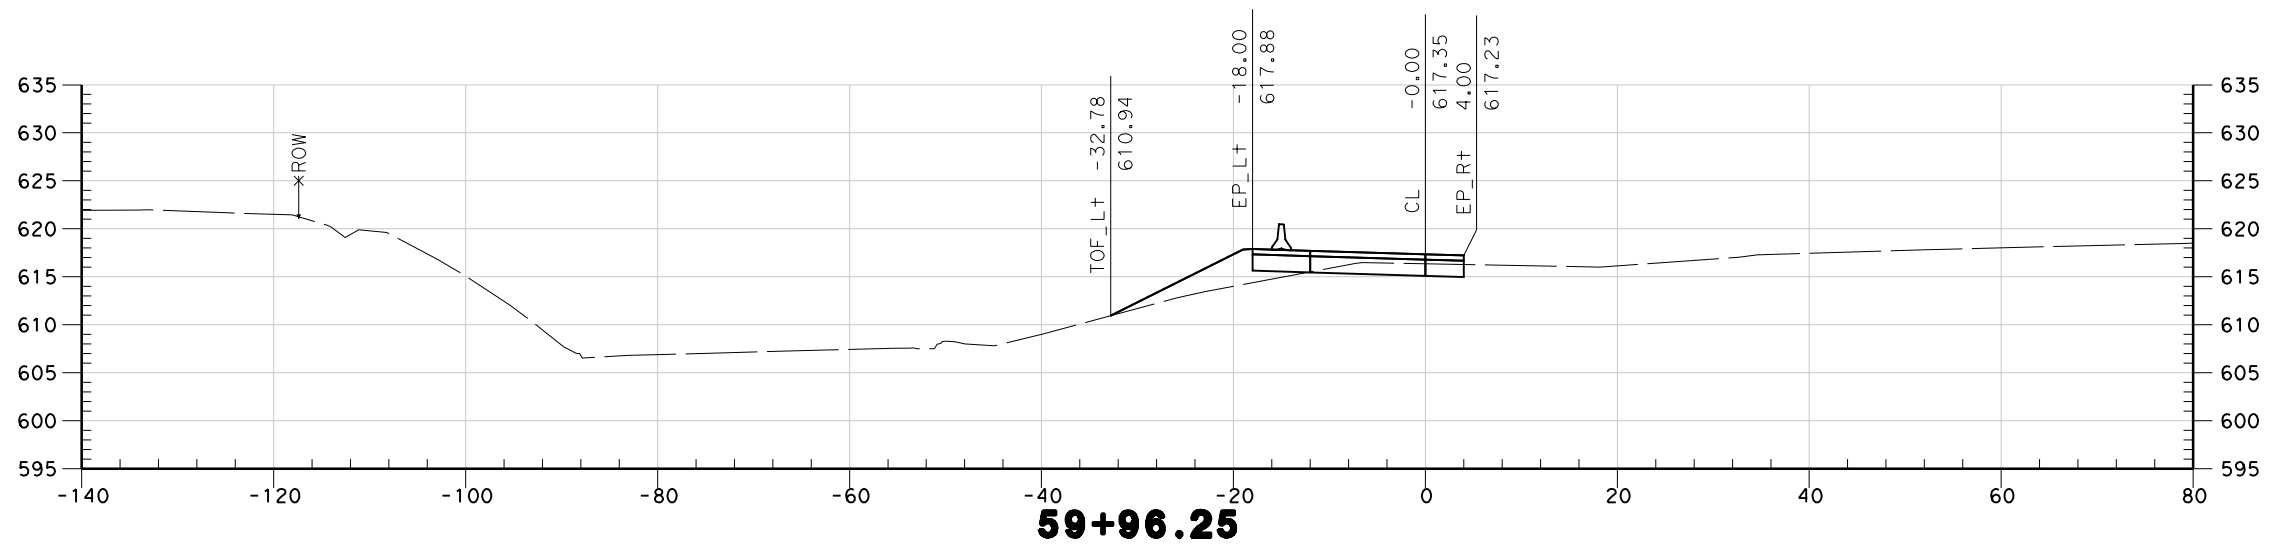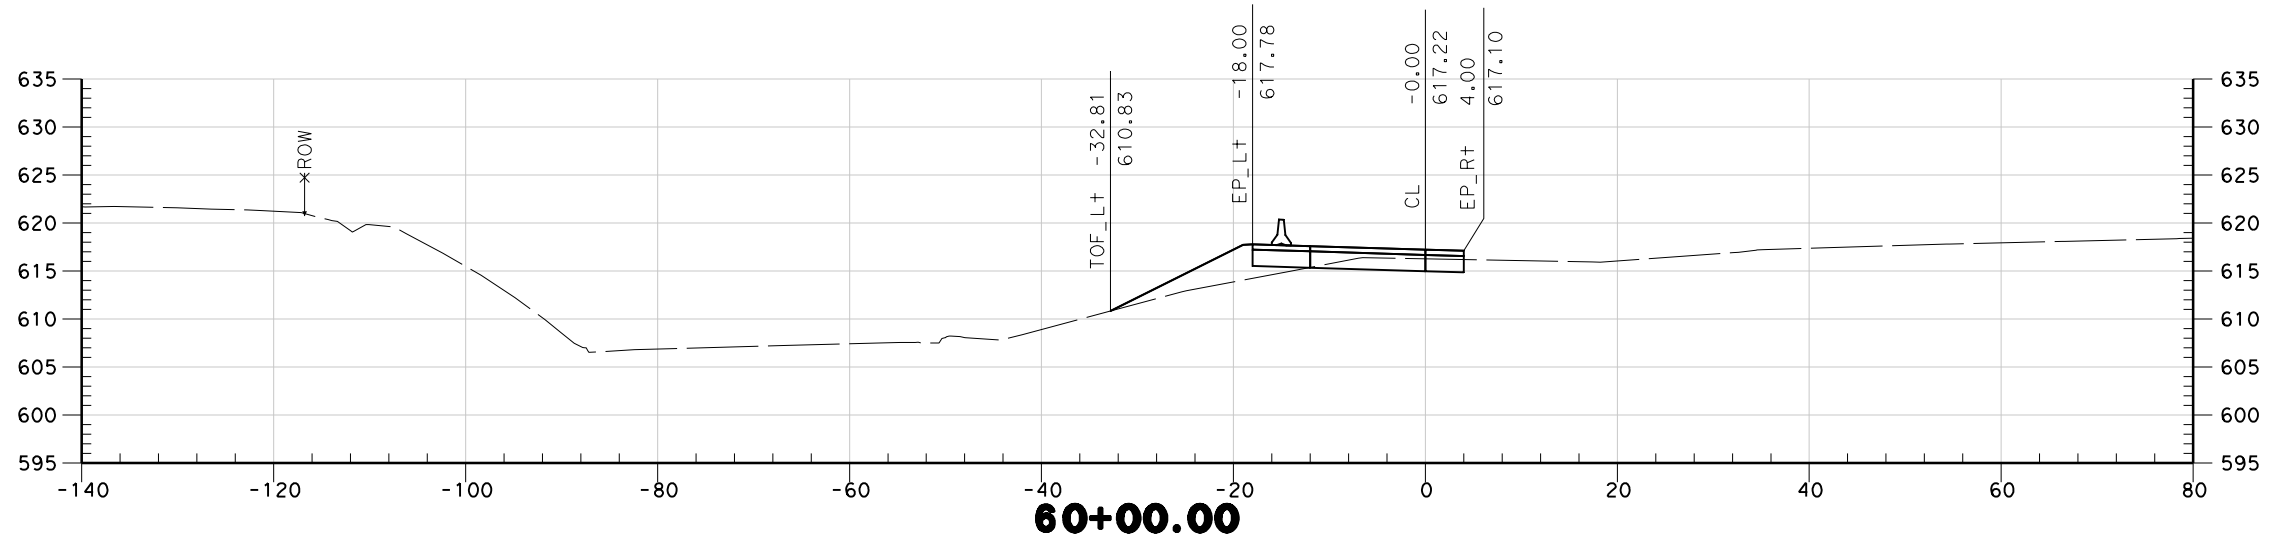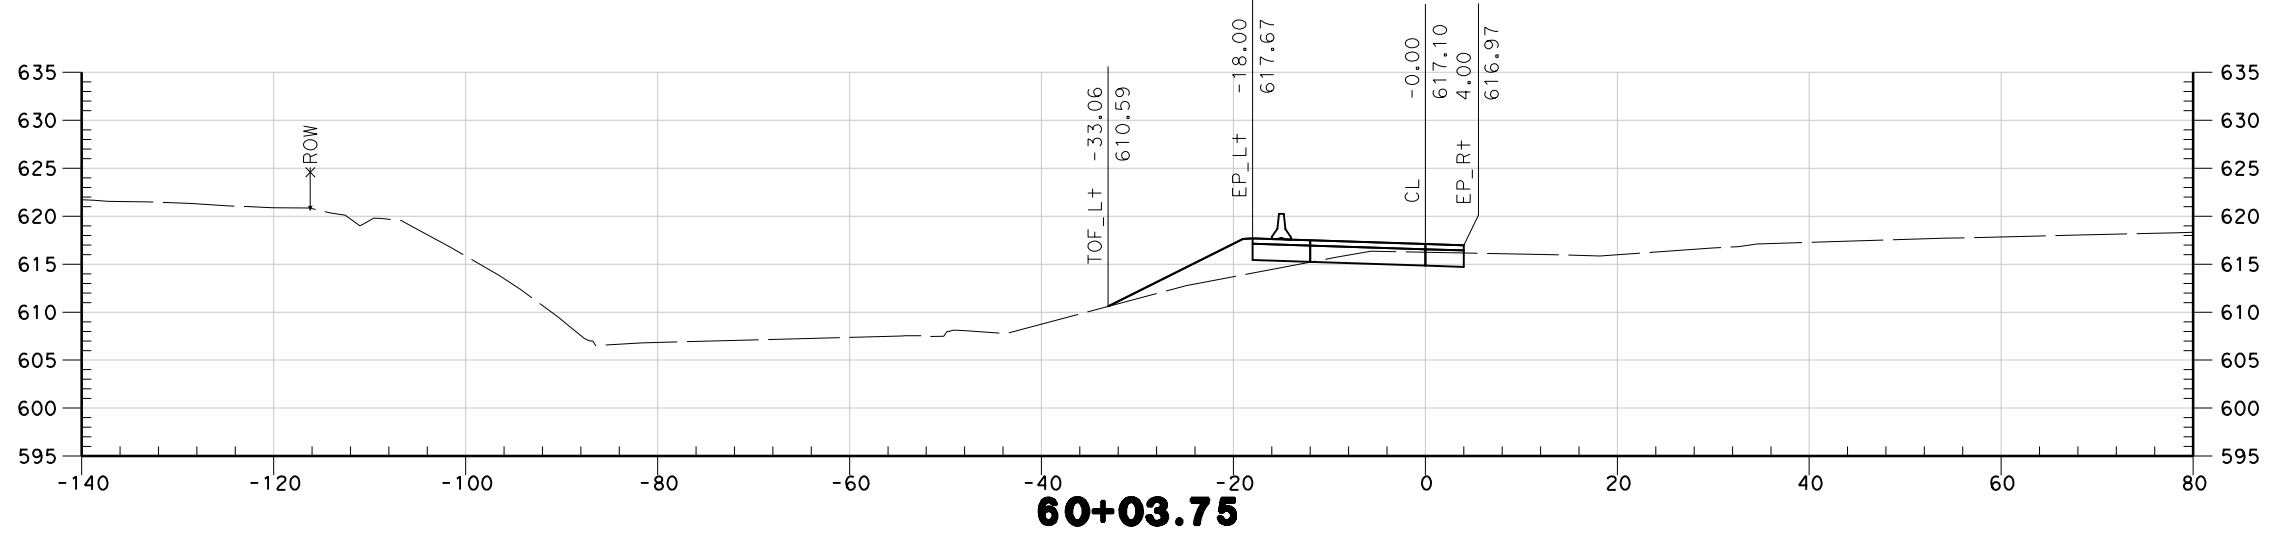

x									
x	REVISOR	DATE	BY	DATE	BY	DATE	BY	DATE	BY
x	CALCULATED-DESIGNED BY	CHECKED BY							
x	FUNCTIONAL SUPERVISOR								
x	STATE OF CALIFORNIA - DEPARTMENT OF TRANSPORTATION								
x									




LAST REVISION DATE PLOTTED => 4/2/2012 00-00-00 TIME PLOTTED => 2:05:09 PM

"W1" LINE STAGE 2 PHASE 1

Dist	COUNTY	ROUTE	POST MILES TOTAL PROJECT	SHEET No.	TOTAL SHEETS
REGISTERED CIVIL ENGINEER			DATE		
PLANS APPROVAL DATE					
					
THE STATE OF CALIFORNIA OR ITS OFFICERS OR AGENTS SHALL NOT BE RESPONSIBLE FOR THE ACCURACY OR COMPLETENESS OF SCANNED COPIES OF THIS PLAN SHEET.					

SCALE: 1"=20'

Sta. "W1" 60+04 to Sta. "W1" 60+35

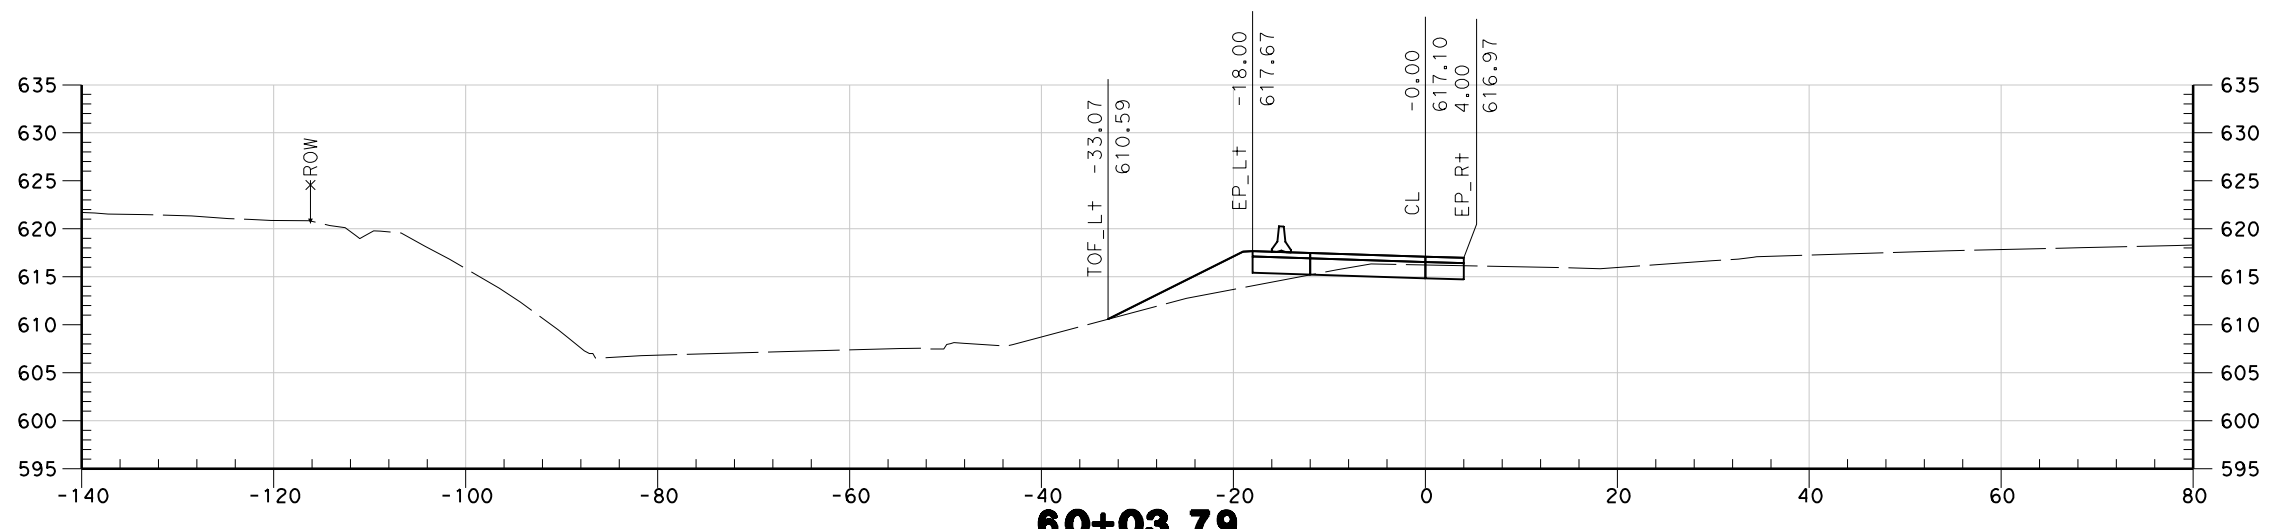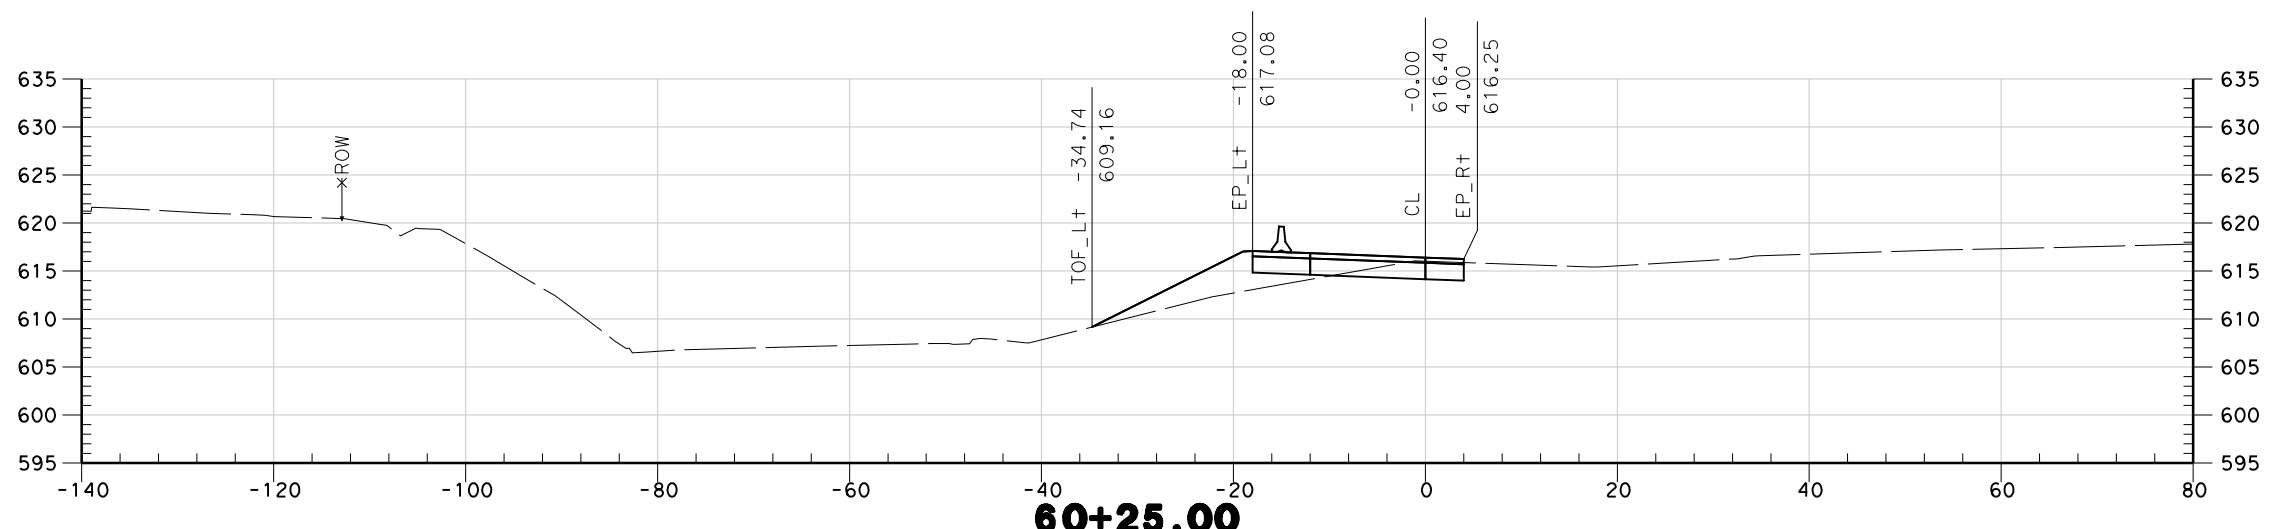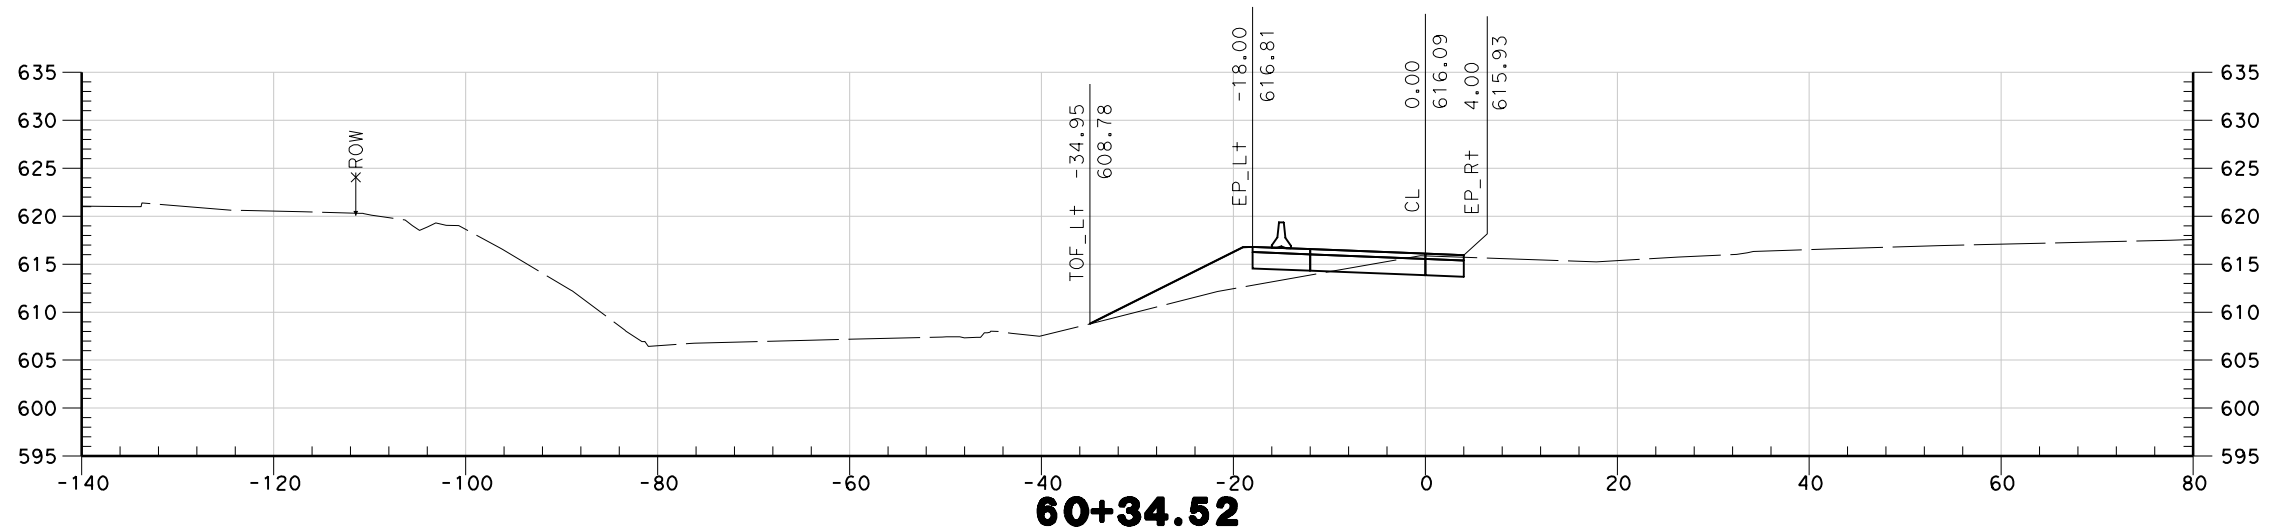

STATE OF CALIFORNIA - DEPARTMENT OF TRANSPORTATION

Caltrans

FUNCTIONAL SUPERVISOR

DESIGNED BY

CHECKED BY

REVISOR

DATE




"W1" LINE STAGE 2 PHASE 1

Dist	COUNTY	ROUTE	POST MILES TOTAL PROJECT	SHEET No.	TOTAL SHEETS
			REGISTERED CIVIL ENGINEER DATE _____ PLANS APPROVAL DATE _____ <small>THE STATE OF CALIFORNIA OR ITS OFFICERS OR AGENTS SHALL NOT BE RESPONSIBLE FOR THE ACCURACY OR COMPLETENESS OF SCANNED COPIES OF THIS PLAN SHEET.</small>		



SCALE: 1"=20'

Sta. "W1" 60+50 to Sta. "W1" 61+00

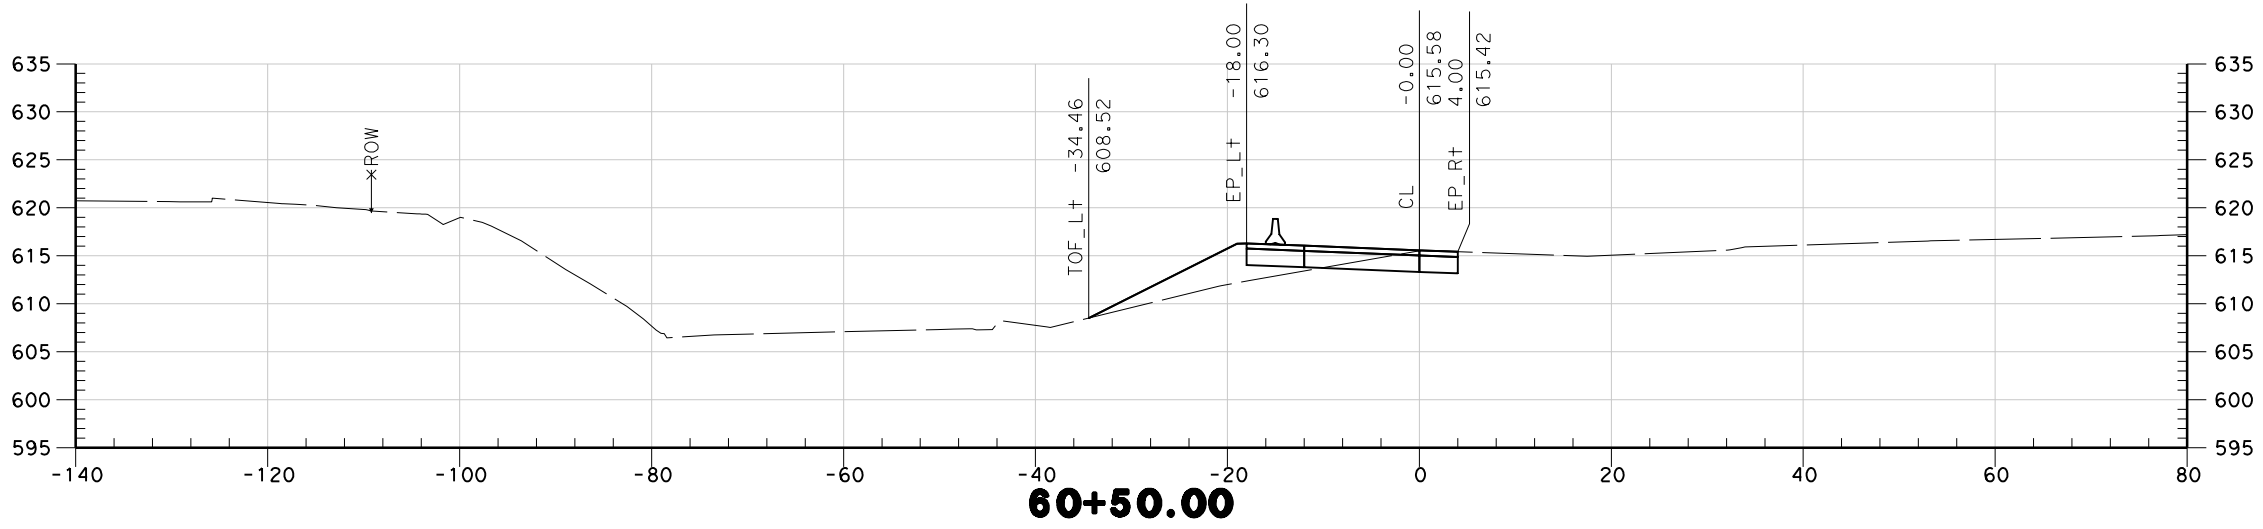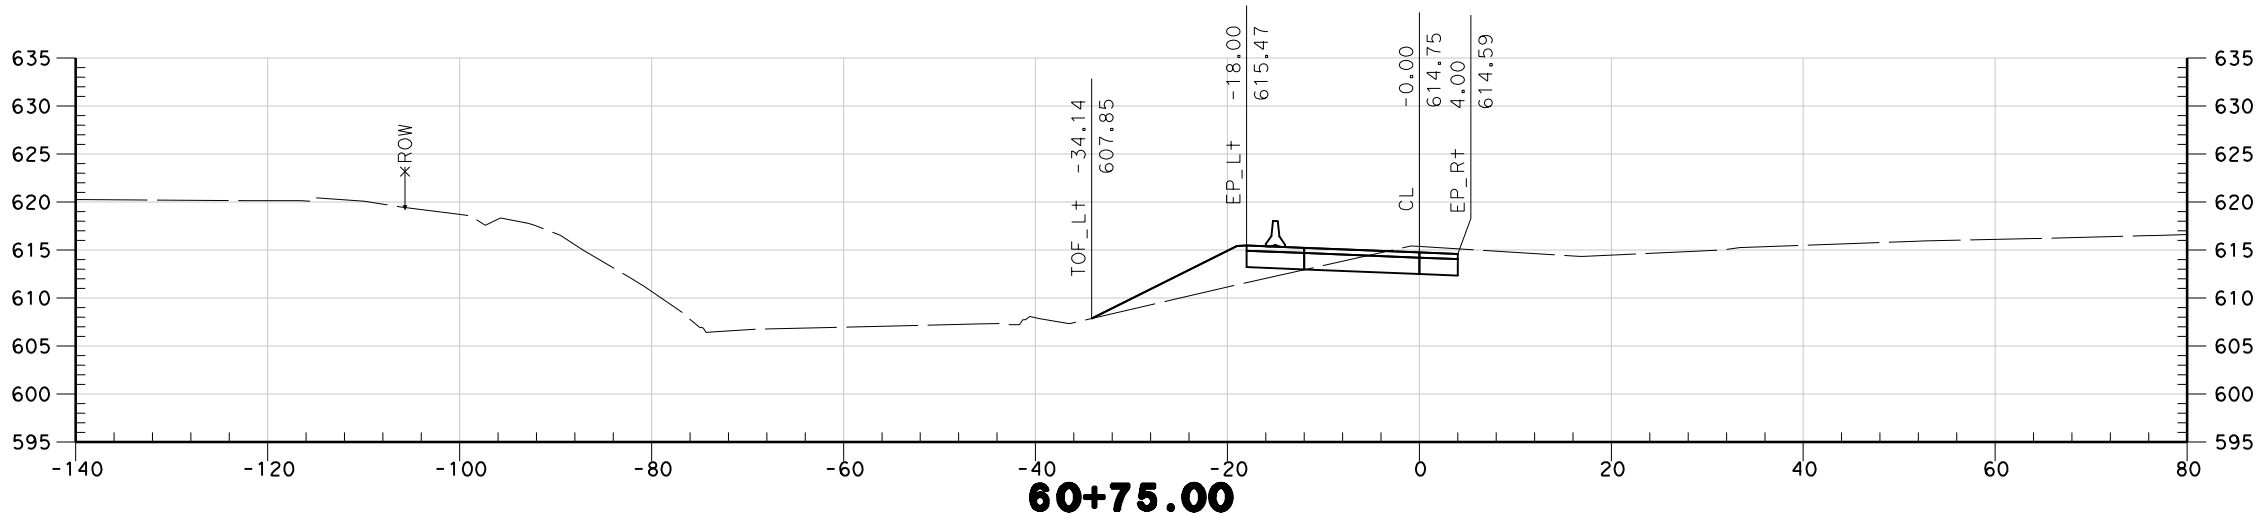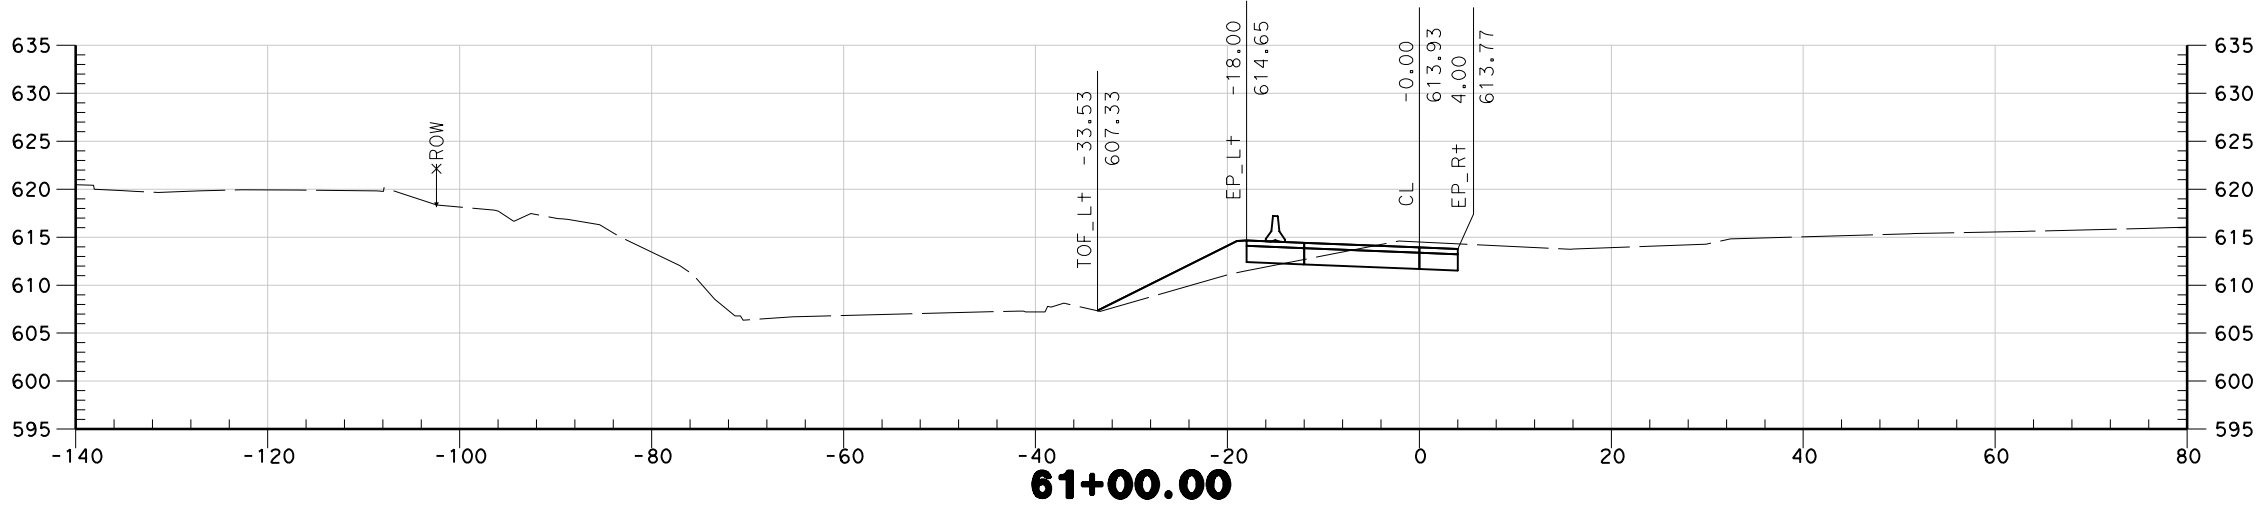

x																			
x		REVISED BY	DATE	REVIS	DATE	REVIS	DATE	REVIS	DATE	REVIS	DATE	REVIS	DATE	REVIS	DATE	REVIS	DATE	REVIS	DATE
x		CALCULATED- DESIGNED BY	CHECKED BY																
x		FUNCTIONAL SUPERVISOR																	
x		STATE OF CALIFORNIA - DEPARTMENT OF TRANSPORTATION																	
x																			

"W1" LINE




STAGE 2 PHASE 1

Dist	COUNTY	ROUTE	POST MILES TOTAL PROJECT	SHEET No.	TOTAL SHEETS
REGISTERED CIVIL ENGINEER			DATE		
PLANS APPROVAL DATE					
<small>THE STATE OF CALIFORNIA OR ITS OFFICERS OR AGENTS SHALL NOT BE RESPONSIBLE FOR THE ACCURACY OR COMPLETENESS OF SCANNED COPIES OF THIS PLAN SHEET.</small>					



SCALE: 1"=20'

Sto. "W1" 61+25 to Sto. "W1" 61+75

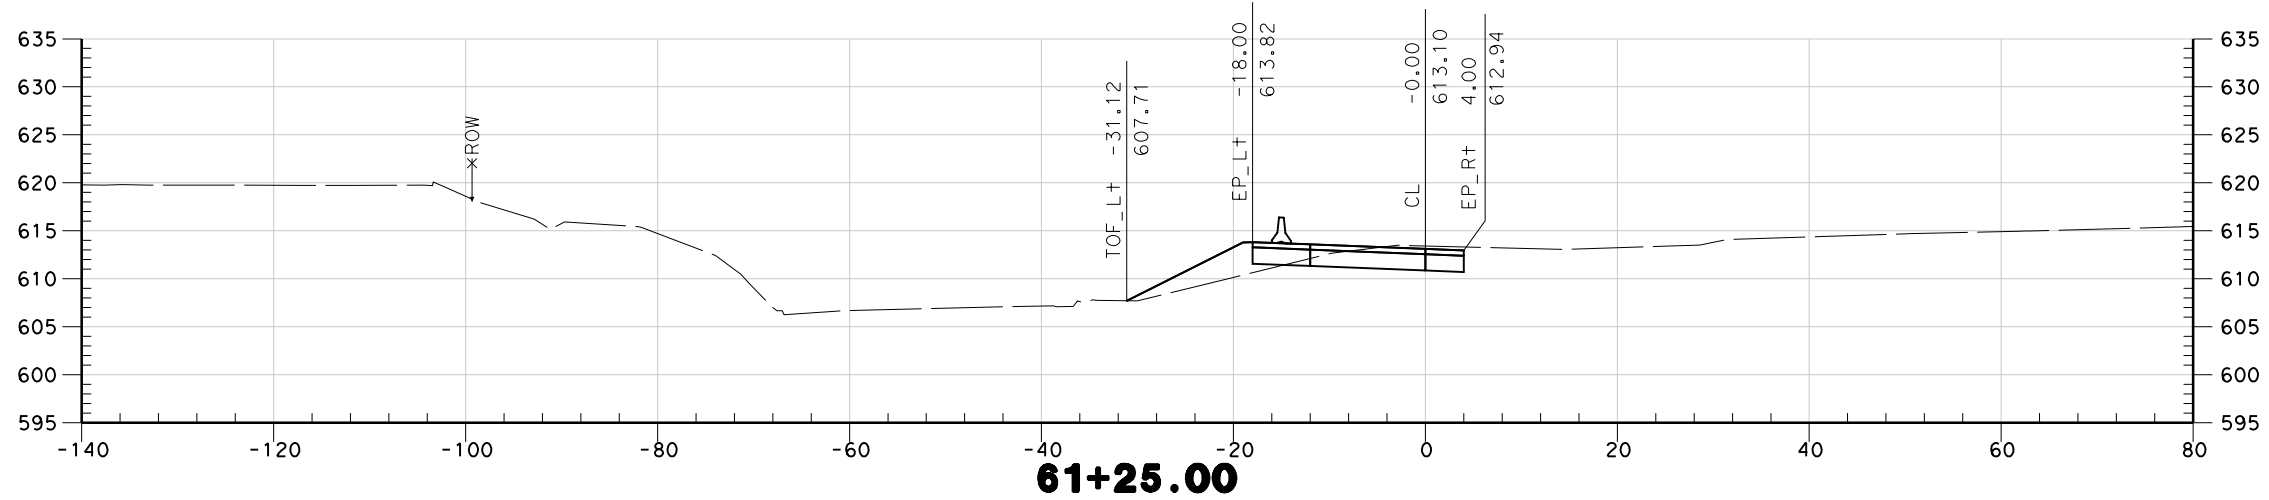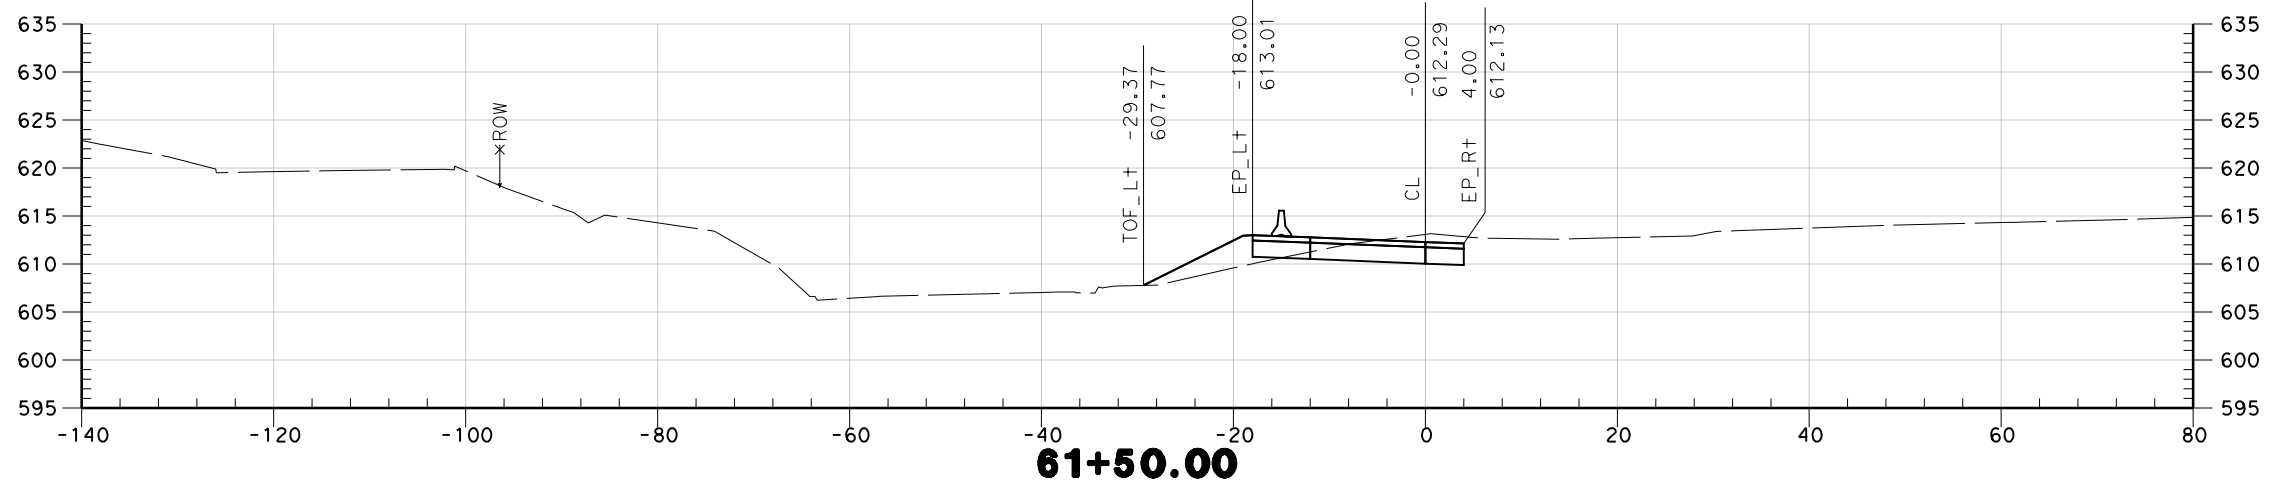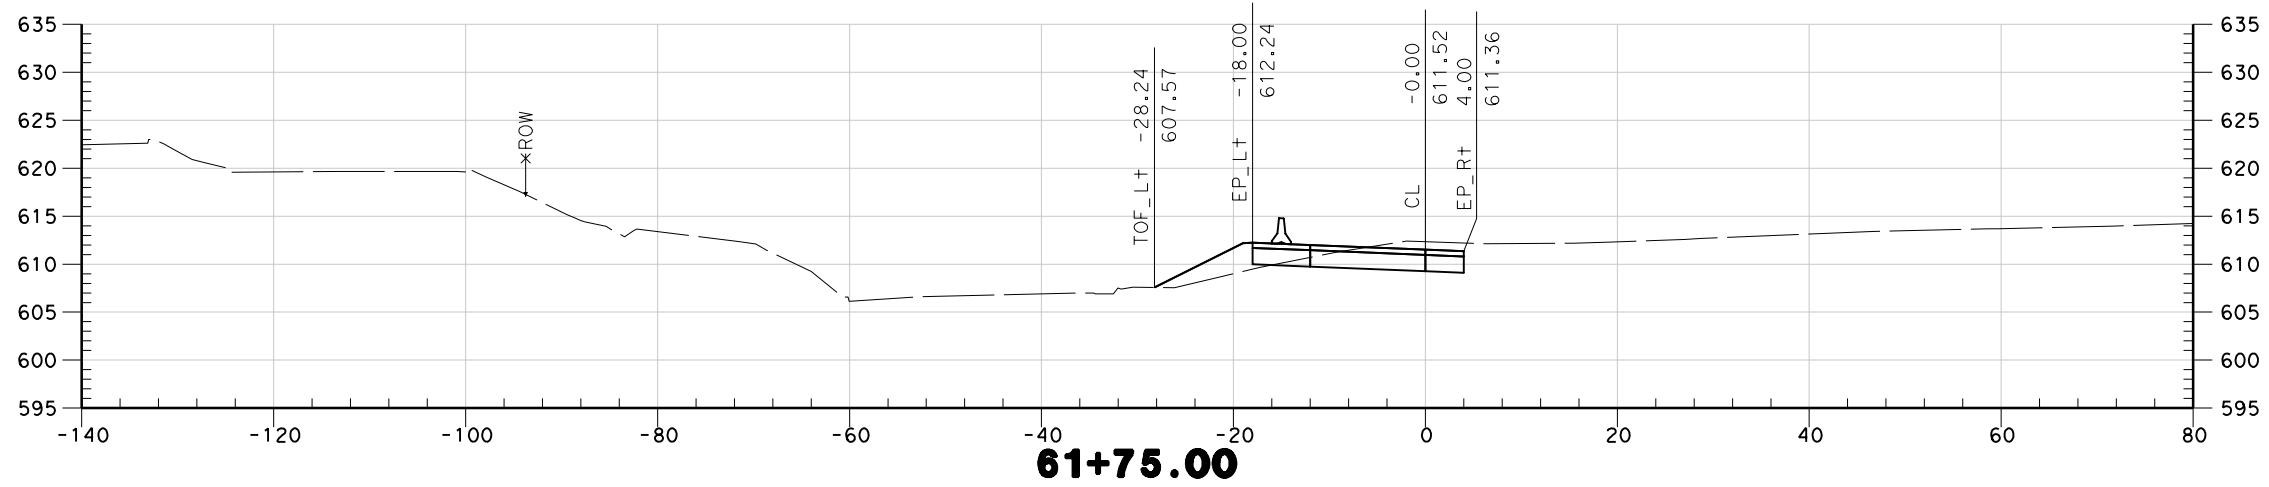


REVISOR	DATE	REVISION

"W1" LINE

STAGE 2 PHASE 1

Dist	COUNTY	ROUTE	POST MILES TOTAL PROJECT	SHEET No.	TOTAL SHEETS




REGISTERED CIVIL ENGINEER	DATE
PLANS APPROVAL DATE	

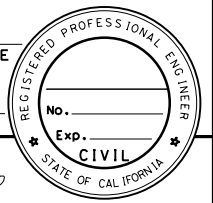

THE STATE OF CALIFORNIA OR ITS OFFICERS OR AGENTS SHALL NOT BE RESPONSIBLE FOR THE ACCURACY OR COMPLETENESS OF SCANNED COPIES OF THIS PLAN SHEET.


SCALE: 1"=20'

Sta. "W1" 61+86 to Sta. "W1" 62+15

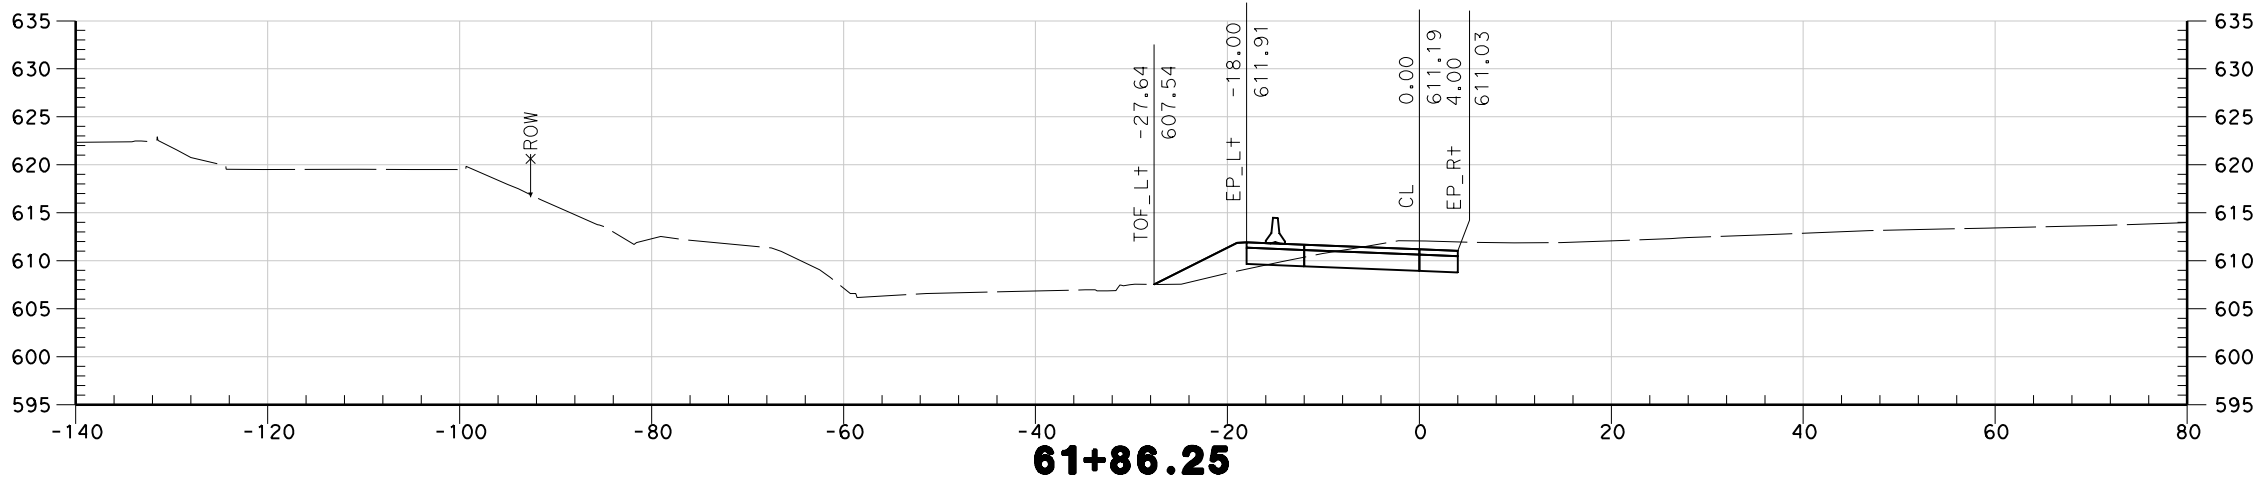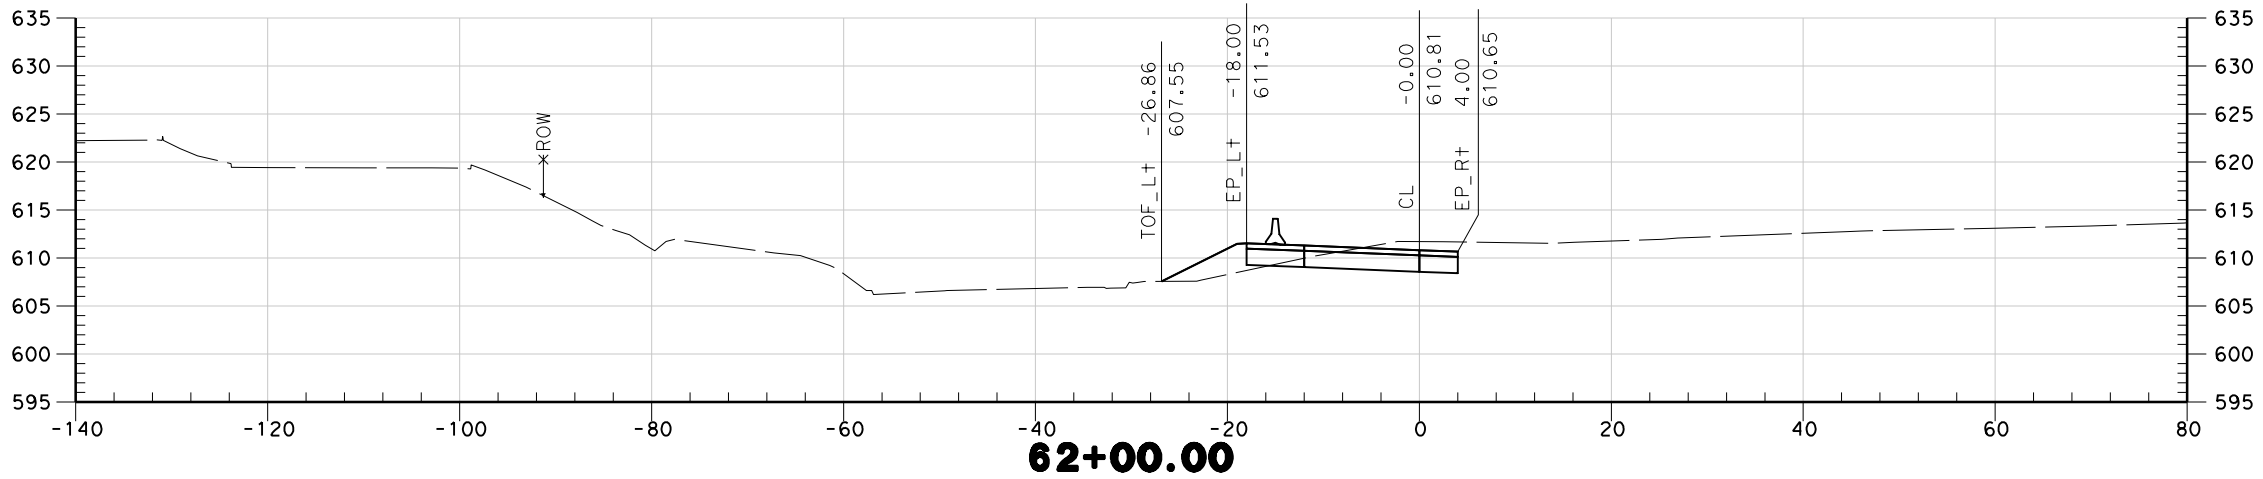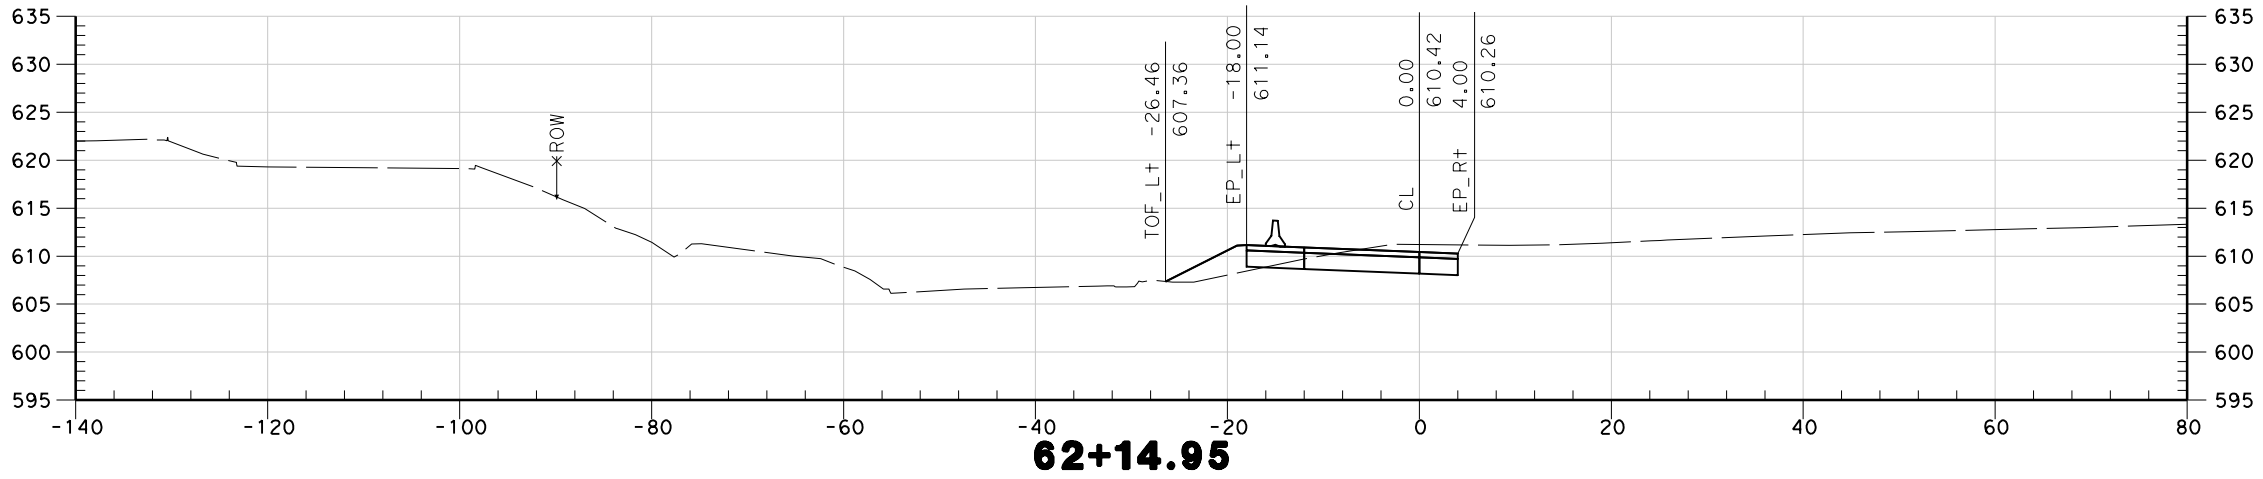




"W1" LINE


STAGE 2 PHASE 1

Dist	COUNTY	ROUTE	POST MILES TOTAL PROJECT	SHEET No.	TOTAL SHEETS
REGISTERED CIVIL ENGINEER					DATE
PLANS APPROVAL DATE					
THE STATE OF CALIFORNIA OR ITS OFFICERS OR AGENTS SHALL NOT BE RESPONSIBLE FOR THE ACCURACY OR COMPLETENESS OF SCANNED COPIES OF THIS PLAN SHEET.					

SCALE: 1"=20'


Sta. "W1" 62+25 to Sta. "W1" 62+65

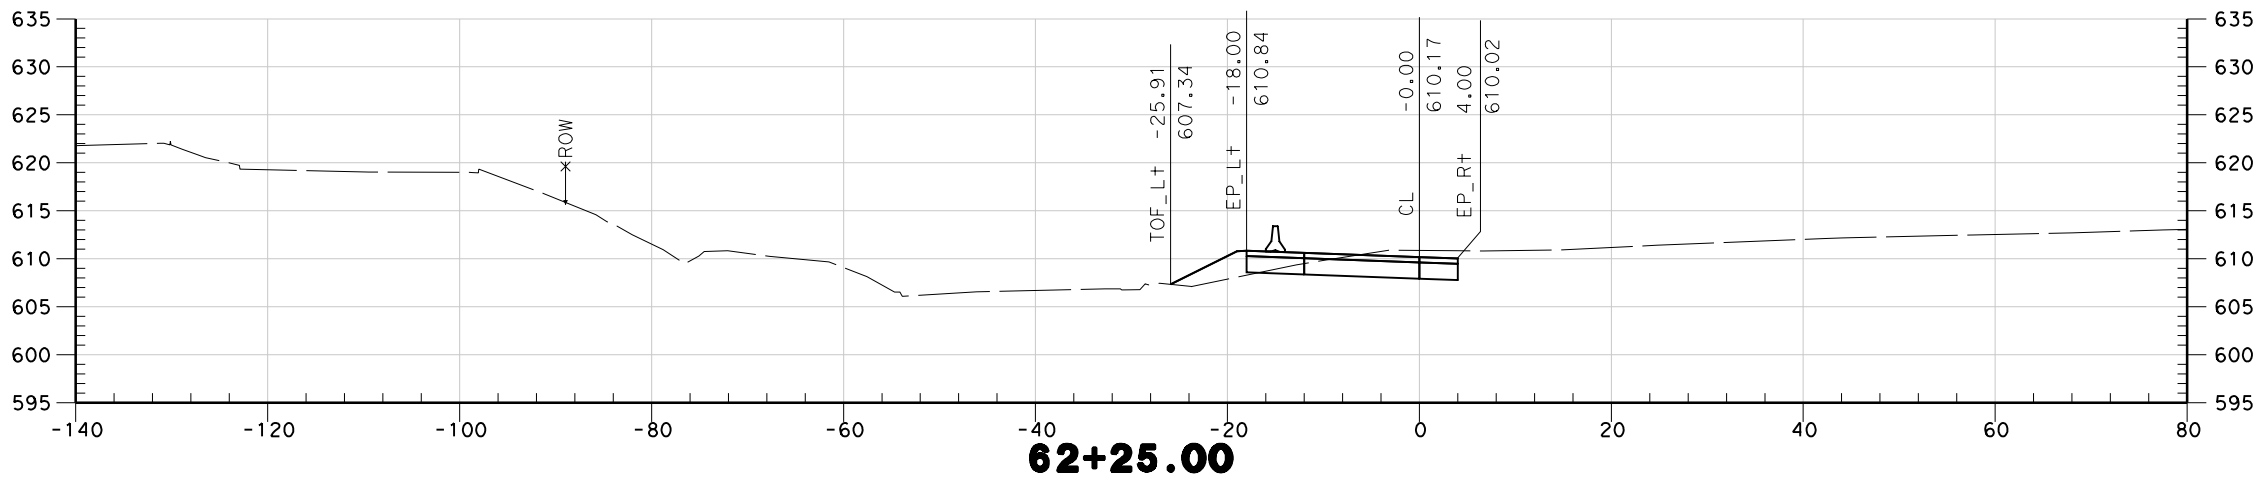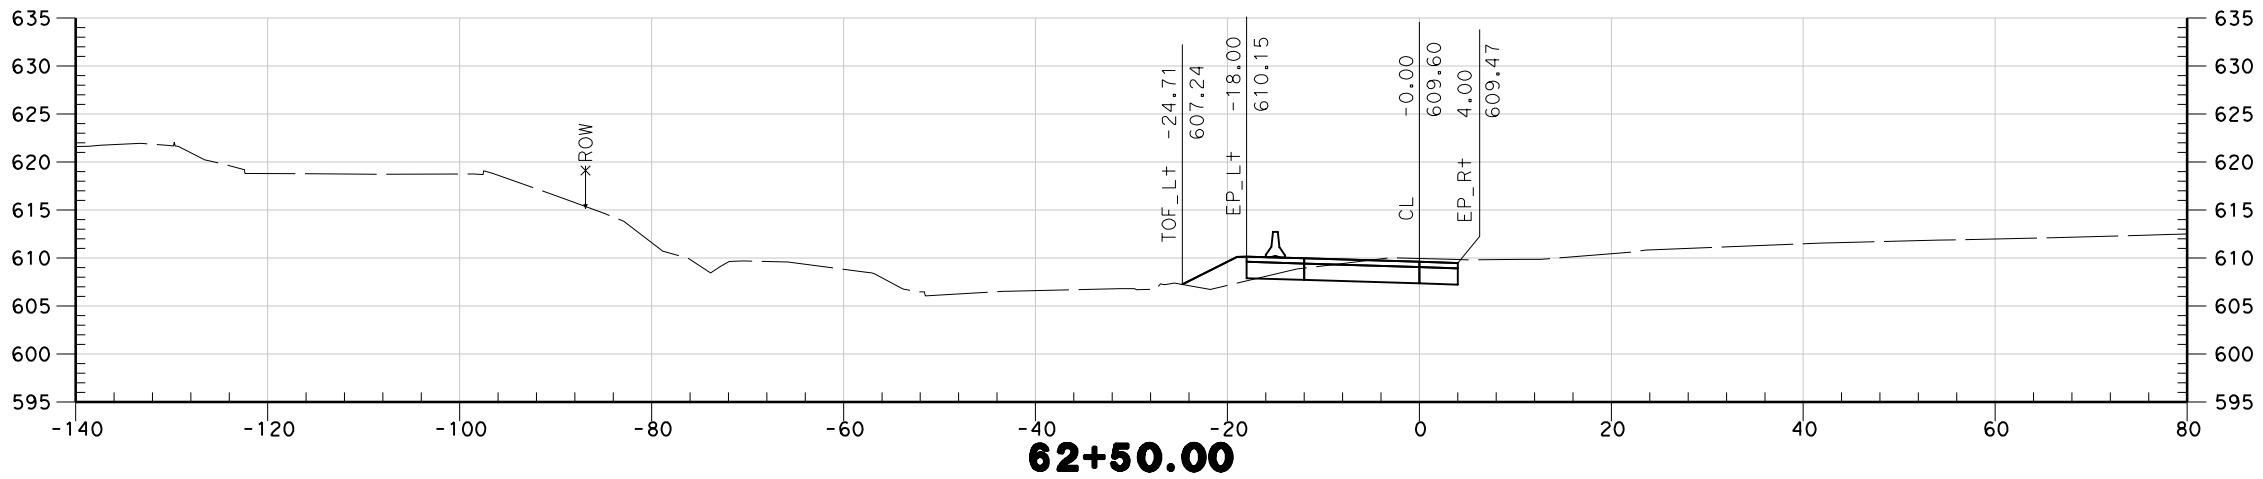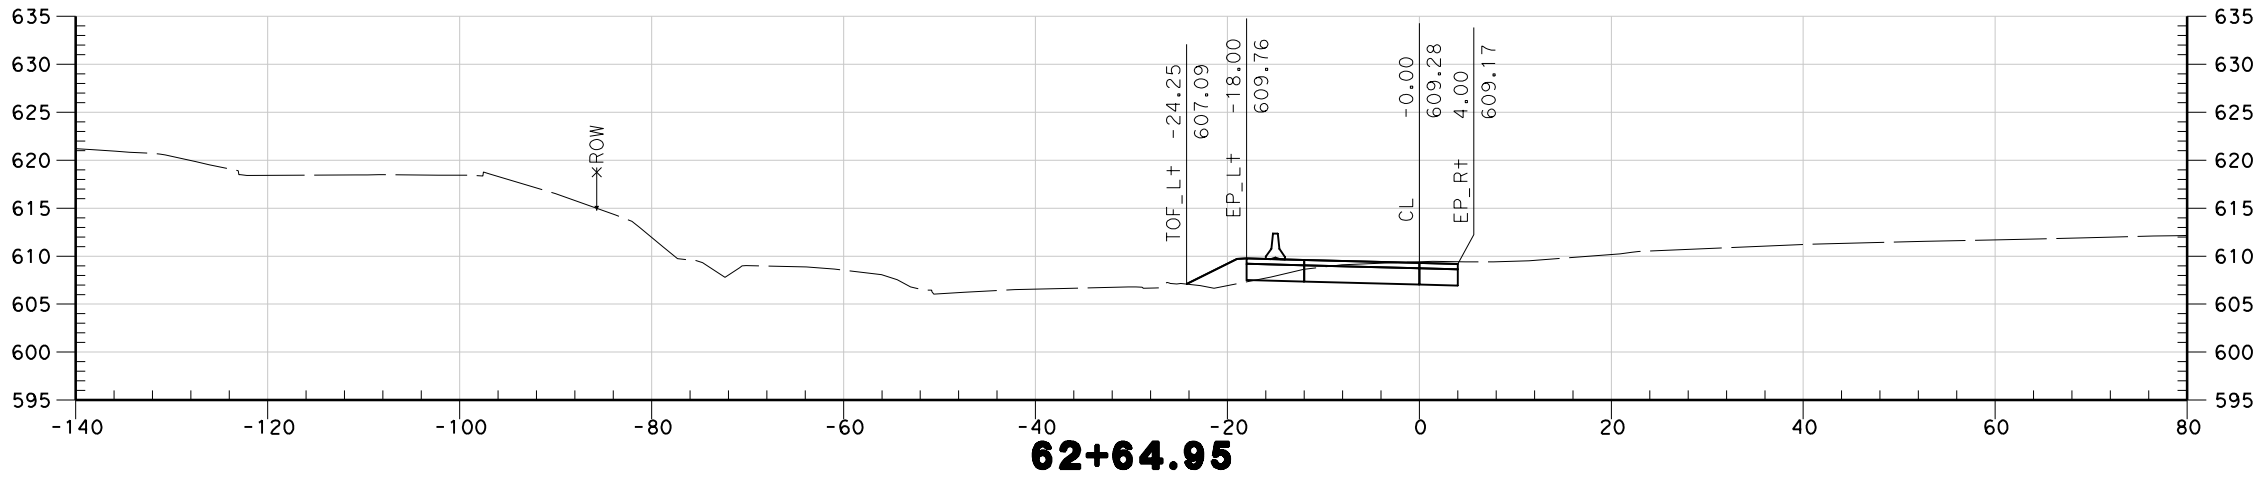




STATE OF CALIFORNIA - DEPARTMENT OF TRANSPORTATION

 FUNCTIONAL SUPERVISOR
 CALCULATED-DESIGNED BY
 CHECKED BY
 REVISED BY
 DATE REVISED

"W1" LINE STAGE 2 PHASE 1

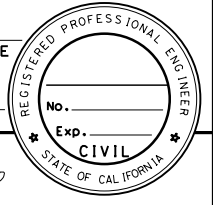Dist	COUNTY	ROUTE	POST MILES TOTAL PROJECT	SHEET No.	TOTAL SHEETS
			REGISTERED CIVIL ENGINEER DATE		
			PLANS APPROVAL DATE		
THE STATE OF CALIFORNIA OR ITS OFFICERS OR AGENTS SHALL NOT BE RESPONSIBLE FOR THE ACCURACY OR COMPLETENESS OF SCANNED COPIES OF THIS PLAN SHEET.					

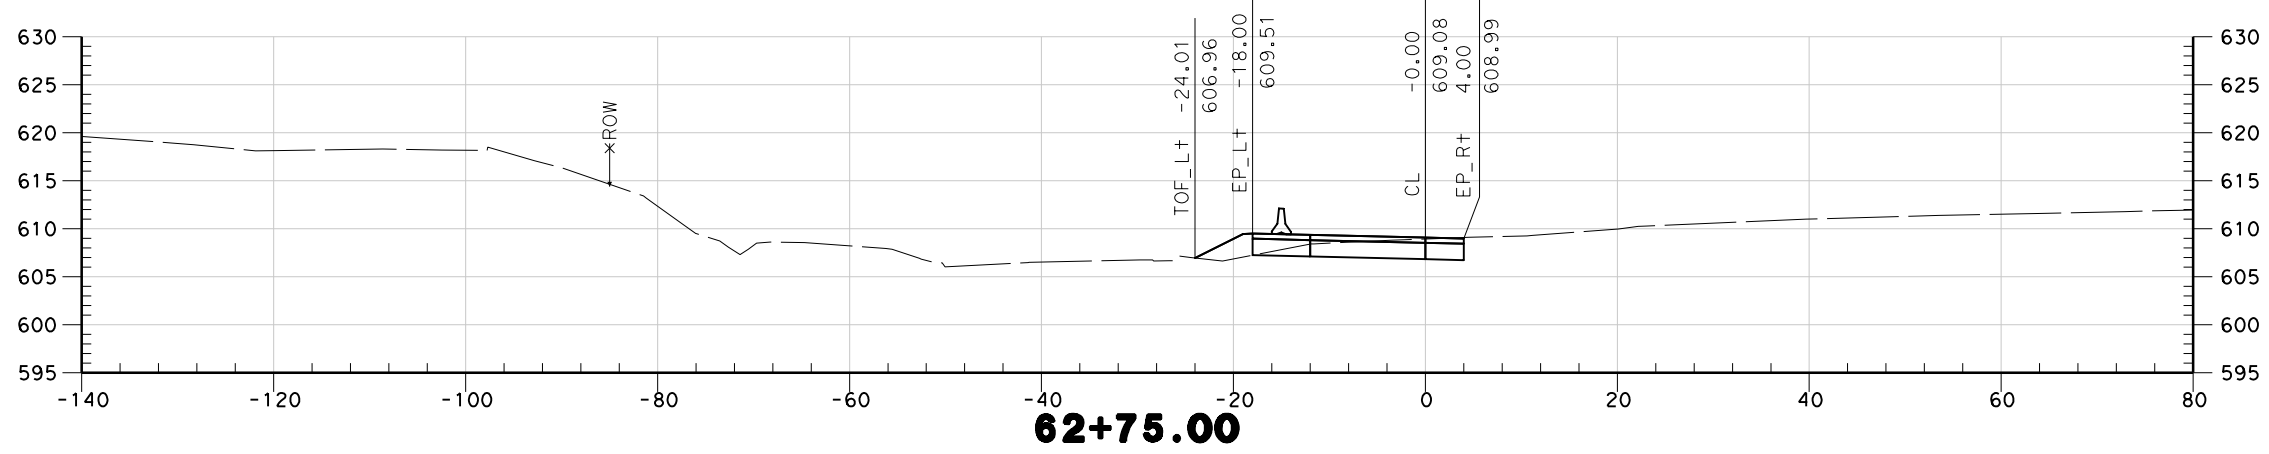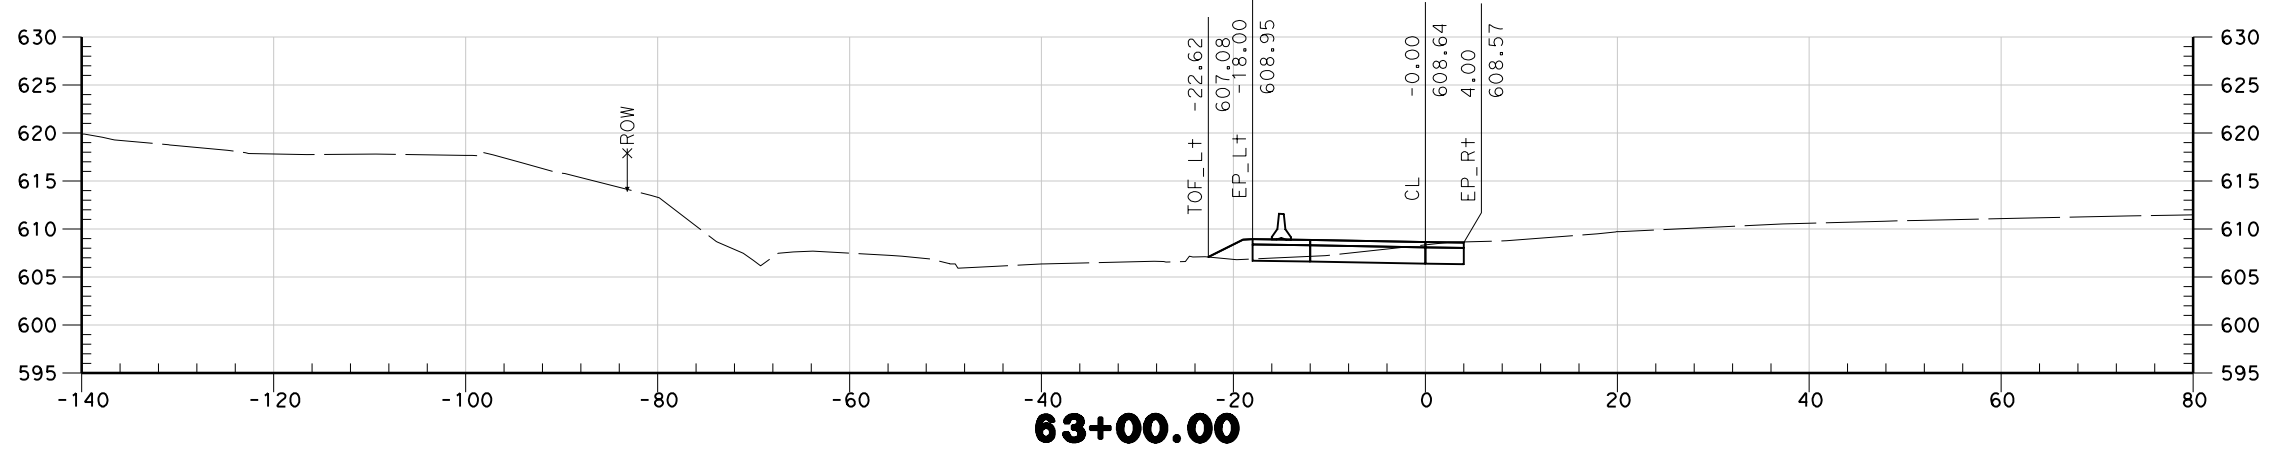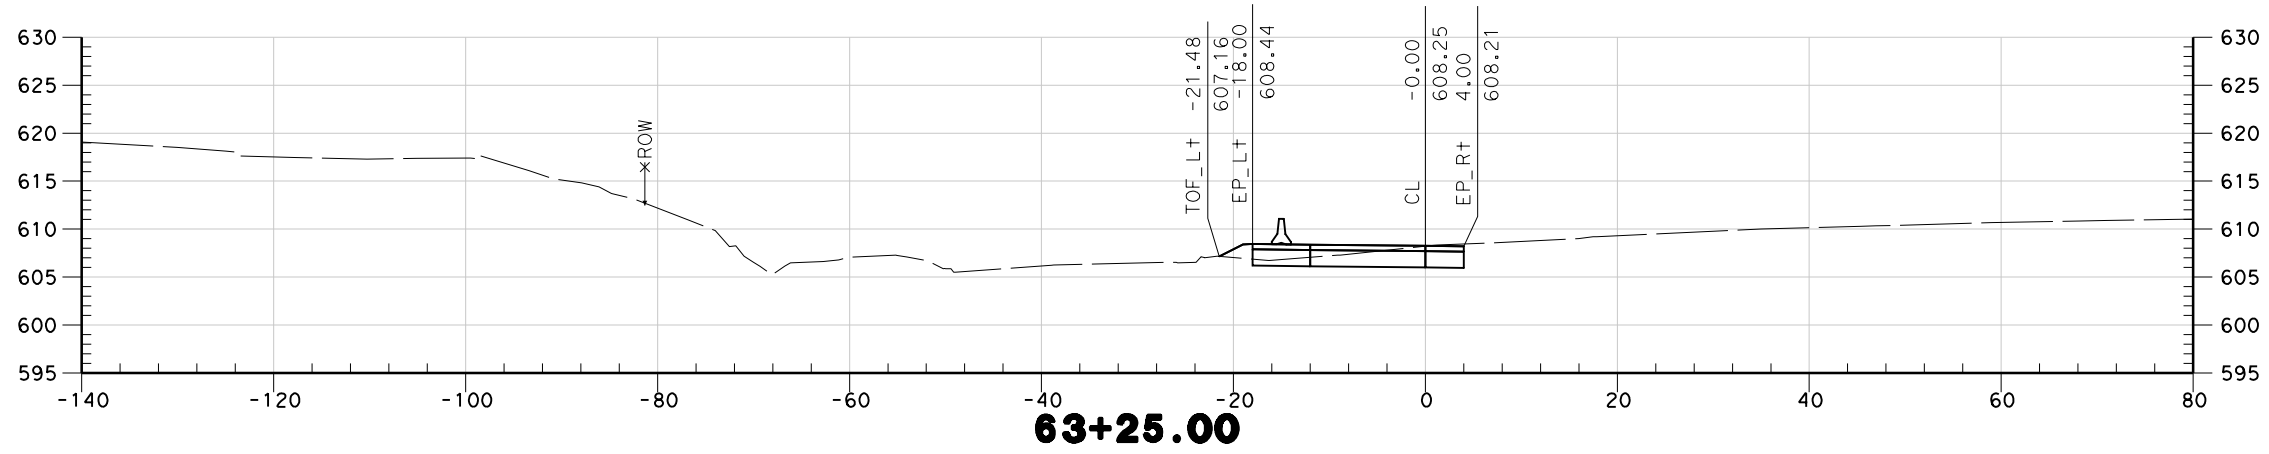

SCALE: 1"=20'



Sta. "W1" 62+75 to Sta. "W1" 63+25


x									
x	x	x	x	x	x	x	x	x	x
x	x	x	x	x	x	x	x	x	x
x	x	x	x	x	x	x	x	x	x

STATE OF CALIFORNIA - DEPARTMENT OF TRANSPORTATION
Caltrans
 FUNCTIONAL SUPERVISOR
 CALCULATED-DESIGNED BY
 CHECKED BY
 REVISED BY
 DATE REVISED




LAST REVISION DATE PLOTTED => 4/2/2012 00-00-00 TIME PLOTTED => 2:06:11 PM

"W1" LINE

STAGE 2 PHASE 1

Dist	COUNTY	ROUTE	POST MILES TOTAL PROJECT	SHEET No.	TOTAL SHEETS
REGISTERED CIVIL ENGINEER			DATE		
PLANS APPROVAL DATE					
<small>THE STATE OF CALIFORNIA OR ITS OFFICERS OR AGENTS SHALL NOT BE RESPONSIBLE FOR THE ACCURACY OR COMPLETENESS OF SCANNED COPIES OF THIS PLAN SHEET.</small>					

SCALE: 1"=20'

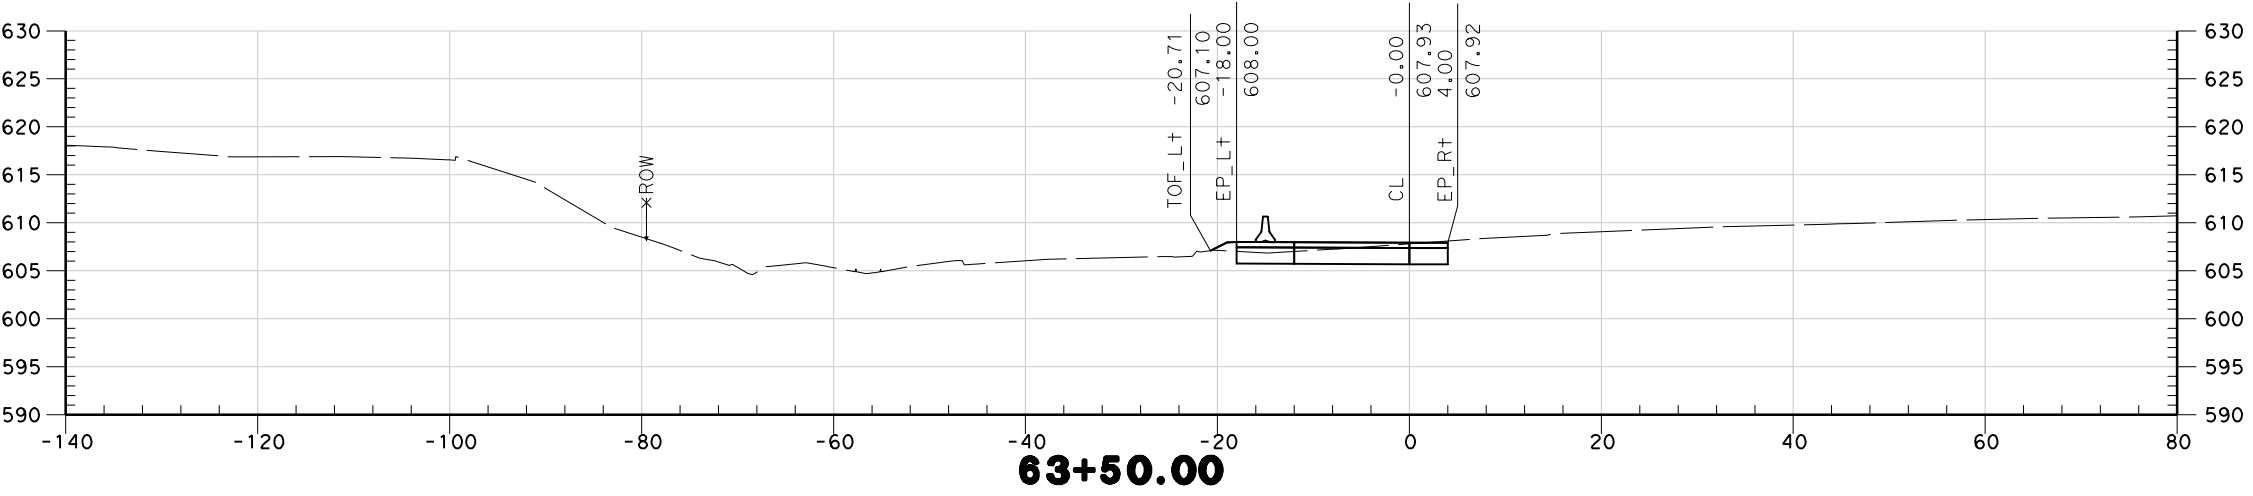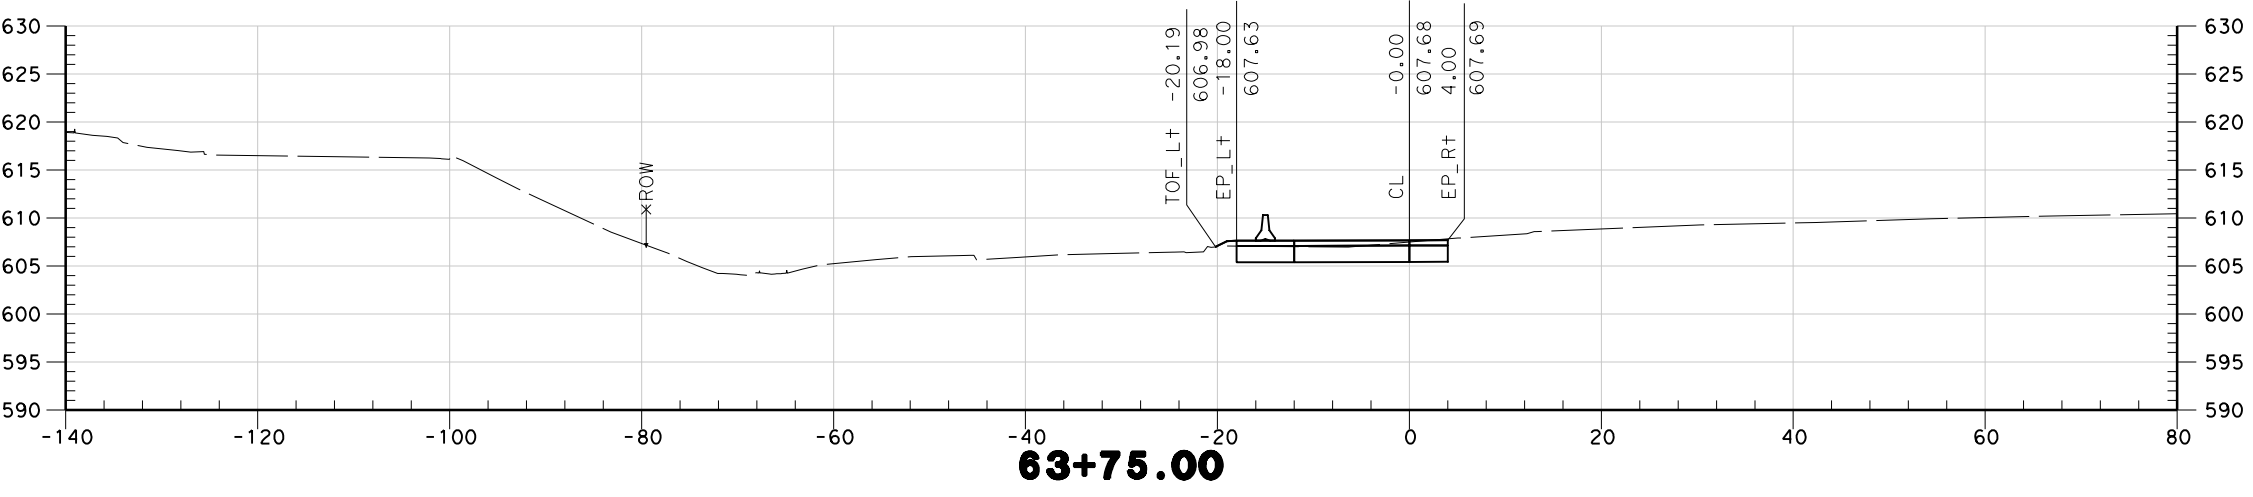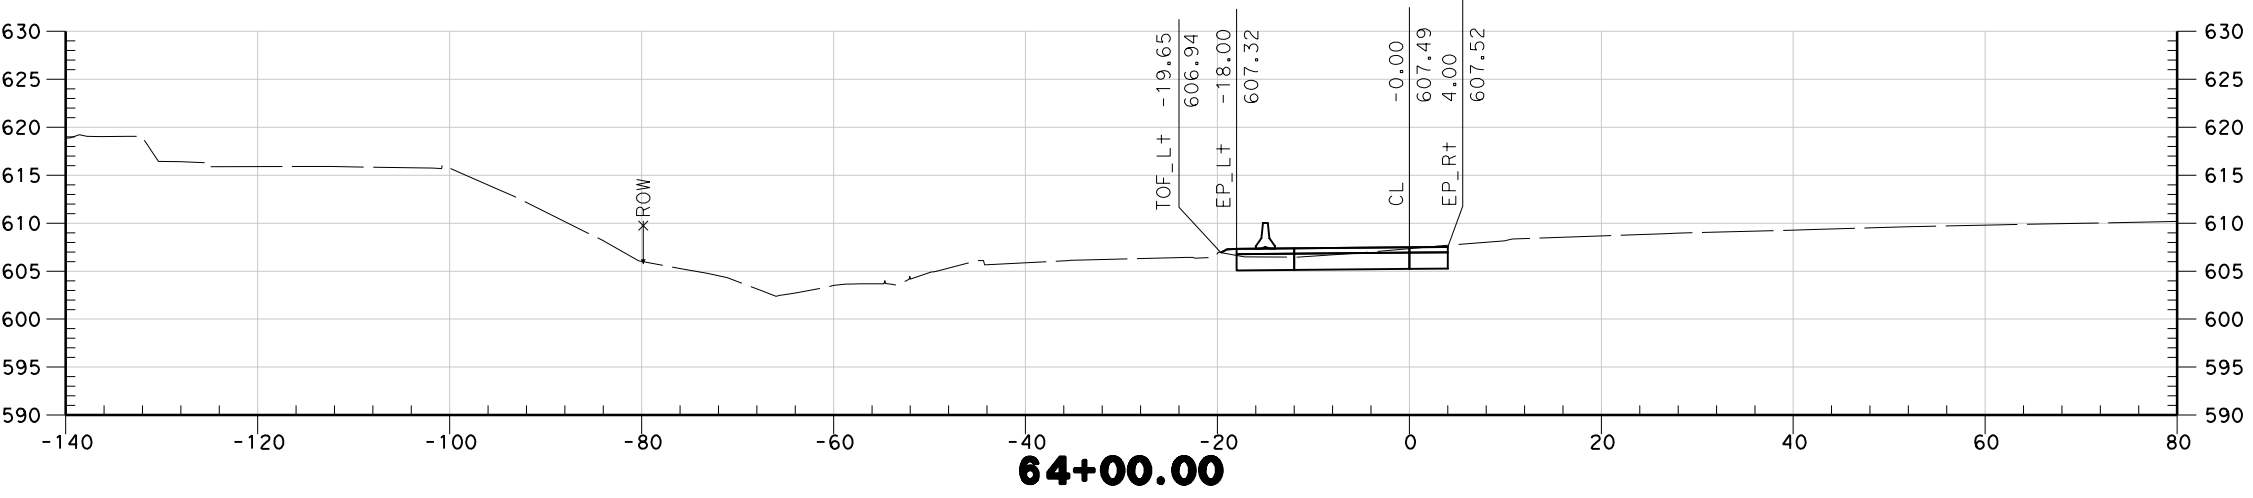

Sta. "W1" 63+50 to Sta. "W1" 64+00



"W1" LINE STAGE 2 PHASE 1


Dist	COUNTY	ROUTE	POST MILES TOTAL PROJECT	SHEET No.	TOTAL SHEETS

REGISTERED CIVIL ENGINEER DATE _____



PLANS APPROVAL DATE _____

THE STATE OF CALIFORNIA OR ITS OFFICERS OR AGENTS SHALL NOT BE RESPONSIBLE FOR THE ACCURACY OR COMPLETENESS OF SCANNED COPIES OF THIS PLAN SHEET.

SCALE: 1"=20'

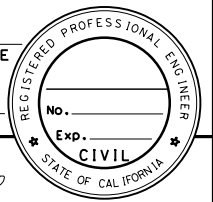

REVISION	DATE	BY	REASON

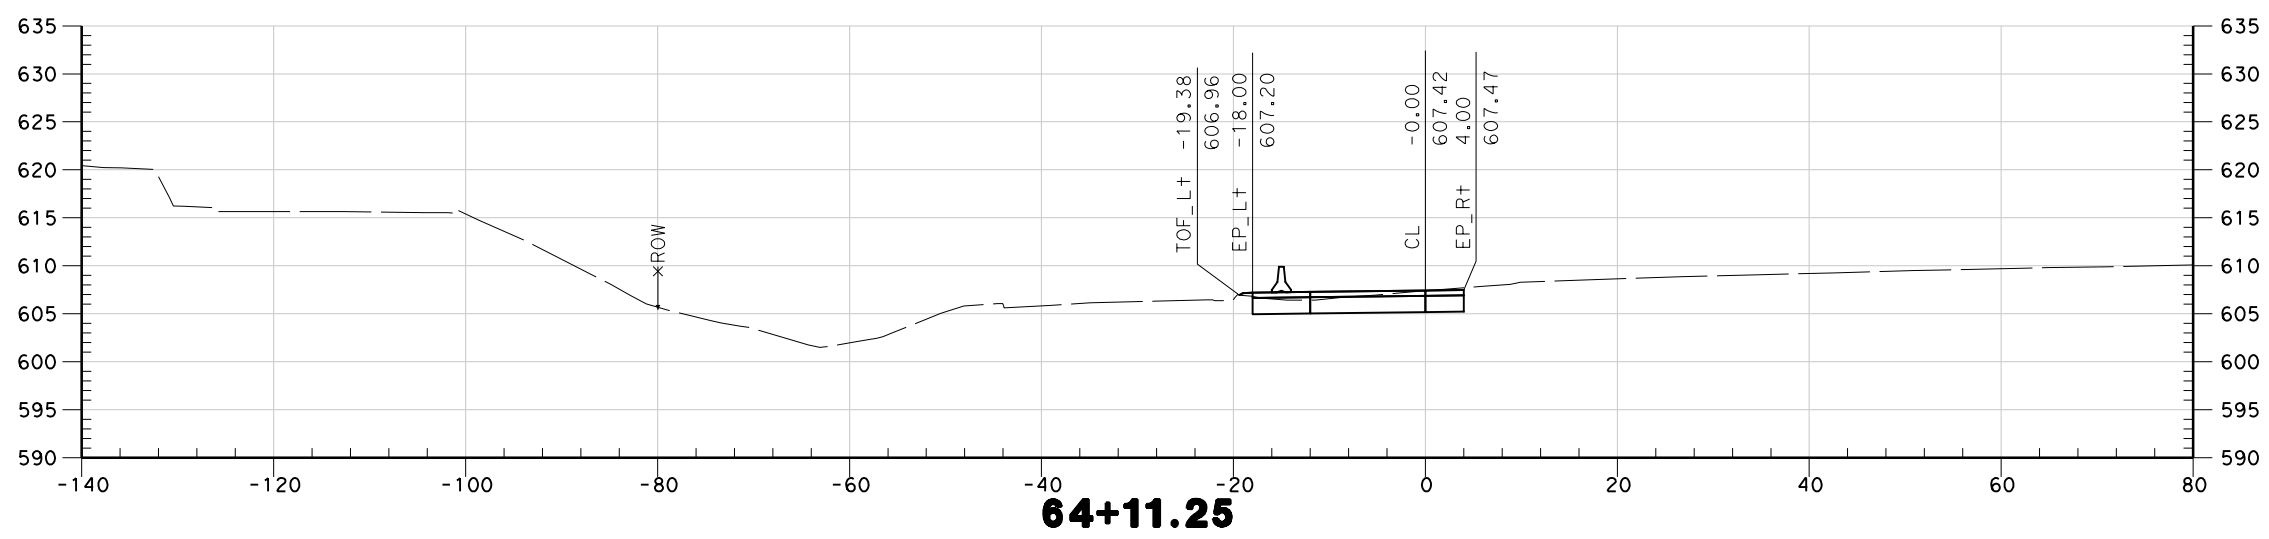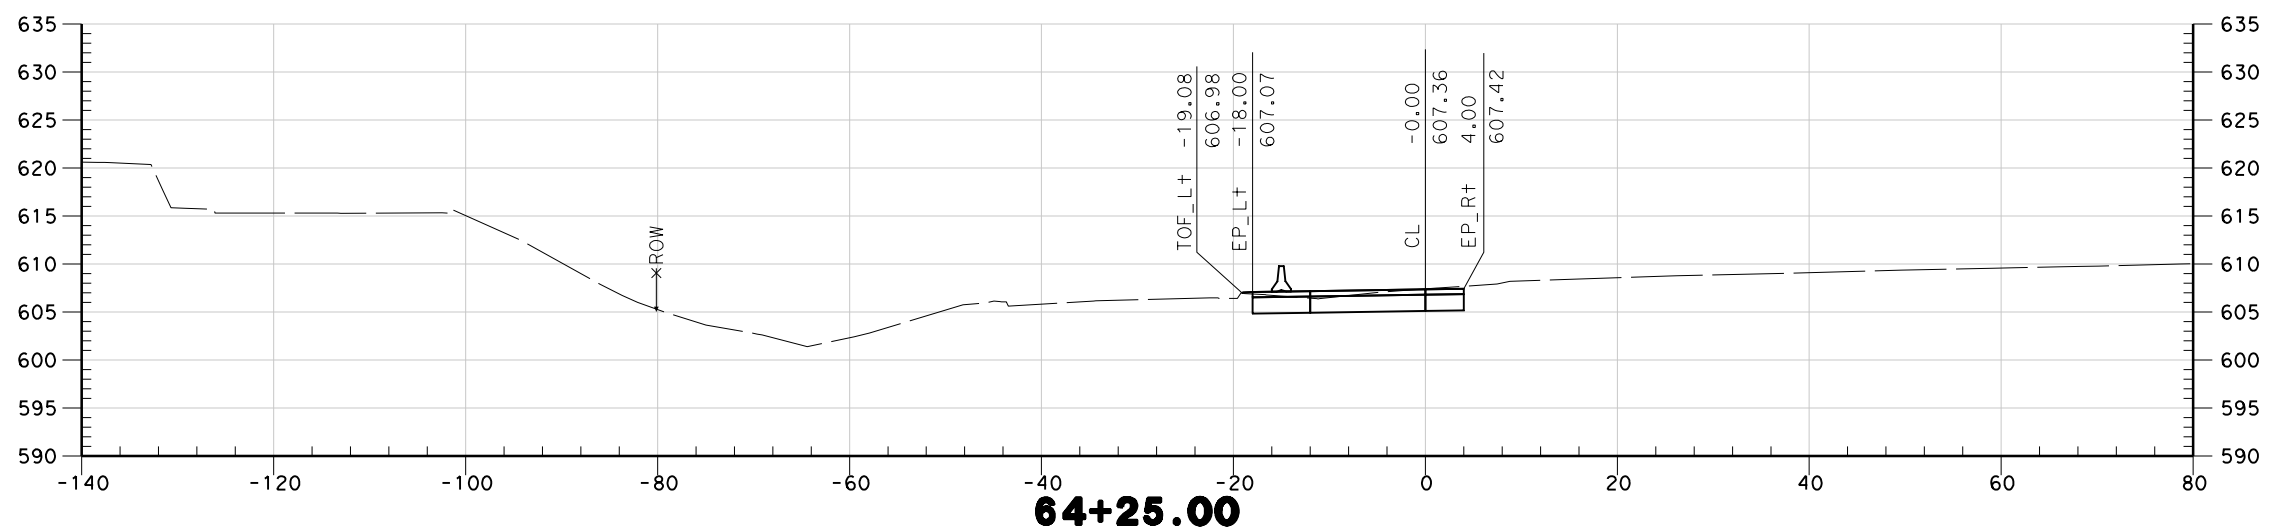

Sto. "W1" 64+11 to Sto. "W1" 64+25

"W1" LINE

STAGE 2 PHASE 1

Dist	COUNTY	ROUTE	POST MILES TOTAL PROJECT	SHEET No.	TOTAL SHEETS

REGISTERED CIVIL ENGINEER DATE _____



PLANS APPROVAL DATE _____

THE STATE OF CALIFORNIA OR ITS OFFICERS OR AGENTS SHALL NOT BE RESPONSIBLE FOR THE ACCURACY OR COMPLETENESS OF SCANNED COPIES OF THIS PLAN SHEET.

SCALE: 1"=20'



STATE OF CALIFORNIA - DEPARTMENT OF TRANSPORTATION	FUNCTIONAL SUPERVISOR	CALCULATED-DESIGNED BY	REVISOR
Caltrans		CHECKED BY	DATE

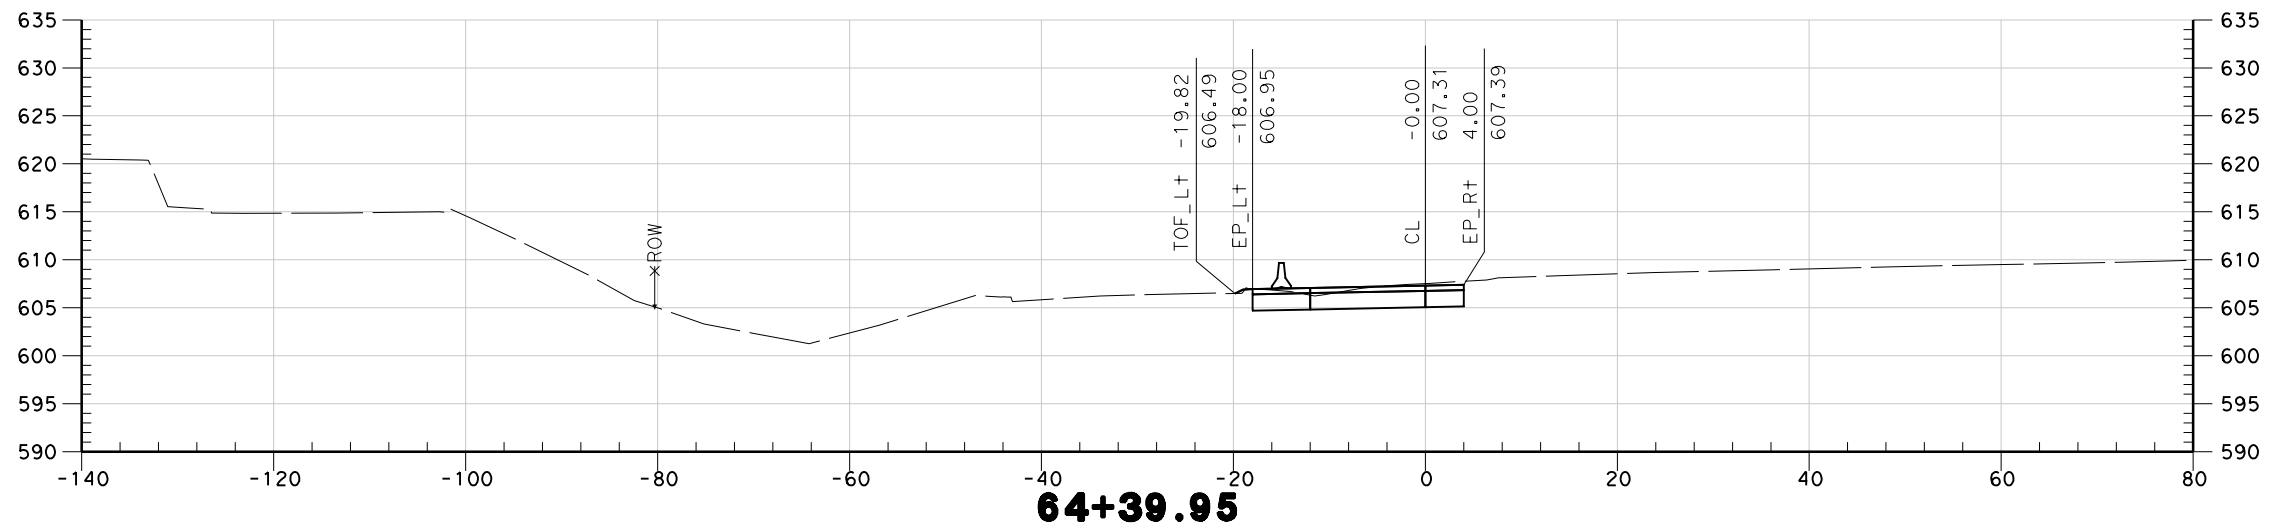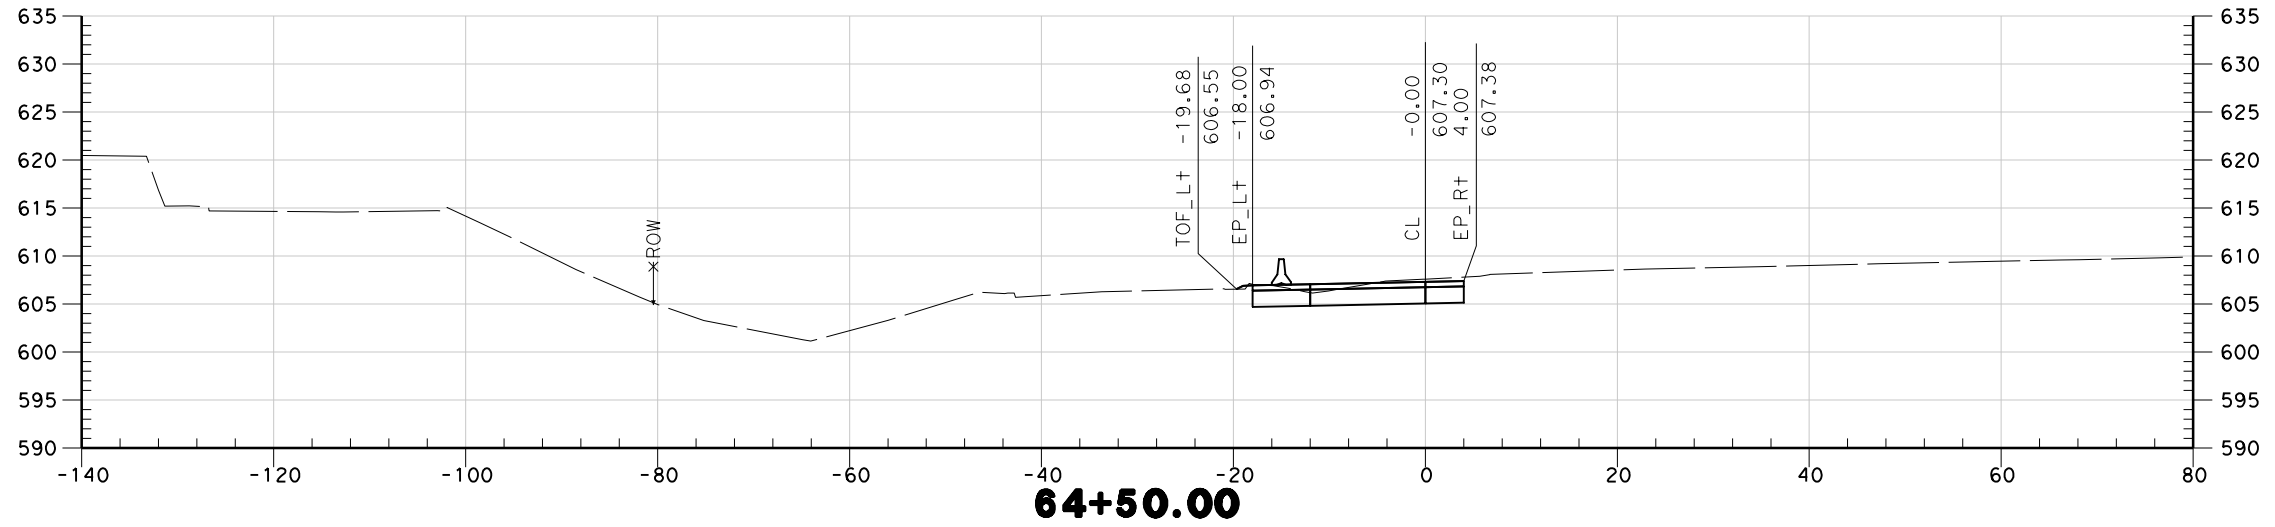

Stn. "W1" 64+40 to Stn. "W1" 64+50

"W1" LINE




STAGE 2 PHASE 1

Dist	COUNTY	ROUTE	POST MILES TOTAL PROJECT	SHEET No.	TOTAL SHEETS
REGISTERED CIVIL ENGINEER					DATE
PLANS APPROVAL DATE					
THE STATE OF CALIFORNIA OR ITS OFFICERS OR AGENTS SHALL NOT BE RESPONSIBLE FOR THE ACCURACY OR COMPLETENESS OF SCANNED COPIES OF THIS PLAN SHEET.					



SCALE: 1"=20'

Sto. "W1" 64+75 to Sto. "W1" 65+24

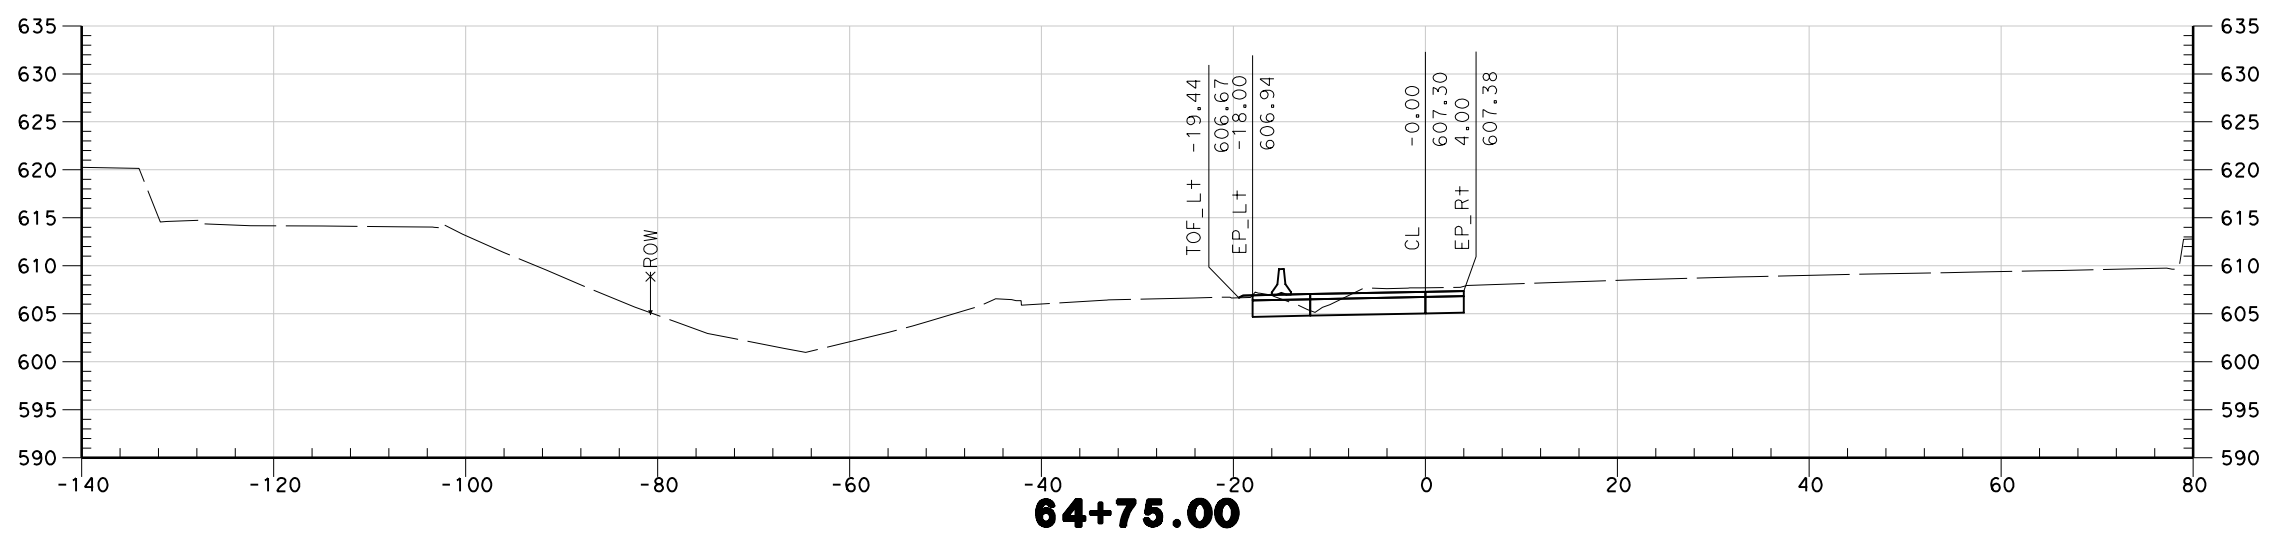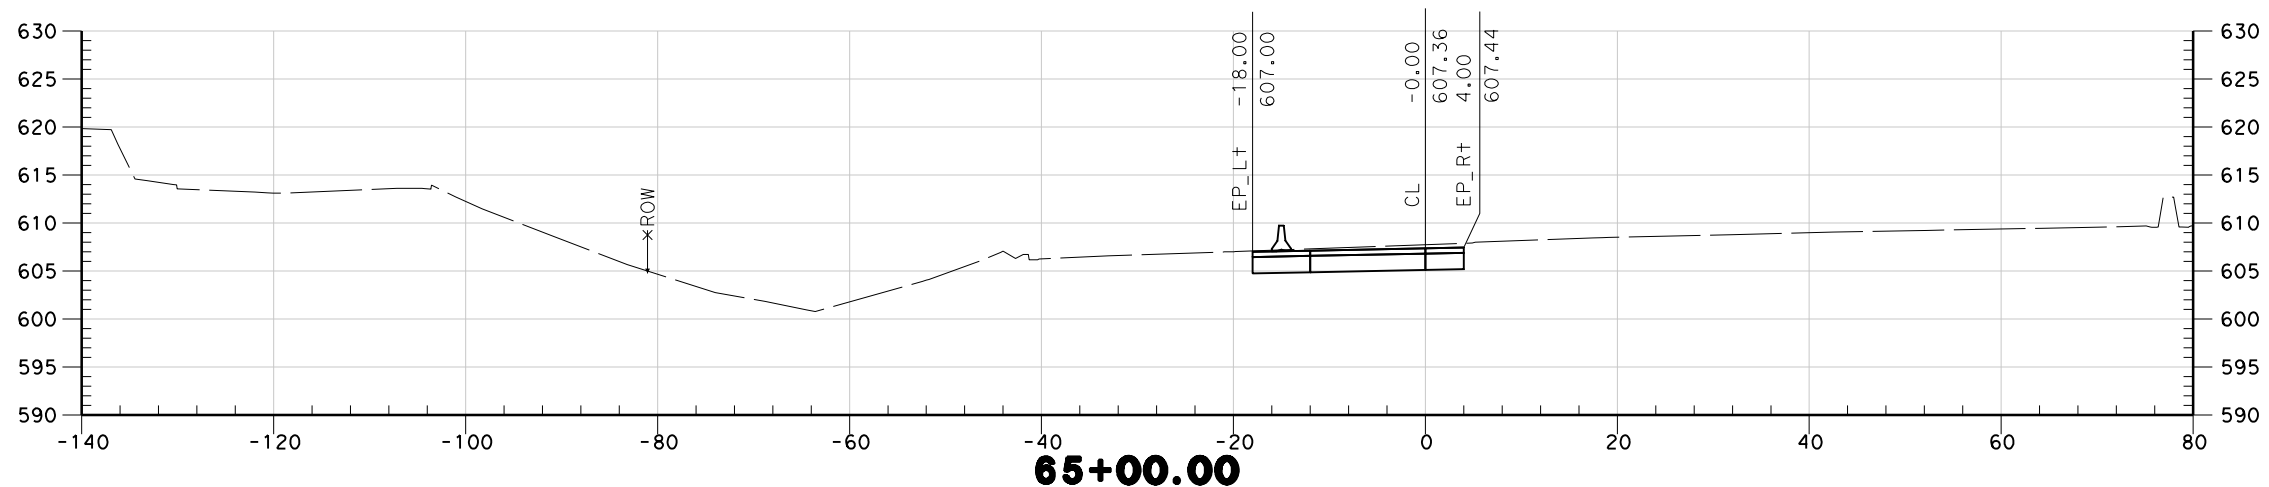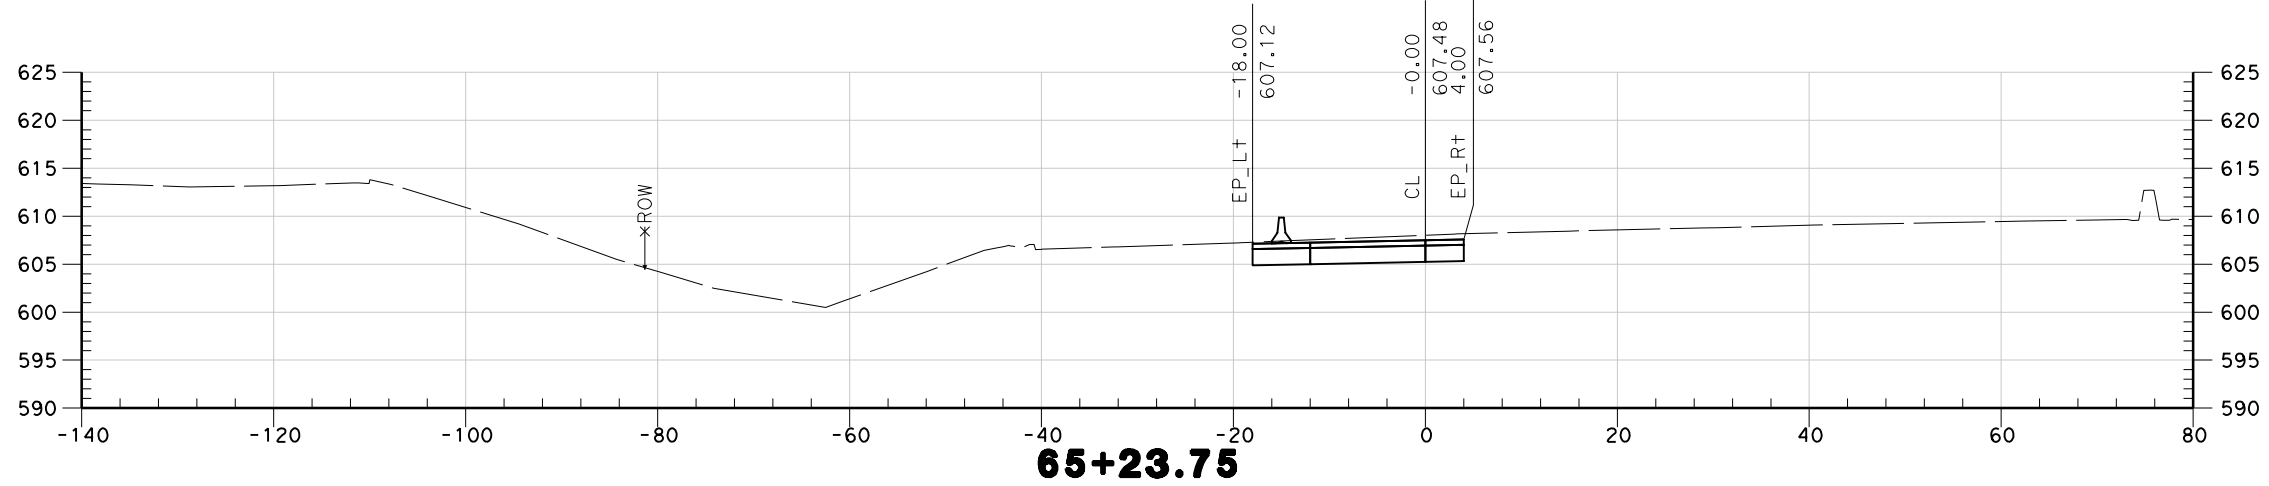

	REVISOR	DATE	BY
	REVISOR	DATE	BY

LAST REVISION | DATE PLOTTED => 4/2/2012 | 00-00-00 | TIME PLOTTED => 2:06:12 PM

"W1" LINE




STAGE 2 PHASE 1

Dist	COUNTY	ROUTE	POST MILES TOTAL PROJECT	SHEET No.	TOTAL SHEETS
REGISTERED CIVIL ENGINEER			DATE		
PLANS APPROVAL DATE					
<small>THE STATE OF CALIFORNIA OR ITS OFFICERS OR AGENTS SHALL NOT BE RESPONSIBLE FOR THE ACCURACY OR COMPLETENESS OF SCANNED COPIES OF THIS PLAN SHEET.</small>					




SCALE: 1"=20'

Sta. "W1" 65+25 to Sta. "W1" 65+52

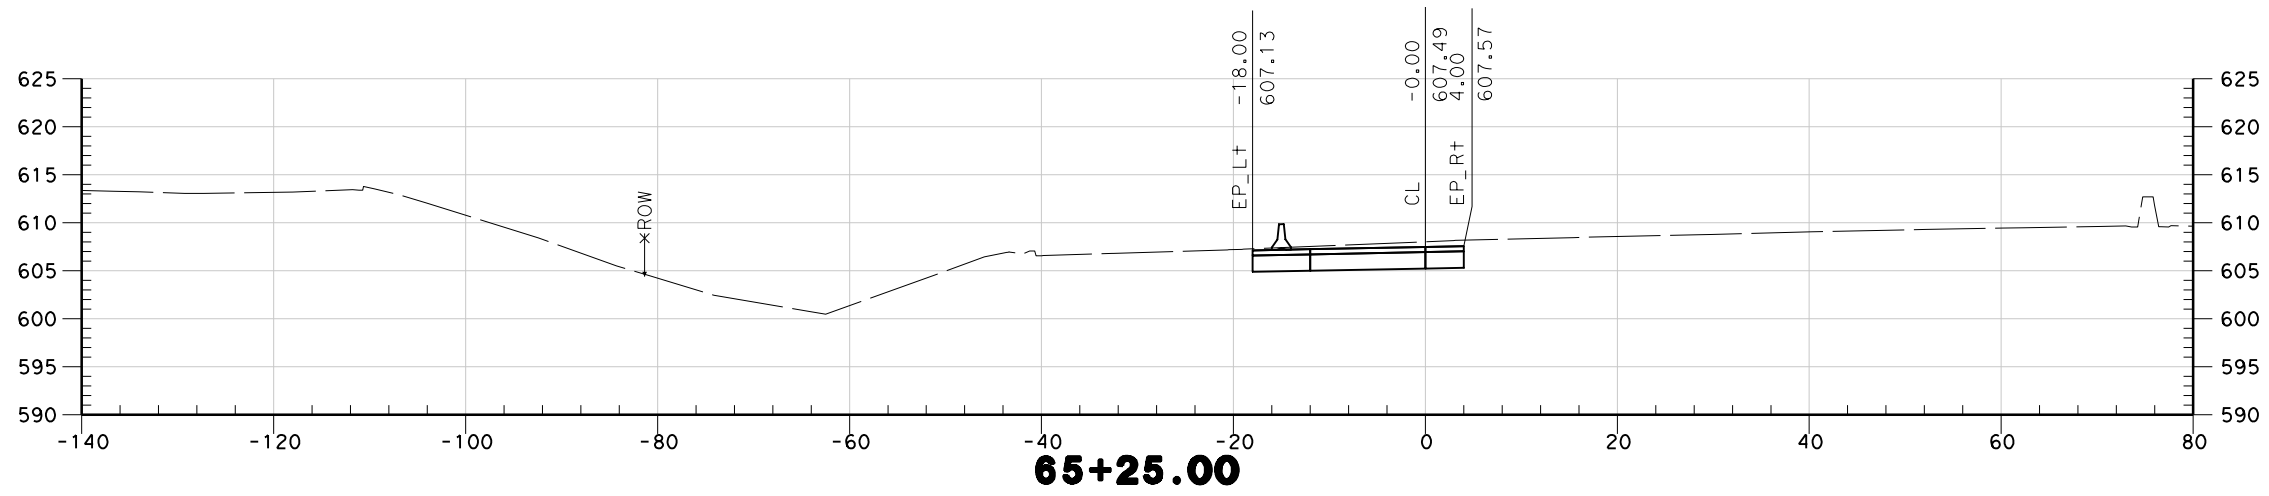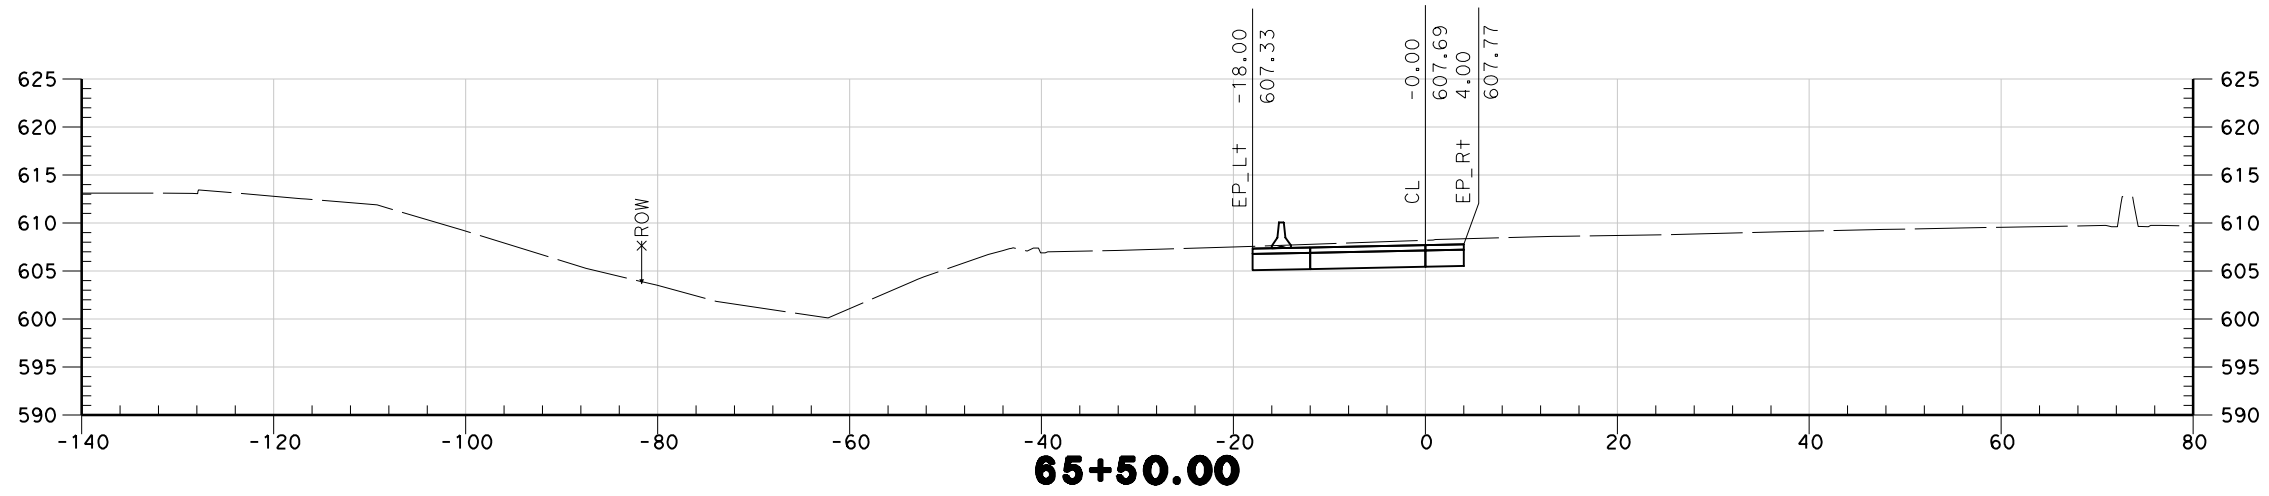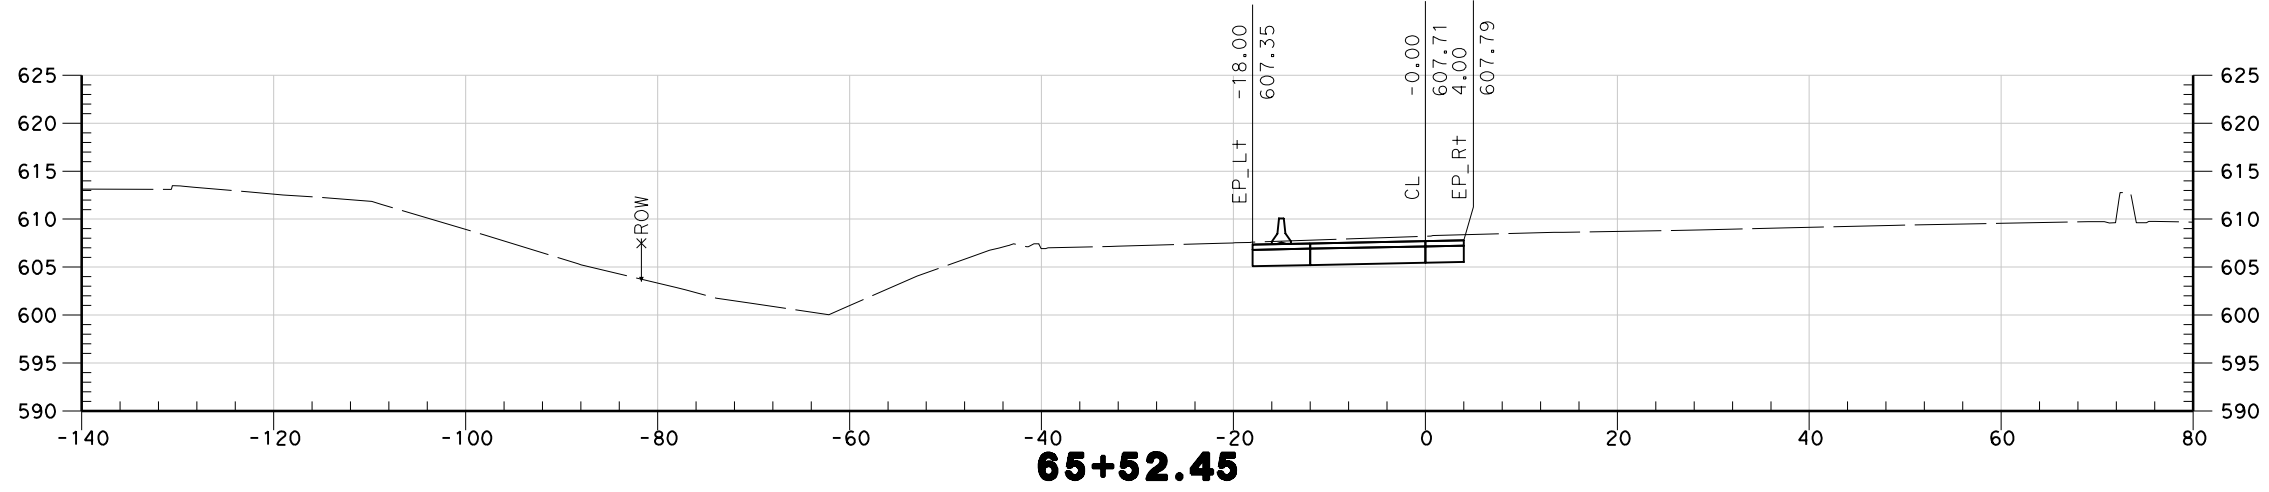




STATE OF CALIFORNIA - DEPARTMENT OF TRANSPORTATION	FUNCTIONAL SUPERVISOR	CALCULATED-DESIGNED BY	REVISOR BY
Caltrans		CHECKED BY	DATE REVISED

"W1" LINE STAGE 2 PHASE 1

Dist	COUNTY	ROUTE	POST MILES TOTAL PROJECT	SHEET No.	TOTAL SHEETS
REGISTERED CIVIL ENGINEER			DATE		
PLANS APPROVAL DATE					
					
THE STATE OF CALIFORNIA OR ITS OFFICERS OR AGENTS SHALL NOT BE RESPONSIBLE FOR THE ACCURACY OR COMPLETENESS OF SCANNED COPIES OF THIS PLAN SHEET.					

SCALE: 1"=20'

Sta. "W1" 65+75 to Sta. "W1" 66+01

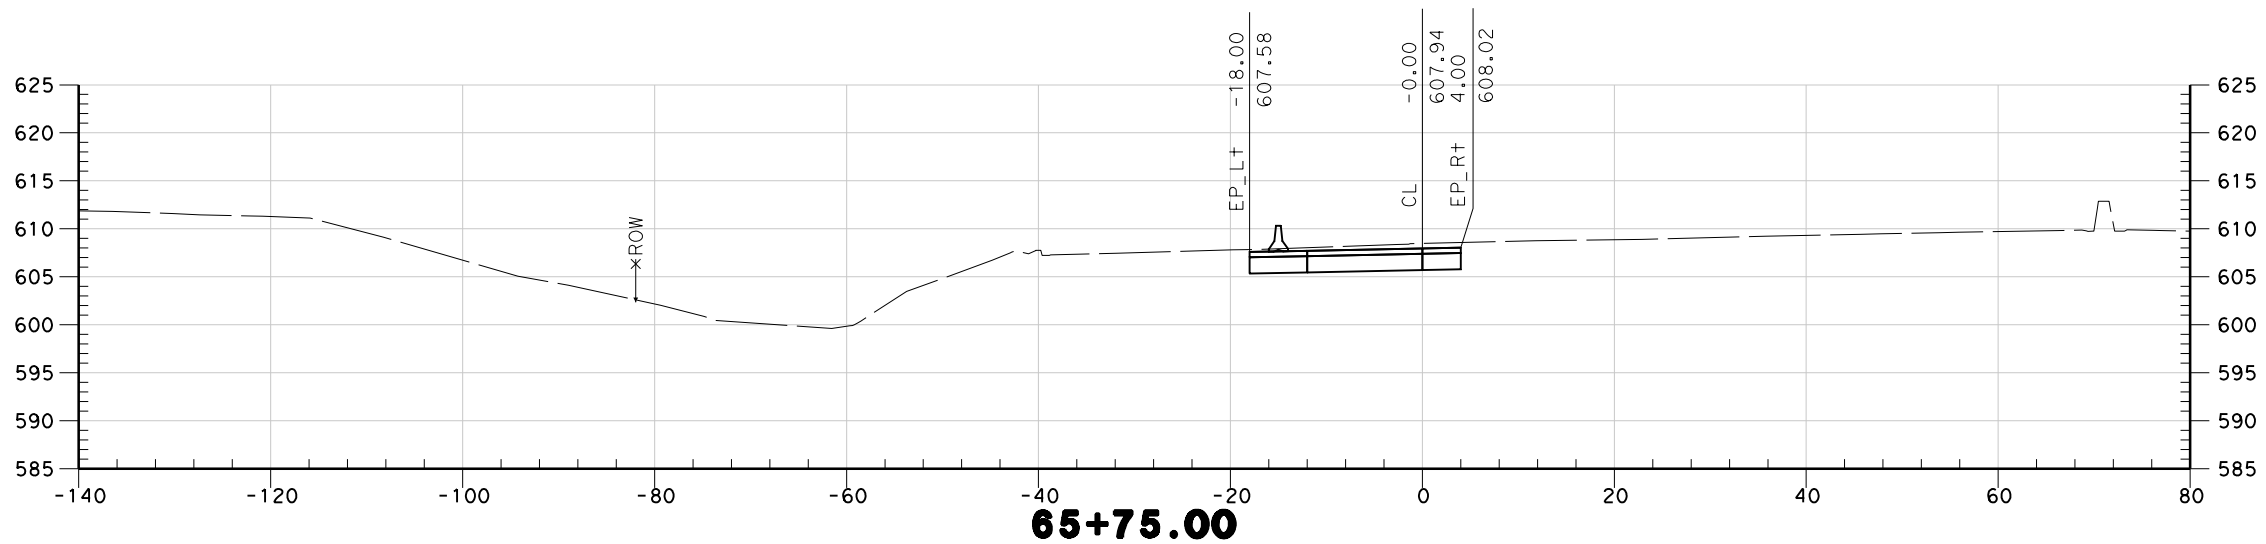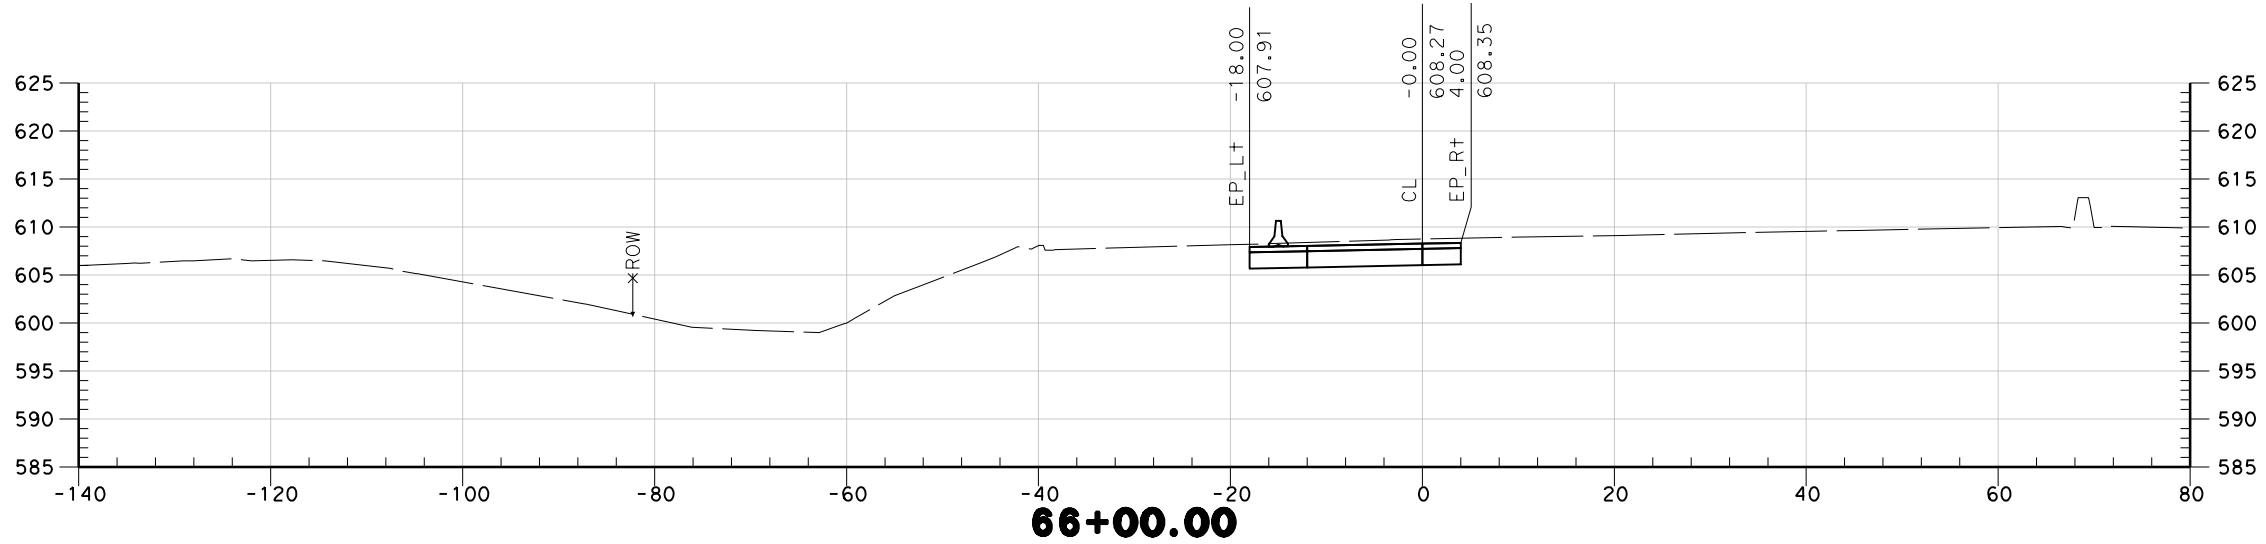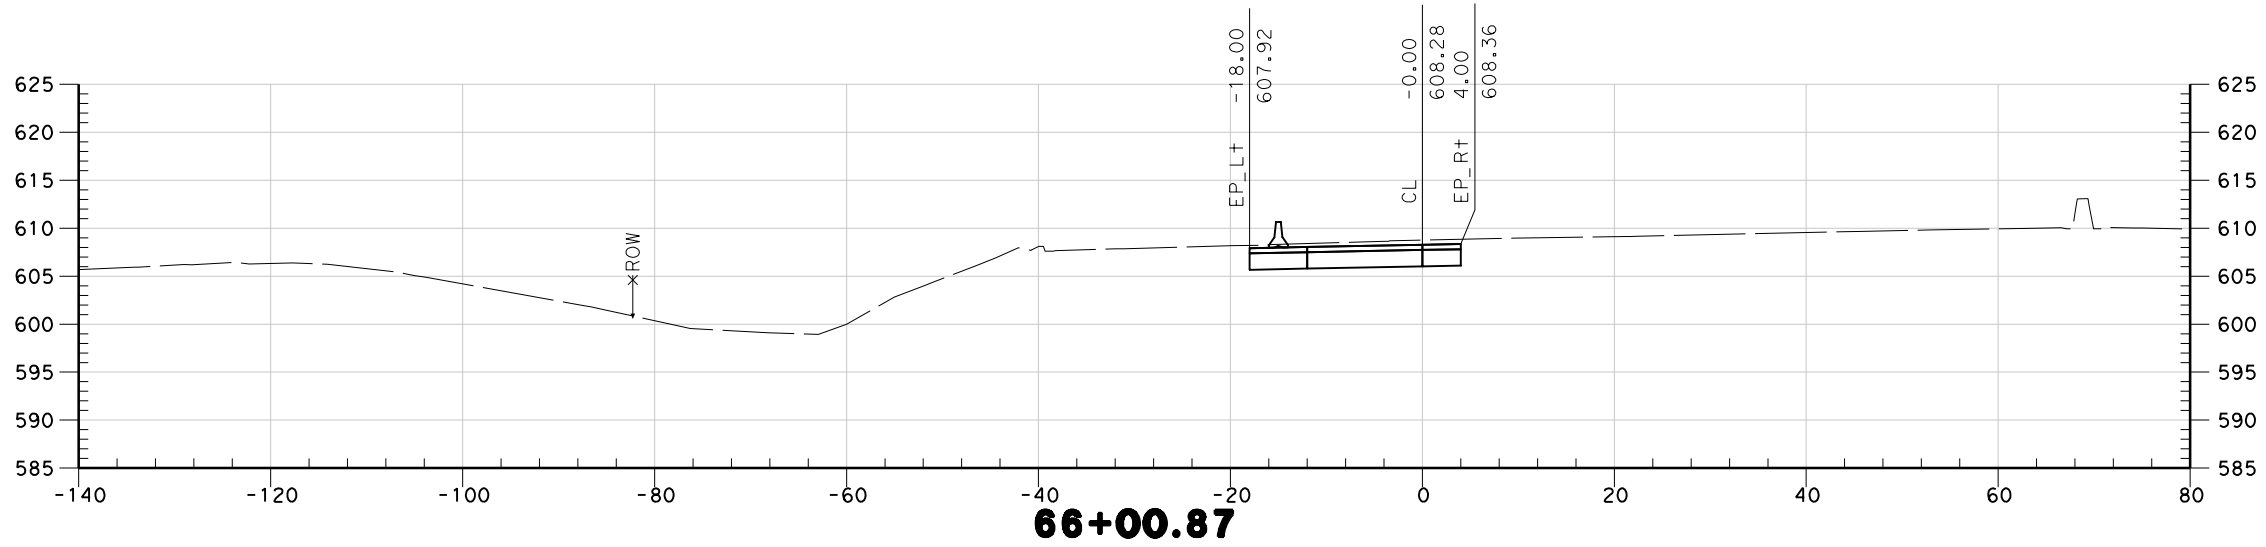

x									
x									
x									
x									
x									

STATE OF CALIFORNIA - DEPARTMENT OF TRANSPORTATION

 FUNCTIONAL SUPERVISOR
 CALCULATED-DESIGNED BY
 CHECKED BY
 REVISED BY
 DATE REVISED

