
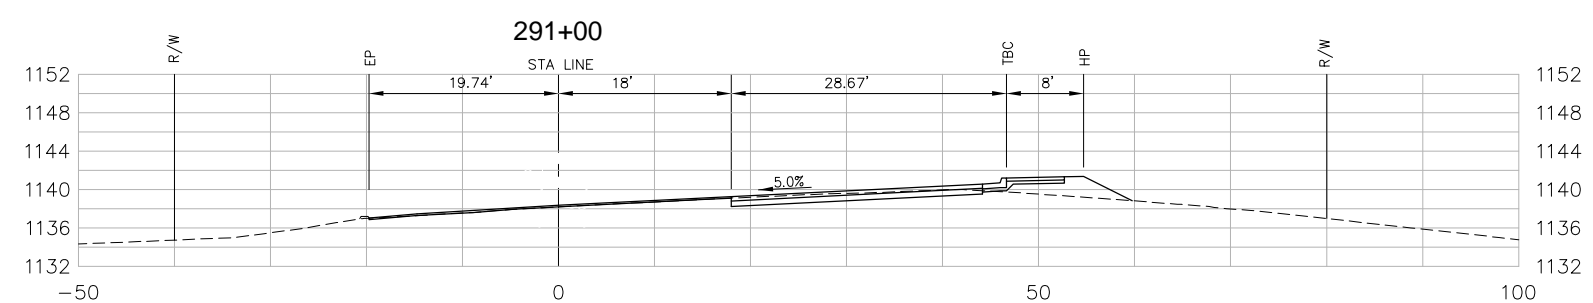
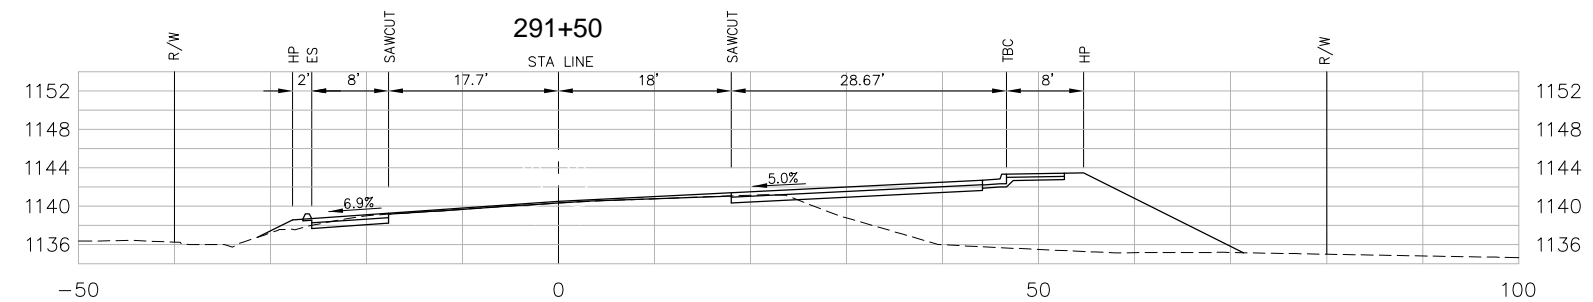
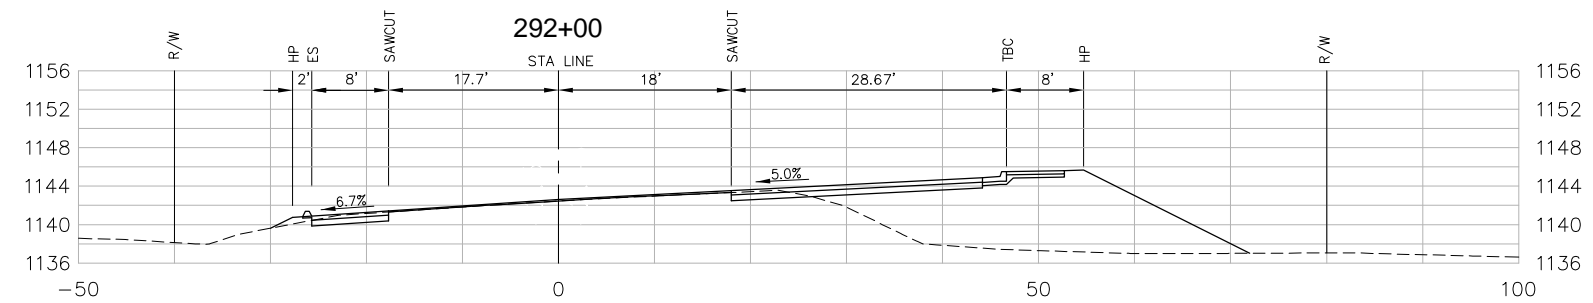
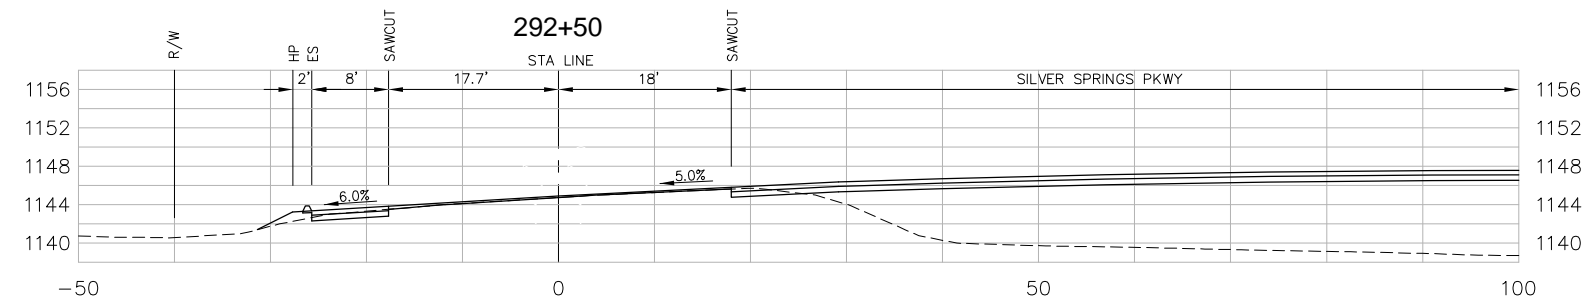


**TLA**  
ENGINEERING & PLANNING

DATE:











OWNER INFORMATION	SILVER SPRINGS LLC.	APPROVED BY	DATE
	2999 OAK ROAD, SUITE 400 WALNUT CREEK, CA 94597 (925) 933-1405	REVISION	
PROJECT #66106 GREEN VALLEY ROAD / SILVER SPRINGS PARKWAY INTERSECTION CROSS SECTIONS - GREEN VALLEY ROAD	EL DORADO COUNTY TM 97-1330, COUNTY CONTRACT NO. PW 09-30470	CALIFORNIA	
		SHEET	1
1 OF 4			

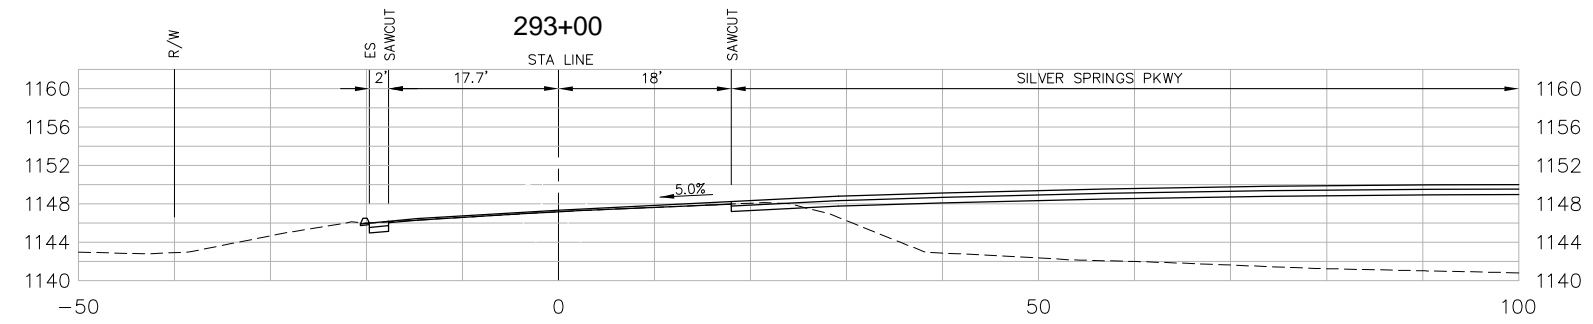

**TLA**  
ENGINEERING & PLANNING

DATE:









OWNER INFORMATION	SILVER SPRINGS LLC. 2999 OAK ROAD, SUITE 400 WALNUT CREEK, CA 94597 (925) 933-1405
ENGINEERING & PLANNING	1000 BIRKENHEAD ROAD, SUITE 100 DUBLIN, CA 94568
PROJECT #66106	GREEN VALLEY ROAD / SILVER SPRINGS PARKWAY INTERSECTION
CROSS SECTIONS - GREEN VALLEY ROAD	
TM 97-1330, COUNTY CONTRACT NO. PW 09-30470	CALIFORNIA
EL DORADO COUNTY	
REVISION	
APPROVED BY	
DATE	

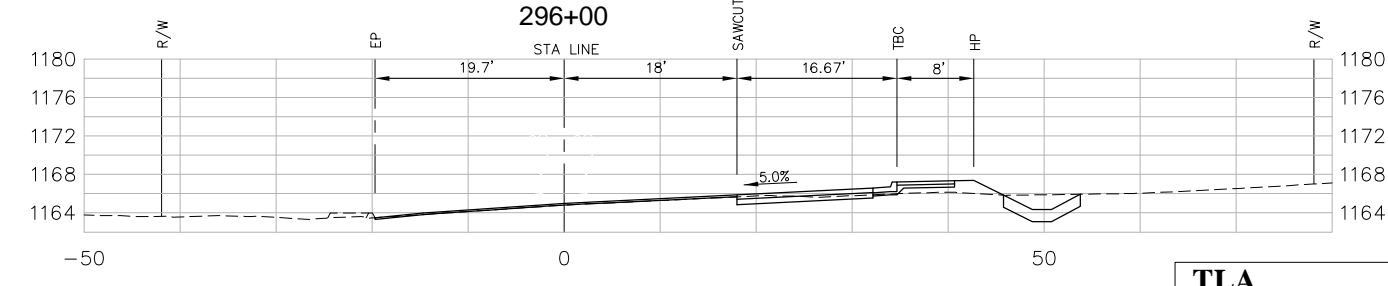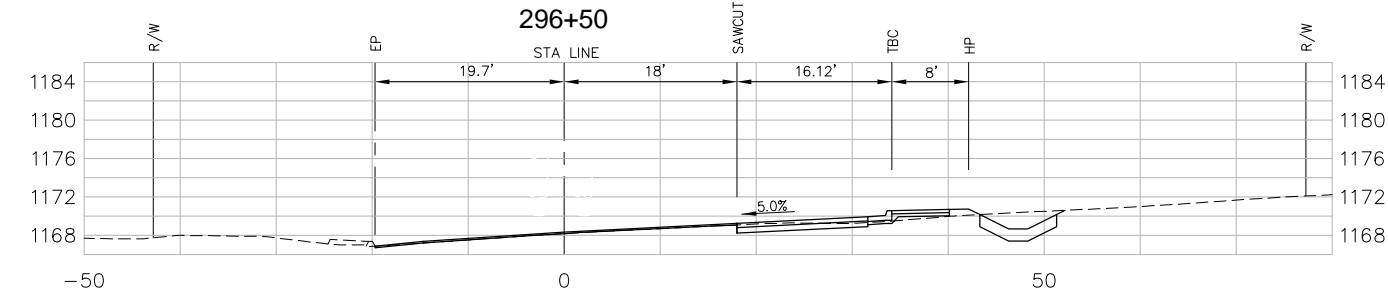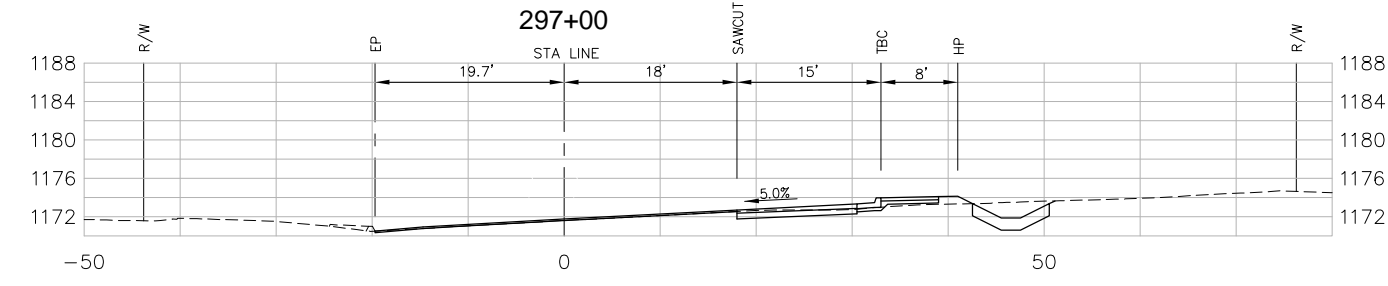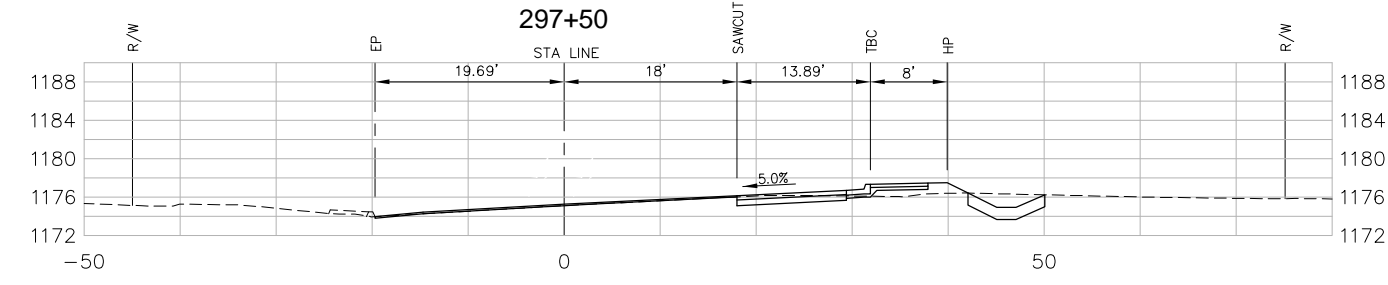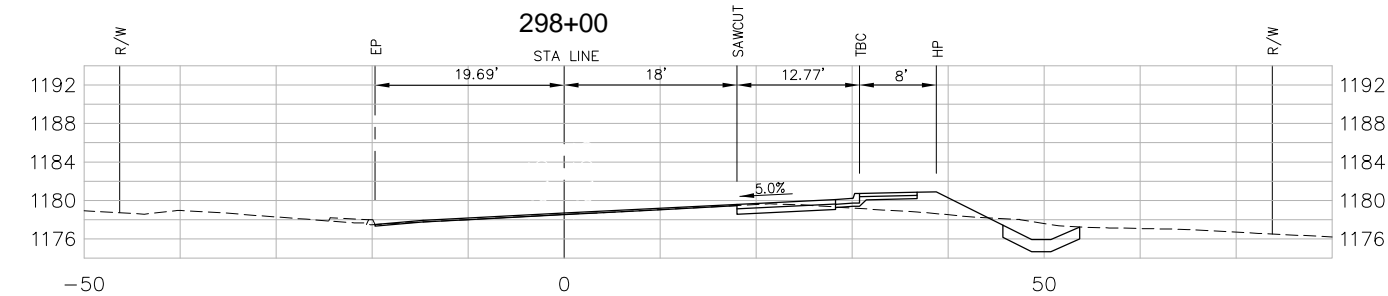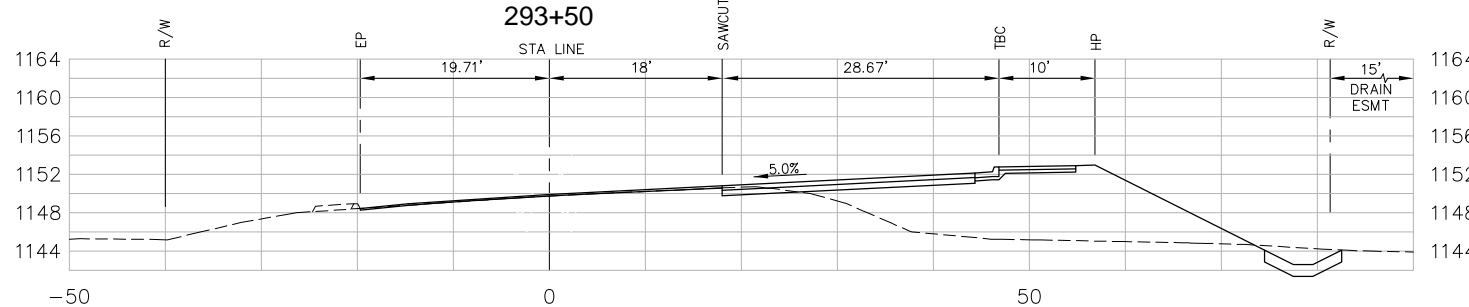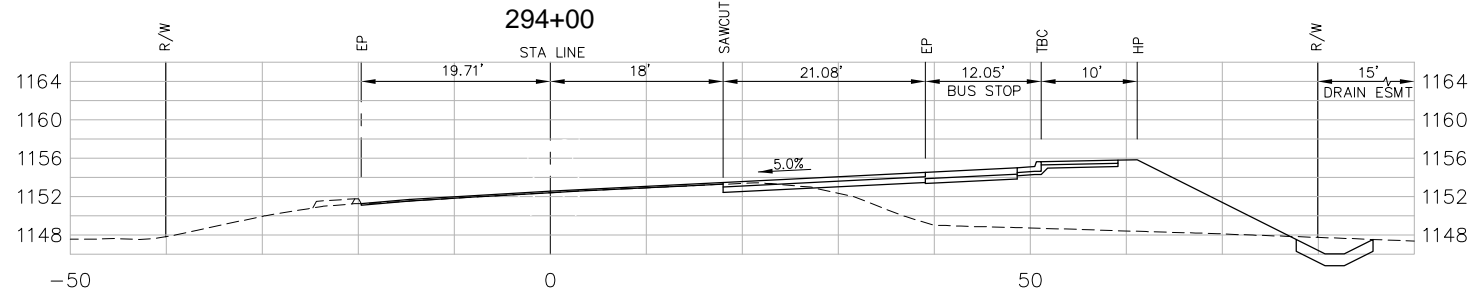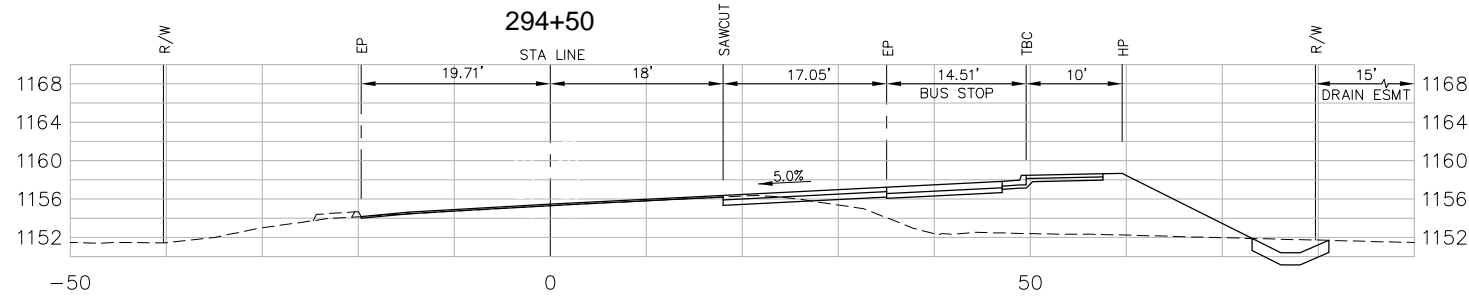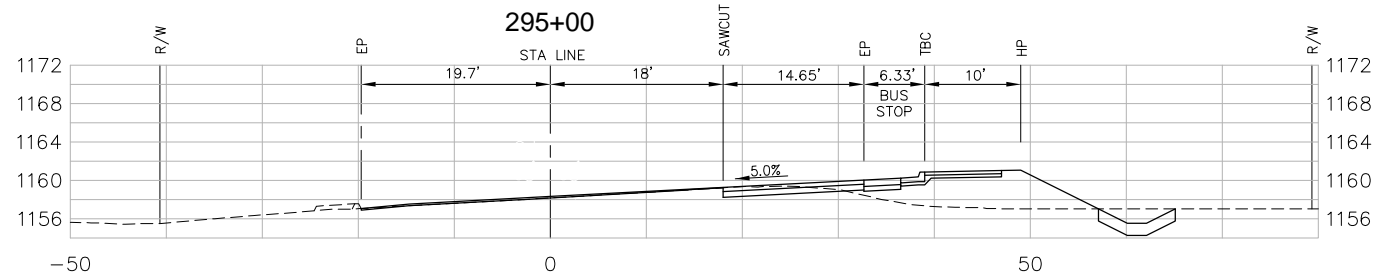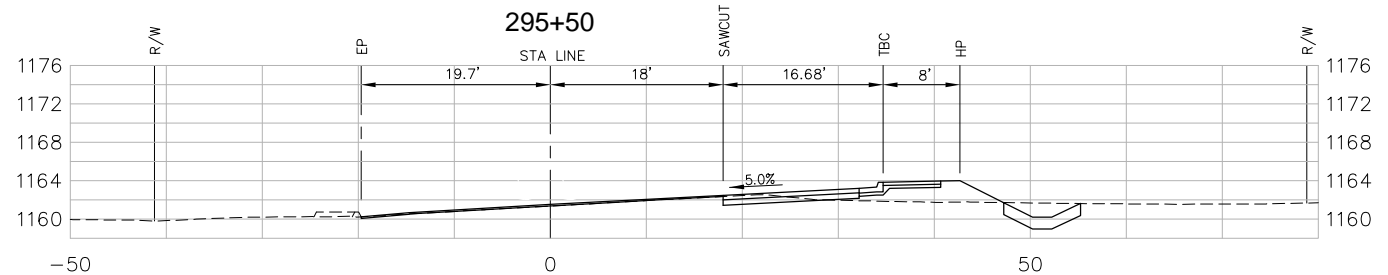

**TLA**  
ENGINEERING & PLANNING

DATE:

OWNER INFORMATION	SILVER SPRINGS LLC.	APPROVED BY	DATE
	2999 OAK ROAD, SUITE 400 WALNUT CREEK, CA 94597 (925) 933-1405	REVISION	
PROJECT #66106 GREEN VALLEY ROAD / SILVER SPRINGS PARKWAY INTERSECTION CROSS SECTIONS - GREEN VALLEY ROAD	EL DORADO COUNTY	SHEET 3 OF 4	
	TM 97-1330, COUNTY CONTRACT NO. PW 09-30470	3 OF 4	

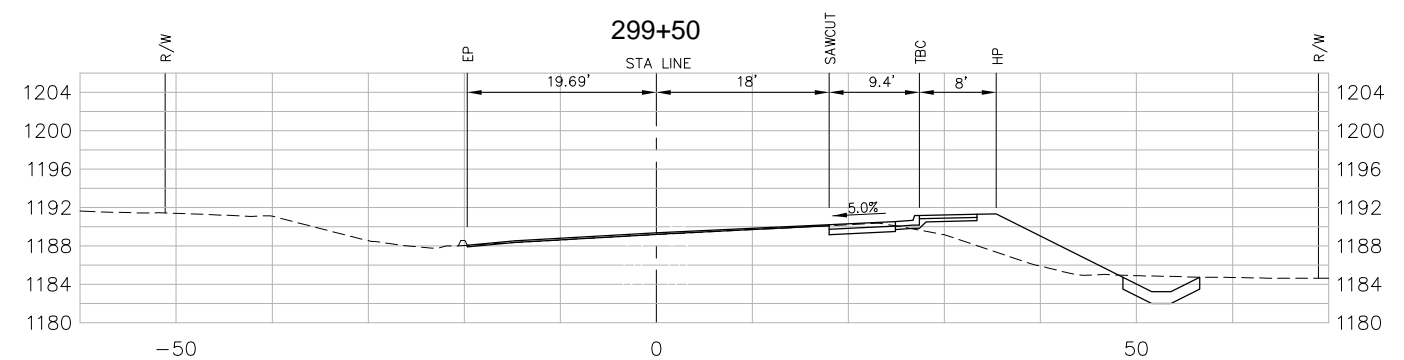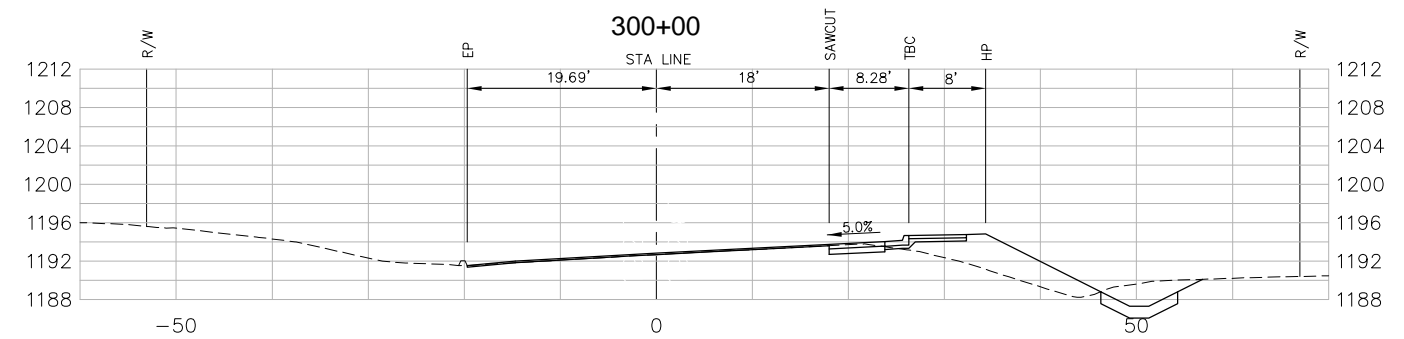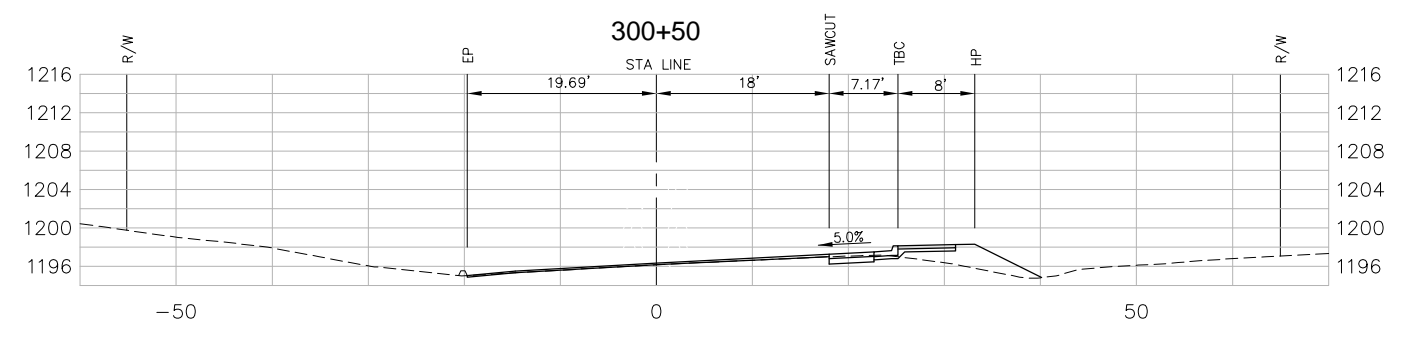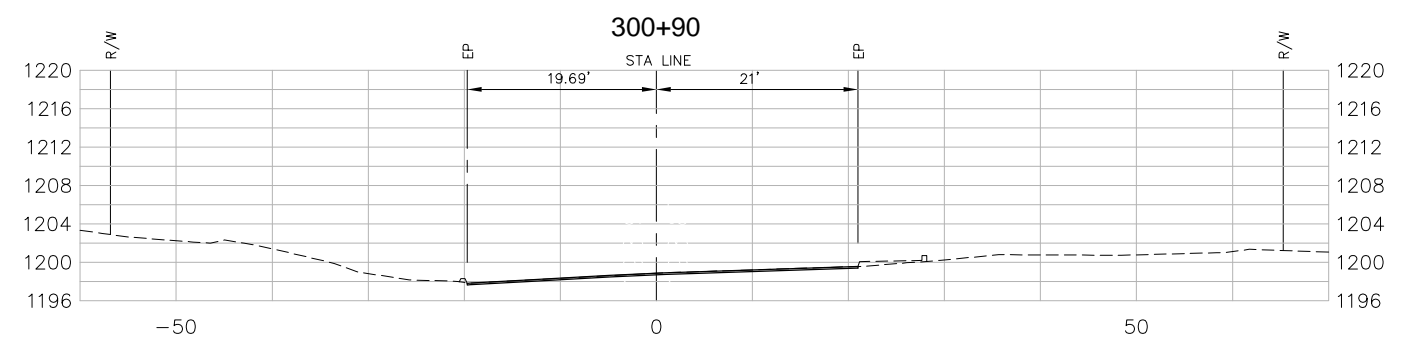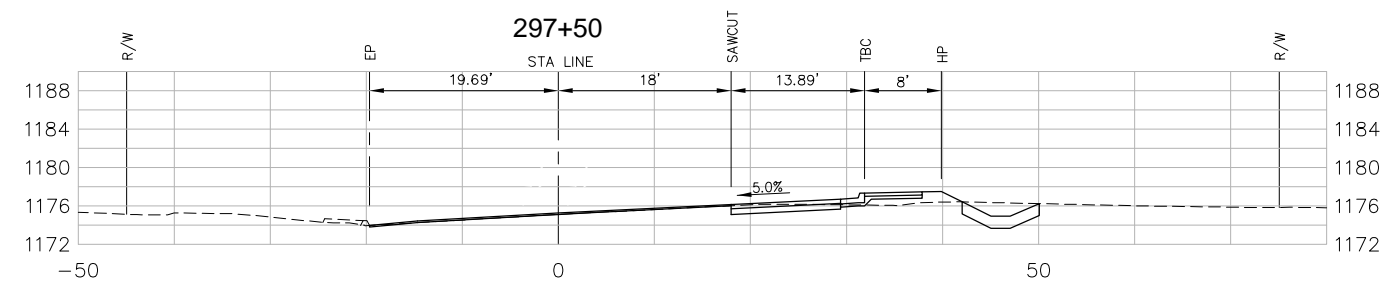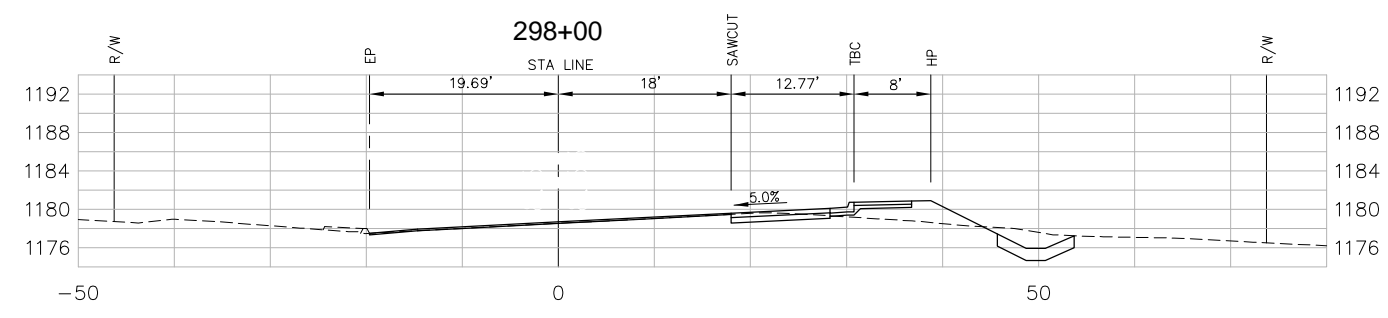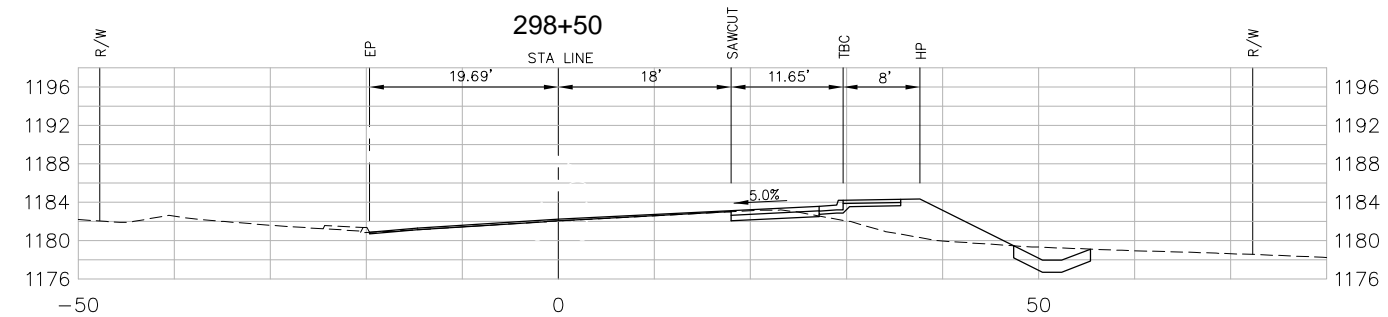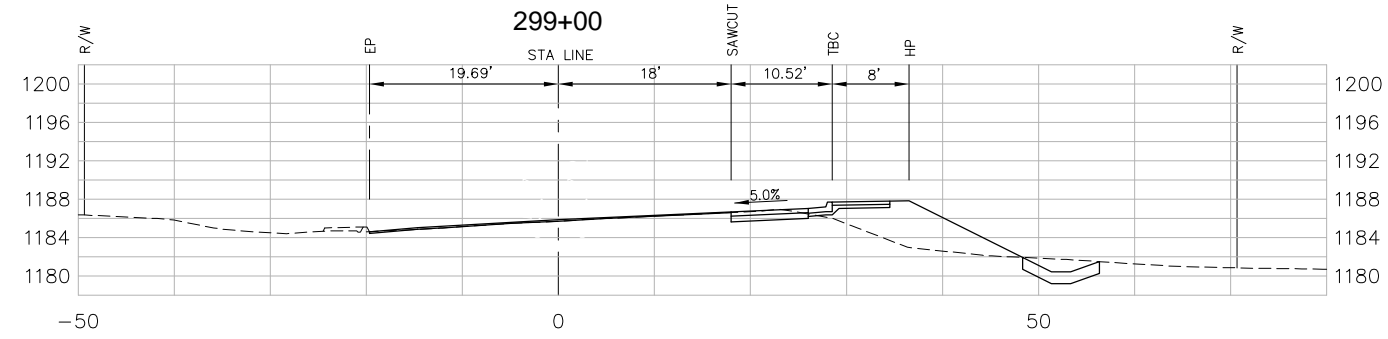

**TLA**  
ENGINEERING & PLANNING



DATE:

OWNER INFORMATION	SILVER SPRINGS LLC. 2999 OAK ROAD, SUITE 400 WALNUT CREEK, CA 94597 (925) 933-1405
ENGINEERING & PLANNING	2999 OAK ROAD, SUITE 400 WALNUT CREEK, CA 94597 (925) 933-1405
PROJECT #66106	GREEN VALLEY ROAD / SILVER SPRINGS PARKWAY INTERSECTION
CROSS SECTIONS - GREEN VALLEY ROAD	TM 97-1330, COUNTY CONTRACT NO. PW 09-30470
EL DORADO COUNTY	CALIFORNIA
SHEET	4
4 OF 4	