

NOT TO SCALE

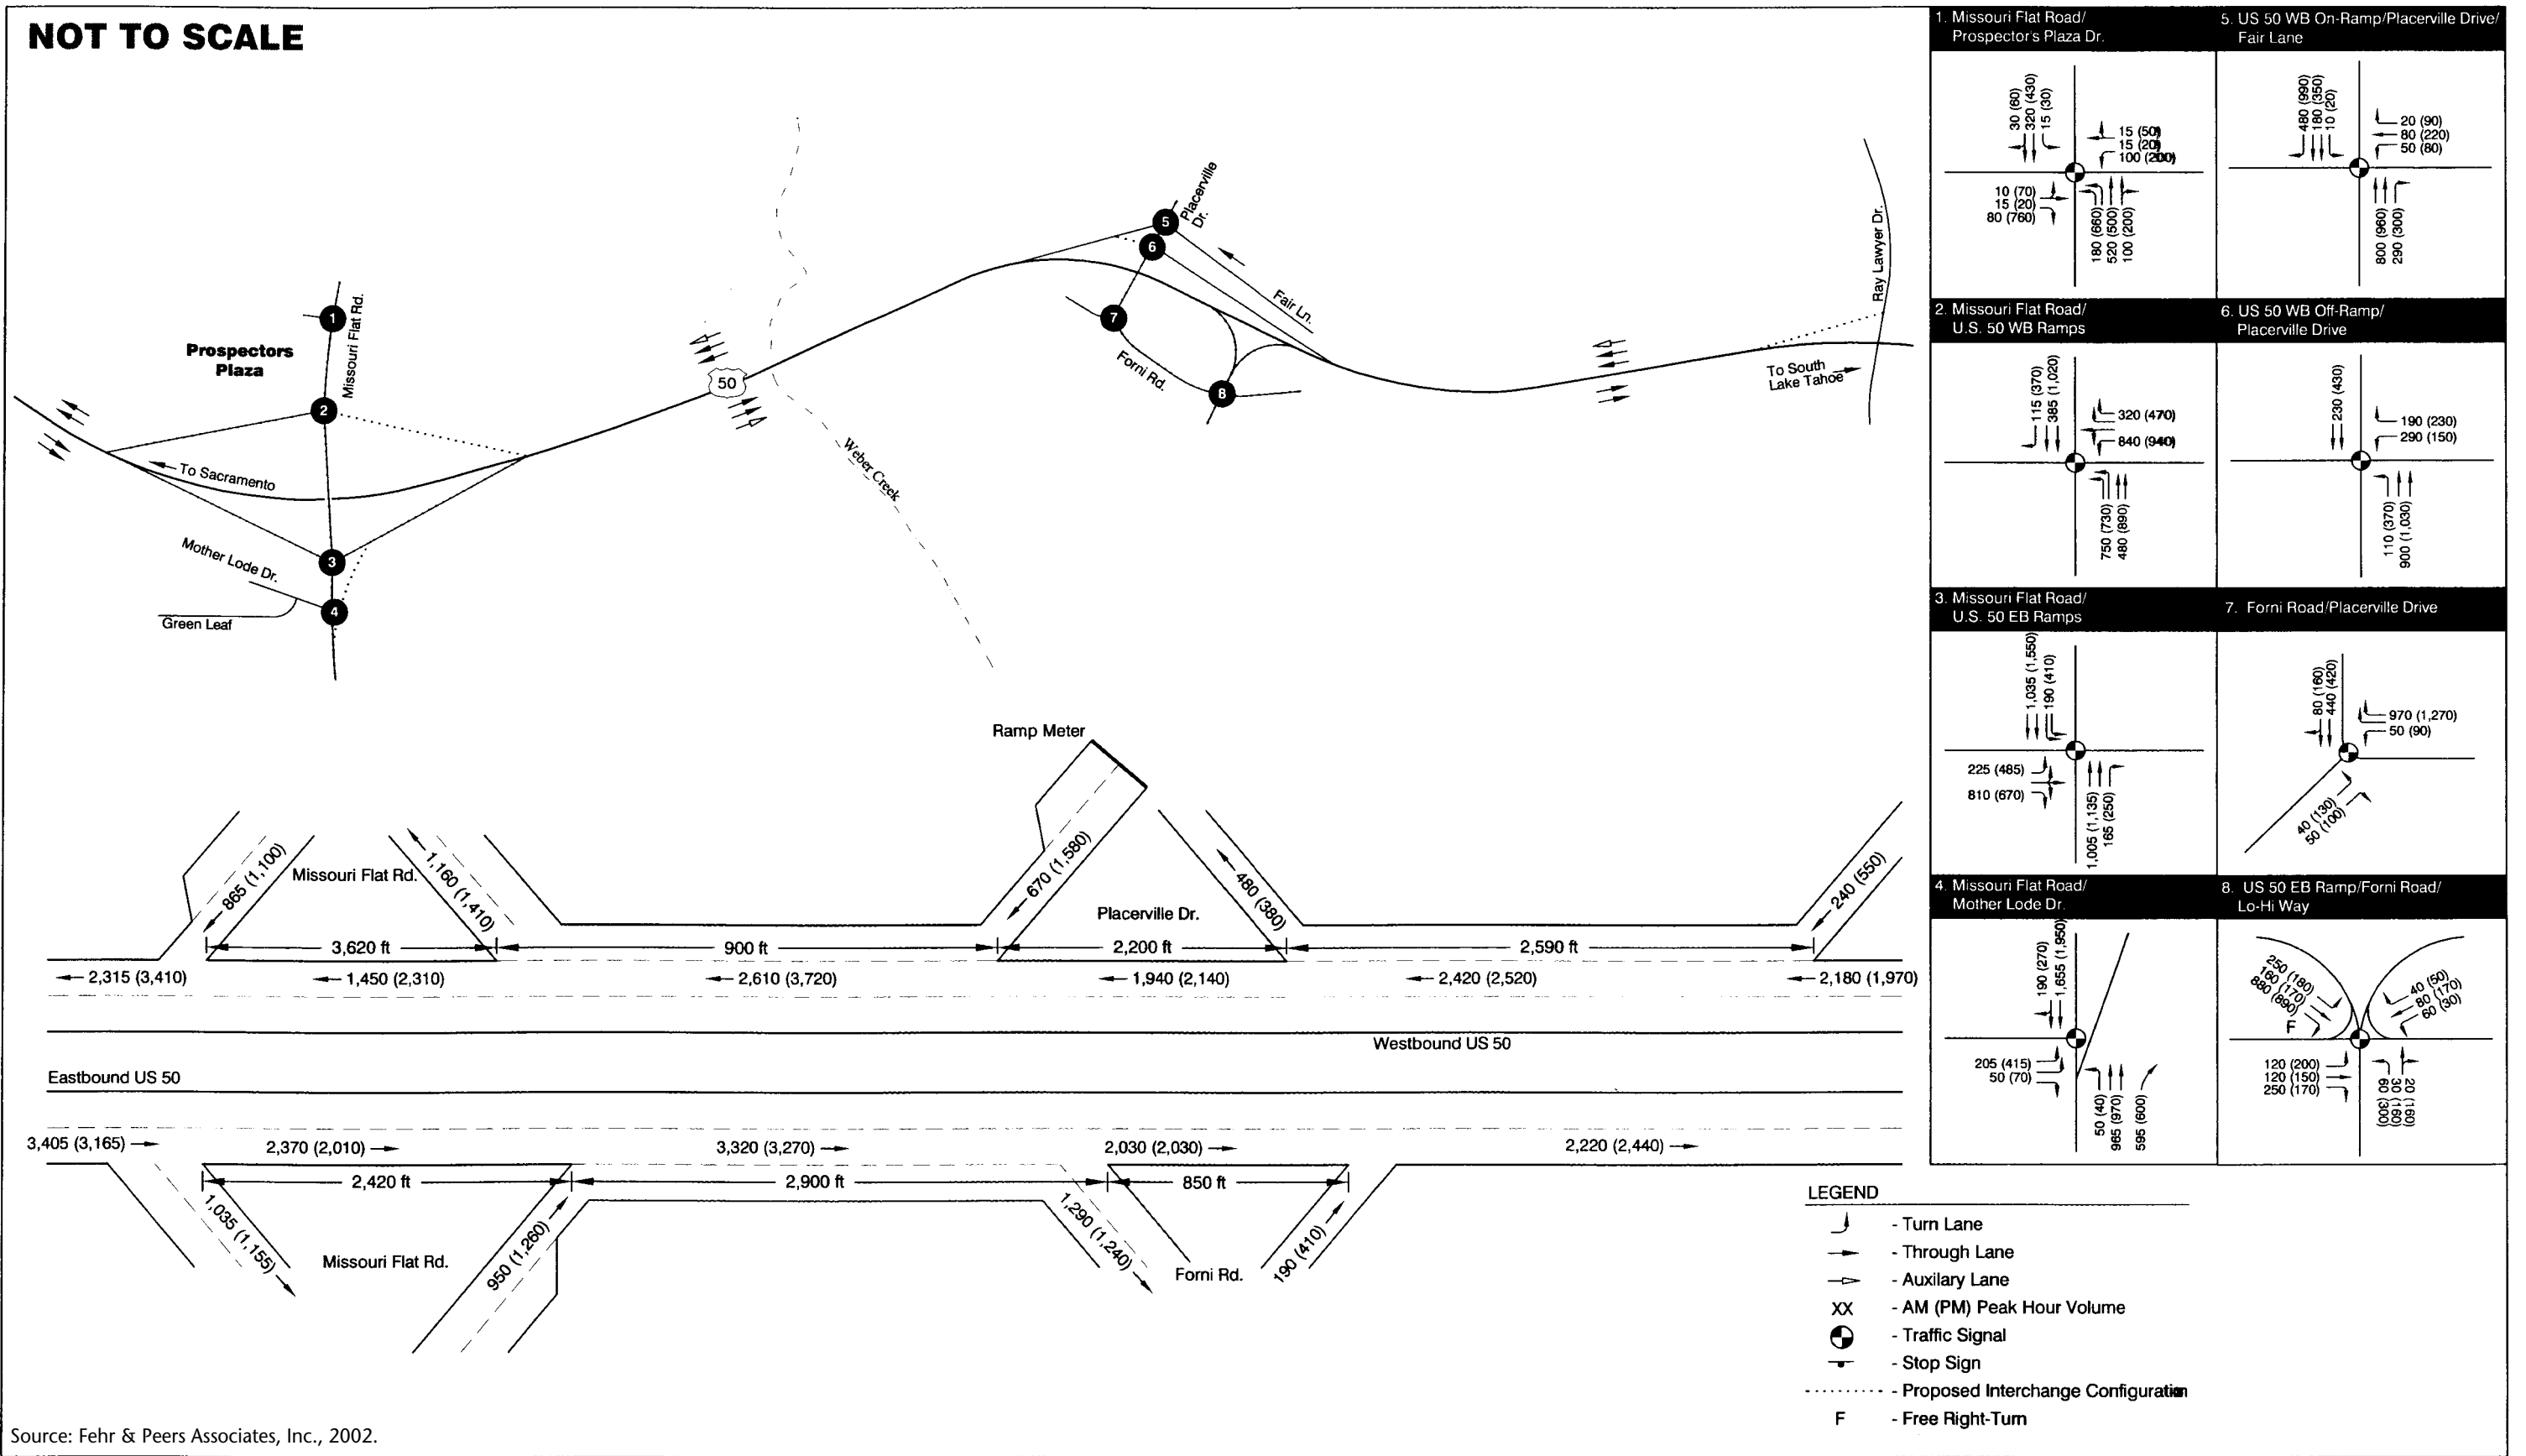


Figure 5.4-2
Phase 1 Diamond Interchange Geometrics, Traffic Control,
and Peak Hour Volumes - 2025 Conditions

01020.01 01.5 (08/02)