
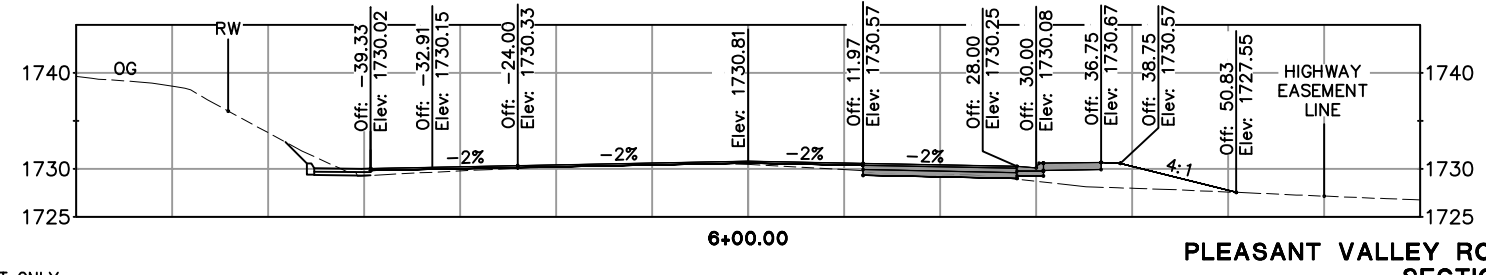
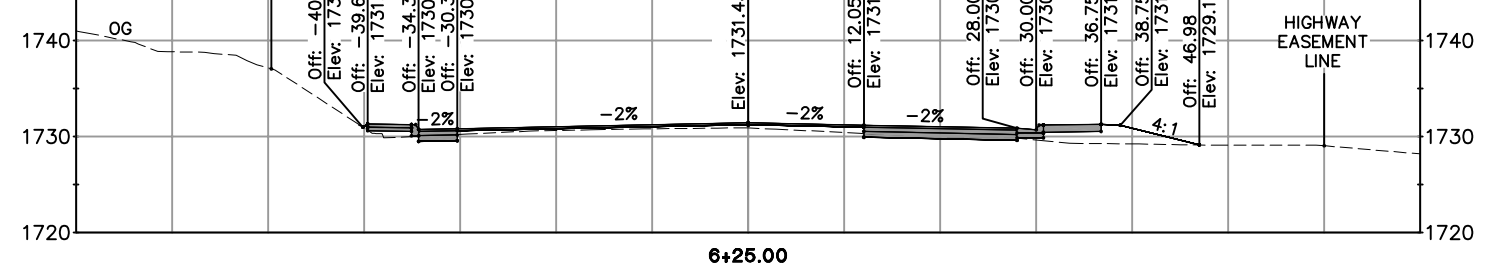
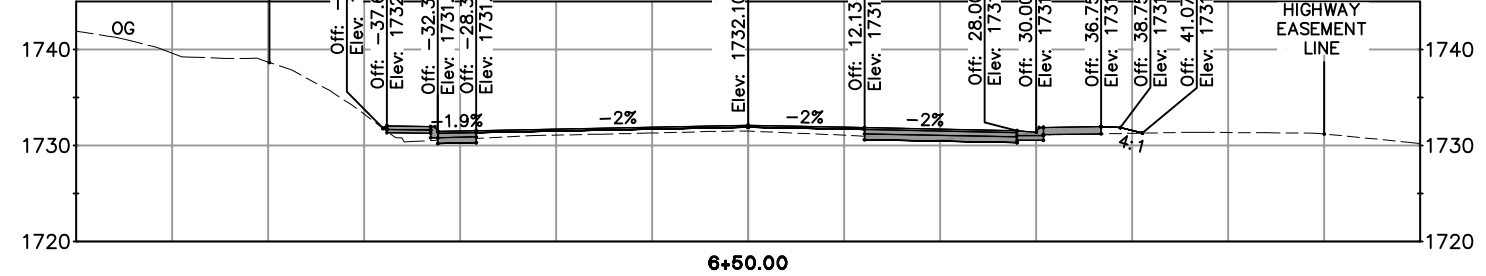
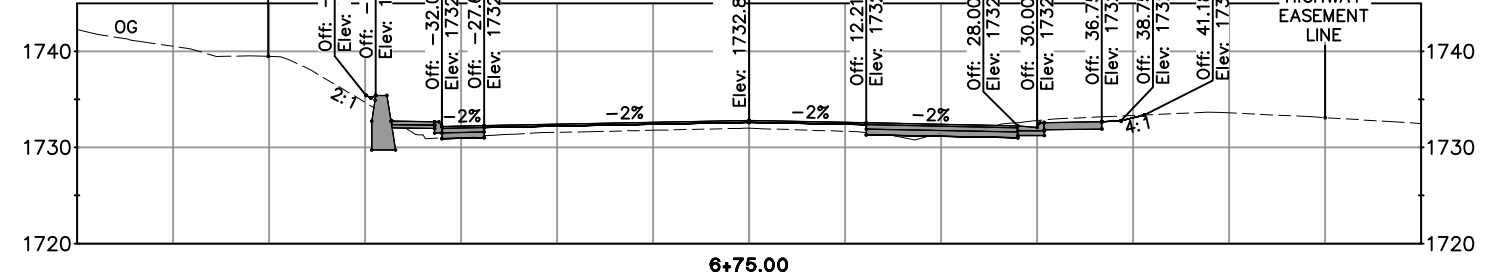
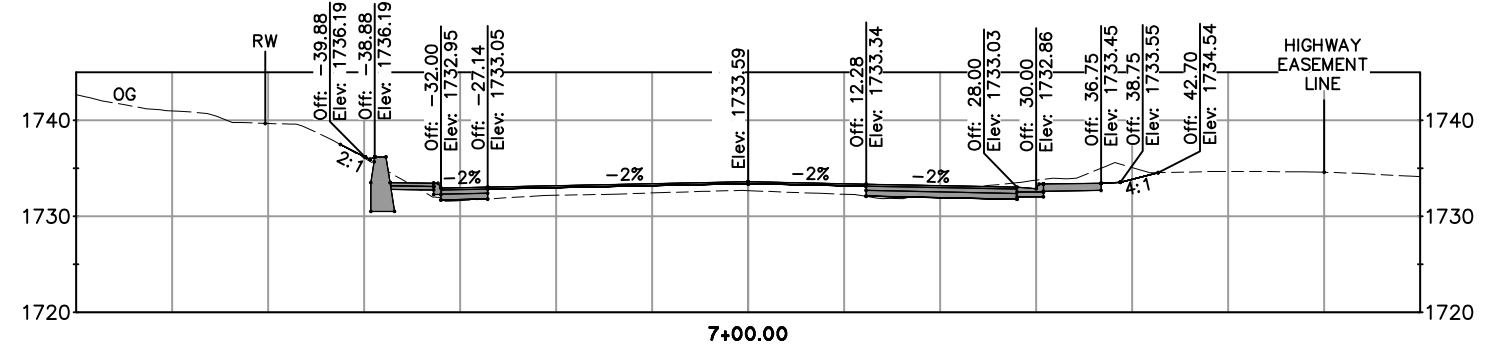
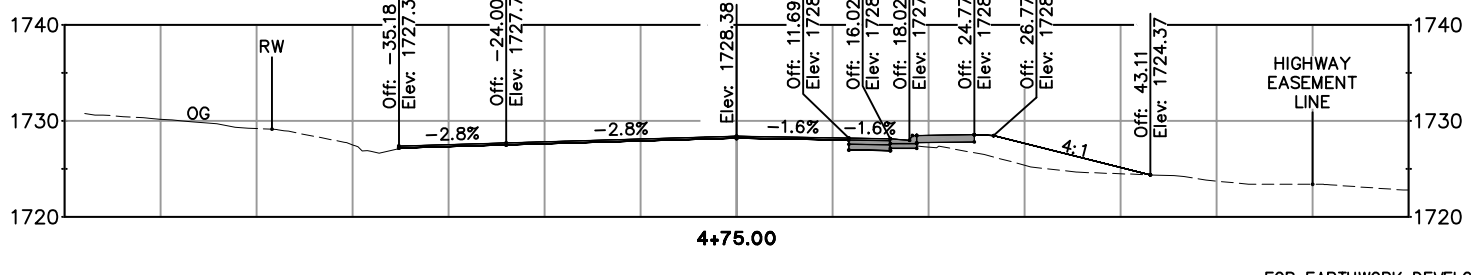
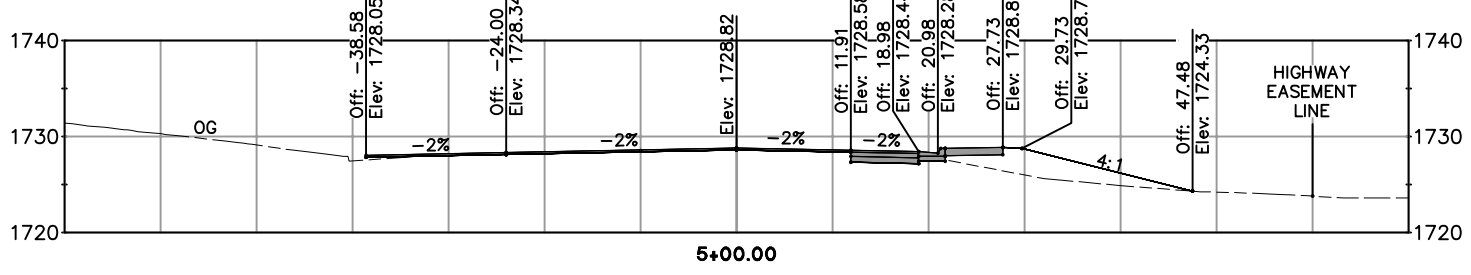
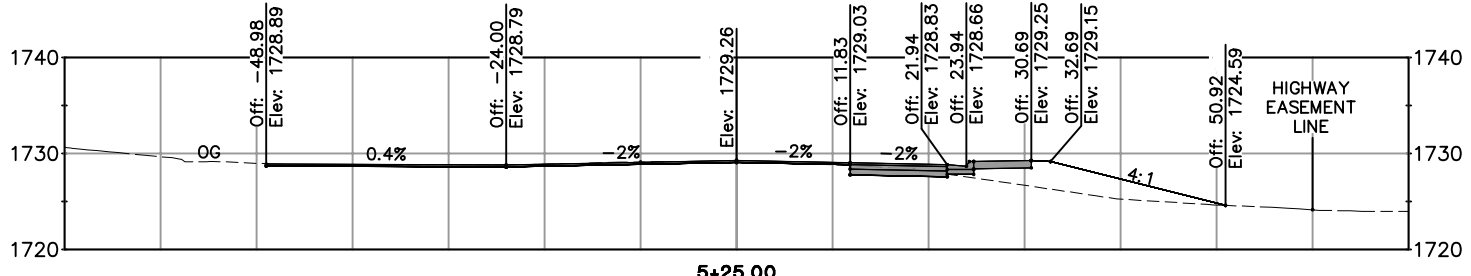
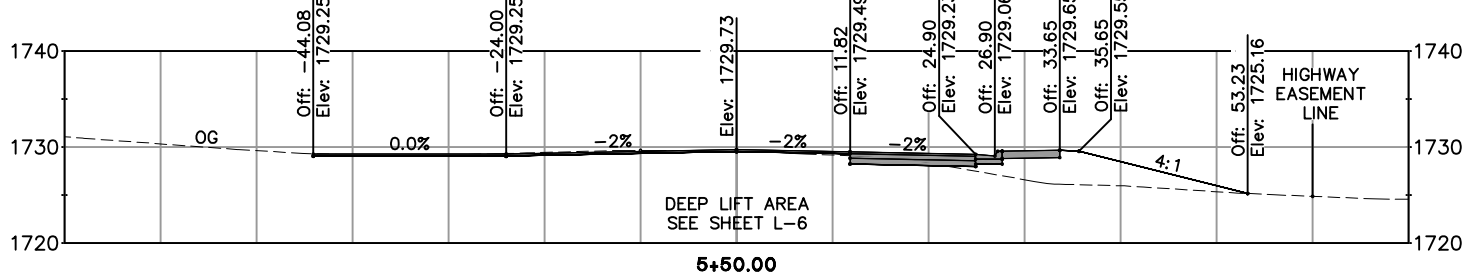


ORIGINAL SCALE IS IN INCHES
 Drawing name: C:\Civil 3D Projects\73320 Patterson at Hwy 49\Drawings\Blocks\Master.dwg Layout Tab: PV X-1 Aug 12, 2013 9:23am Brichardas
 FOR REDUCED PLANS

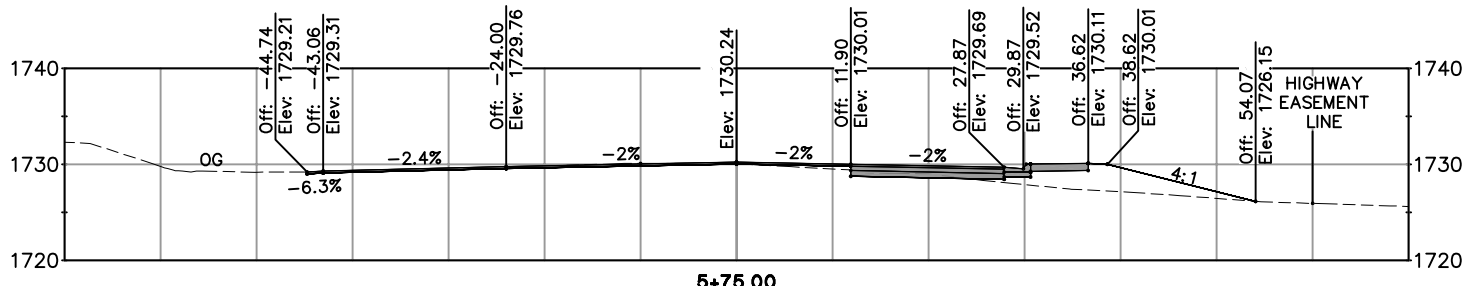

FOR EARTHWORK DEVELOPMENT ONLY

PLEASANT VALLEY ROAD
 SECTIONS
 SCALE: 1"=10'H,V

REVISION	NUMBER	DATE	DESCRIPTION	BY

PREPARED UNDER THE SUPERVISION OF :
 REGISTERED CIVIL ENGINEER
 DATE: _____

DESIGNED: RR
 DRAWN: RR
 CHECKED: DGA
 DATE: 8-12-13
 ROAD NUMBER: 77













COUNTY OF EL DORADO, CA
 COMMUNITY DEVELOPMENT AGENCY
 TRANSPORTATION DIVISION

PLEASANT VALLEY ROAD
 PATTERSON DRIVE
 INTERSECTION SIGNALIZATION

SHEET
 X-1
 1 OF 8
 W.O. No. 73320

ORIGINAL SCALE IS IN INCHES
 Drawing name: C:\Civil 3D Projects\73320 Patterson at Hwy 49\Drawings\Blocks\Master.dwg Layout Tab: PV X-2 Aug 12, 2013 9:26am BRichards
 FOR REDUCED PLANS

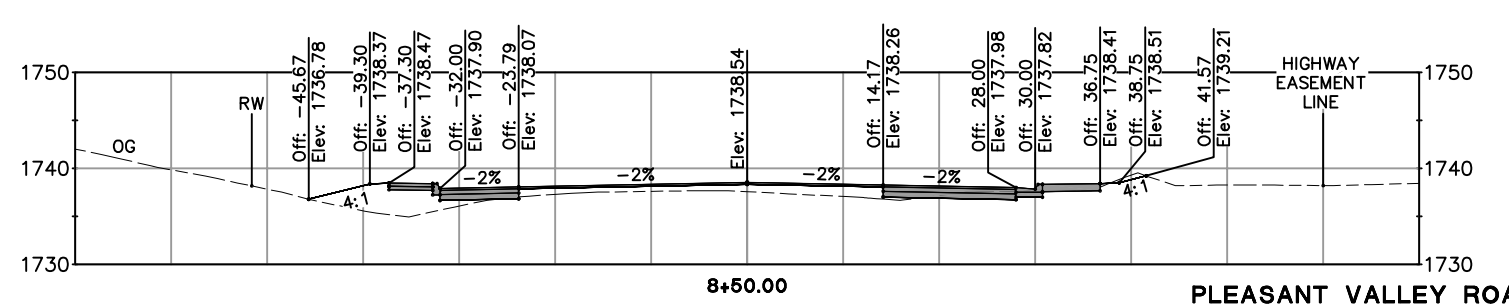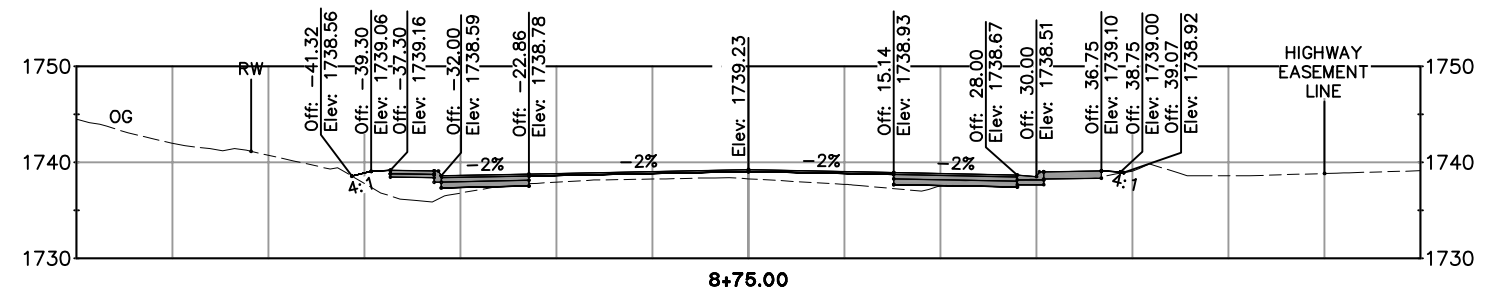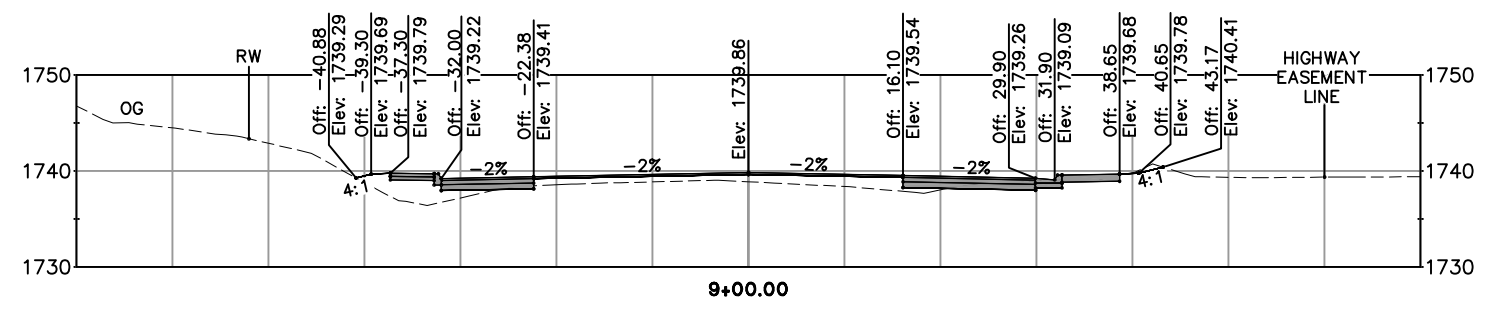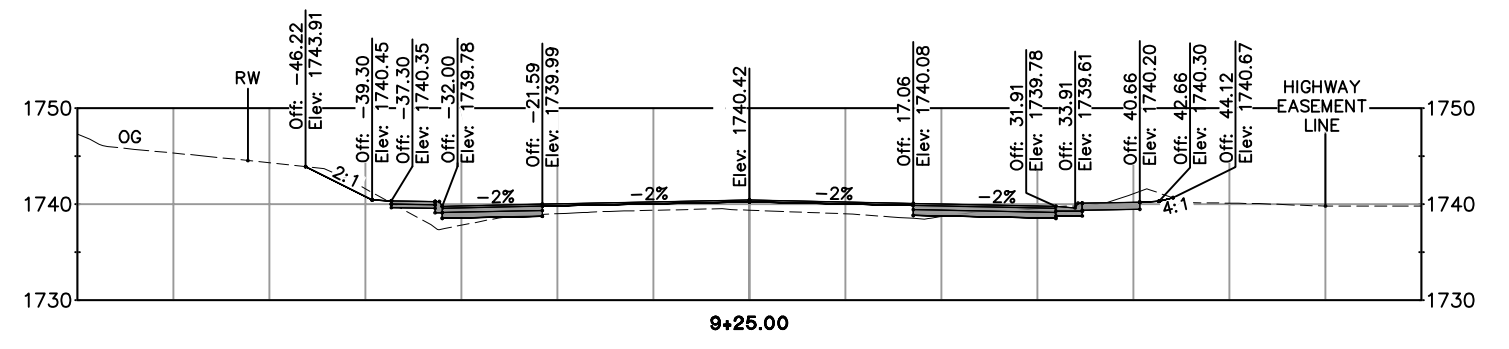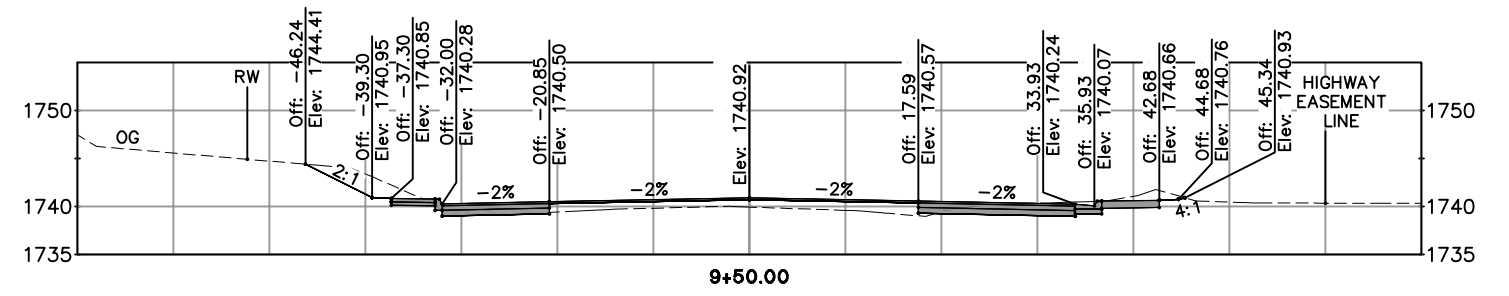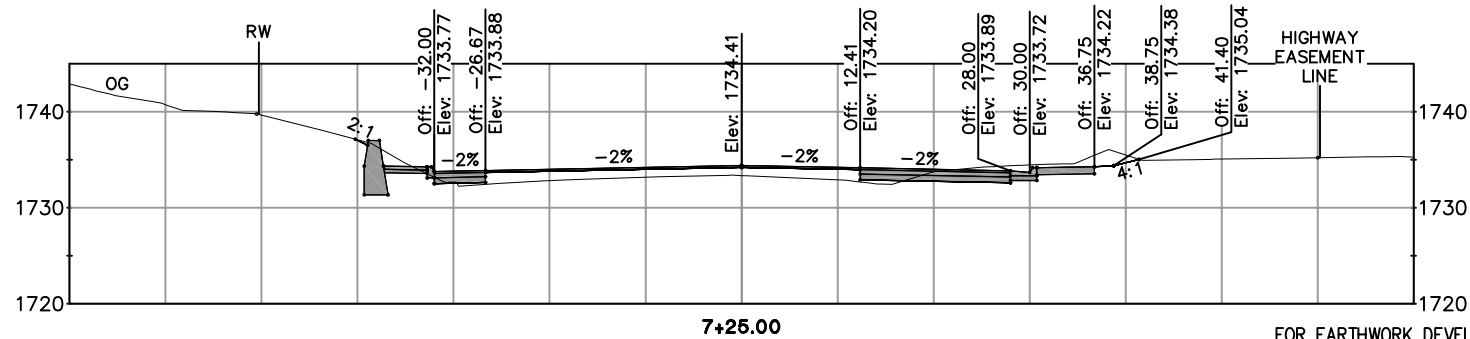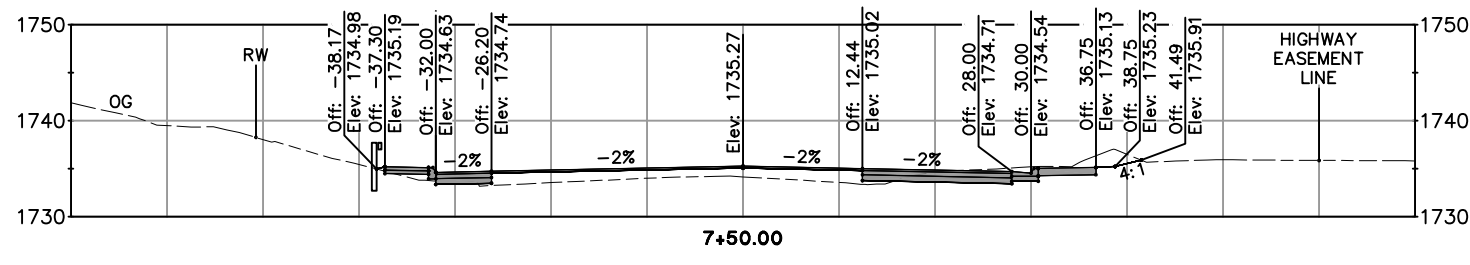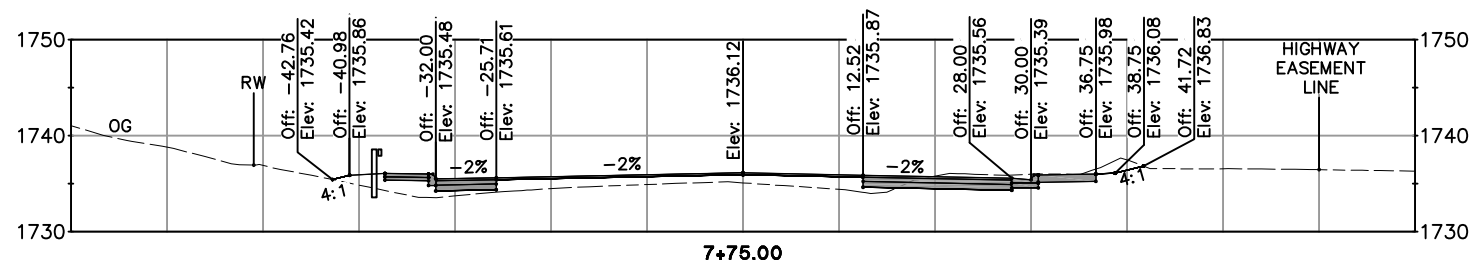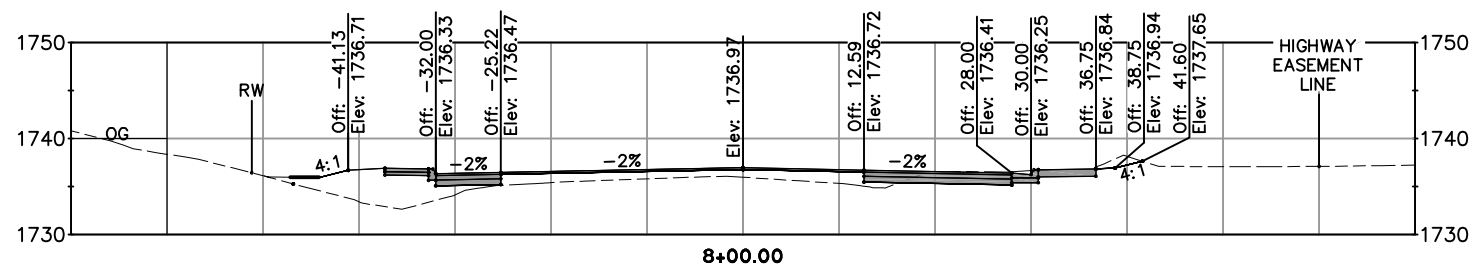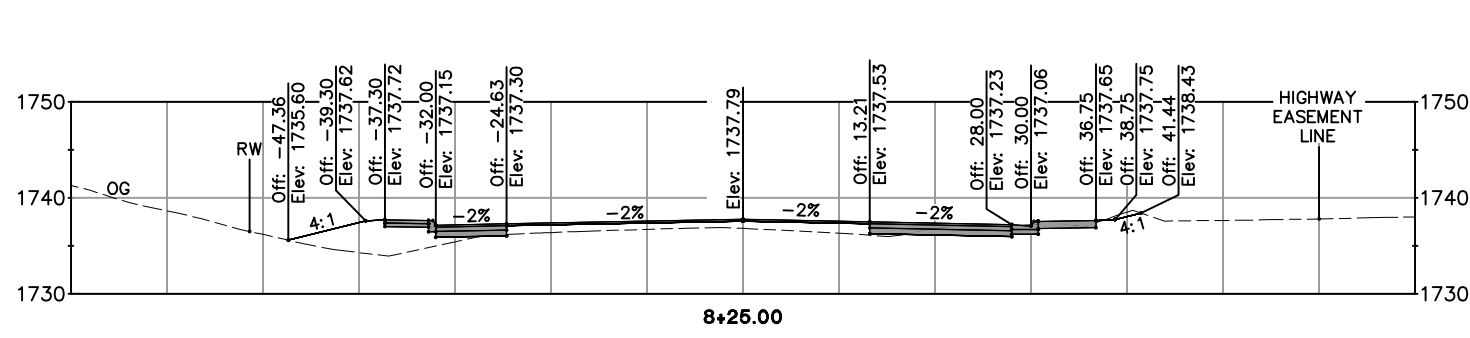

FOR EARTHWORK DEVELOPMENT ONLY

PLEASANT VALLEY ROAD
 SECTIONS
 SCALE: 1"=10'H,V

REVISION	NUMBER	DATE	DESCRIPTION	BY

PREPARED UNDER THE SUPERVISION OF :
 REGISTERED CIVIL ENGINEER
 DATE: _____

DESIGNED: RR
 DRAWN: RR
 CHECKED: DGA
 DATE: 8-12-13
 ROAD NUMBER: 77













COUNTY OF EL DORADO, CA
 COMMUNITY DEVELOPMENT AGENCY
 TRANSPORTATION DIVISION

PLEASANT VALLEY ROAD
 PATTERSON DRIVE
 INTERSECTION SIGNALIZATION

SHEET
 X-2
 2 OF 8
 W.O. No. 73320

ORIGINAL SCALE IS IN INCHES
 Drawing name: C:\Civil 3D Projects\73320 Patterson at Hwy 49\Drawings\Blocks\Master.dwg Layout Tab: PV X-3 Aug 12, 2013 - 9:30am BRichards
 FOR REDUCED PLANS

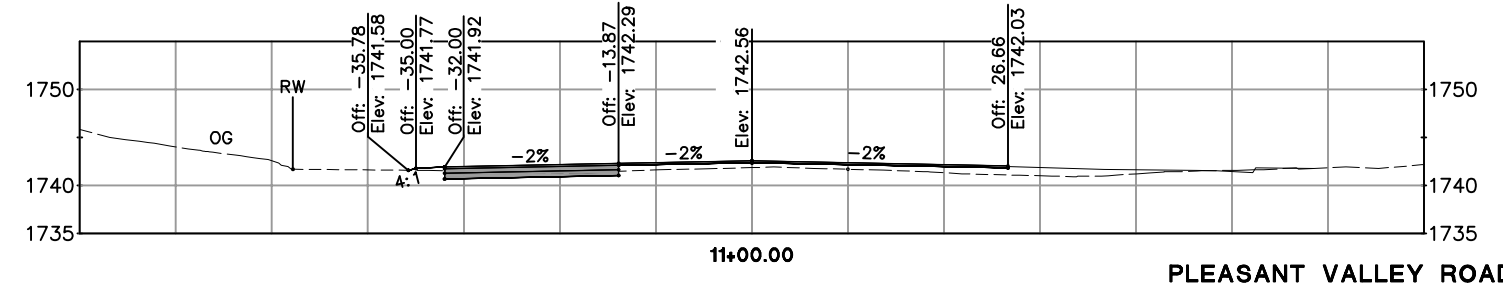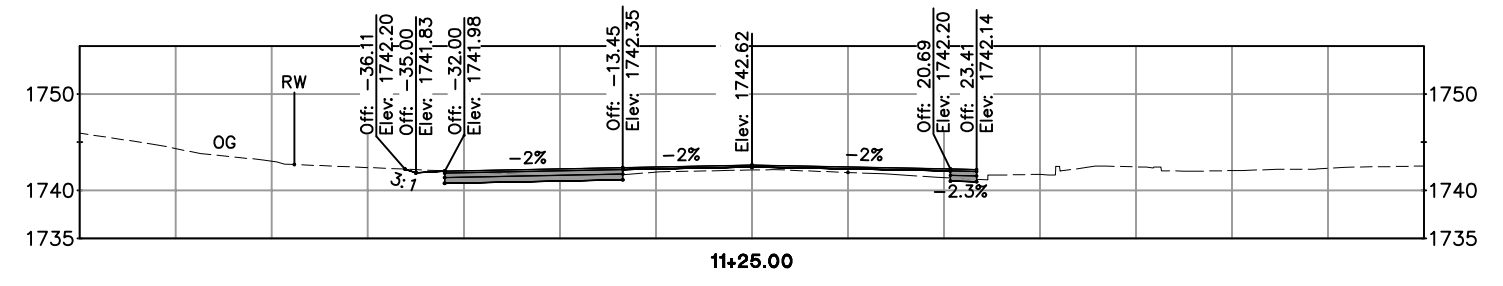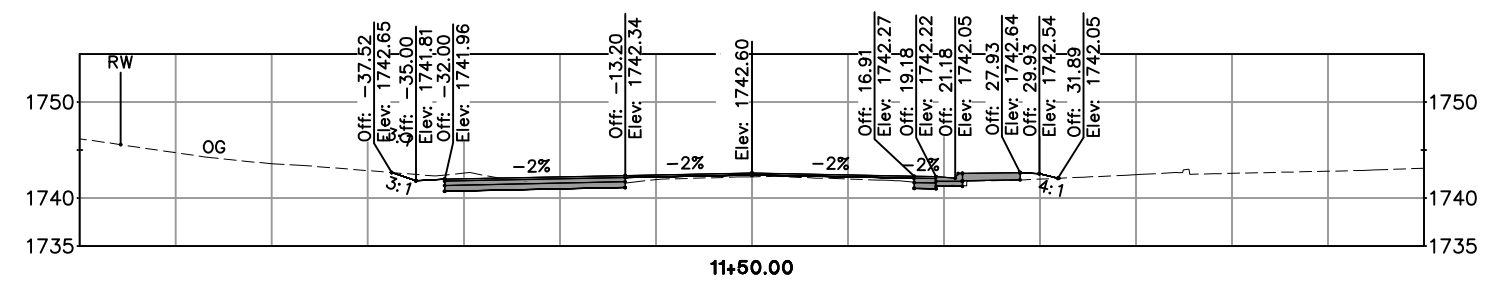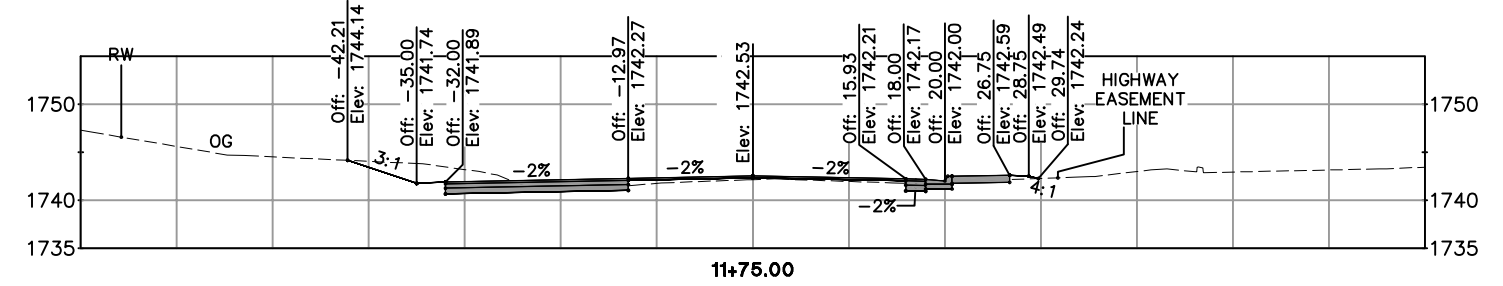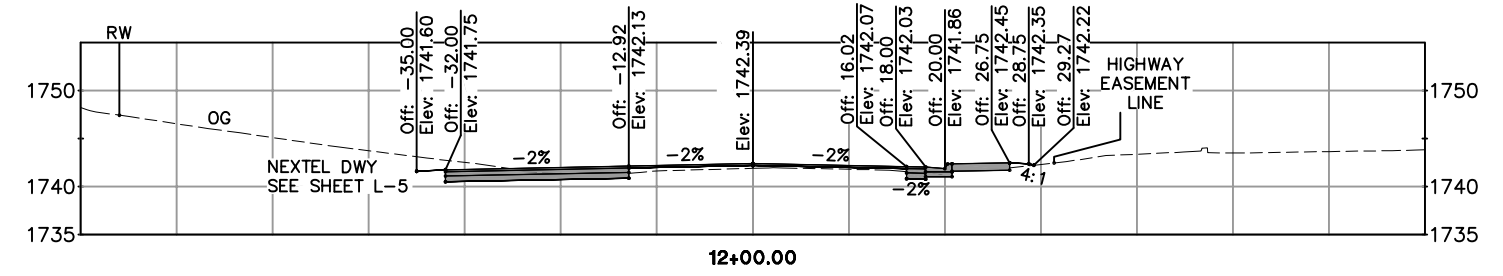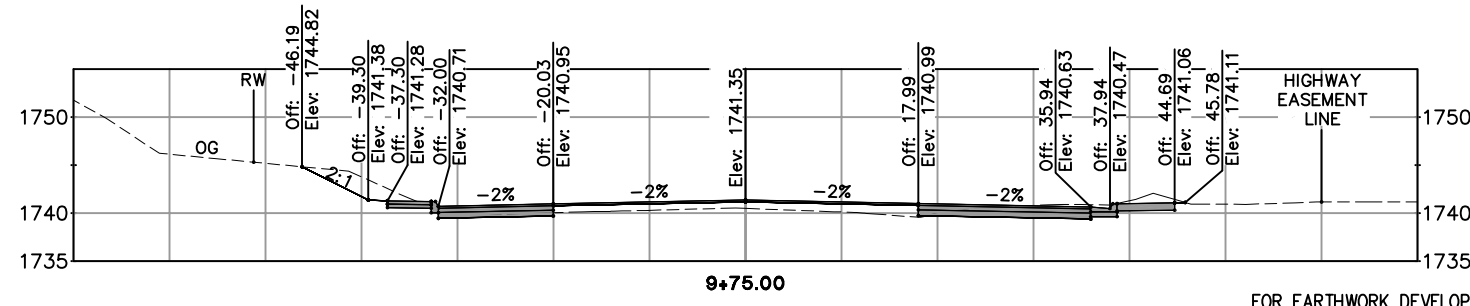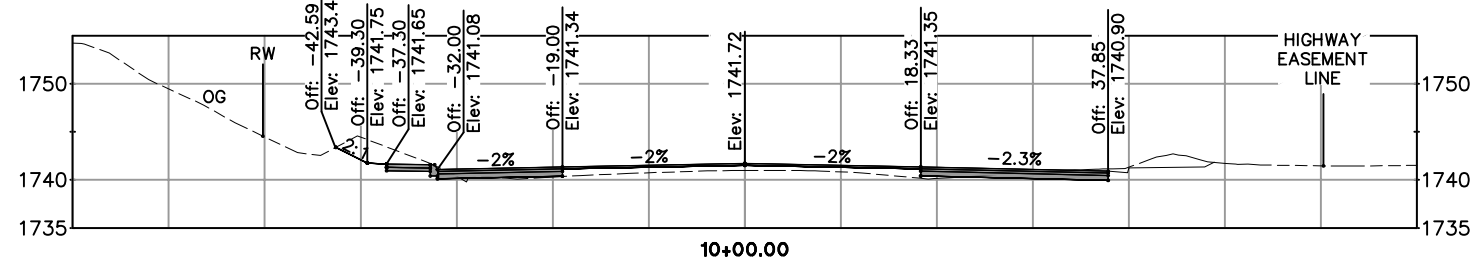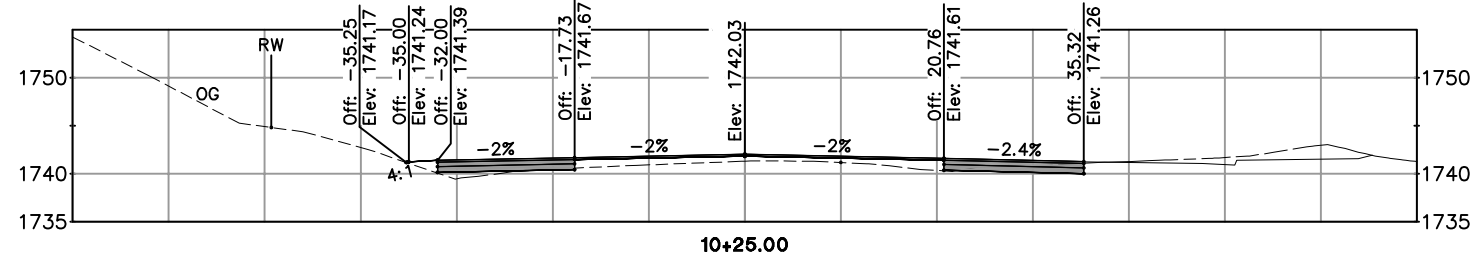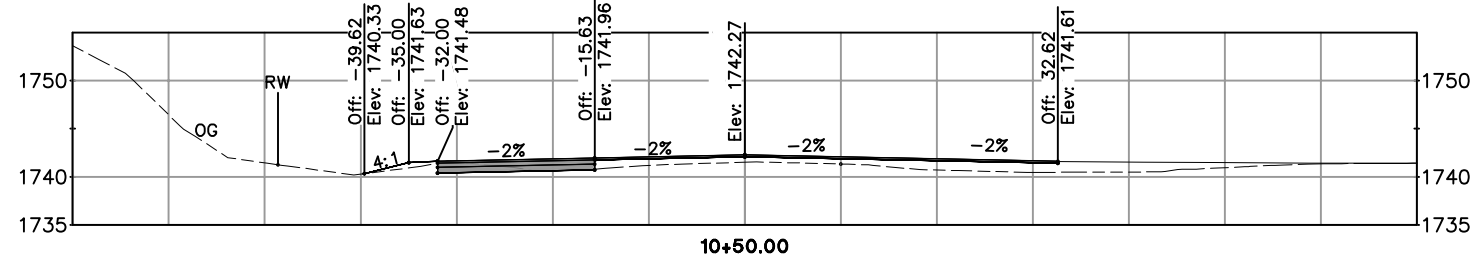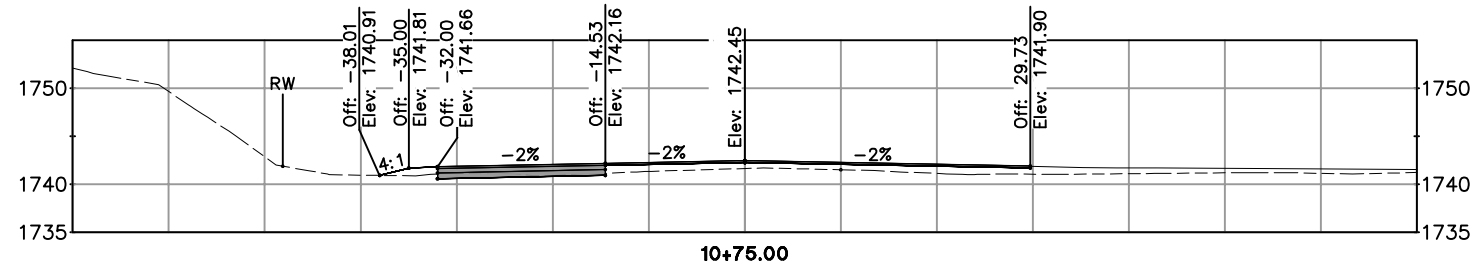

FOR EARTHWORK DEVELOPMENT ONLY

PLEASANT VALLEY ROAD
 SECTIONS
 SCALE: 1"=10'H,V

REVISION	NUMBER	DATE	DESCRIPTION	BY

PREPARED UNDER THE SUPERVISION OF :

REGISTERED CIVIL ENGINEER

DATE: _____

DESIGNED: RR

DRAWN: RR

CHECKED: DGA

DATE: 8-12-13

ROAD NUMBER: 77













COUNTY OF EL DORADO, CA
 COMMUNITY DEVELOPMENT AGENCY
 TRANSPORTATION DIVISION

PLEASANT VALLEY ROAD
 PATTERSON DRIVE
 INTERSECTION SIGNALIZATION

SHEET
 X-3
 3 OF 8
 W.O. No. 73320

ORIGINAL SCALE IS IN INCHES
 Drawing name: C:\Civil 3D Projects\73320 Patterson at Hwy 49\Drawings\Blocks\Master.dwg Layout Tab: PV X-5 Aug 12, 2013 9:37am BRichards
 FOR REDUCED PLANS

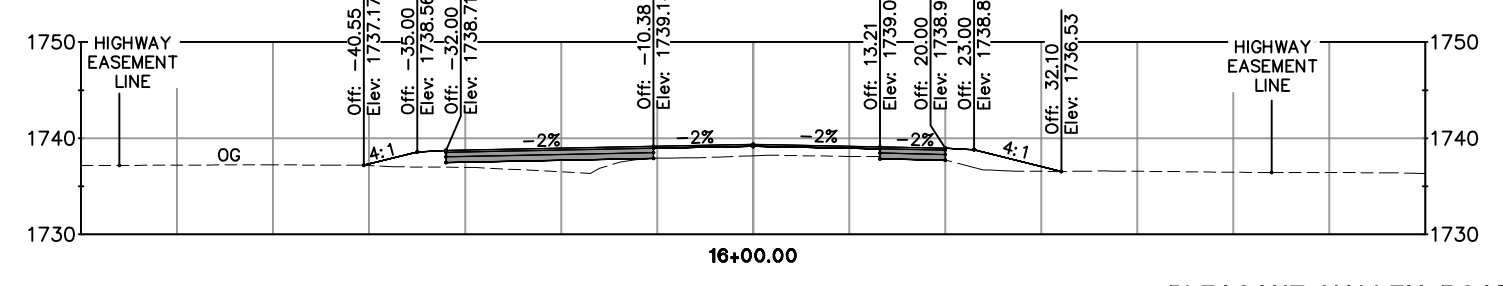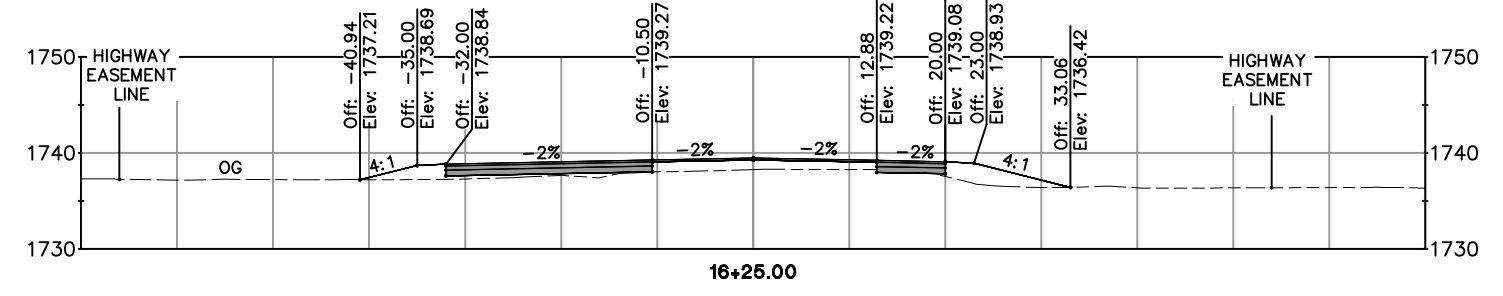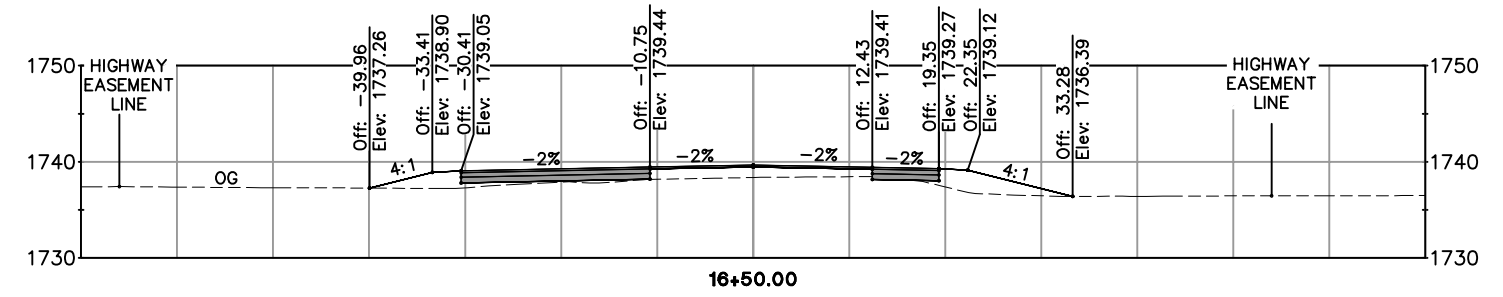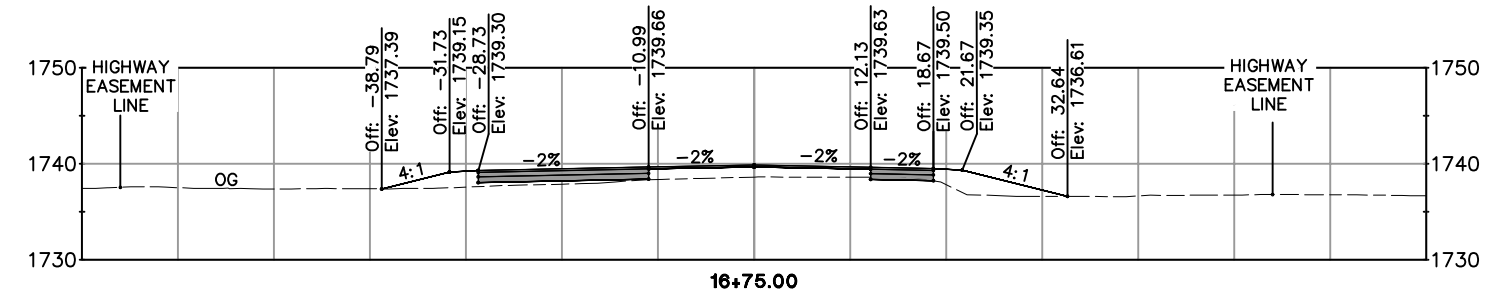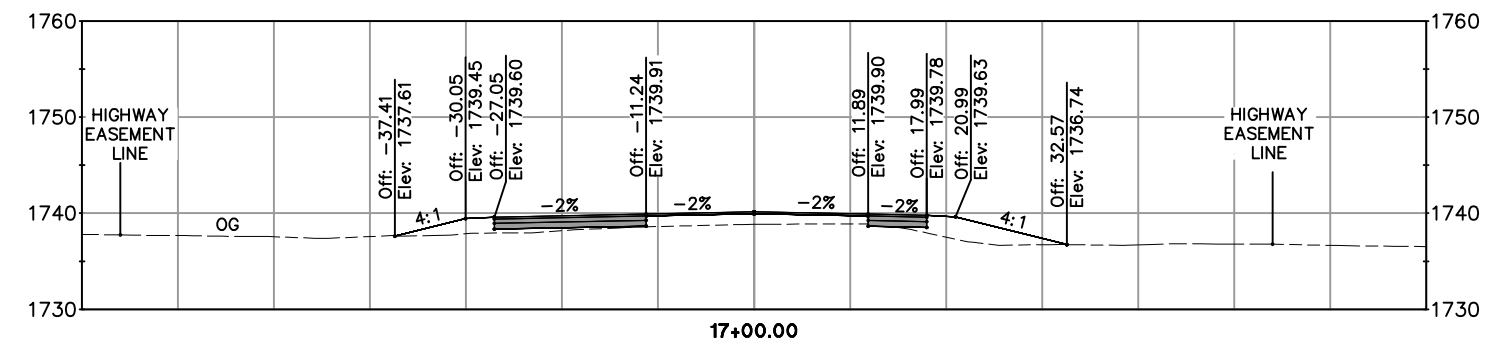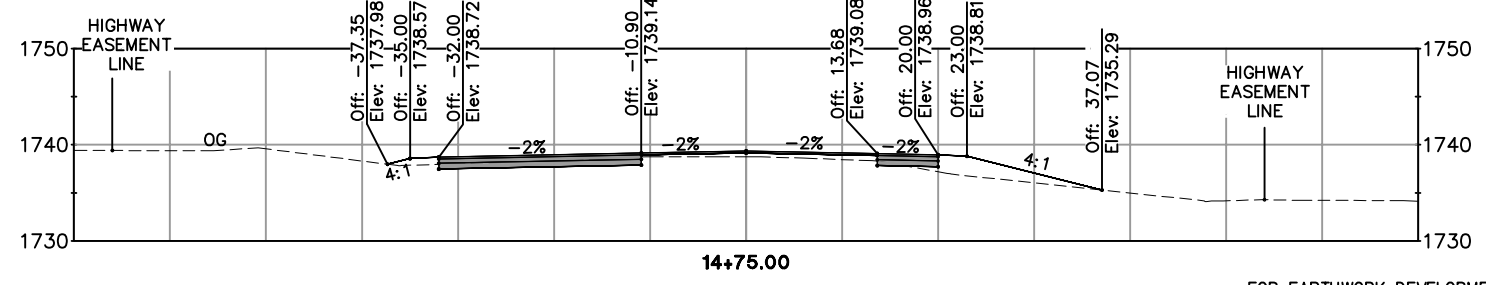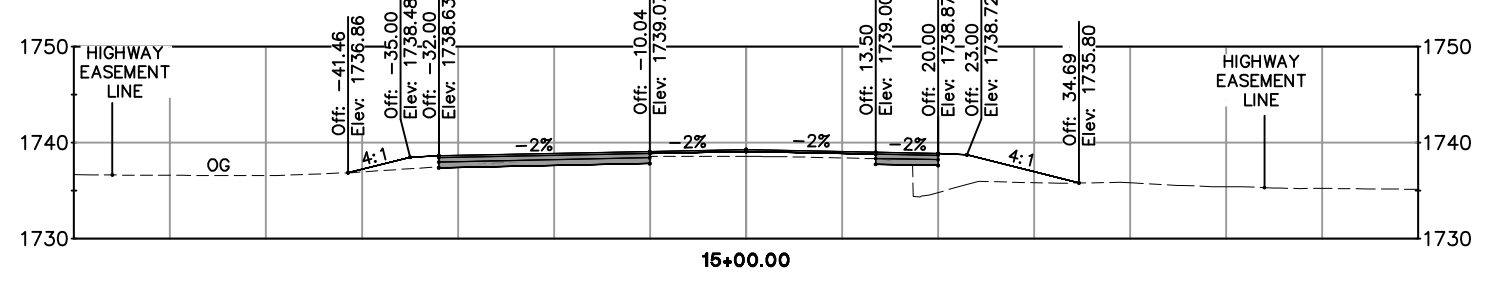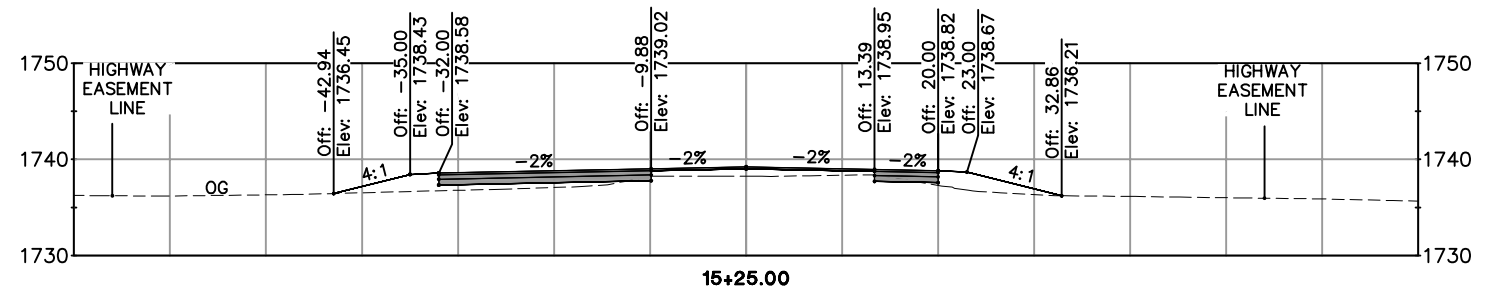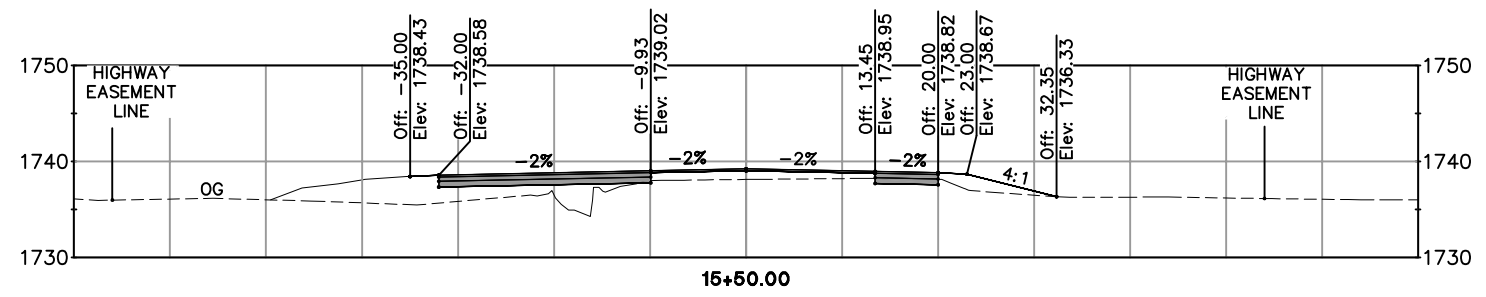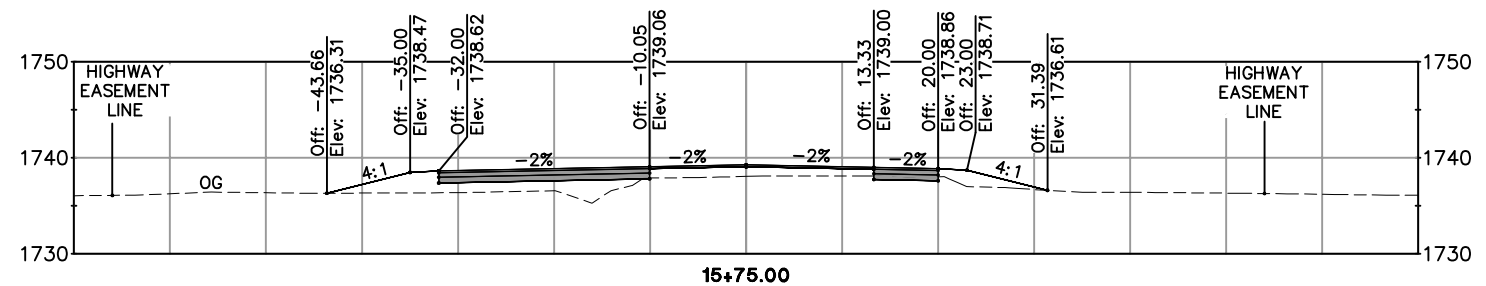

FOR EARTHWORK DEVELOPMENT ONLY

PLEASANT VALLEY ROAD
 SECTIONS
 SCALE: 1"=10'H,V

REVISION	NUMBER	DATE	DESCRIPTION	BY

PREPARED UNDER THE SUPERVISION OF :

REGISTERED CIVIL ENGINEER

DATE: _____

DESIGNED: RR

DRAWN: RR

CHECKED: DGA

DATE: 8-12-13

ROAD NUMBER: 77





COUNTY OF EL DORADO, CA
 COMMUNITY DEVELOPMENT AGENCY
 TRANSPORTATION DIVISION

PLEASANT VALLEY ROAD
 PATTERSON DRIVE
 INTERSECTION SIGNALIZATION

SHEET
 X-5
 5 OF 8
 W.O. No. 73320

ORIGINAL SCALE IS IN INCHES
 Drawing name: C:\Civil 3D Projects\73320 Patterson at Hwy 49\Drawings\Blocks\Master.dwg Layout Tab: PV X-6 Aug 12, 2013 9:40am BRichards
 FOR REDUCED PLANS

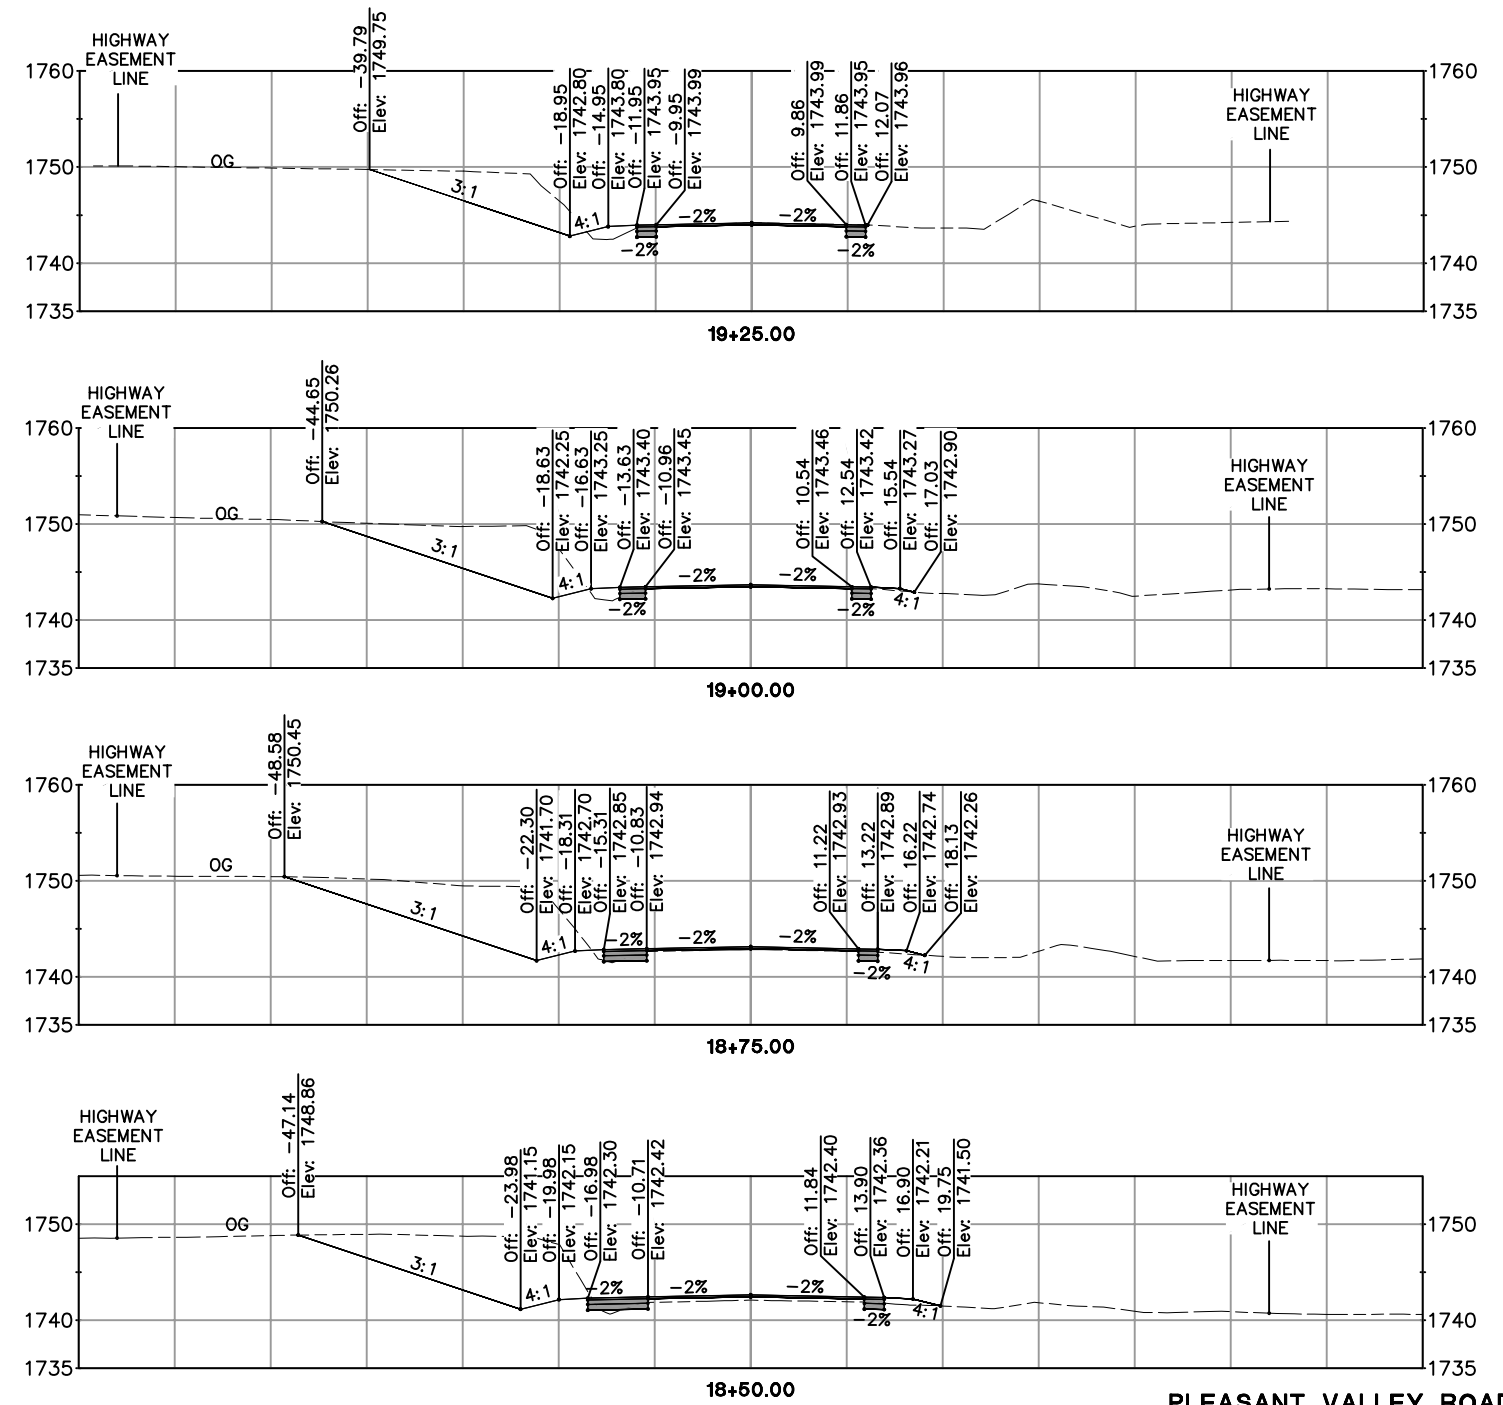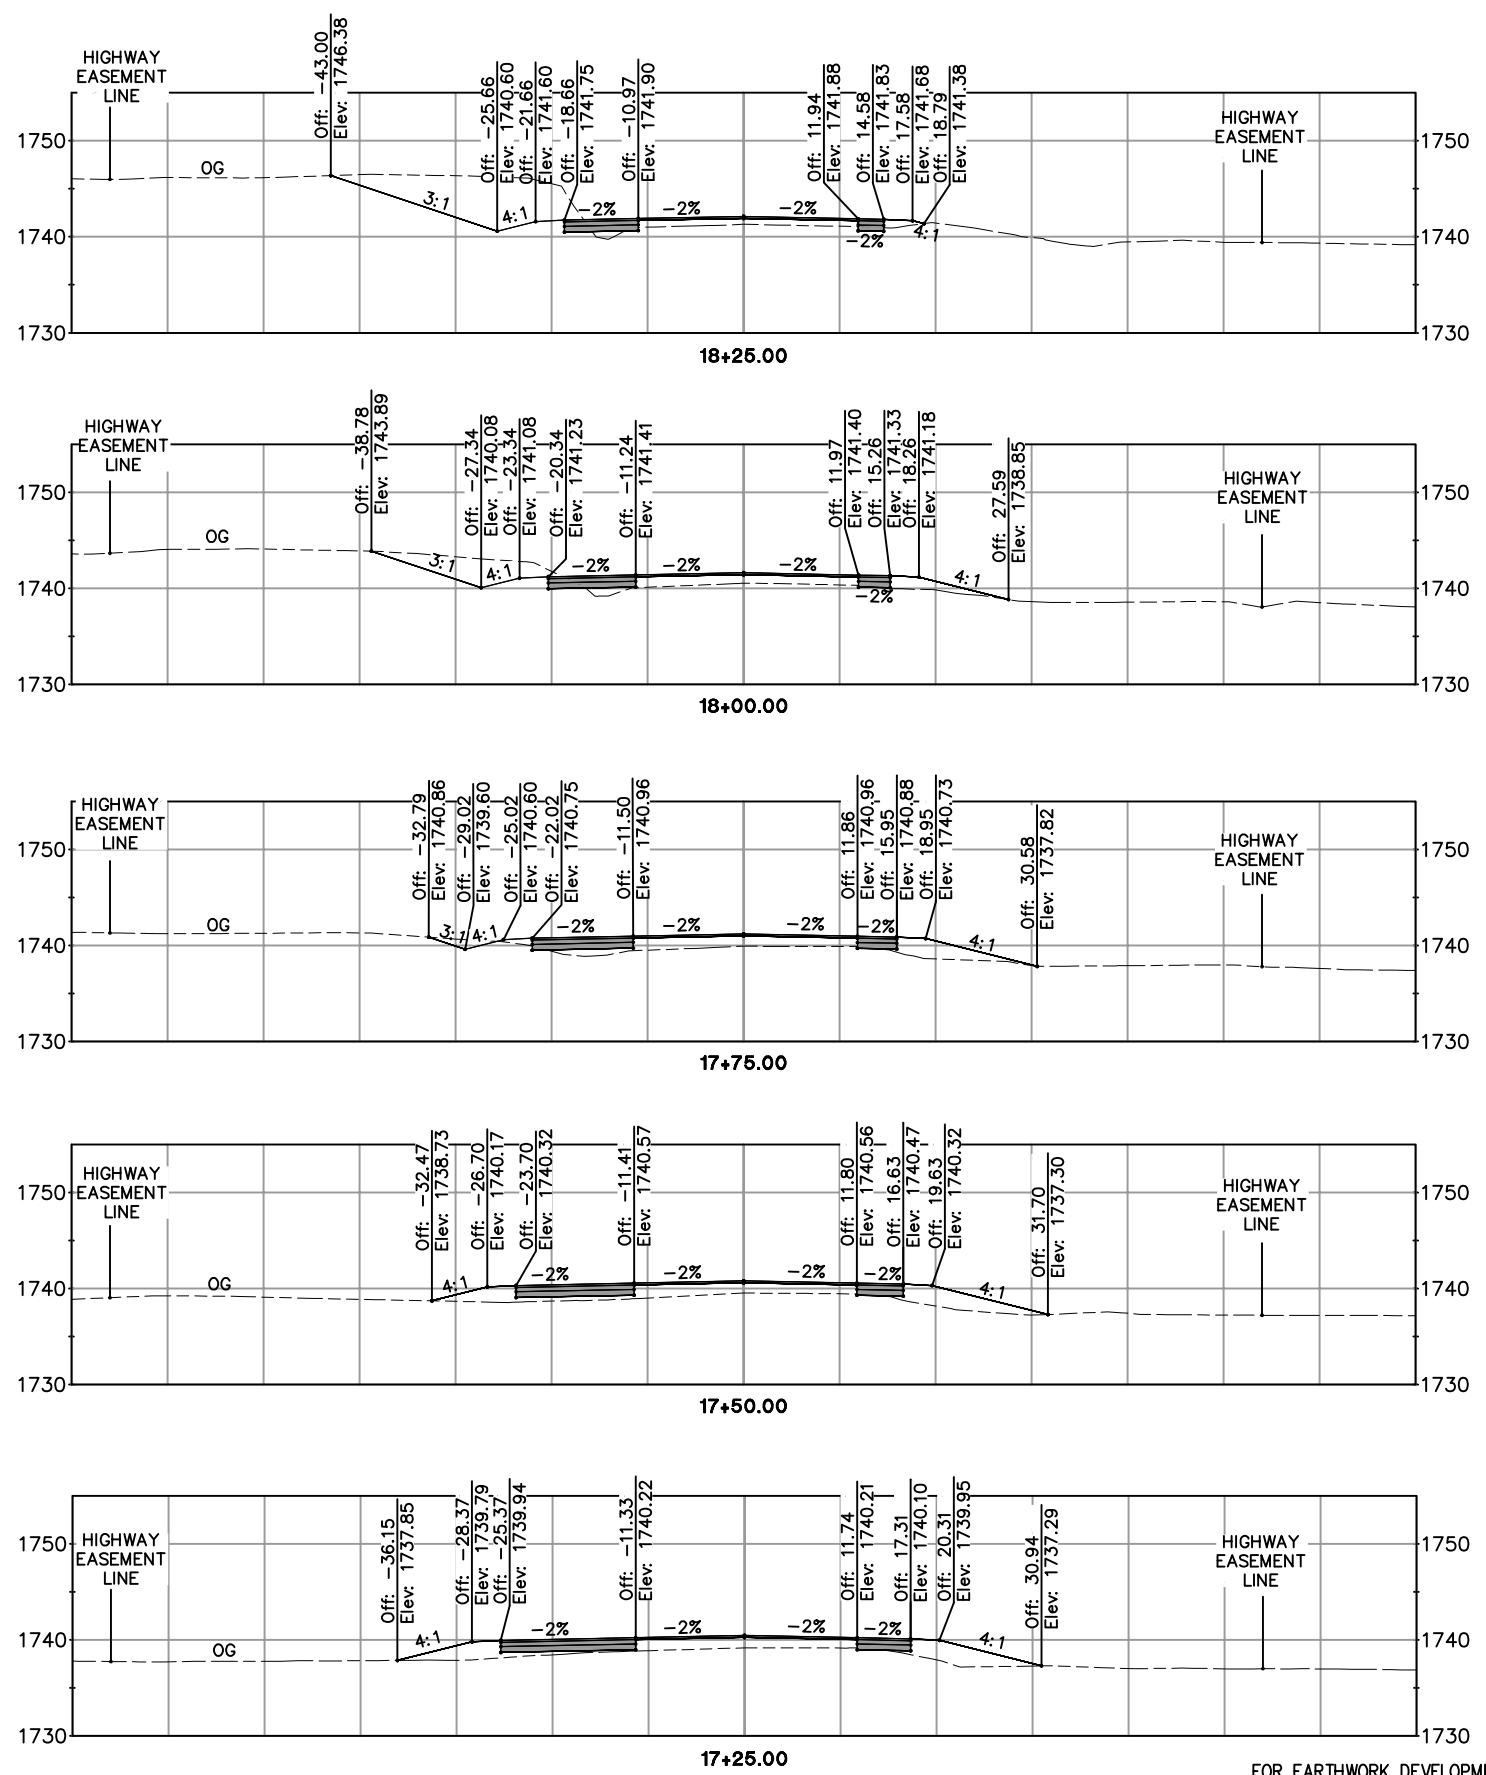

FOR EARTHWORK DEVELOPMENT ONLY

PLEASANT VALLEY ROAD
 SECTIONS
 SCALE: 1"=10'H,V

REVISION	NUMBER	DATE	DESCRIPTION	BY

PREPARED UNDER THE SUPERVISION OF :

REGISTERED CIVIL ENGINEER

DATE: _____

DESIGNED: RR

DRAWN: RR

CHECKED: DGA

DATE: 8-12-13

ROAD NUMBER: 77




COUNTY OF EL DORADO, CA
 COMMUNITY DEVELOPMENT AGENCY
 TRANSPORTATION DIVISION


PLEASANT VALLEY ROAD
 PATTERSON DRIVE
 INTERSECTION SIGNALIZATION

SHEET
 X-6
 6 OF 8
 W.O. No. 73320


ORIGINAL SCALE IS IN INCHES
 Drawing name: C:\Civil 3D Projects\73320 Patterson at Hwy 49\Drawings\Blocks\Master.dwg Layout Tab: PV X-7 Aug 12, 2013 9:47am BRichards
 FOR REDUCED PLANS

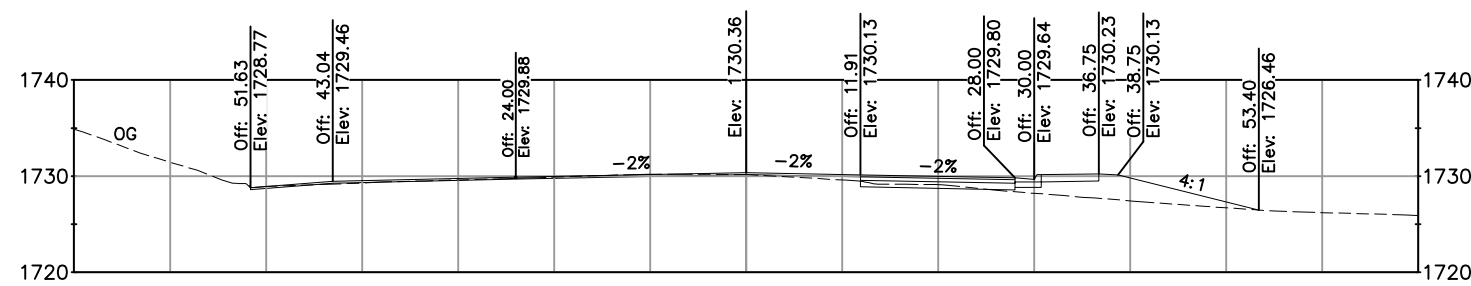


5+80.45

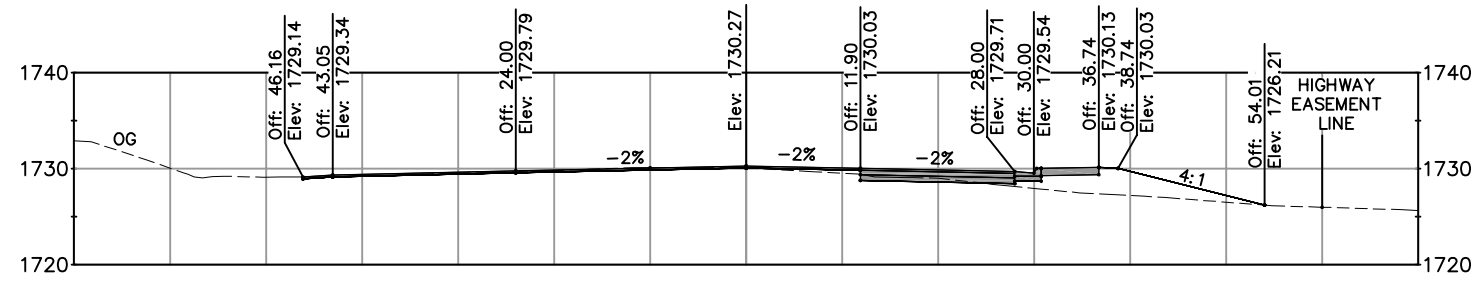


5+76.00

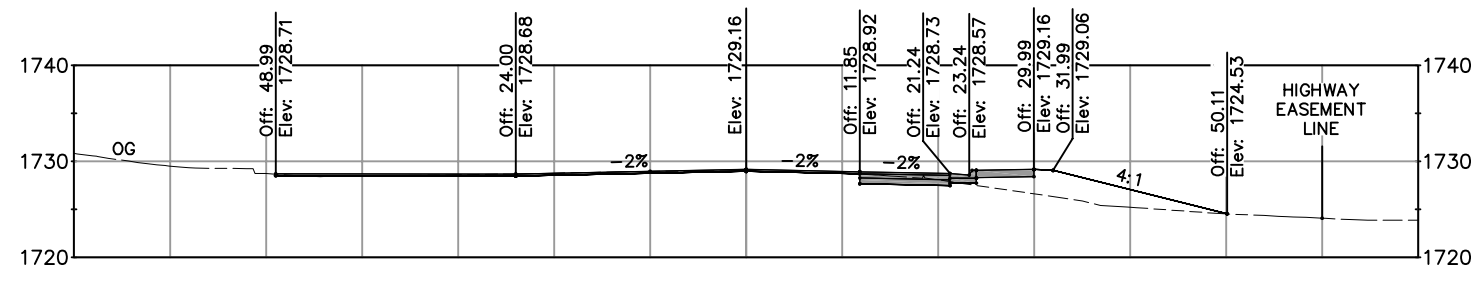


5+19.06

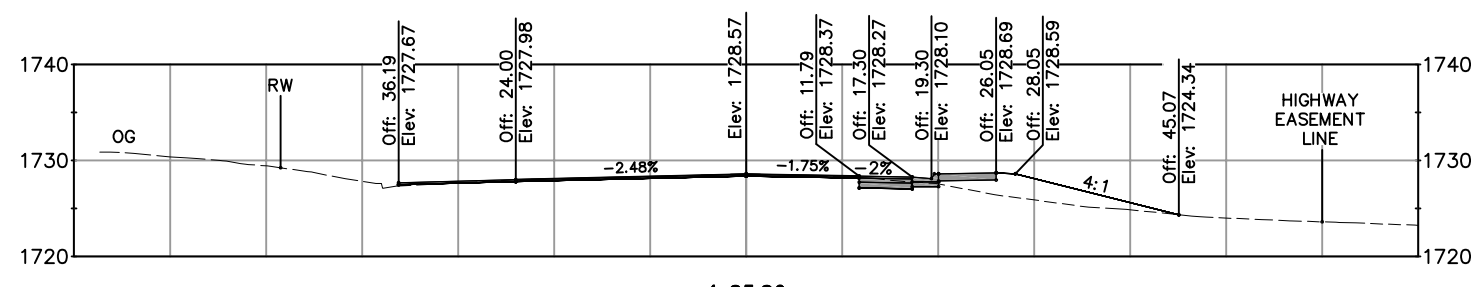

4+85.80

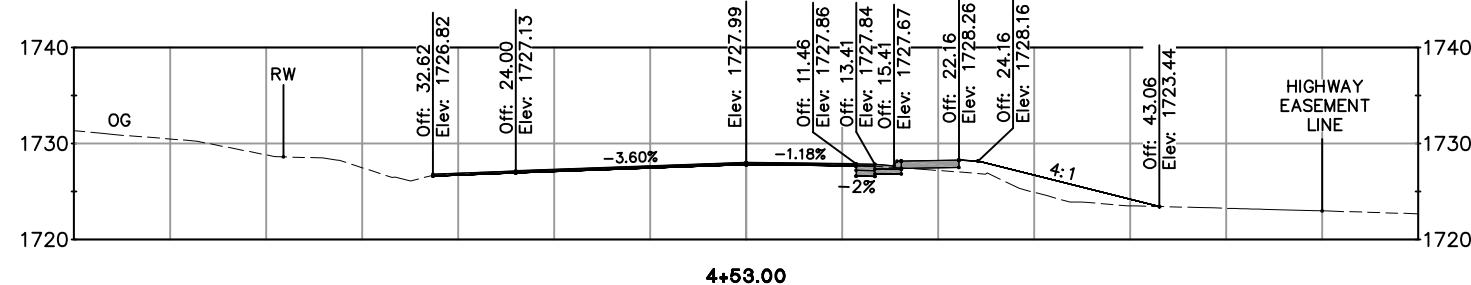


4+53.00

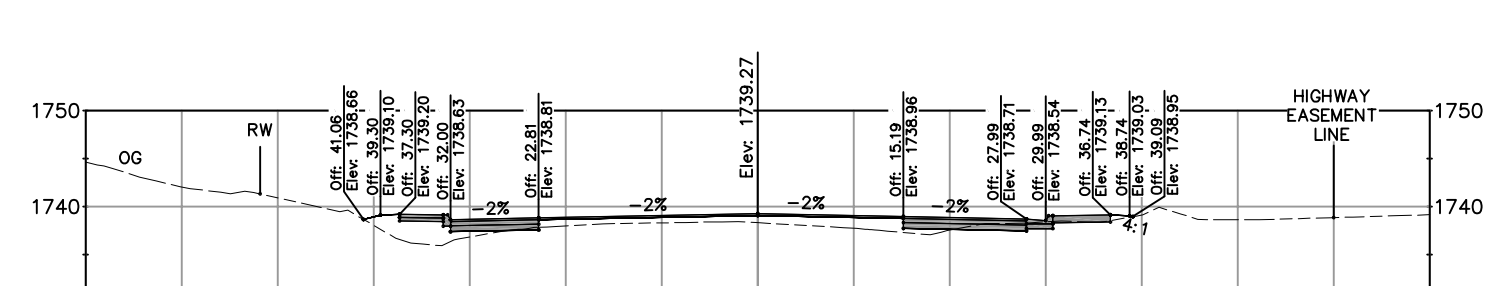


8+76.38




6+54.00

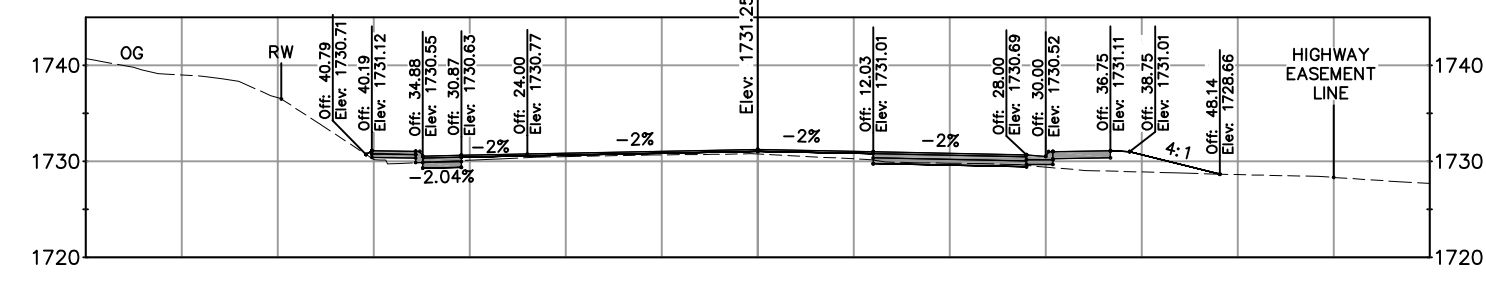

6+17.94

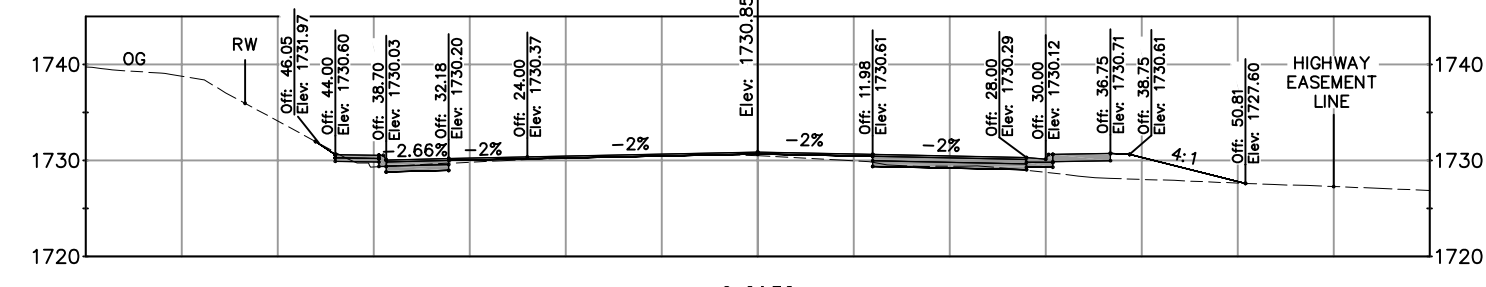

6+01.52

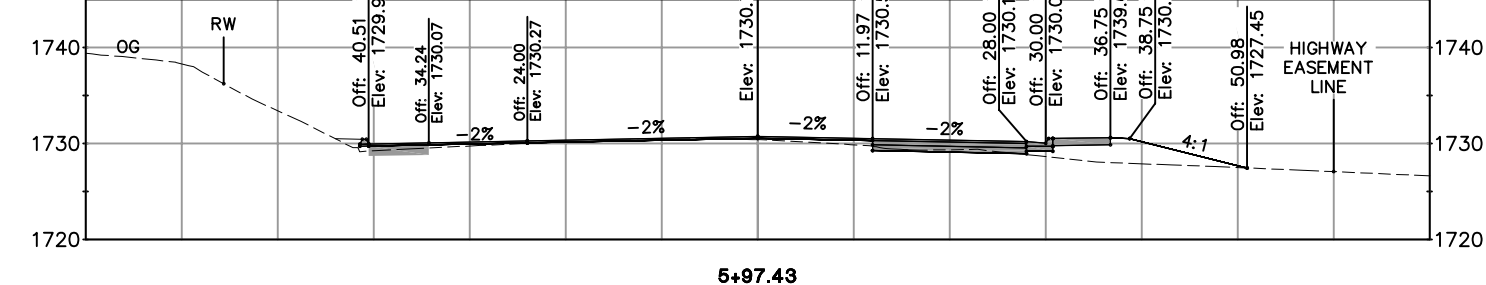

5+97.43

FOR EARTHWORK DEVELOPMENT ONLY

PLEASANT VALLEY ROAD
 SECTIONS
 SCALE: 1"=10'H,V

REVISION	NUMBER	DATE	DESCRIPTION	BY

PREPARED UNDER THE SUPERVISION OF :

REGISTERED CIVIL ENGINEER

DATE: _____

DESIGNED: RR

DRAWN: RR

CHECKED: DGA

DATE: 8-12-13

ROAD NUMBER: 77




COUNTY OF EL DORADO, CA
 COMMUNITY DEVELOPMENT AGENCY
 TRANSPORTATION DIVISION


PLEASANT VALLEY ROAD
 PATTERSON DRIVE
 INTERSECTION SIGNALIZATION

SHEET
 X-7
 7 OF 8
 W.O. No. 73320


ORIGINAL SCALE IS IN INCHES
 Drawing name: C:\Civil 3D Projects\73320 Patterson at Hwy 49\Drawings\Blocks\Master.dwg Layout Tab: PV X-8 Aug 12, 2013 -- 9:51am BRichards

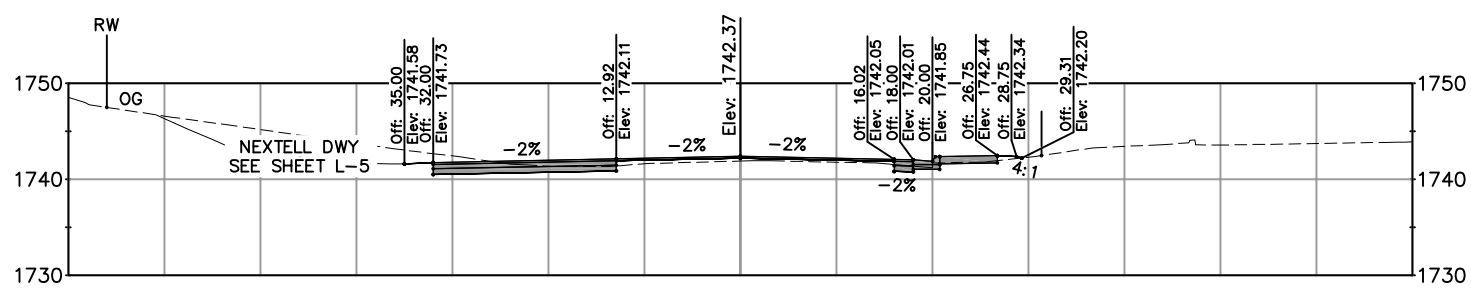


12+02.18 EC

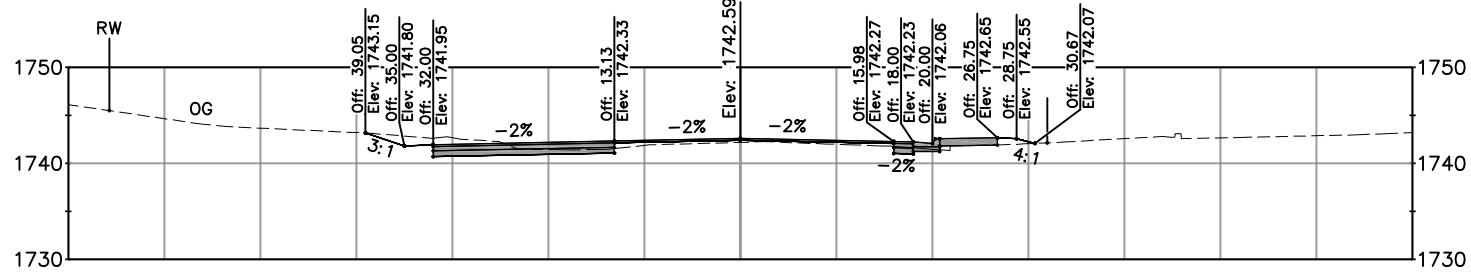


11+56.01

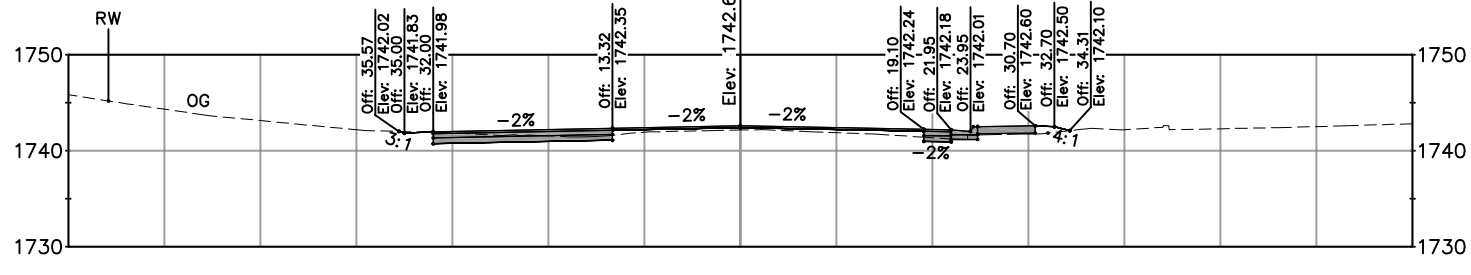


11+35.65

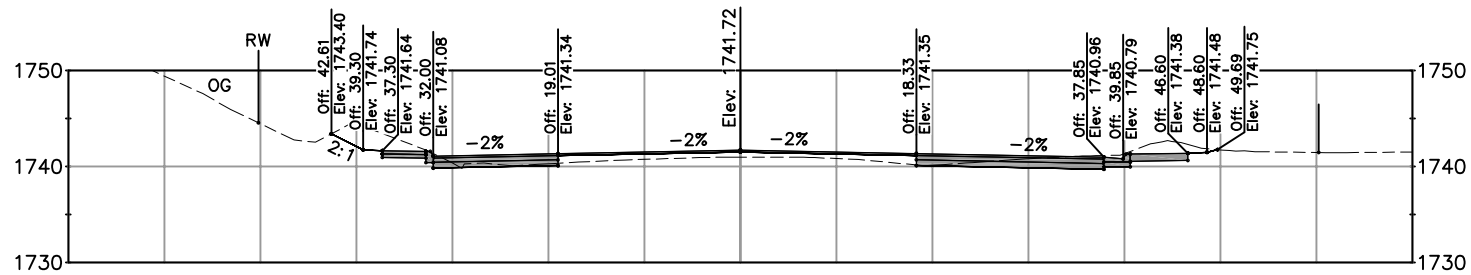


9+99.66

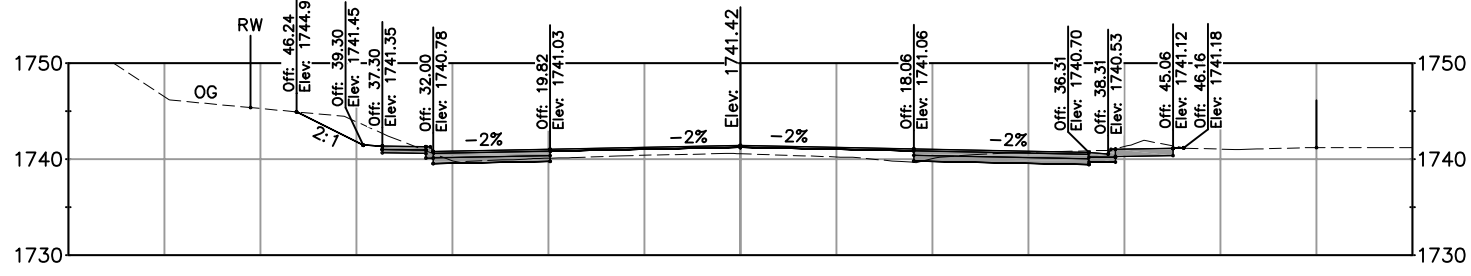


9+79.58 BC

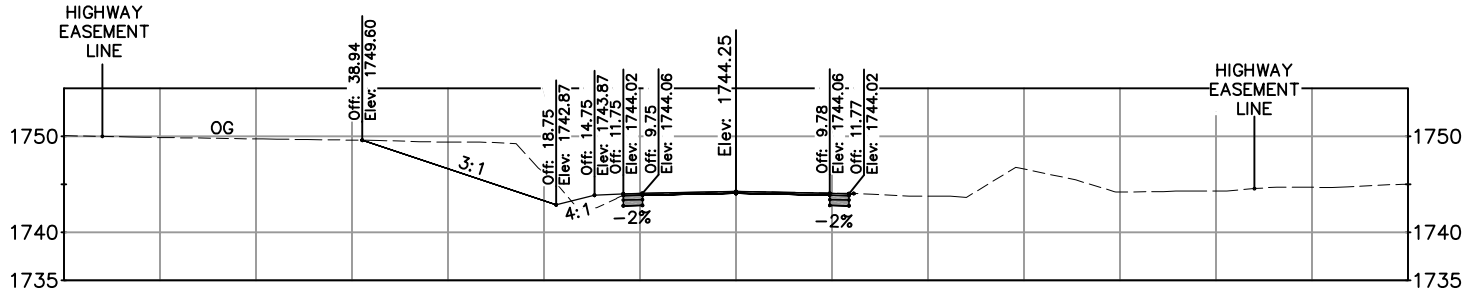


19+28.00

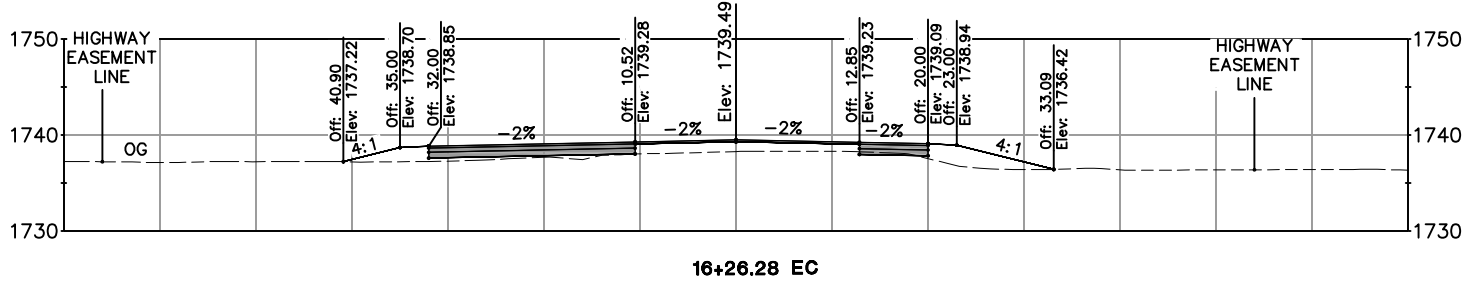

16+26.28 EC

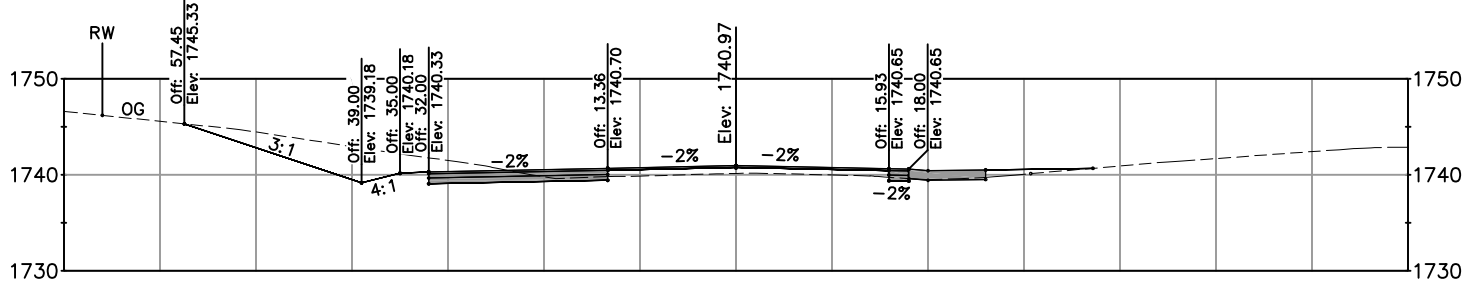

13+15.67

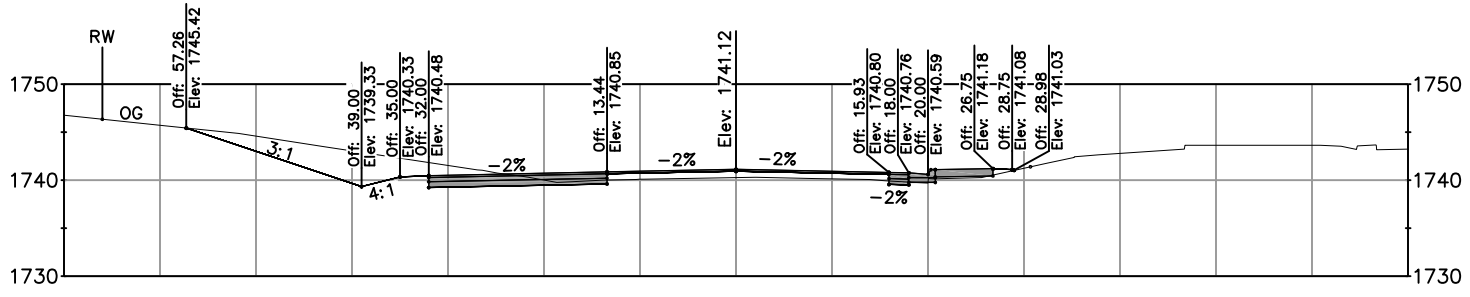

13+05.67 BC

FOR EARTHWORK DEVELOPMENT ONLY

PLEASANT VALLEY ROAD
 SECTIONS
 SCALE: 1"=10'H,V

REVISION	NUMBER	DATE	DESCRIPTION	BY

PREPARED UNDER THE SUPERVISION OF :
 REGISTERED CIVIL ENGINEER
 DATE: _____

DESIGNED: RR
 DRAWN: RR
 CHECKED: DGA
 DATE: 8-12-13
 ROAD NUMBER: 77



COUNTY OF EL DORADO, CA
 COMMUNITY DEVELOPMENT AGENCY
 TRANSPORTATION DIVISION

PLEASANT VALLEY ROAD
 PATTERSON DRIVE
 INTERSECTION SIGNALIZATION

SHEET
 X-8
 8 OF 8
 W.O. No. 73320