




68+50.00

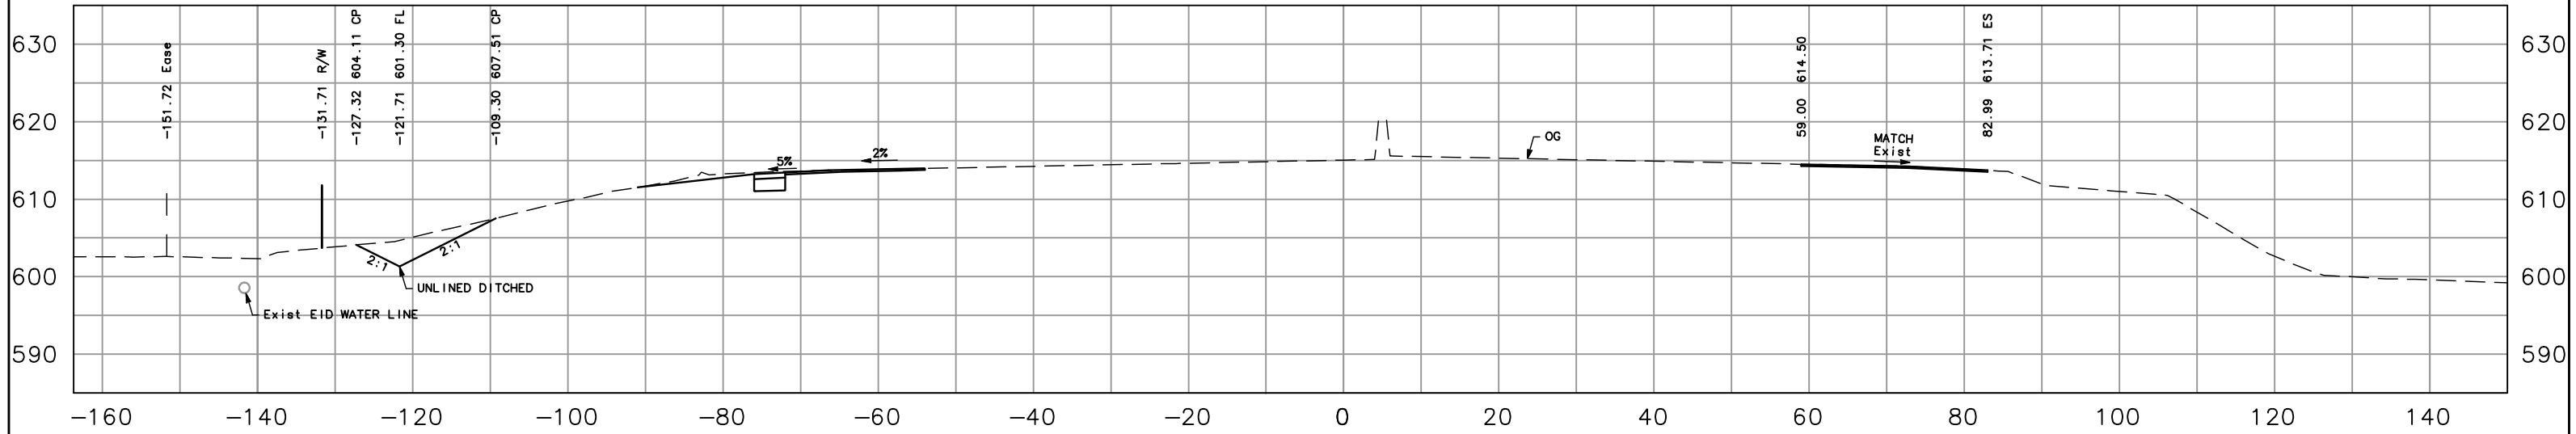


68+00.00

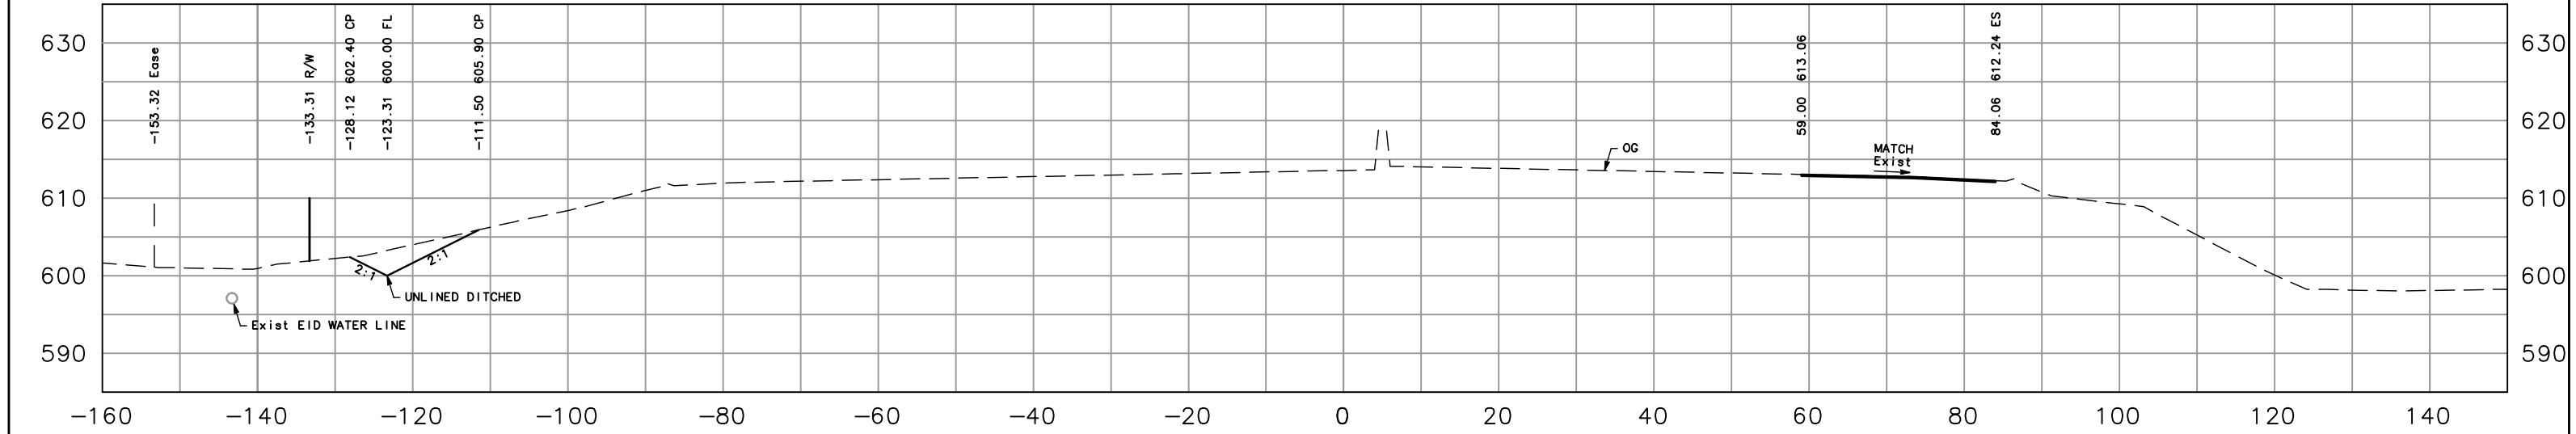


67+50.00

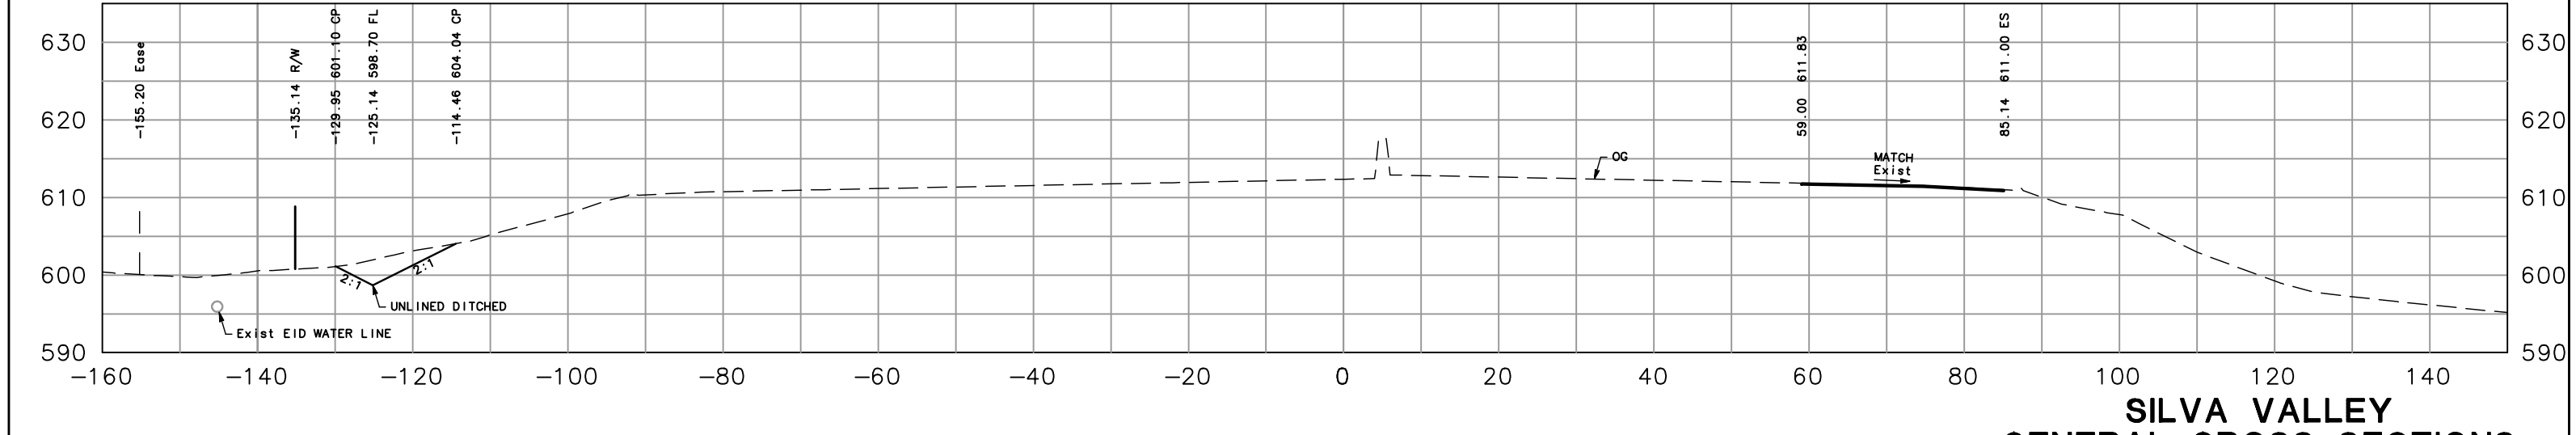


70+00.00

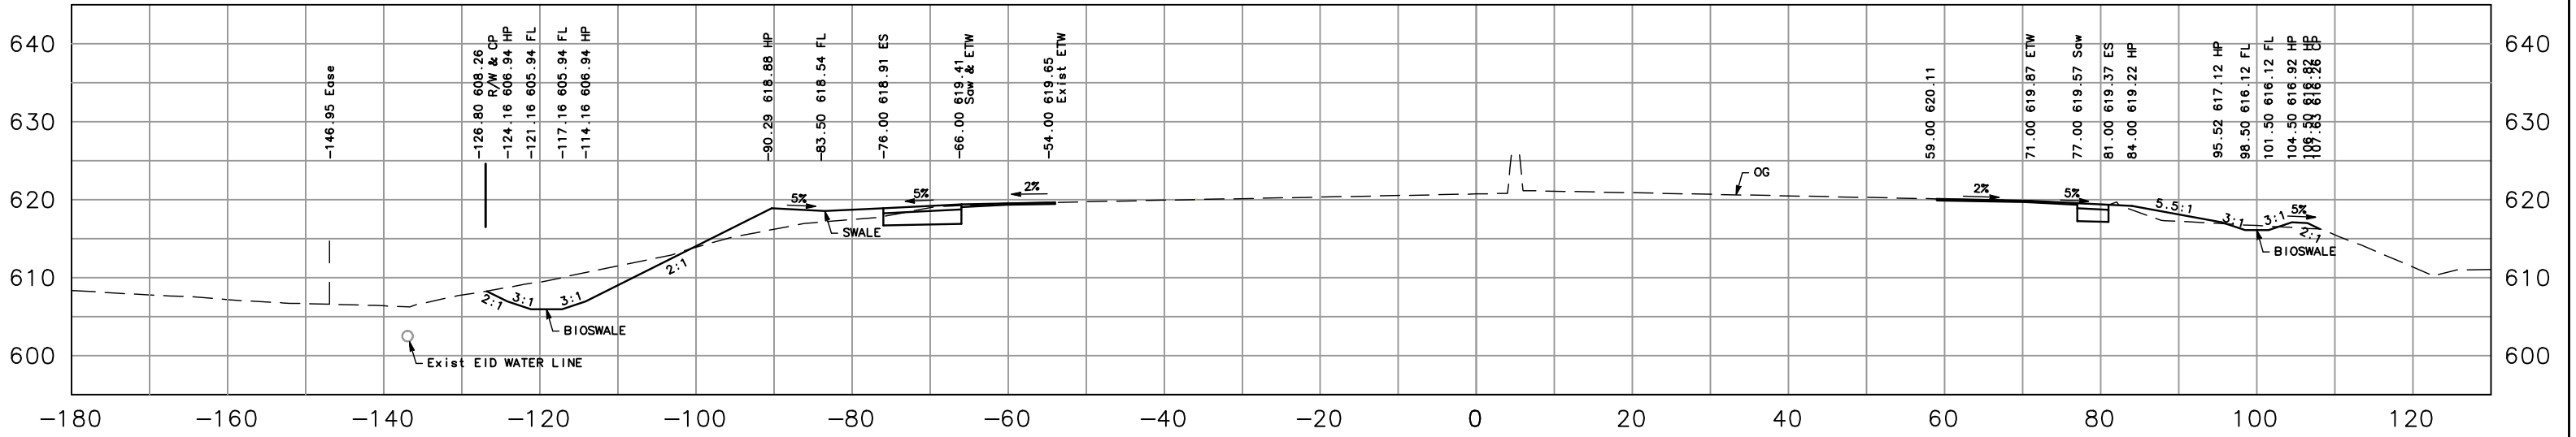


69+50.00

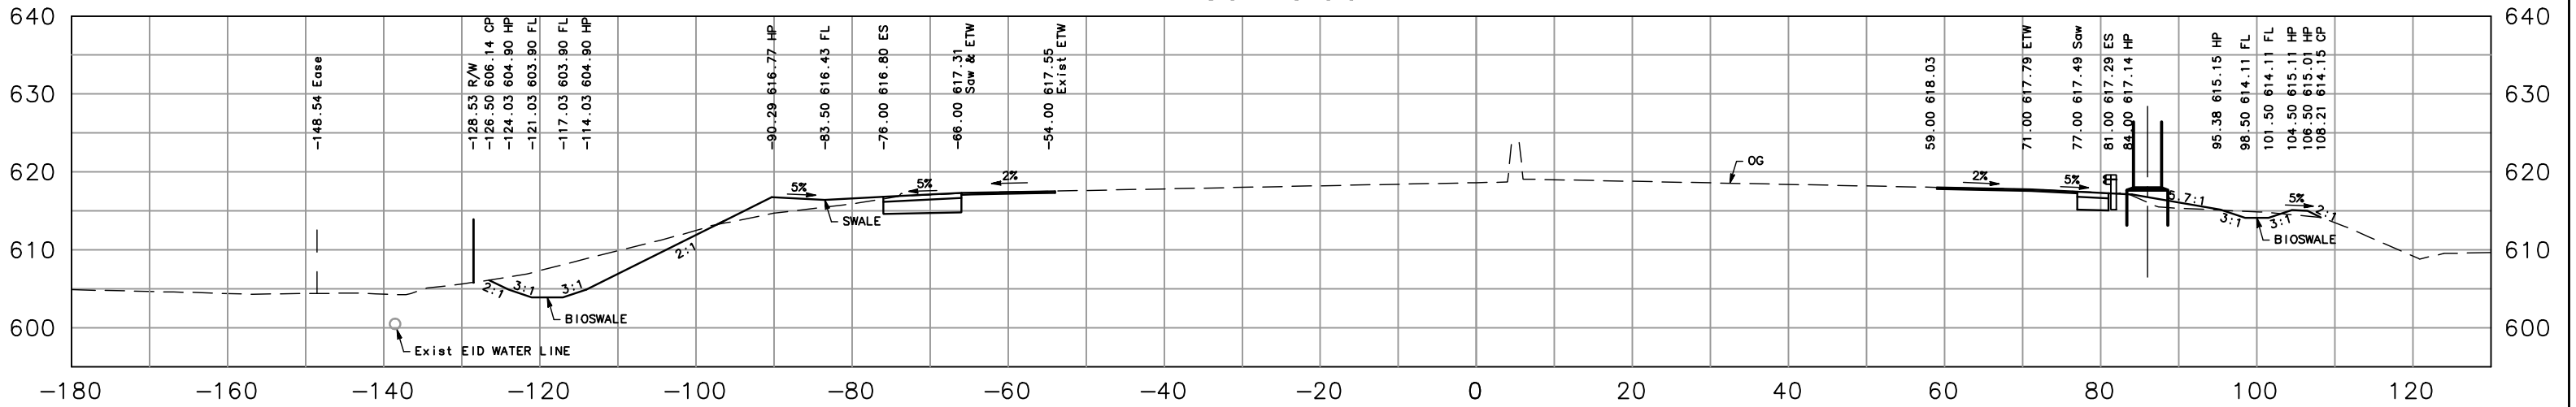


69+00.00

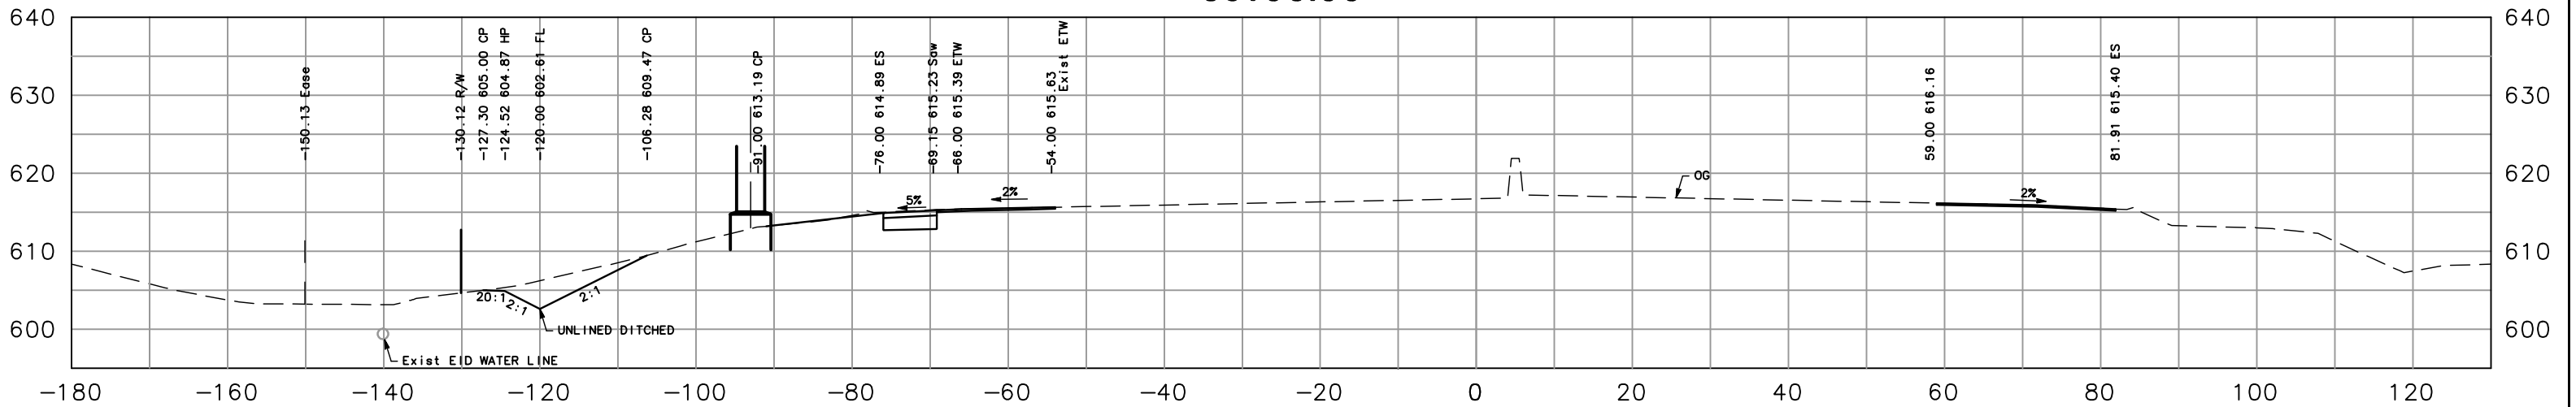


71+50.00

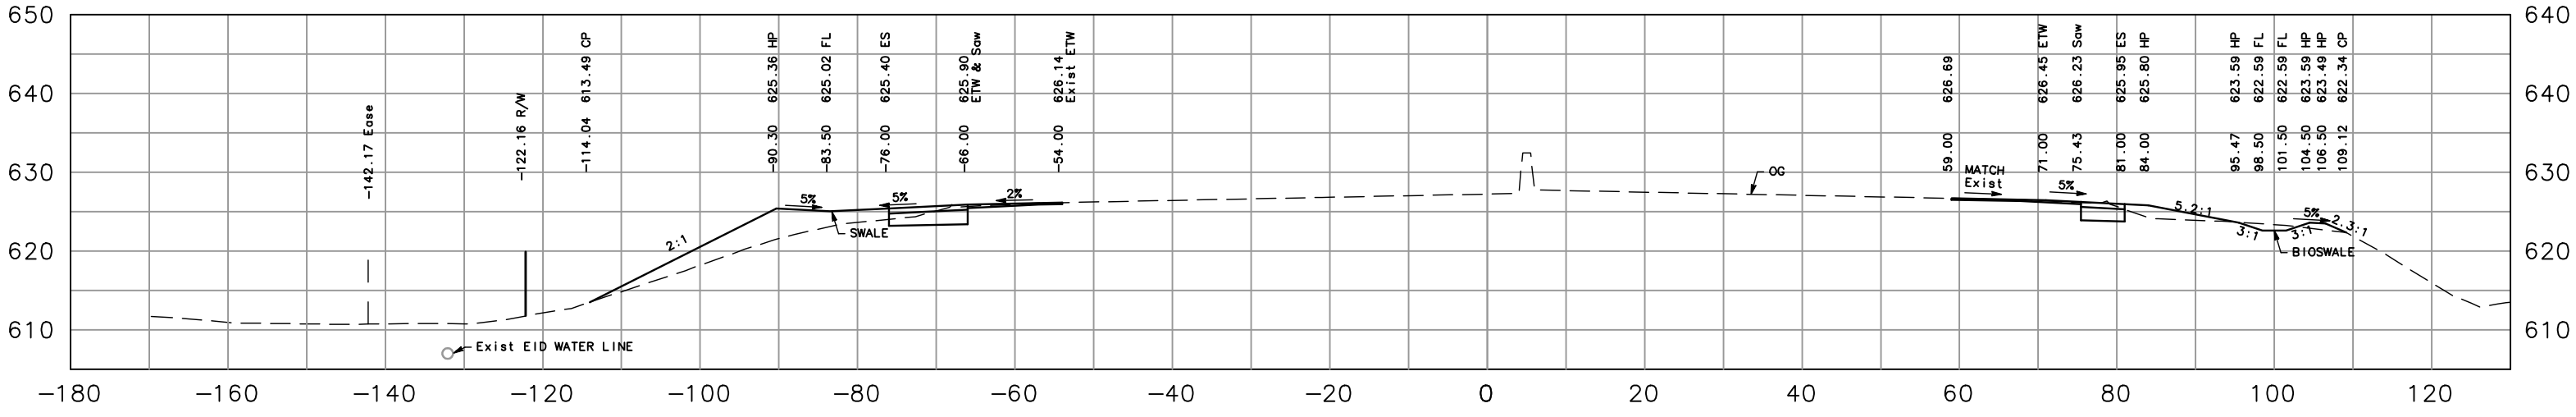


71+00.00

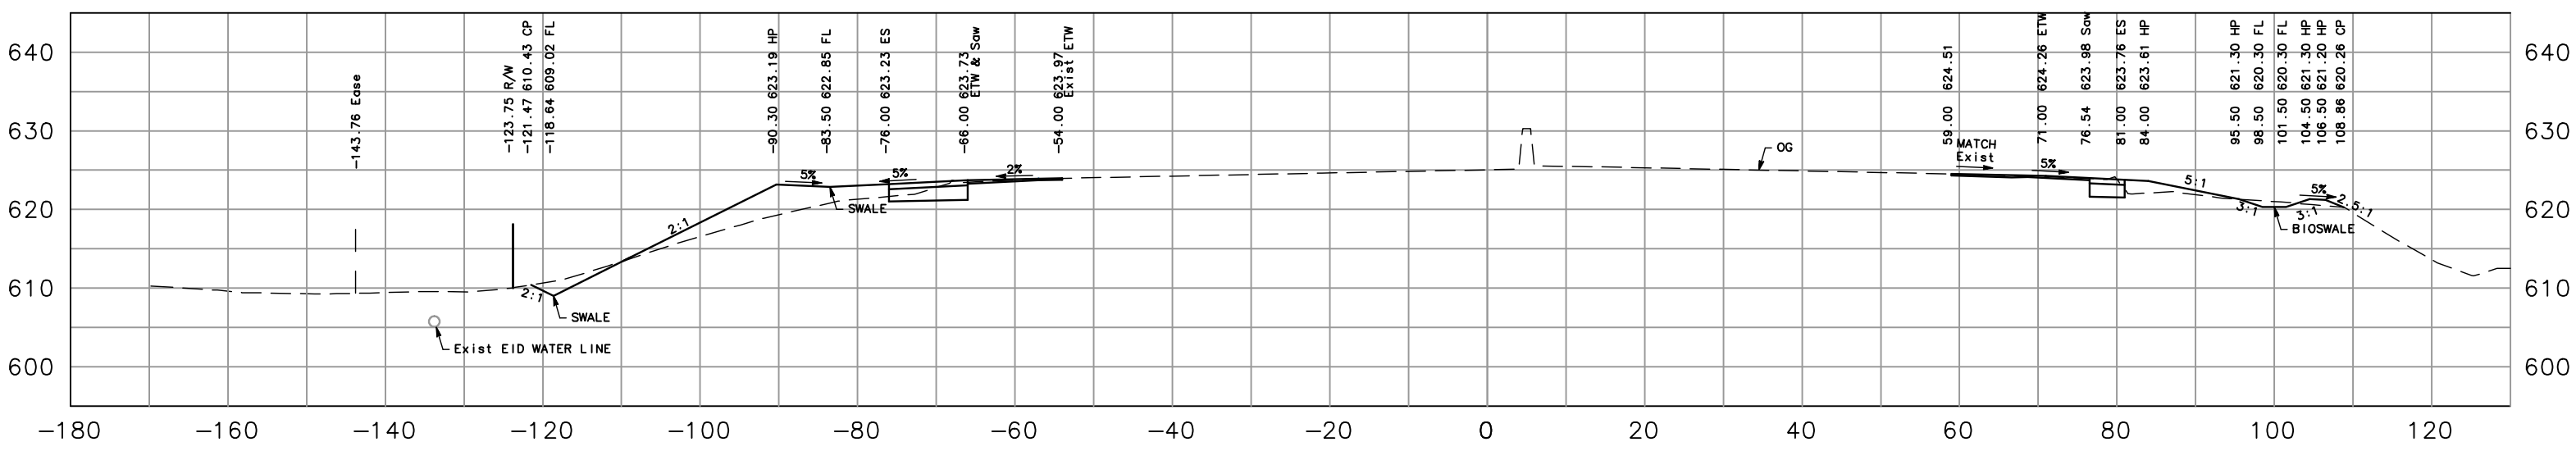


70+50.00

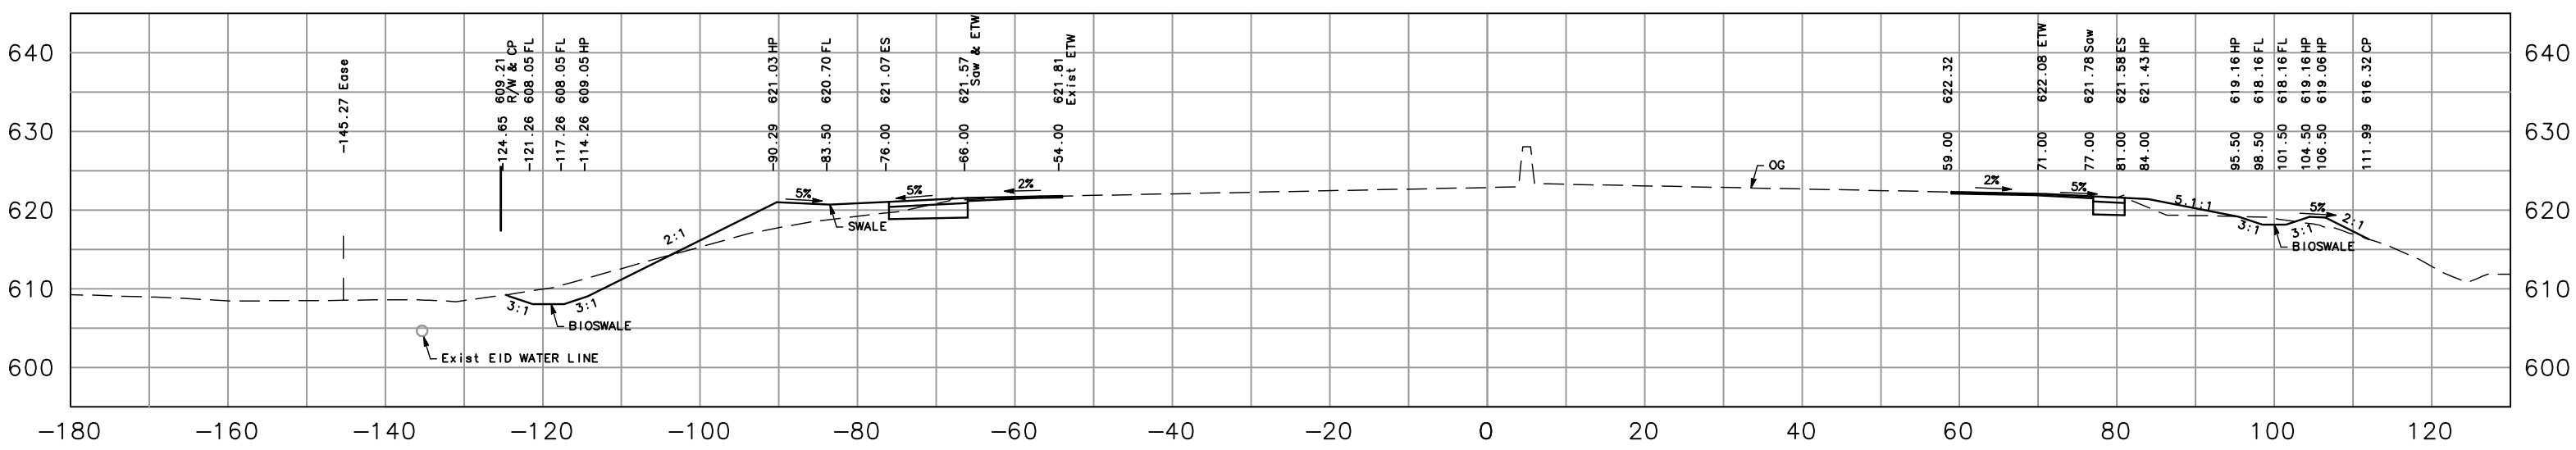


73+00.00

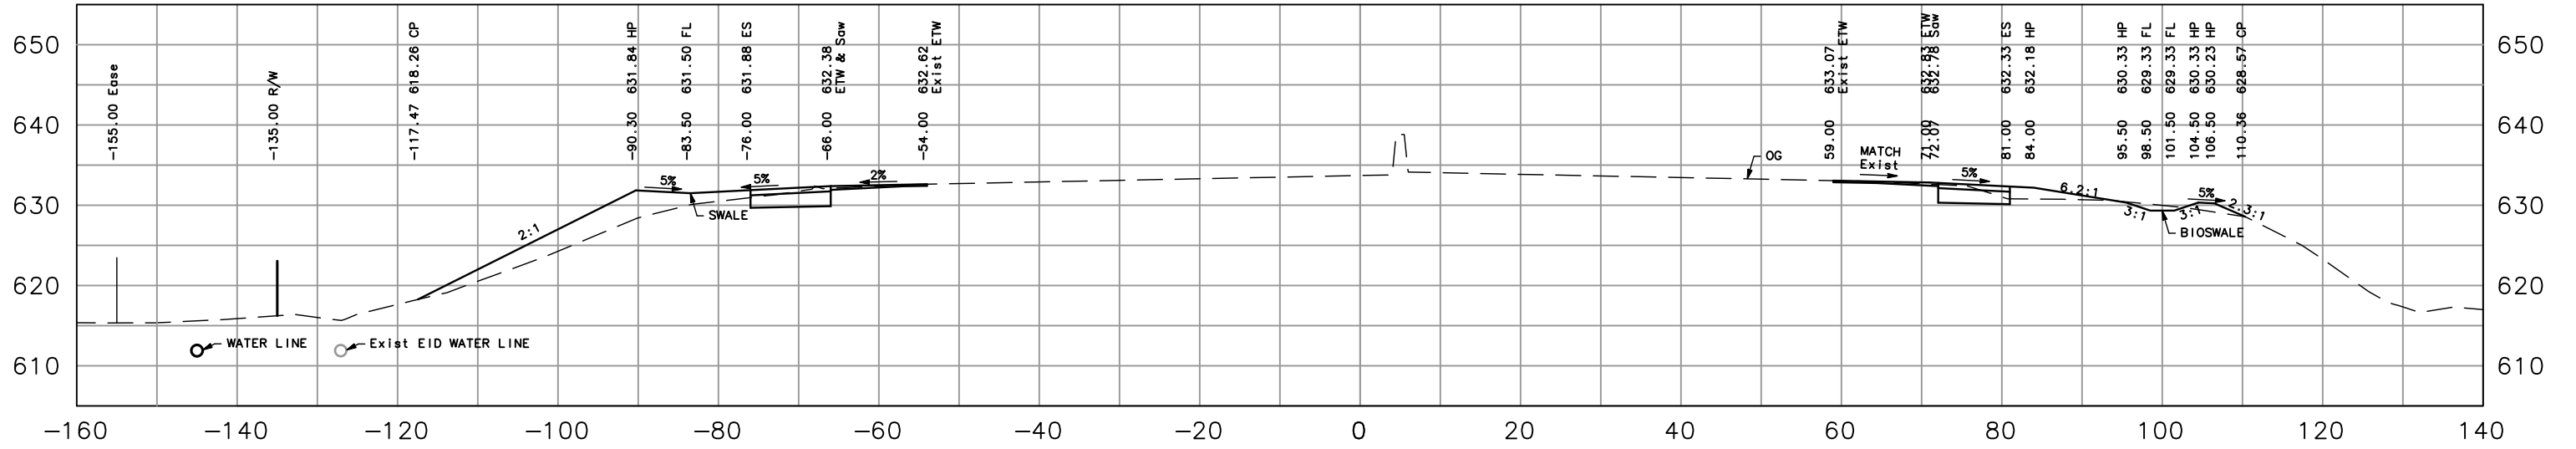


72+50.00

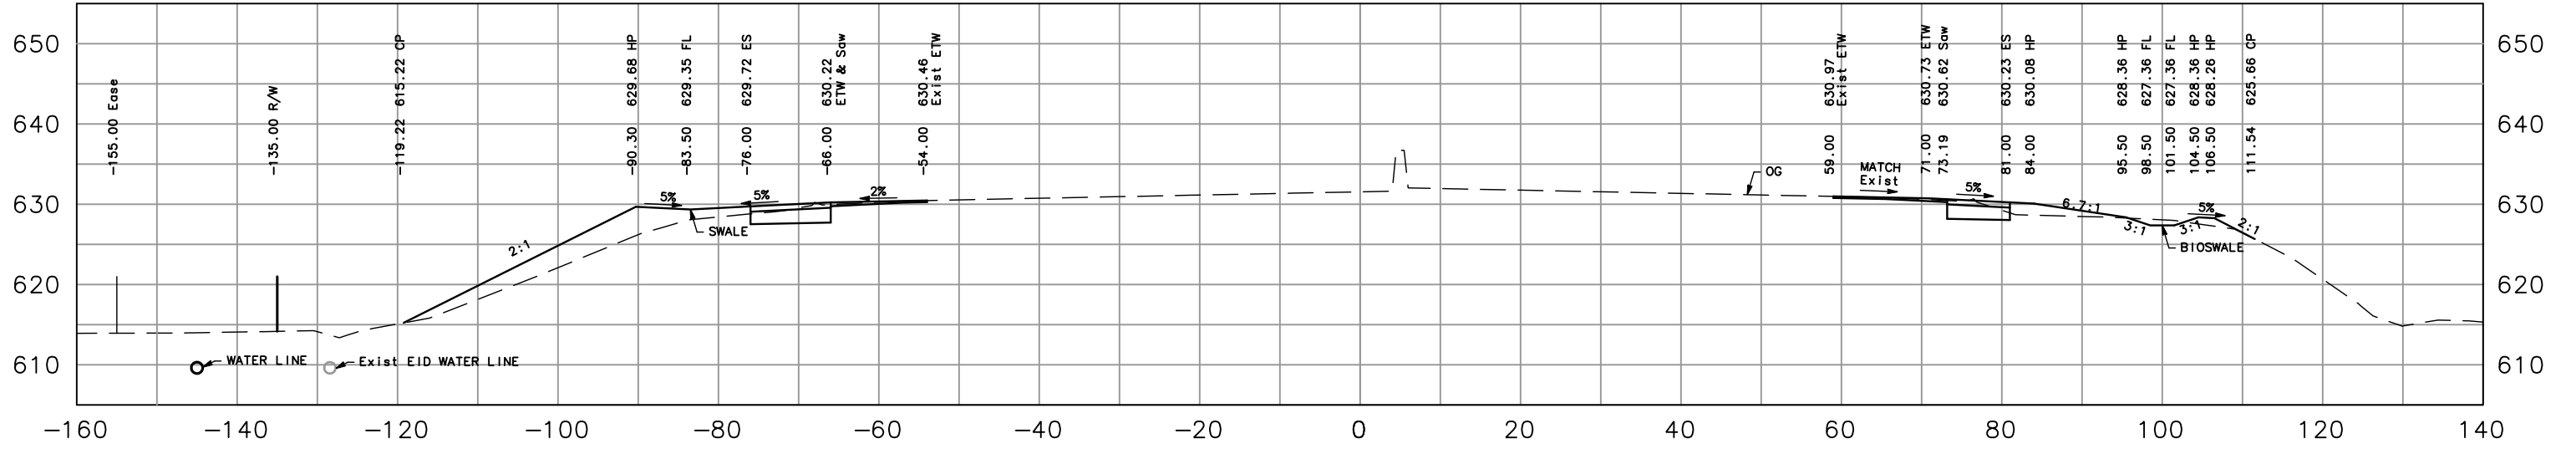


72+00.00

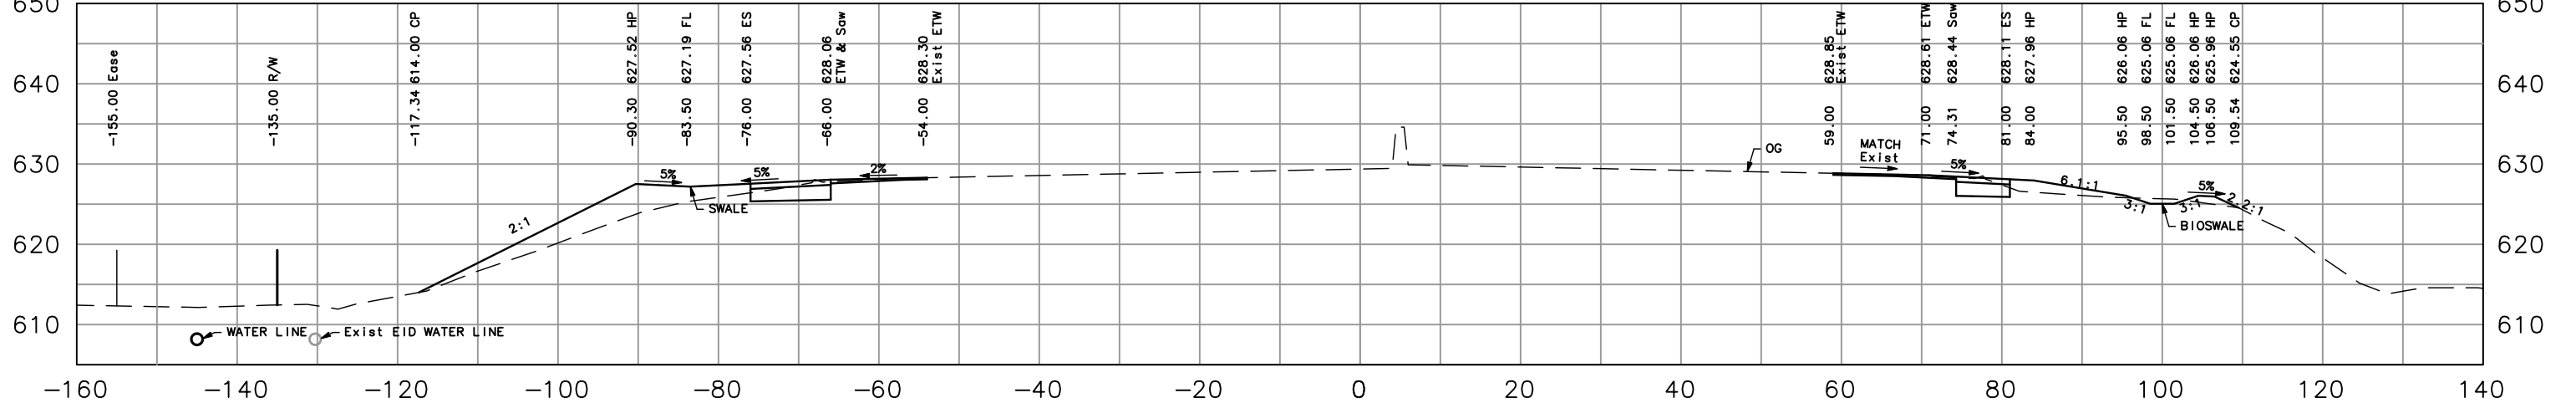


74+50.00

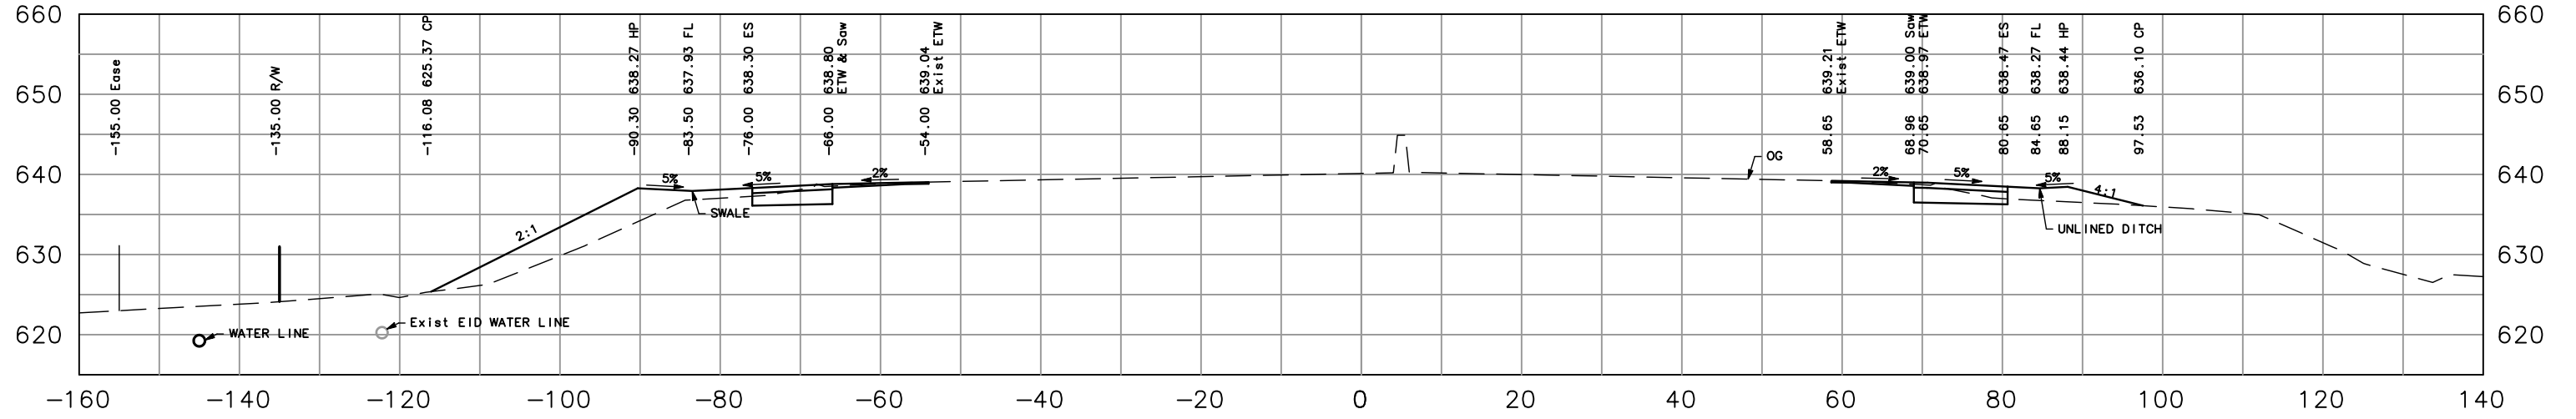


74+00.00

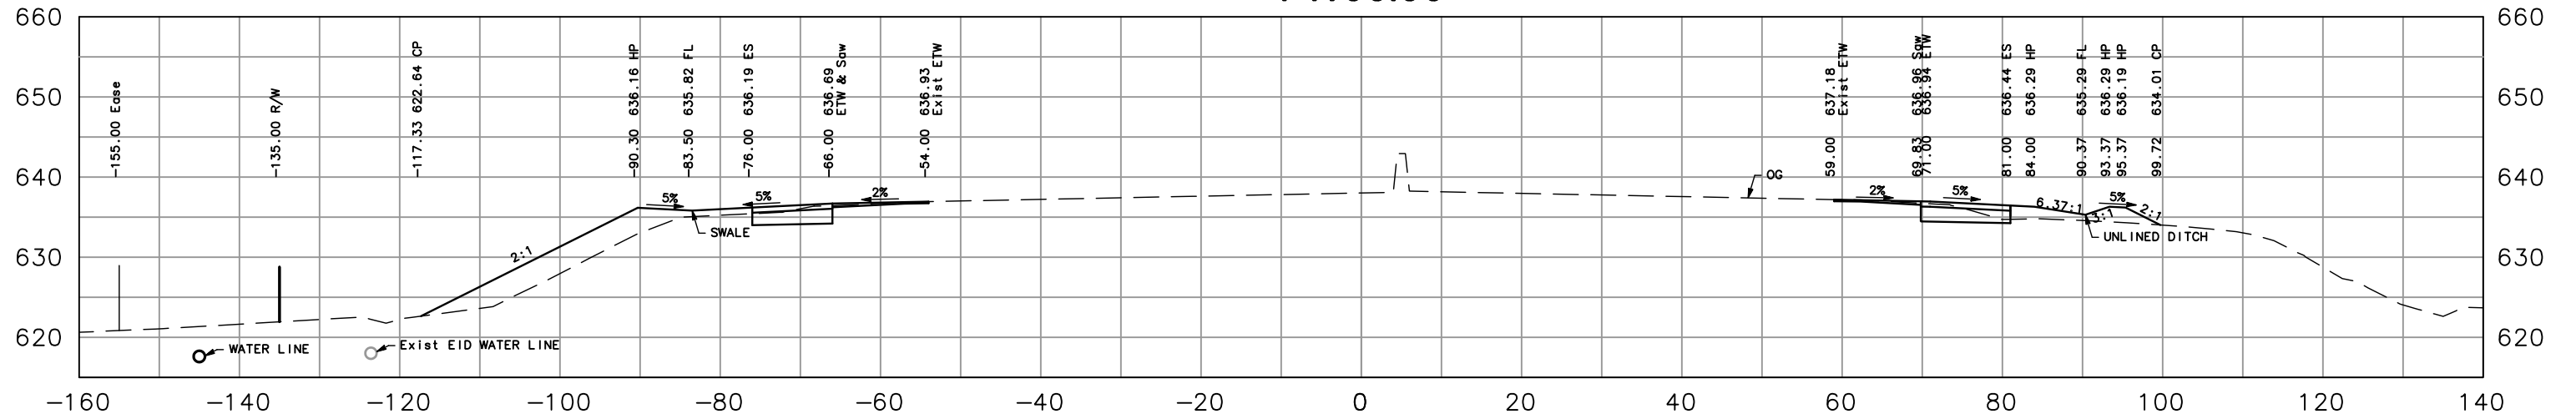


73+50.00

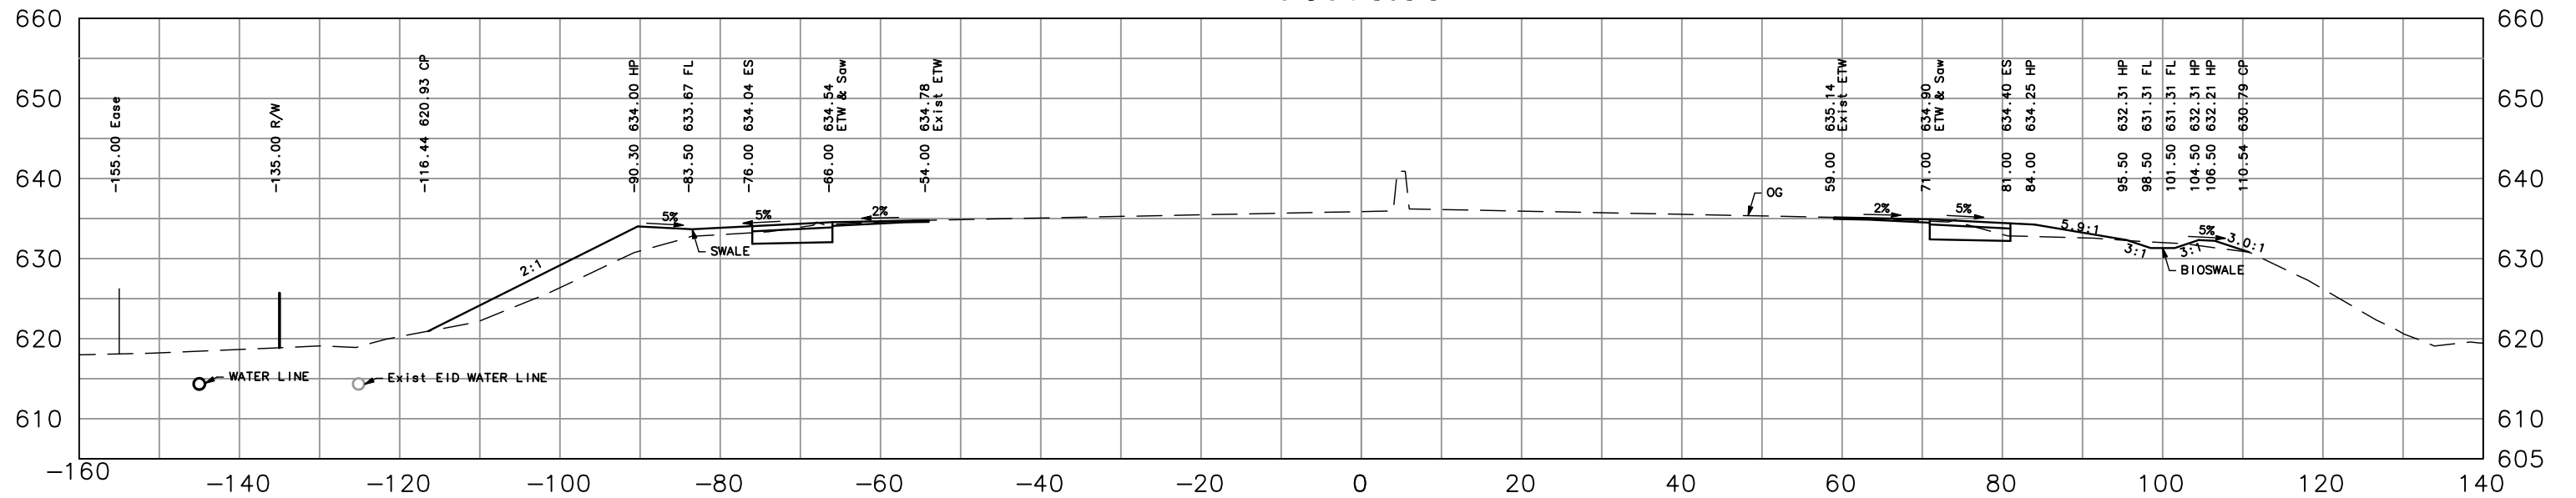


76+00.00

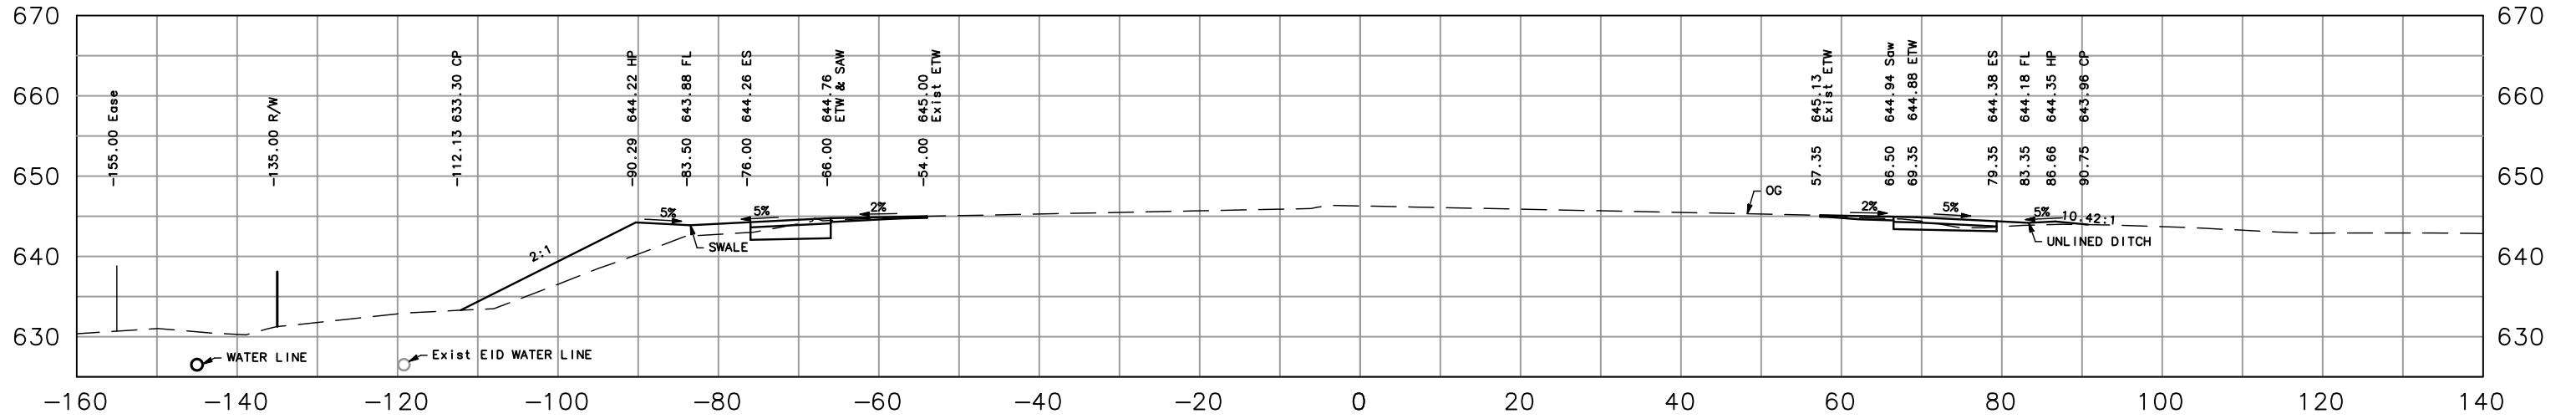


75+50.00

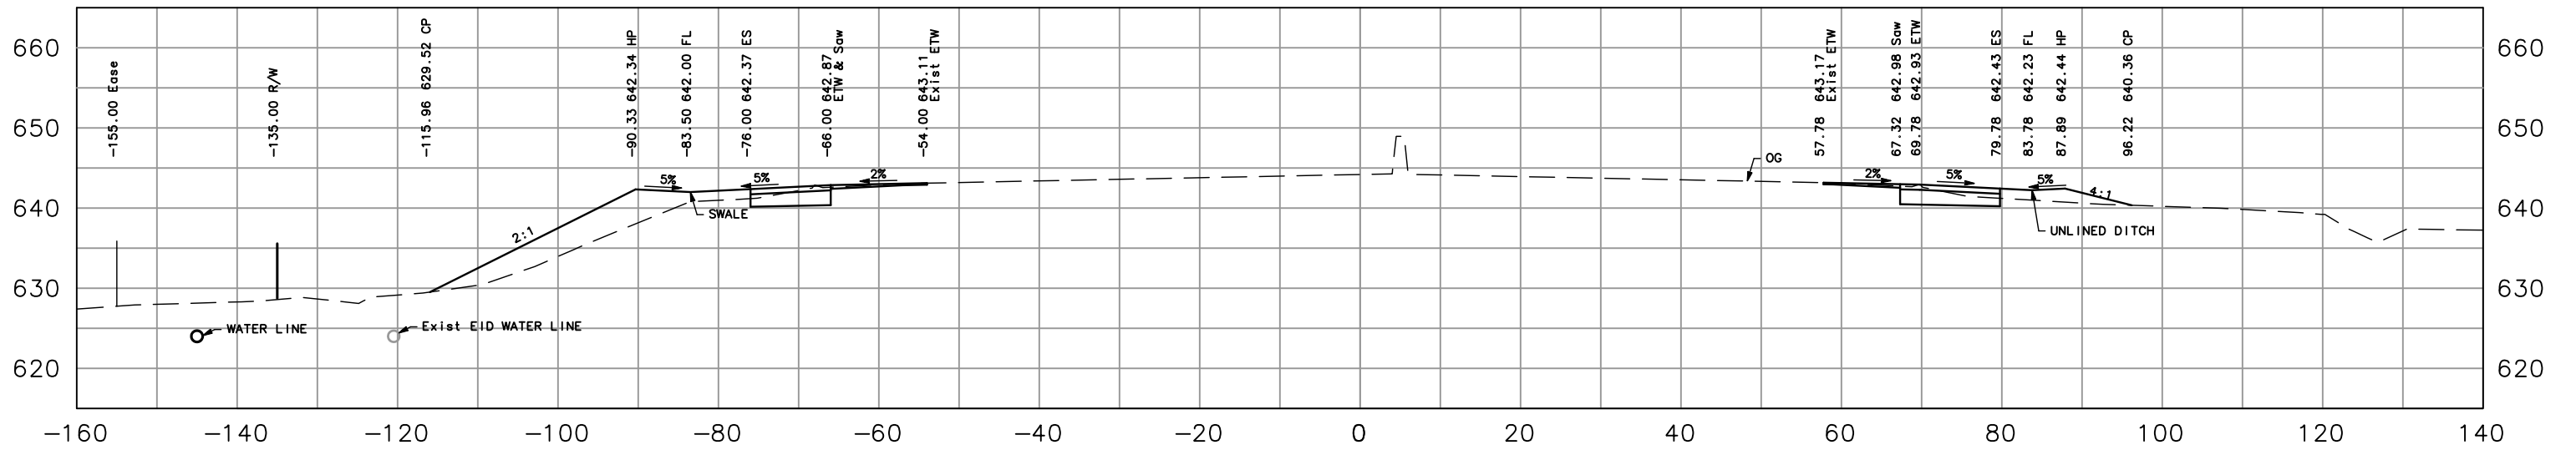


75+00.00

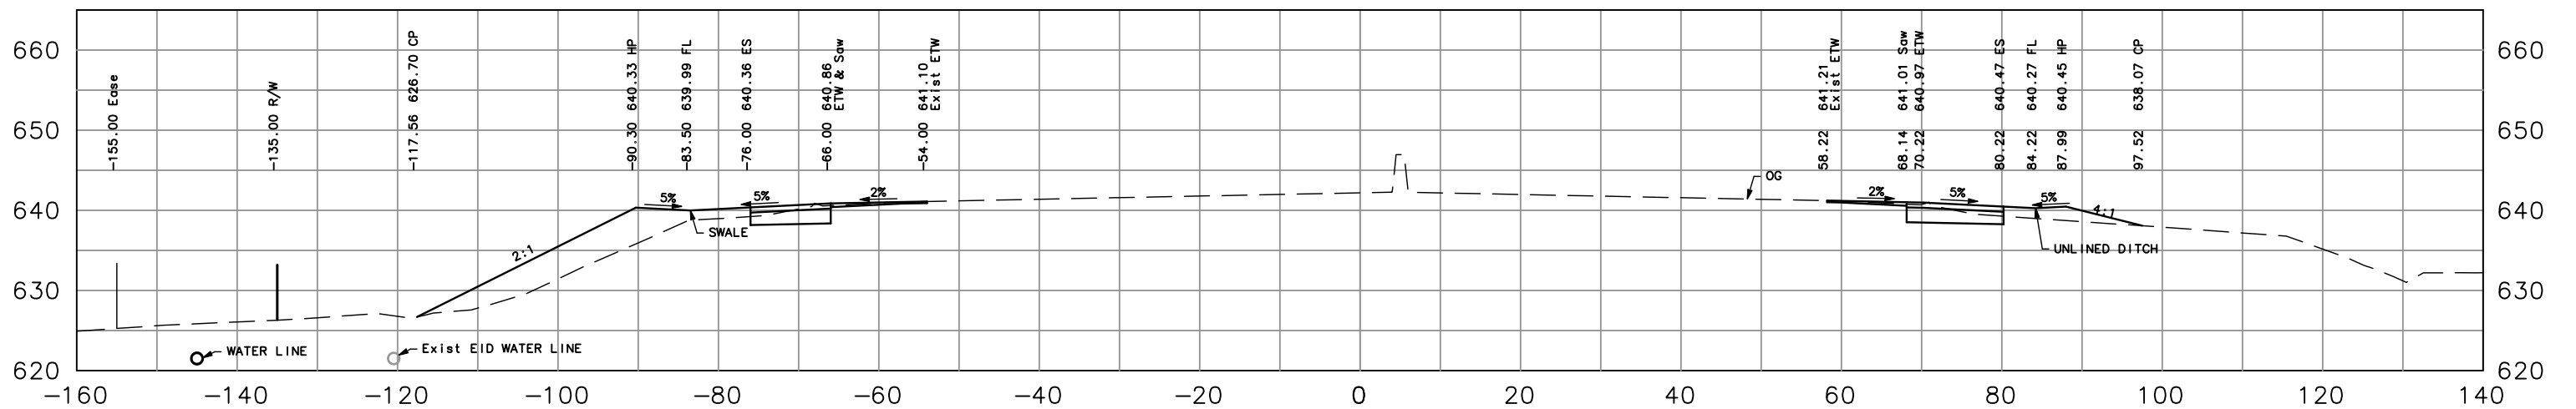


77+50.00

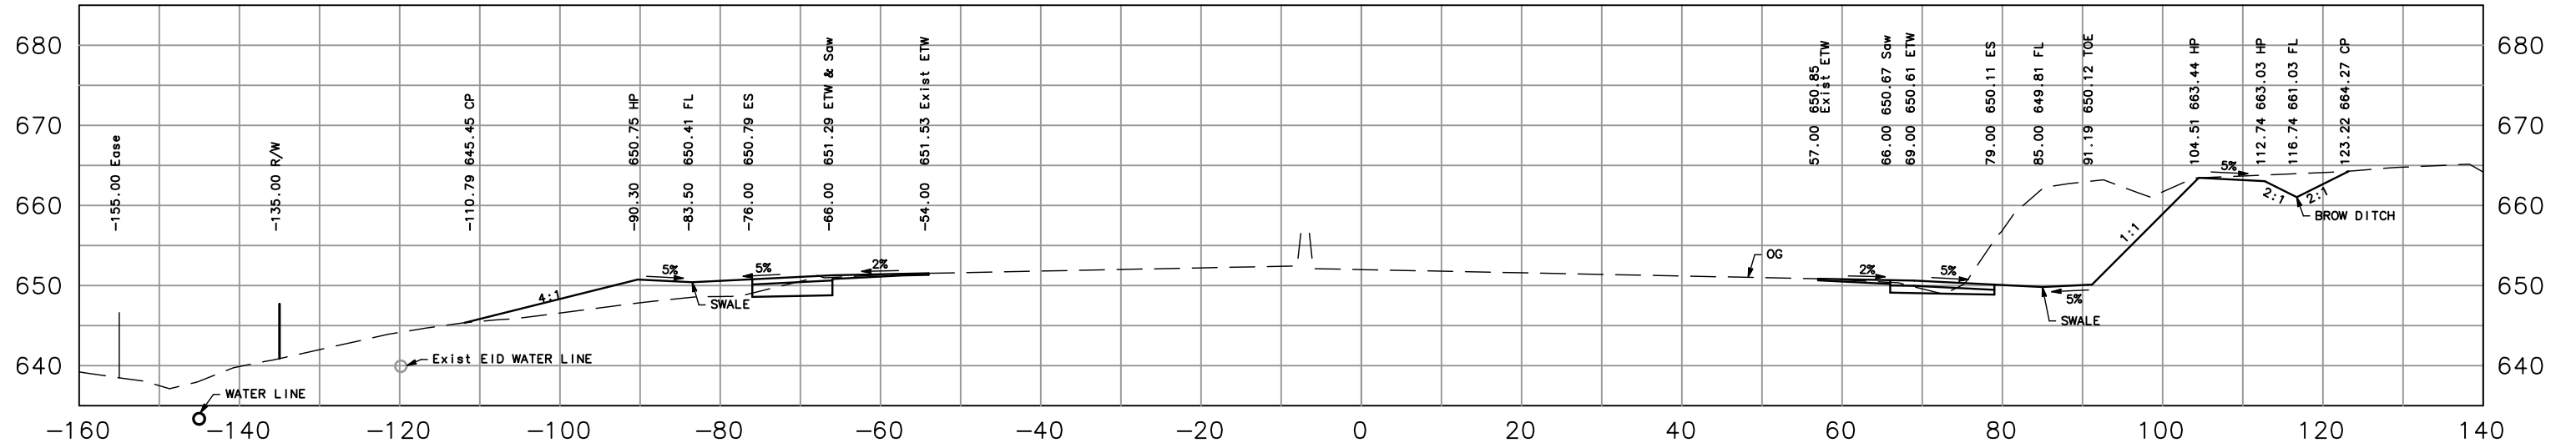


77+00.00

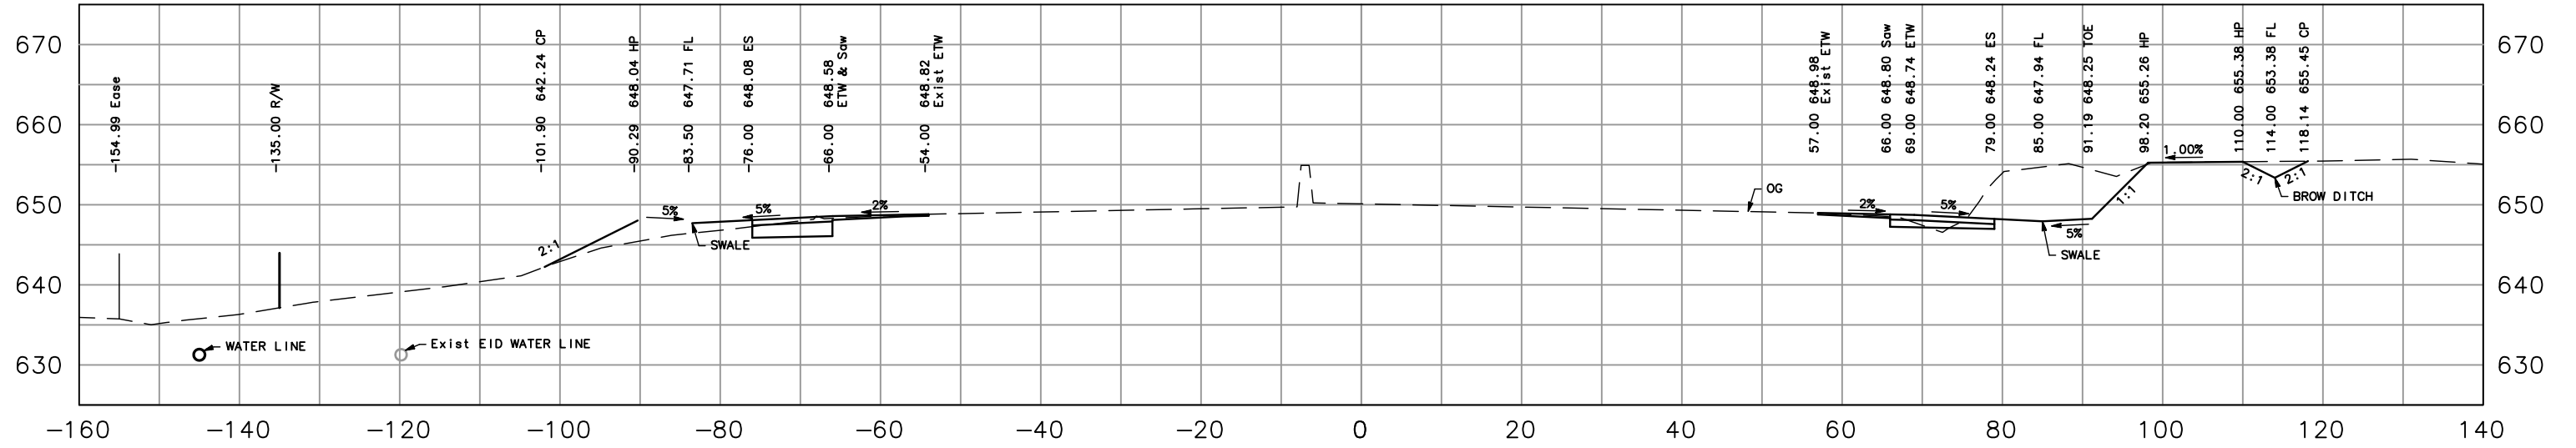


76+50.00

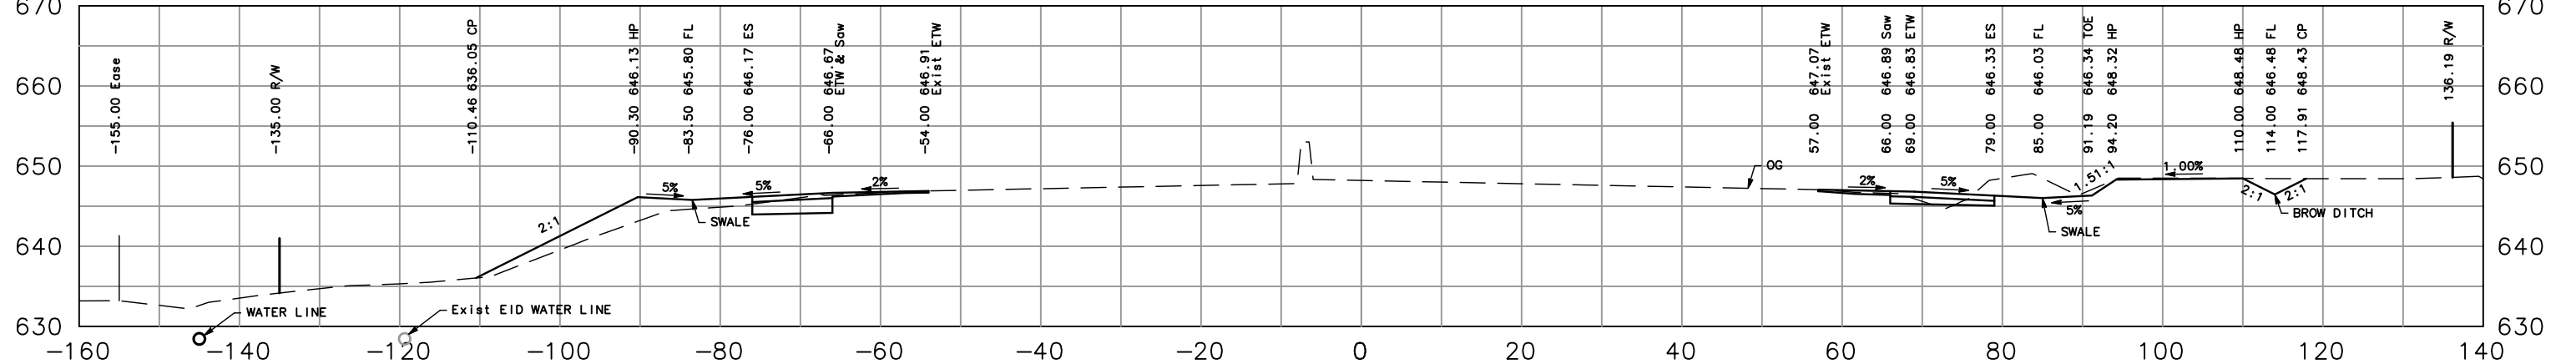

78+50.00

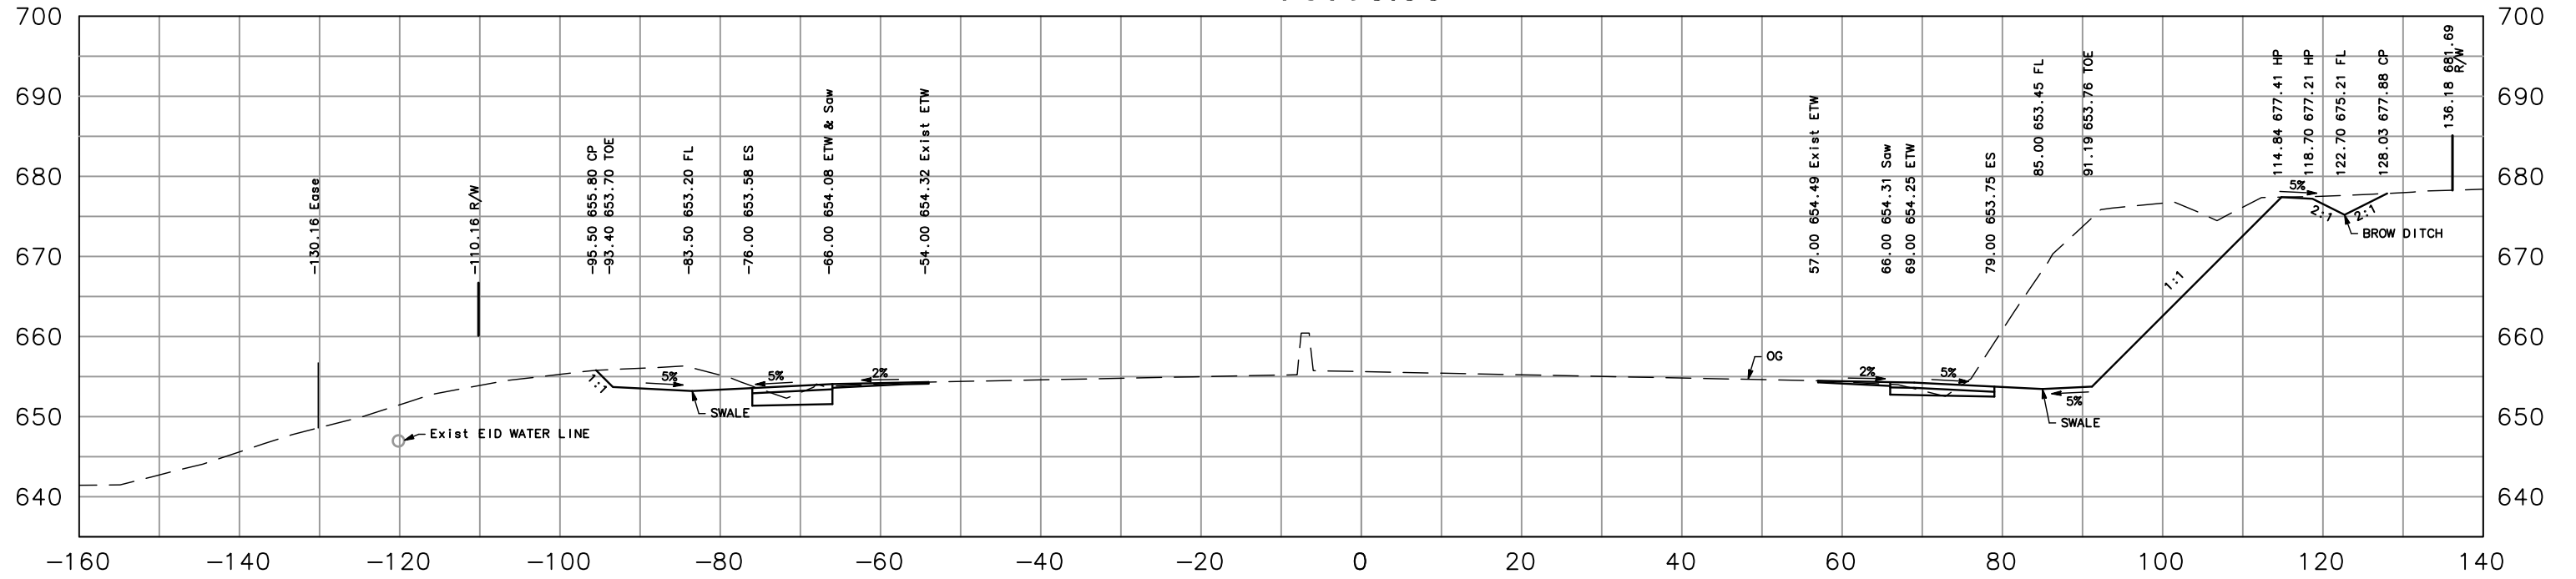


78+00.00

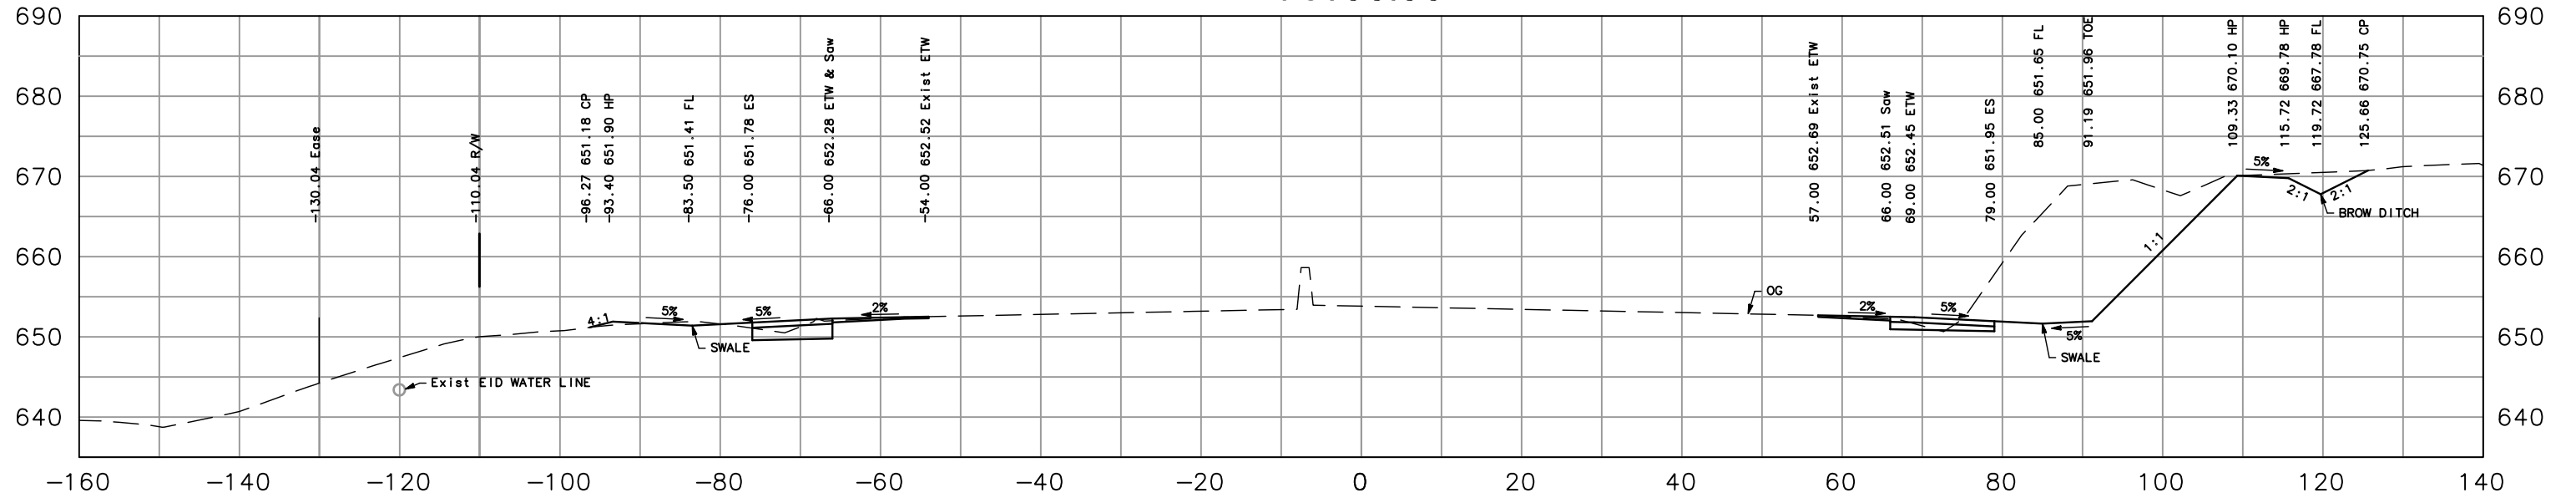


SILVA VALLEY
GENERAL CROSS SECTIONS
 "A2" LINE
 SCALE: 1" = 20'
 8 OF 19 11/7/2012

79+50.00

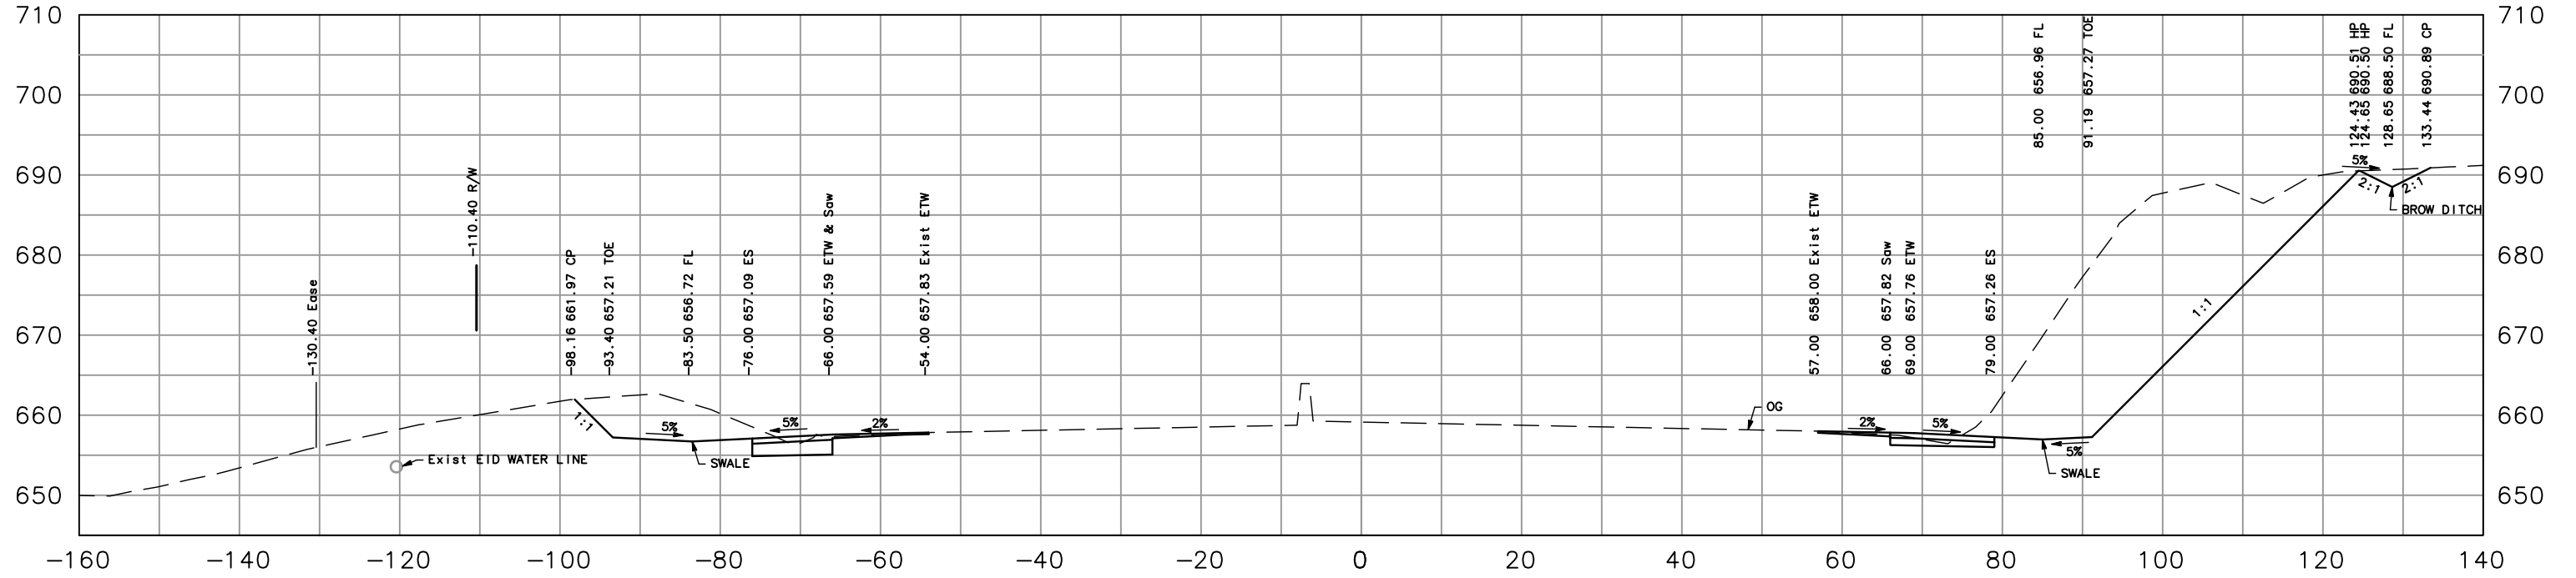


79+00.00

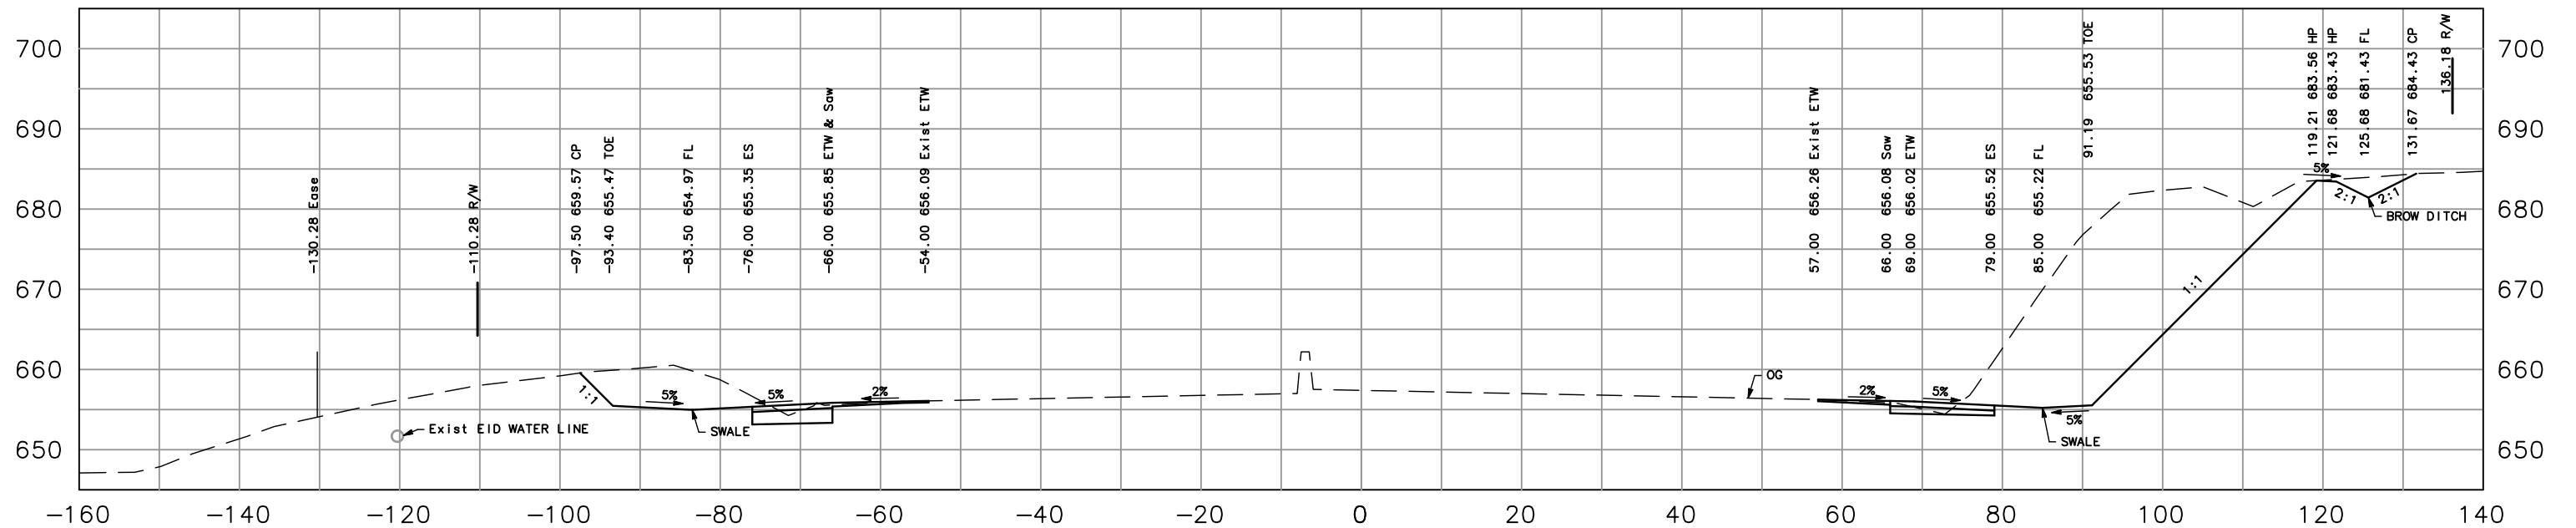


SILVA VALLEY
GENERAL CROSS SECTIONS
 "A2" LINE
 SCALE: 1" = 20'
 9 OF 19 11/7/2012


80+50.00

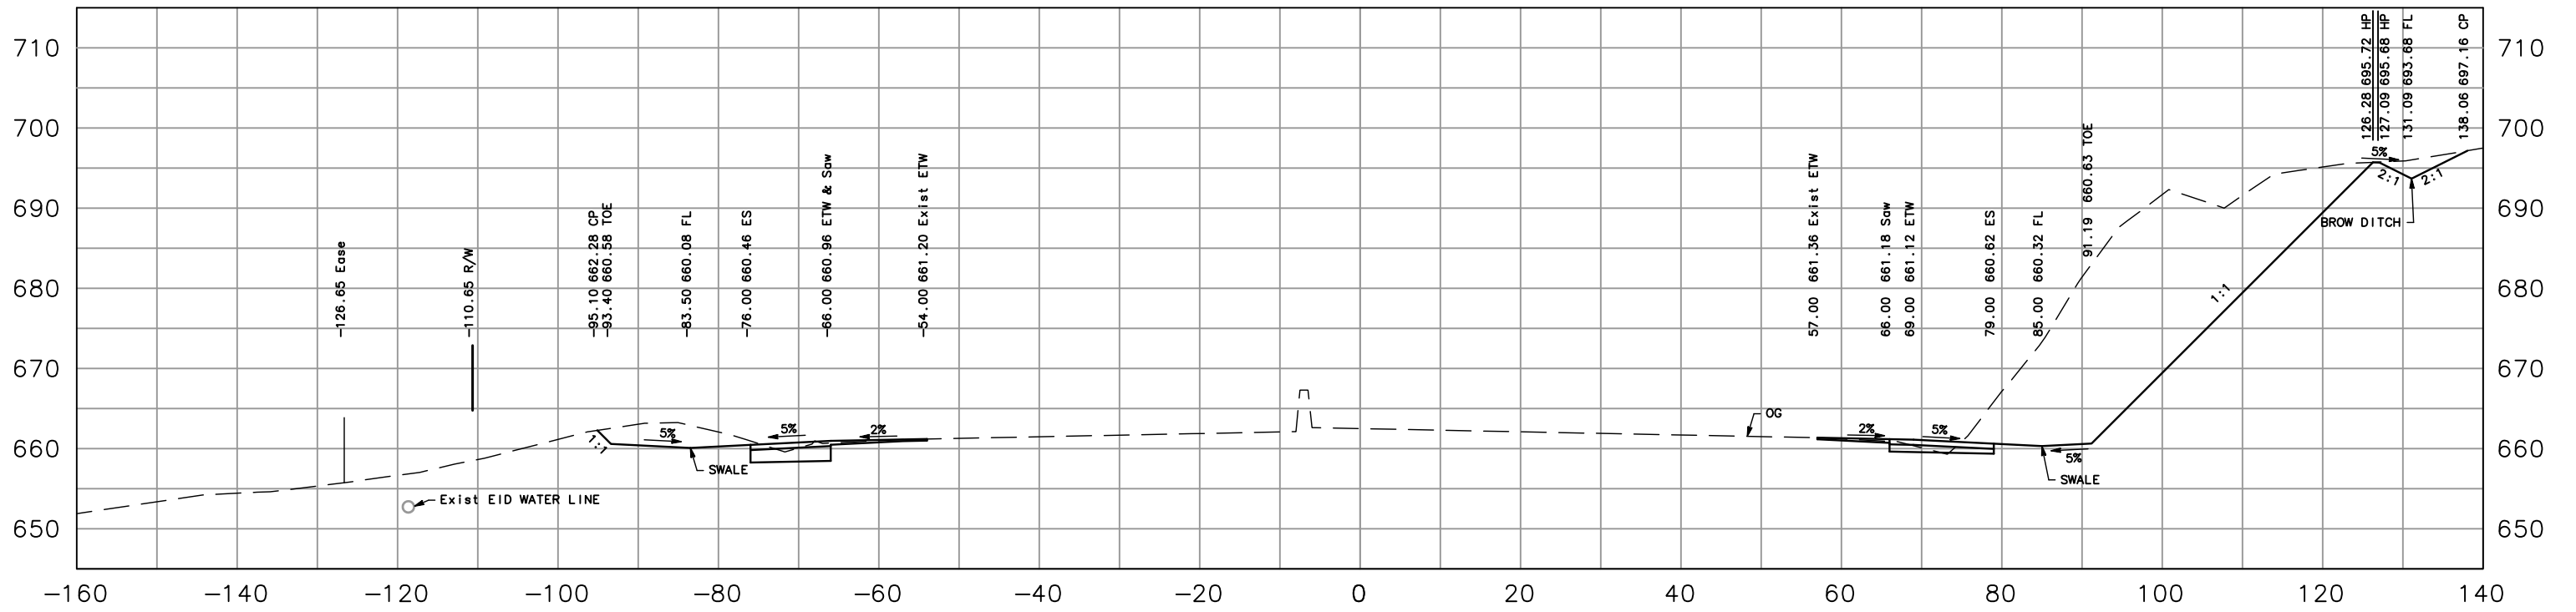


80+00.00

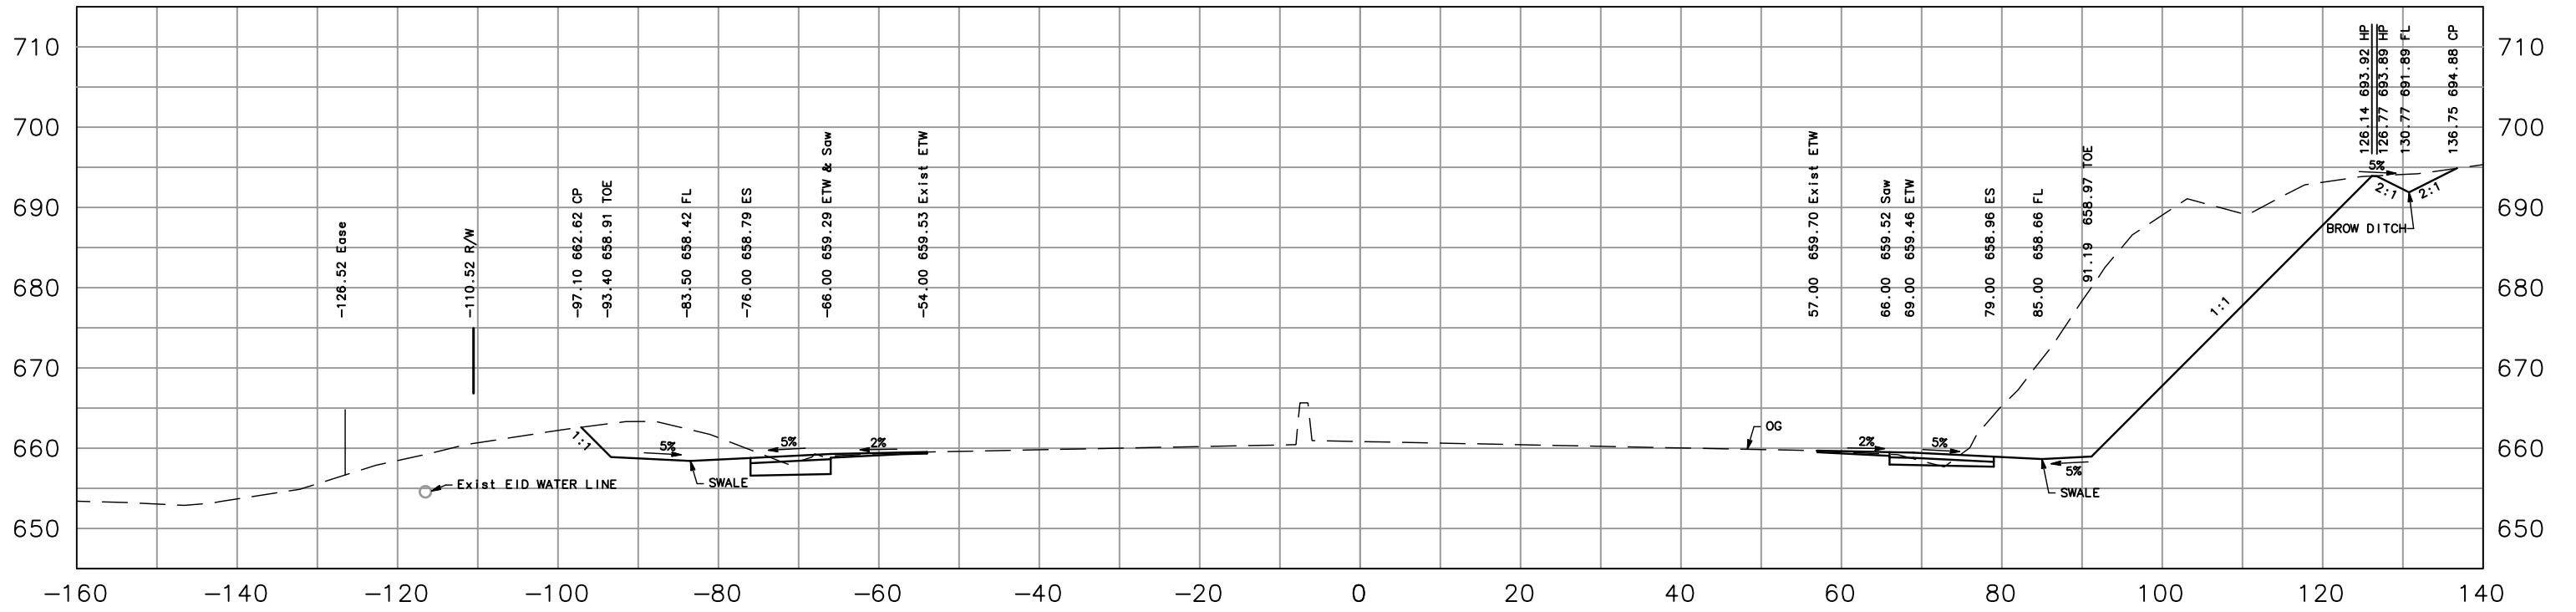

81+50.00

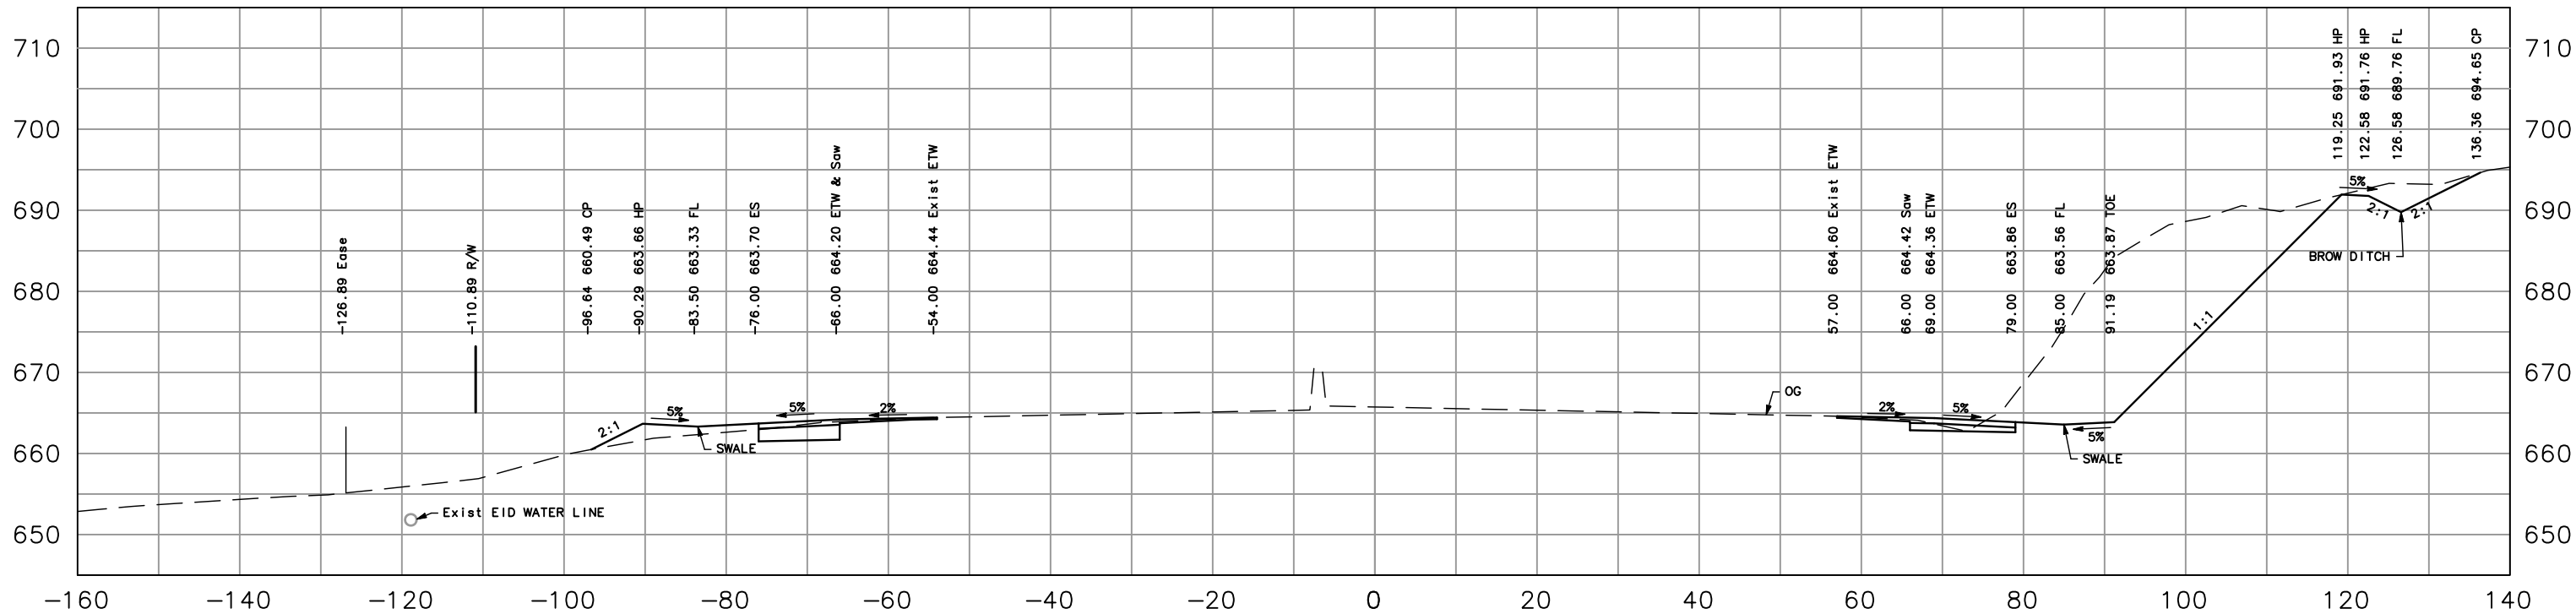


81+00.00

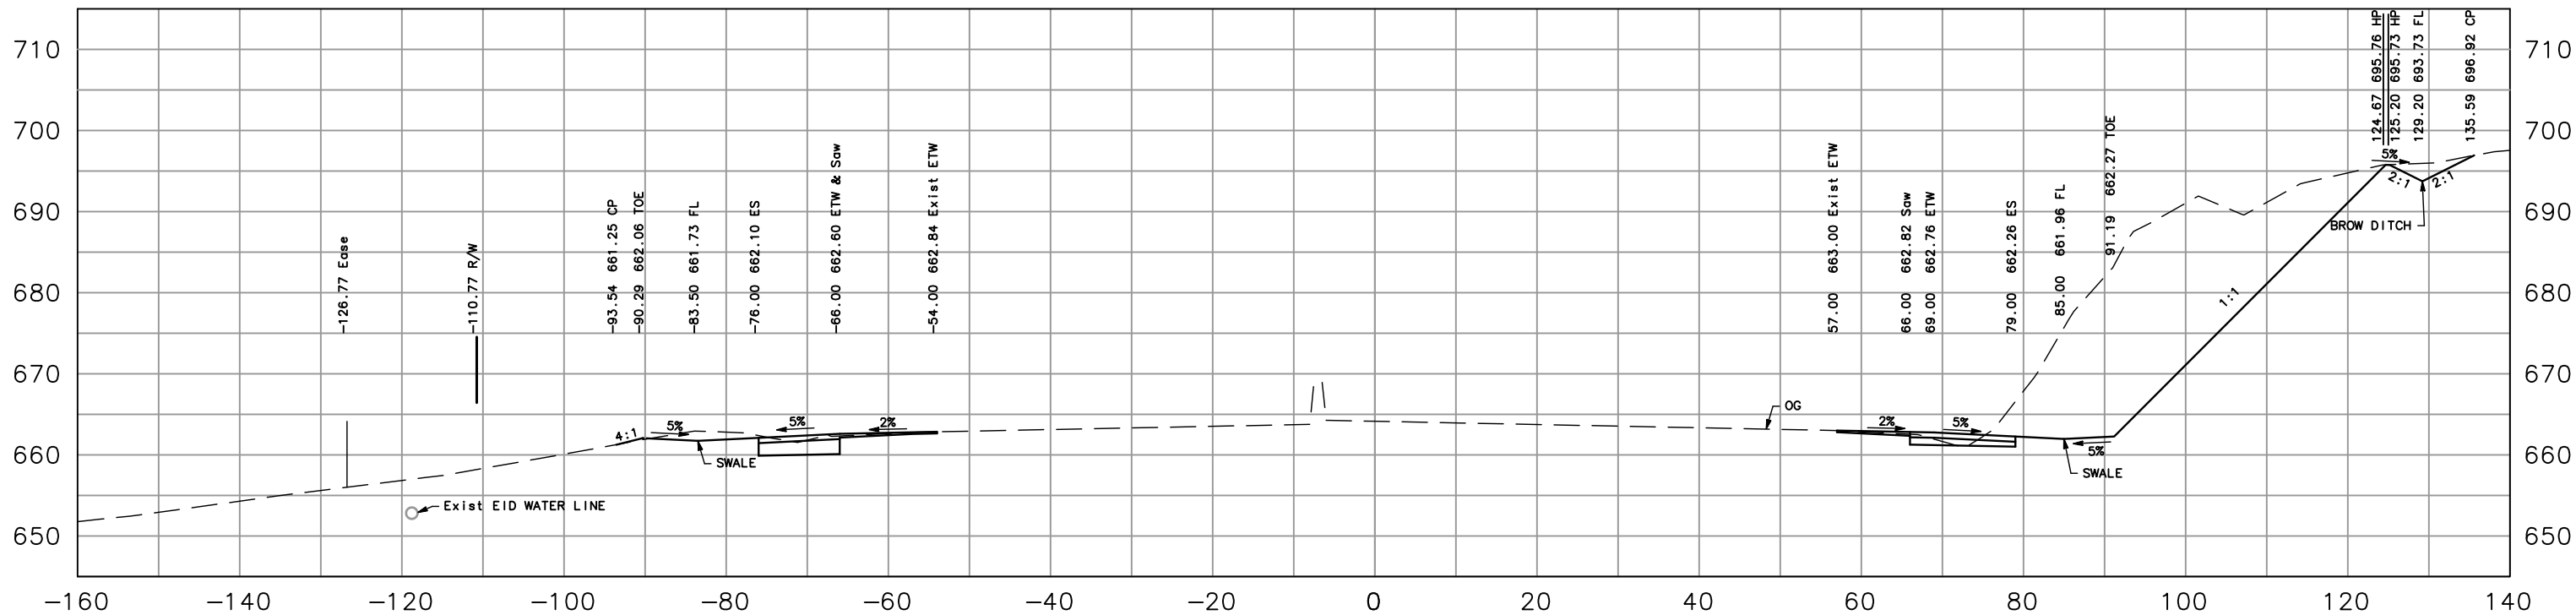


SILVA VALLEY
GENERAL CROSS SECTIONS
 "A2" LINE
 SCALE: 1" = 20'
 11 OF 19 11/7/2012


82+50.00

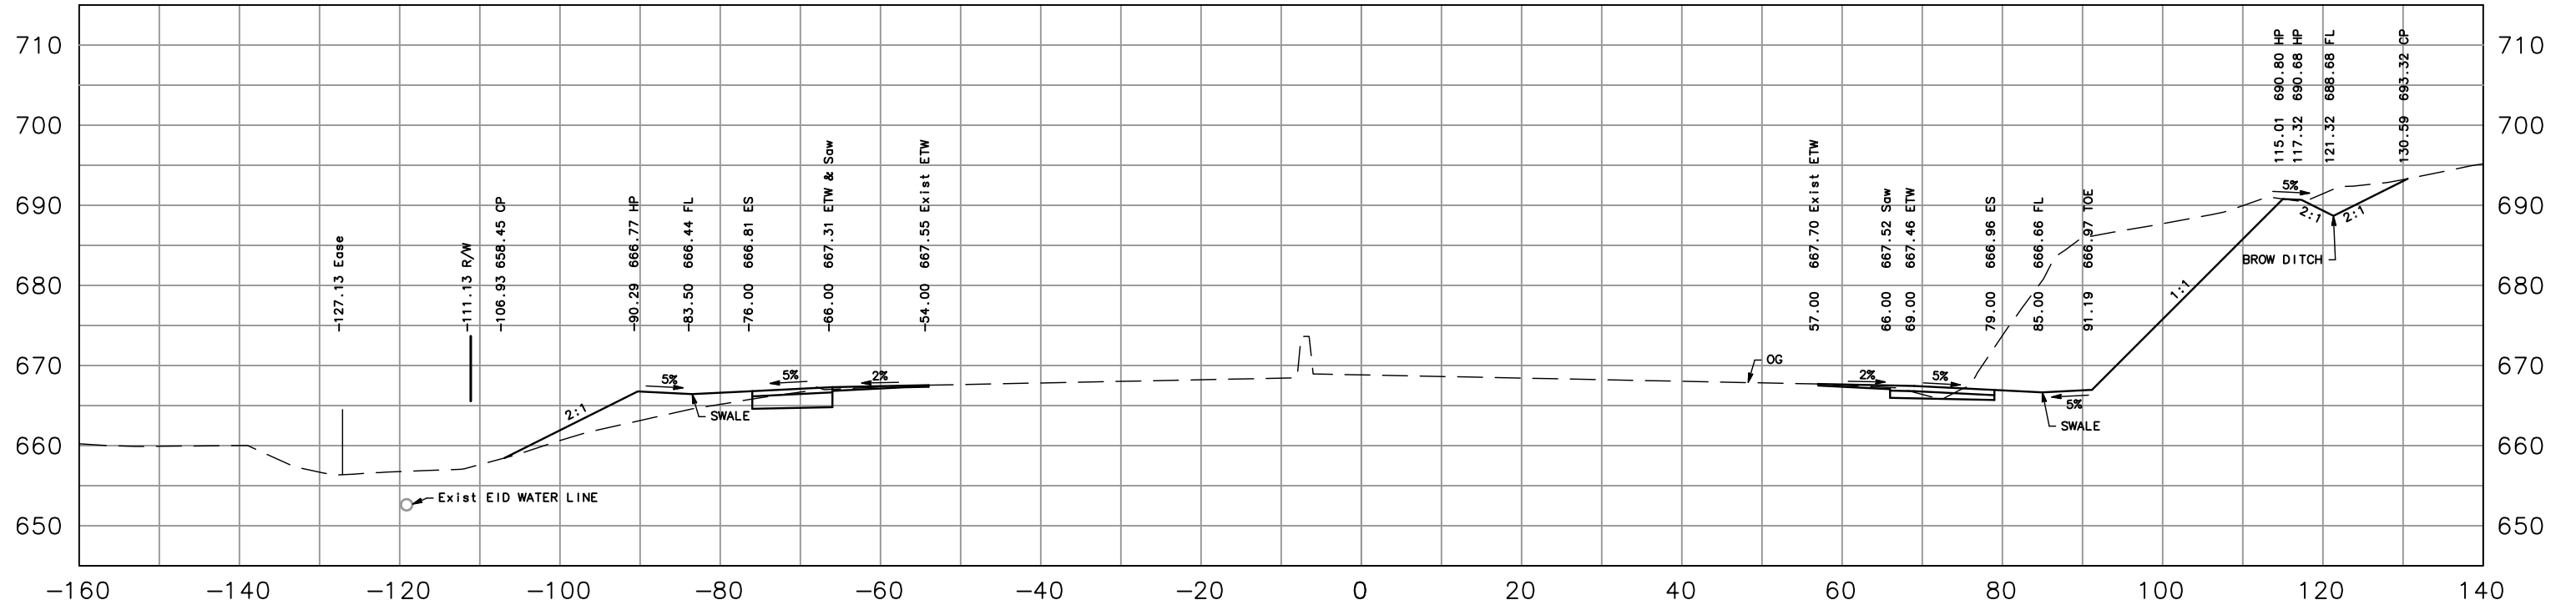


82+00.00

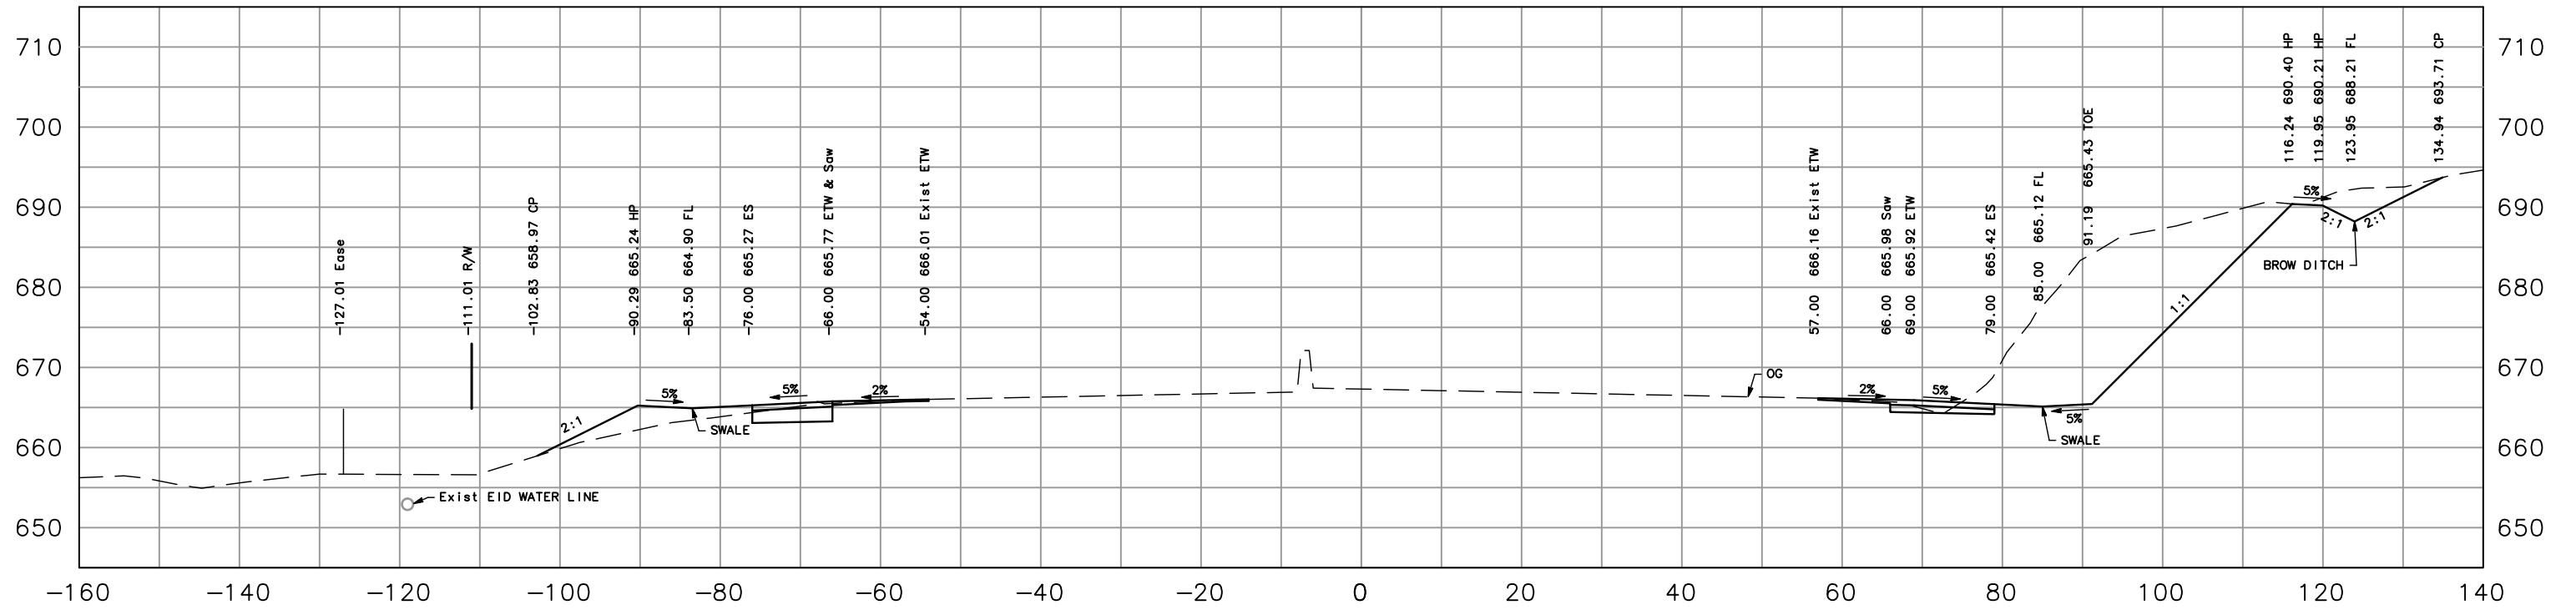


84+00.00

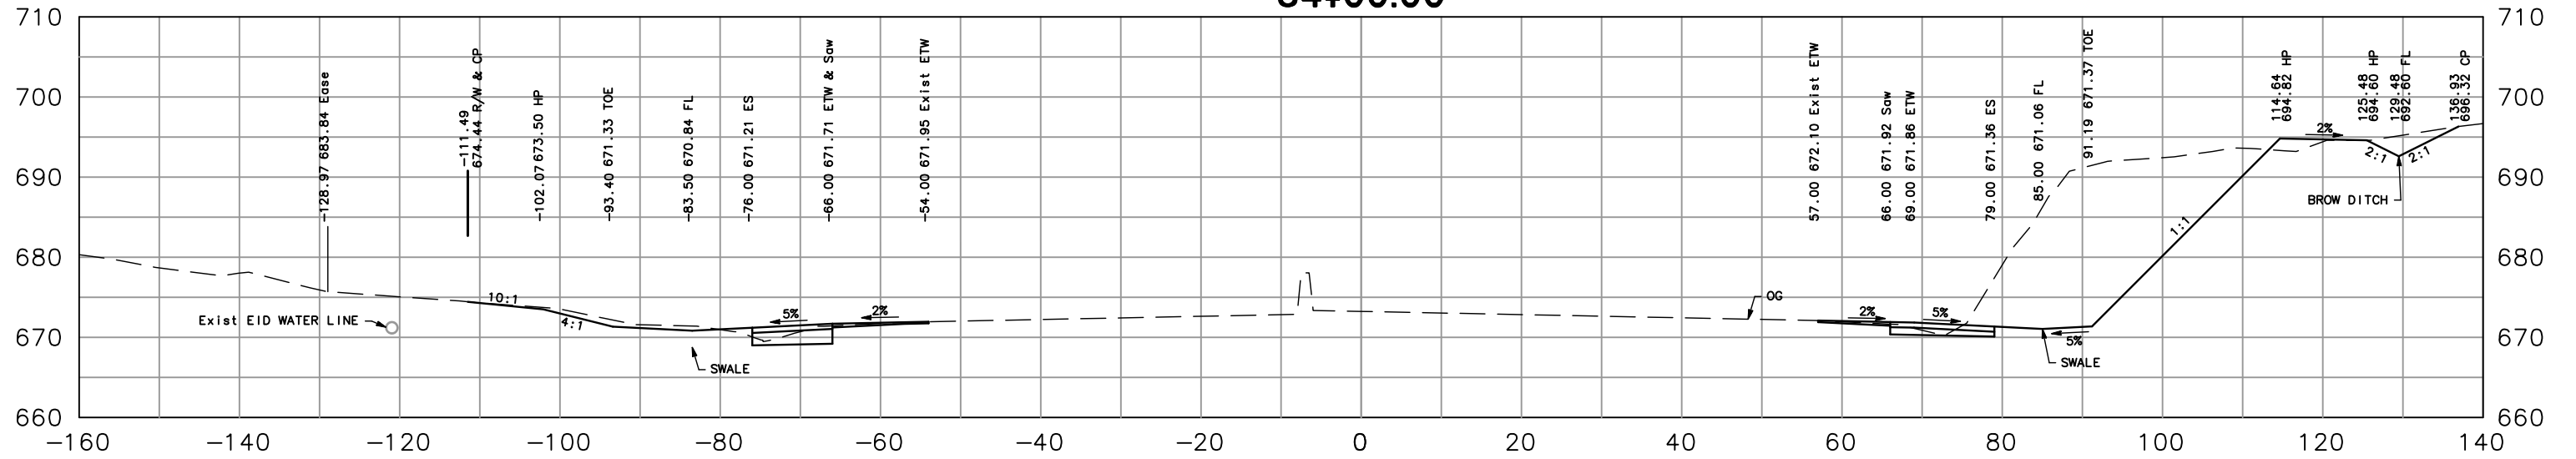


83+50.00

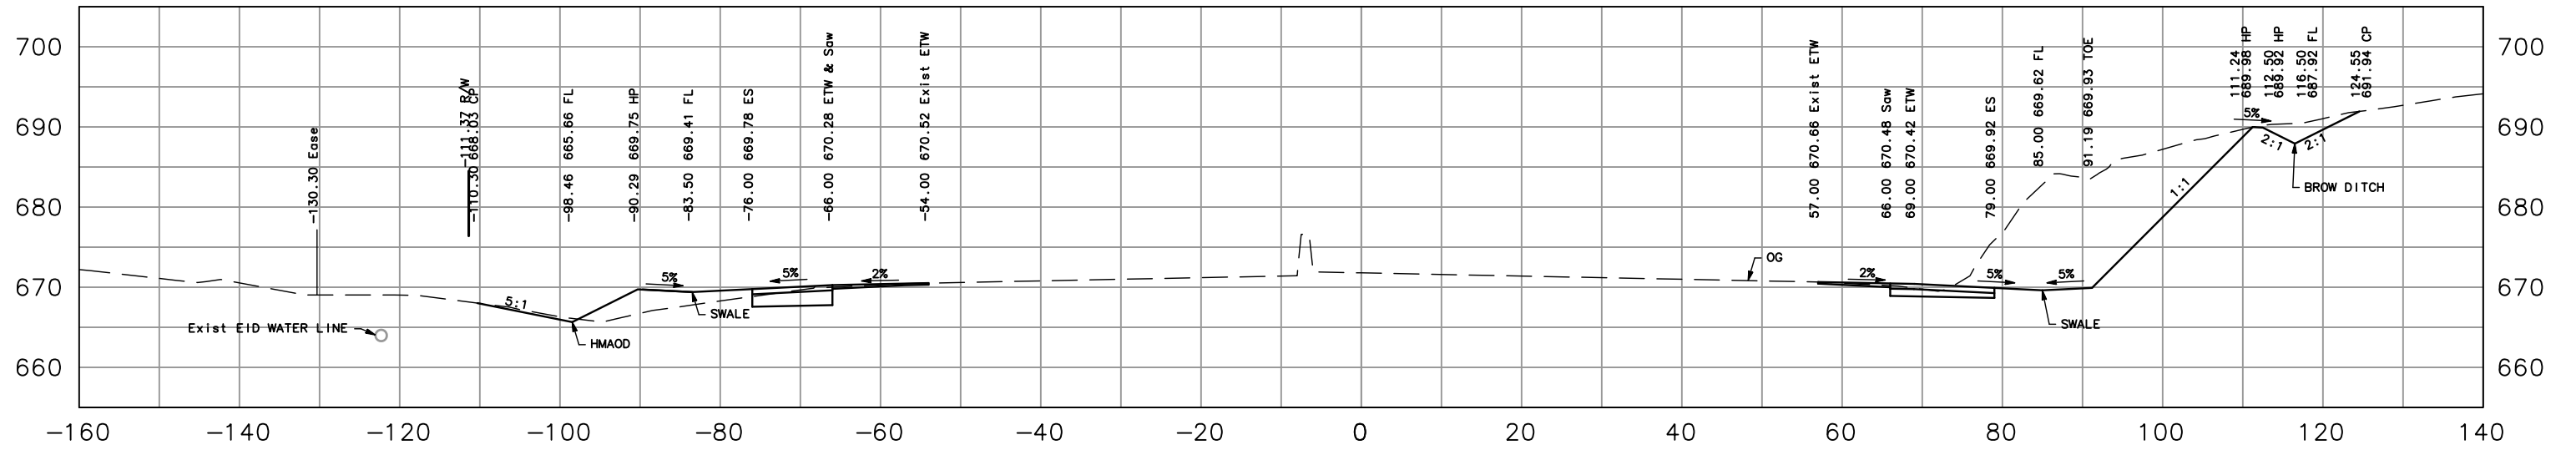


83+00.00

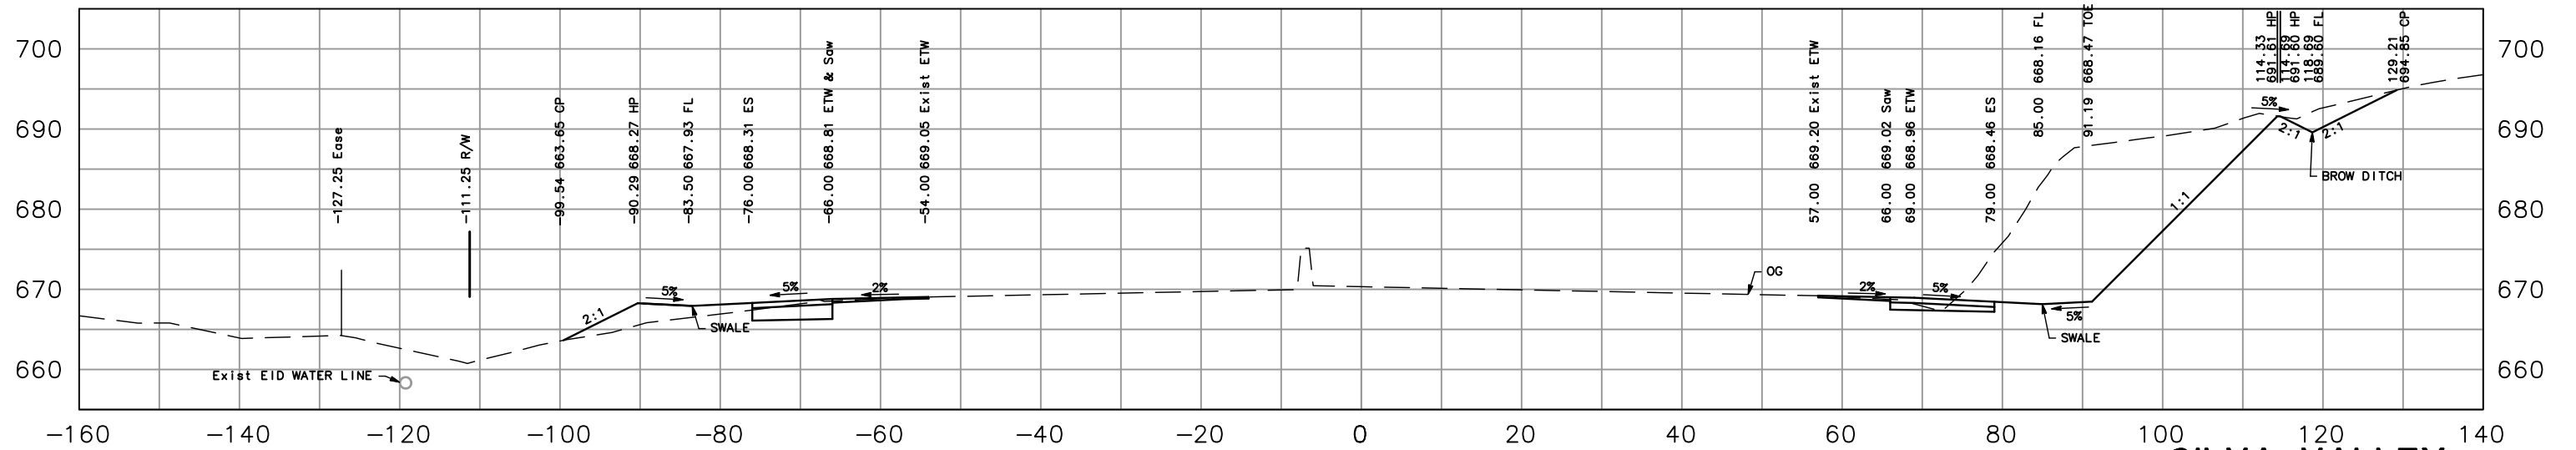


85+00.00

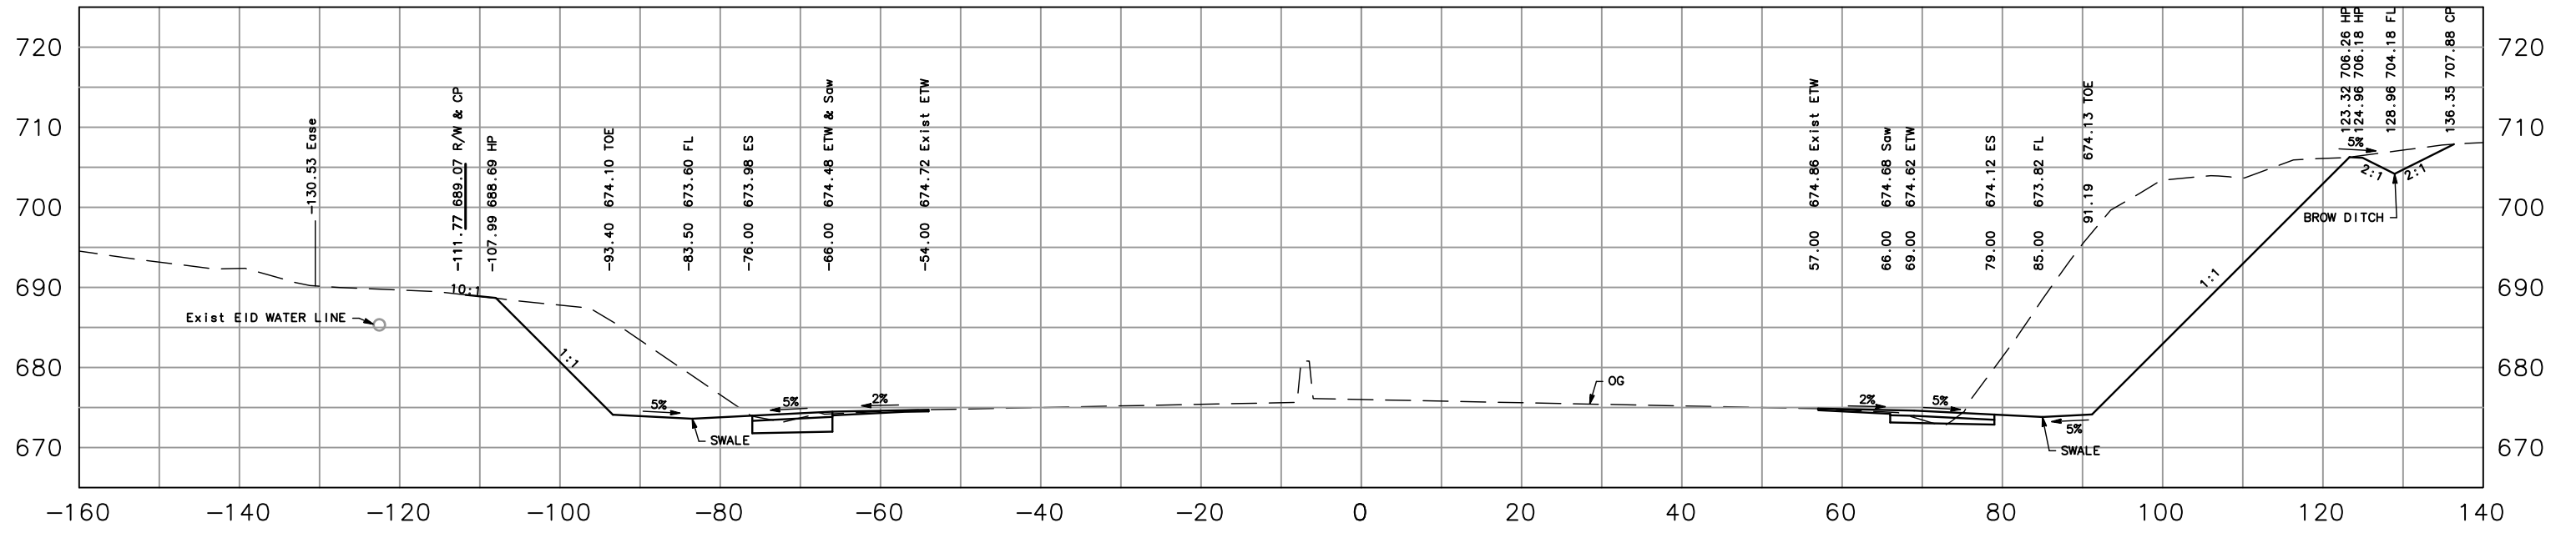


84+50.00

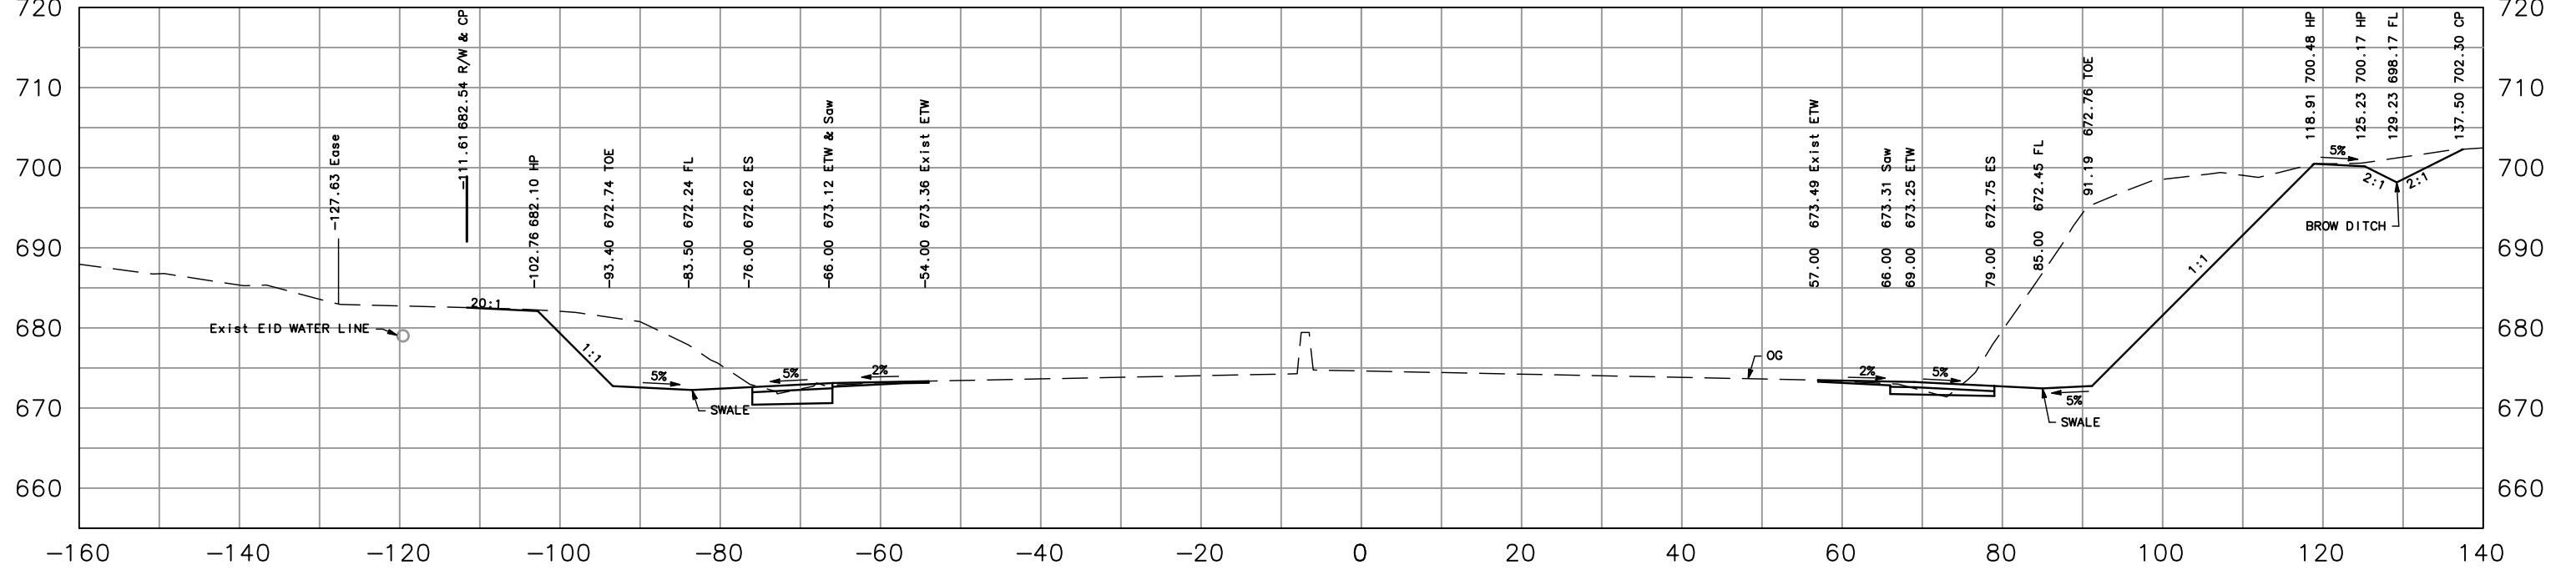


86+00.00

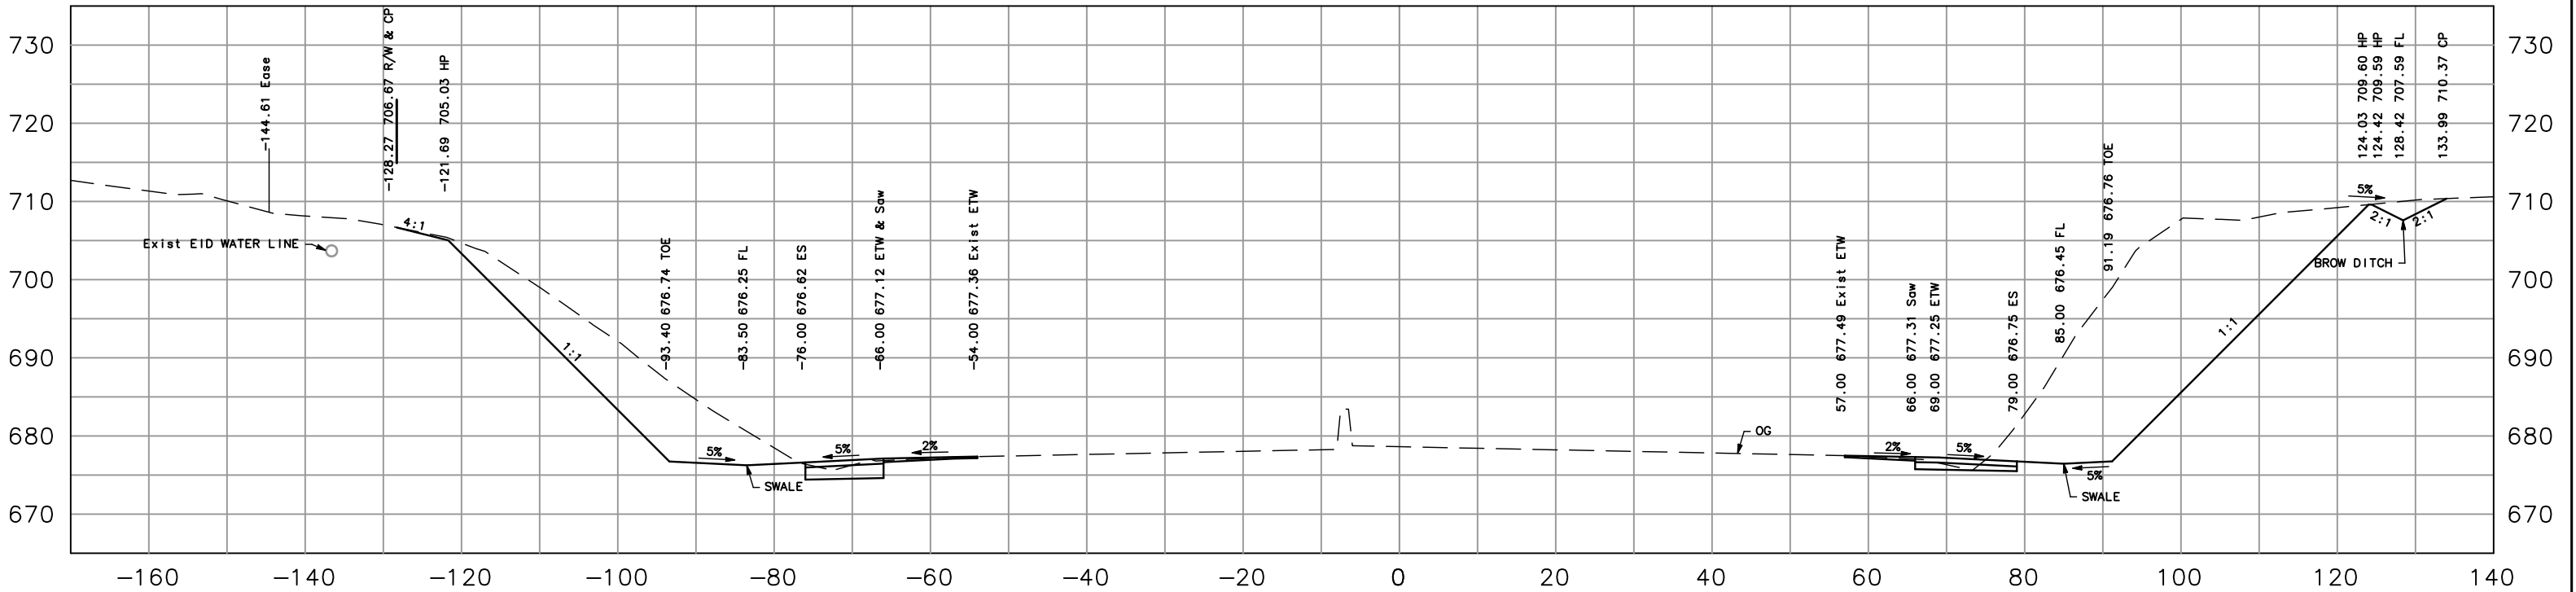


85+50.00

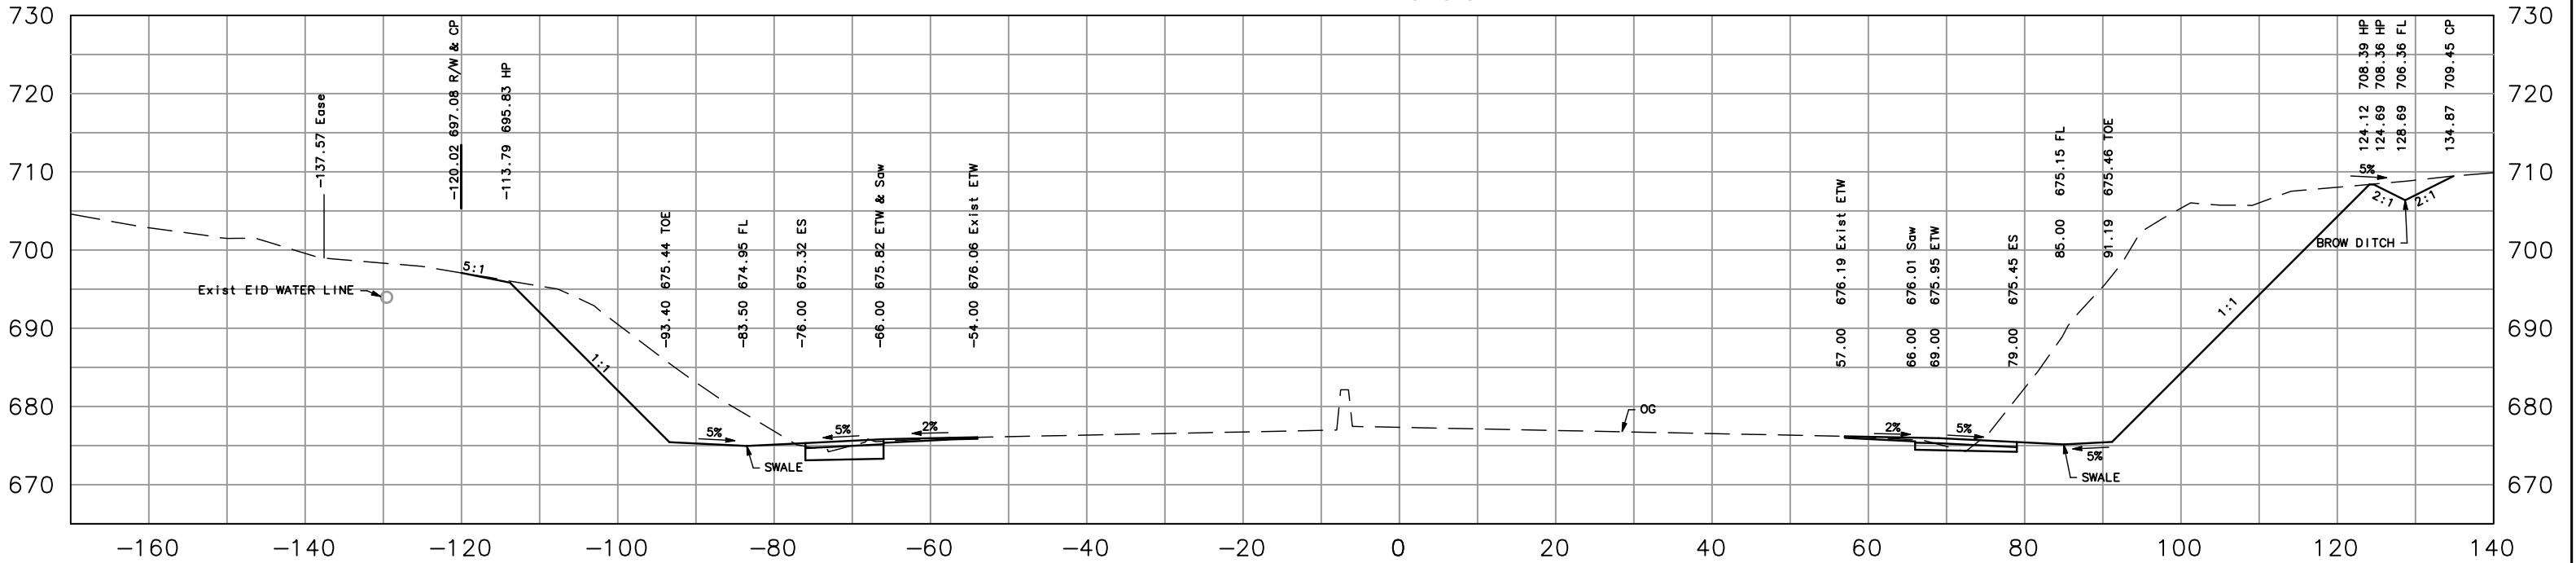


87+00.00

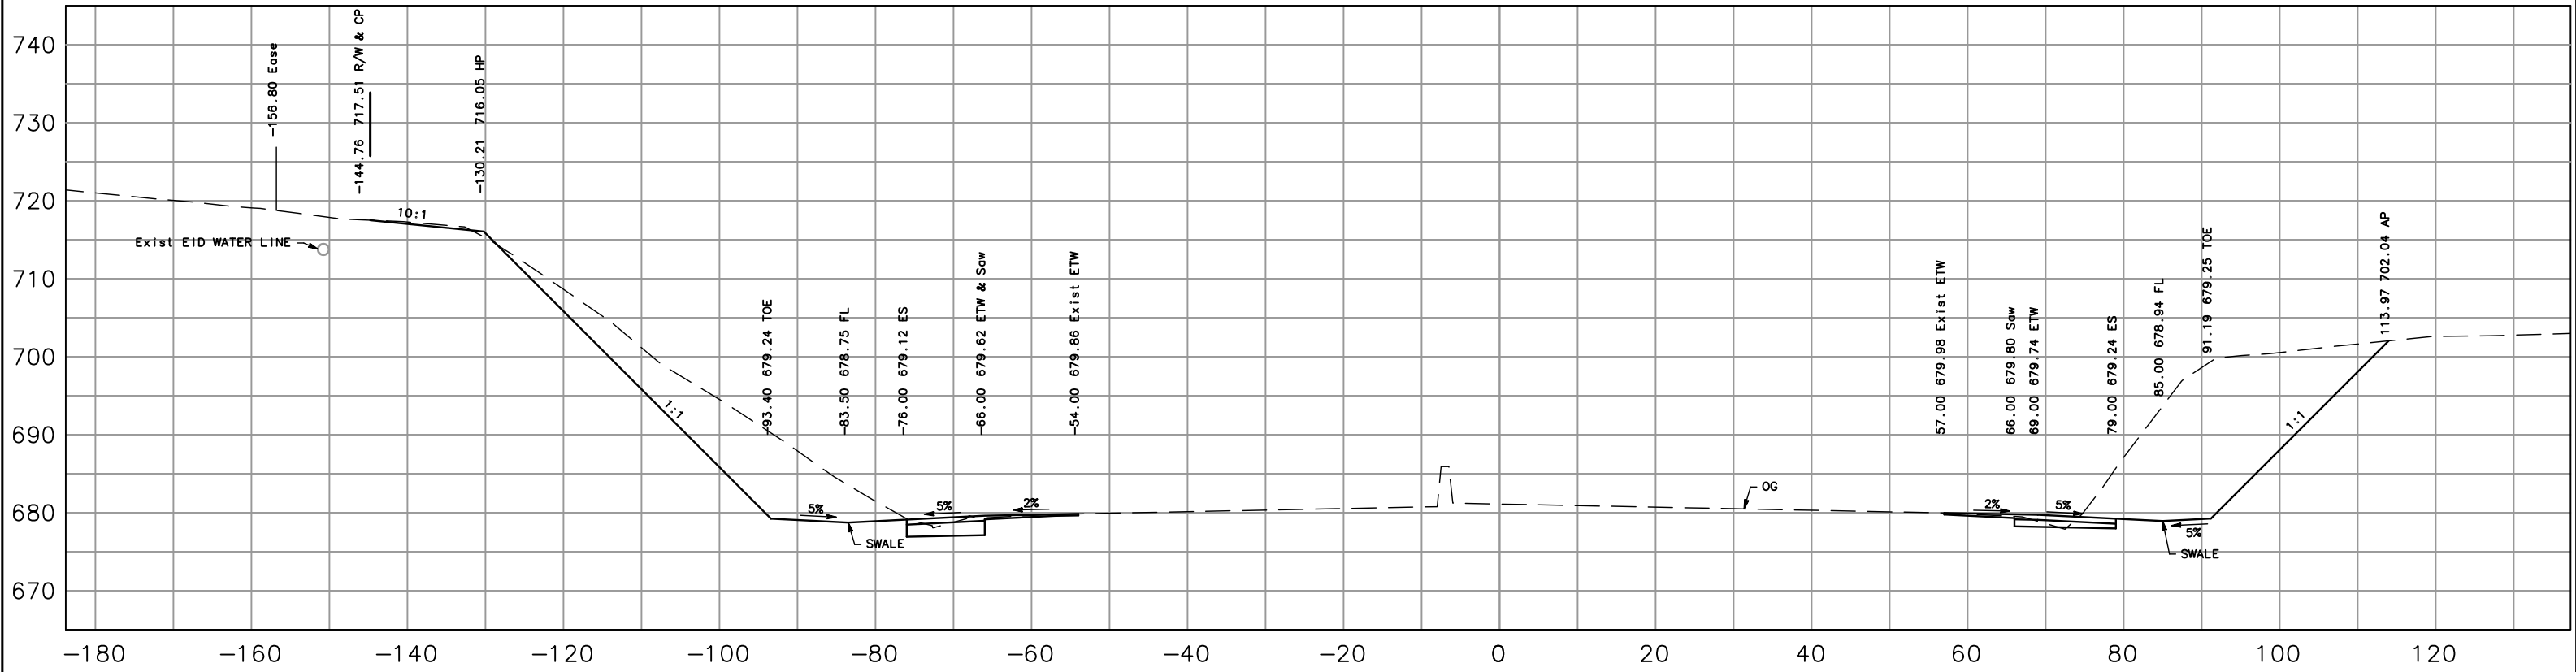


86+50.00

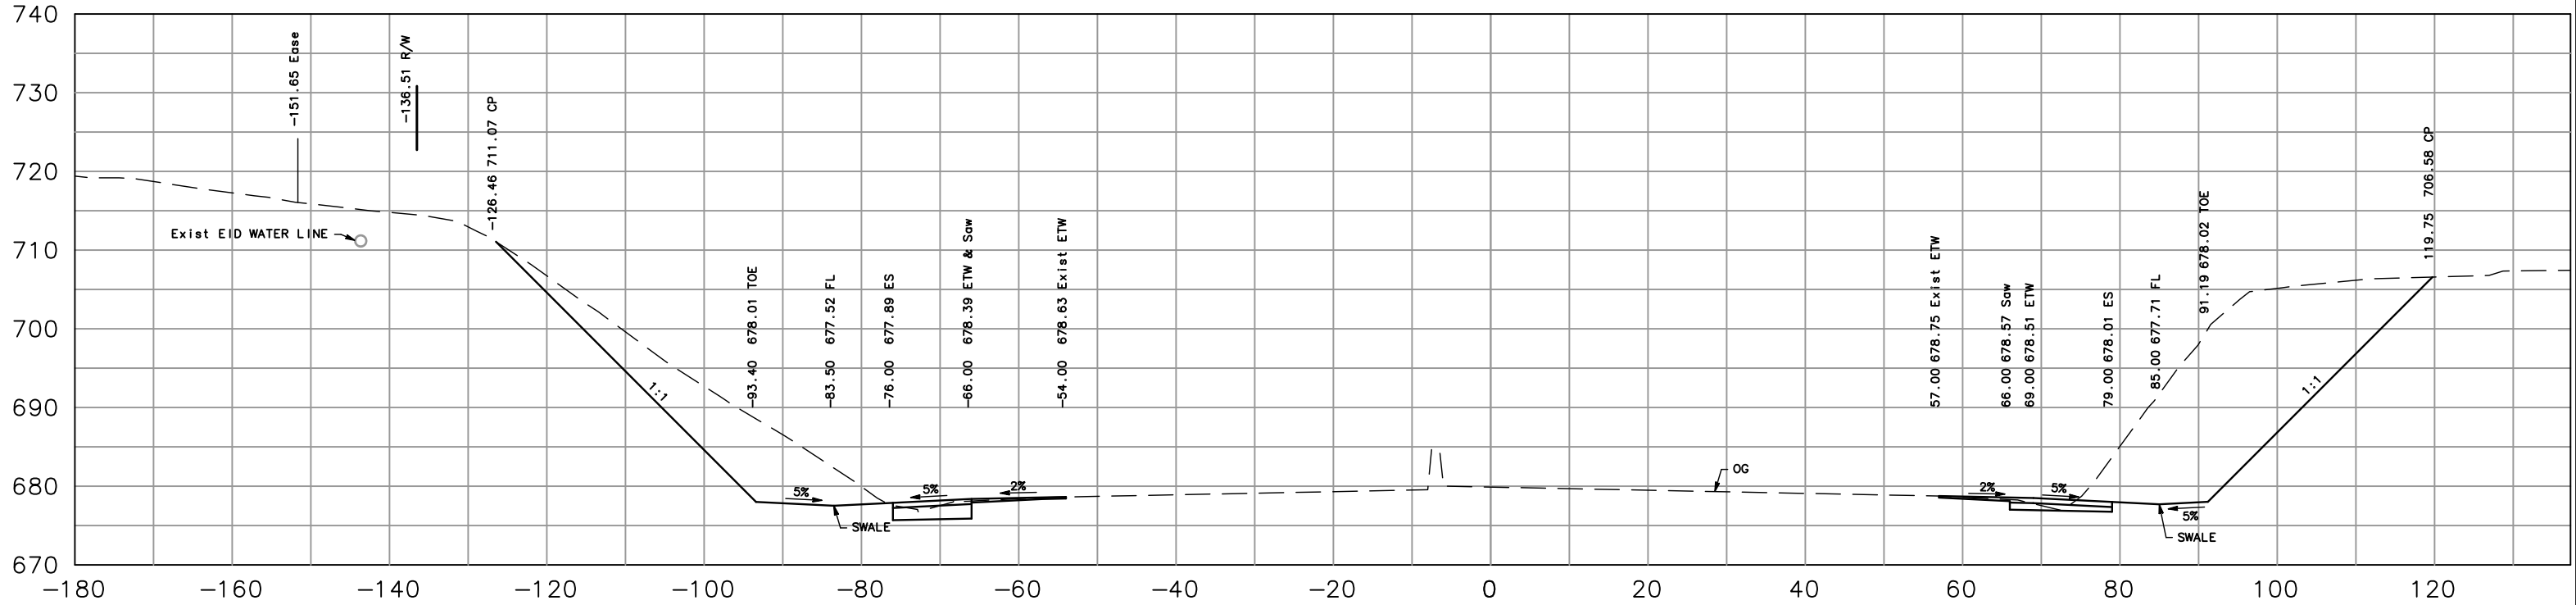

88+00.00

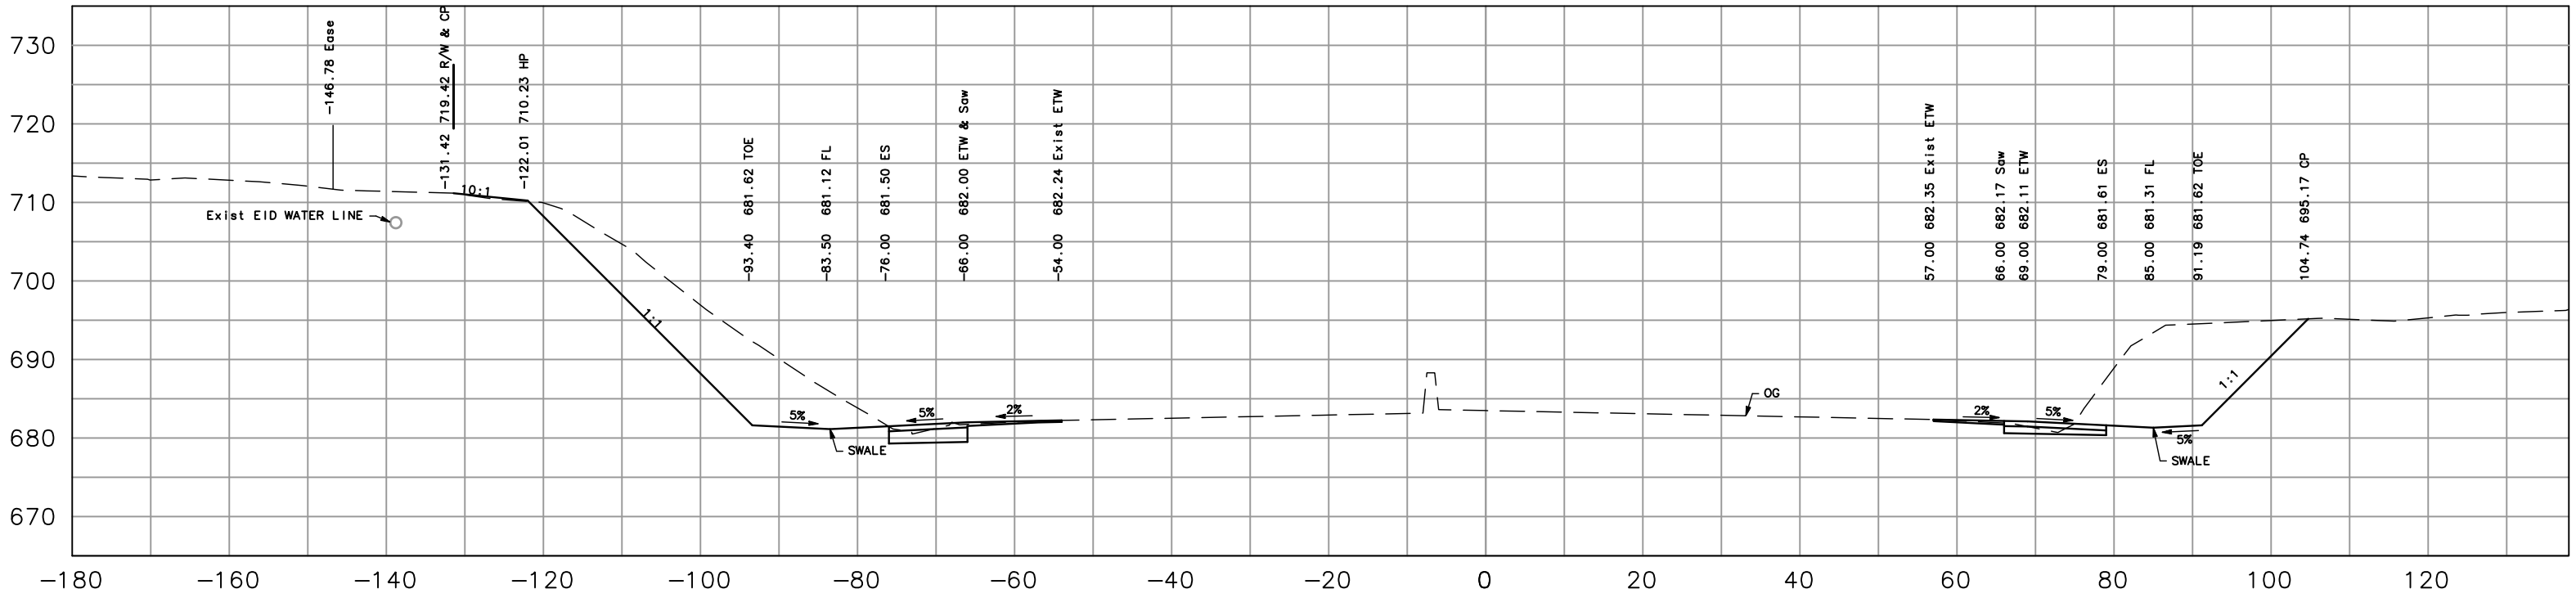


87+50.00

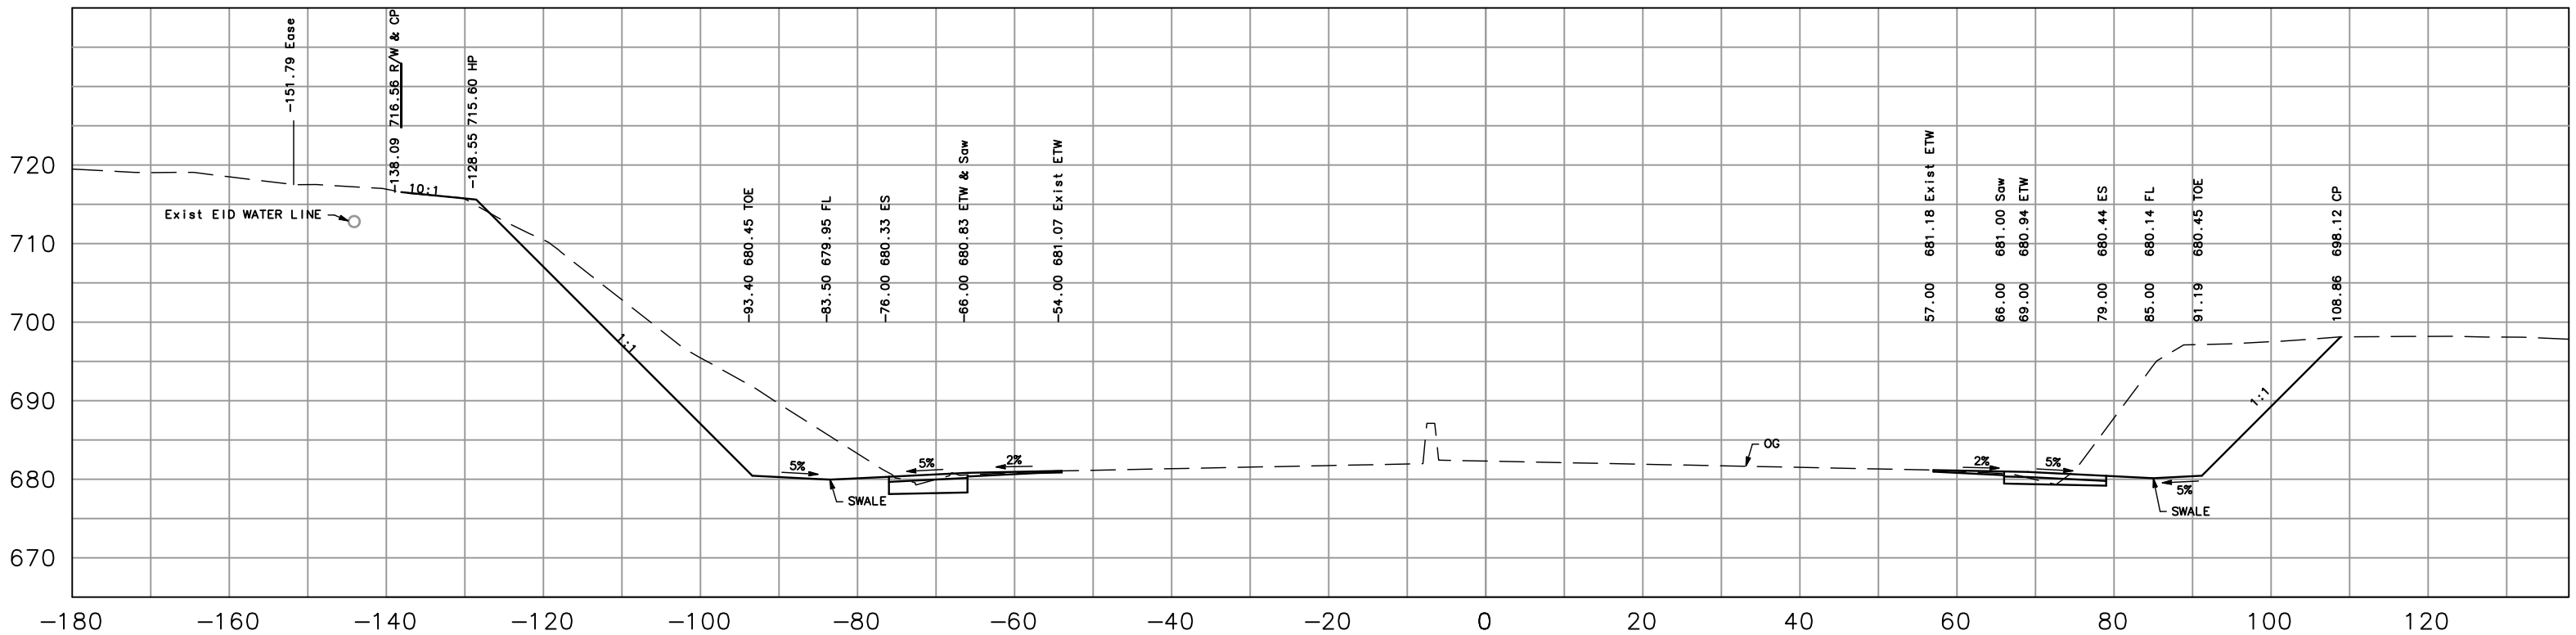


SILVA VALLEY
GENERAL CROSS SECTIONS
 "A2" LINE
 SCALE: 1" = 20'
 17 OF 19 11/7/2012


89+50.00

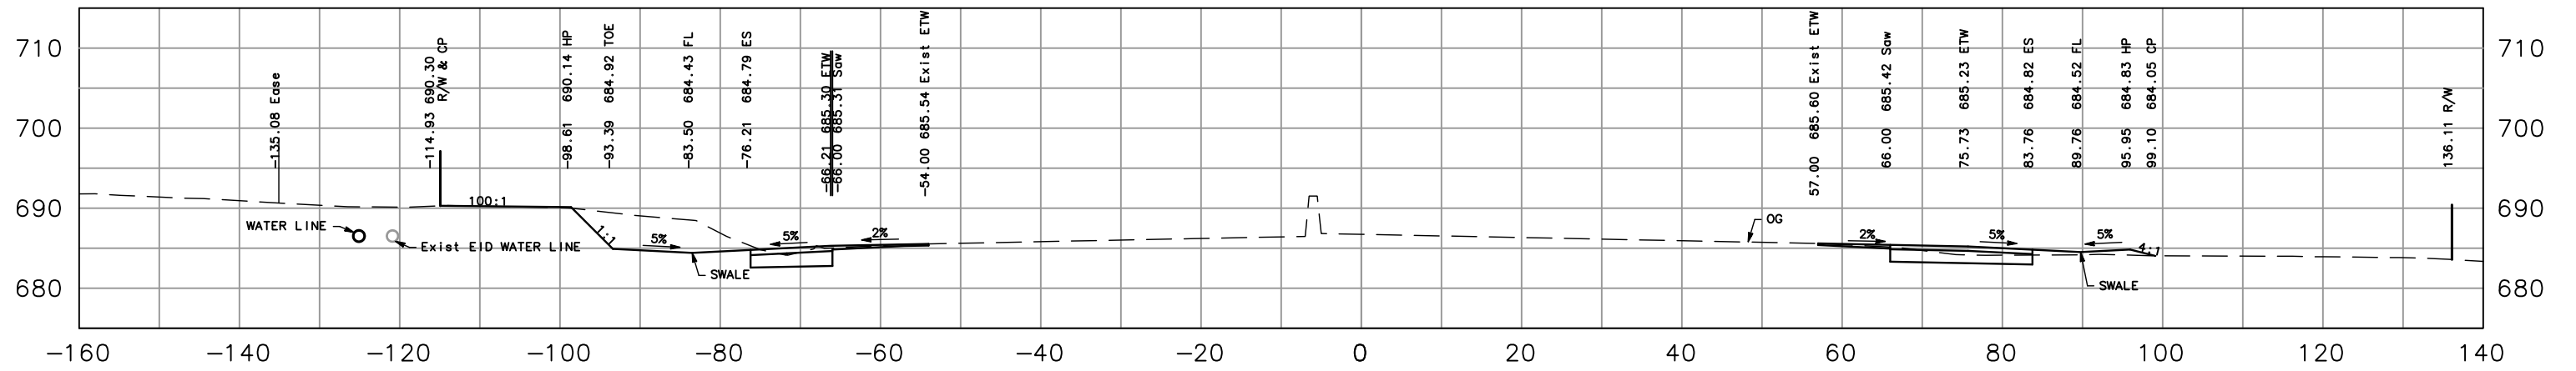


88+94.16

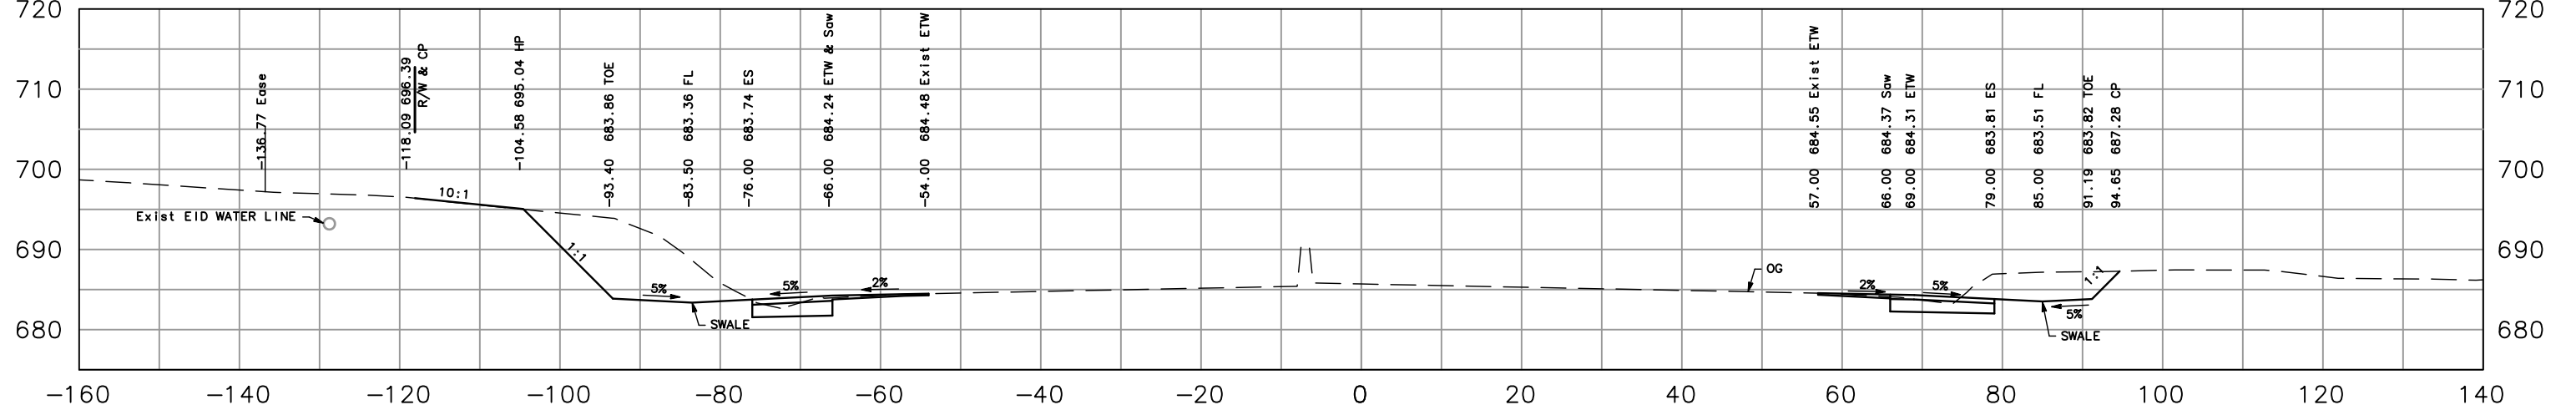


88+50.00

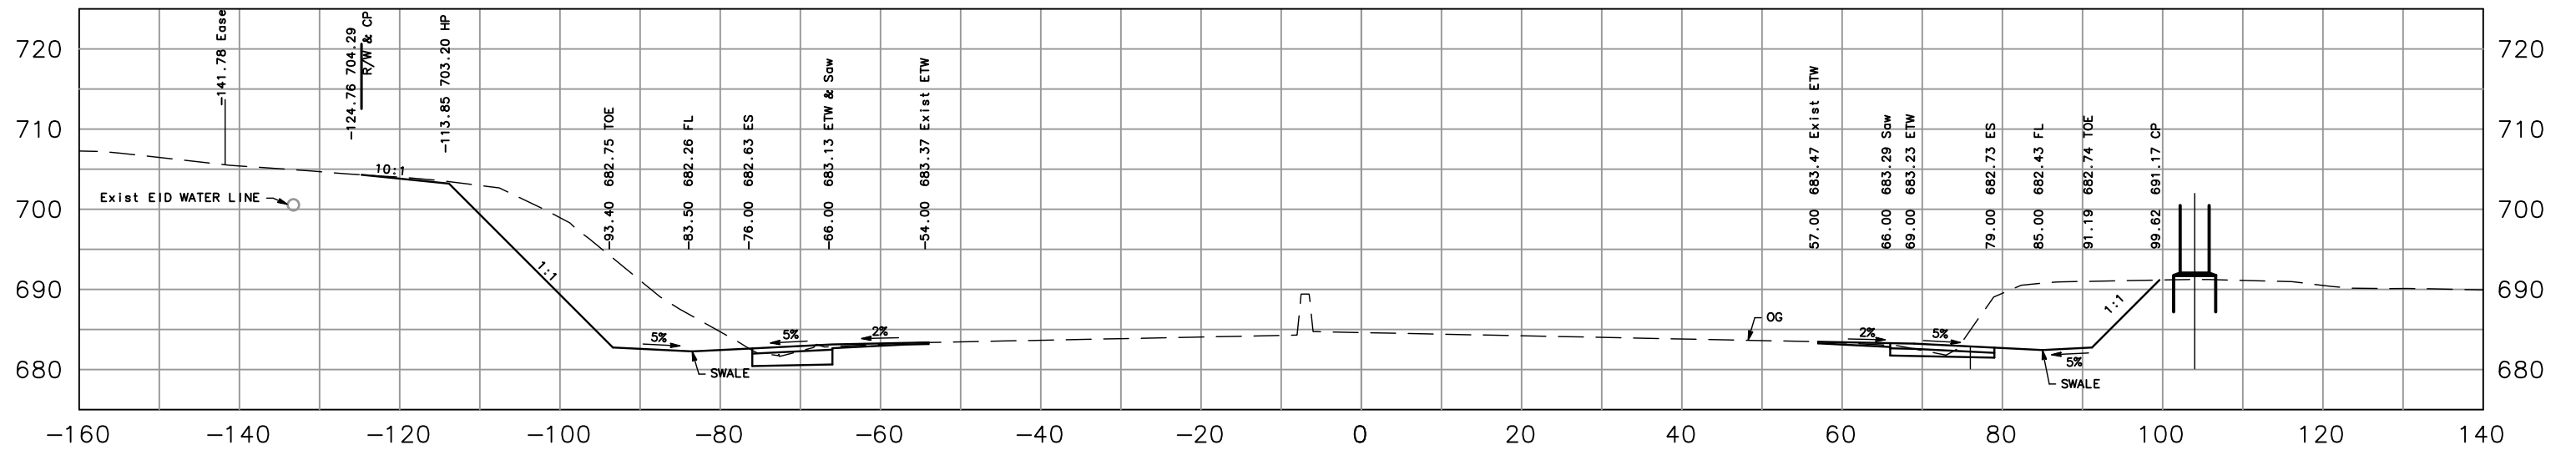

91+00.00

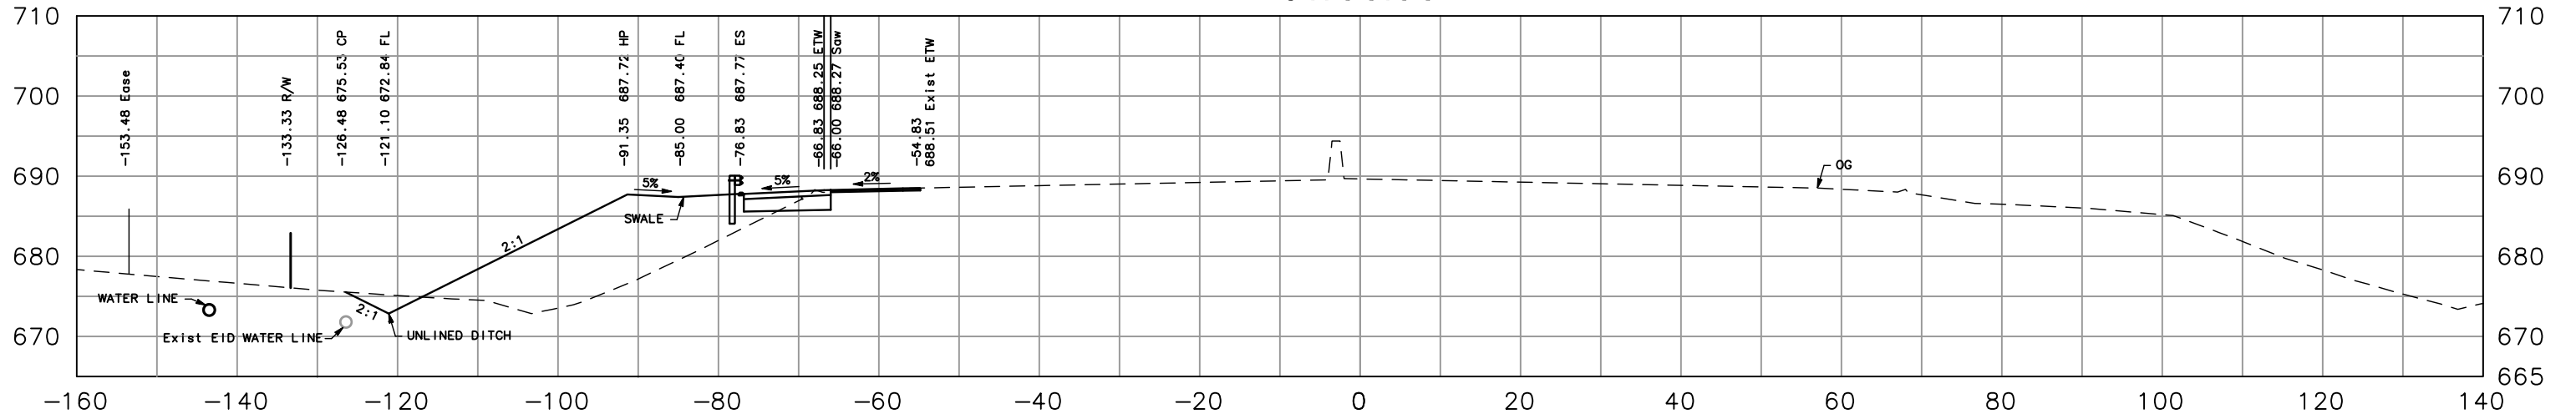

90+50.00

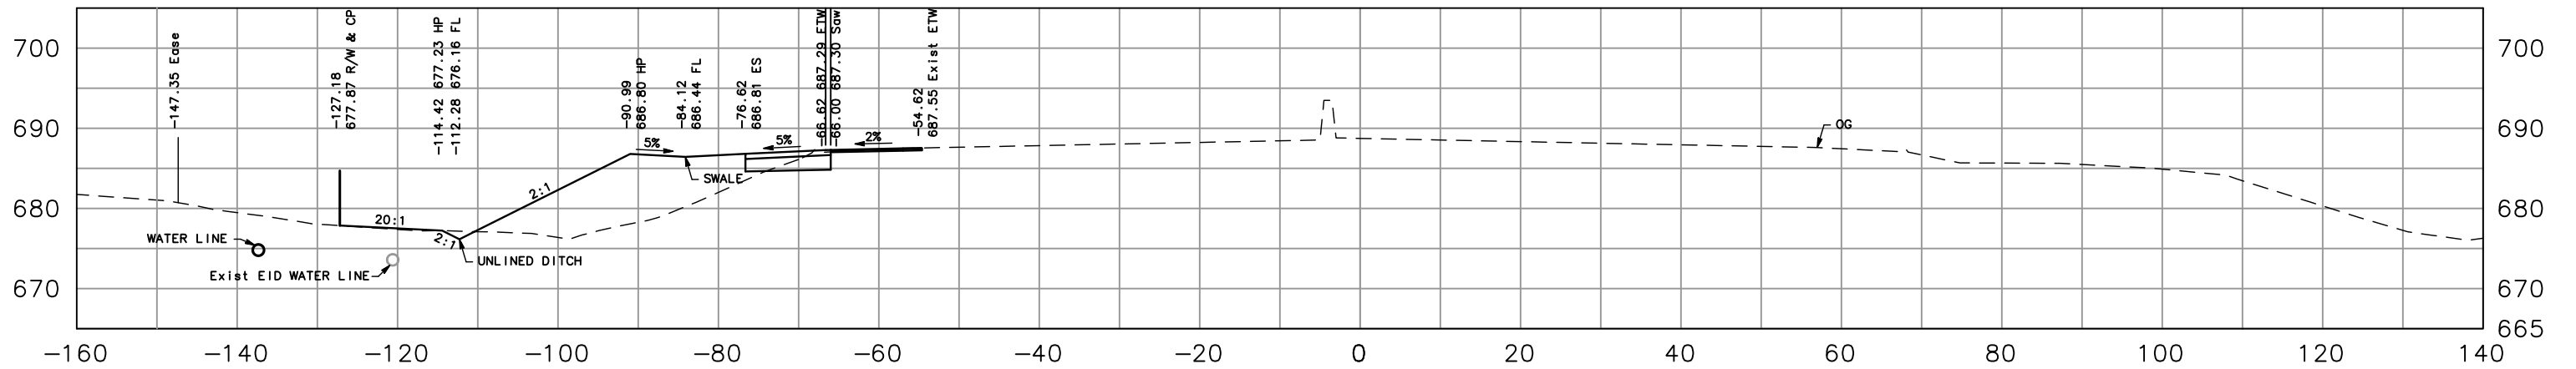

90+00.00

