




### 139+50.00

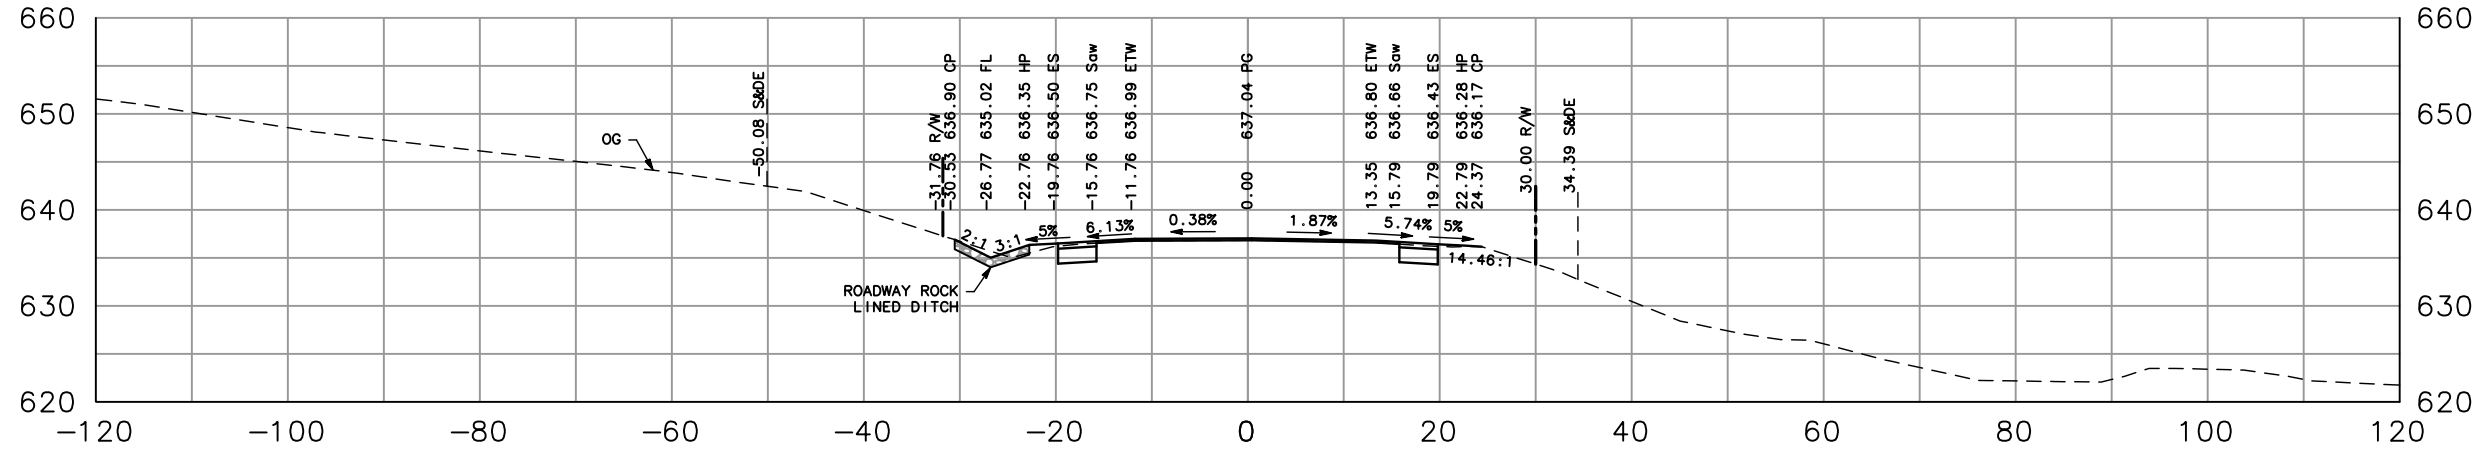

### 139+00.00

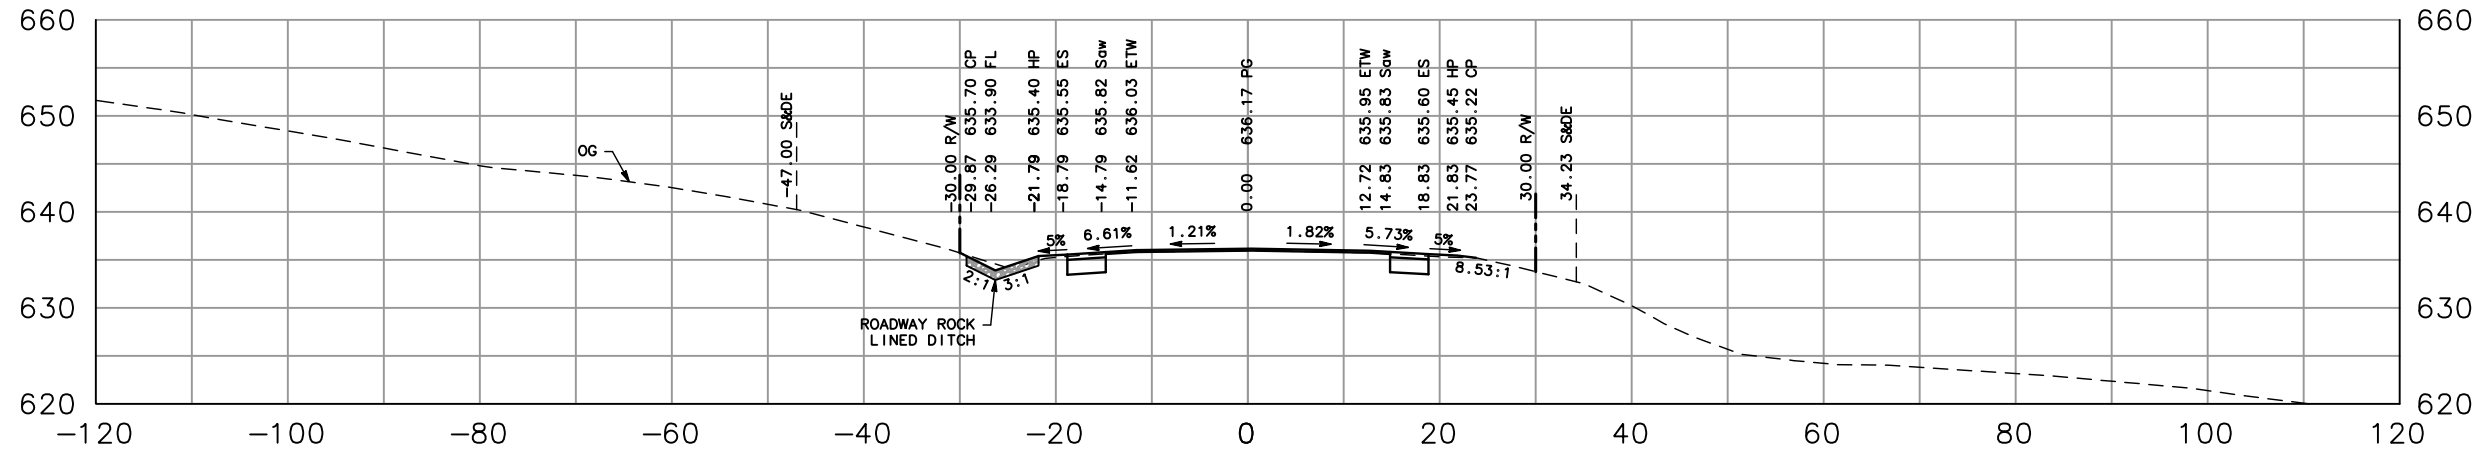



### 138+75.00

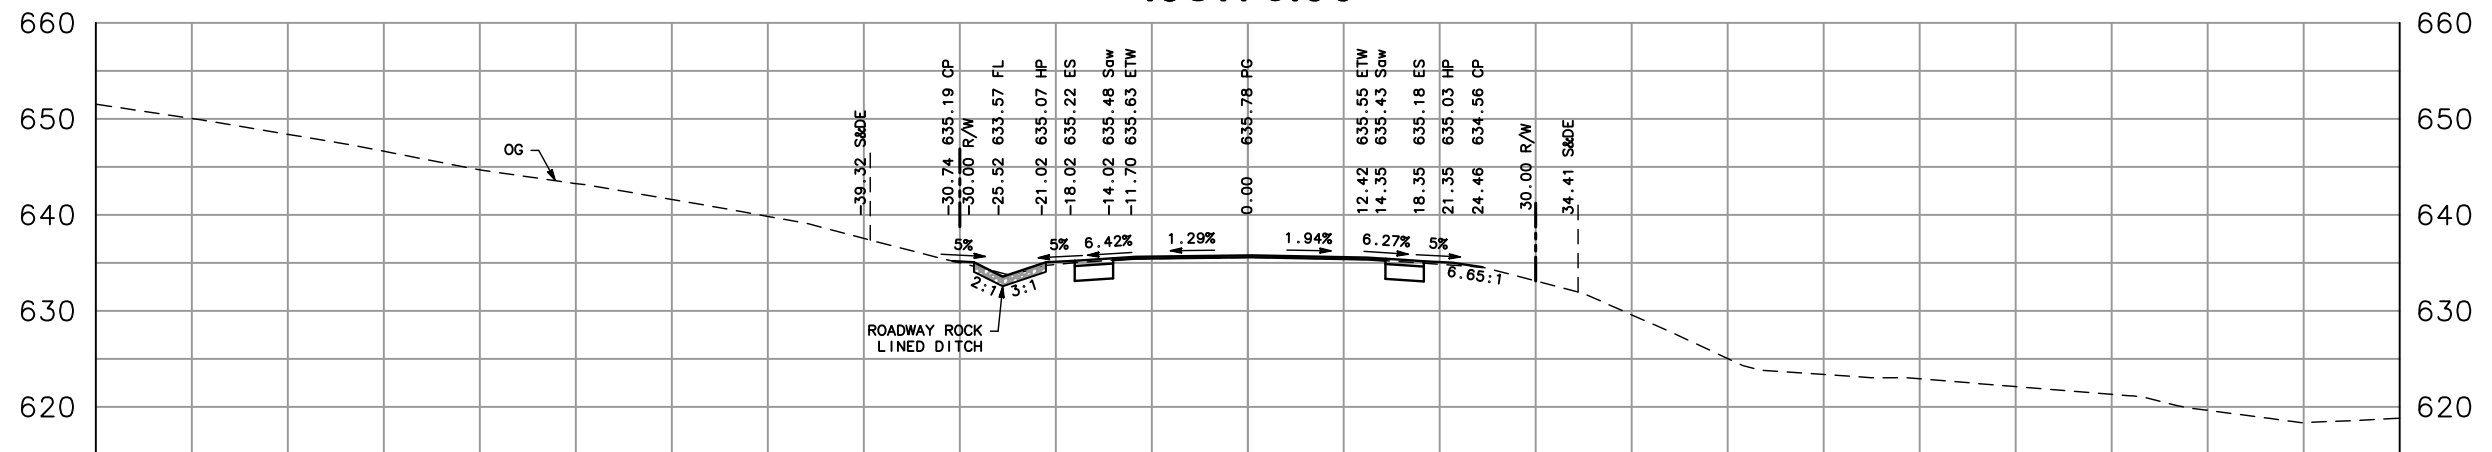

## GENERAL CROSS SECTIONS




"SVP" LINE

SCALE: 1" = 20'

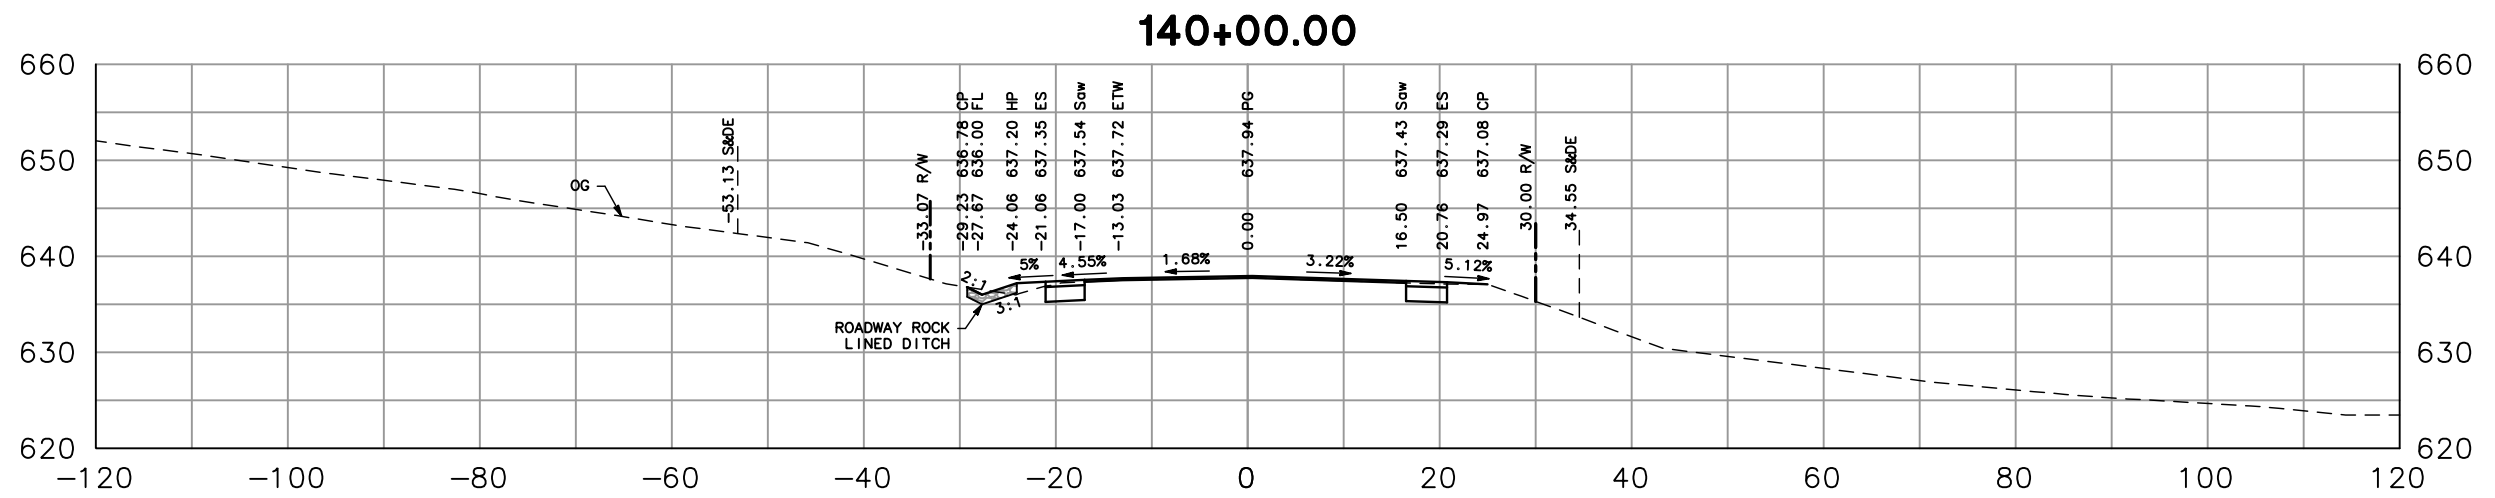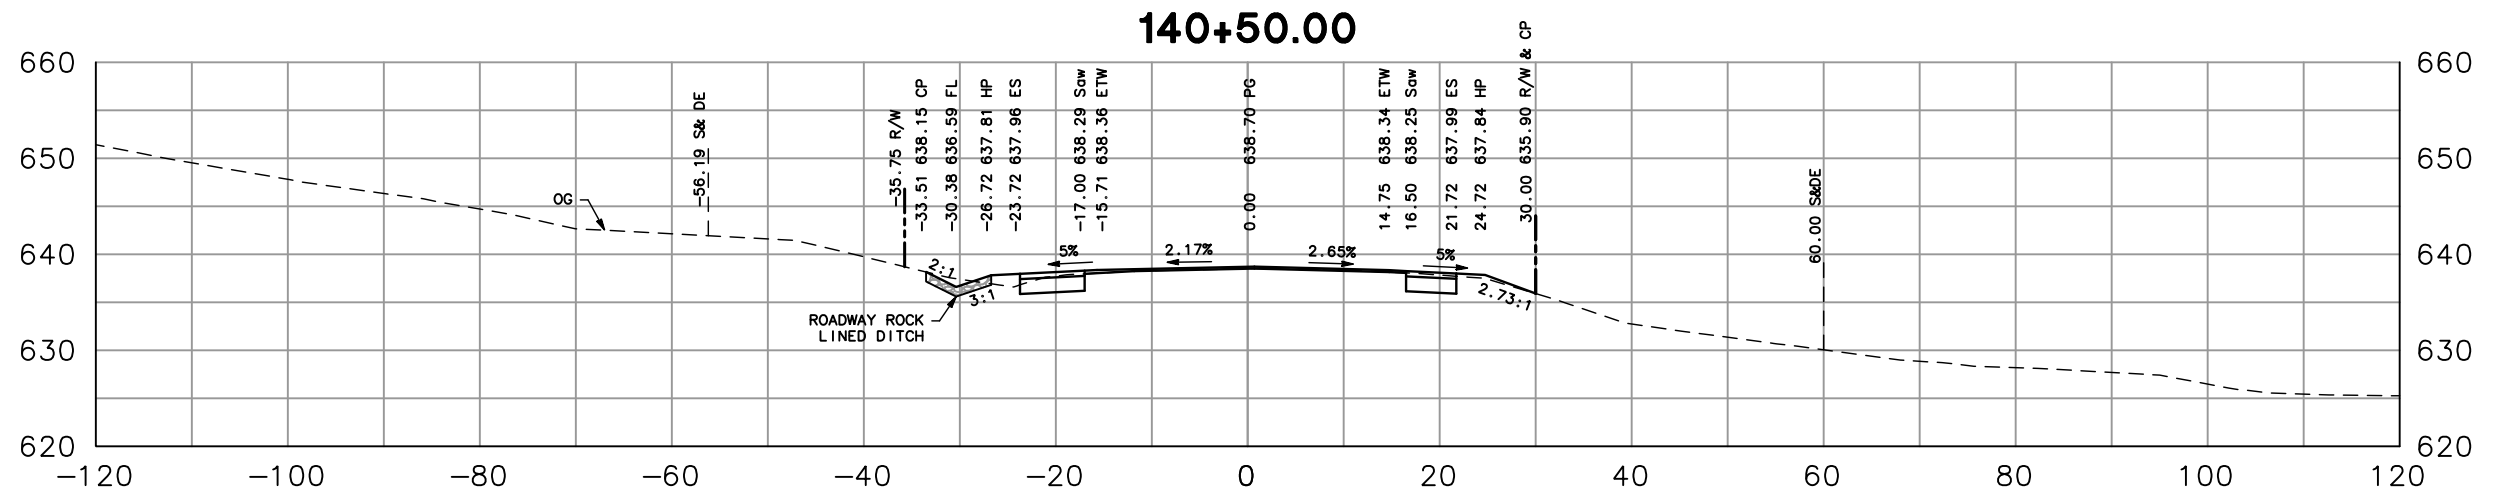

**GENERAL CROSS SECTIONS**




"SVP" LINE  
SCALE: 1" = 20'

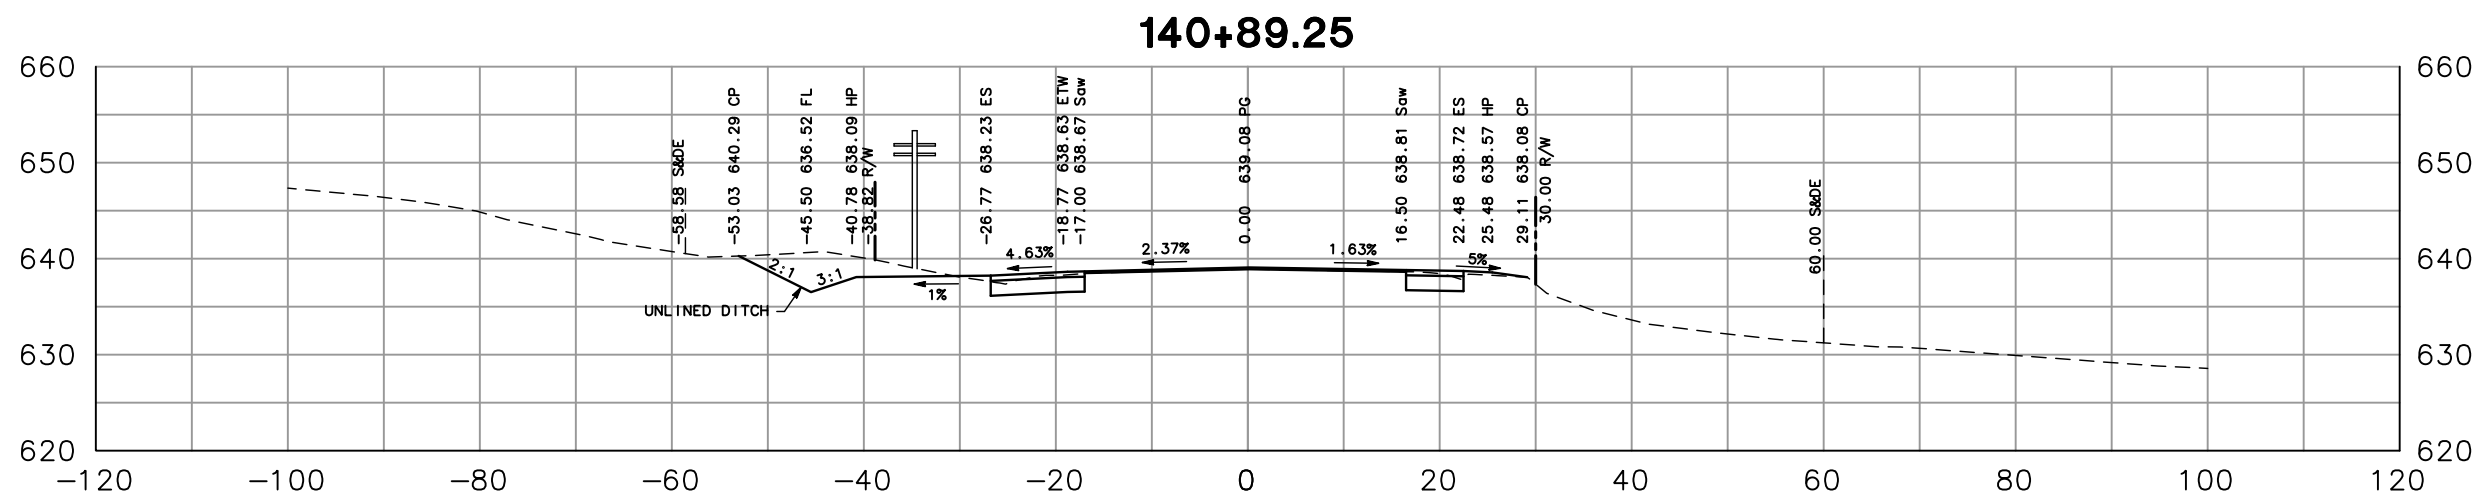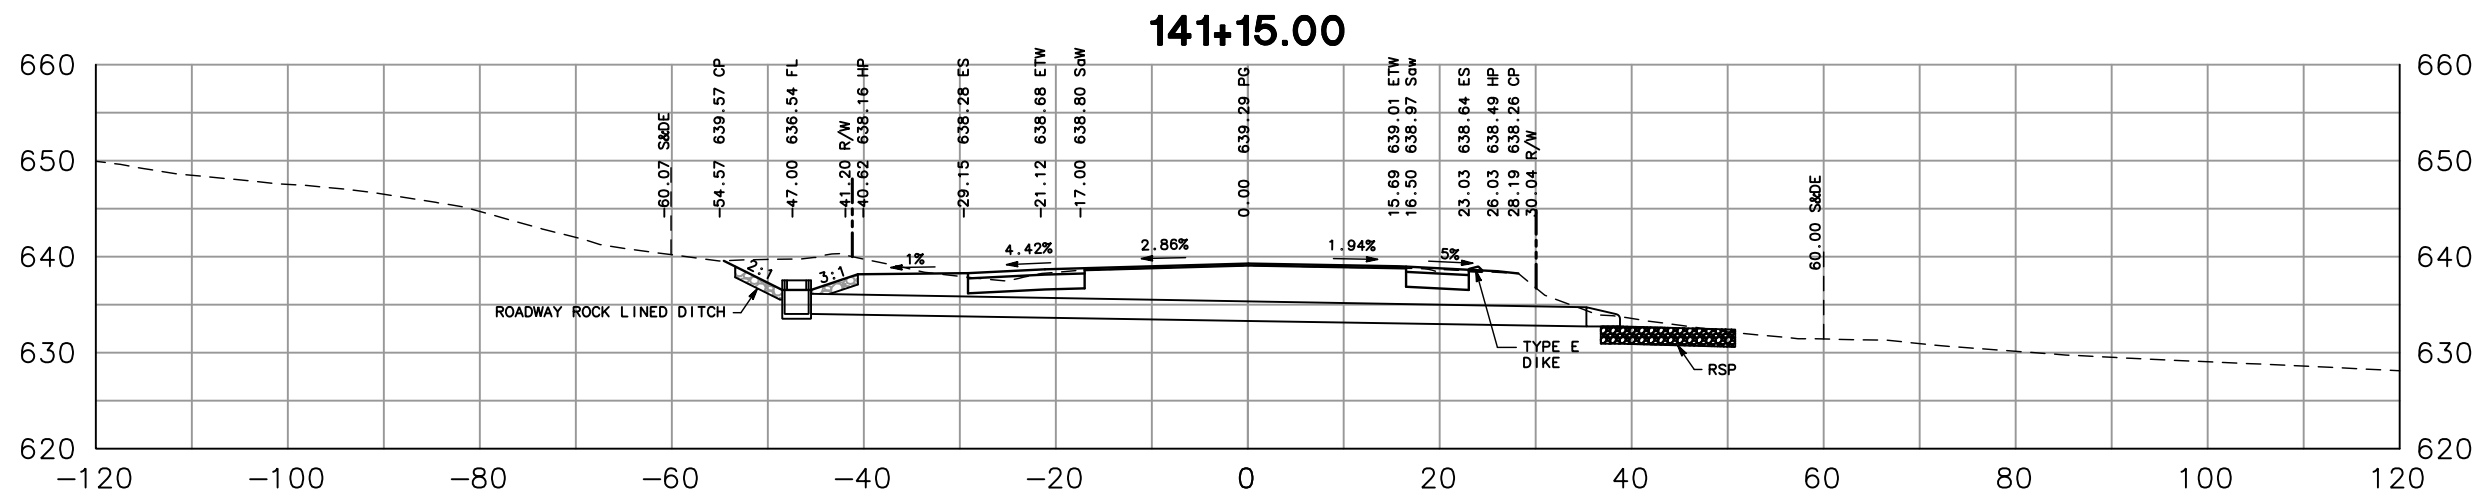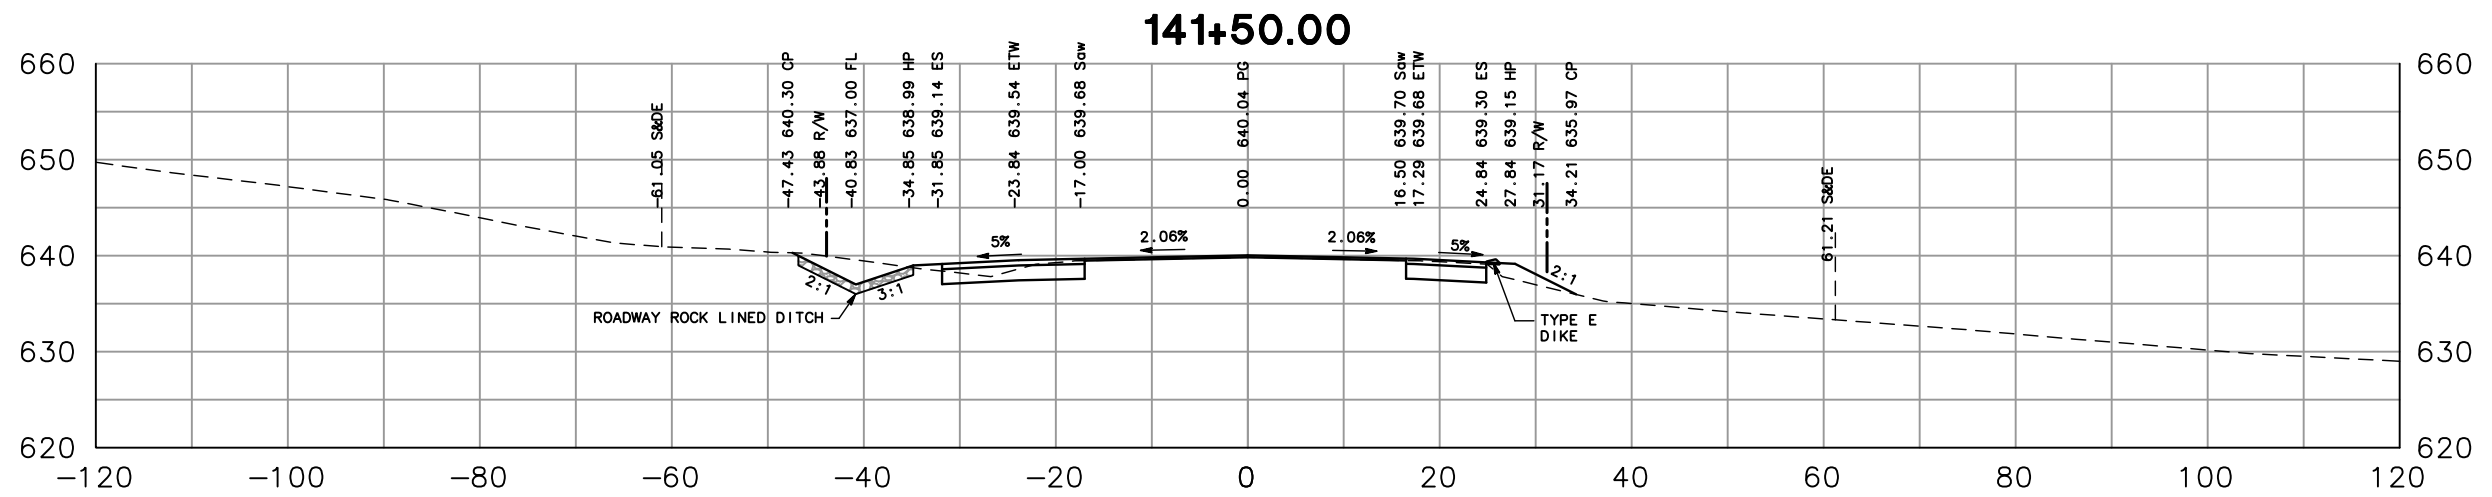

## GENERAL CROSS SECTIONS




"SVP" LINE

SCALE: 1" = 20'

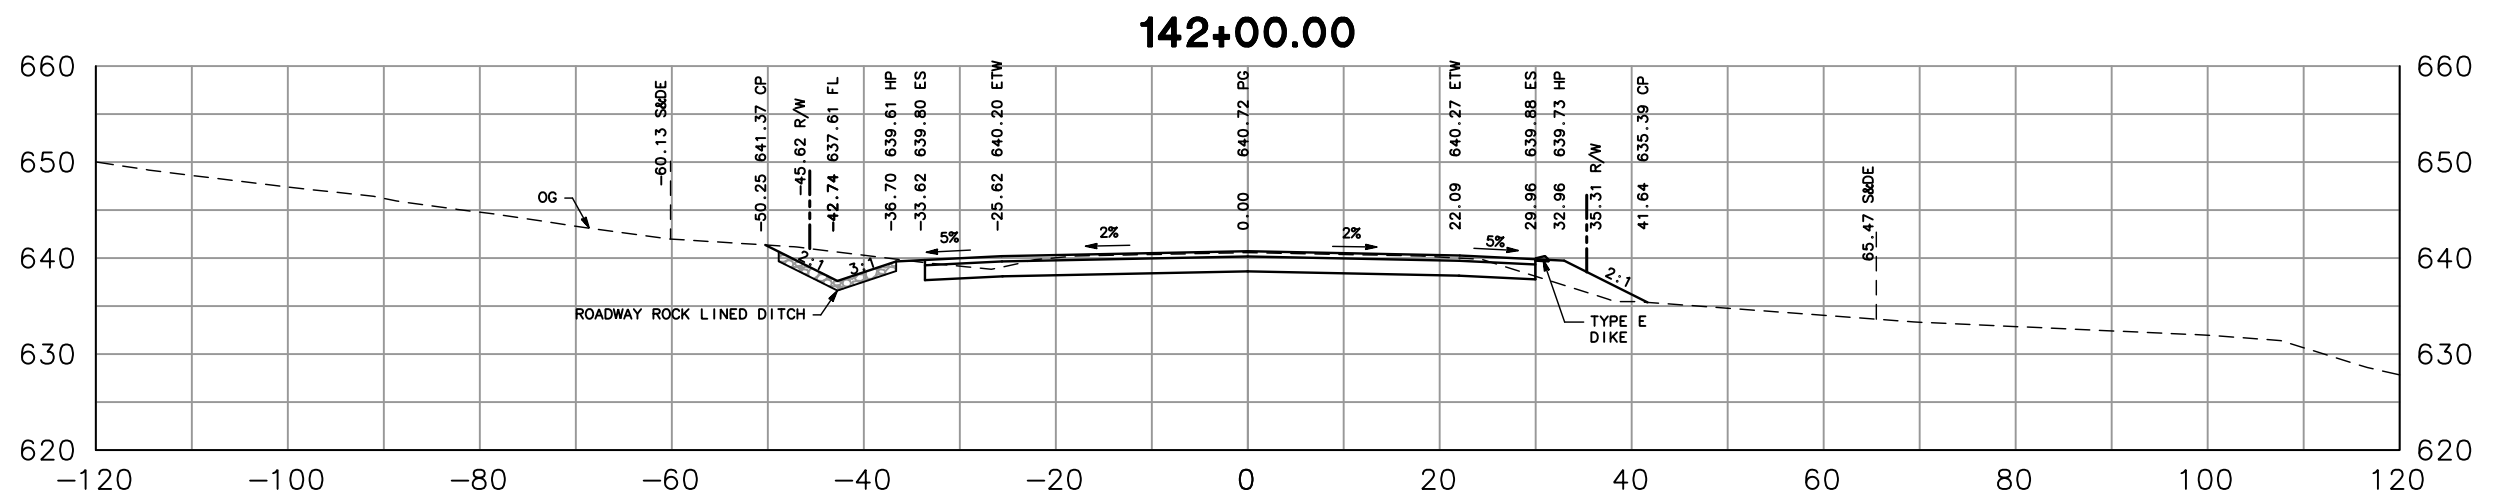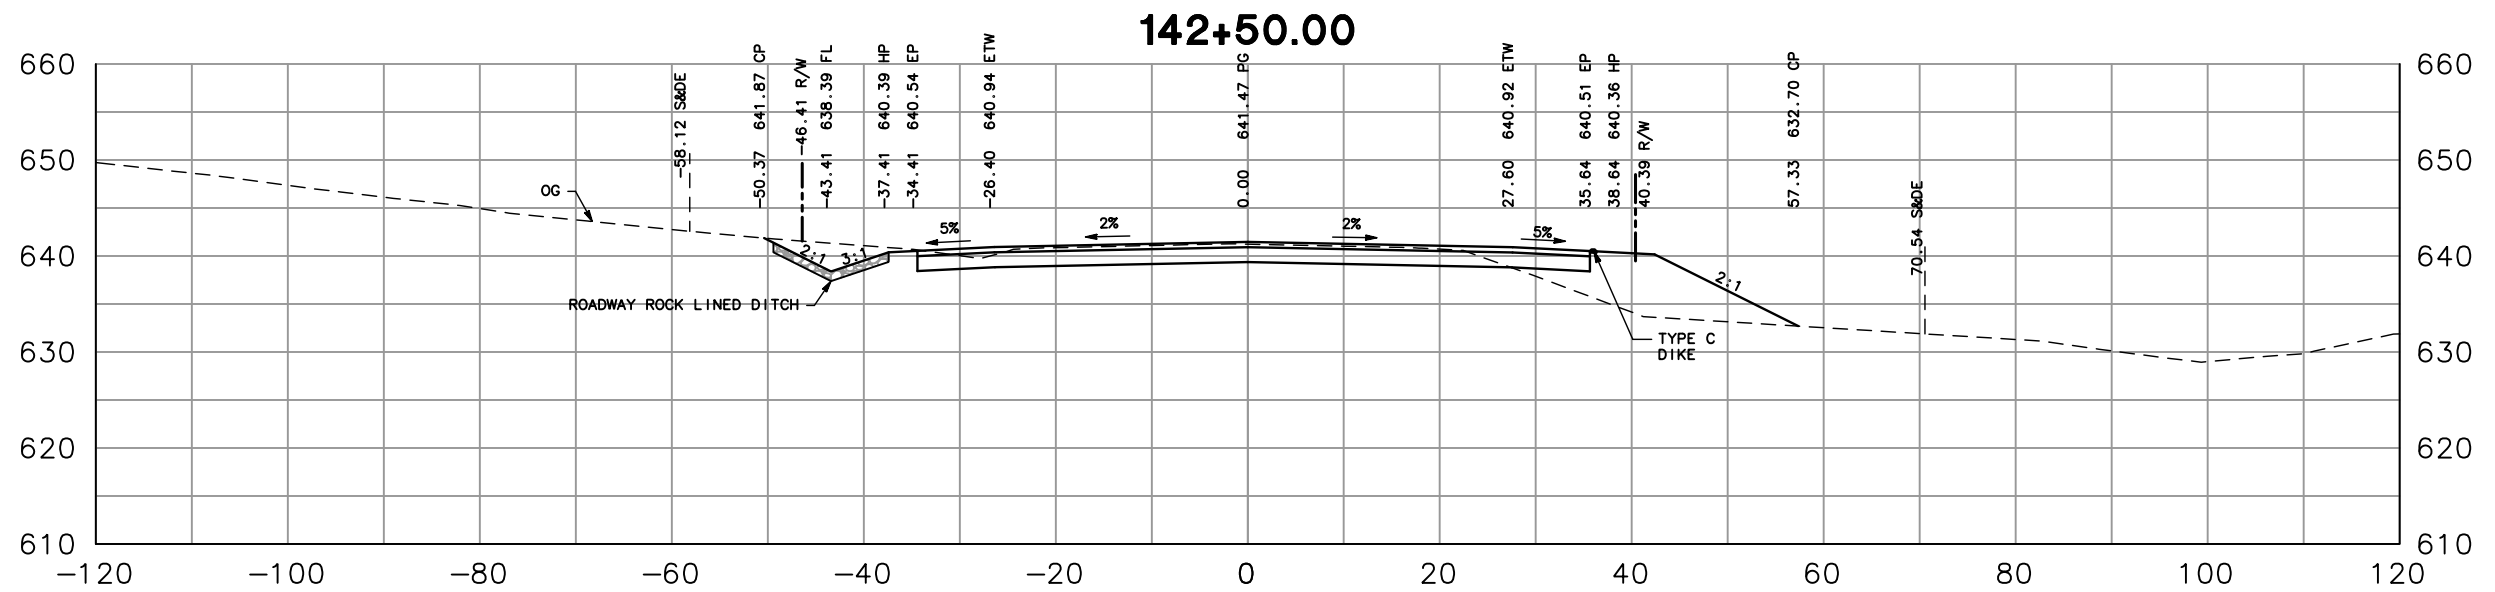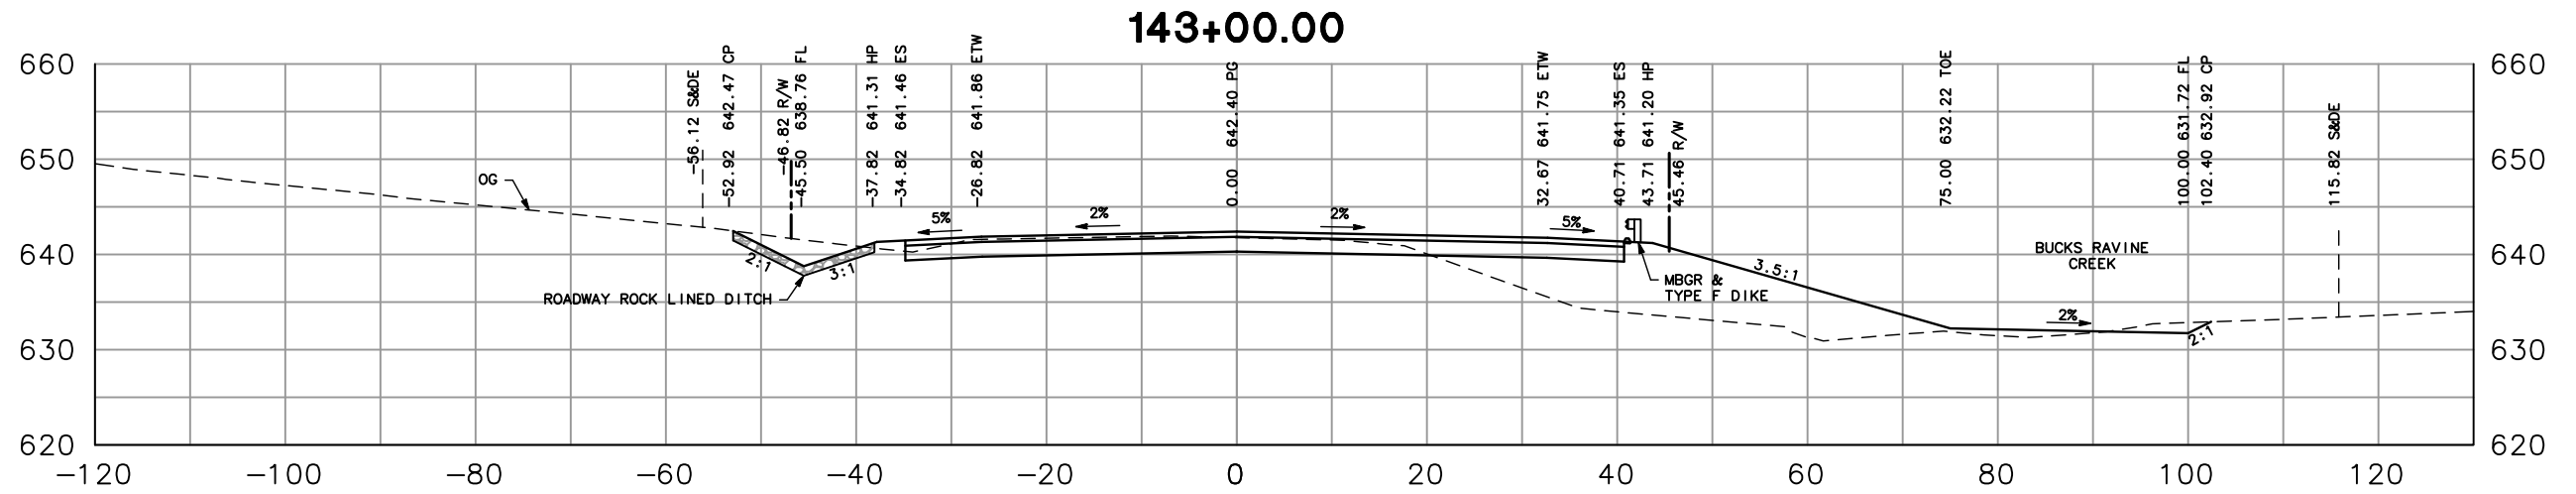

**GENERAL CROSS SECTIONS**




"SVP" LINE  
SCALE: 1" = 20'

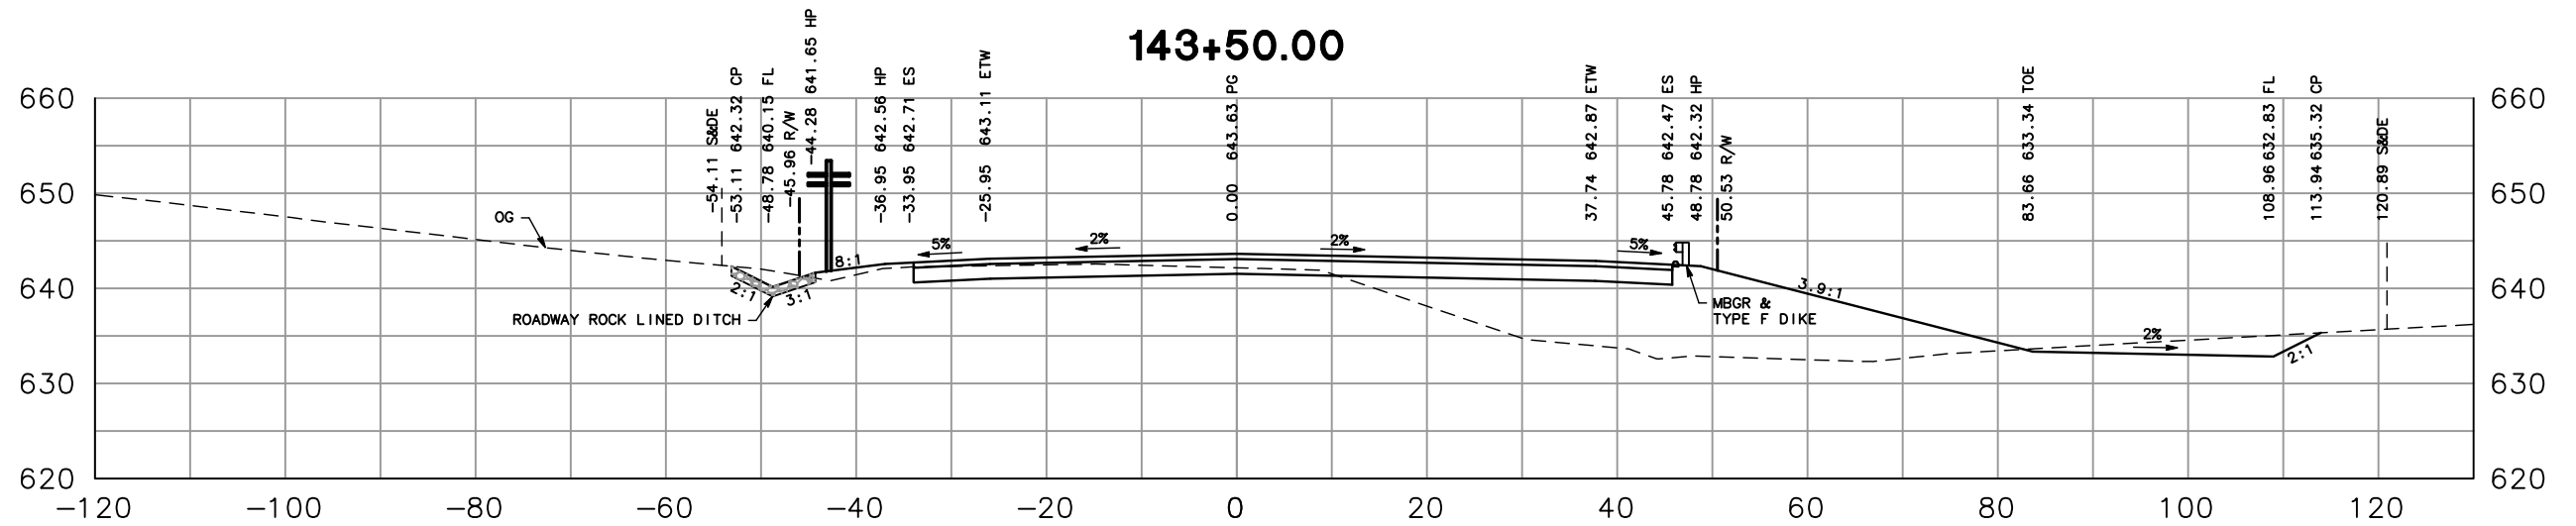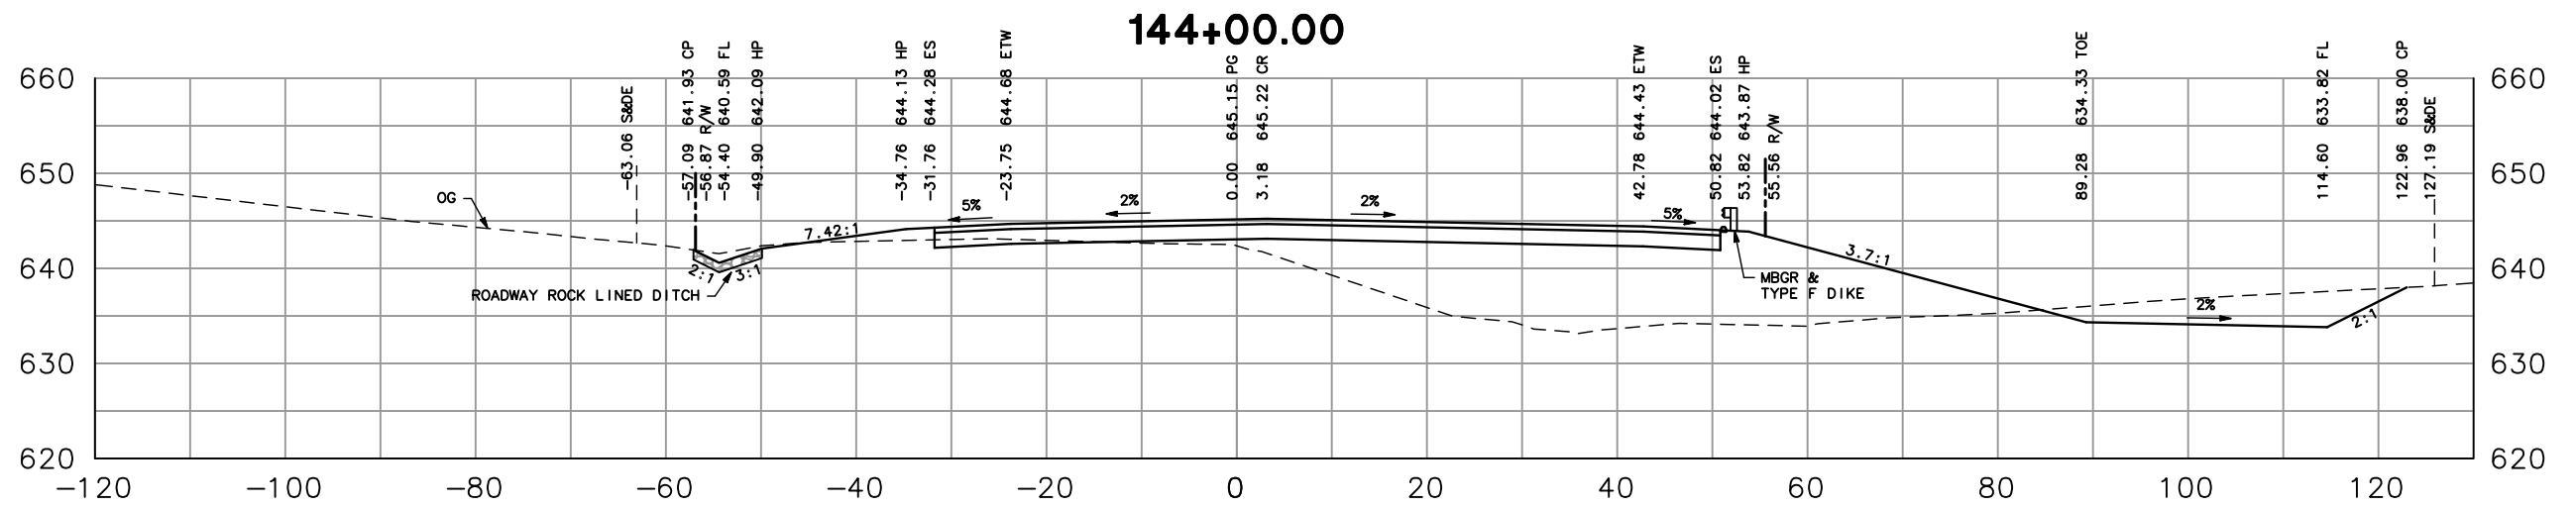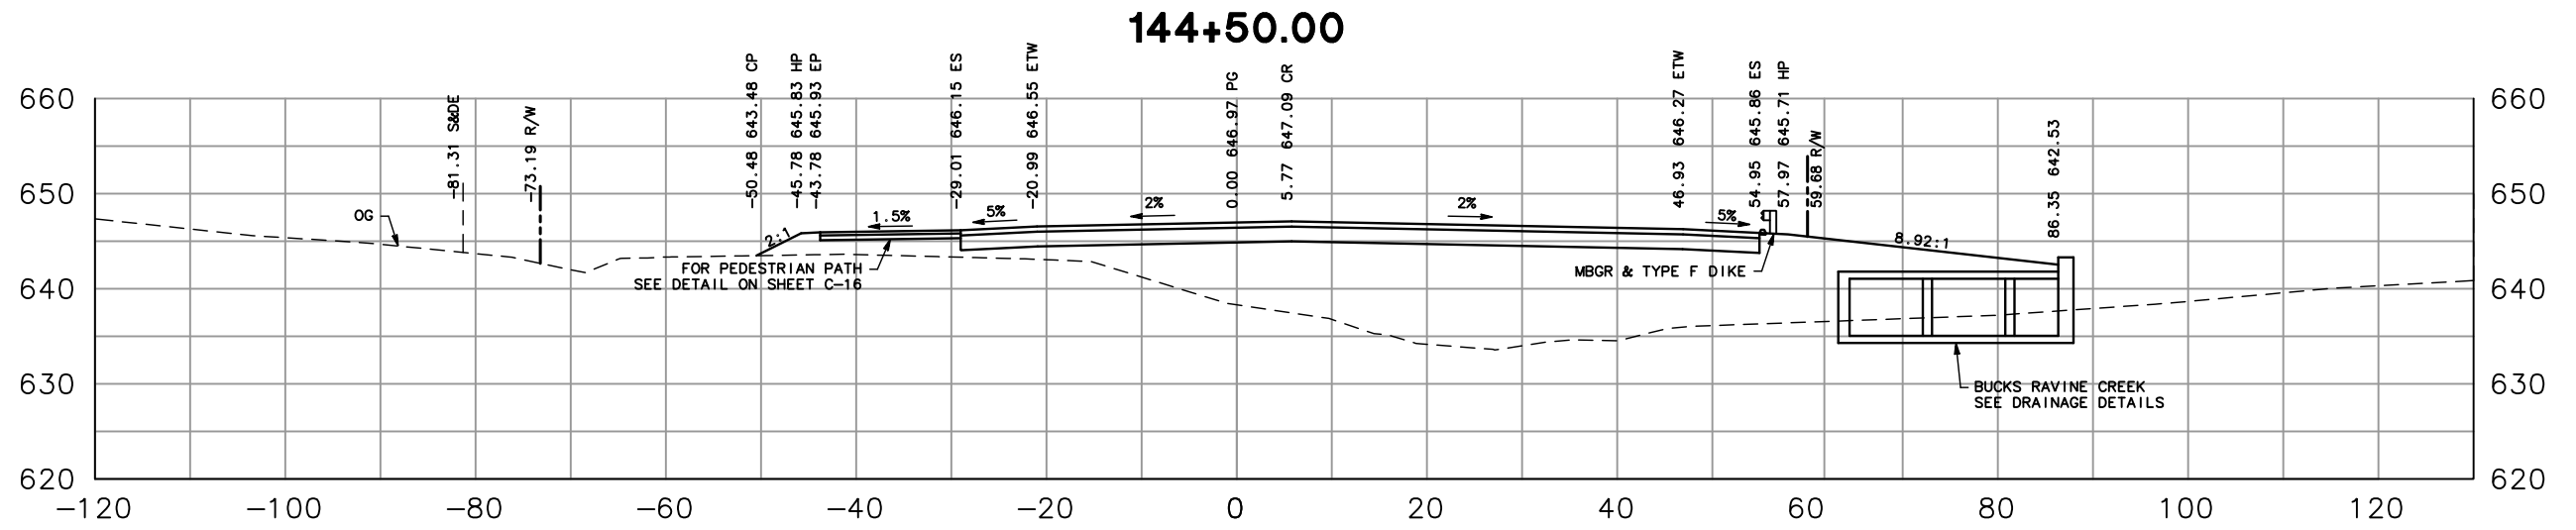




## GENERAL CROSS SECTIONS

"SVP" LINE




SCALE: 1" = 20'

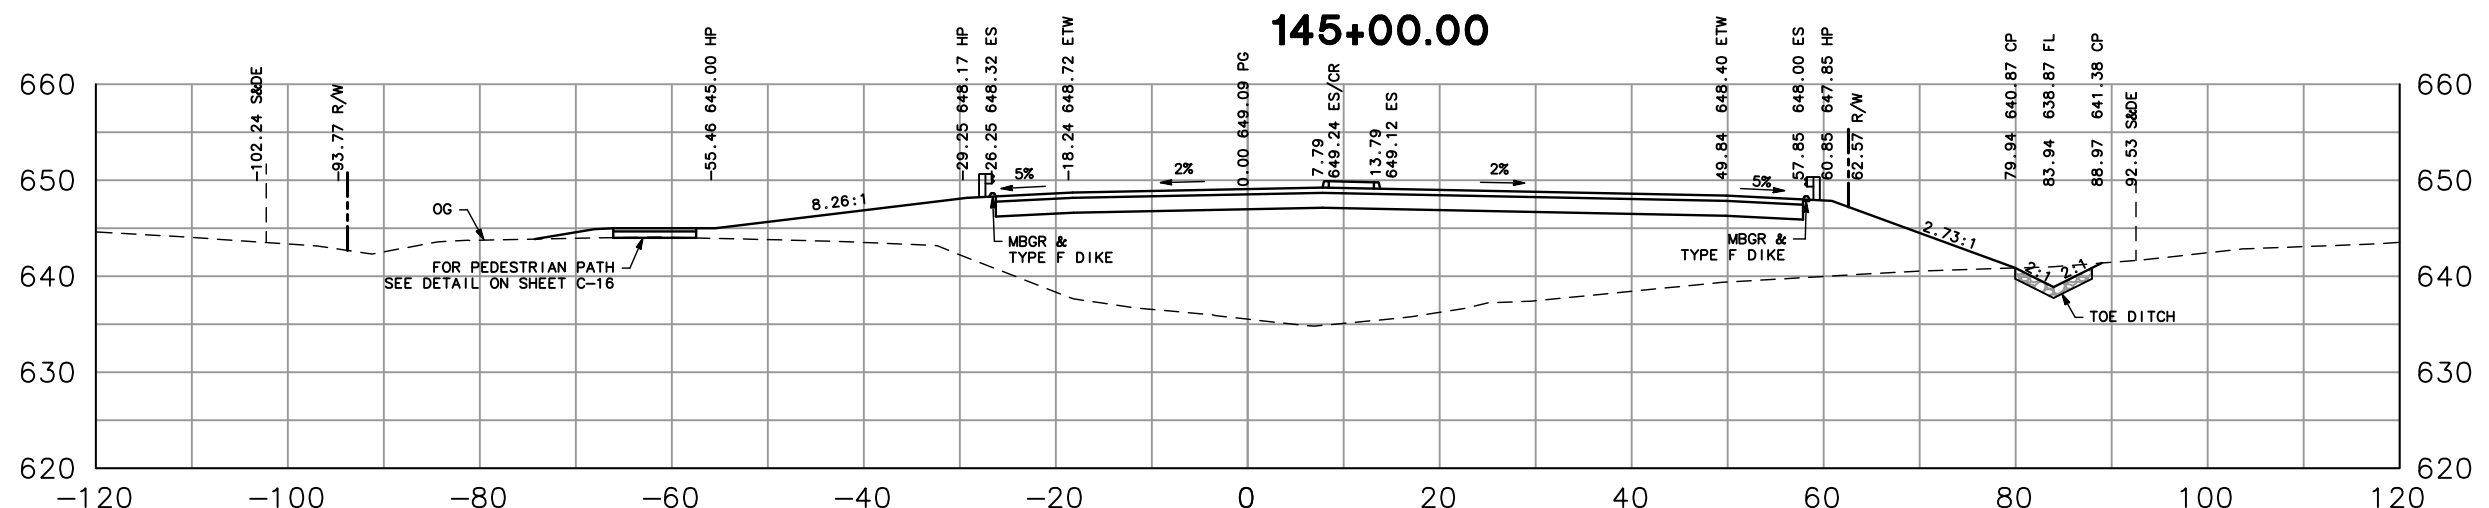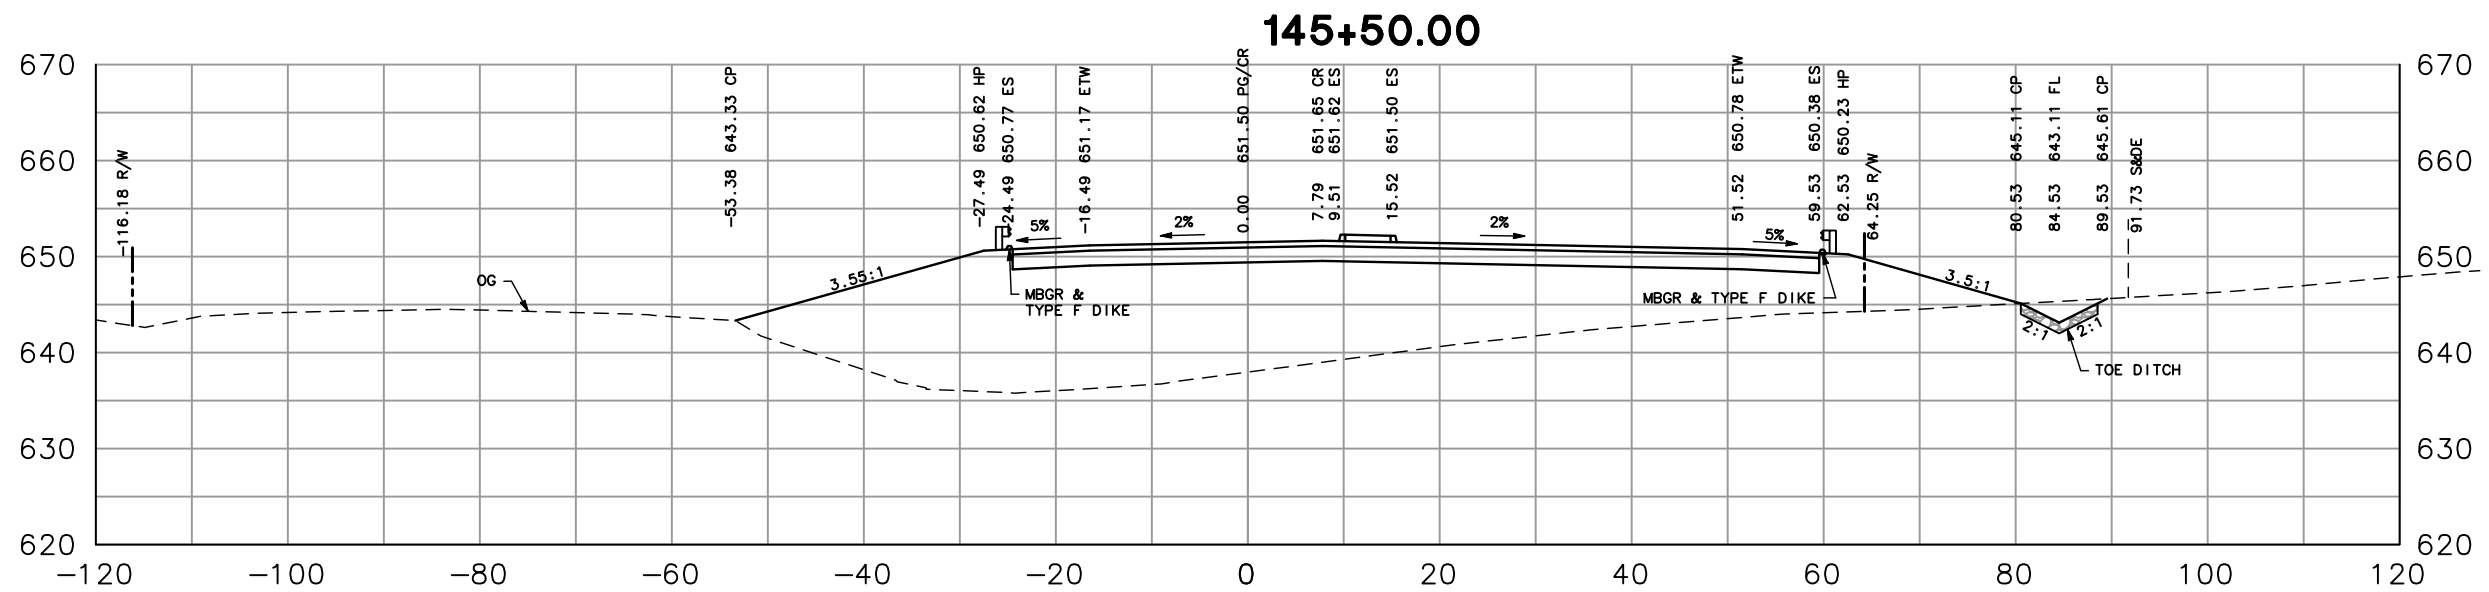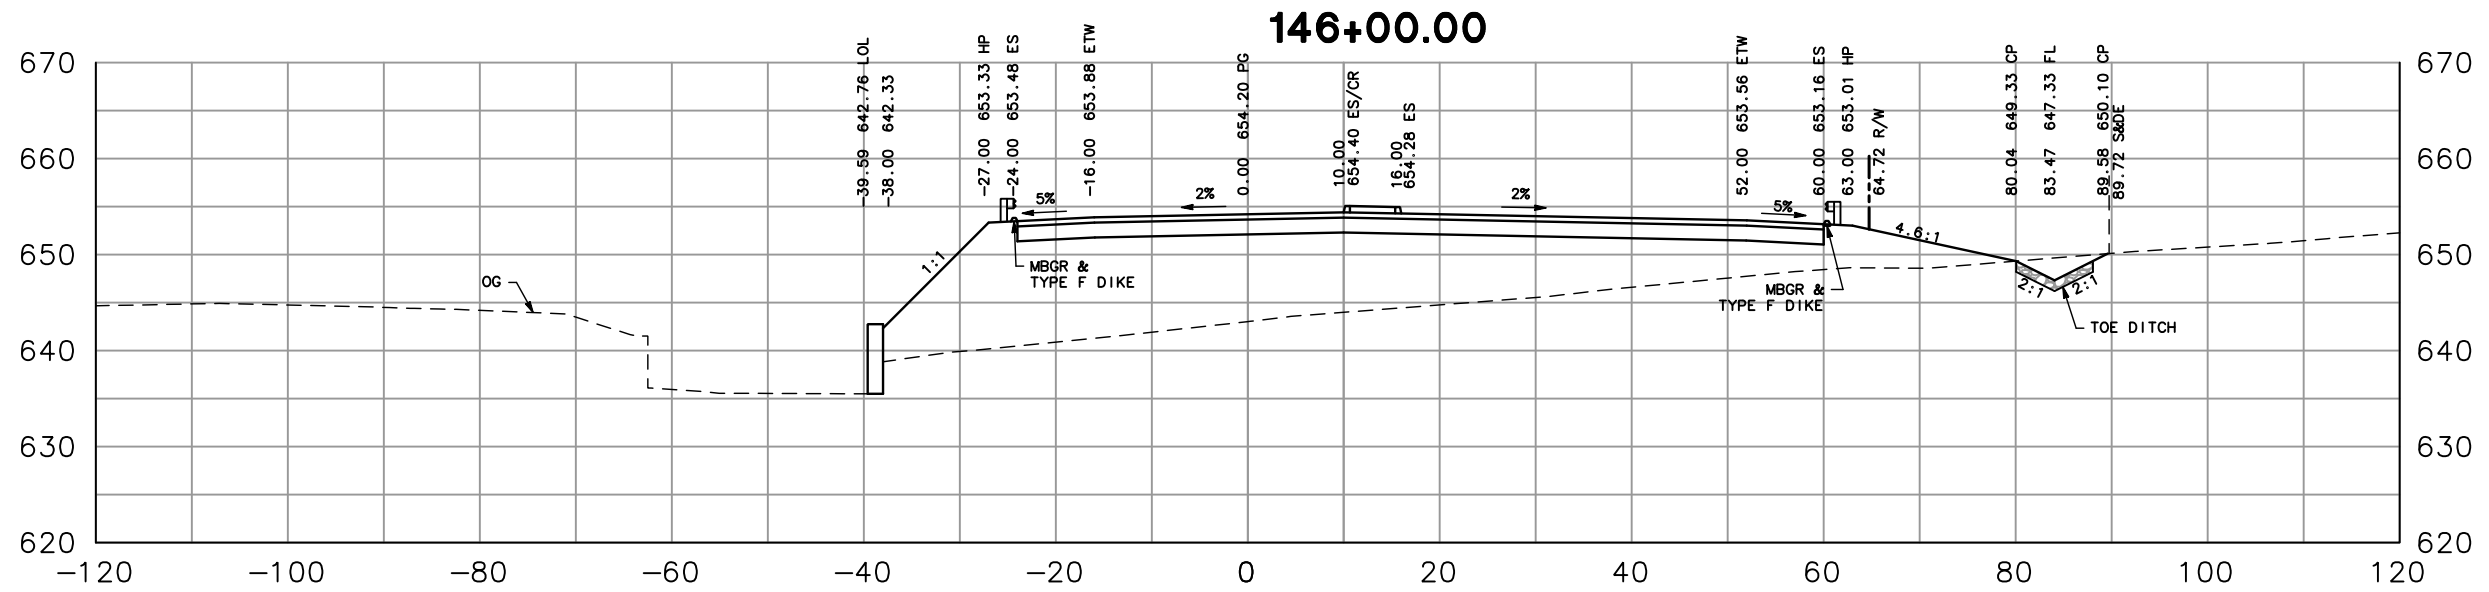

**GENERAL CROSS SECTIONS**  
 "SVP" LINE  
 SCALE: 1" = 20'  
 6 OF 38 11/21/2012

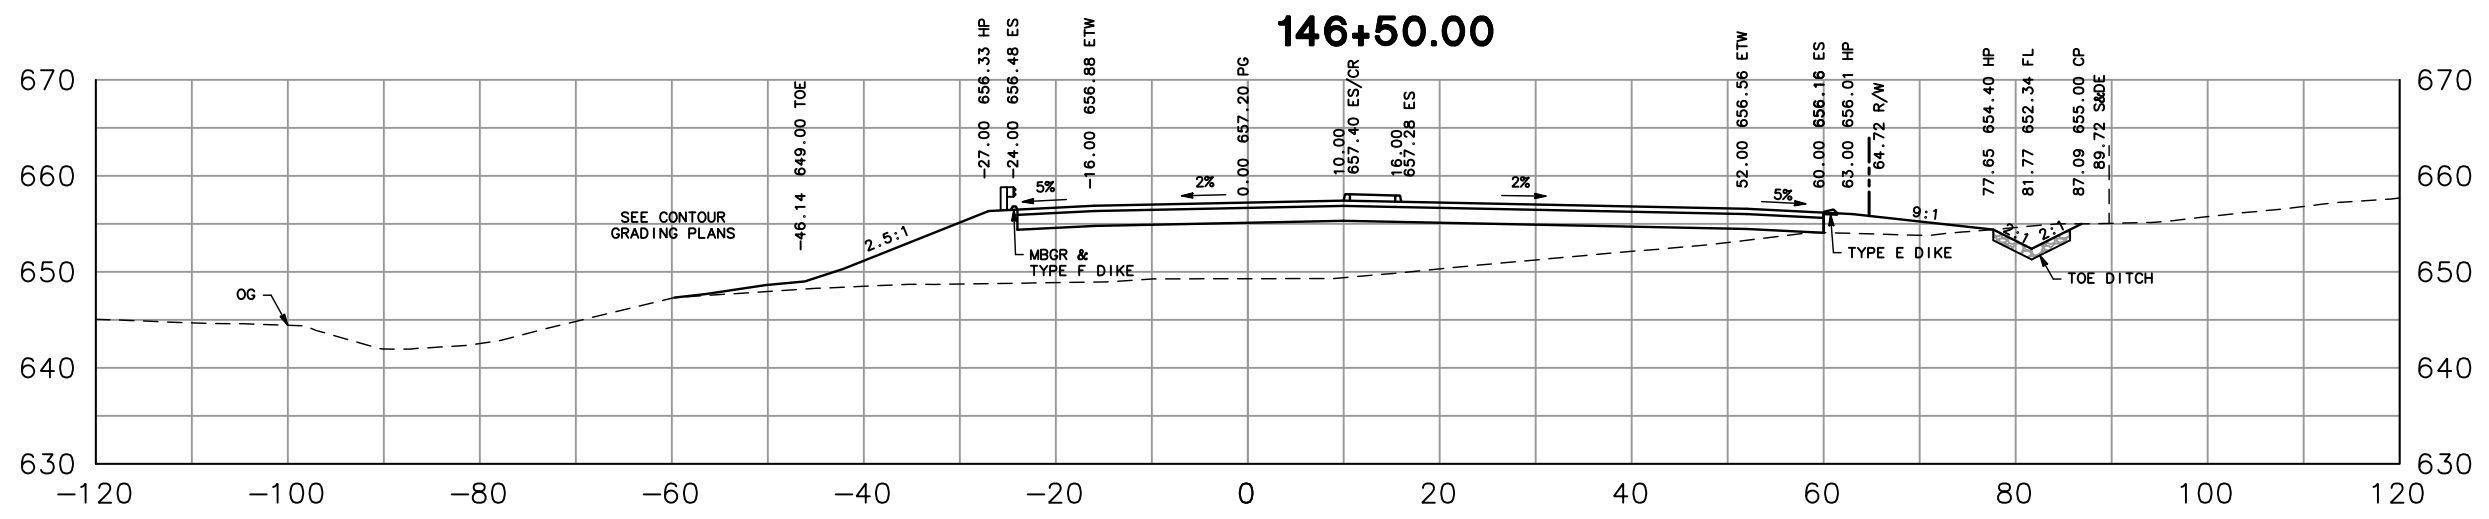
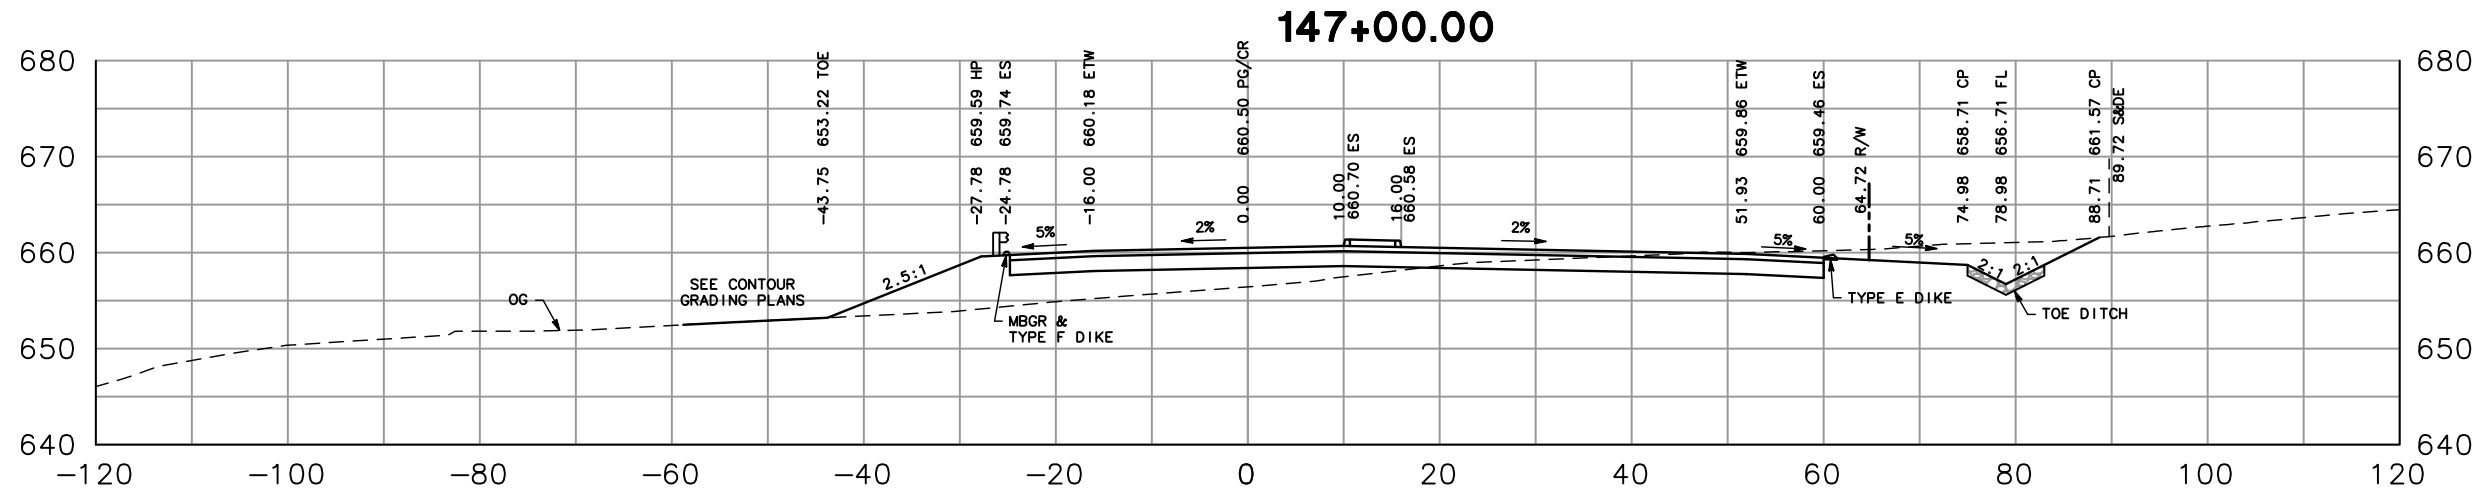
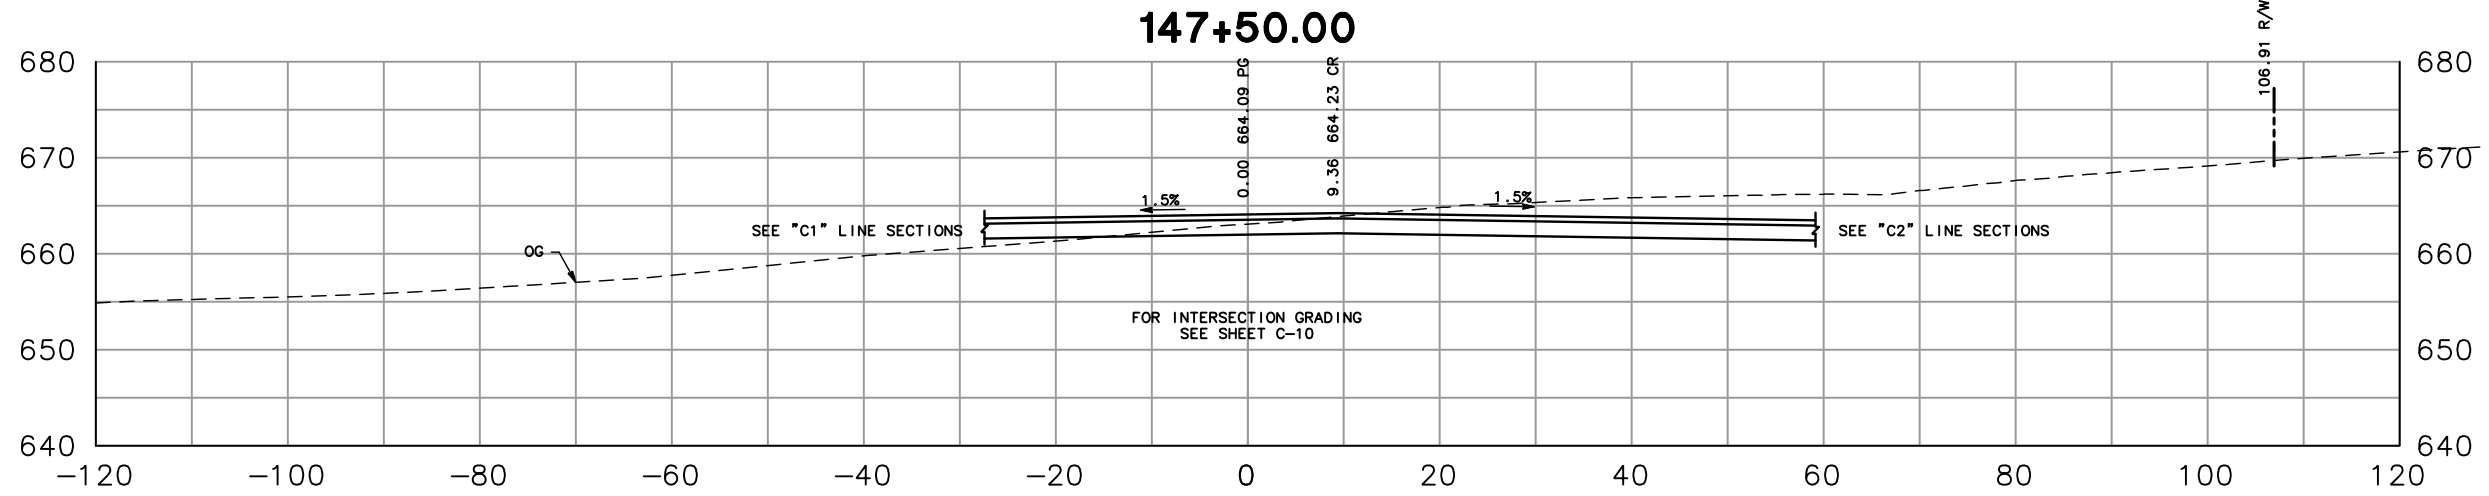


**GENERAL CROSS SECTIONS**  
 "SVP" LINE  
 SCALE: 1" = 20'  
 7 OF 38      11/21/2012

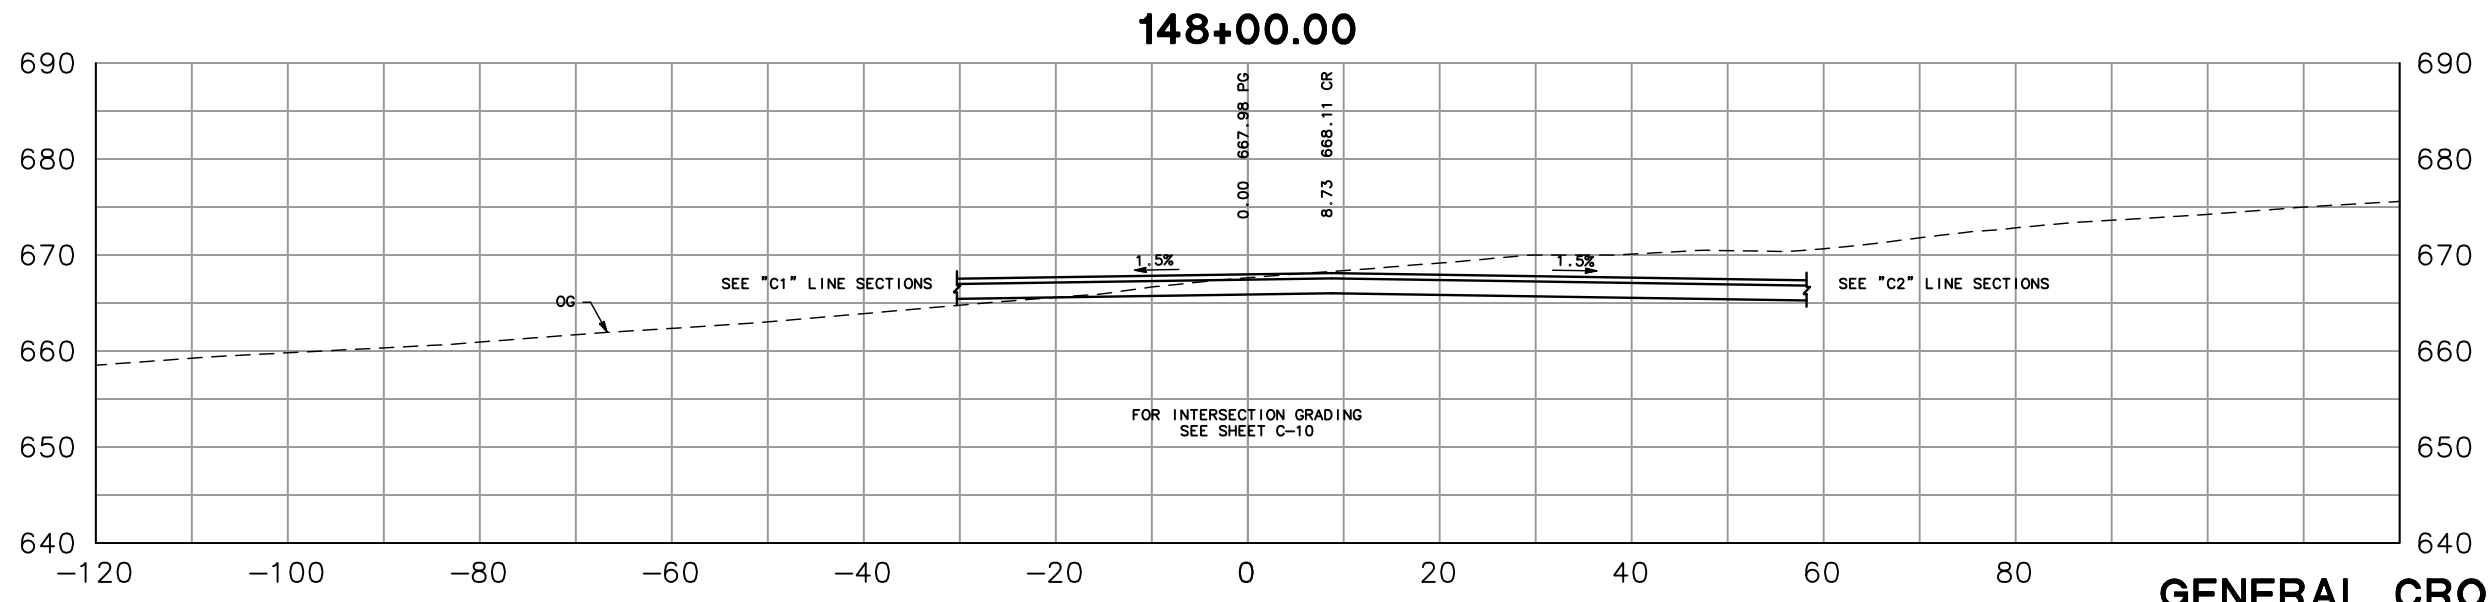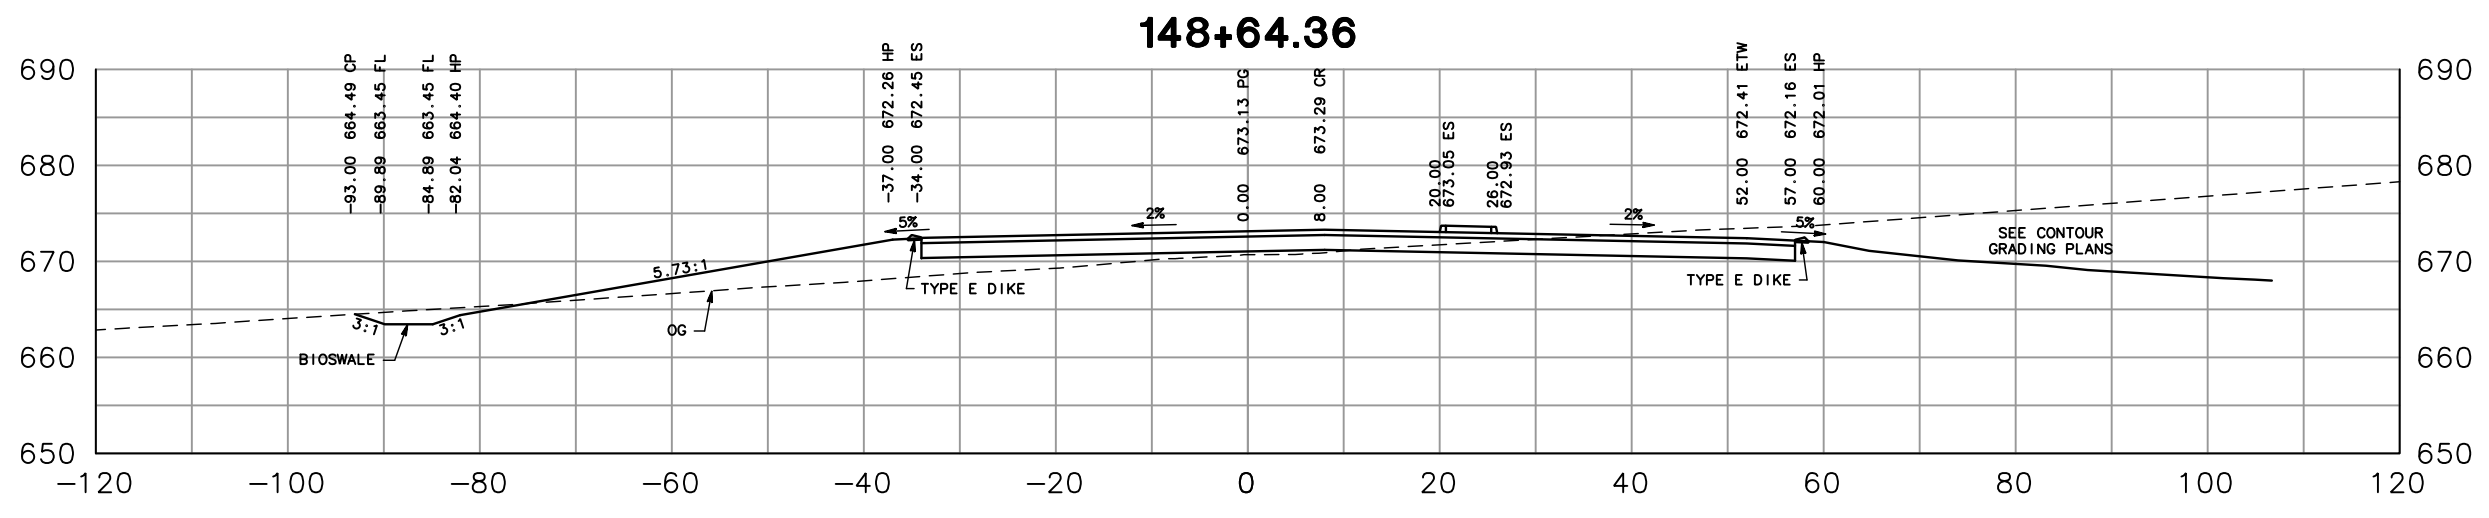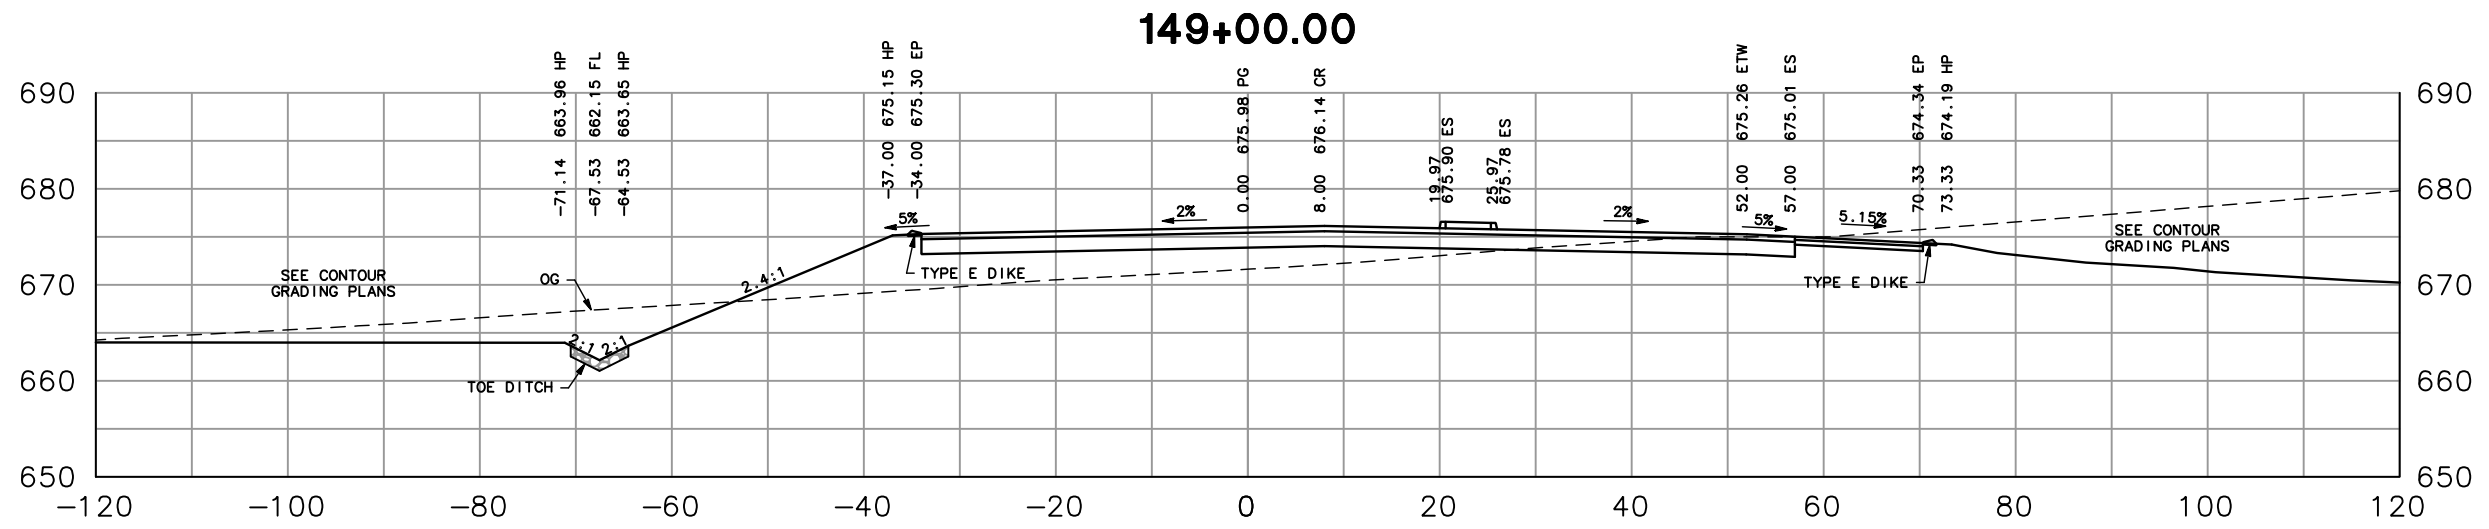



**GENERAL CROSS SECTIONS**  
 "SVP" LINE  
 SCALE: 1" = 20'  
 8 OF 38      11/21/2012



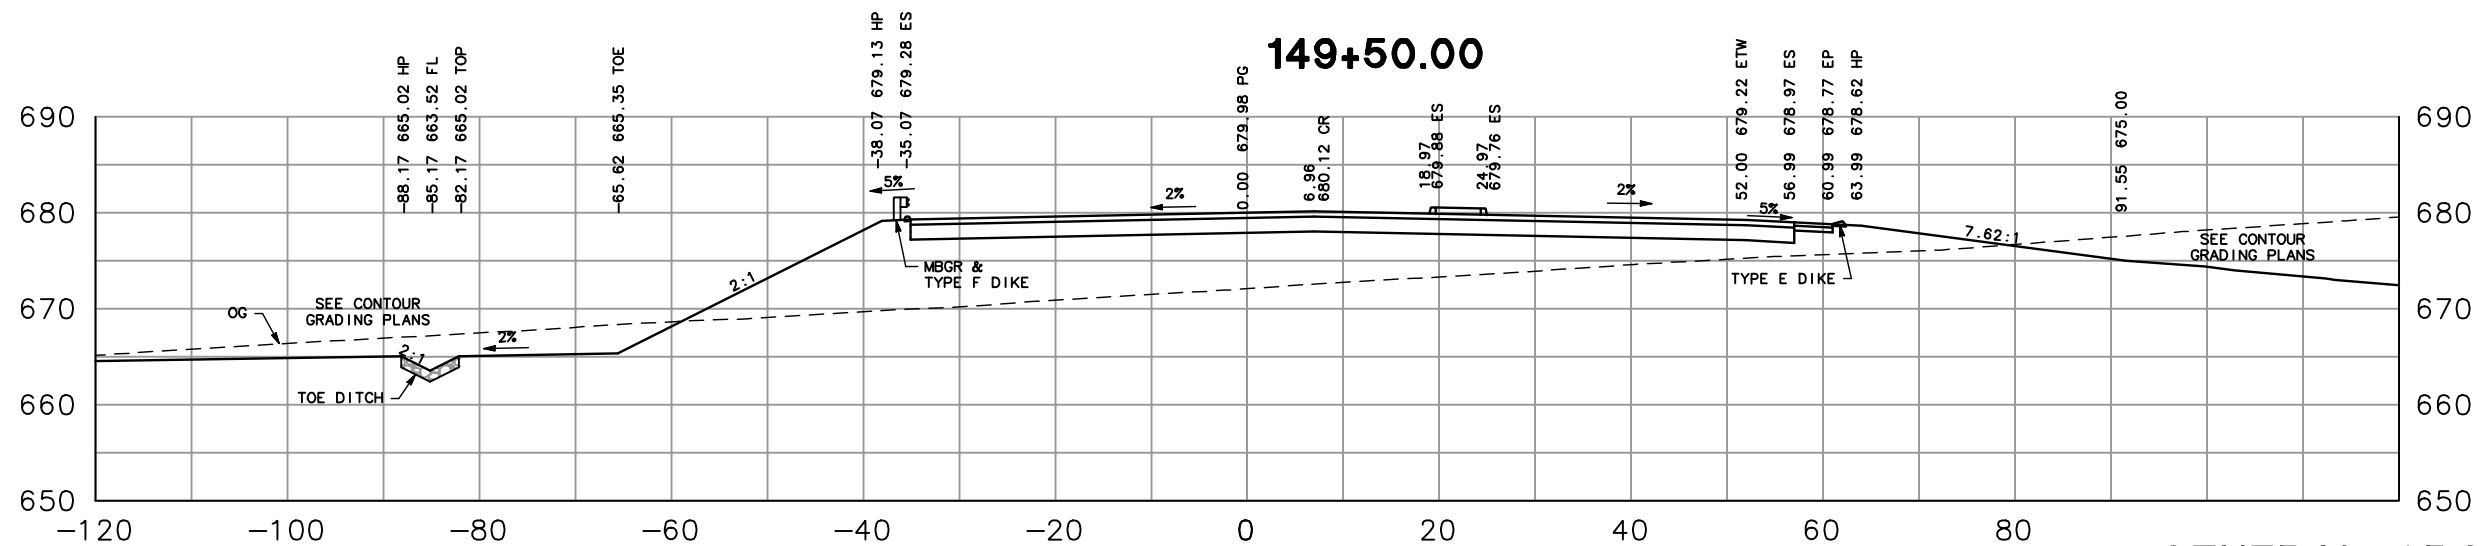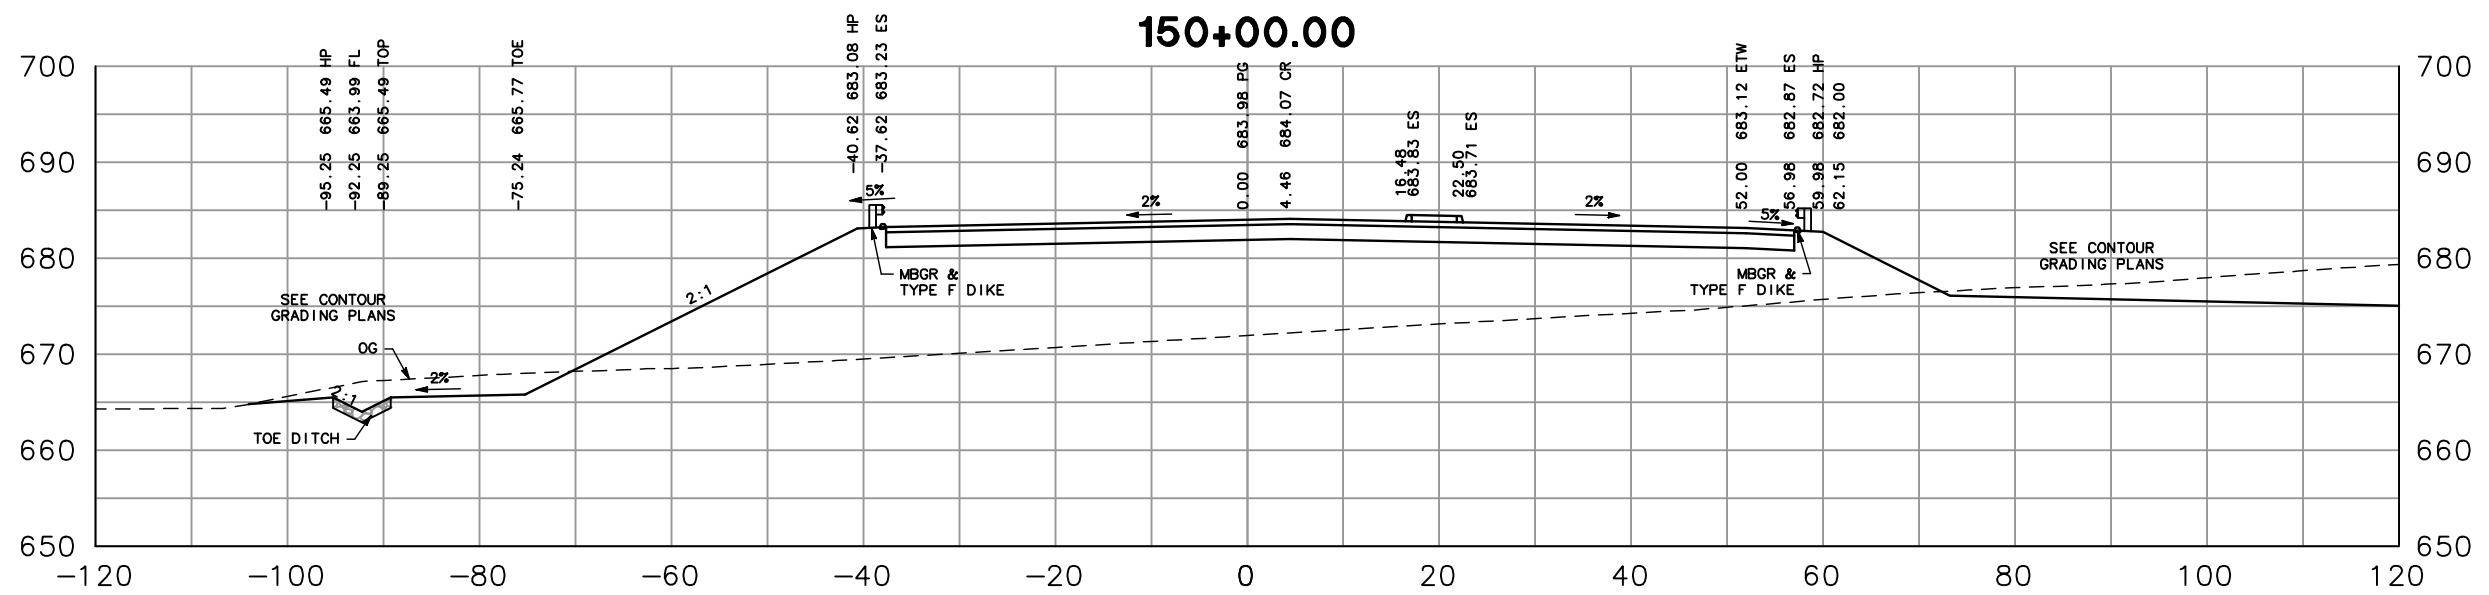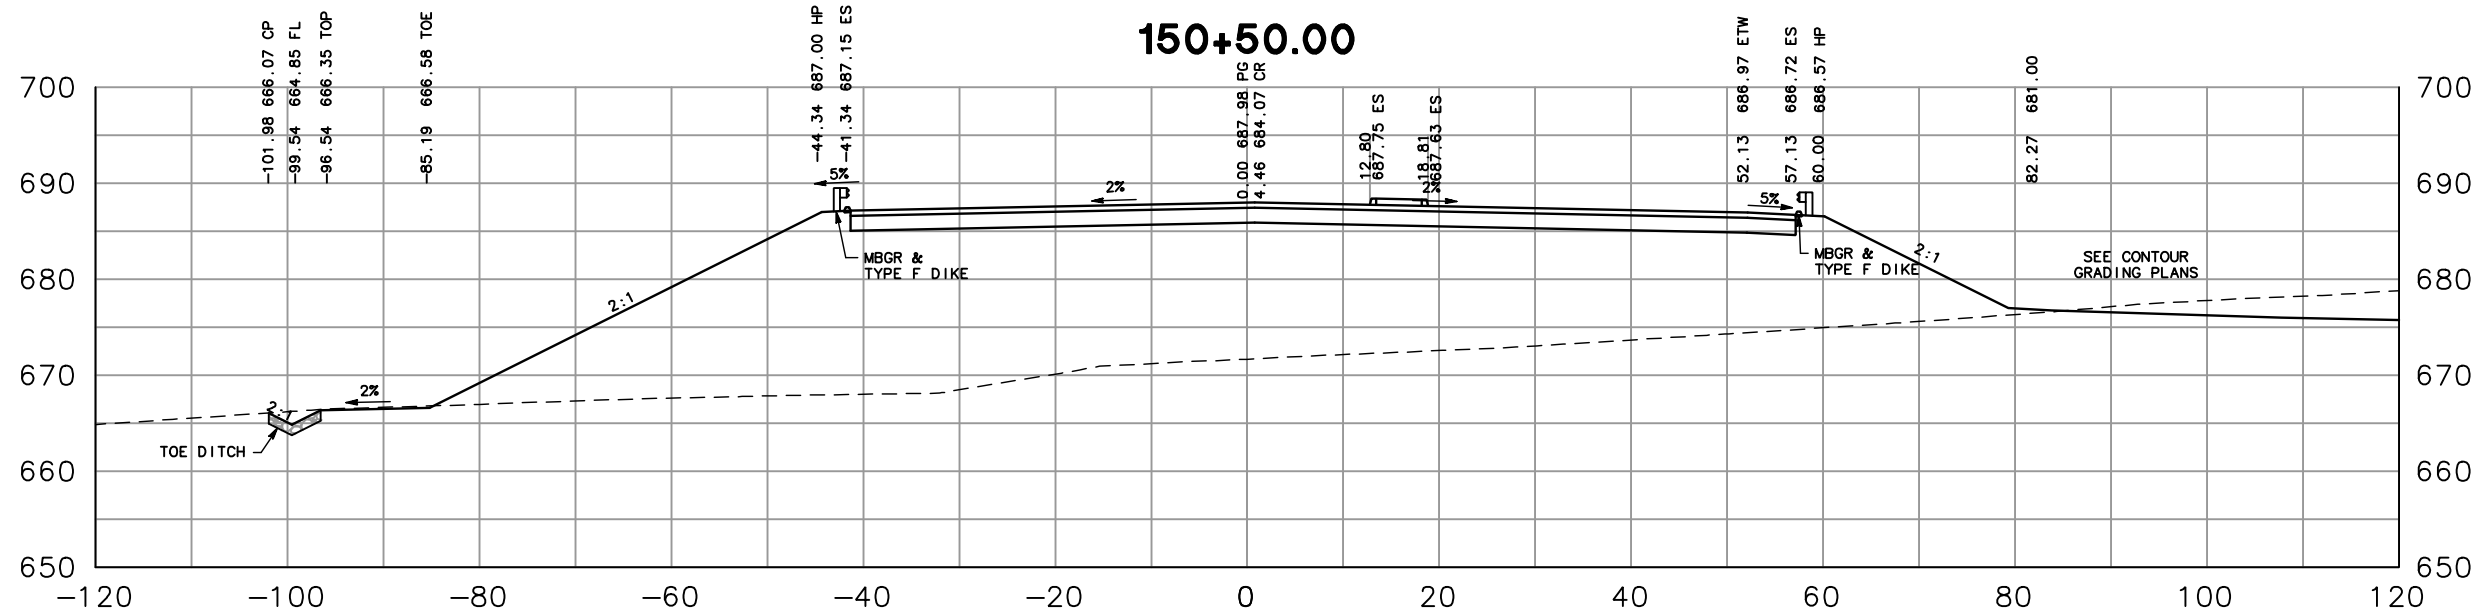



## GENERAL CROSS SECTIONS

"SVP" LINE  
SCALE: 1" = 20'

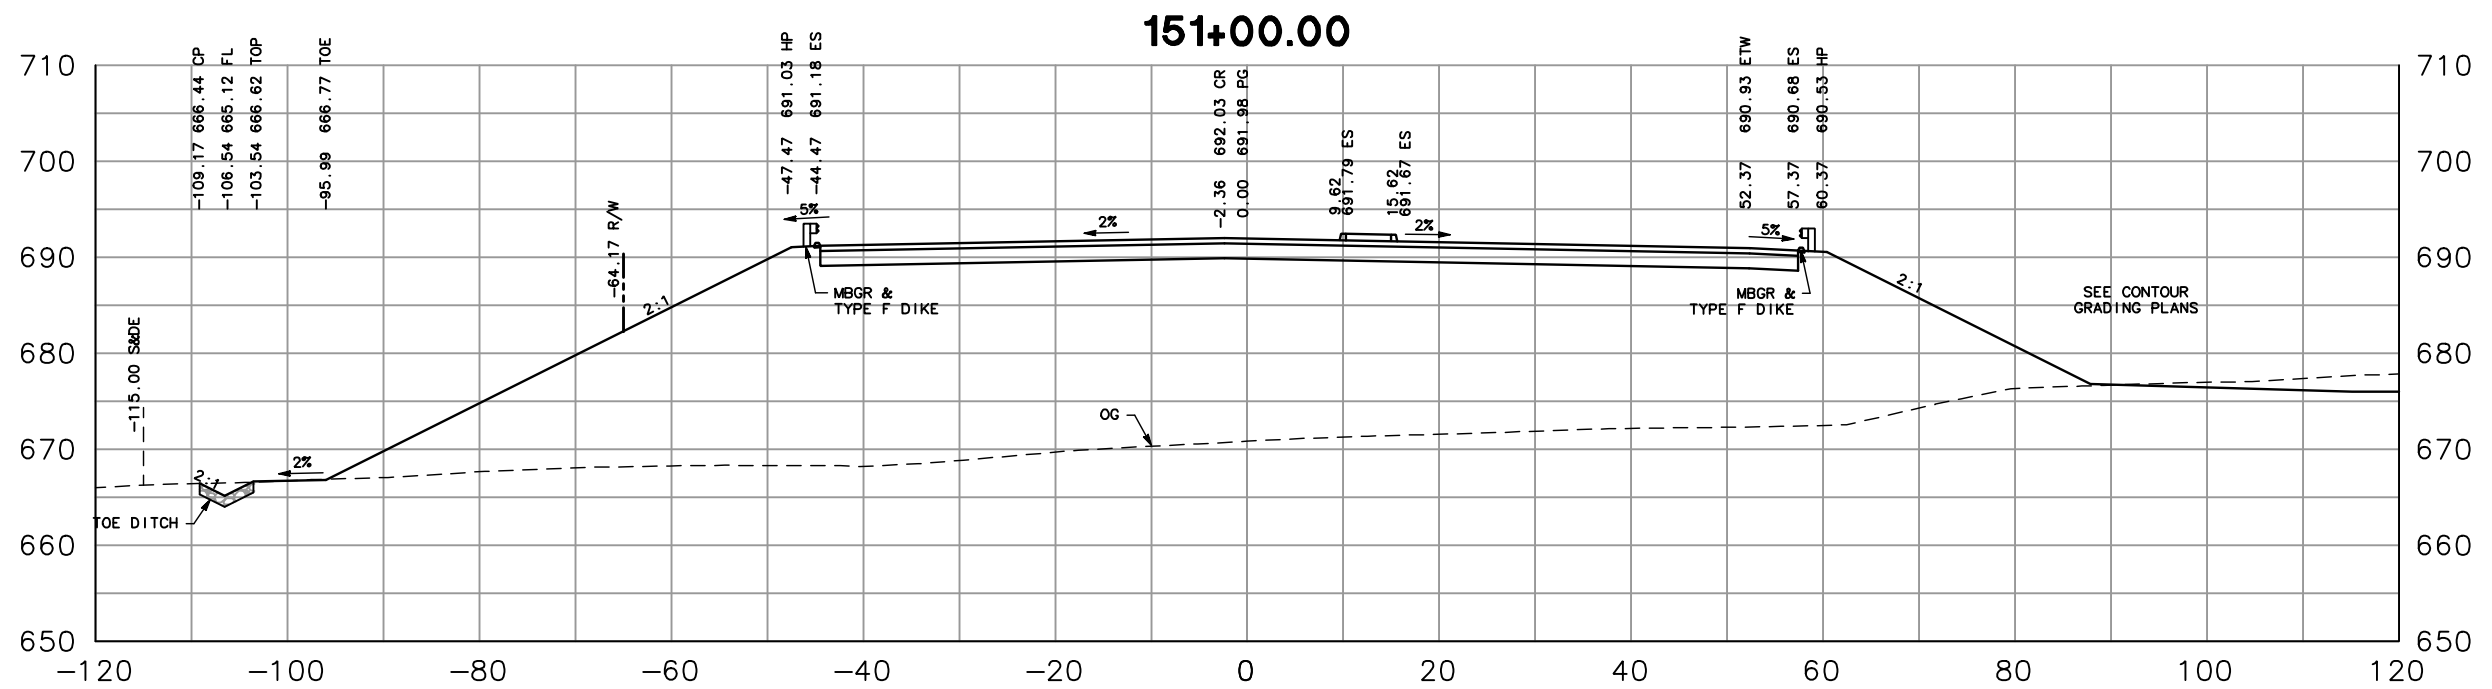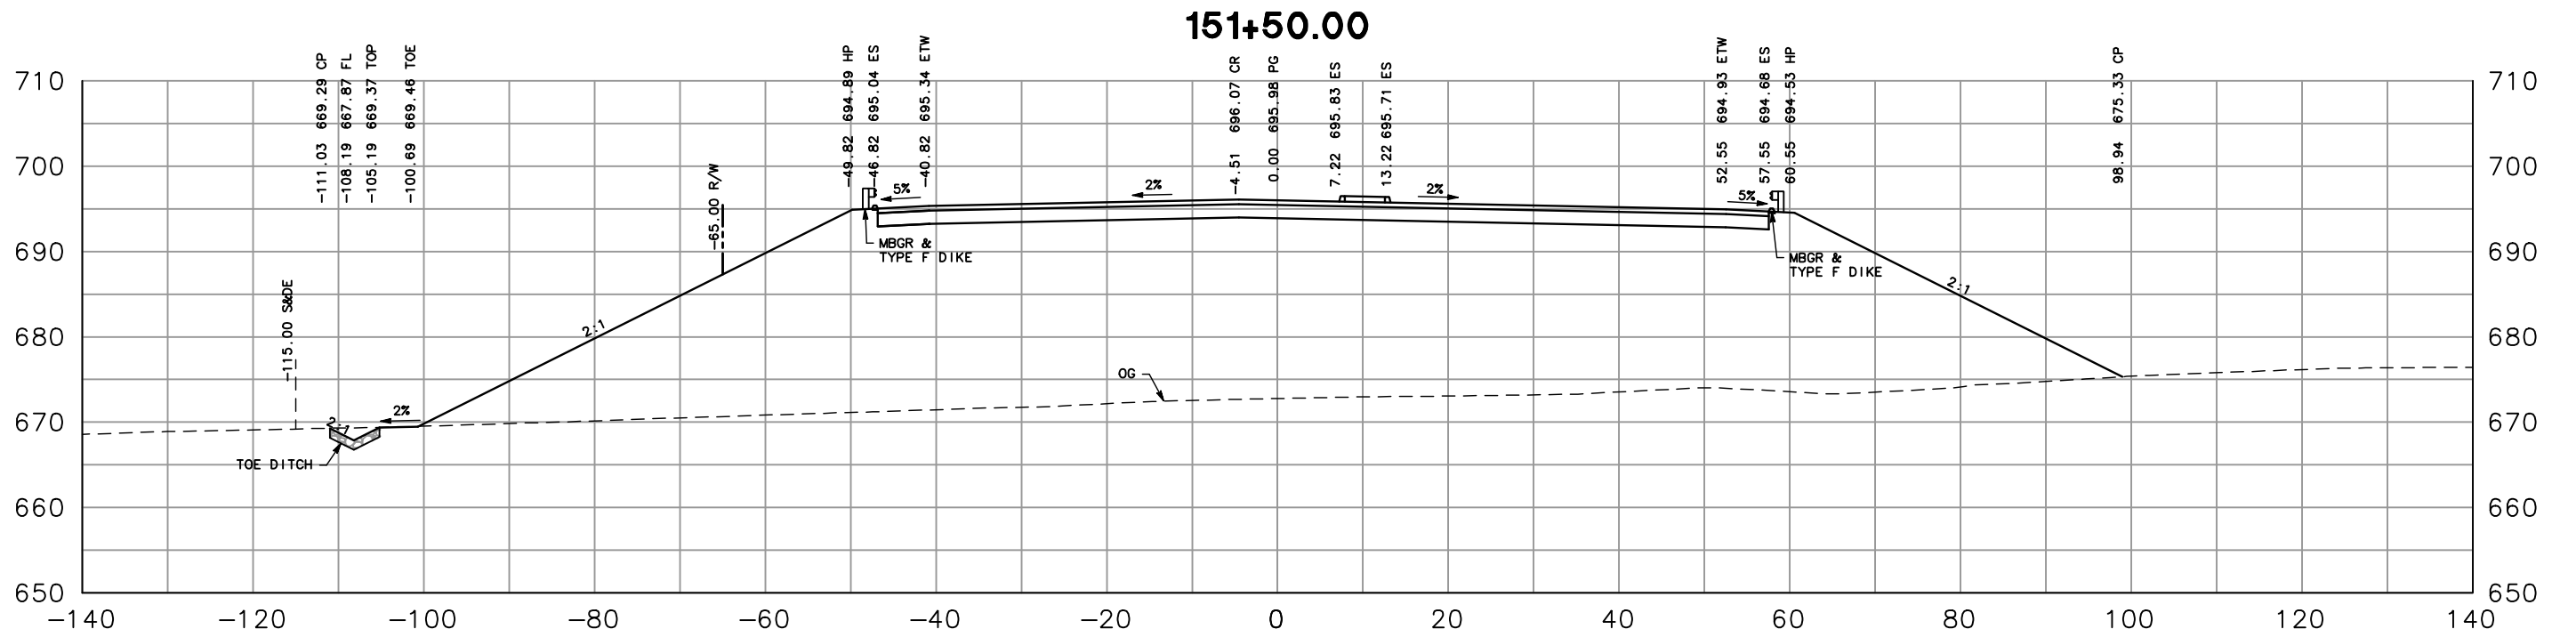

## GENERAL CROSS SECTIONS



"SVP" LINE  
SCALE: 1" = 20'

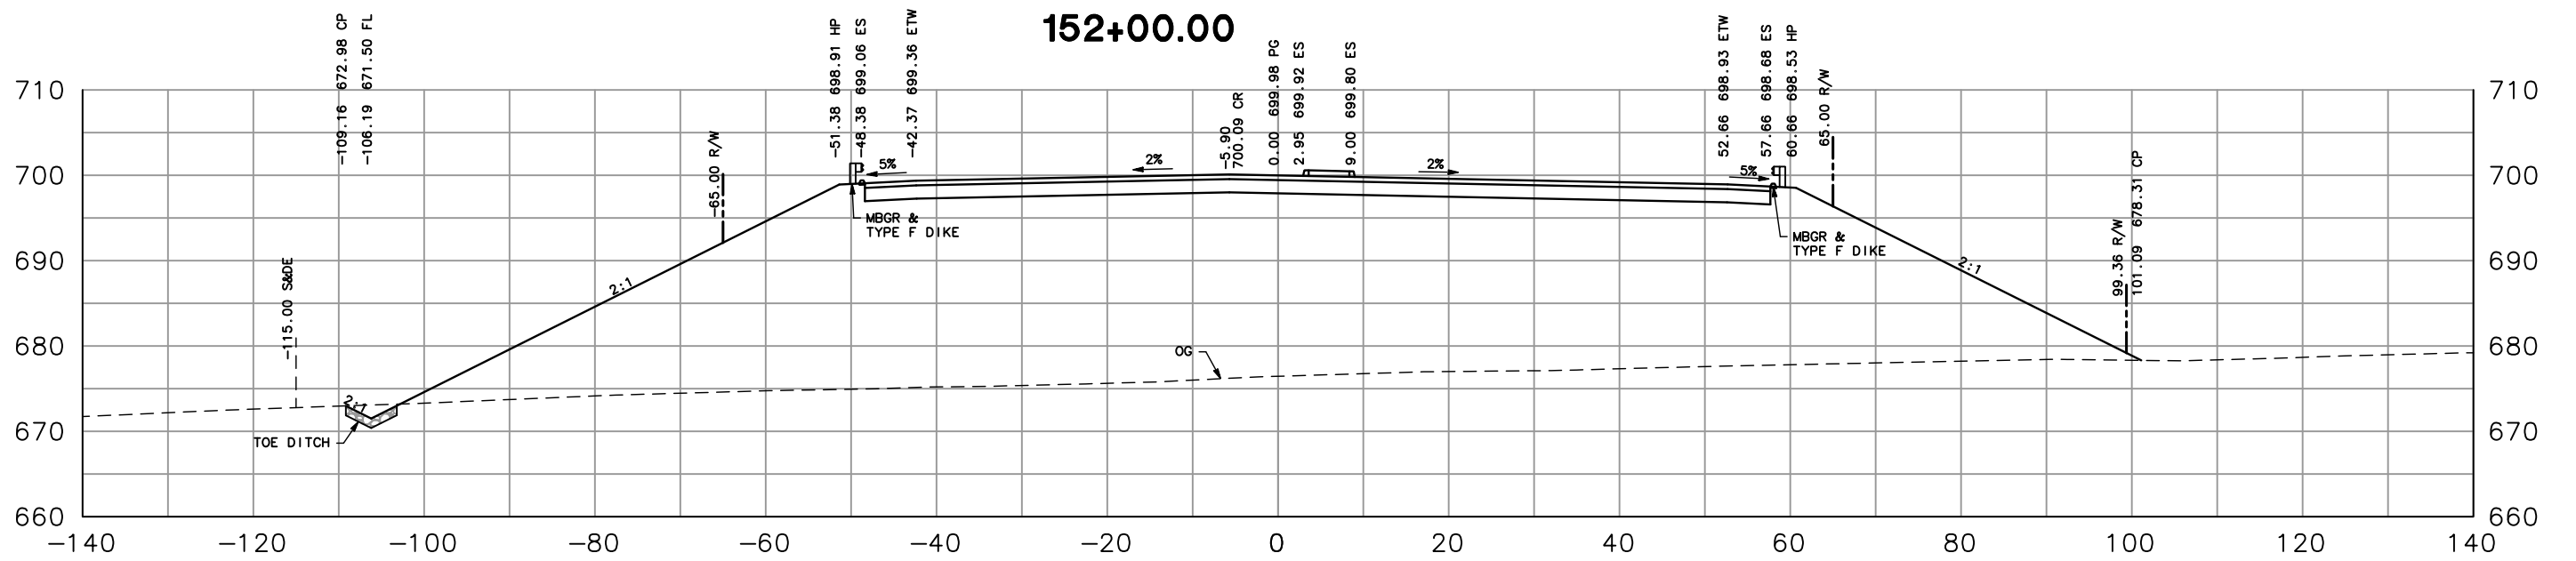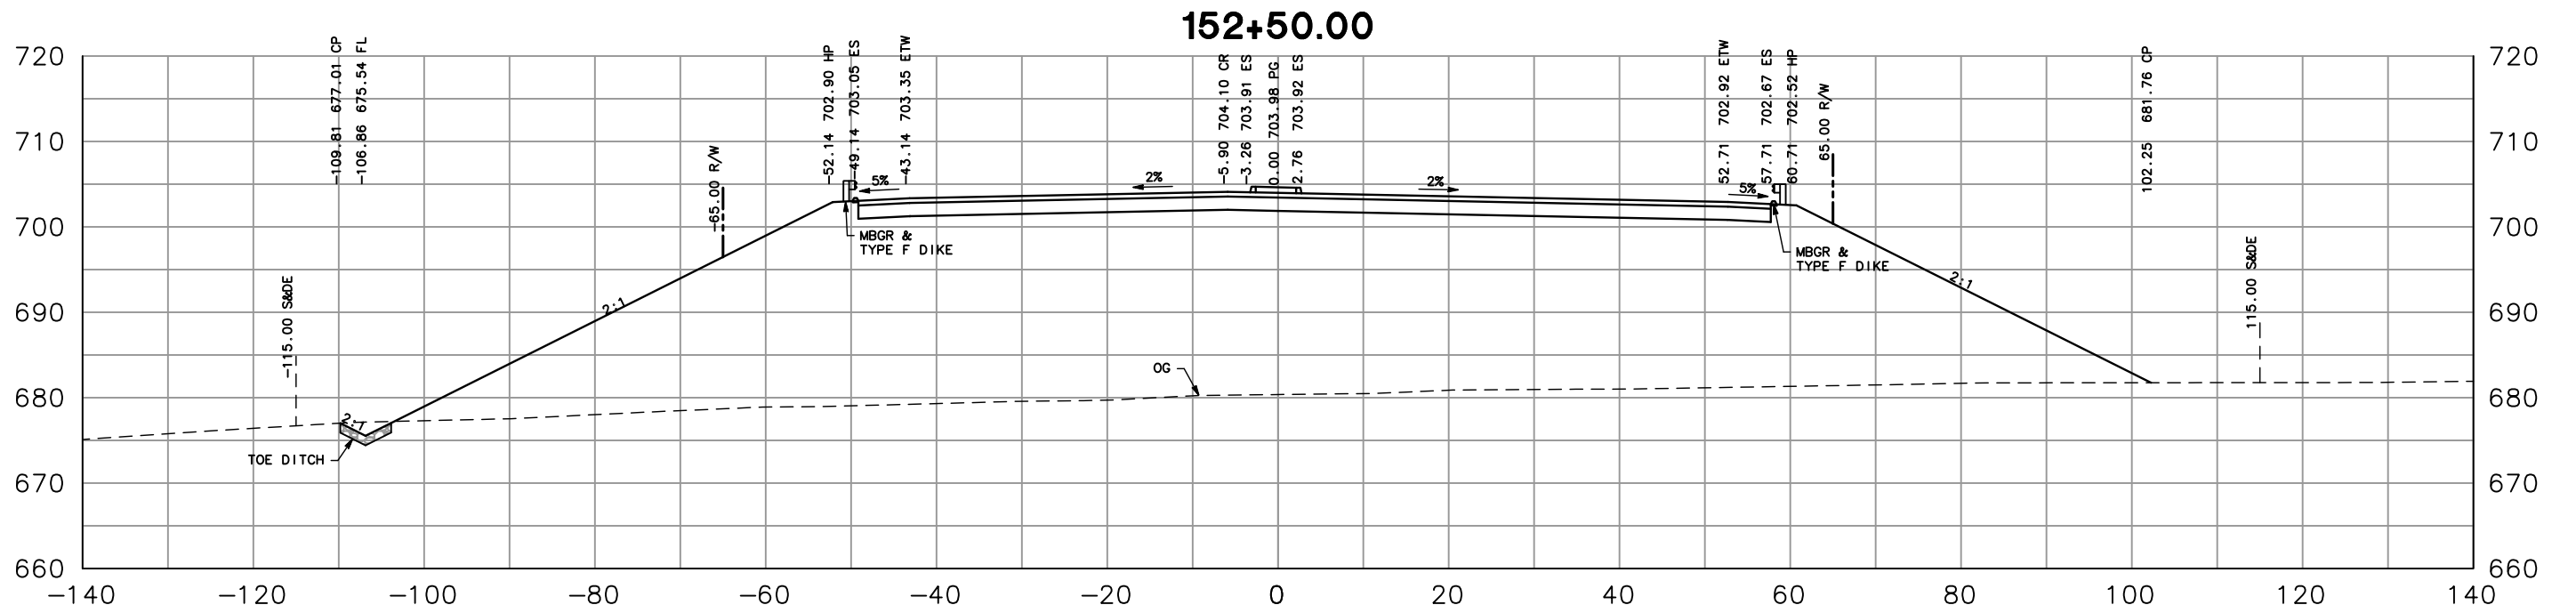

## GENERAL CROSS SECTIONS



"SVP" LINE

SCALE: 1" = 20'

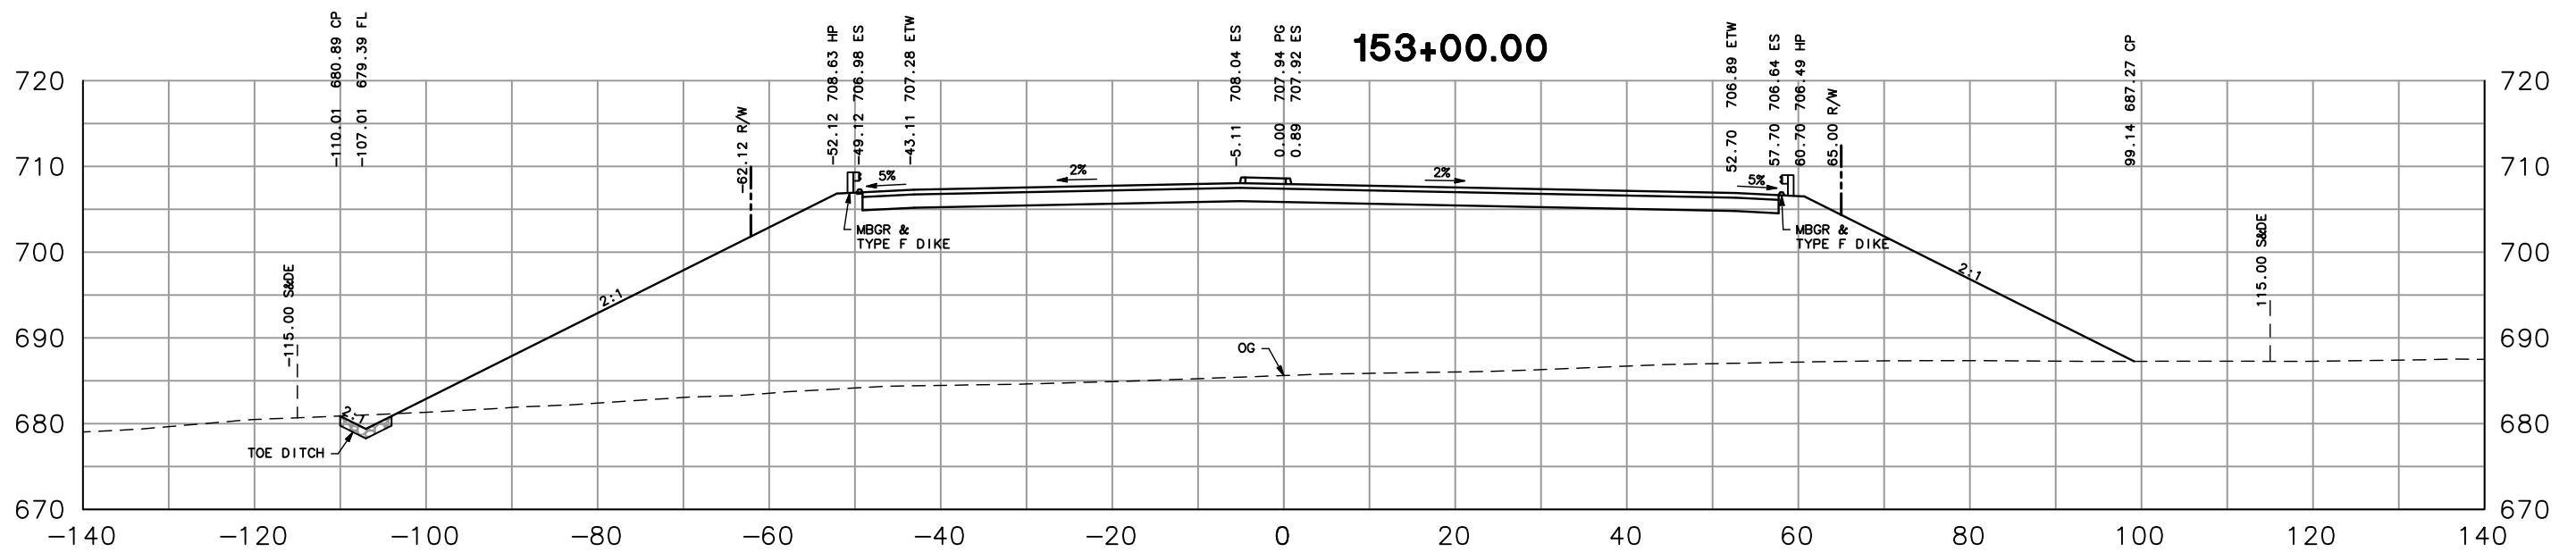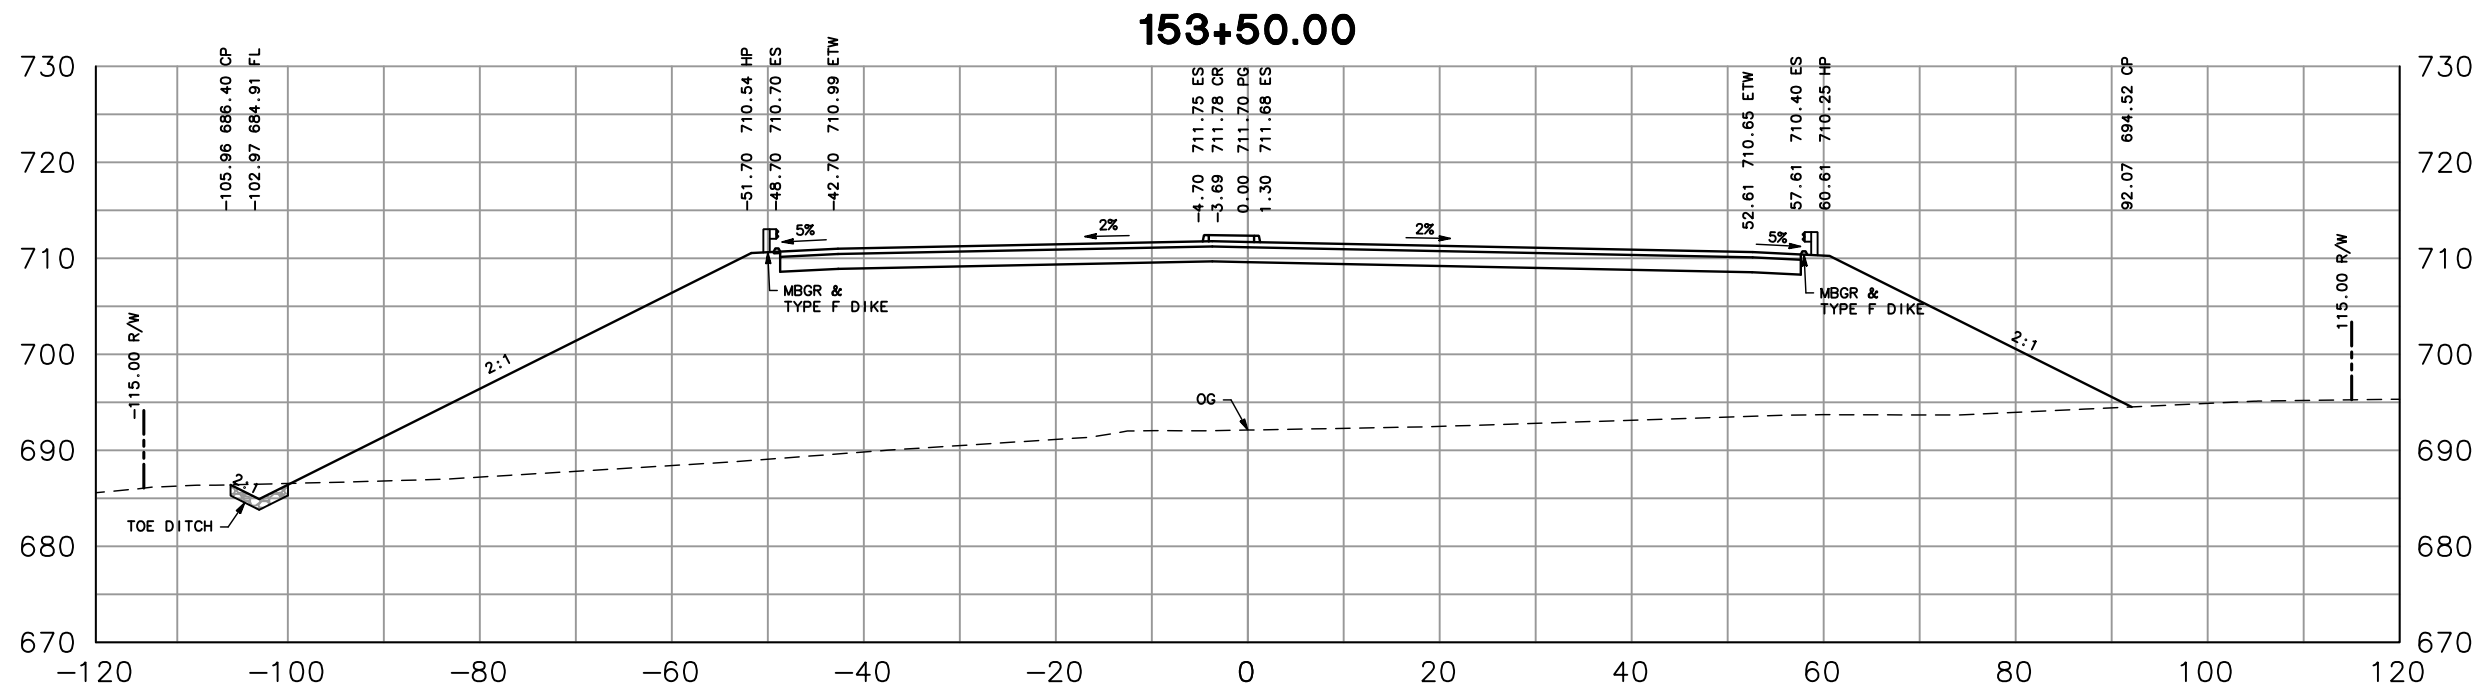


## GENERAL CROSS SECTIONS

"SVP" LINE  
SCALE: 1" = 20'

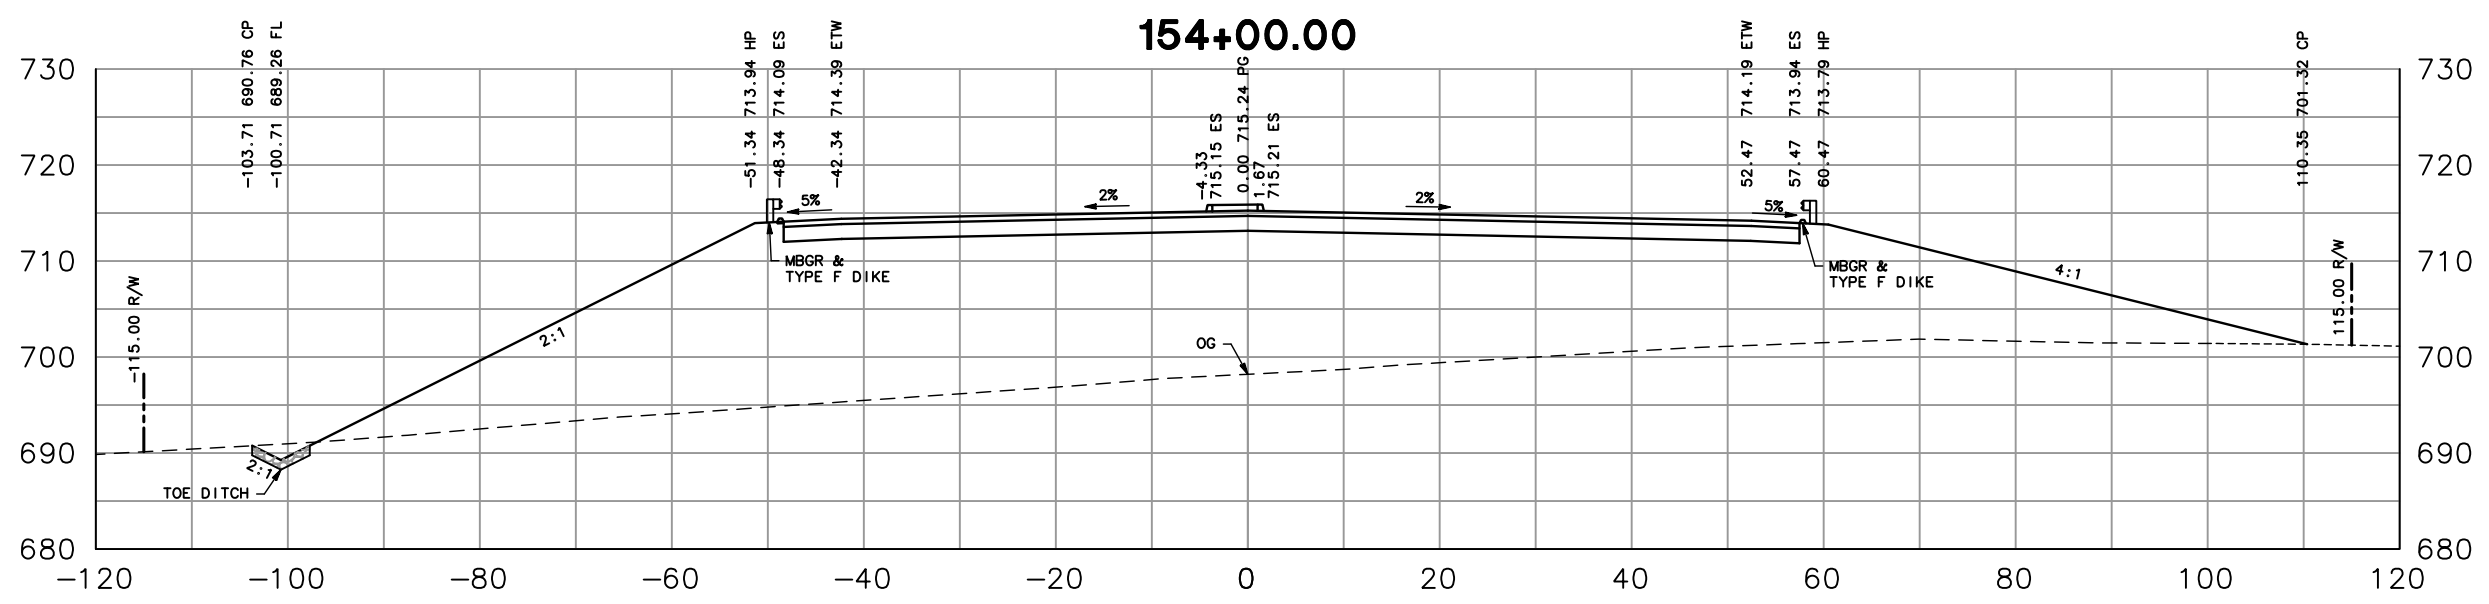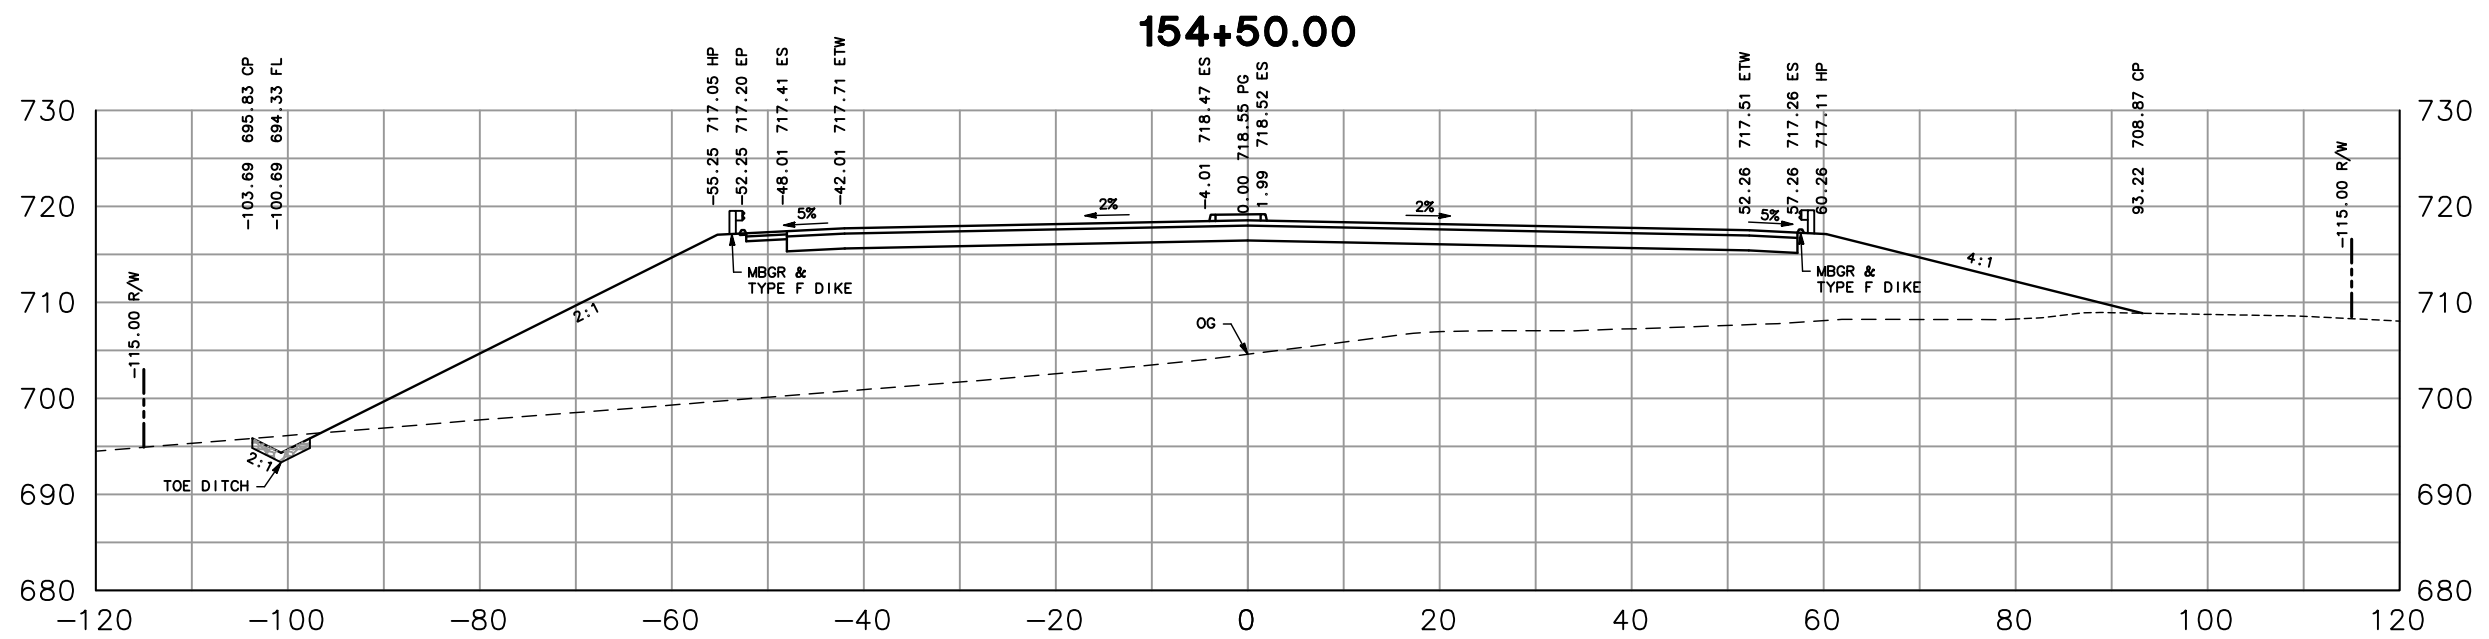


**GENERAL CROSS SECTIONS**  
 "SVP" LINE  
 SCALE: 1" = 20'  
 13 OF 38    11/21/2012

**155+50.00**

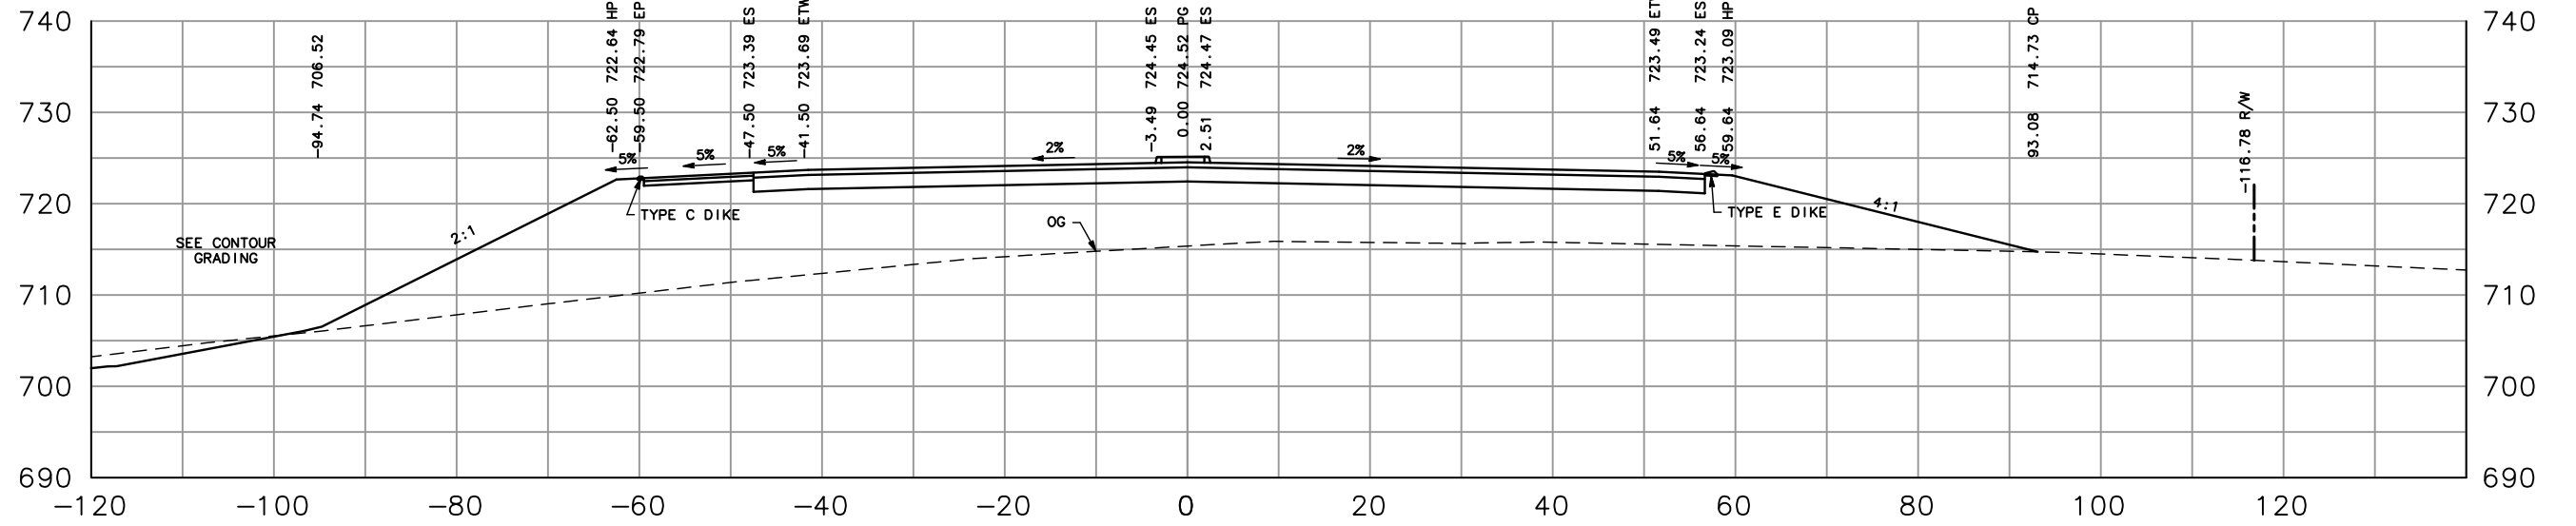



**155+00.00**

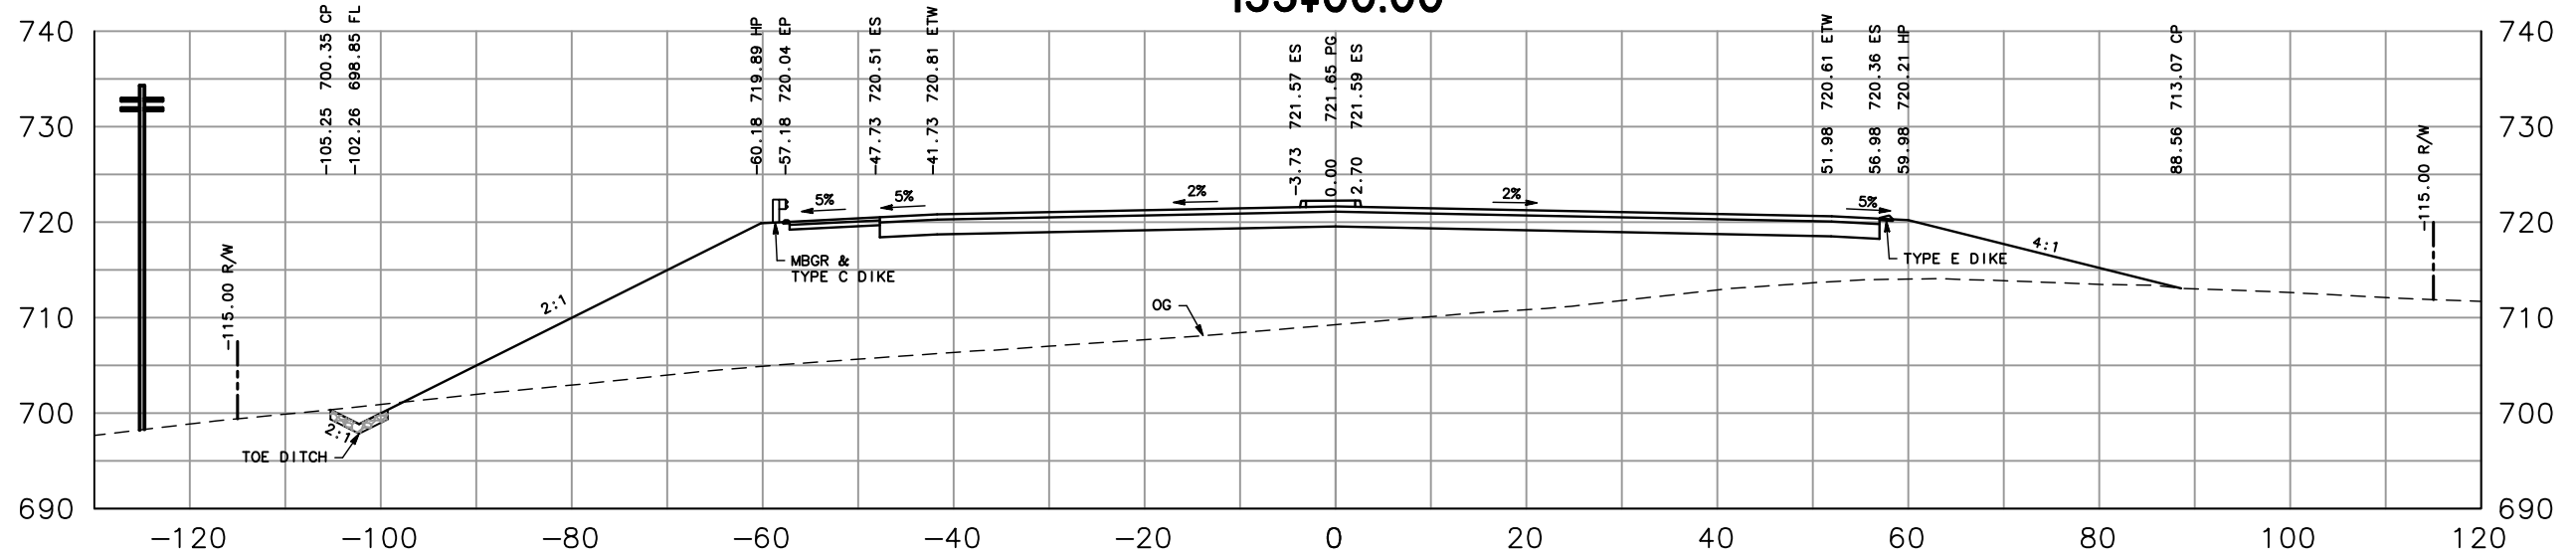

**GENERAL CROSS SECTIONS**



"SVP" LINE

SCALE: 1" = 20'

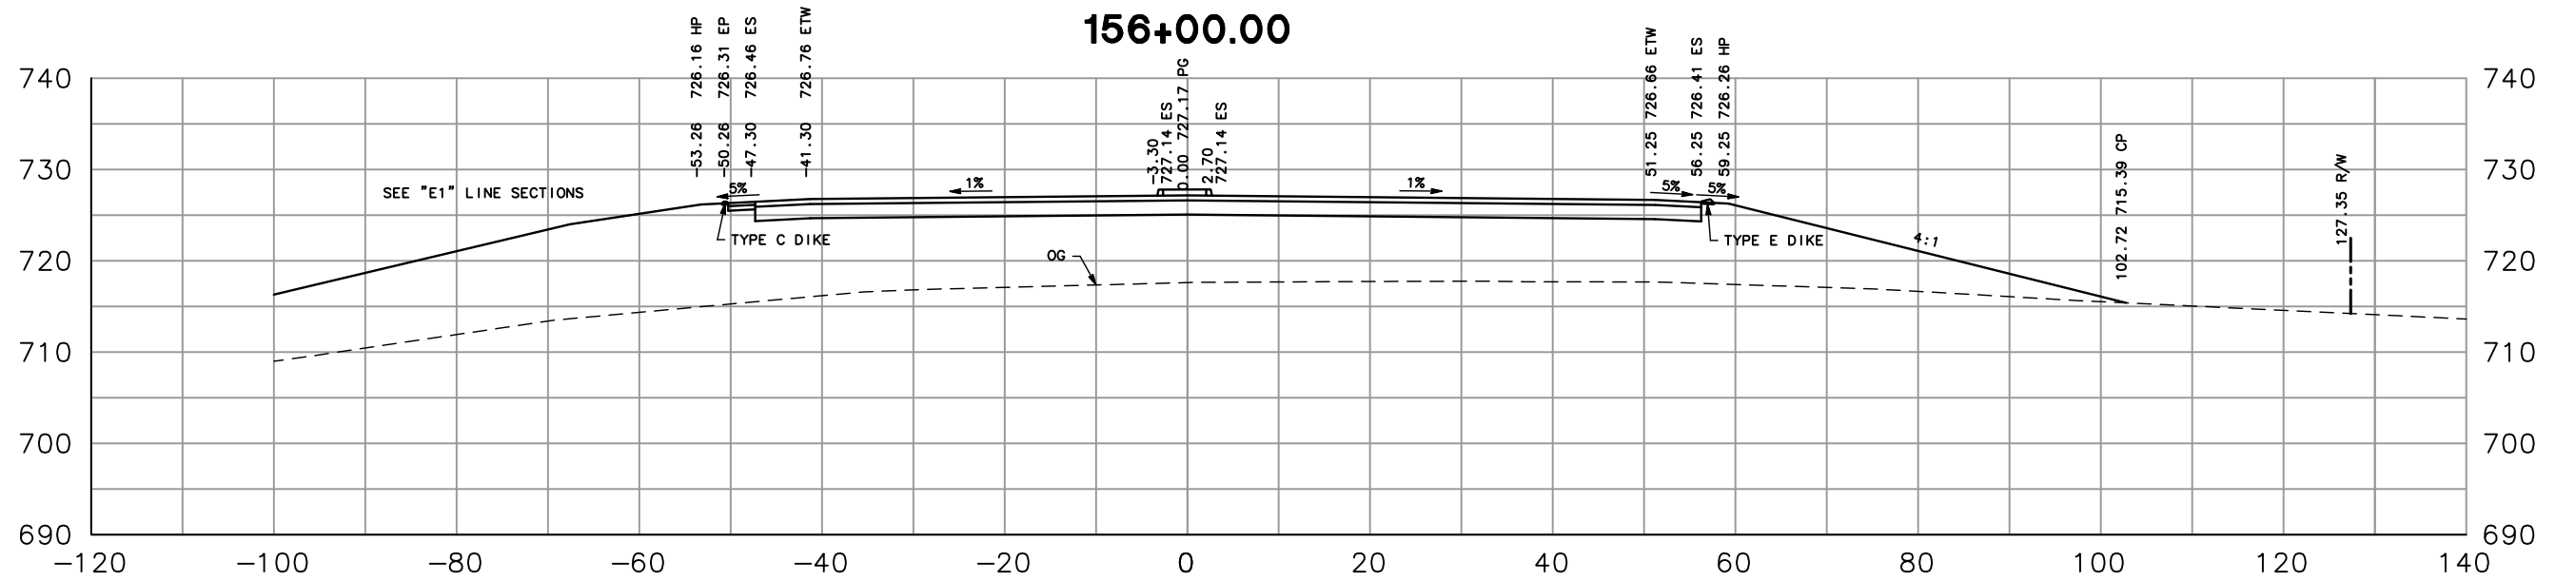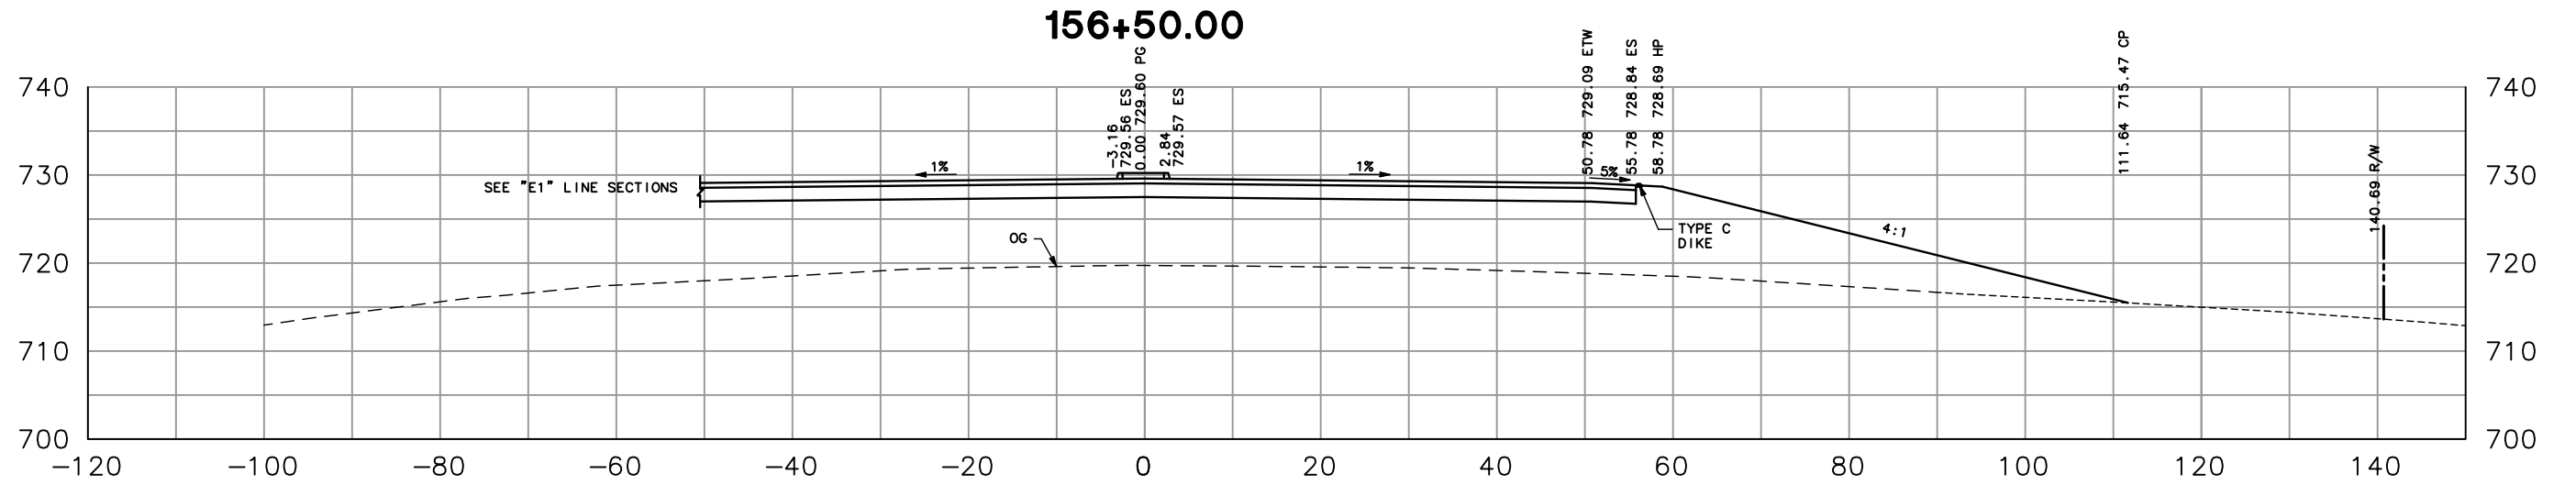

## GENERAL CROSS SECTIONS

"SVP" LINE  
SCALE: 1" = 20'


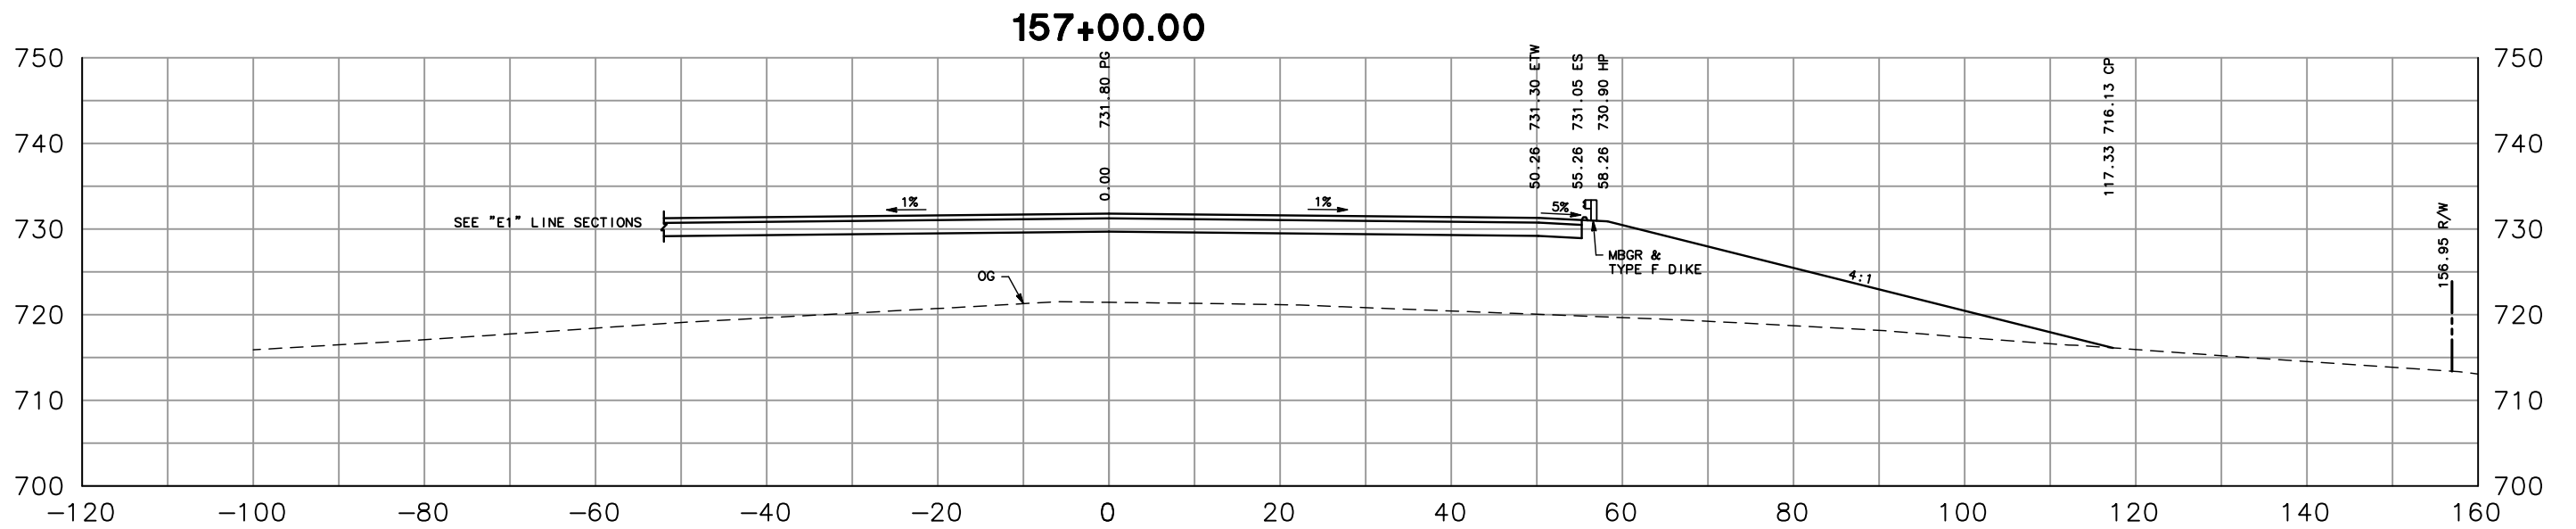
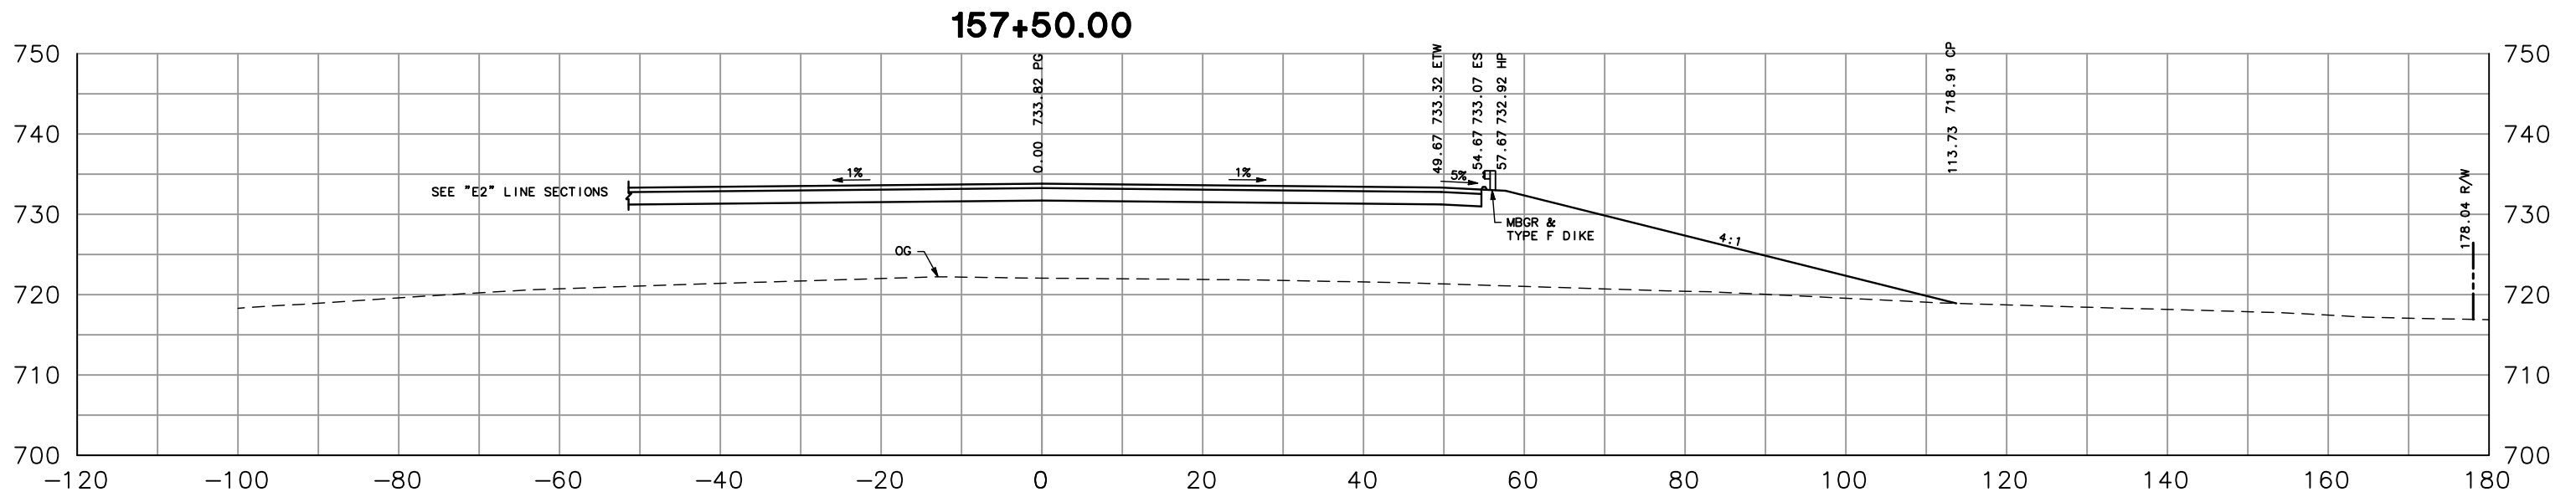


**GENERAL CROSS SECTIONS**




"SVP" LINE

SCALE: 1" = 20'



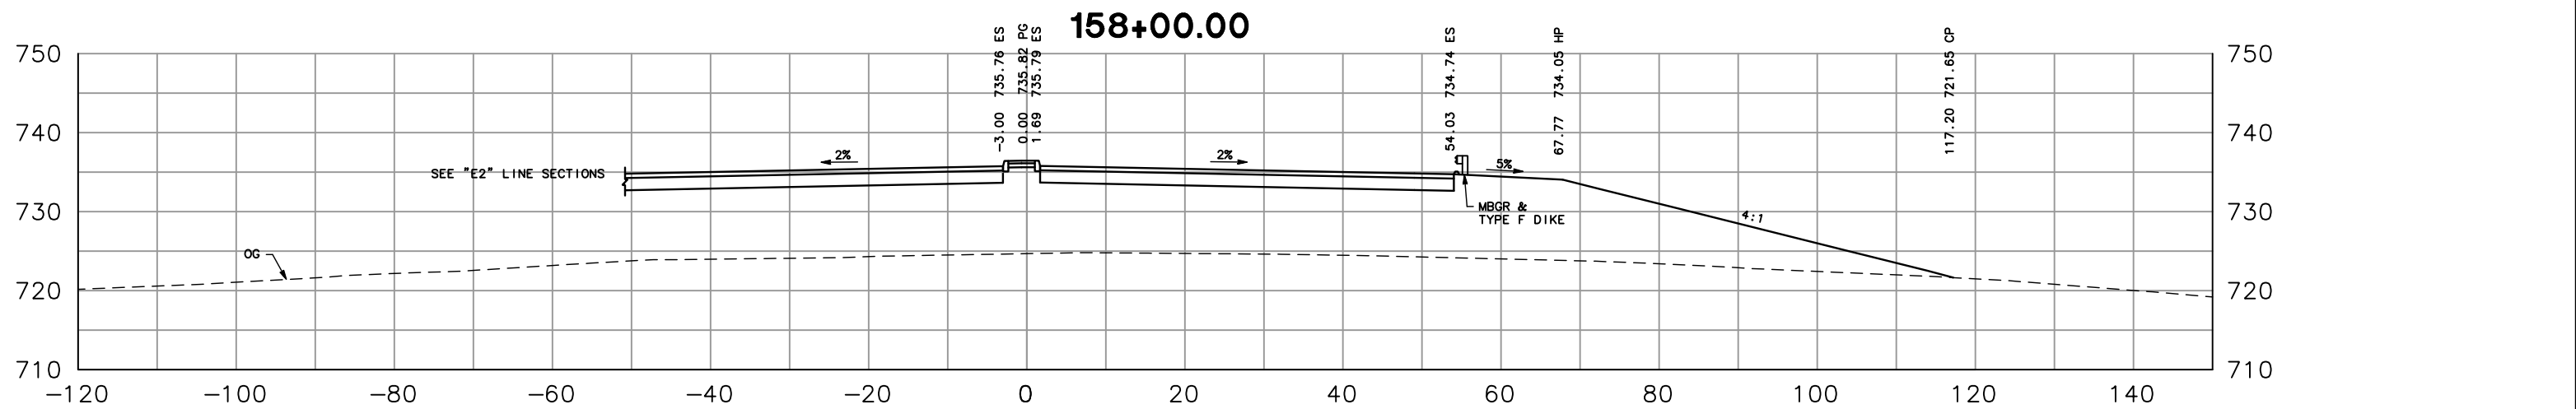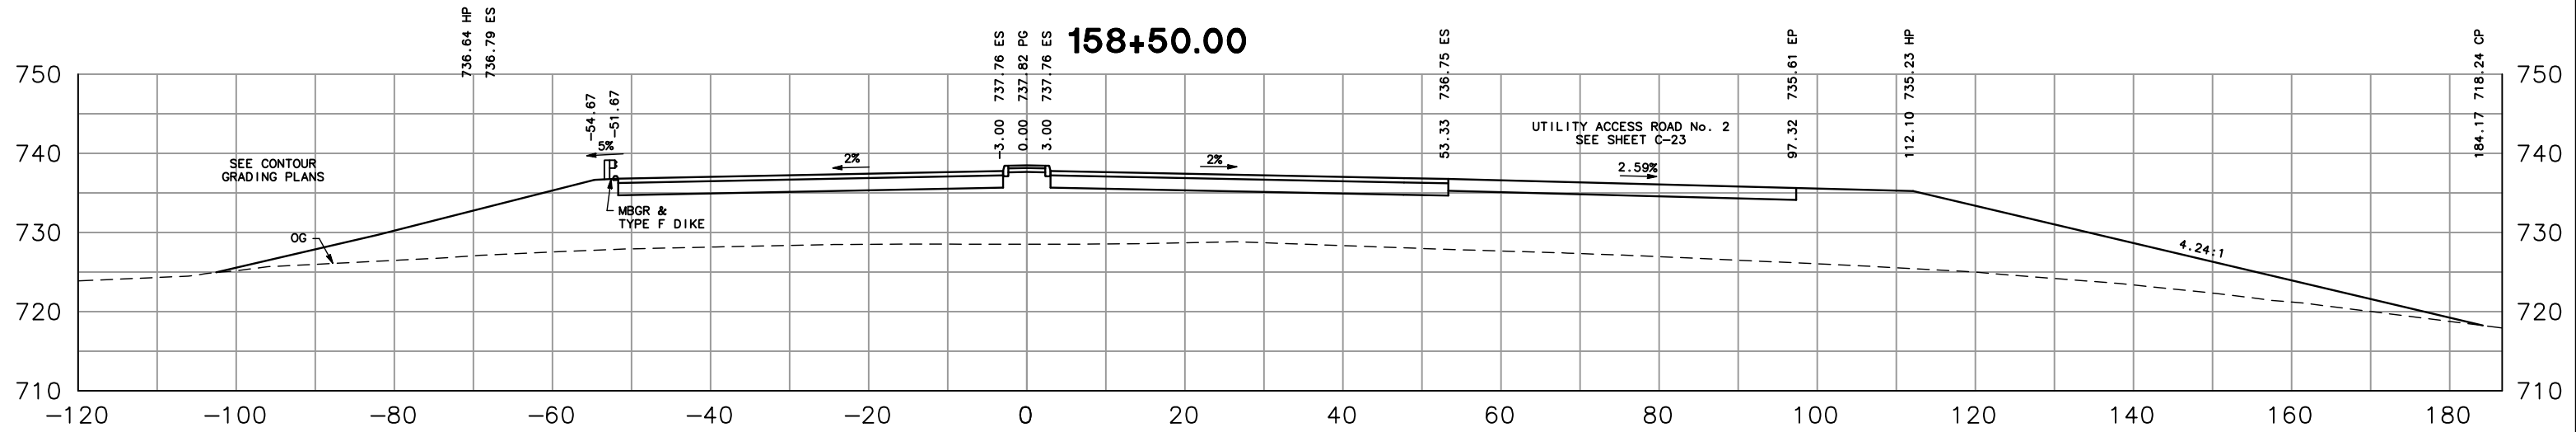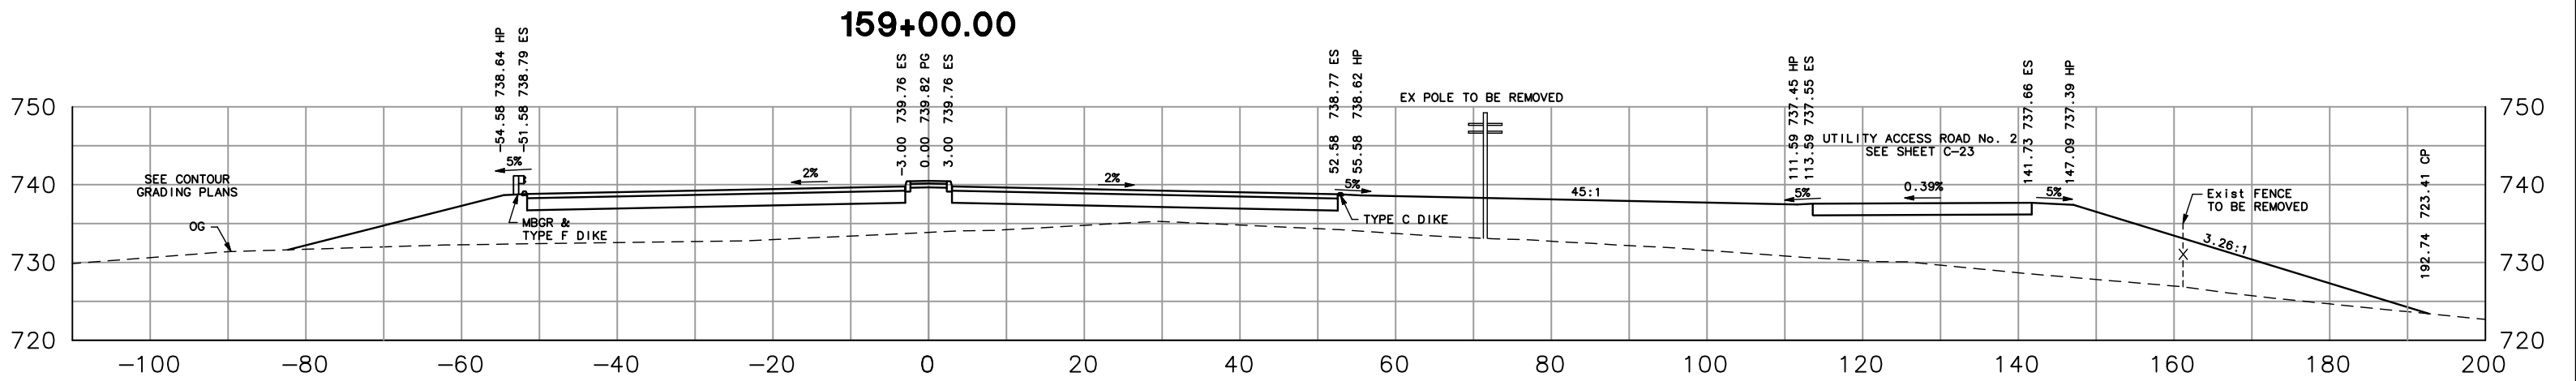




**GENERAL CROSS SECTIONS**  
 "SVP" LINE  
 SCALE: 1" = 20'  
 17 OF 38    11/21/2012

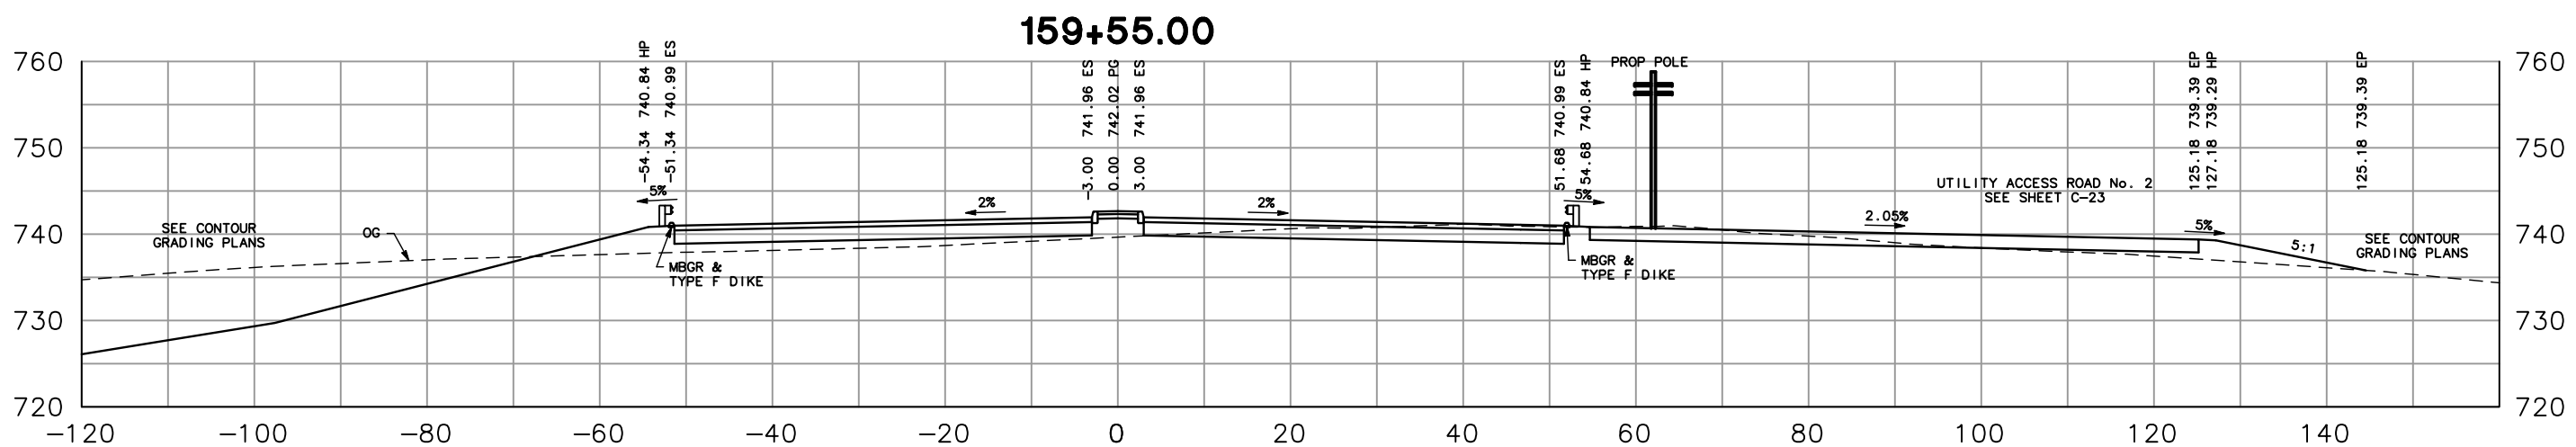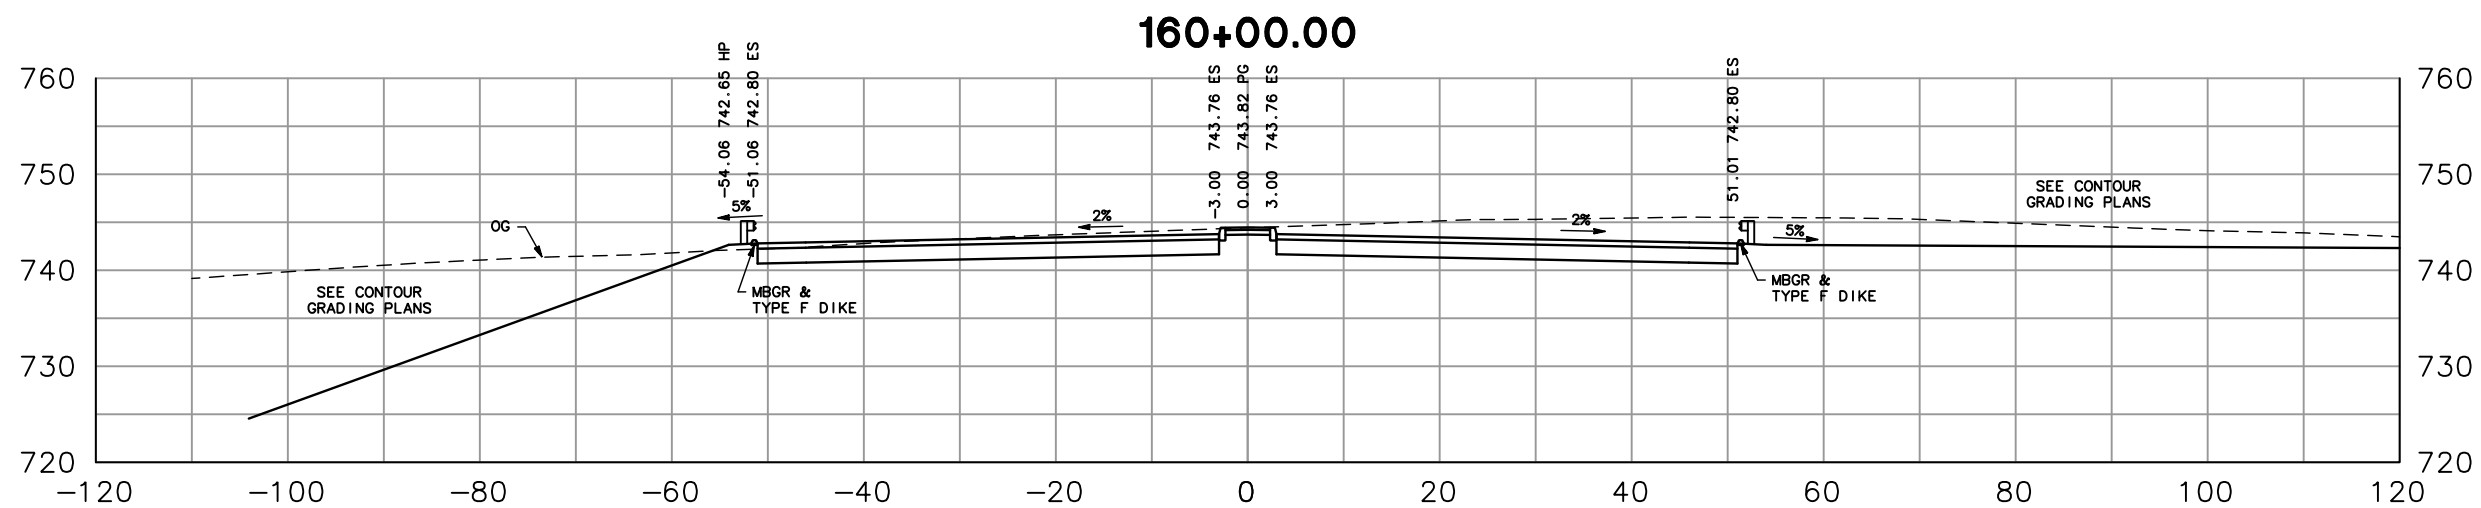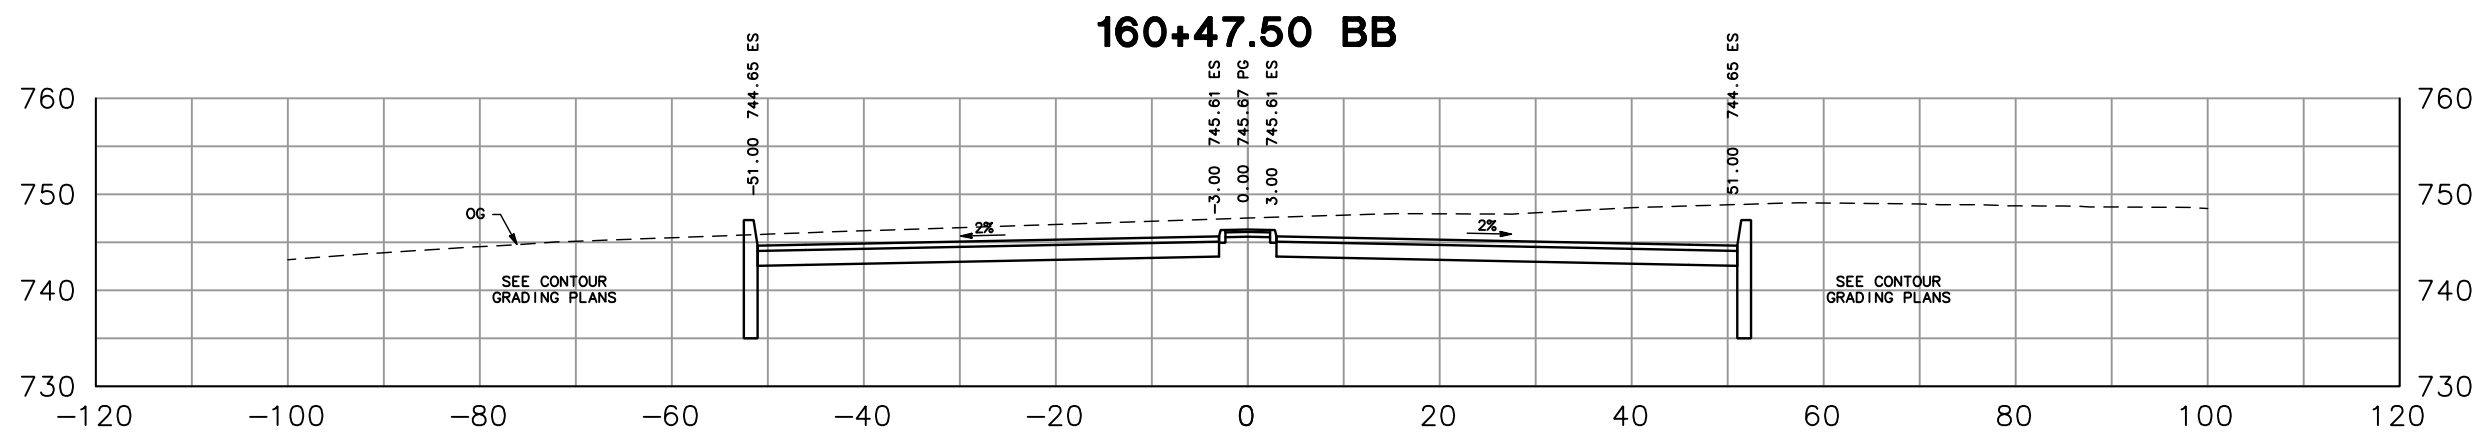

## GENERAL CROSS SECTIONS

"SVP" LINE




SCALE: 1" = 20'

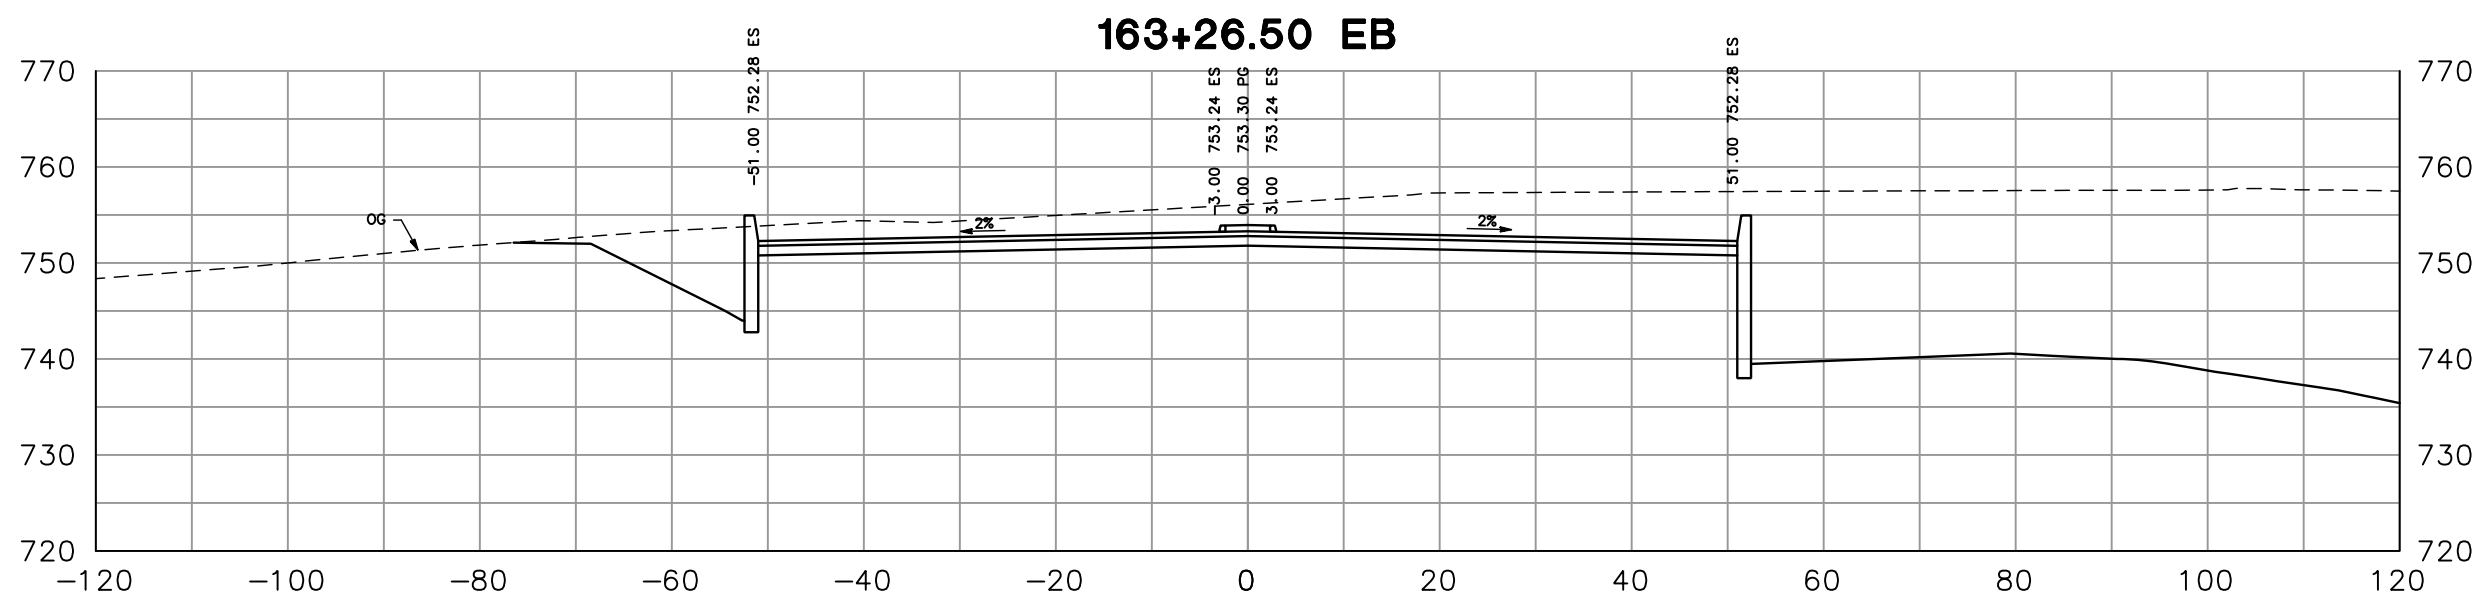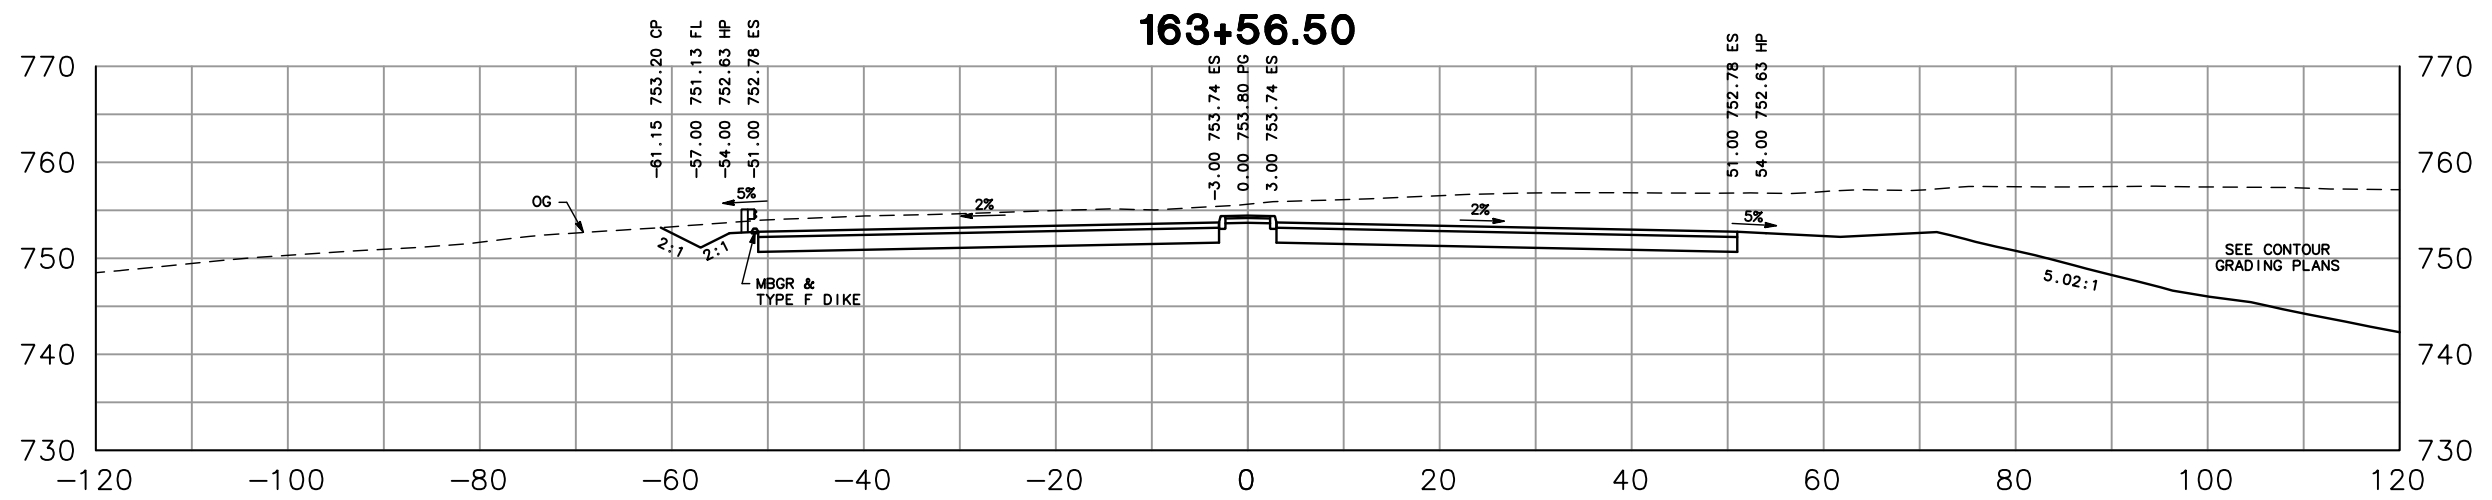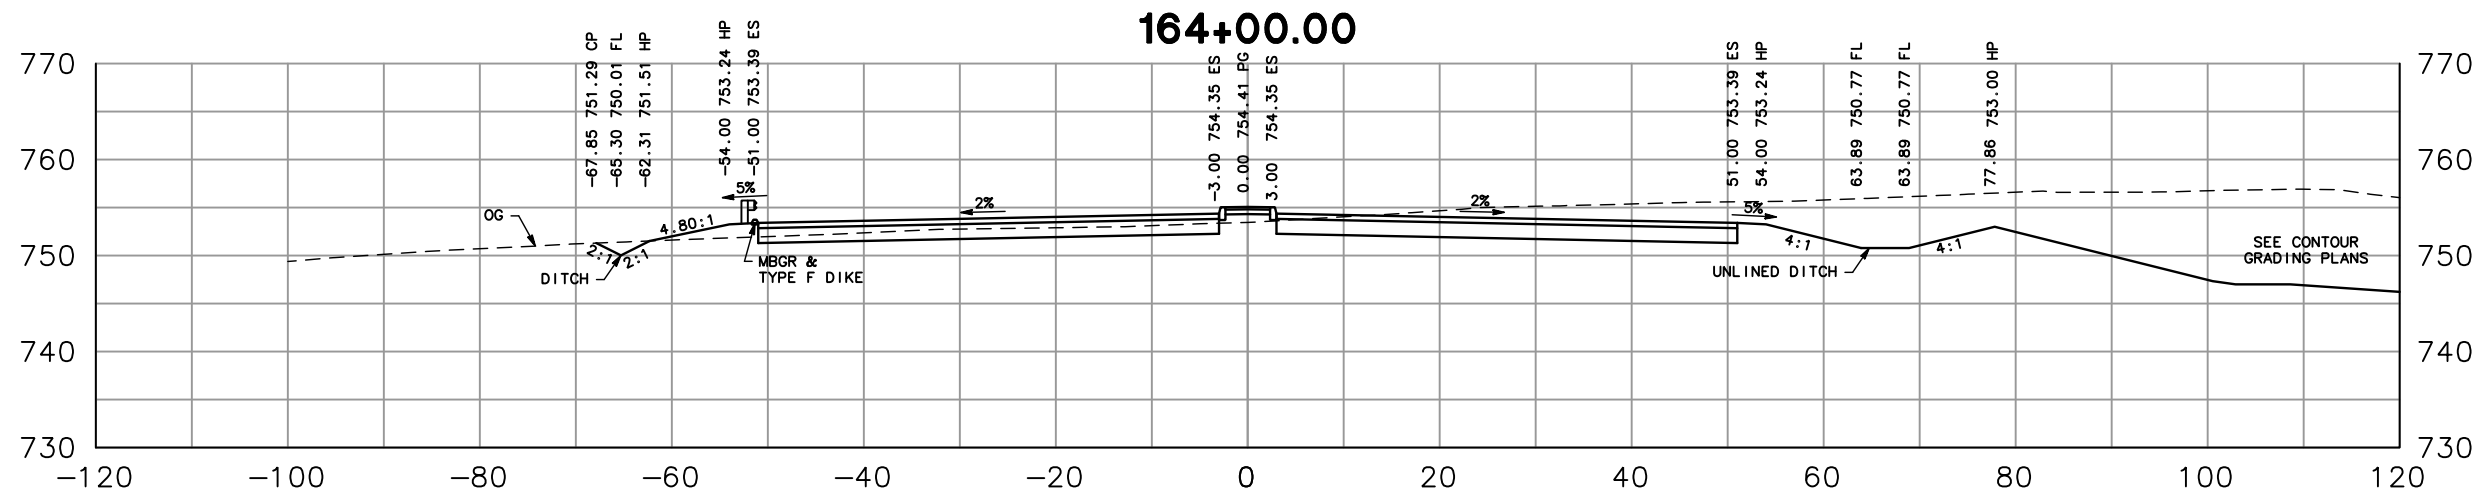

## GENERAL CROSS SECTIONS

"SVP" LINE


SCALE: 1" = 20'

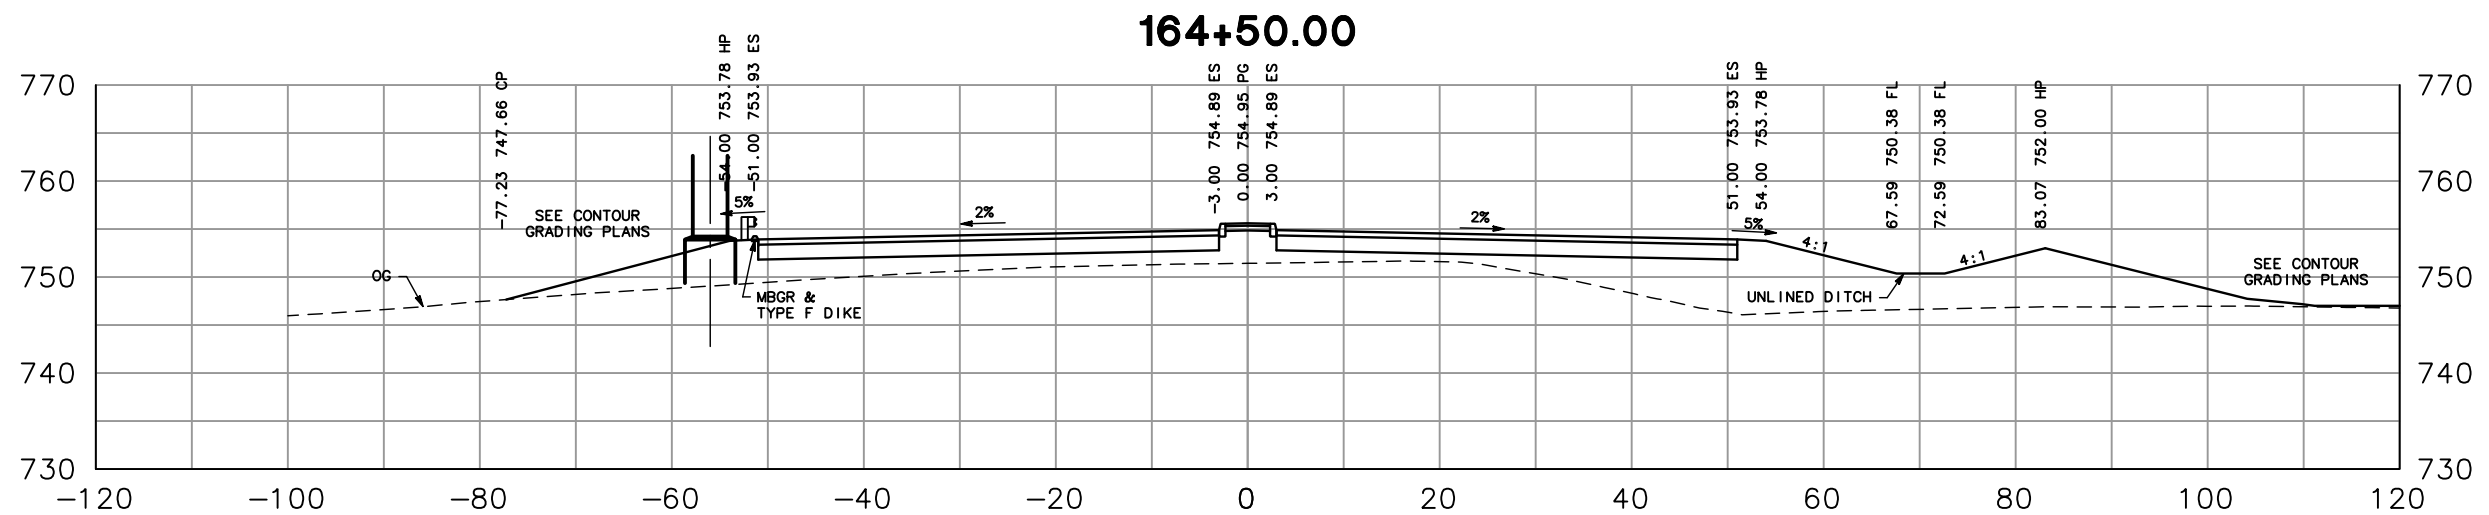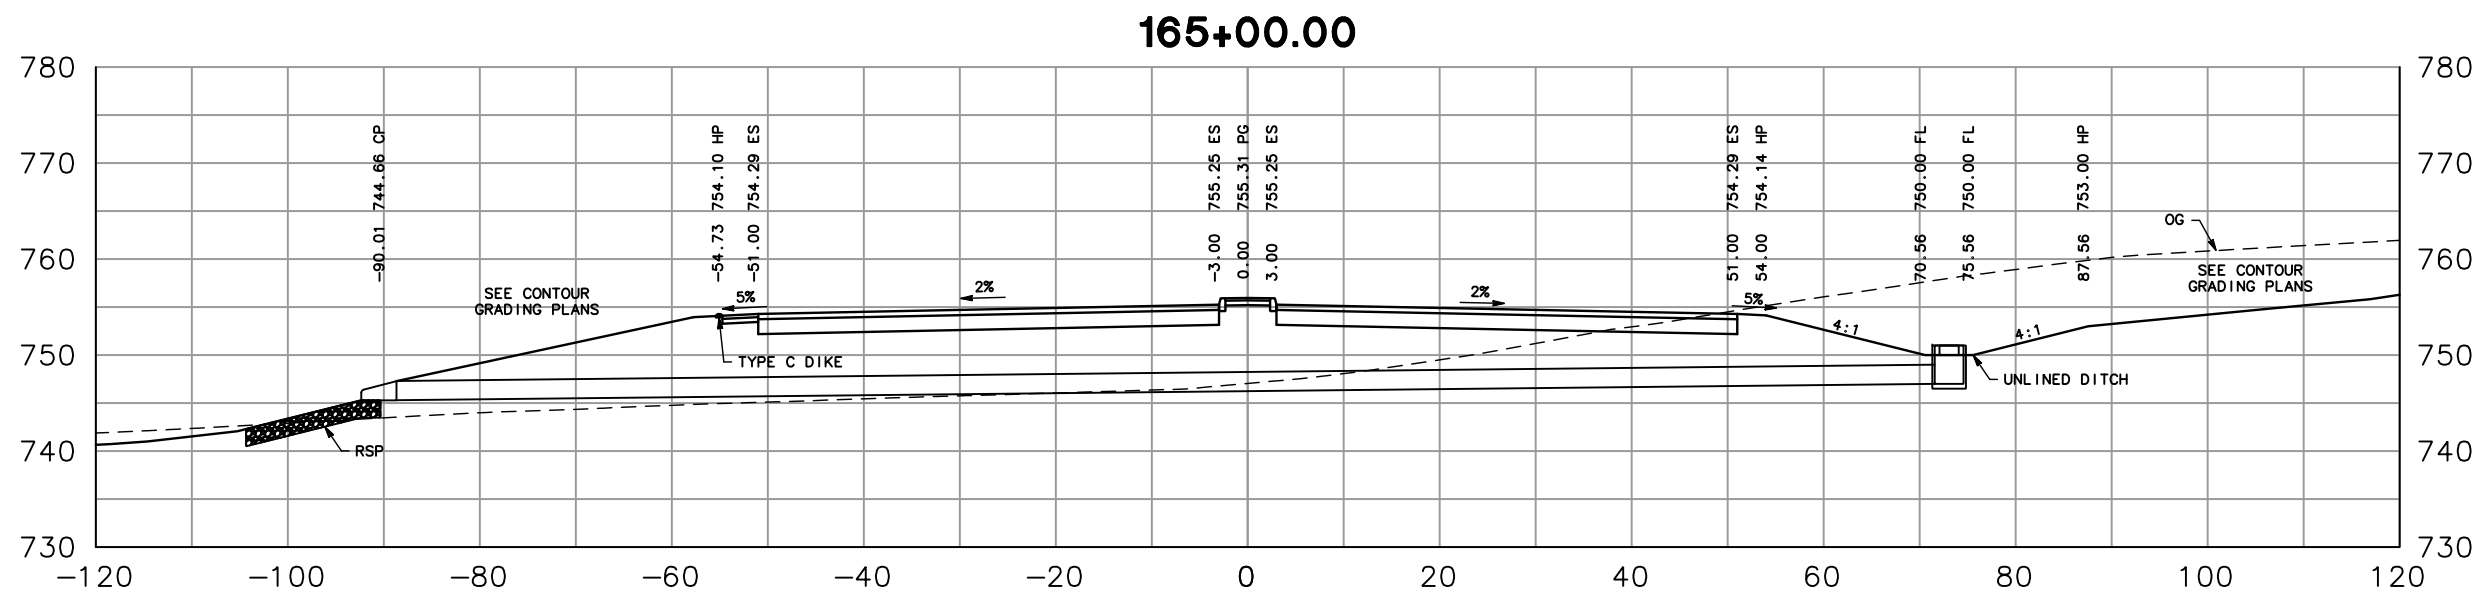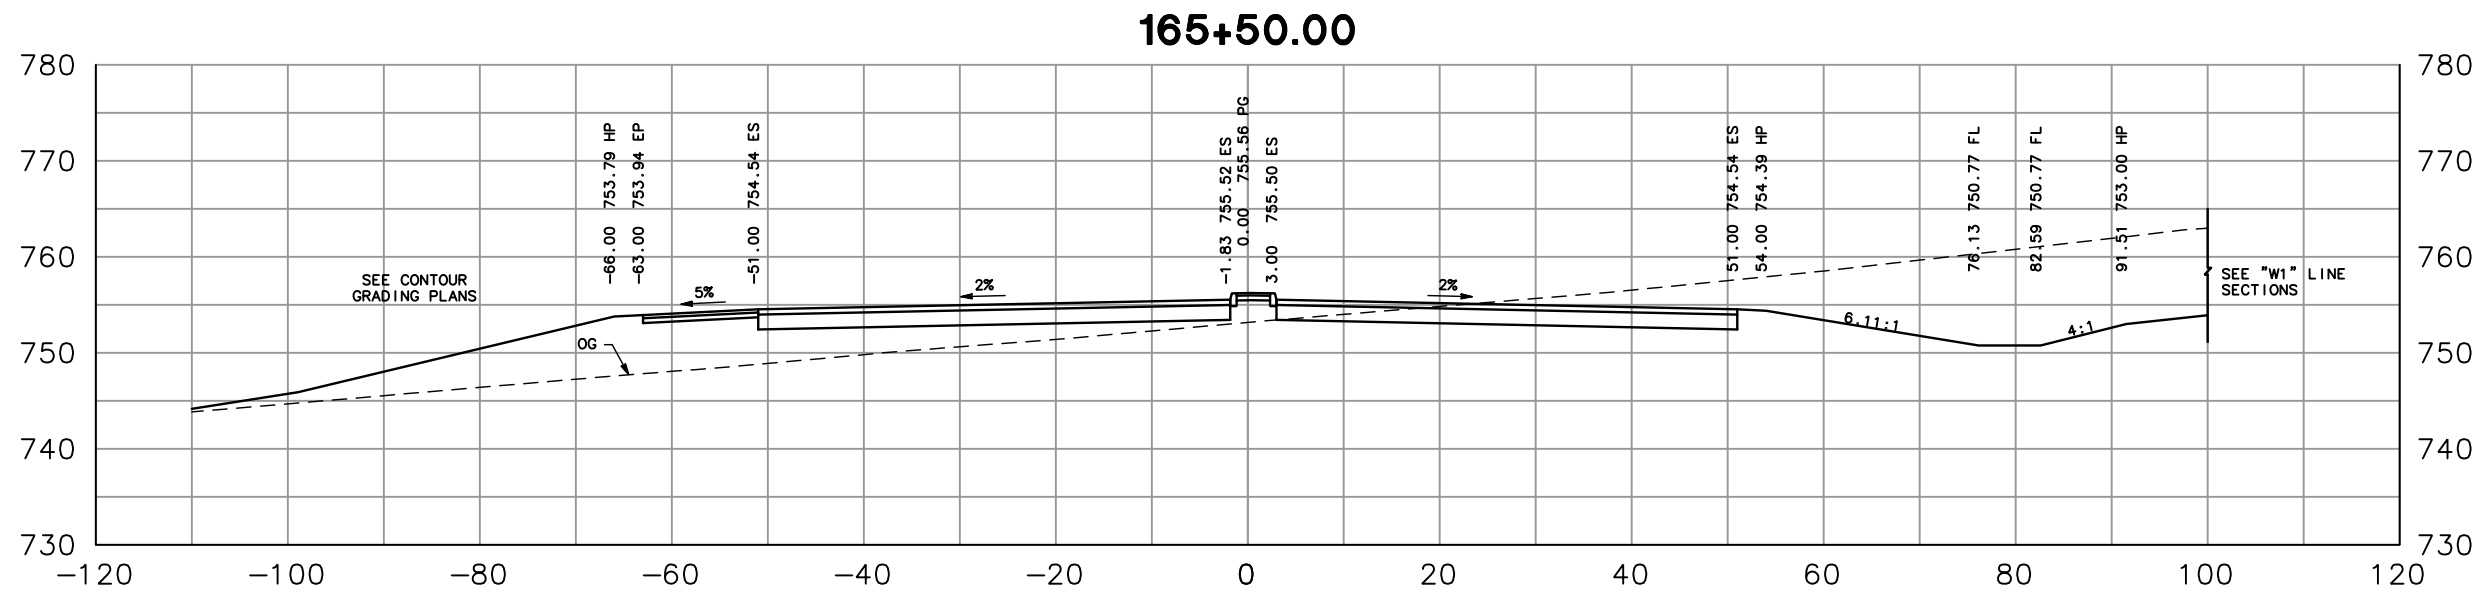


**GENERAL CROSS SECTIONS**

"SVP" LINE  
SCALE: 1" = 20'

**166+50.00**

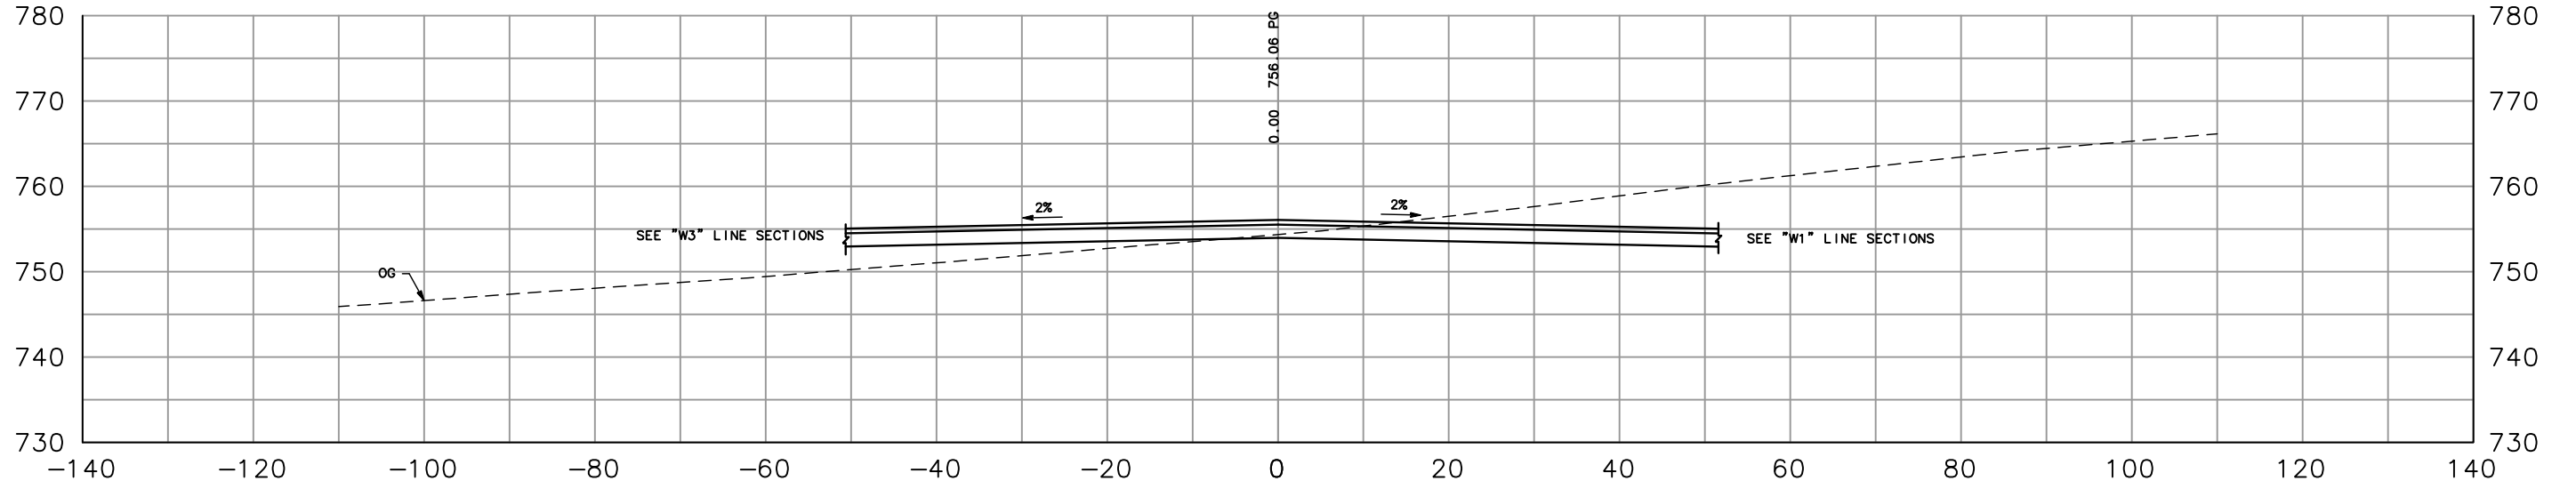

**166+00.00**

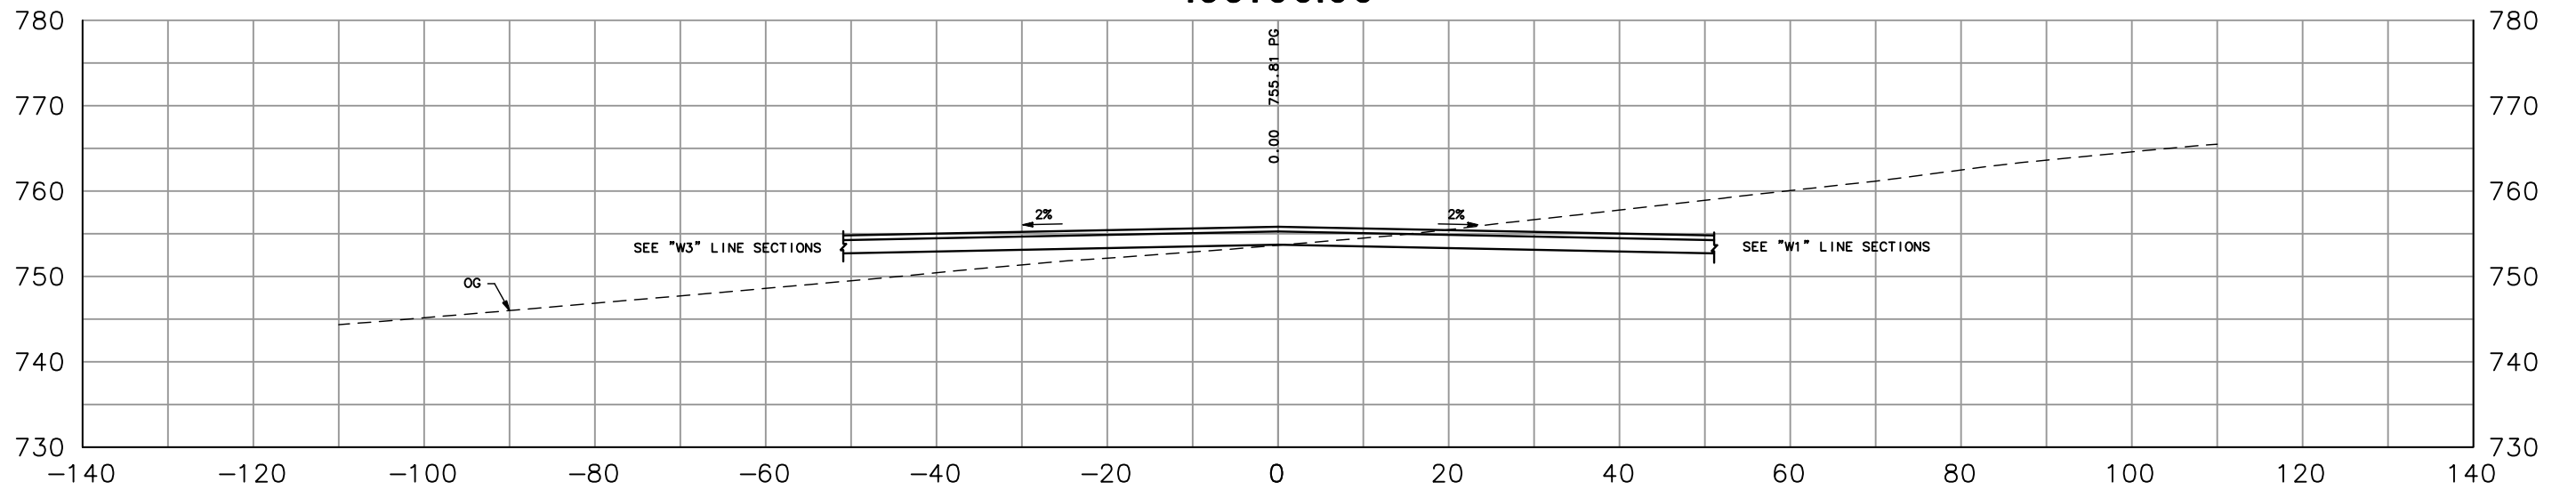


**GENERAL CROSS SECTIONS**


"SVP" LINE

SCALE: 1" = 20'

**167+50.00**

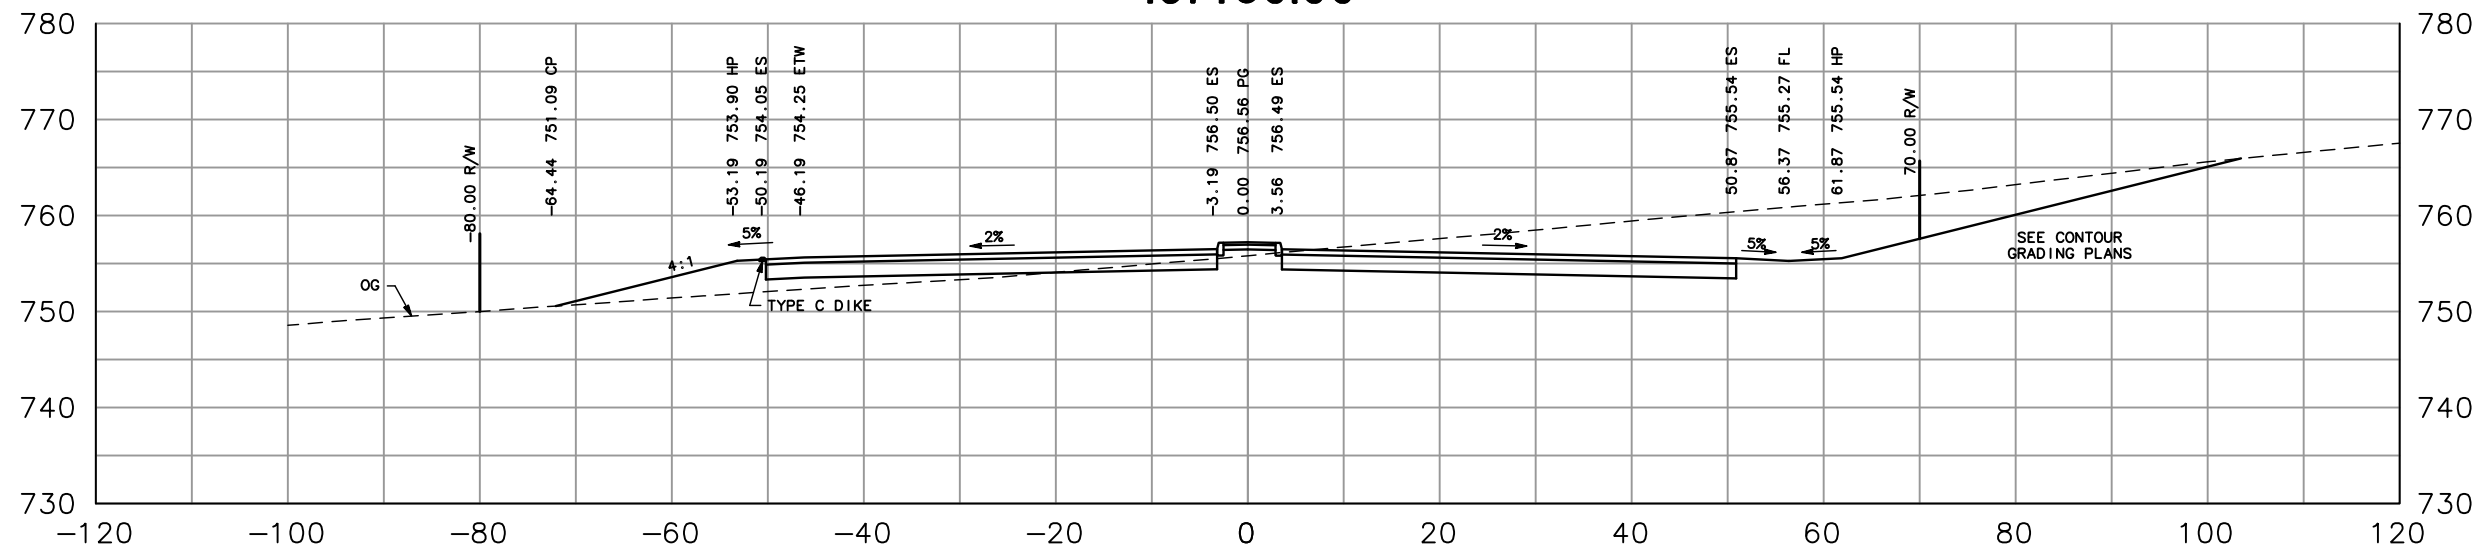

**167+00.00**

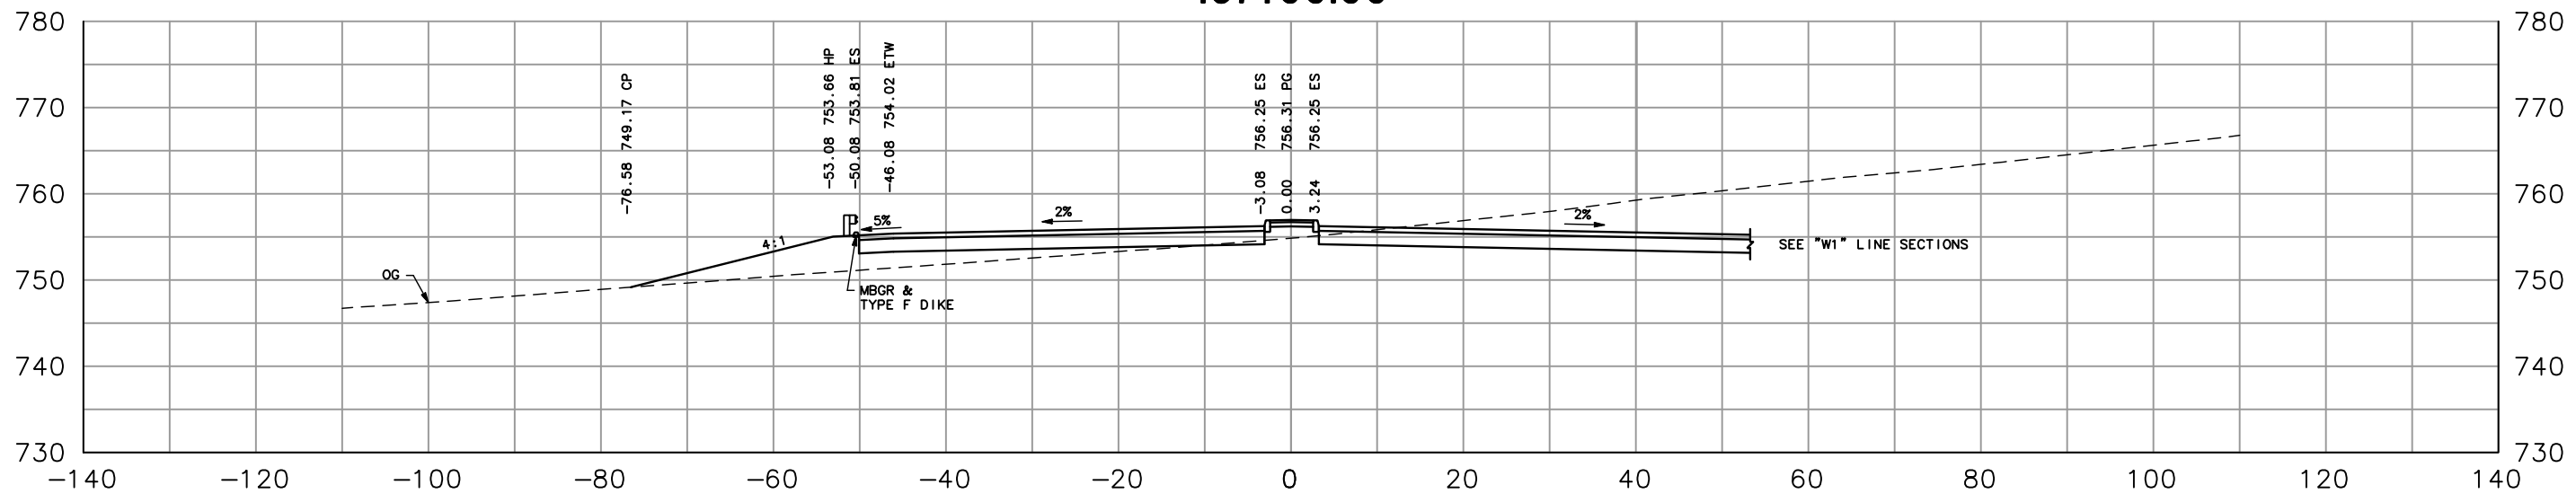


**GENERAL CROSS SECTIONS**


"SVP" LINE

SCALE: 1" = 20'


169+00.00

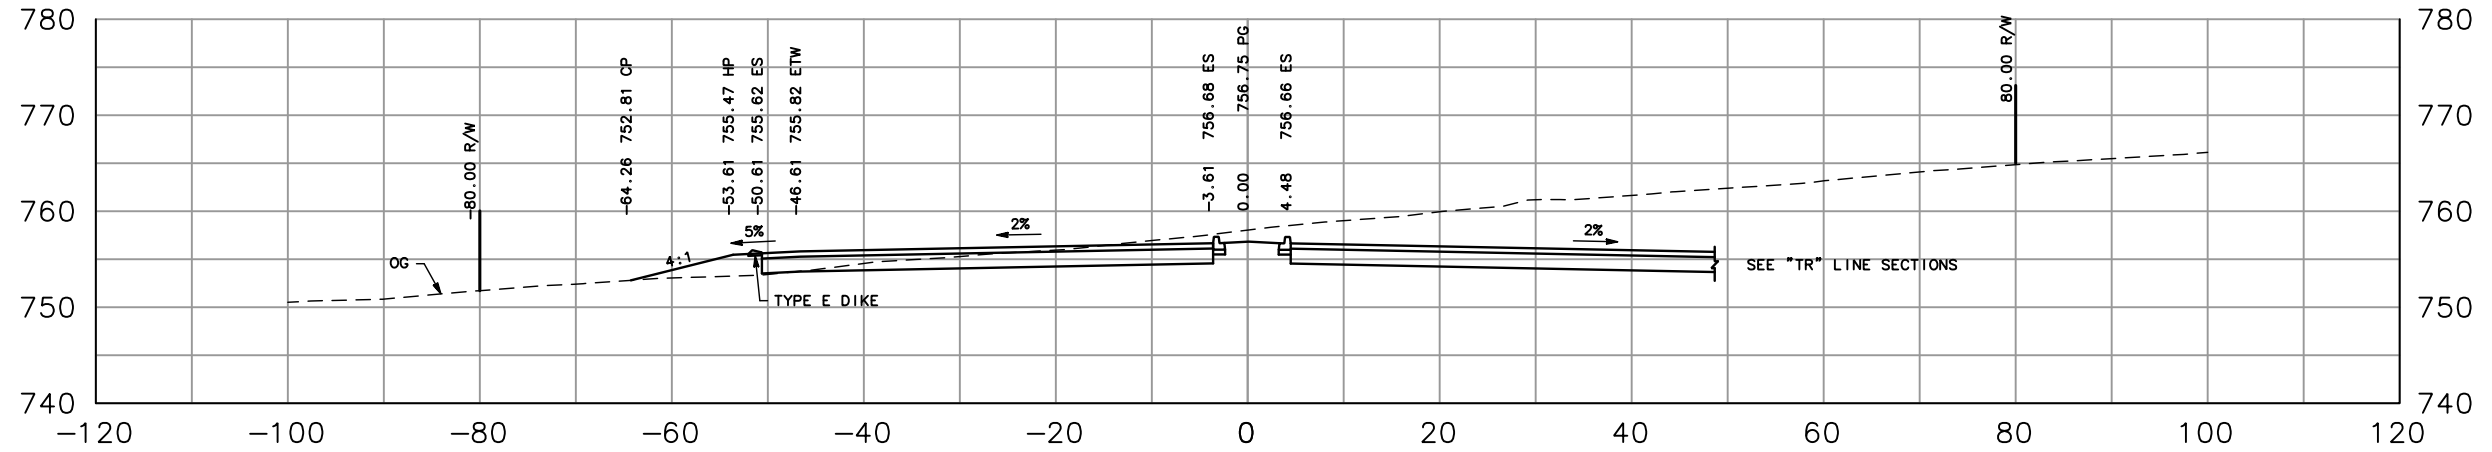

168+50.00

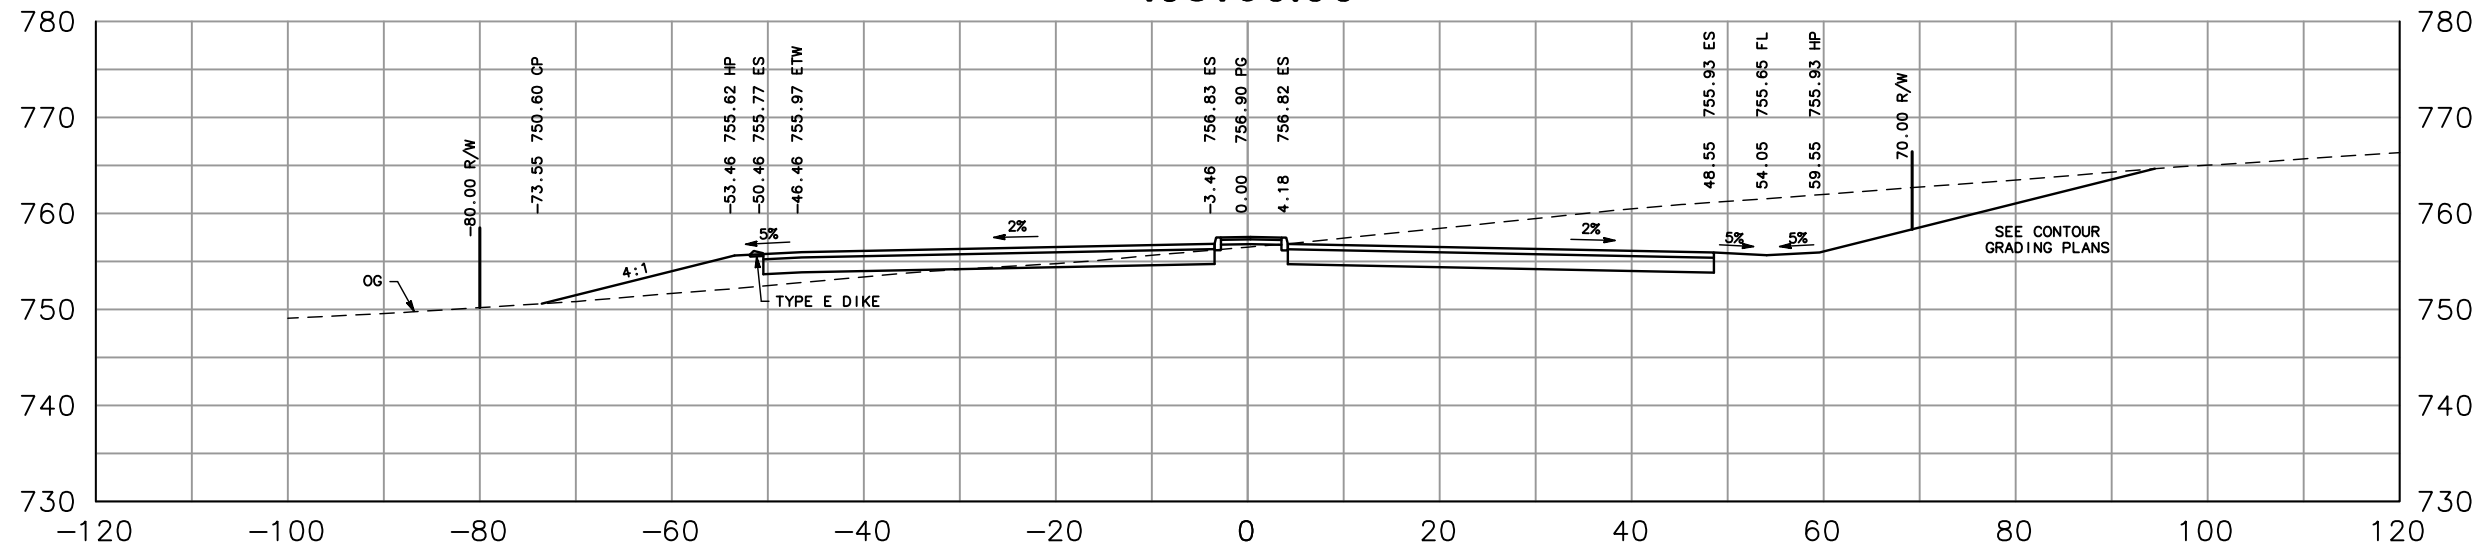



168+00.00

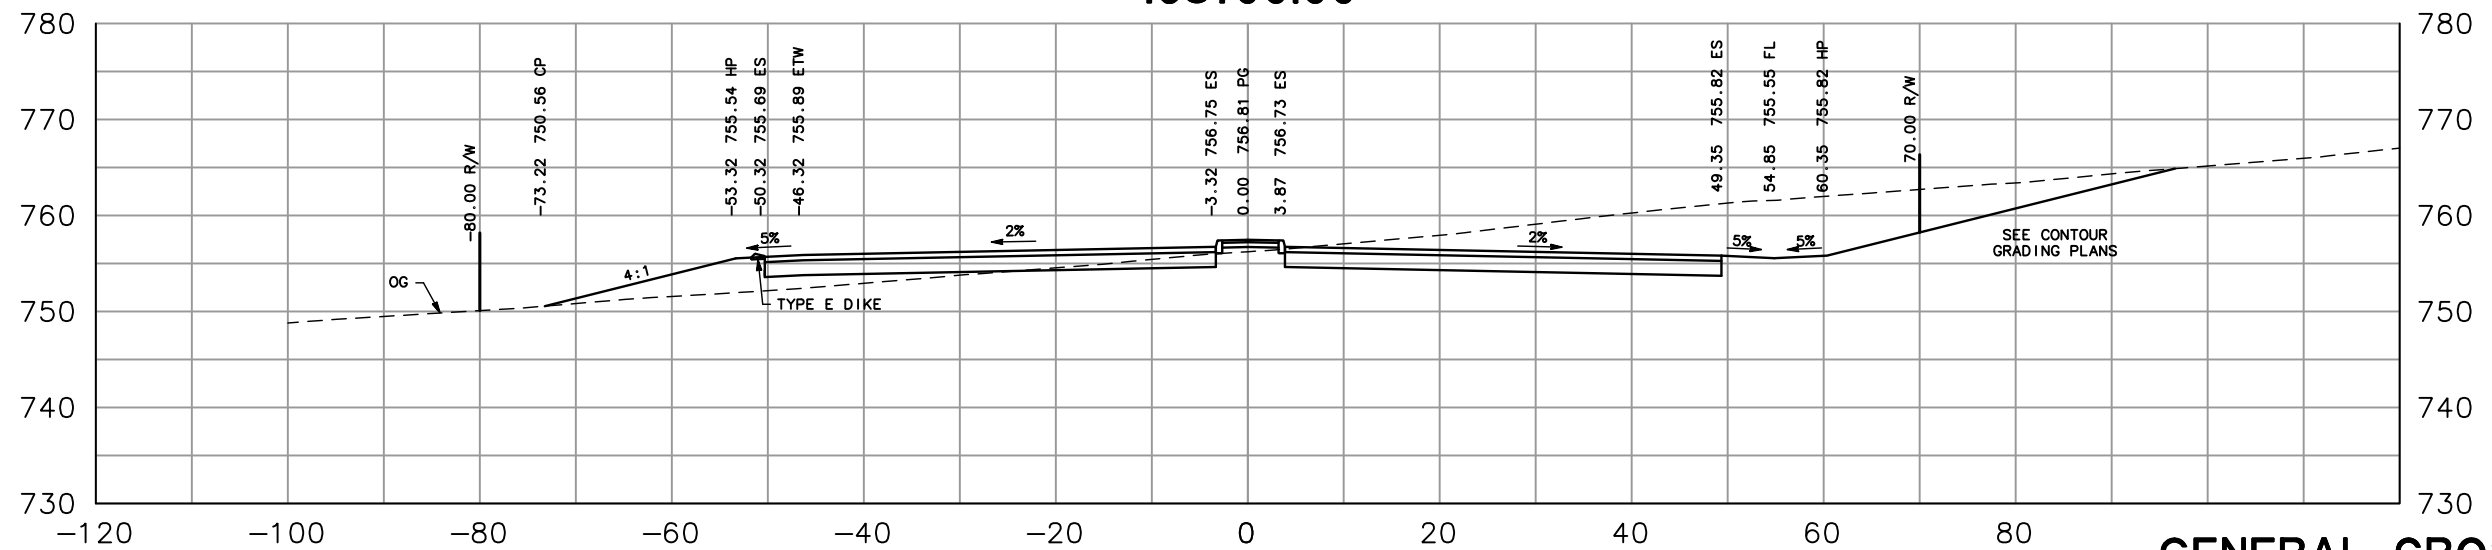

GENERAL CROSS SECTIONS

"SVP" LINE


SCALE: 1" = 20'

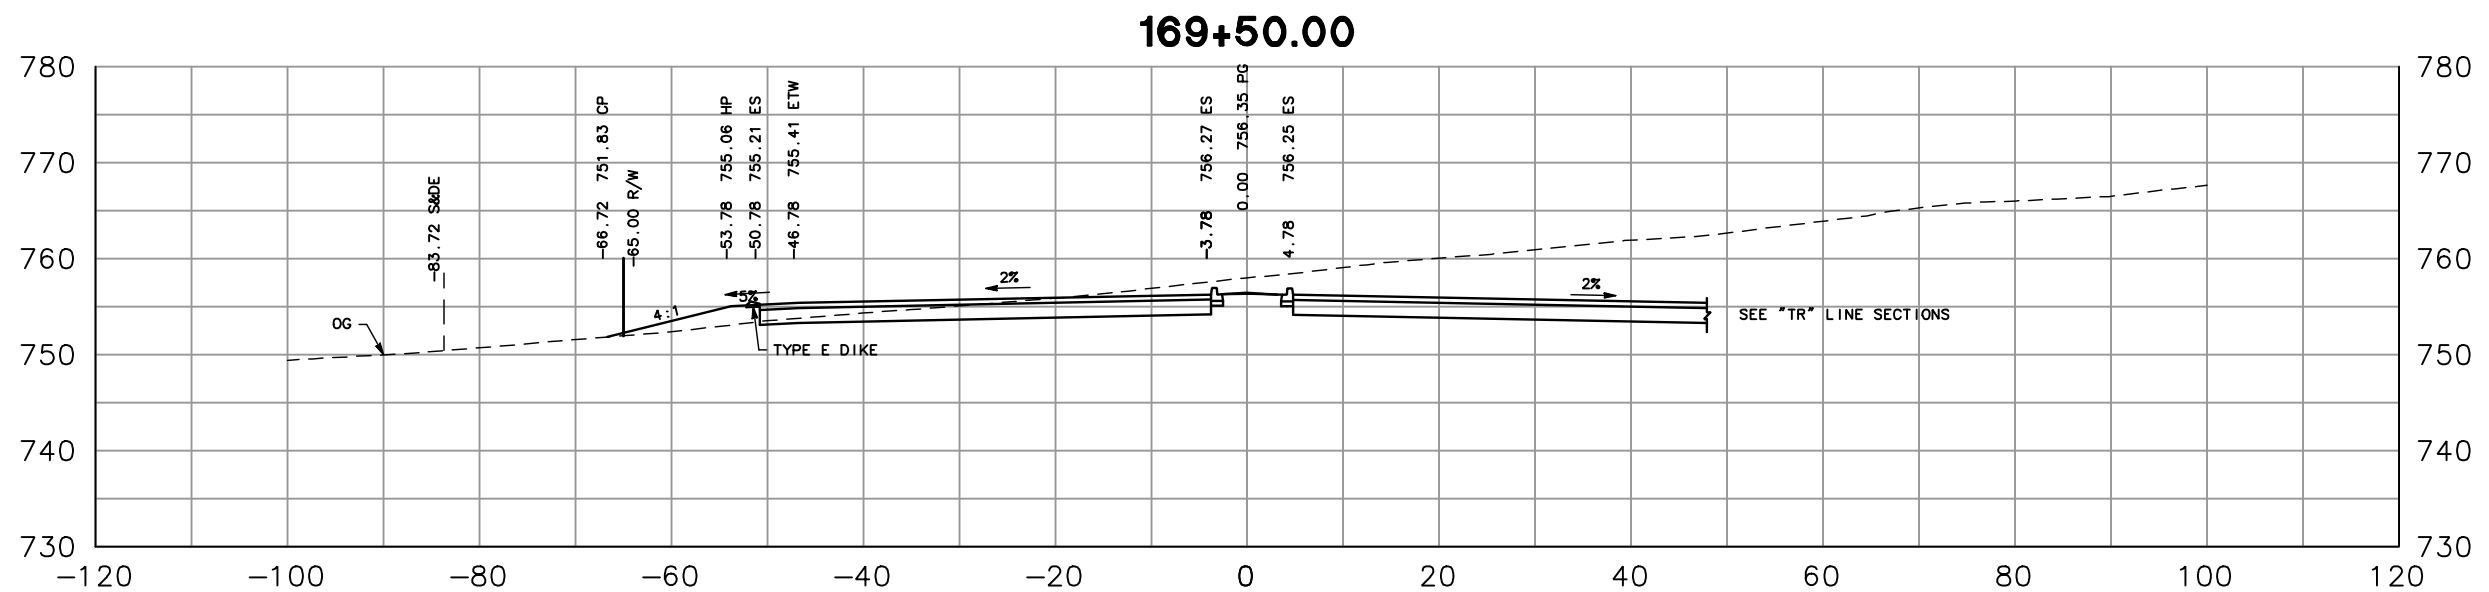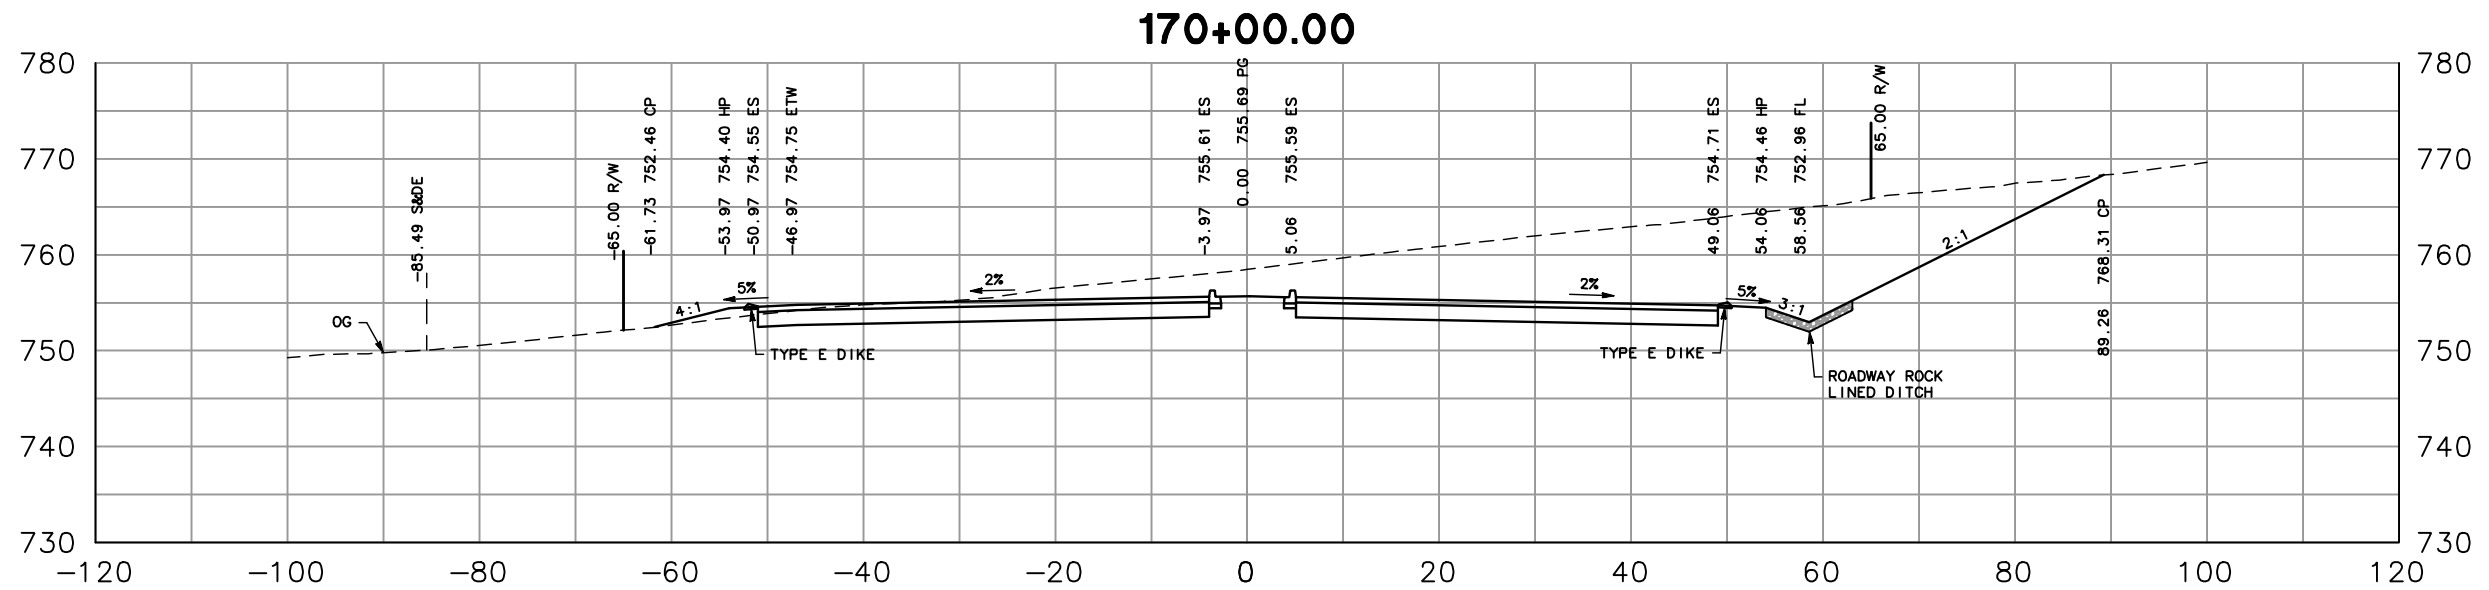


**GENERAL CROSS SECTIONS**  
 "SVP" LINE  
 SCALE: 1" = 20'  
 24 OF 38    11/26/2012



### 171+00.00

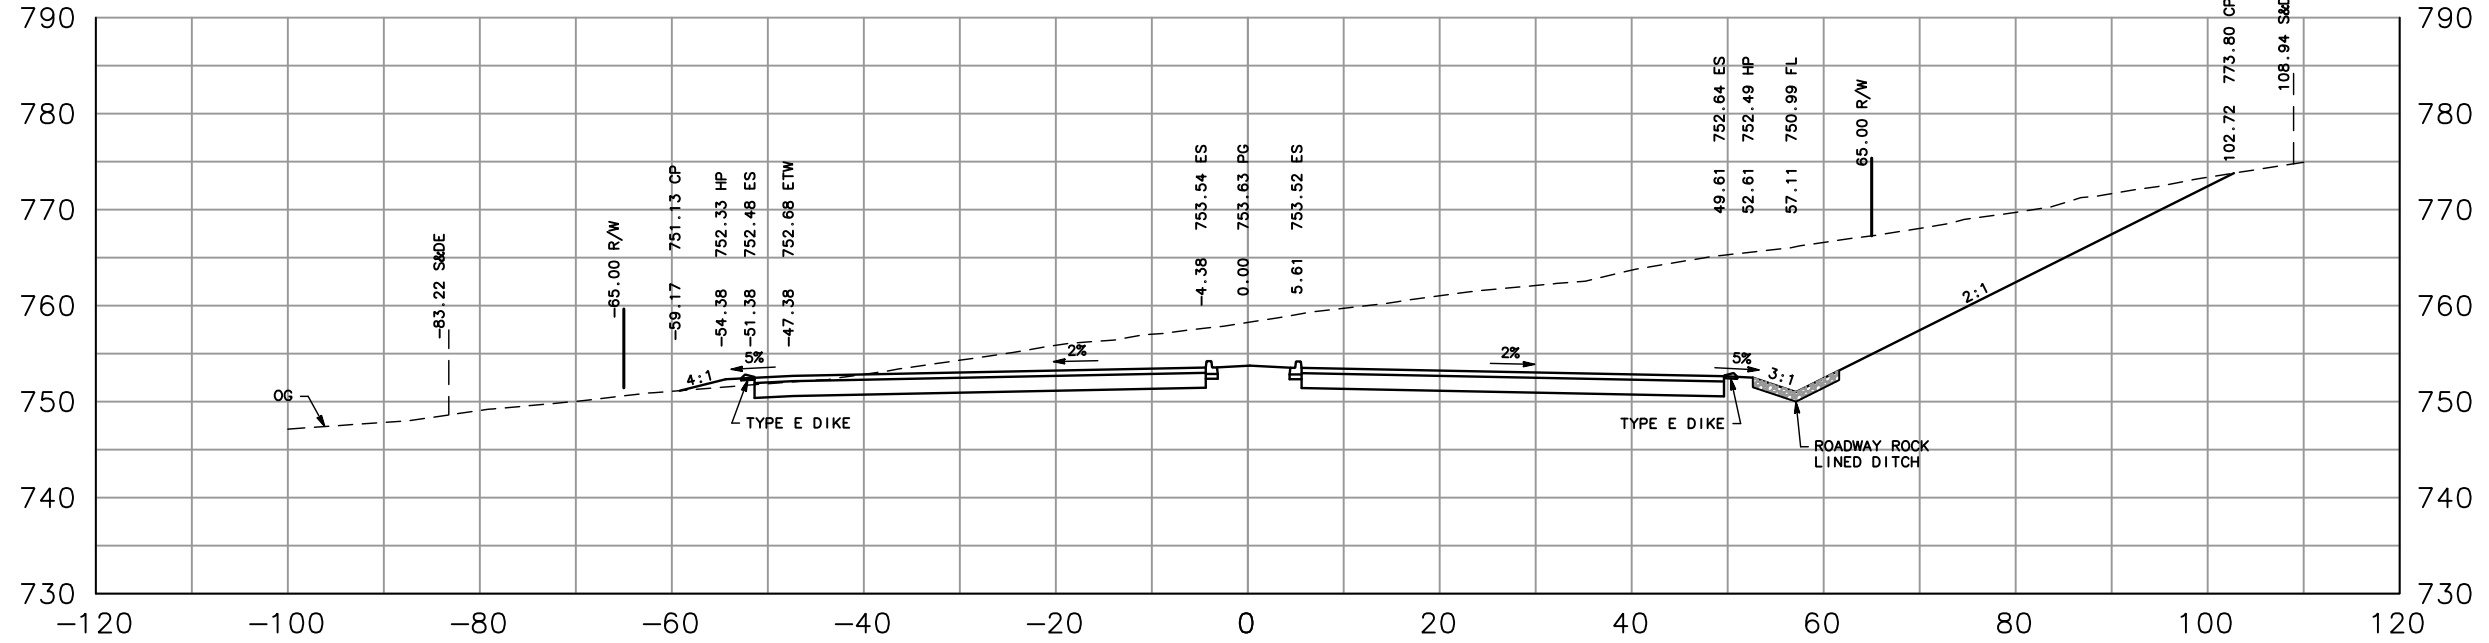

### 170+50.00

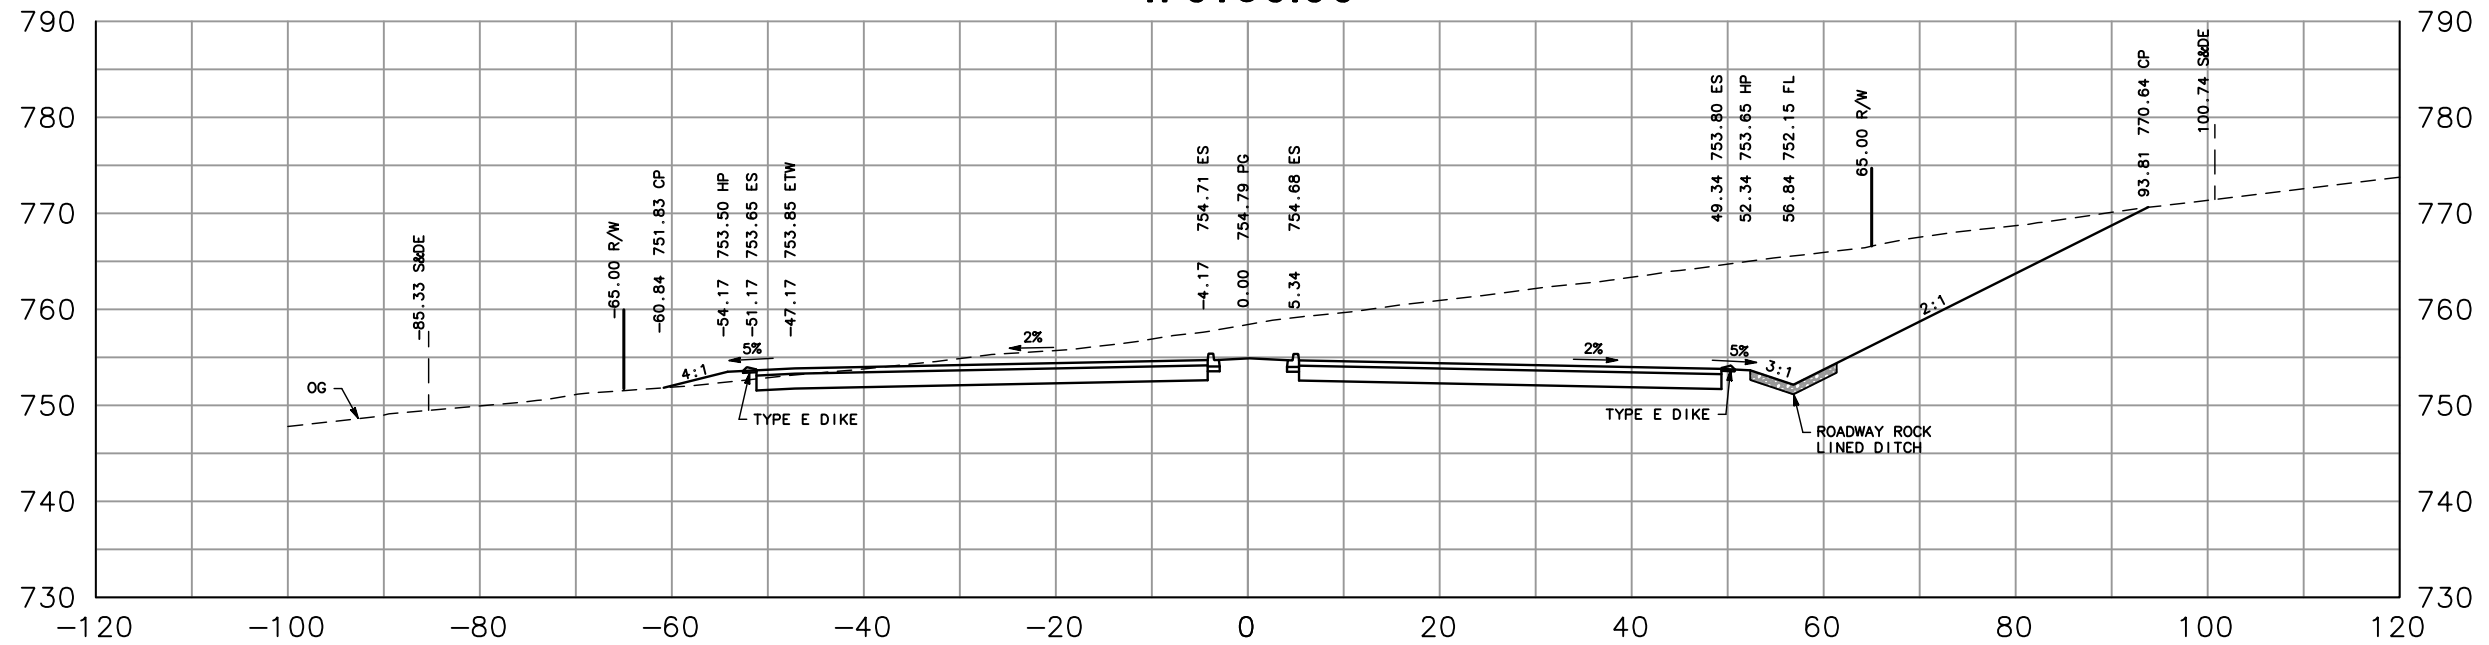


## GENERAL CROSS SECTIONS


"SVP" LINE

SCALE: 1" = 20'

172+00.00

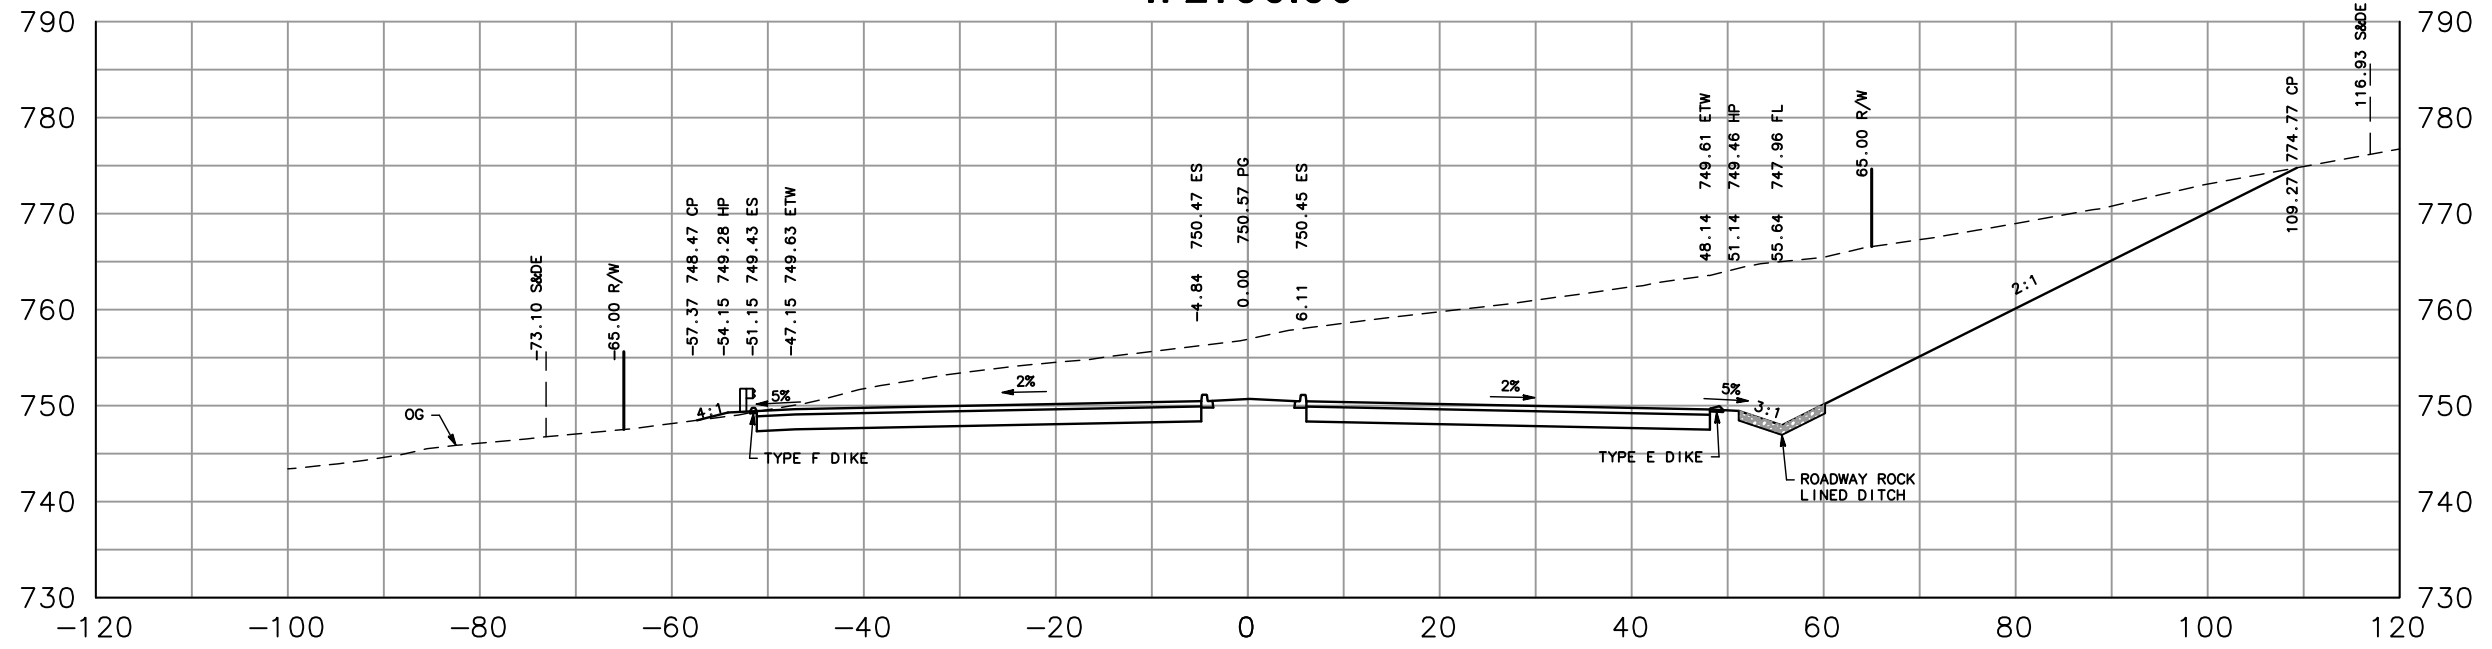

171+50.00

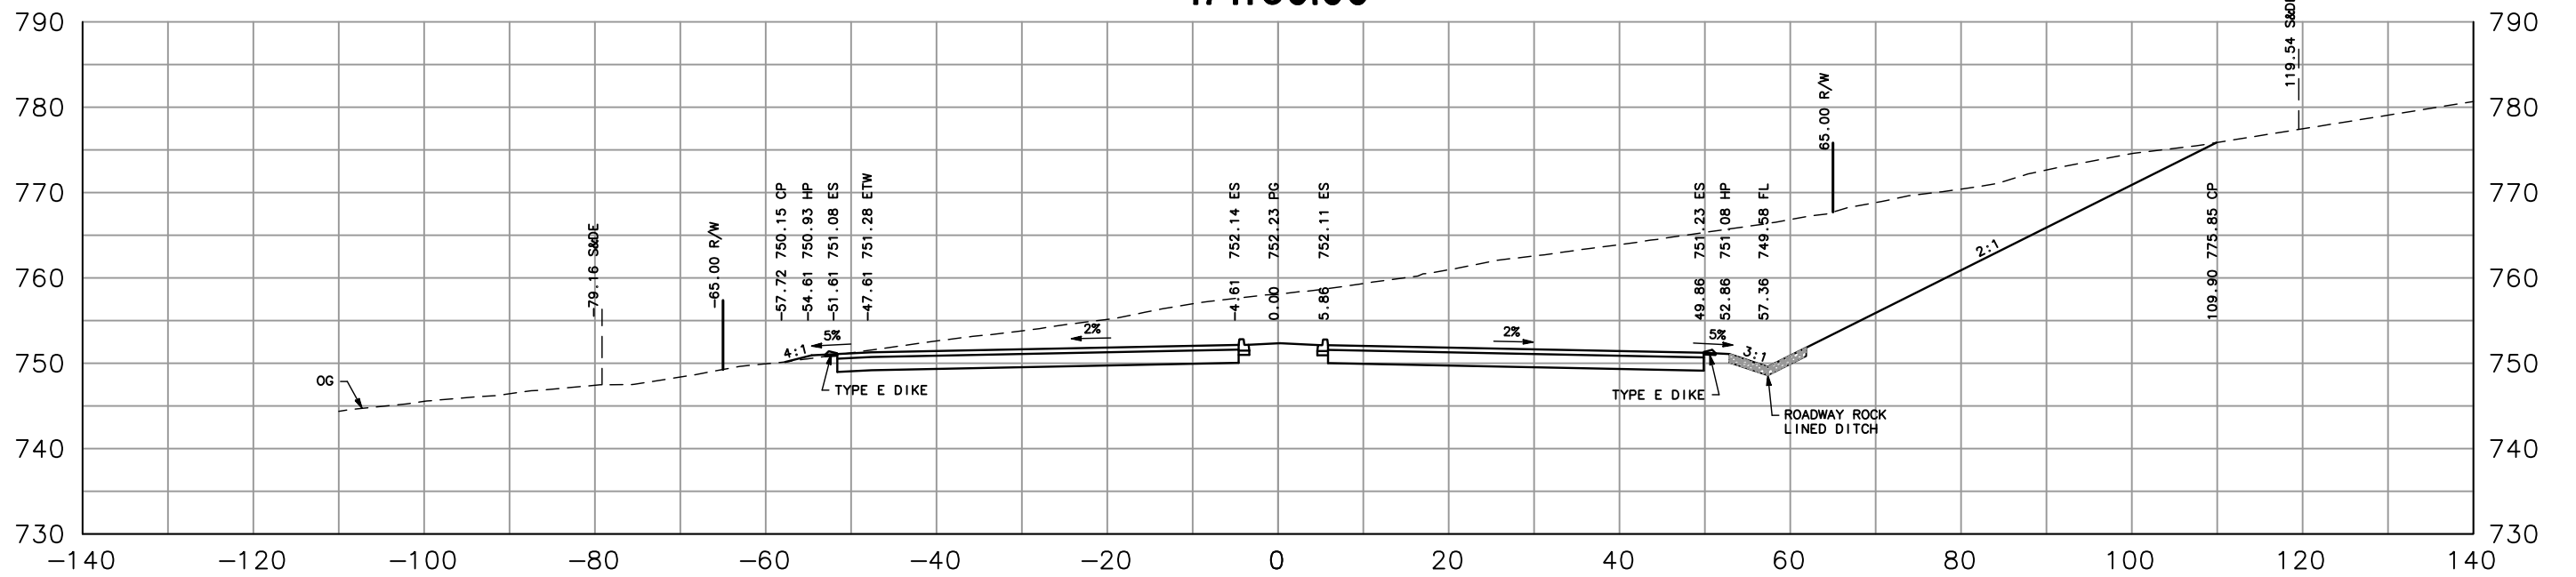


GENERAL CROSS SECTIONS


"SVP" LINE

SCALE: 1" = 20'

### 173+00.00


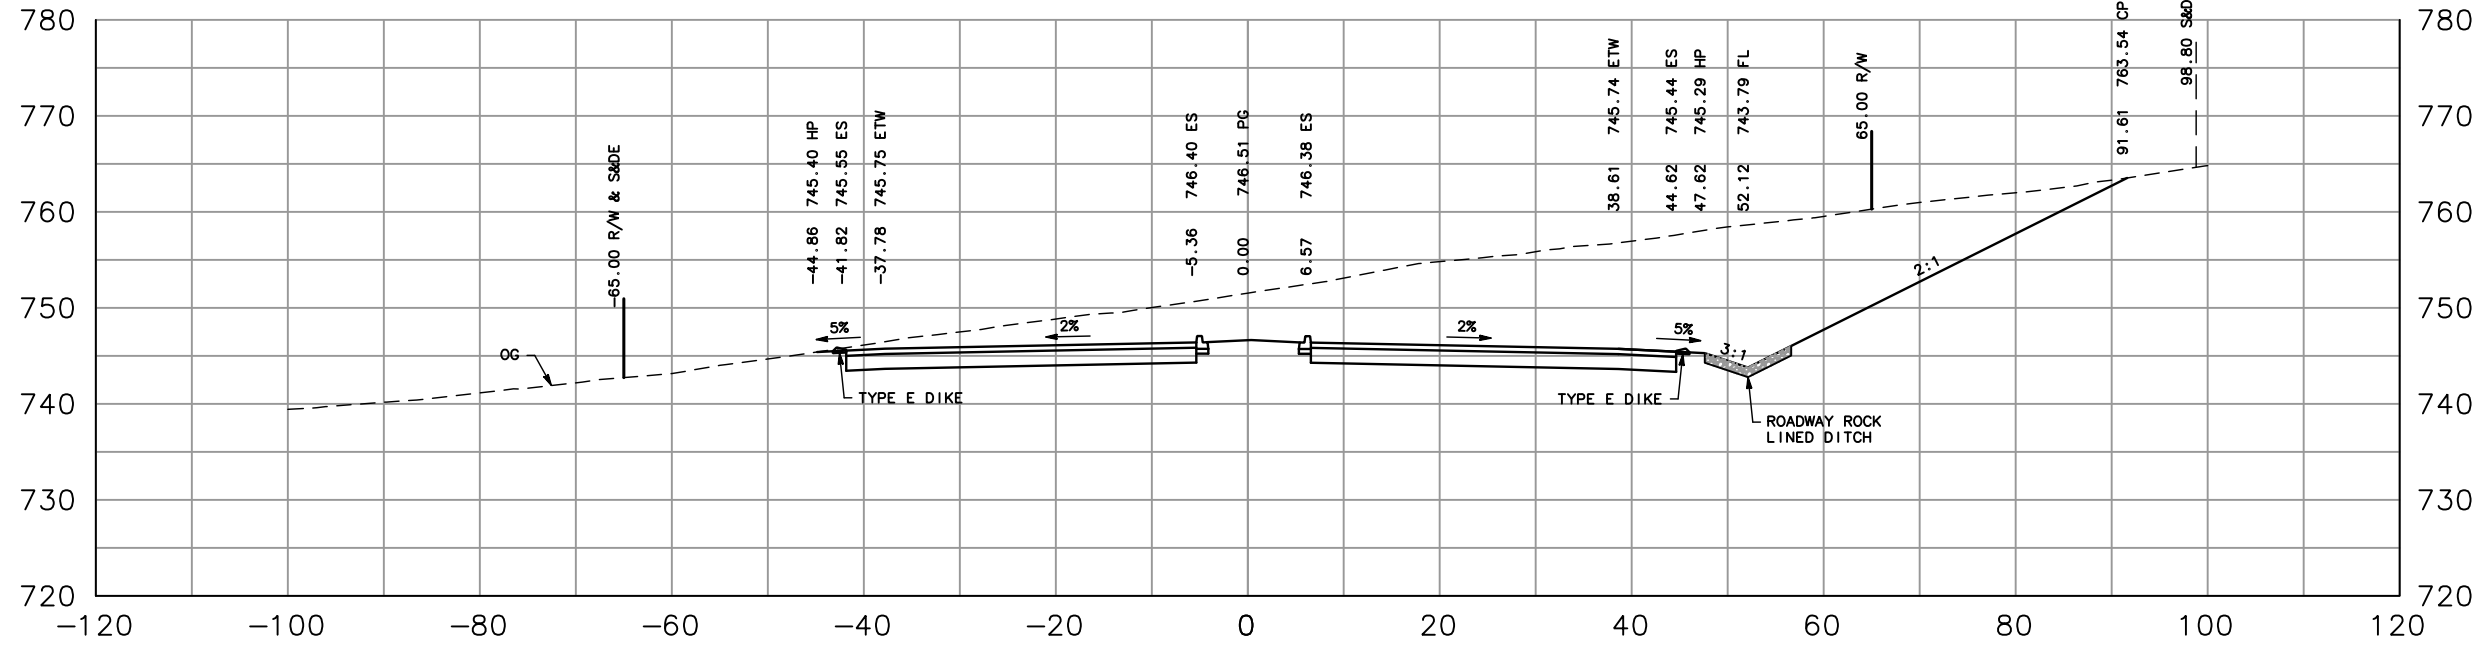


### 172+50.00

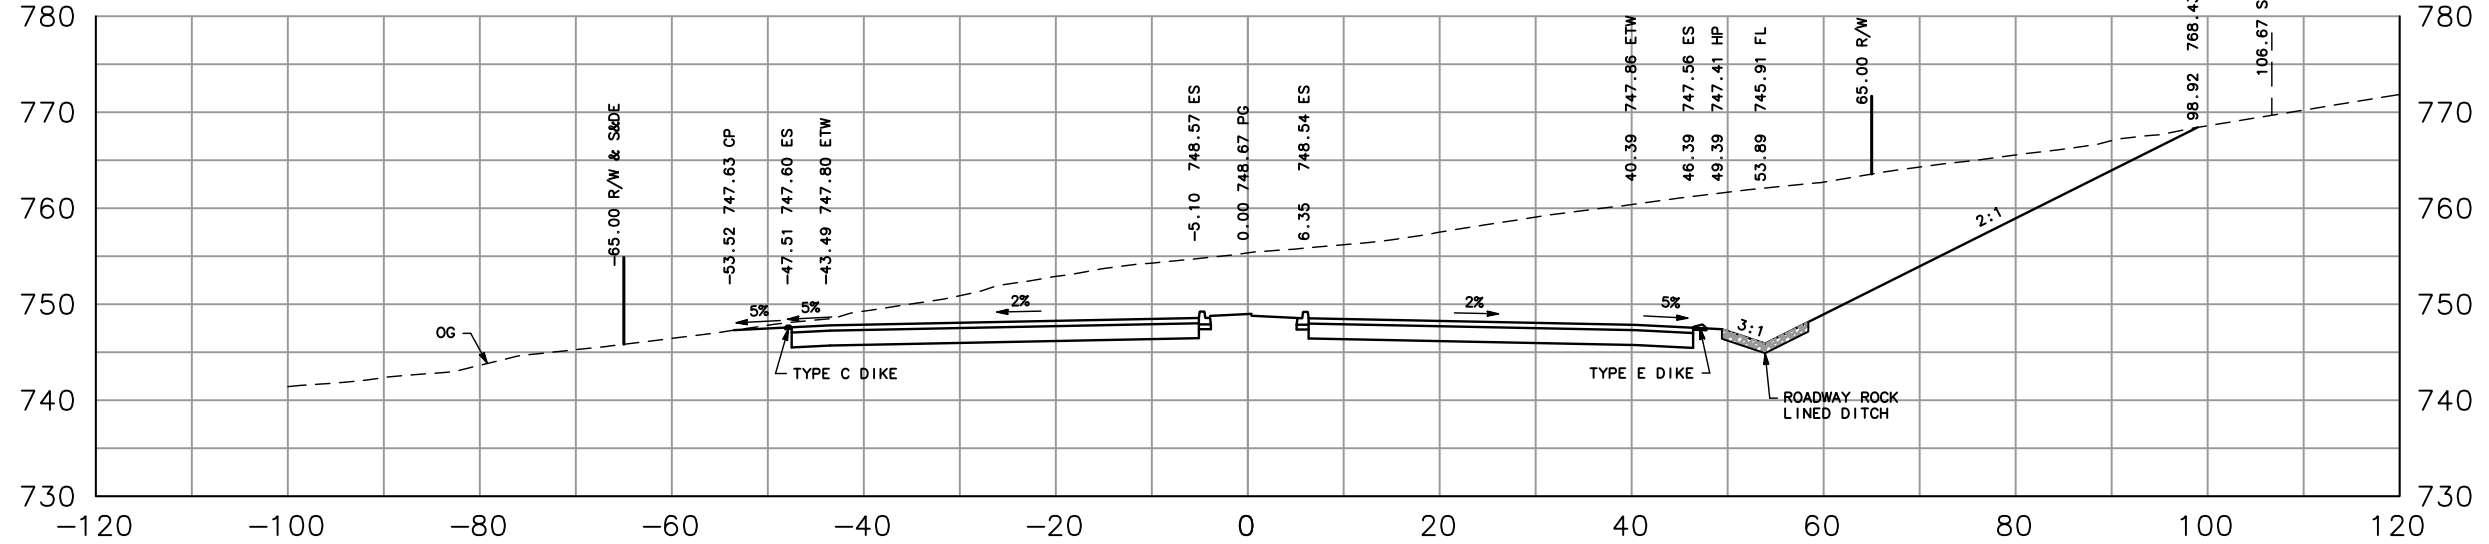




## GENERAL CROSS SECTIONS

"SVP" LINE  
SCALE: 1" = 20'

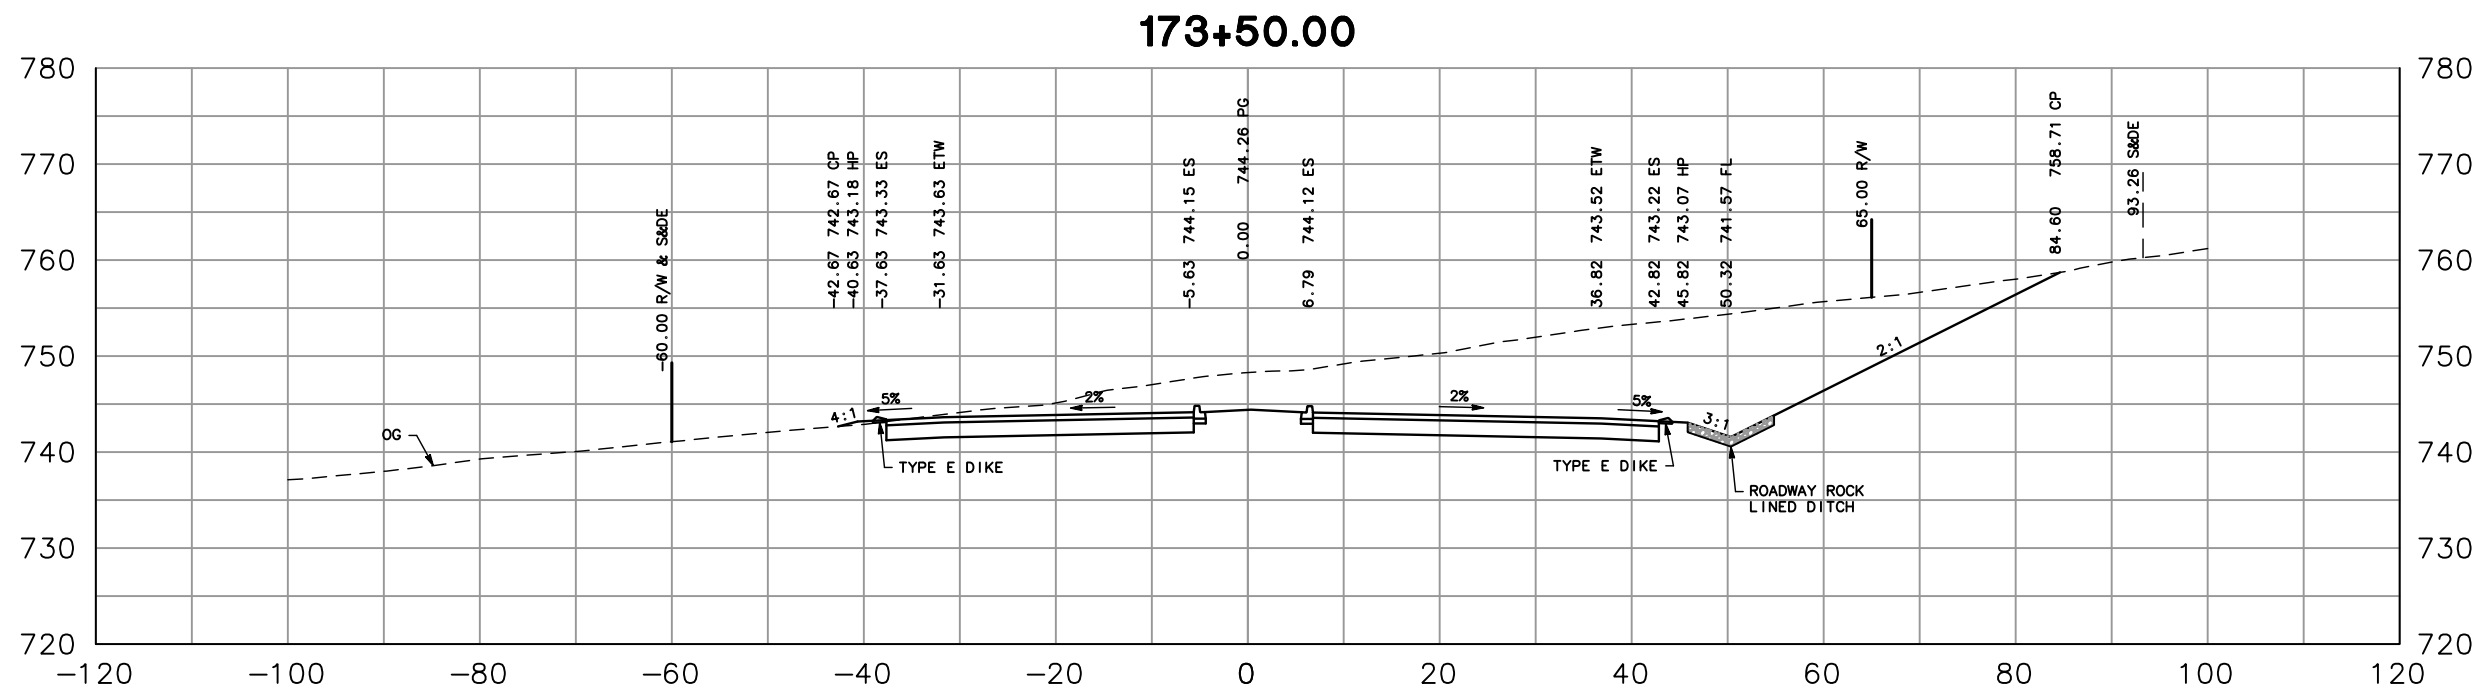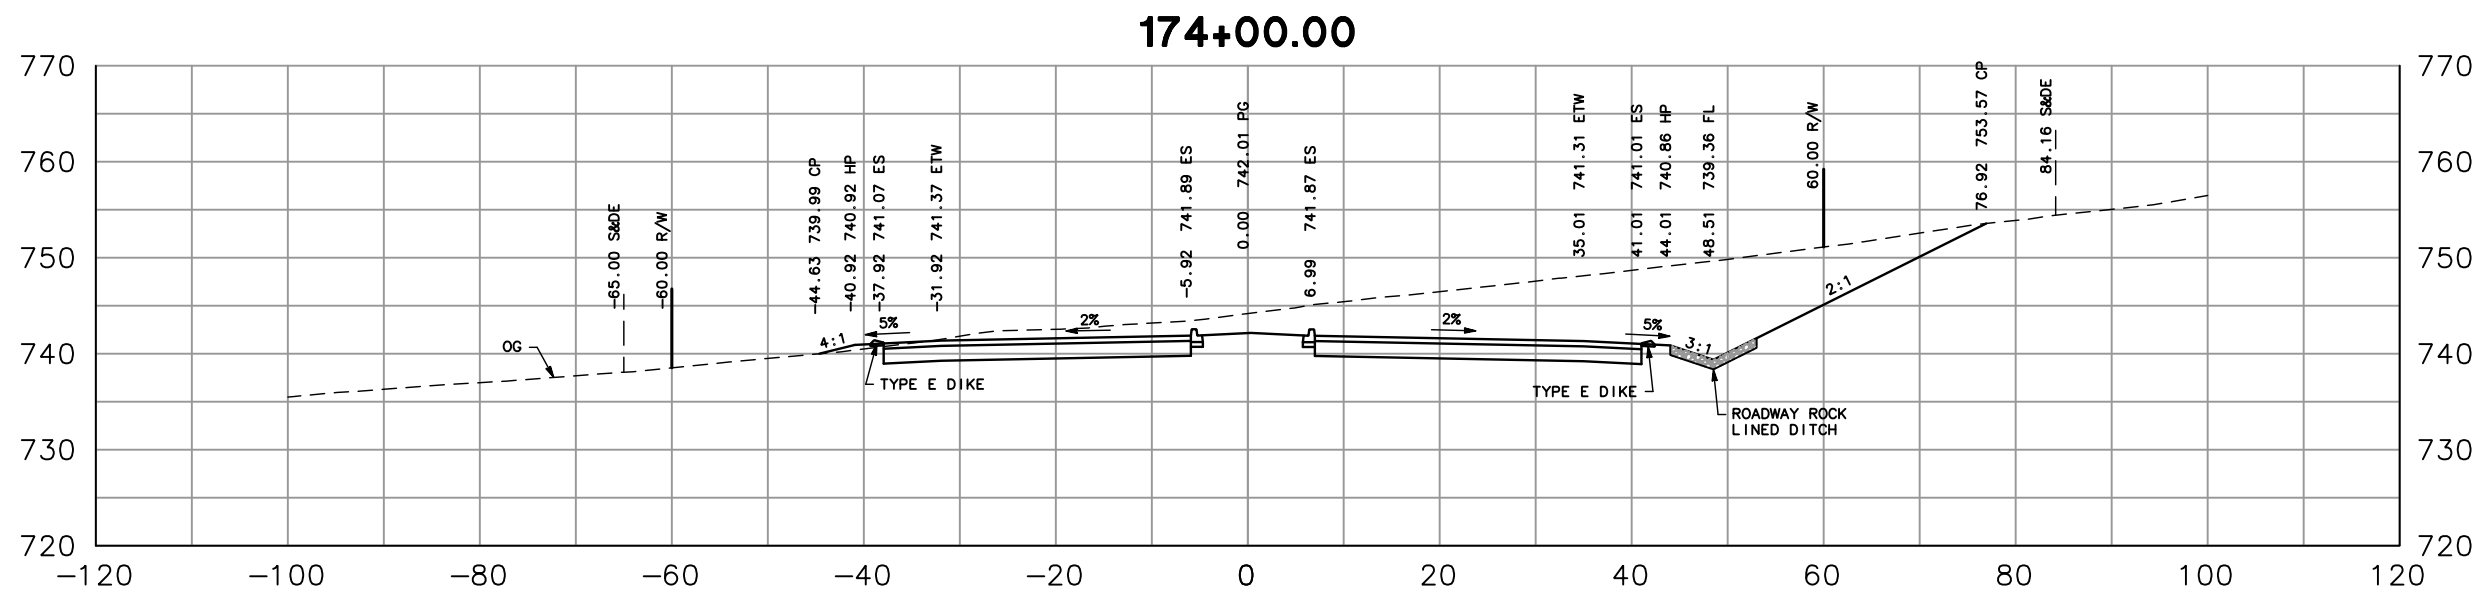




**GENERAL CROSS SECTIONS**

"SVP" LINE  
 SCALE: 1" = 20'

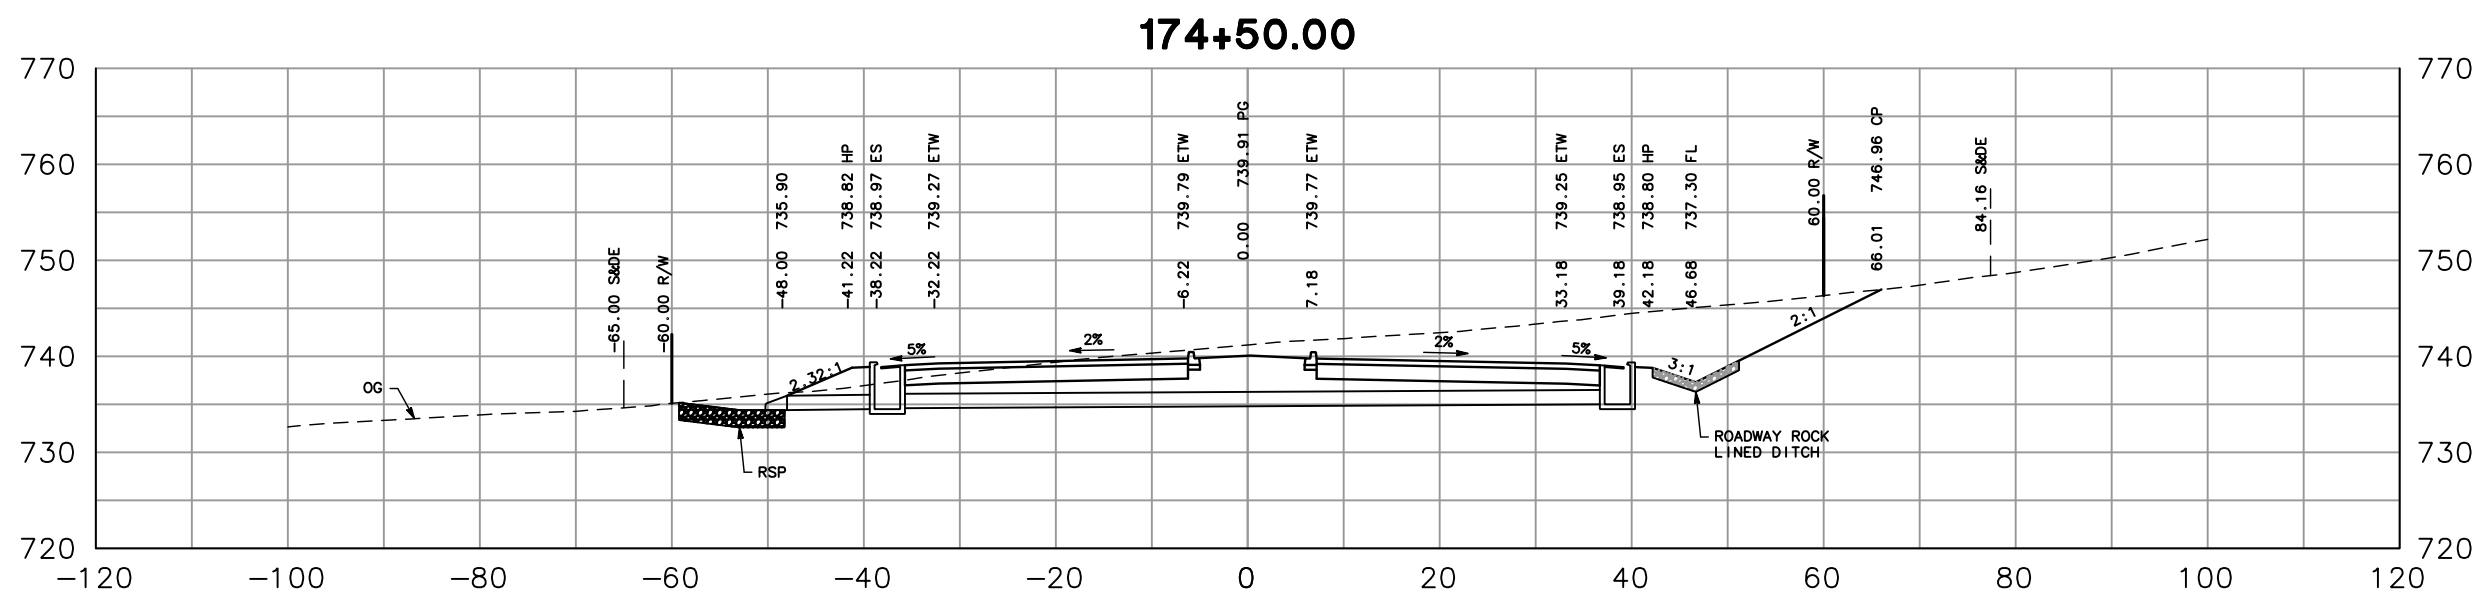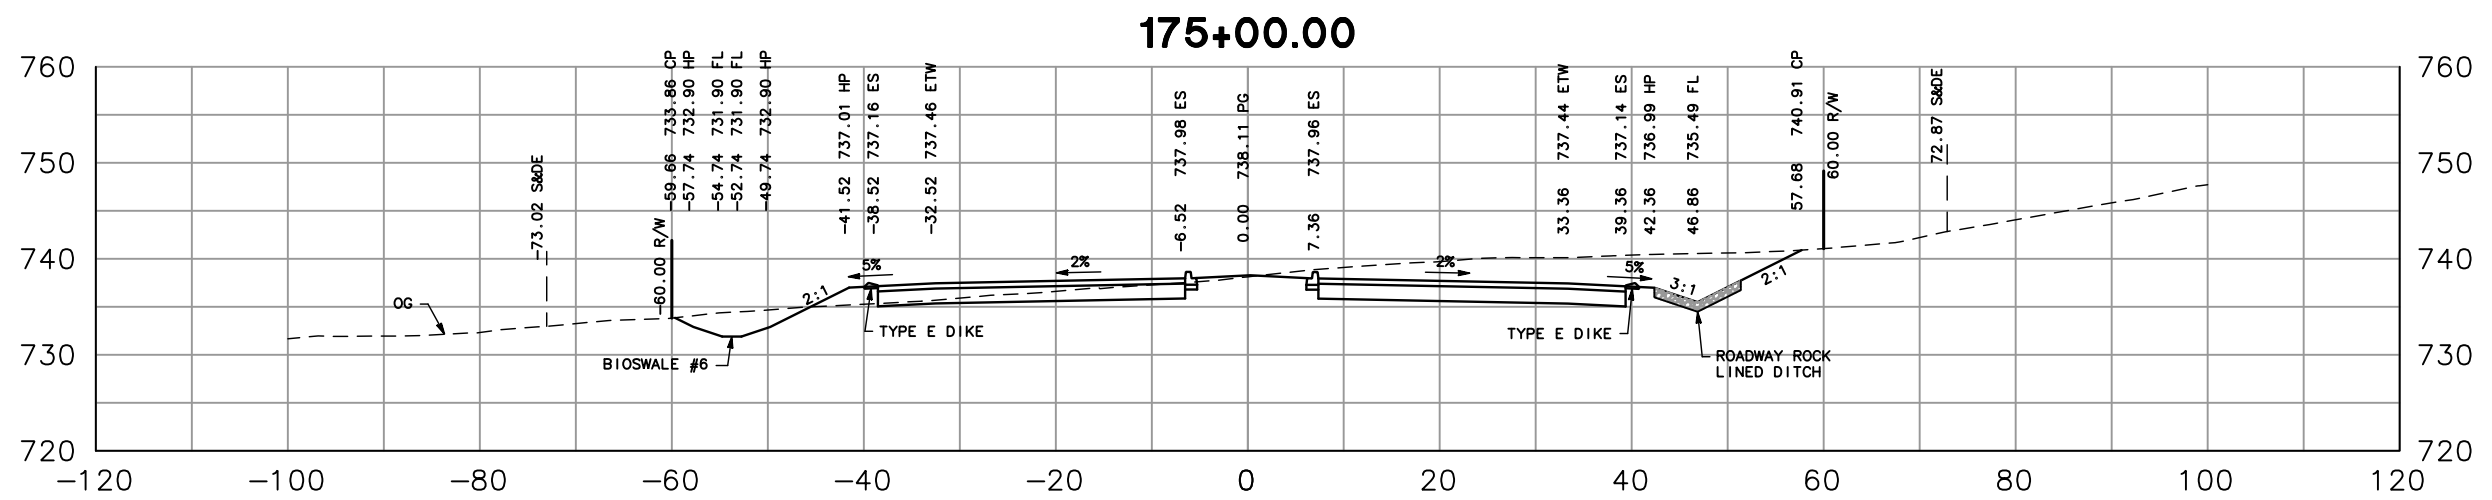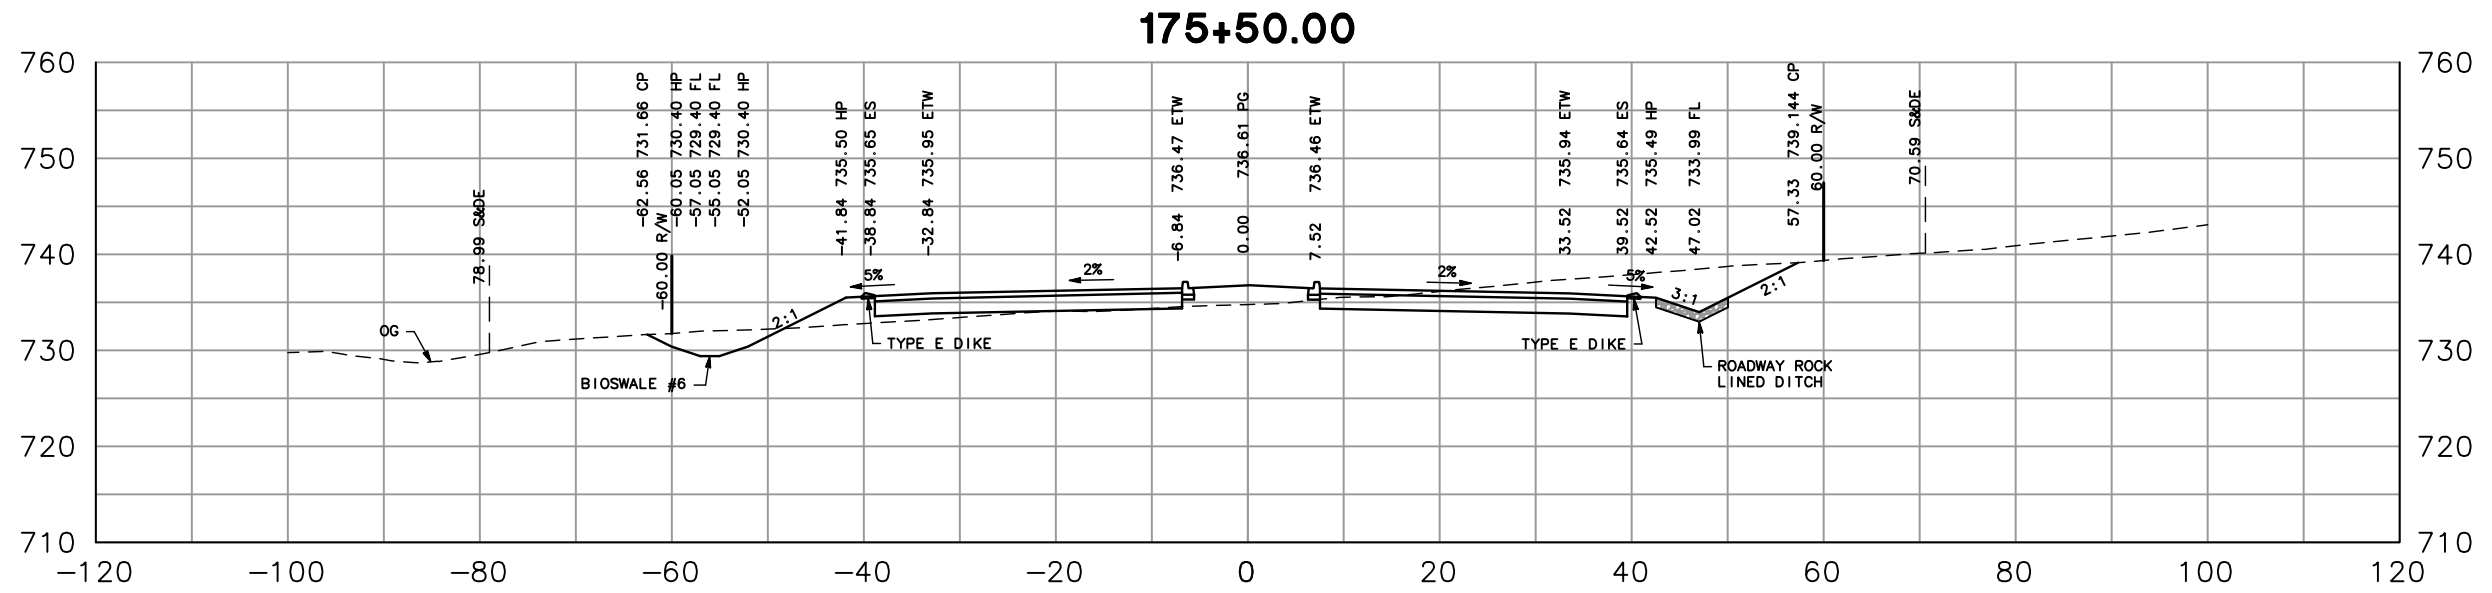




**GENERAL CROSS SECTIONS**

"SVP" LINE  
 SCALE: 1" = 20'

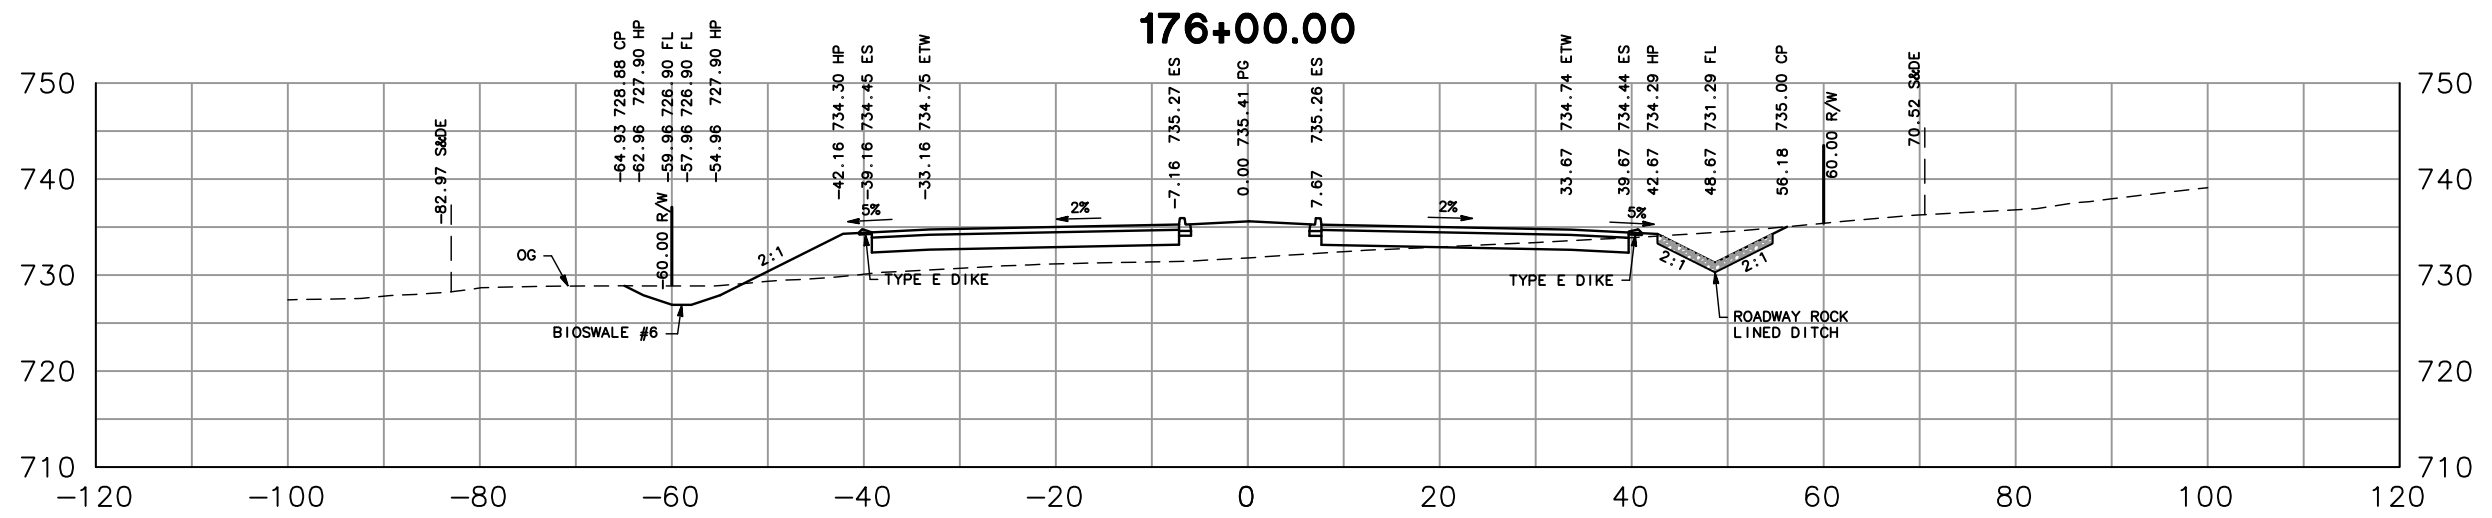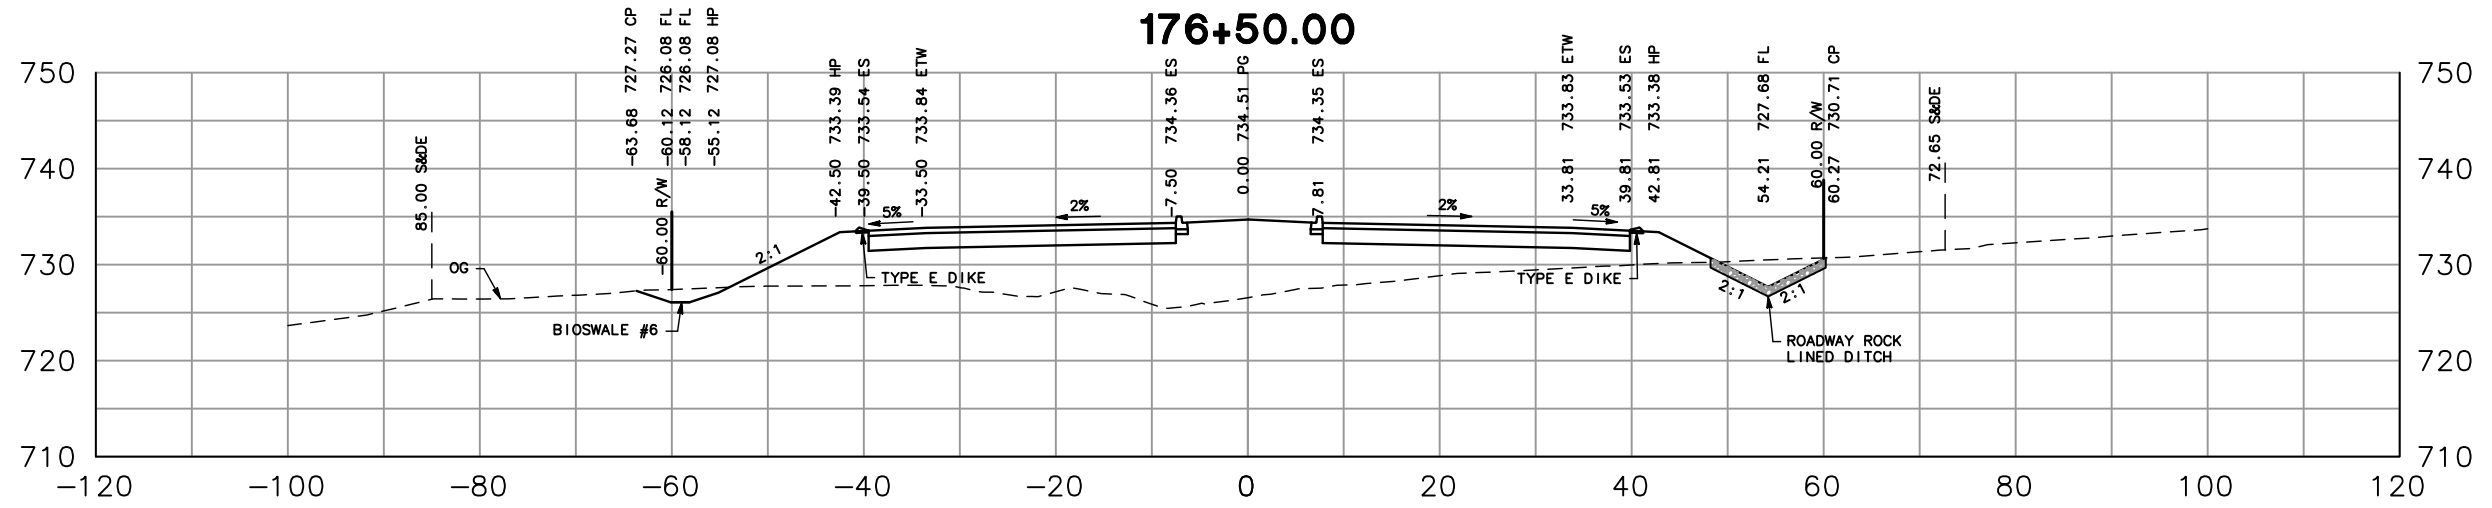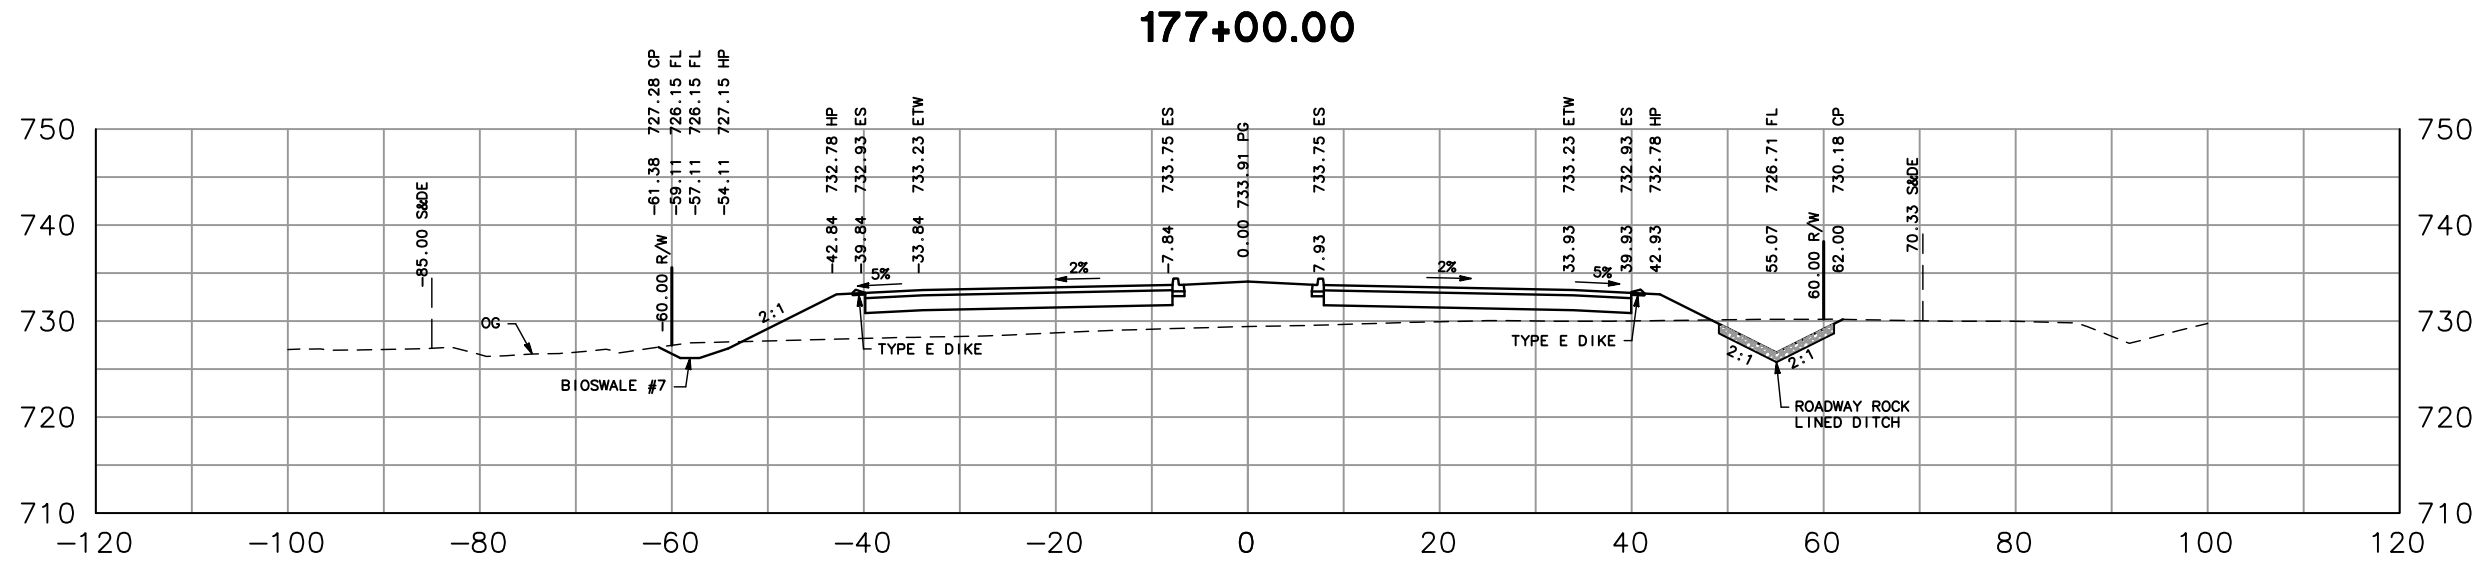

**GENERAL CROSS SECTIONS**




"SVP" LINE  
 SCALE: 1" = 20'

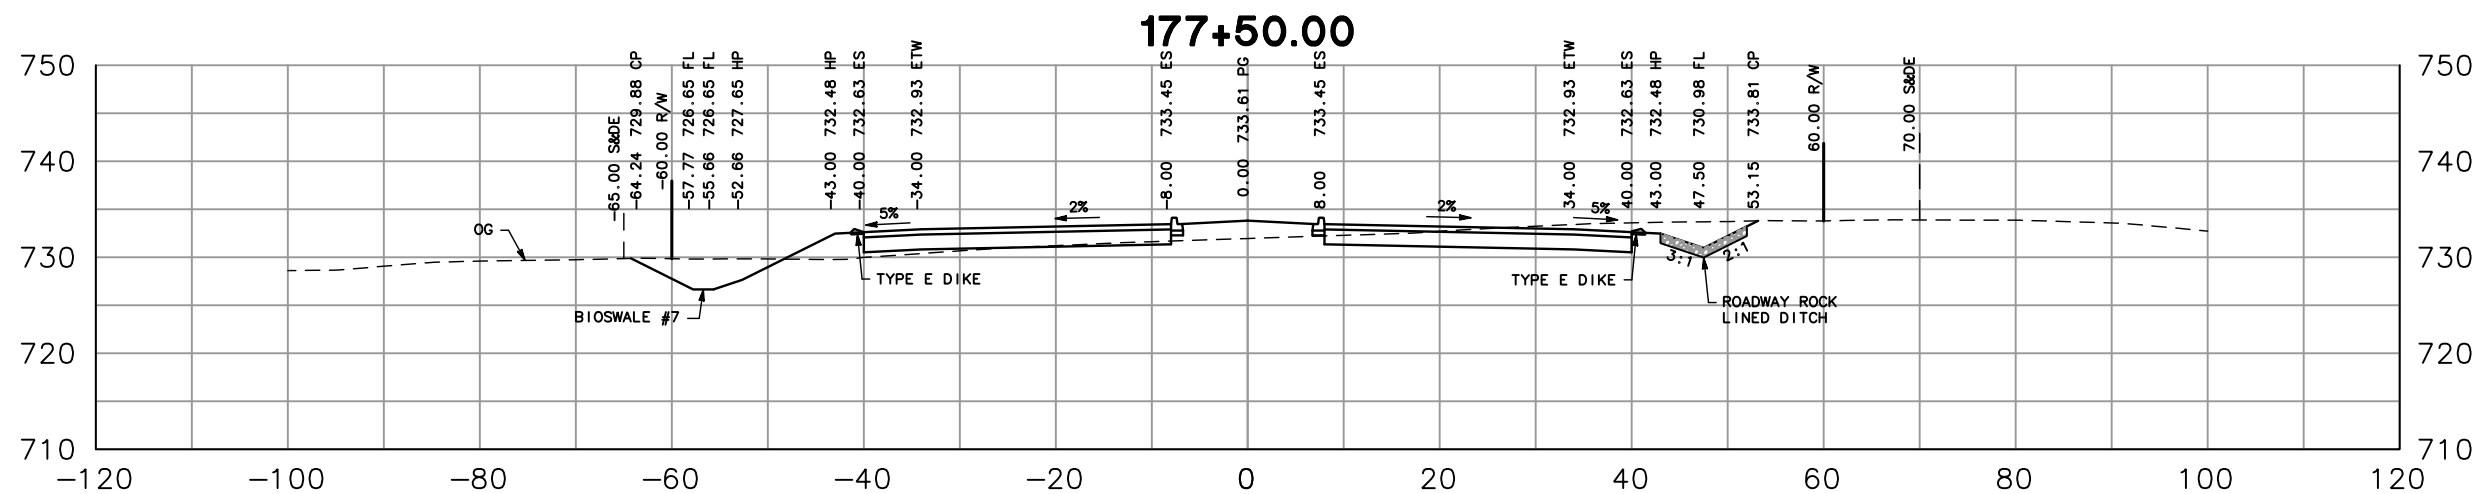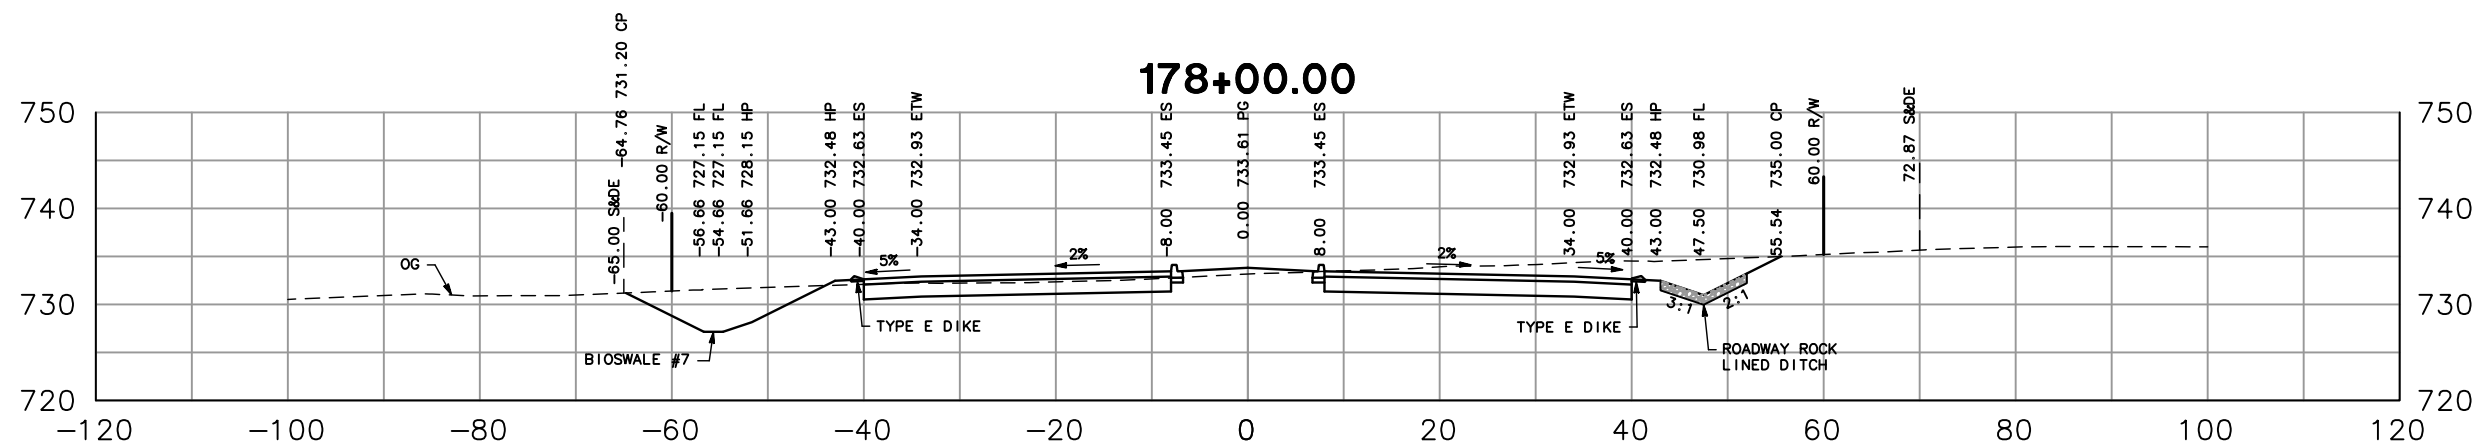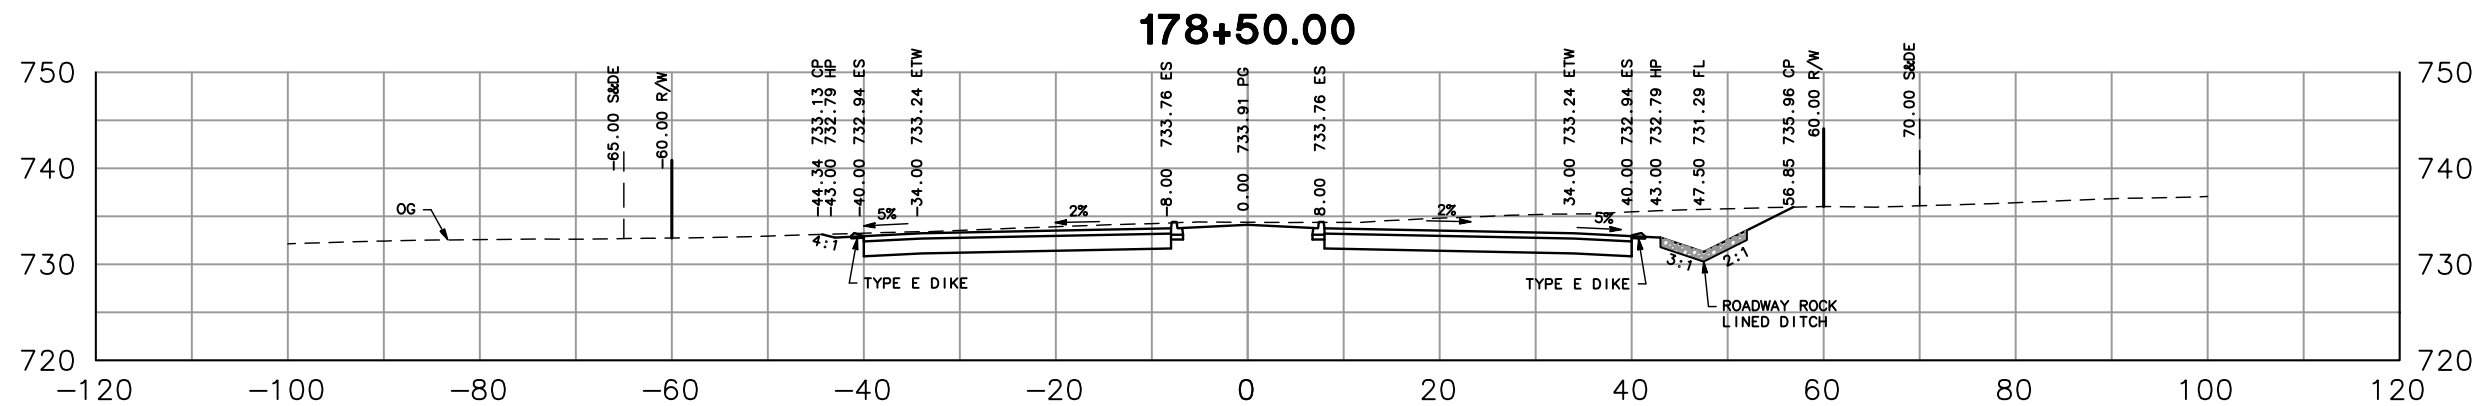

## GENERAL CROSS SECTIONS

"SVP" LINE



SCALE: 1" = 20'

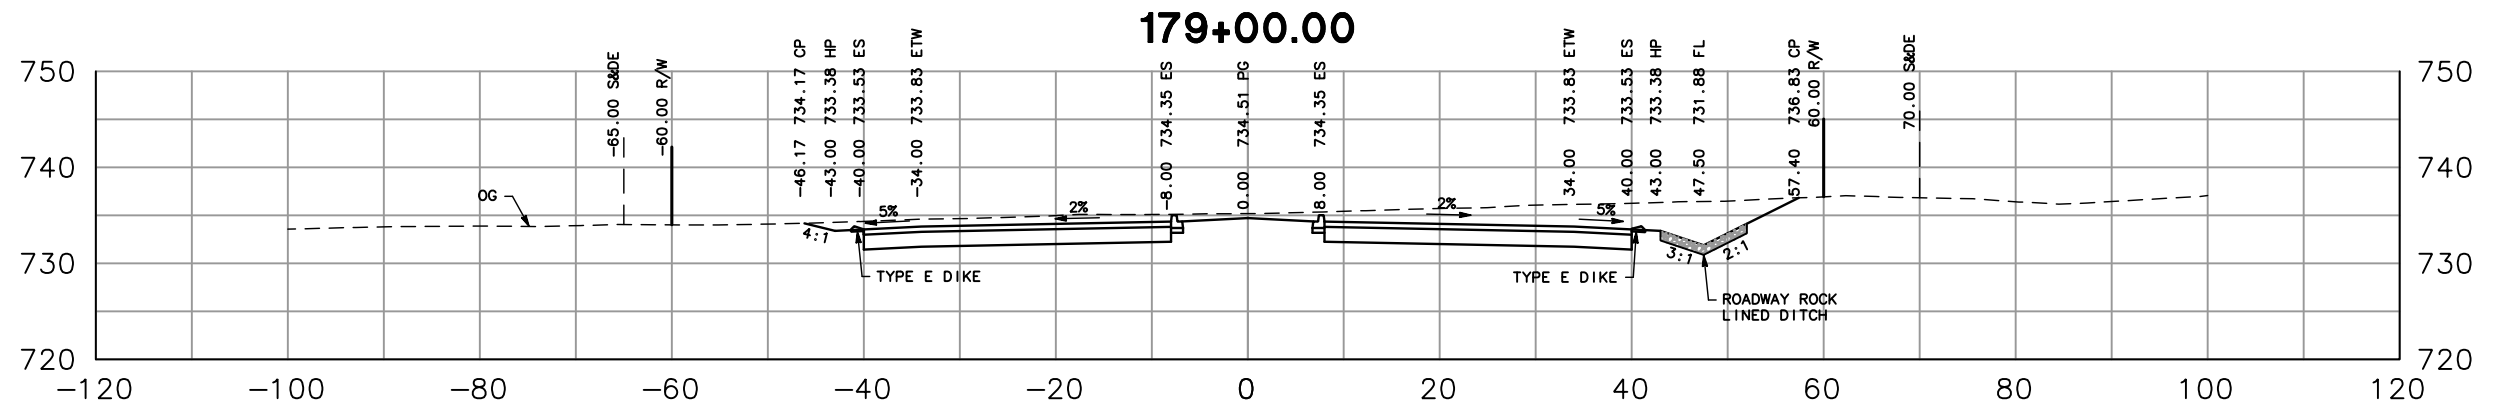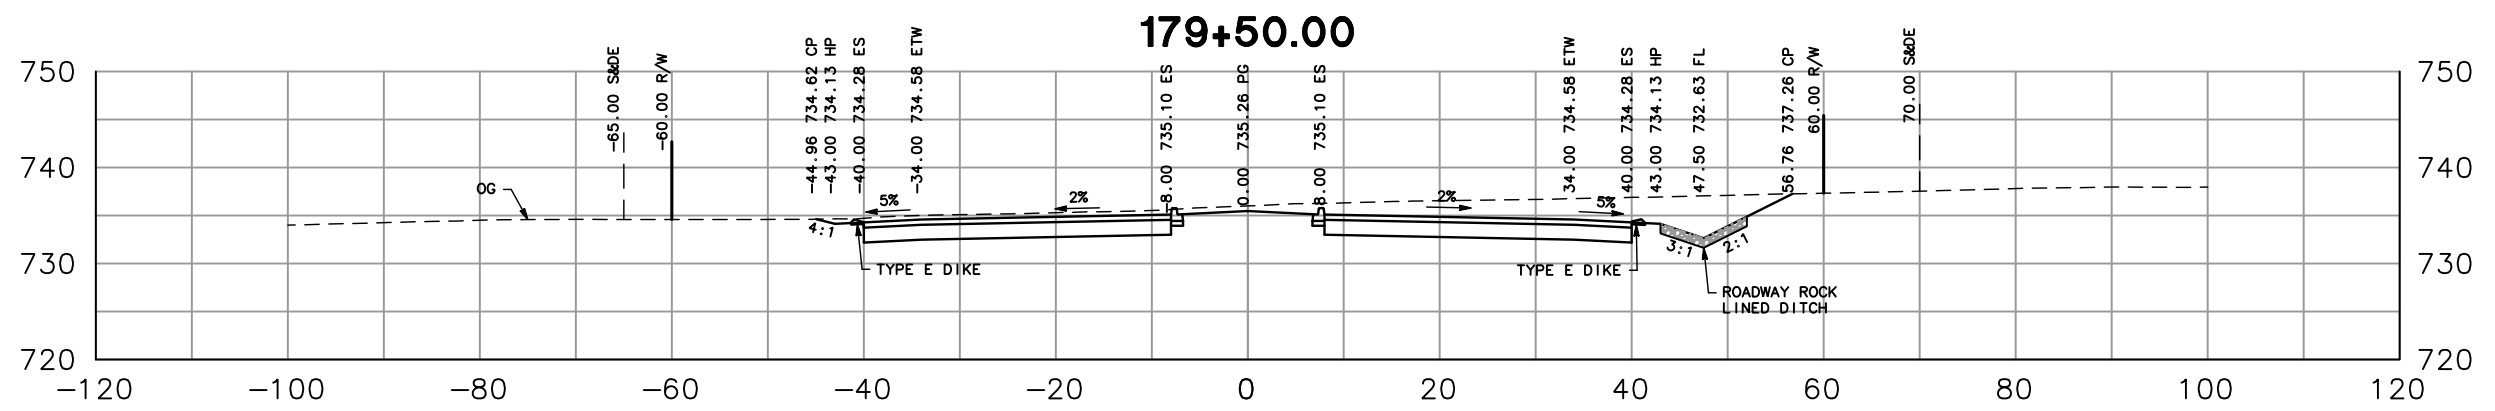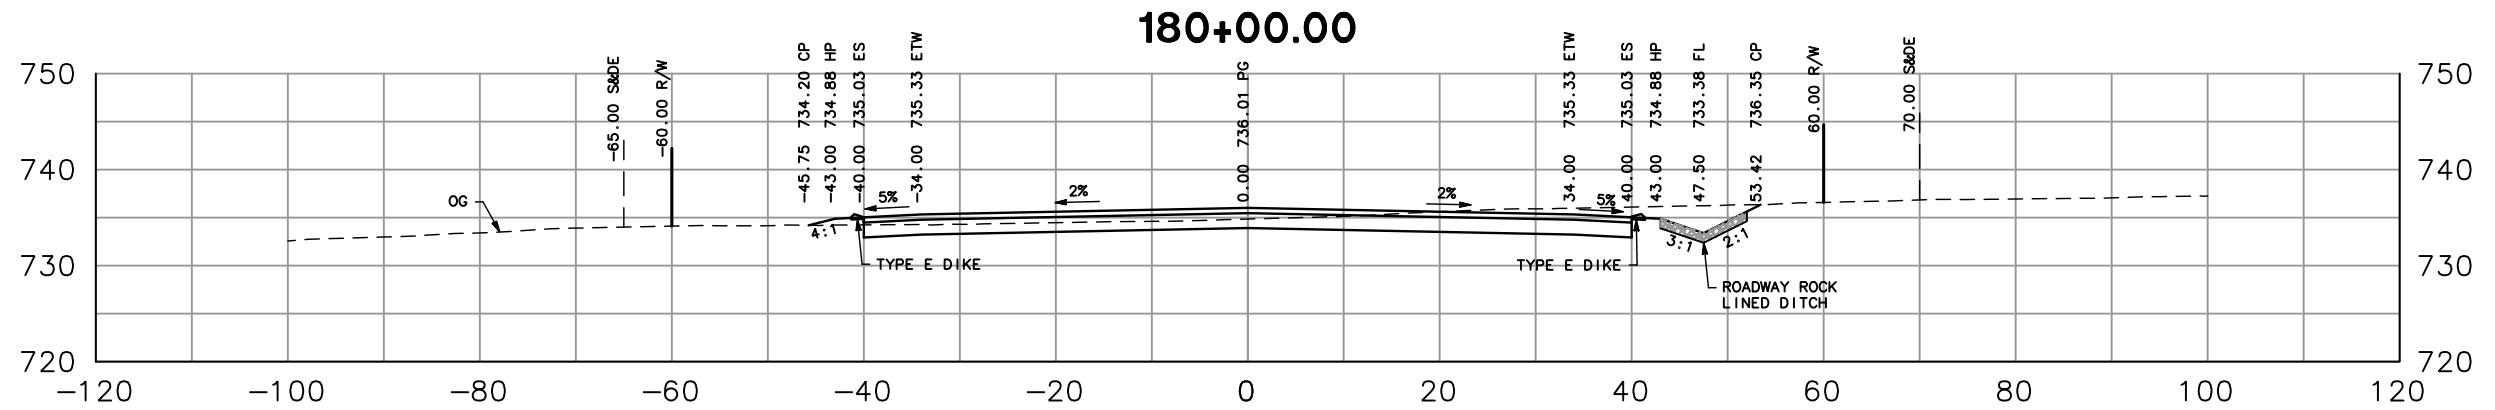

## GENERAL CROSS SECTIONS



"SVP" LINE  
SCALE: 1" = 20'



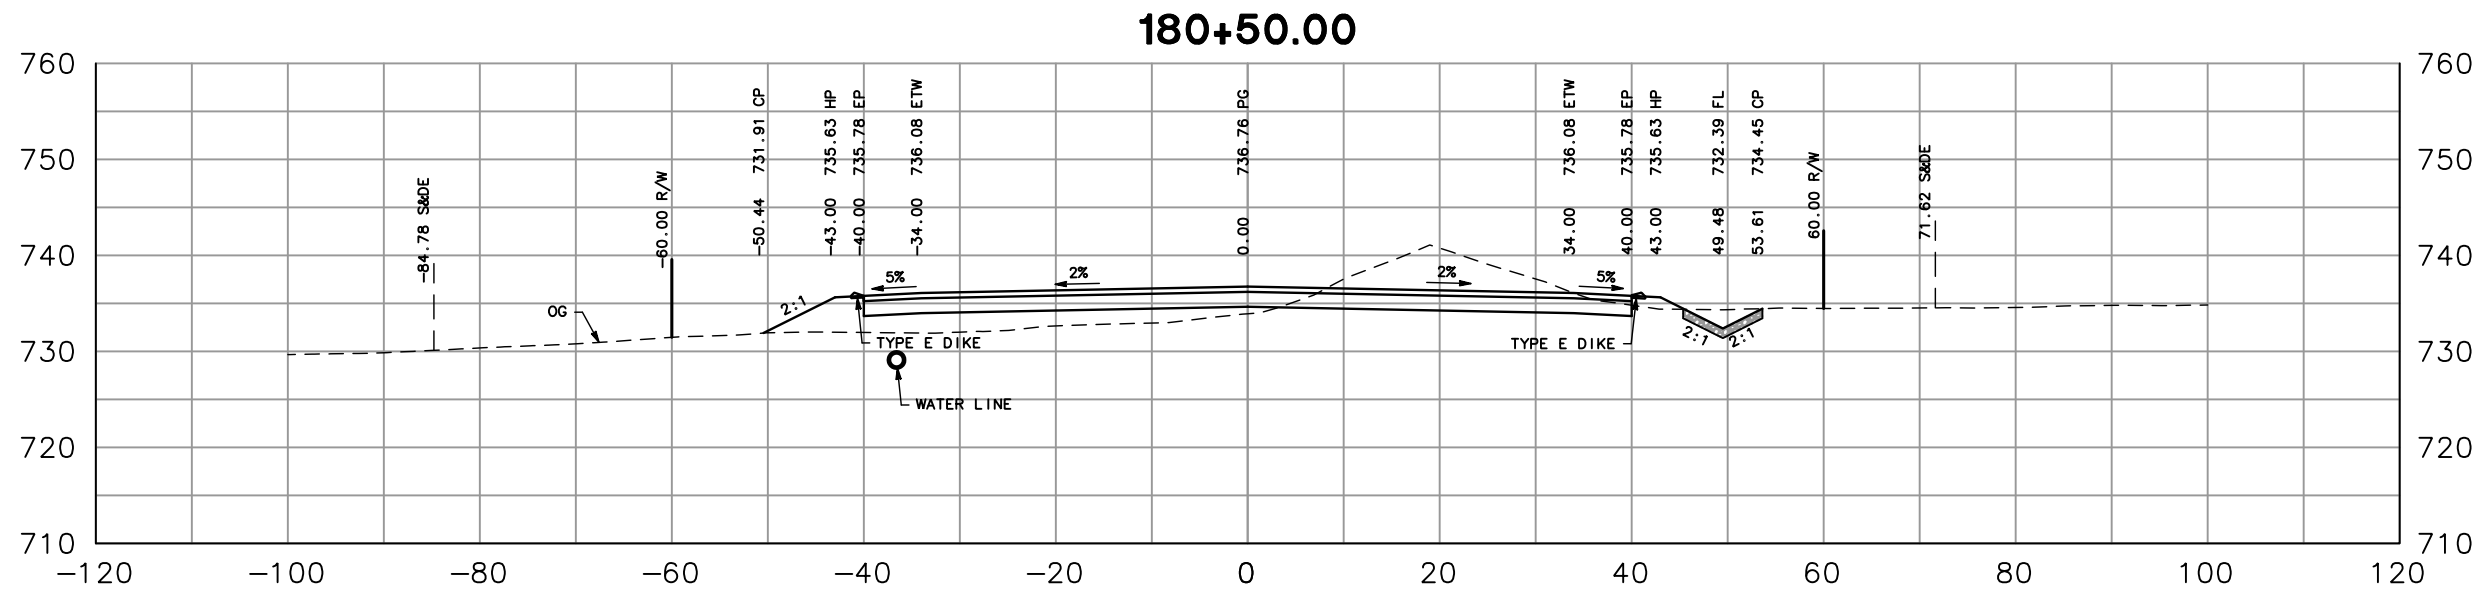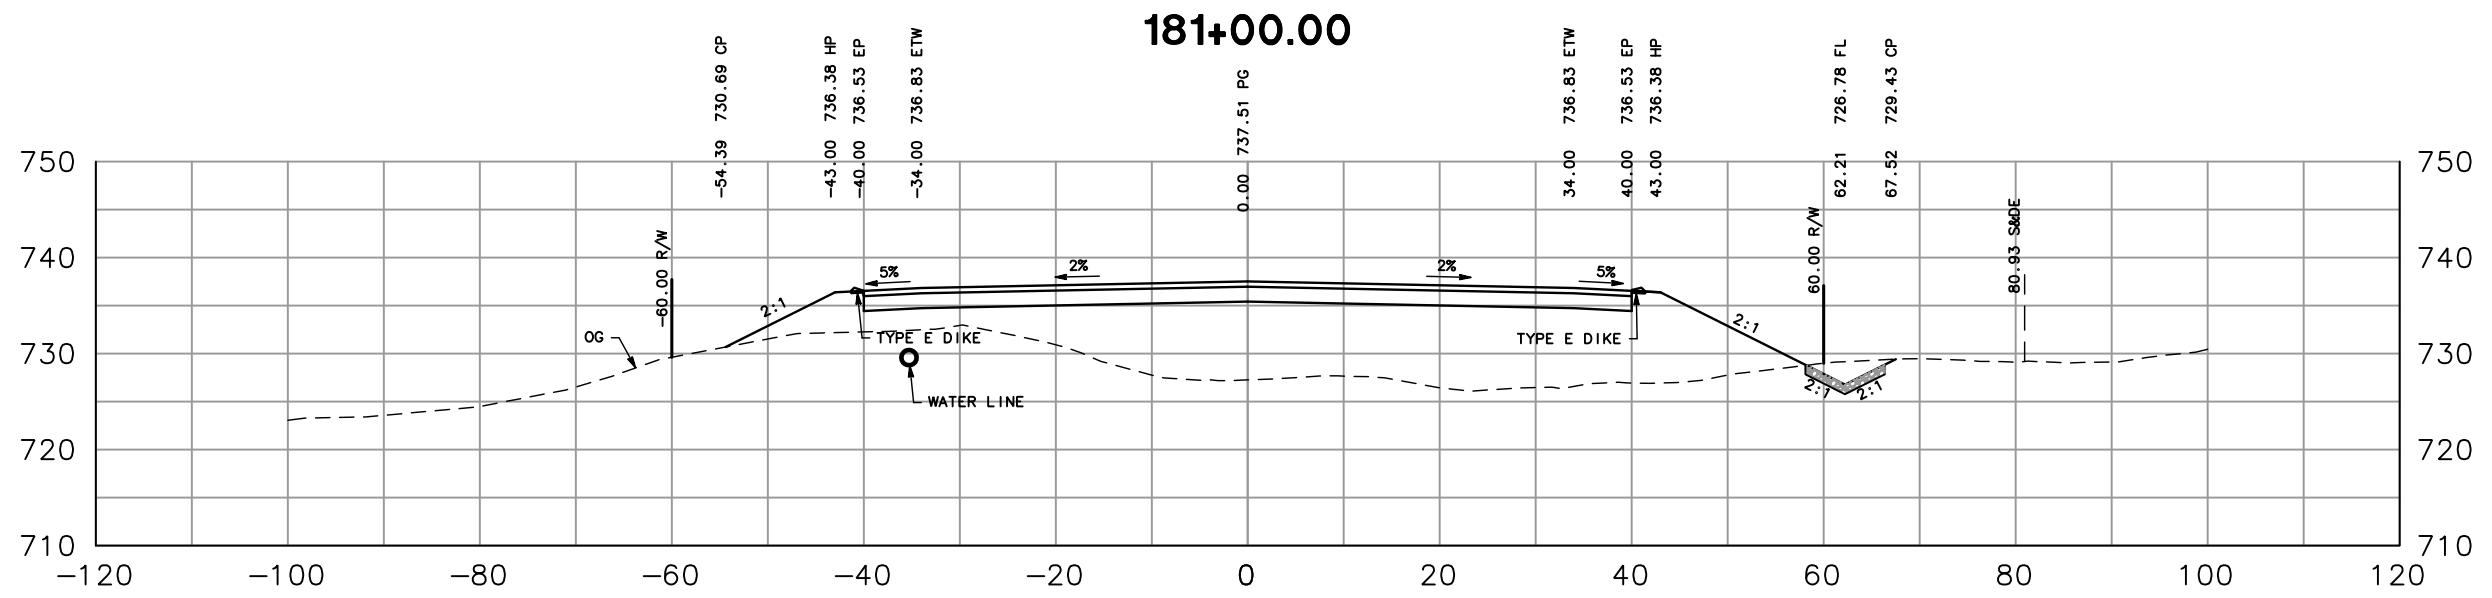

## GENERAL CROSS SECTIONS



"SVP" LINE  
SCALE: 1" = 20'

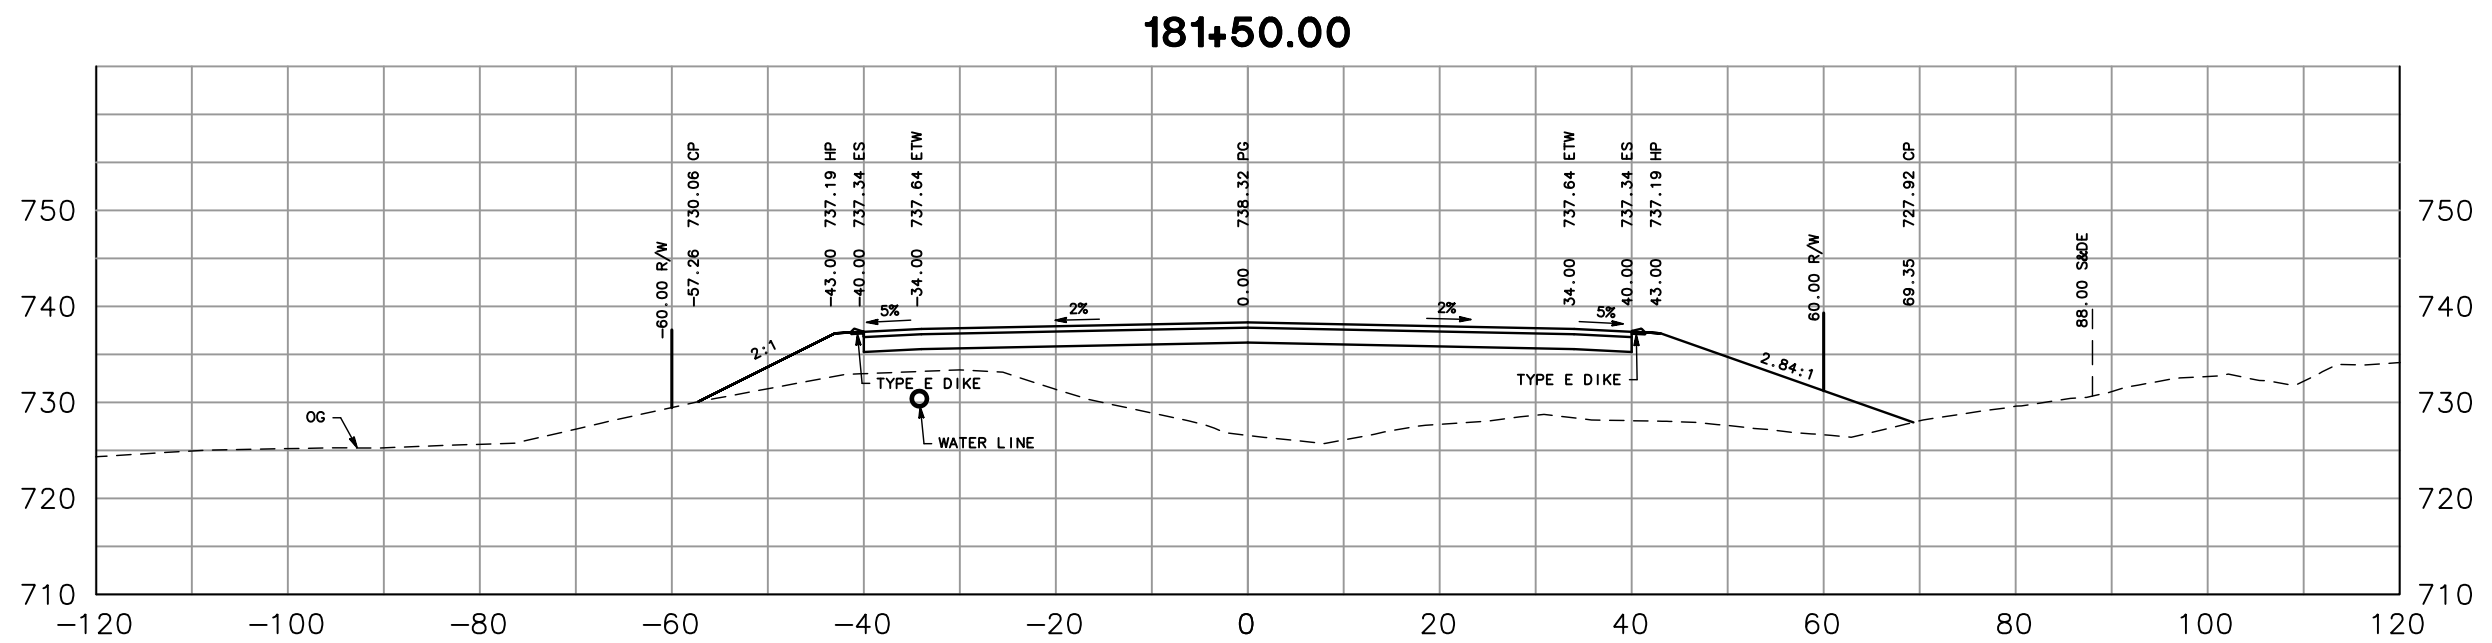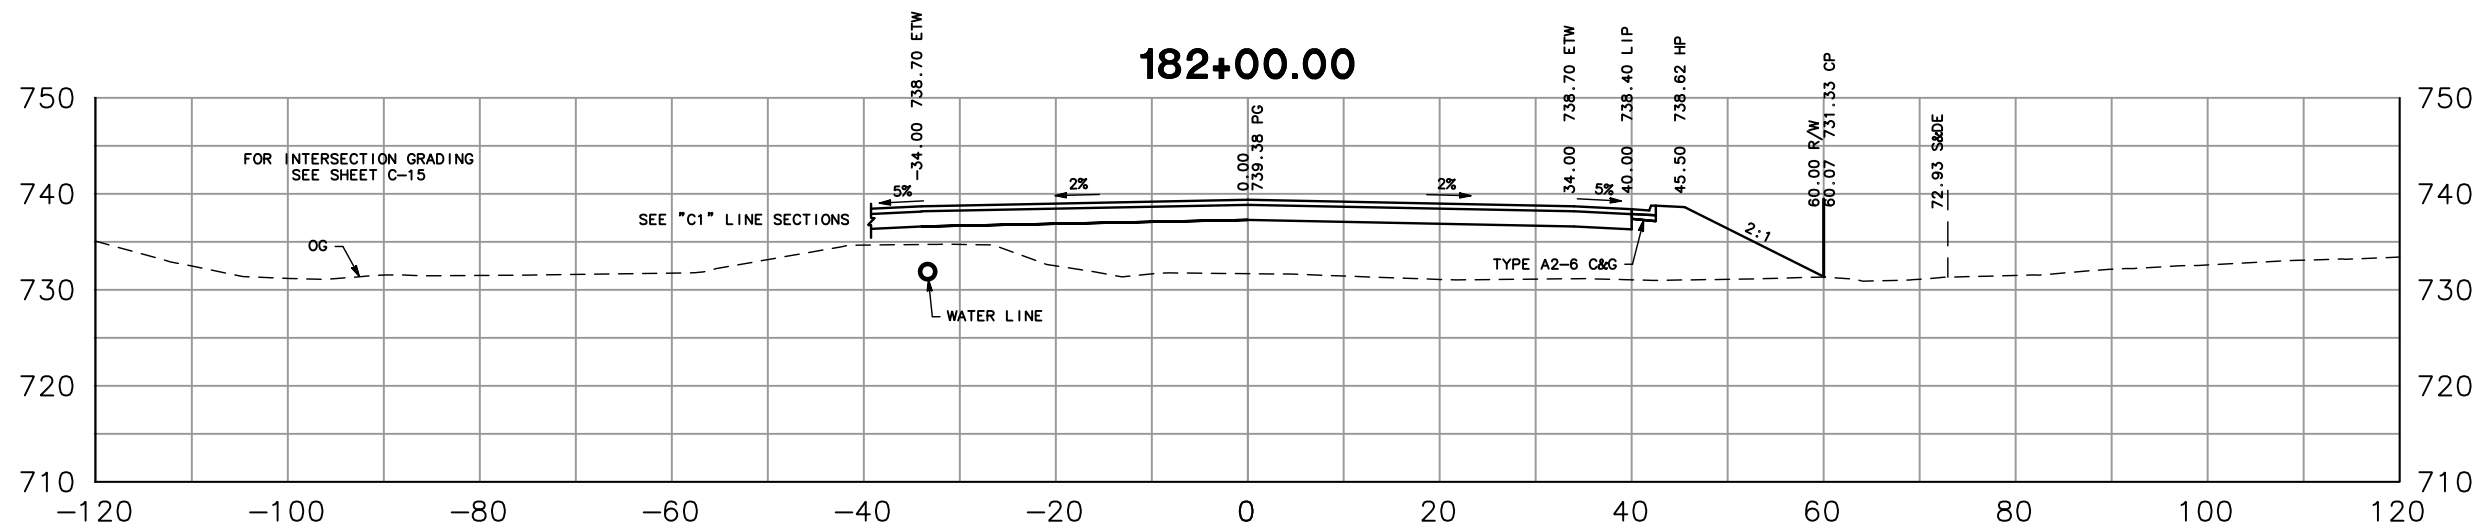

**GENERAL CROSS SECTIONS**



"SVP" LINE

SCALE: 1" = 20'

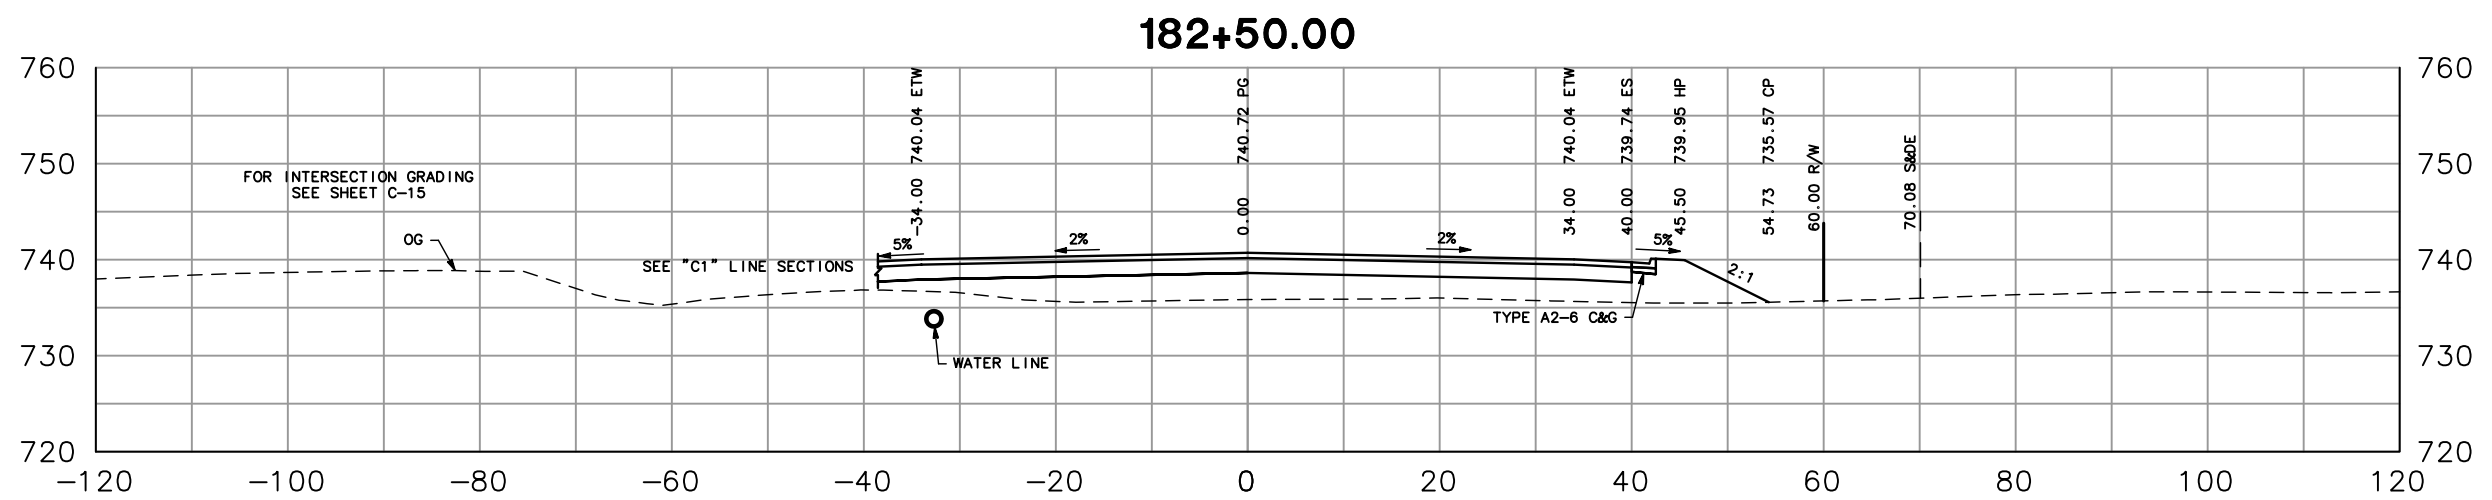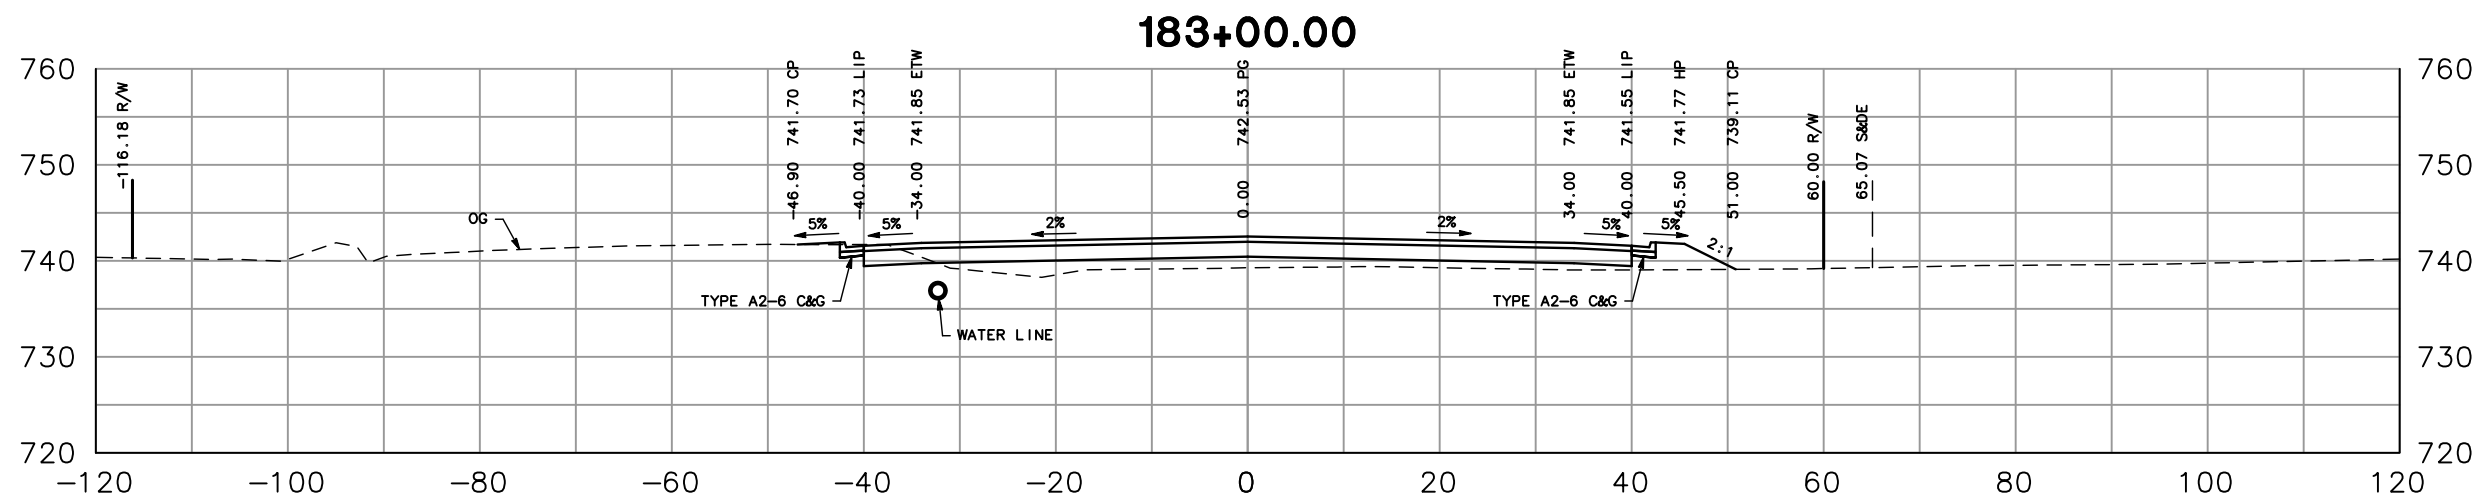



**GENERAL CROSS SECTIONS**

"SVP" LINE  
 SCALE: 1" = 20'

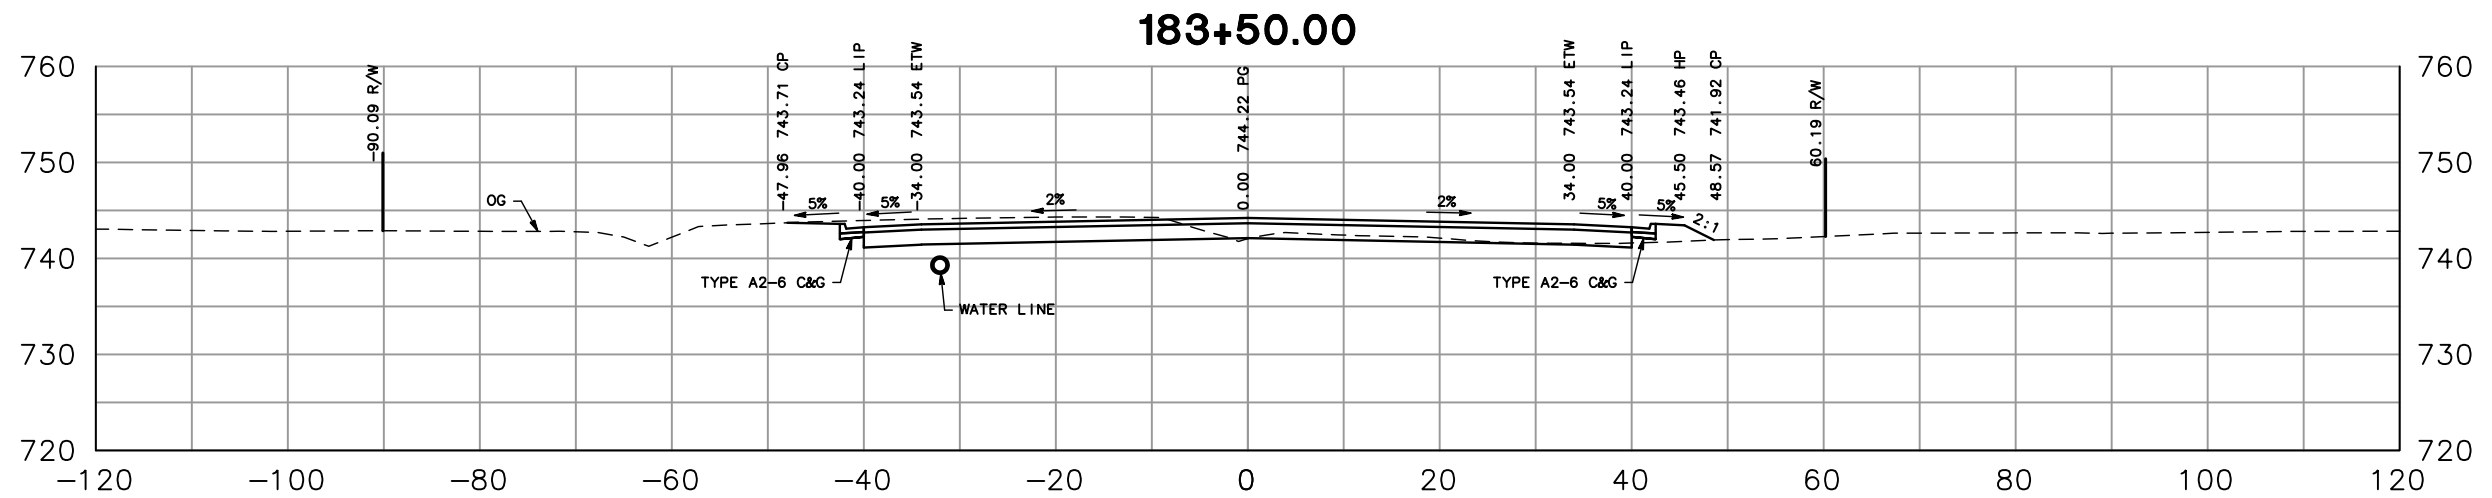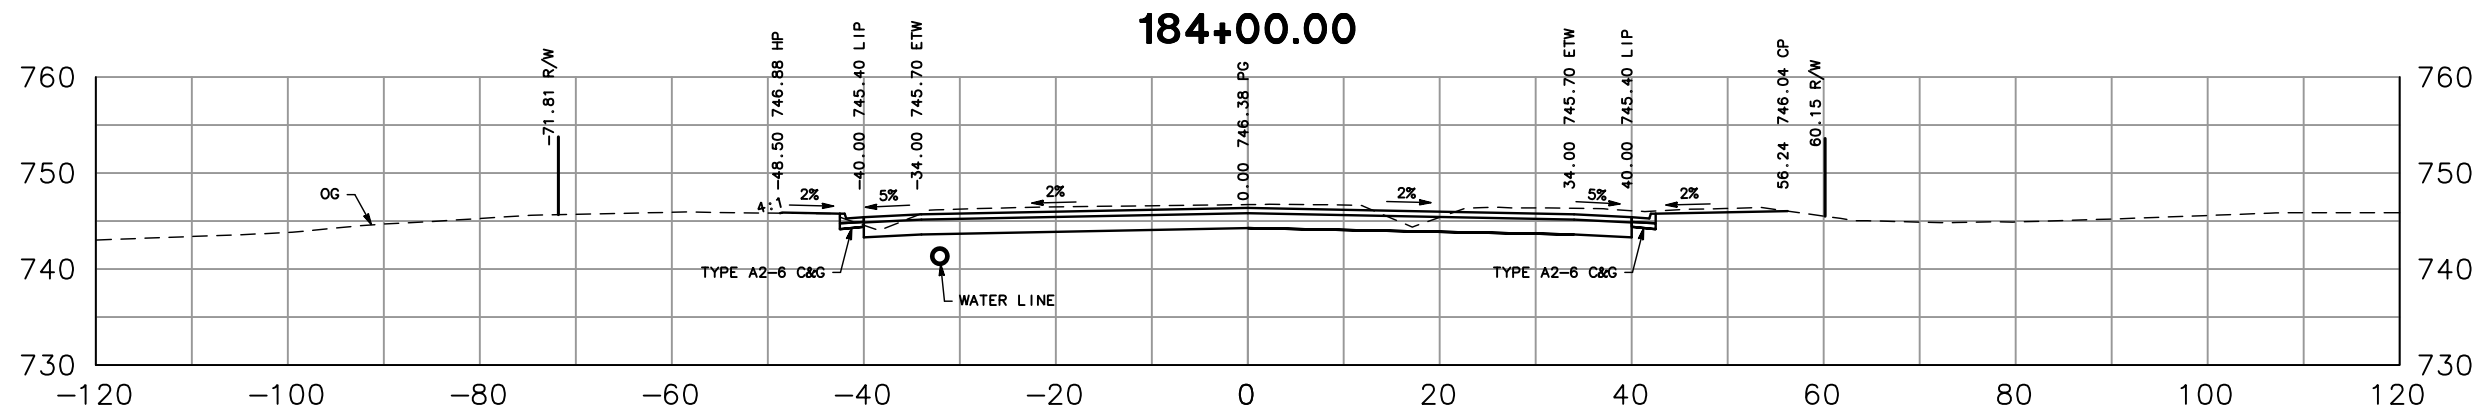



**GENERAL CROSS SECTIONS**

"SVP" LINE  
 SCALE: 1" = 20'

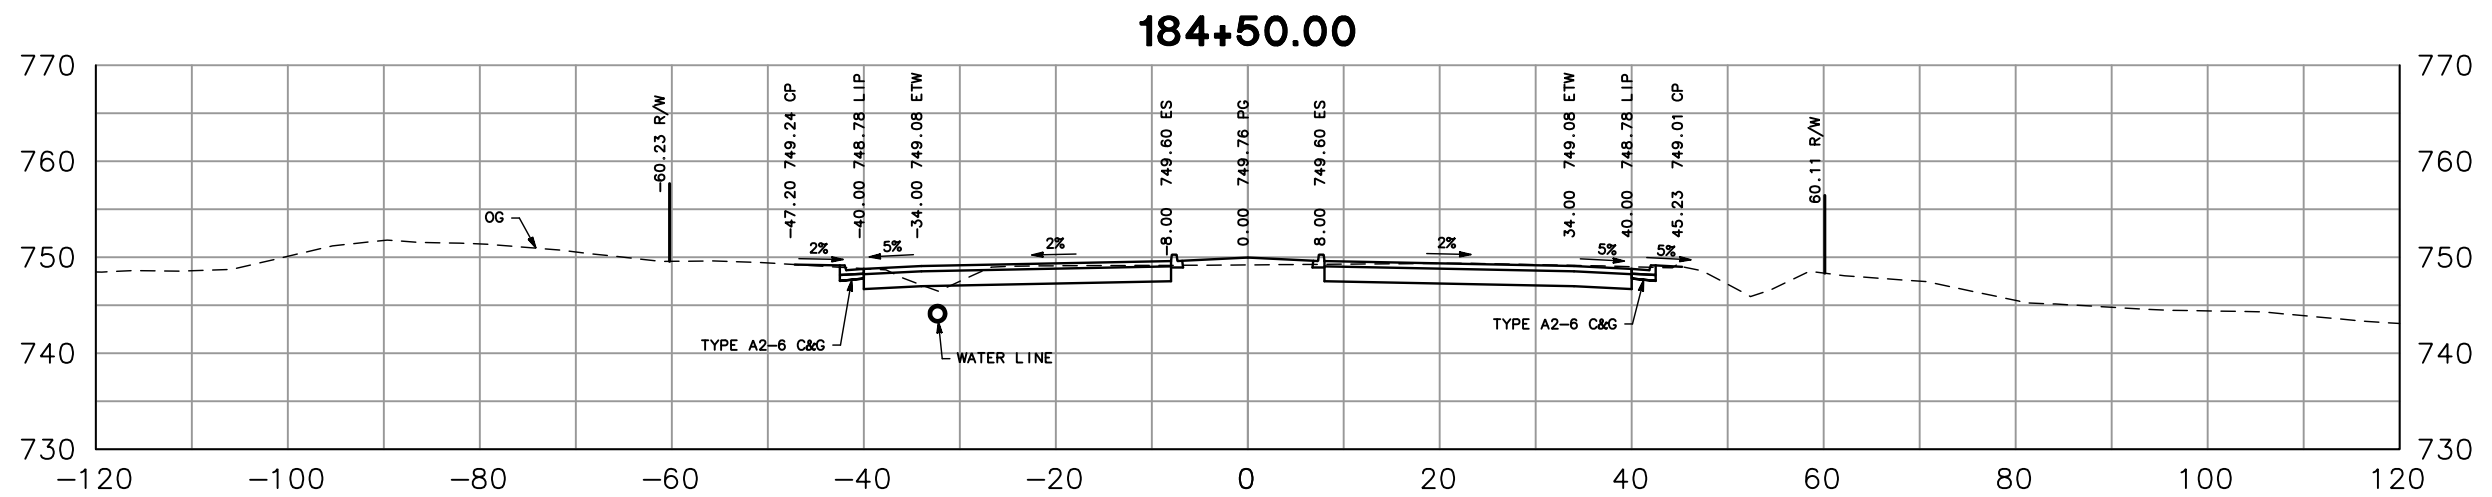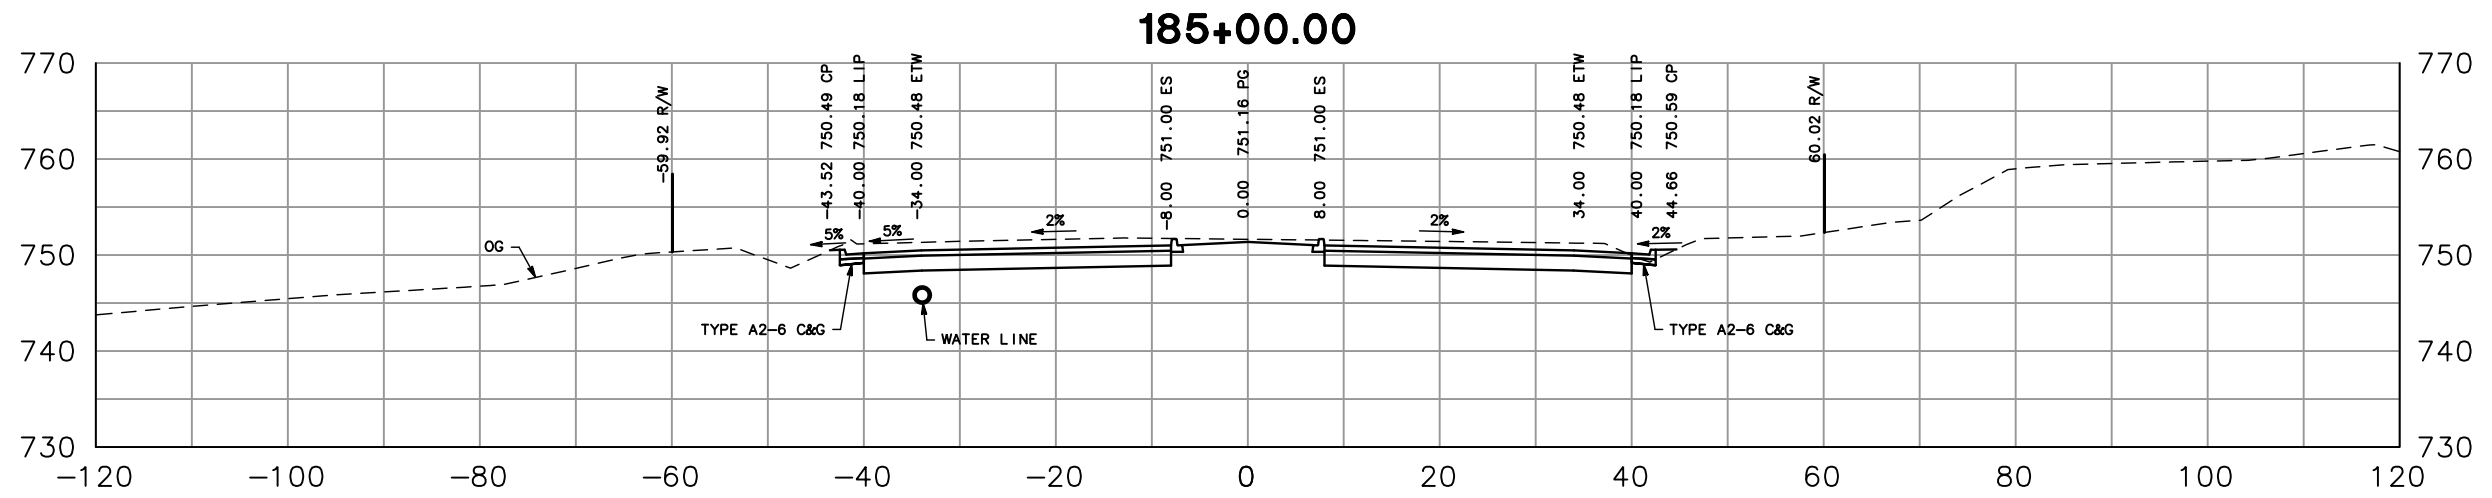

**GENERAL CROSS SECTIONS**

"SVP" LINE  
 SCALE: 1" = 20'

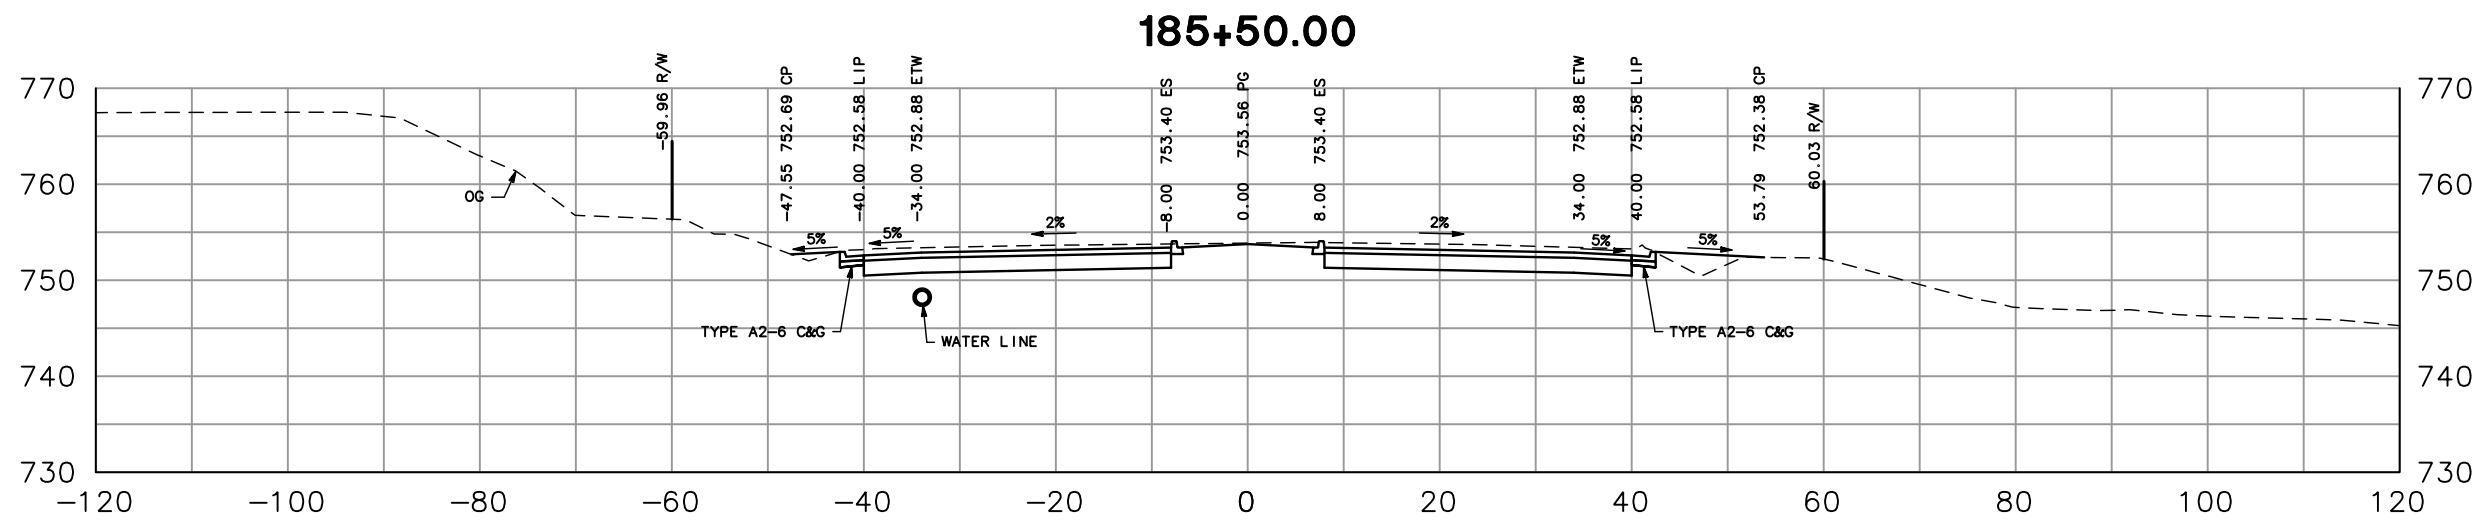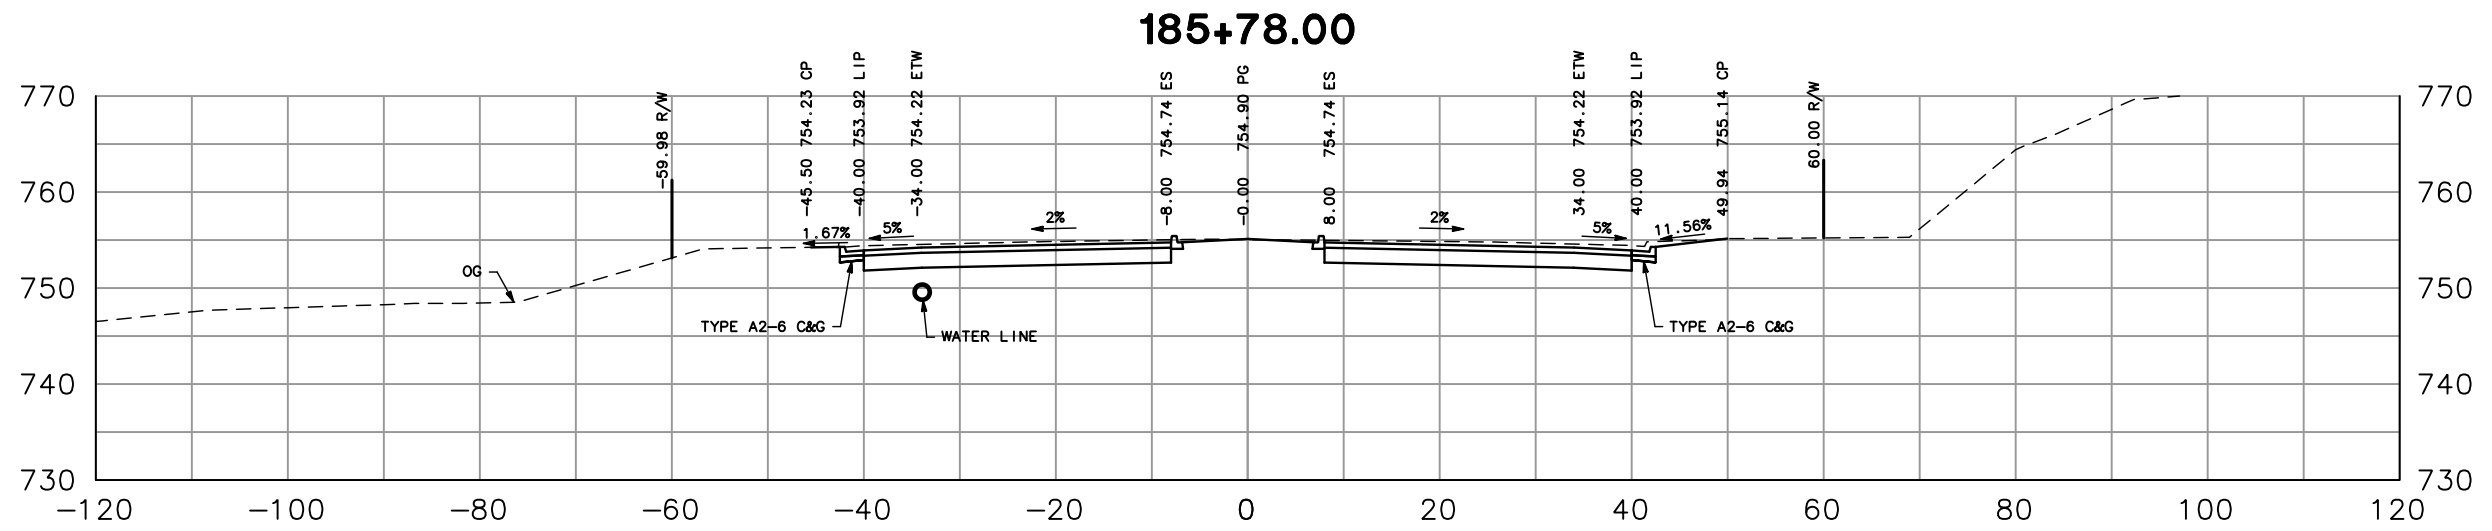

## GENERAL CROSS SECTIONS

"SVP" LINE  
SCALE: 1" = 20'