
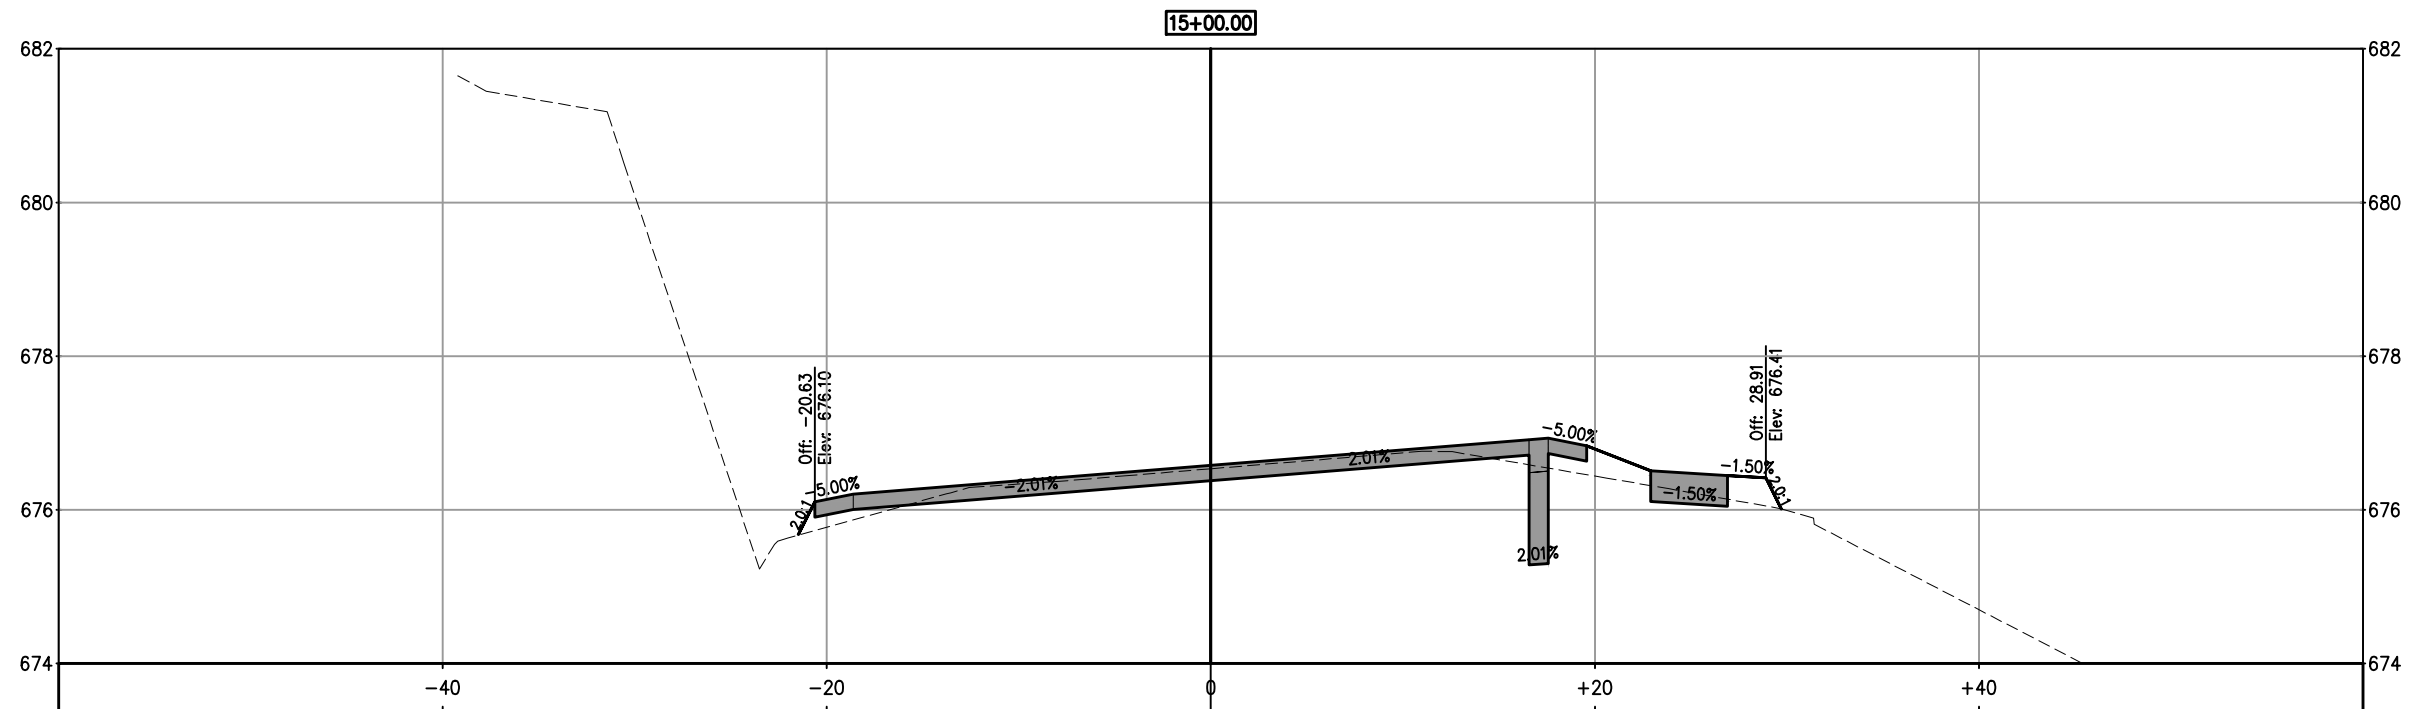


NOT A PART OF CONTRACT DOCUMENTS-FOR INFORMATION ONLY
 DATE: 7-8-2014

FRANCISCO DRIVE RIGHT-TURN POCKET
 'F-LINE' SECTIONS



SCALE: 1" = 5'

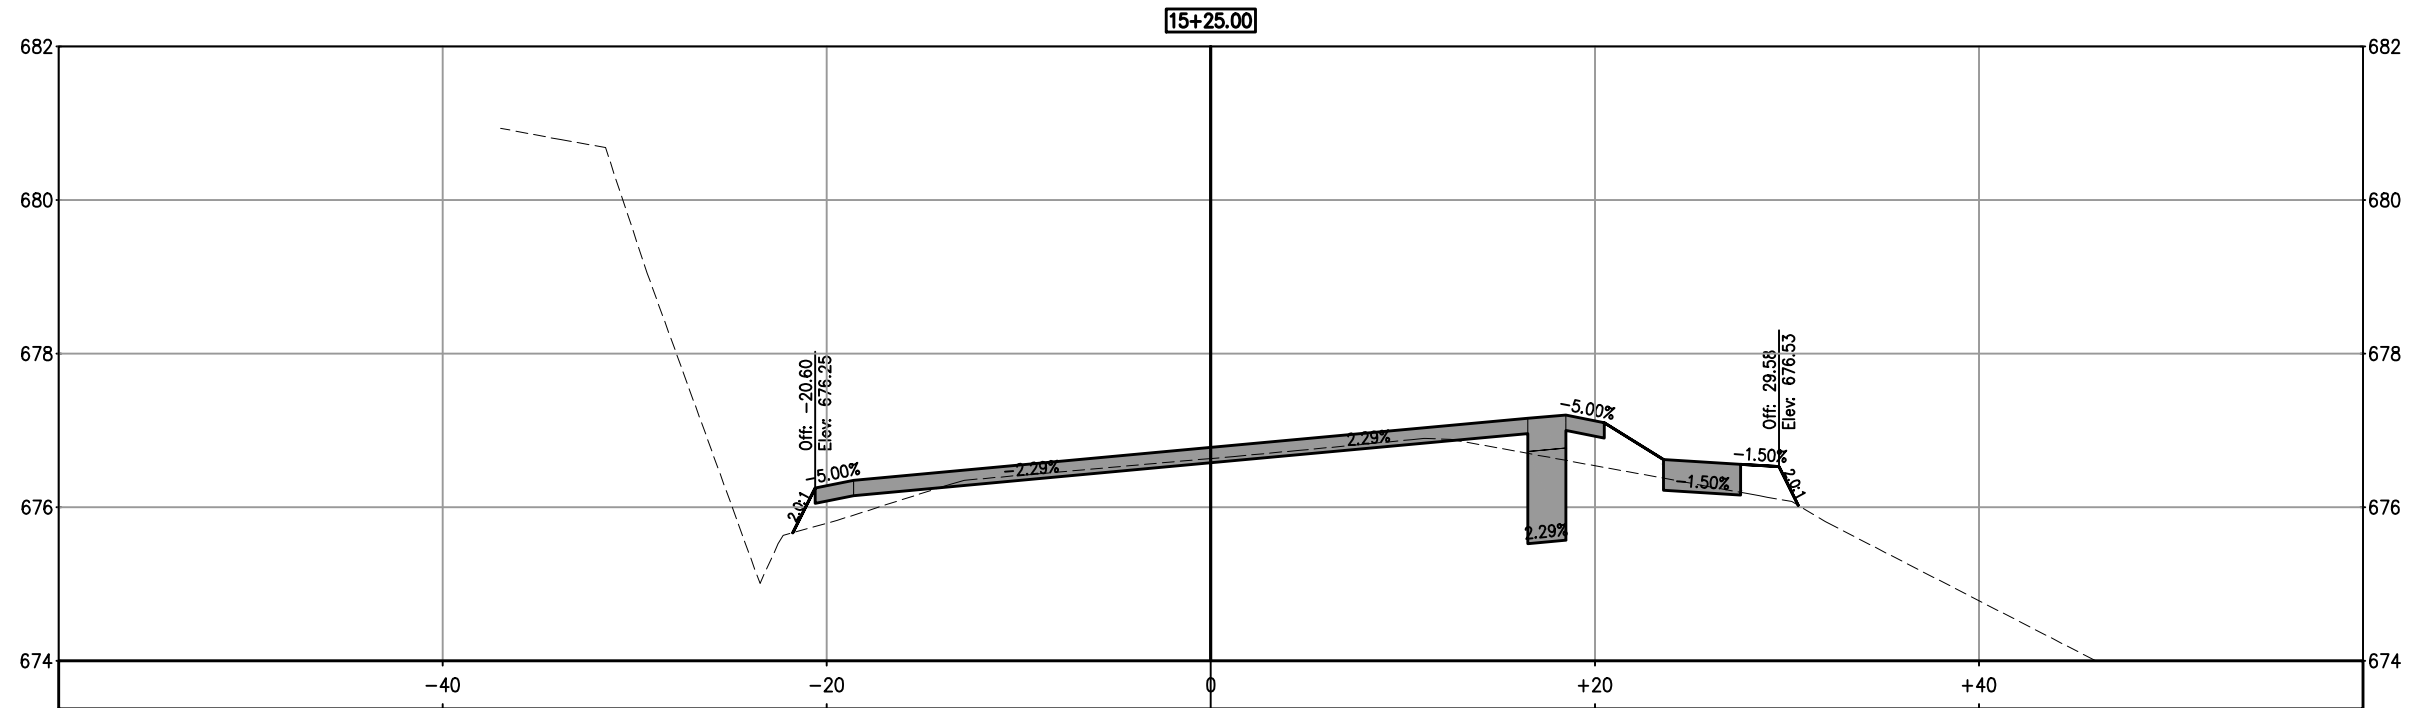

NOT A PART OF CONTRACT DOCUMENTS-FOR INFORMATION ONLY
 DATE: 7-8-2014

FRANCISCO DRIVE RIGHT-TURN POCKET
 'F-LINE' SECTIONS

SCALE: 1" = 5'

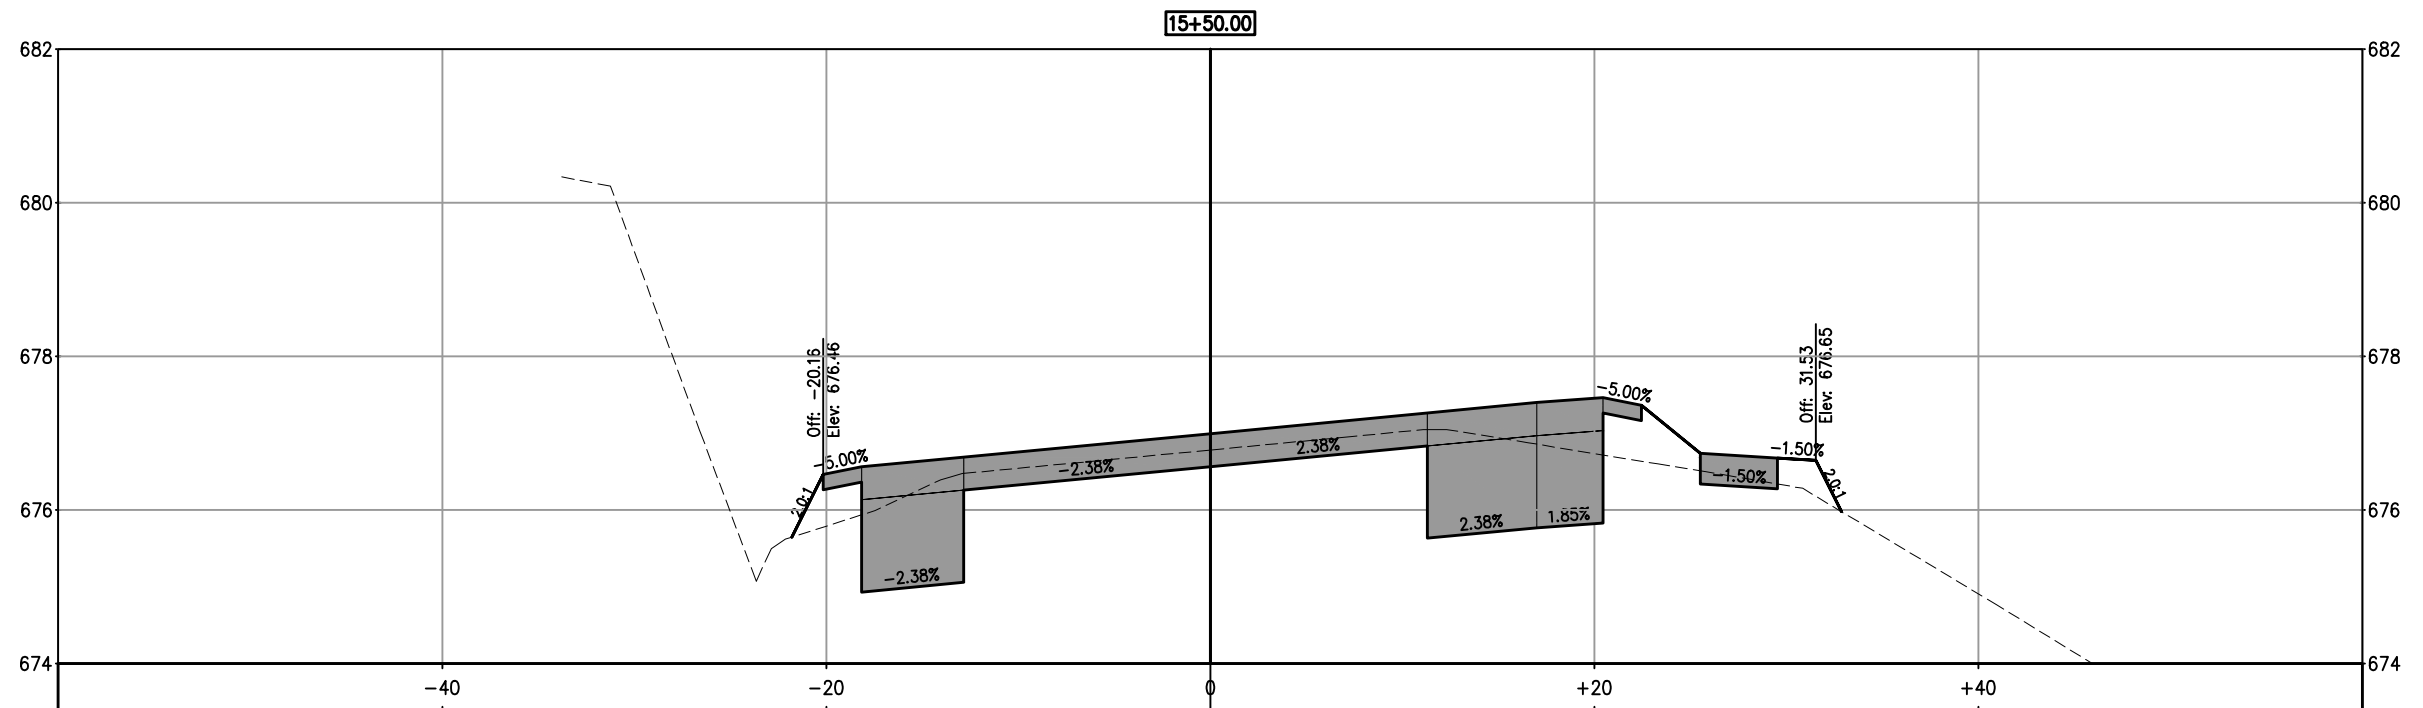
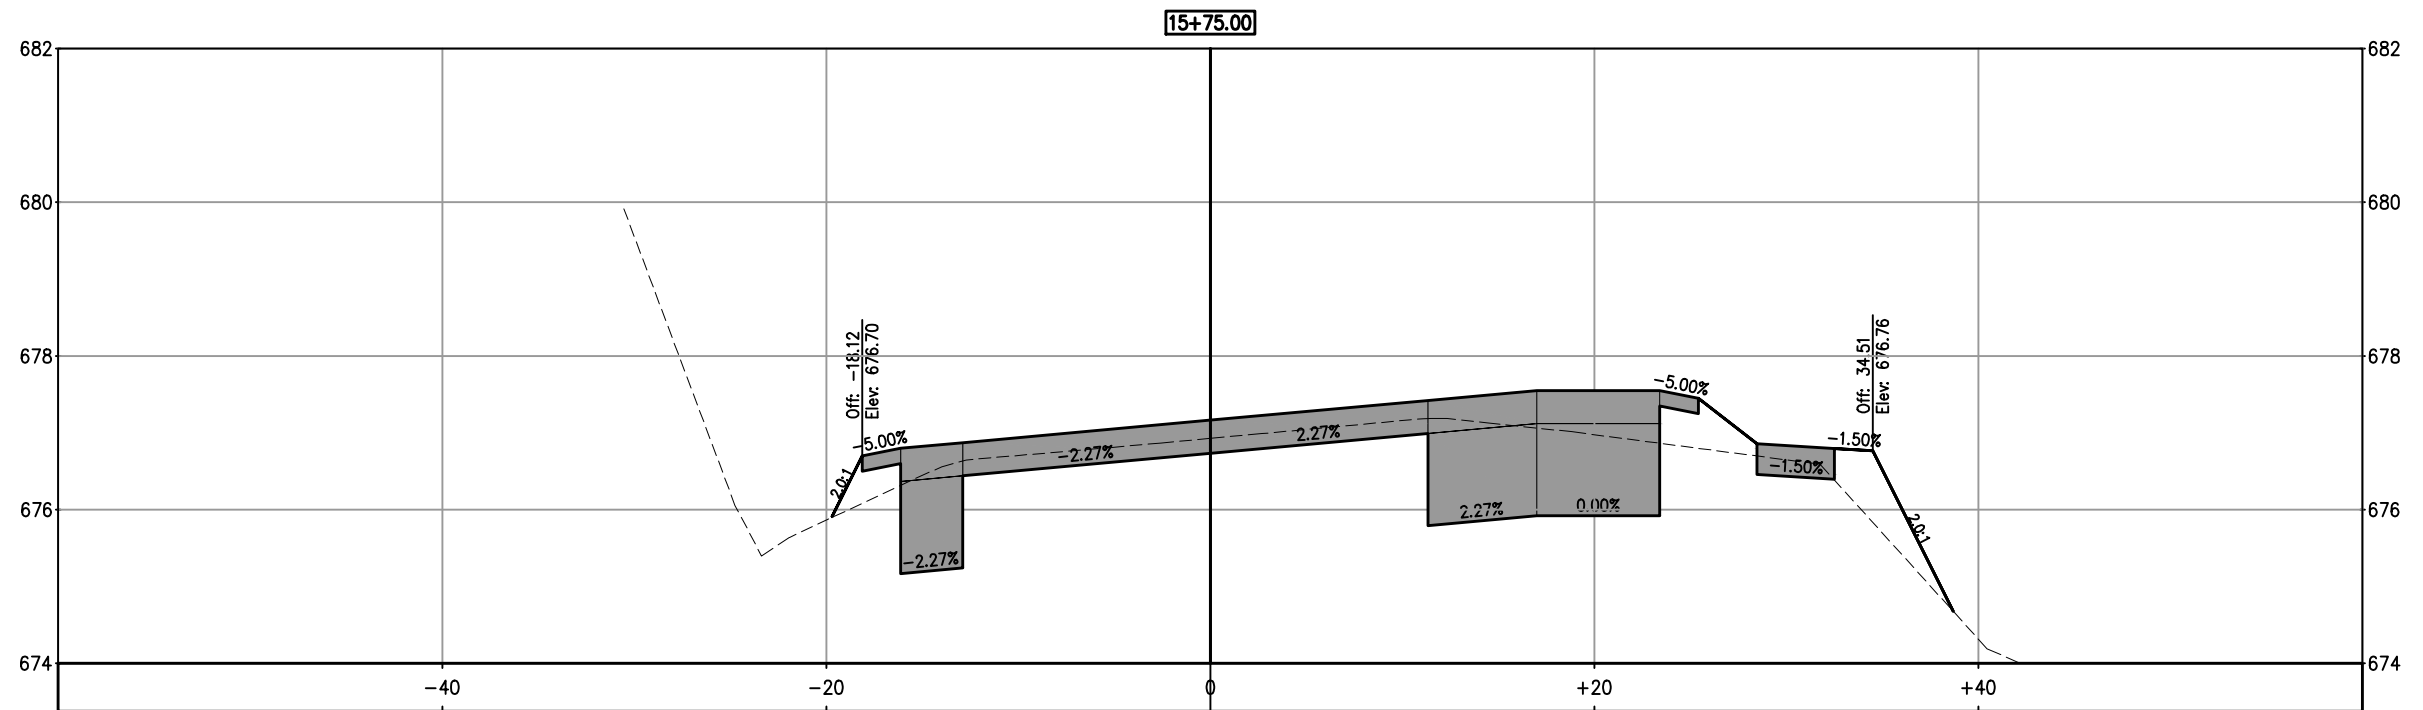


NOT A PART OF CONTRACT DOCUMENTS-FOR INFORMATION ONLY

DATE: 7-8-2014

FRANCISCO DRIVE RIGHT-TURN POCKET
'F-LINE' SECTIONS

SCALE: 1" = 5'

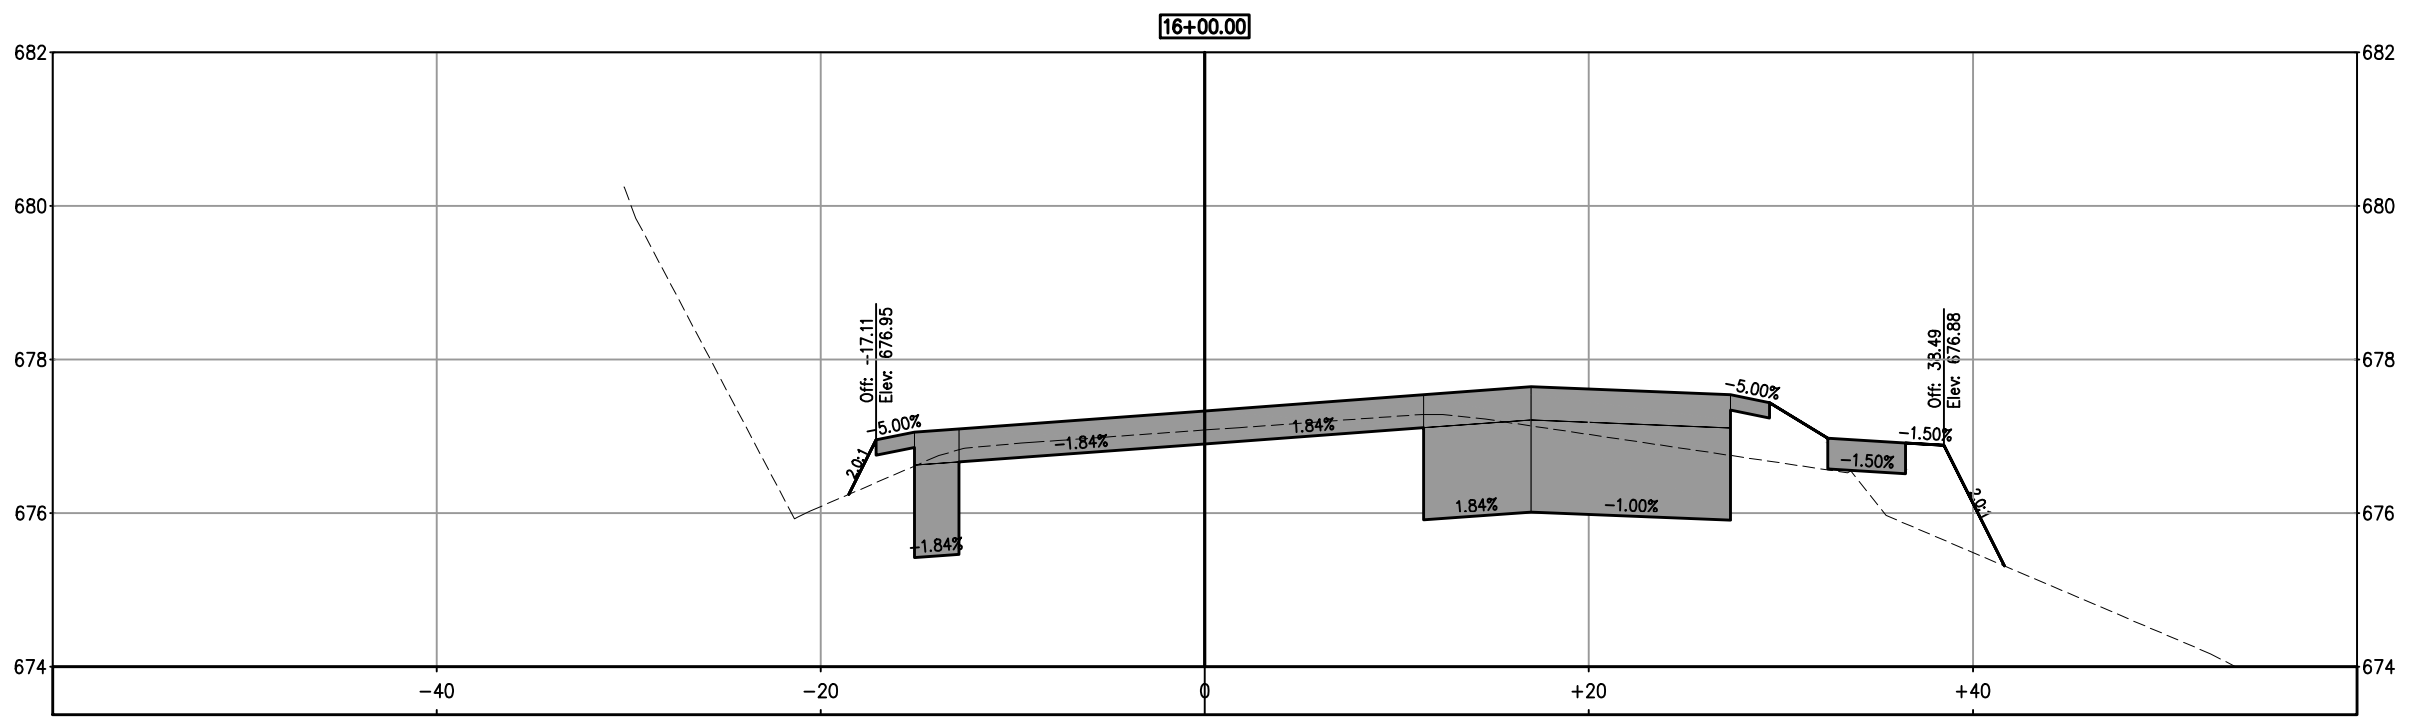
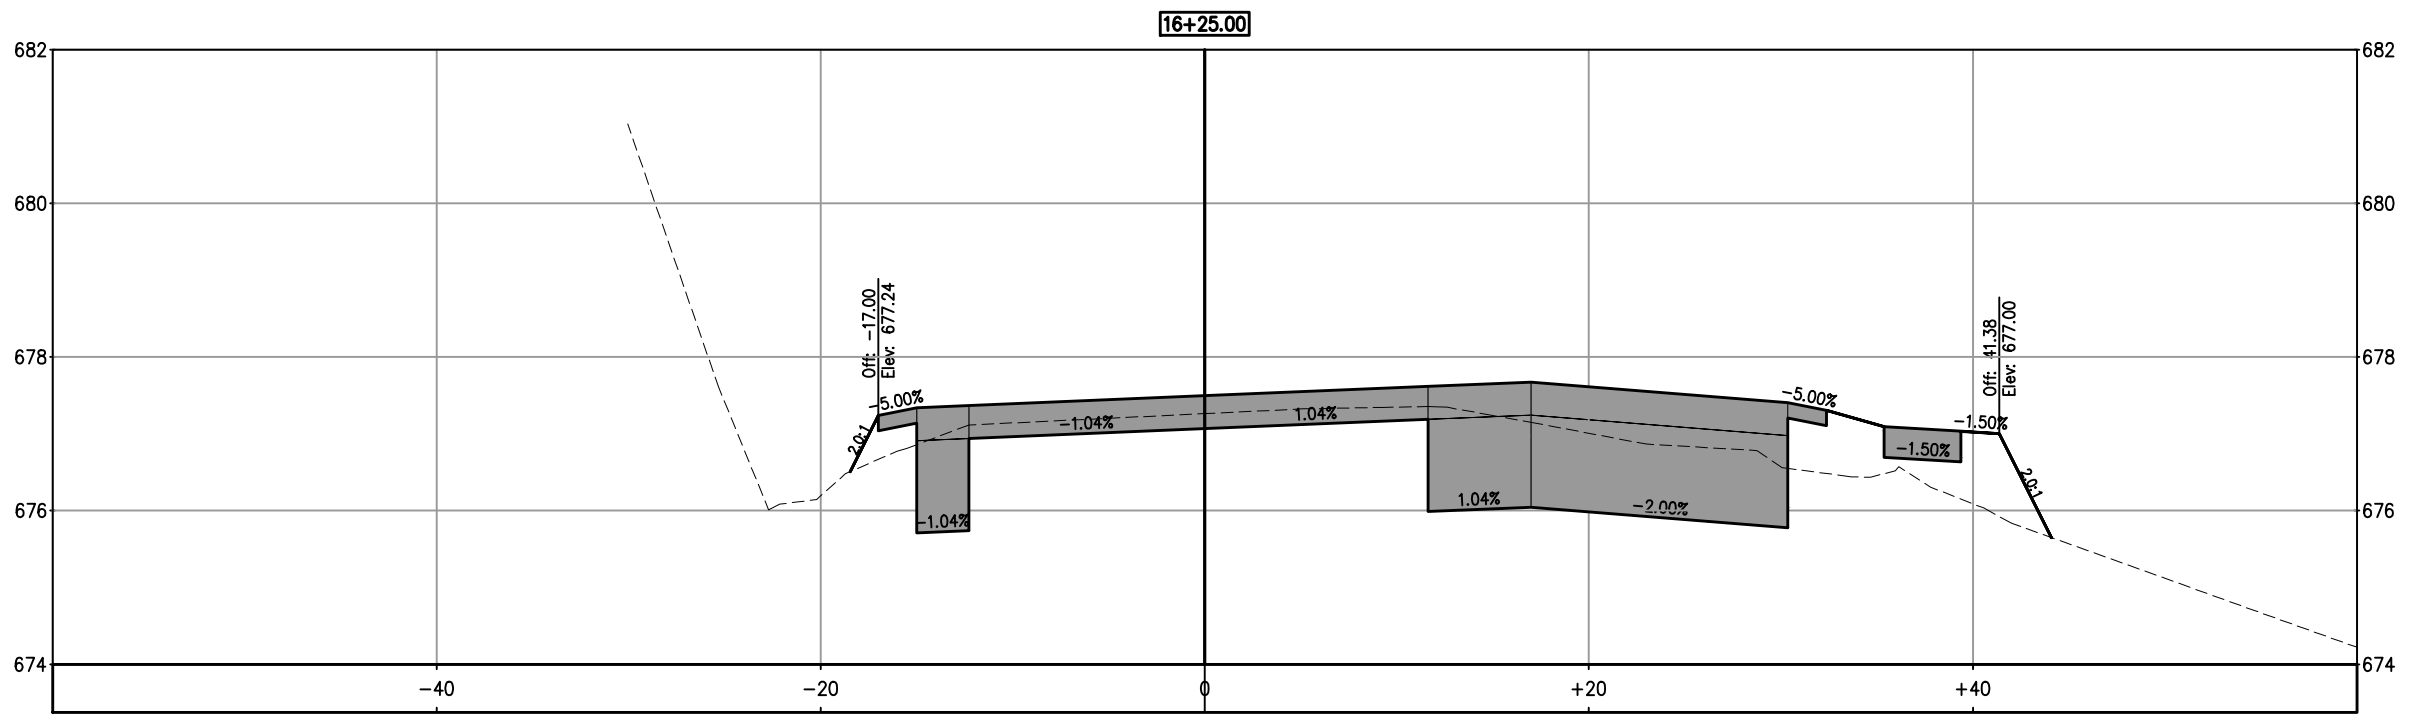


NOT A PART OF CONTRACT DOCUMENTS-FOR INFORMATION ONLY

DATE: 7-8-2014

FRANCISCO DRIVE RIGHT-TURN POCKET
'F-LINE' SECTIONS

SCALE: 1" = 5'

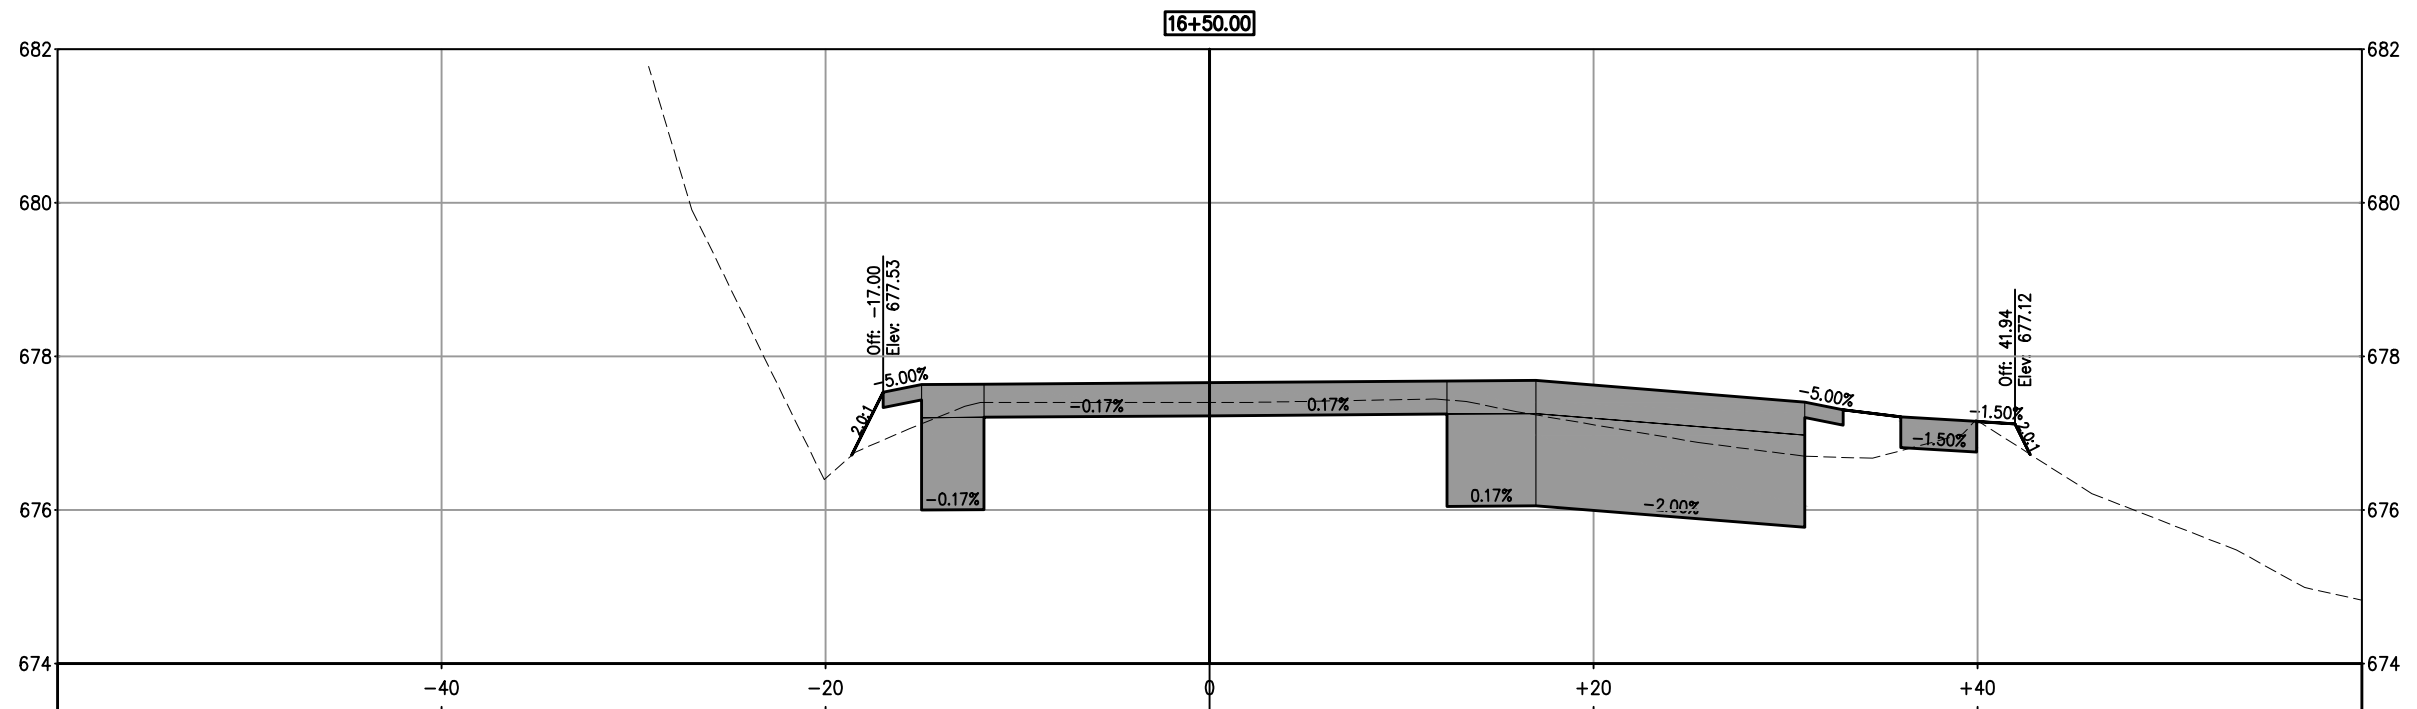
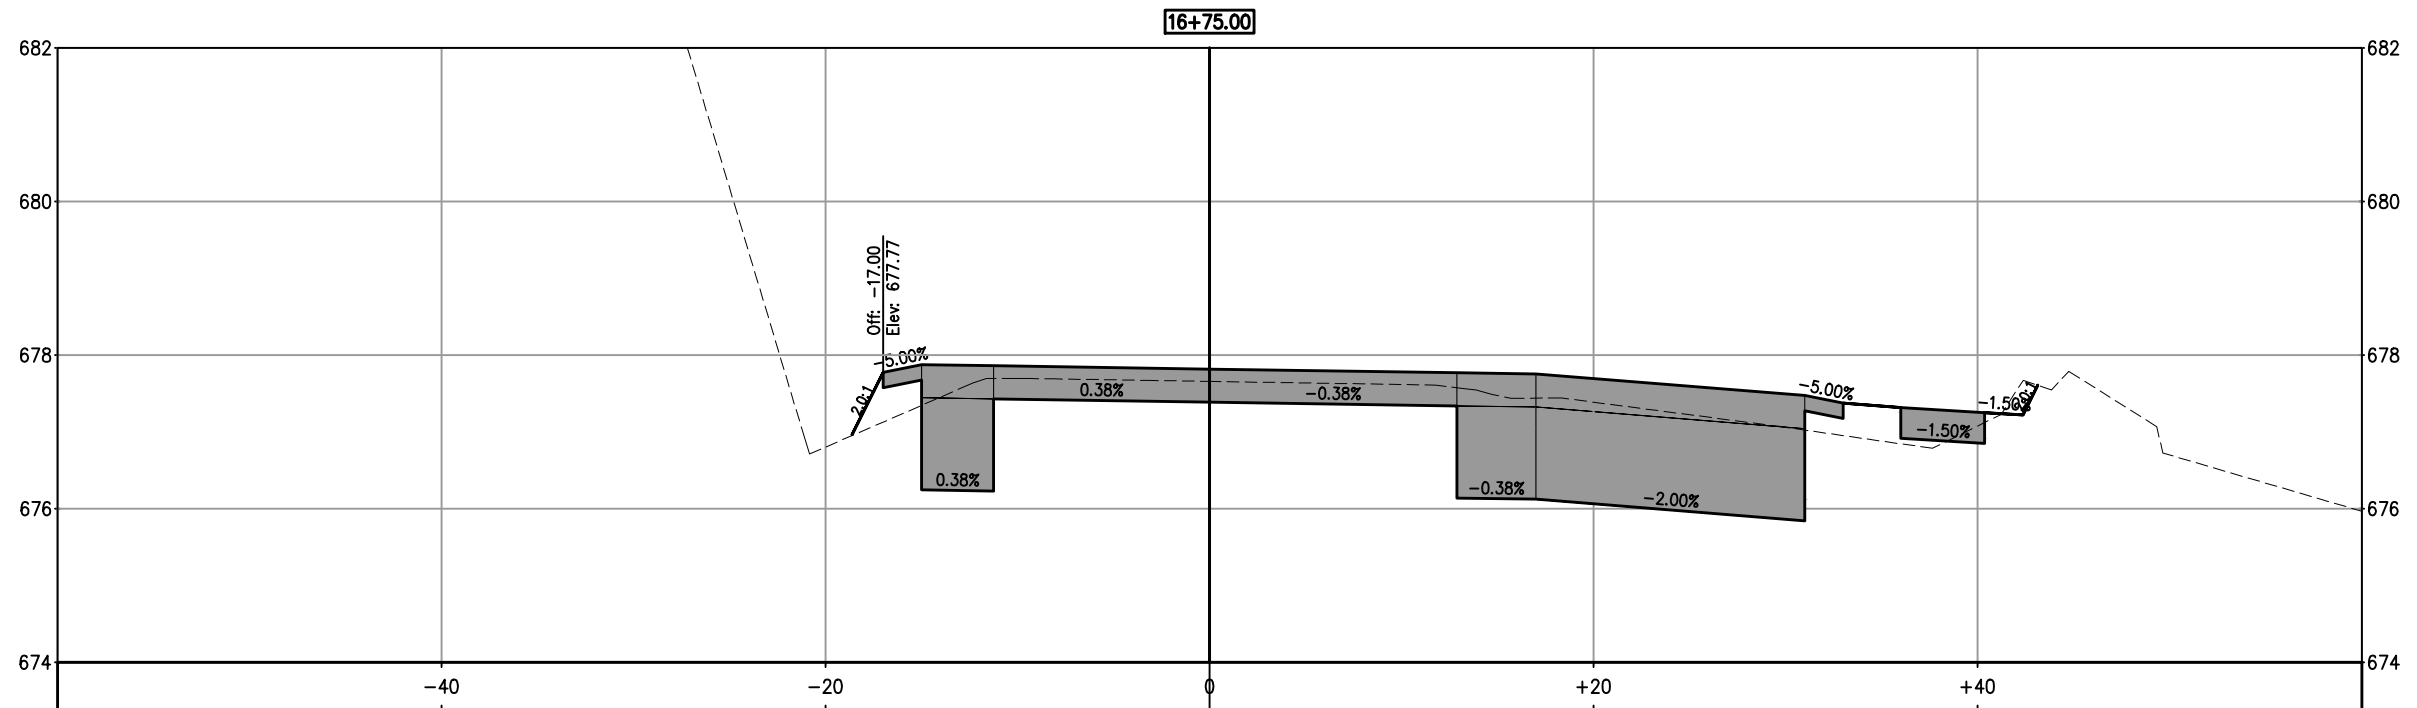


NOT A PART OF CONTRACT DOCUMENTS-FOR INFORMATION ONLY

DATE: 7-8-2014

FRANCISCO DRIVE RIGHT-TURN POCKET
'F-LINE' SECTIONS

SCALE: 1" = 5'

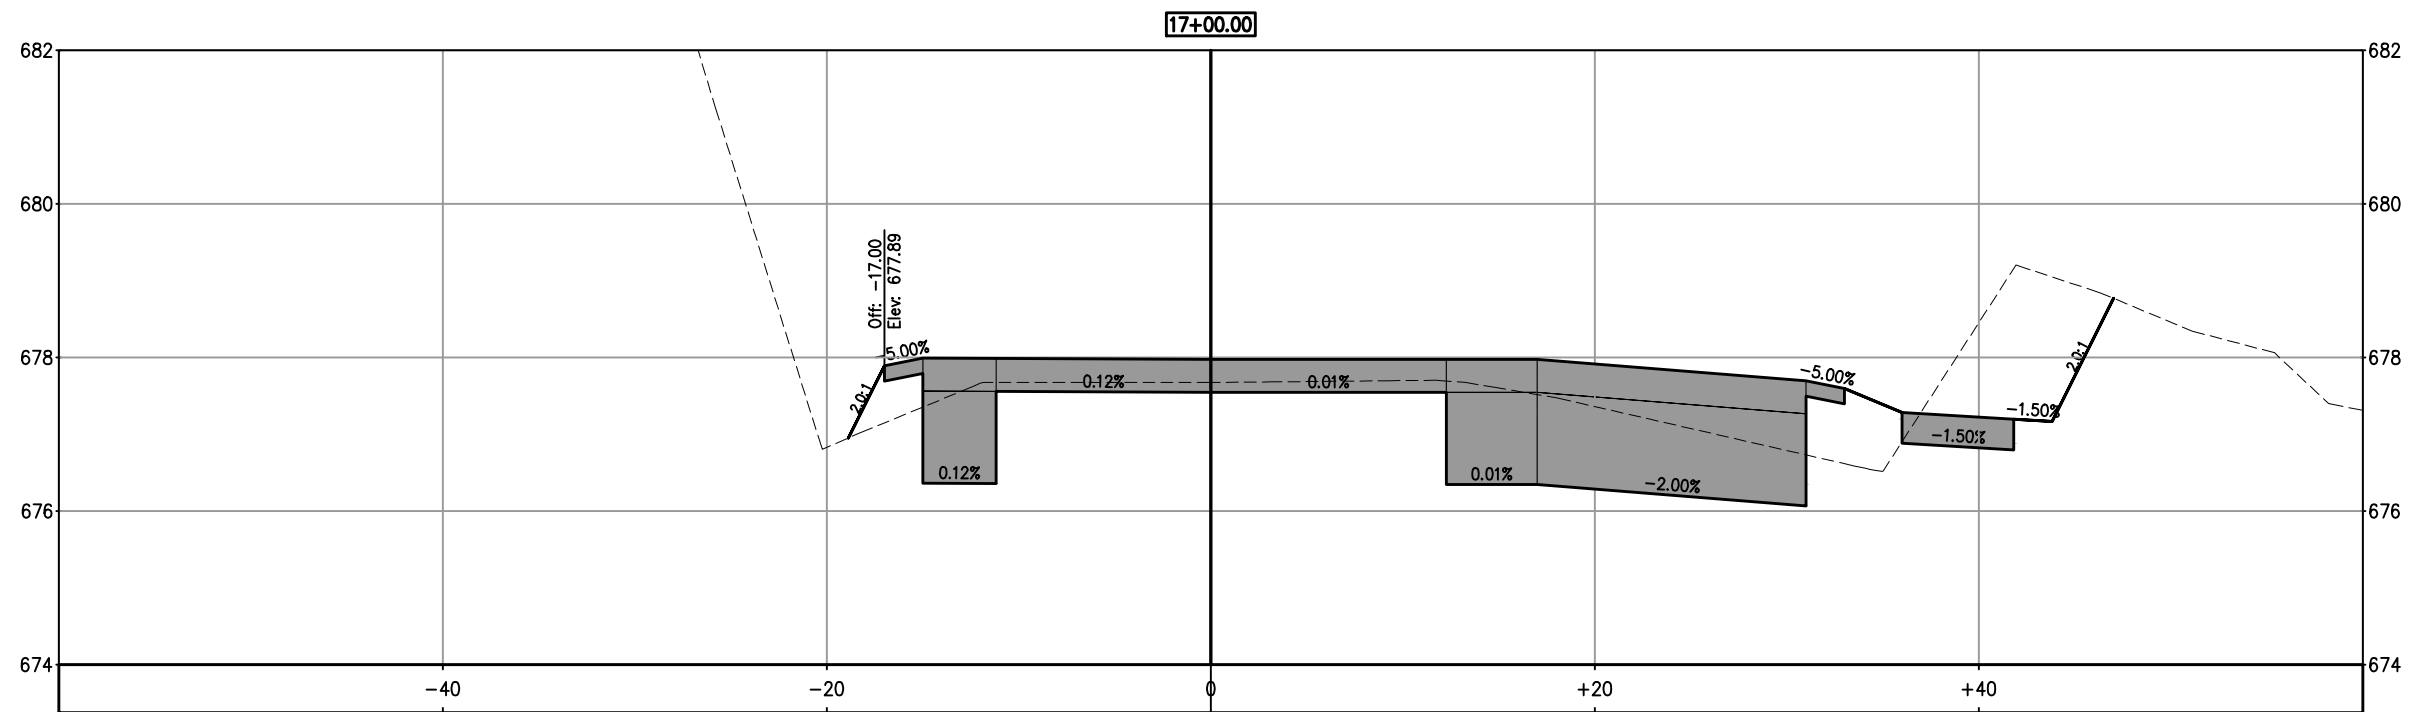
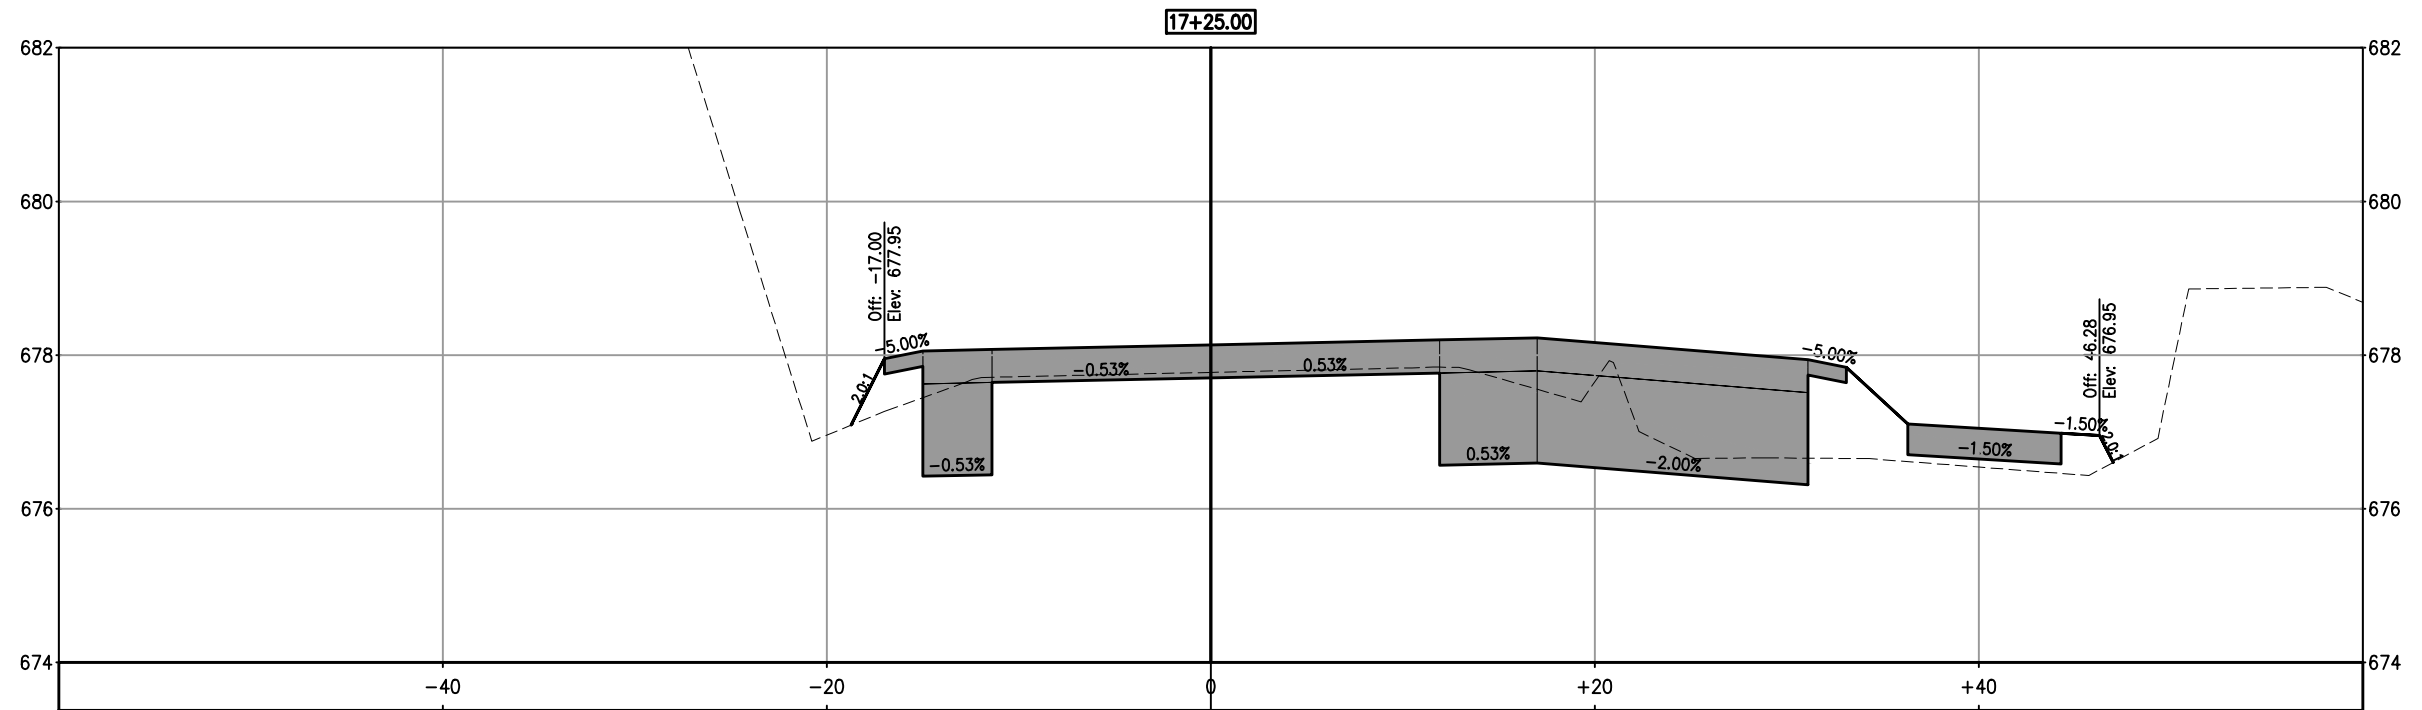


NOT A PART OF CONTRACT DOCUMENTS-FOR INFORMATION ONLY

DATE: 7-8-2014

FRANCISCO DRIVE RIGHT-TURN POCKET
'F-LINE' SECTIONS


SCALE: 1" = 5'

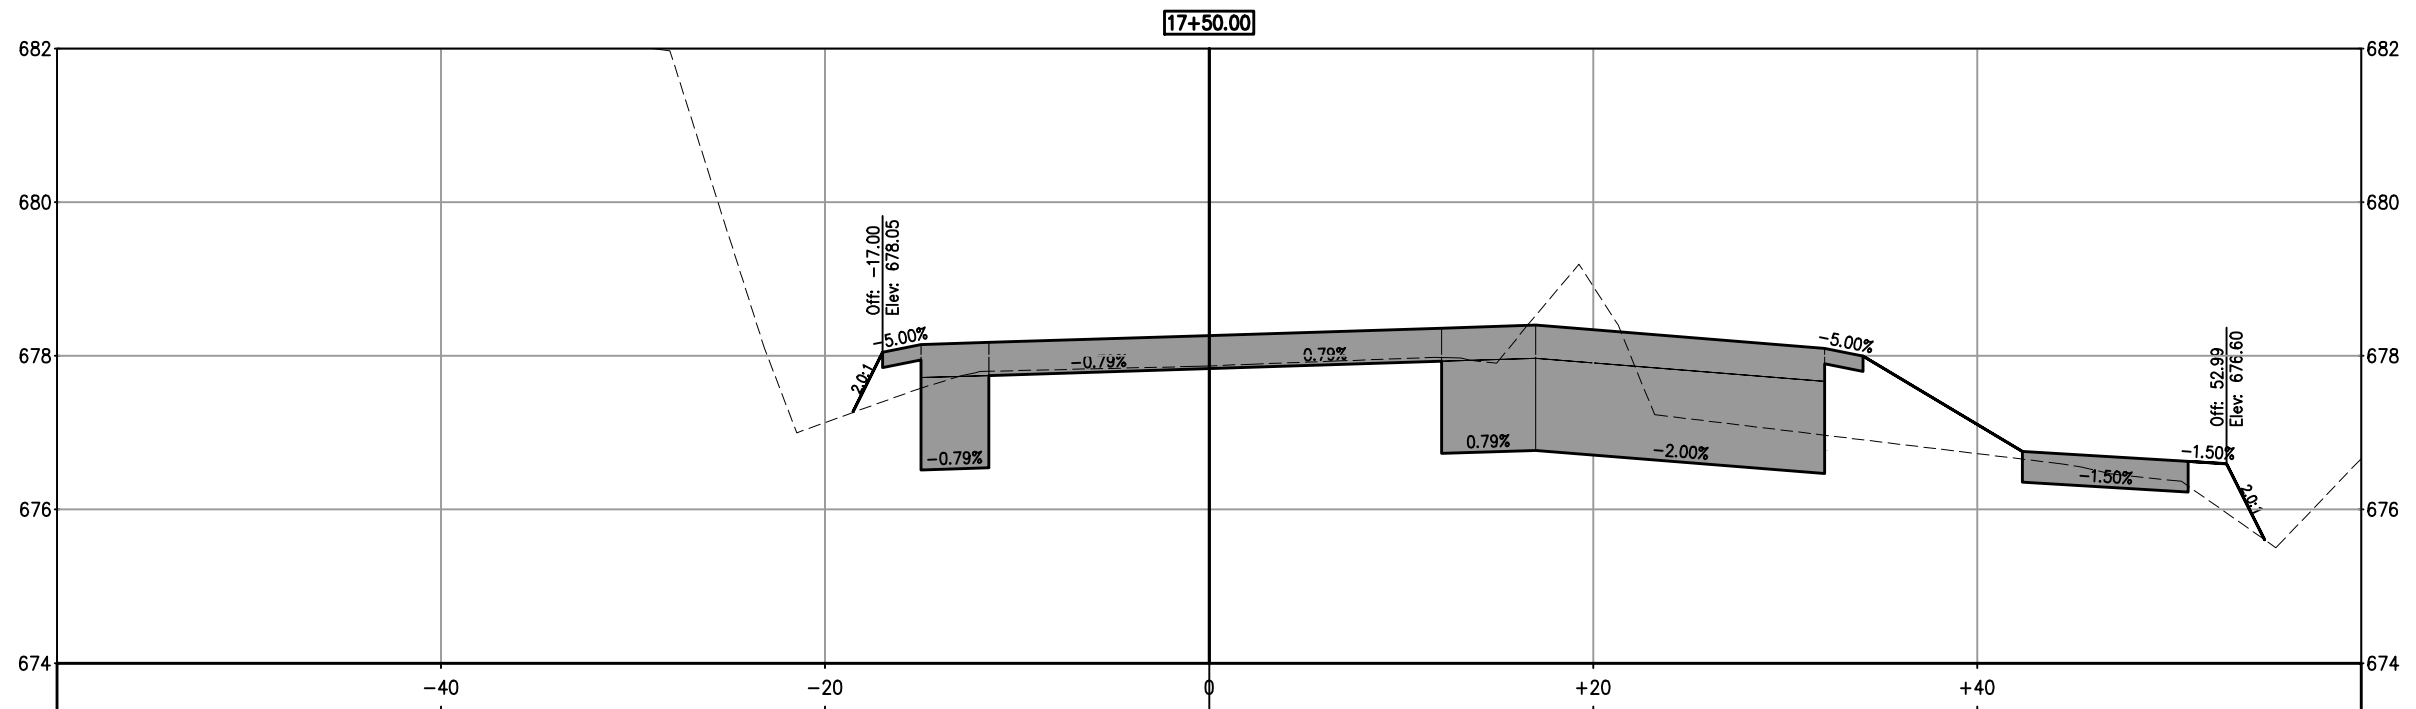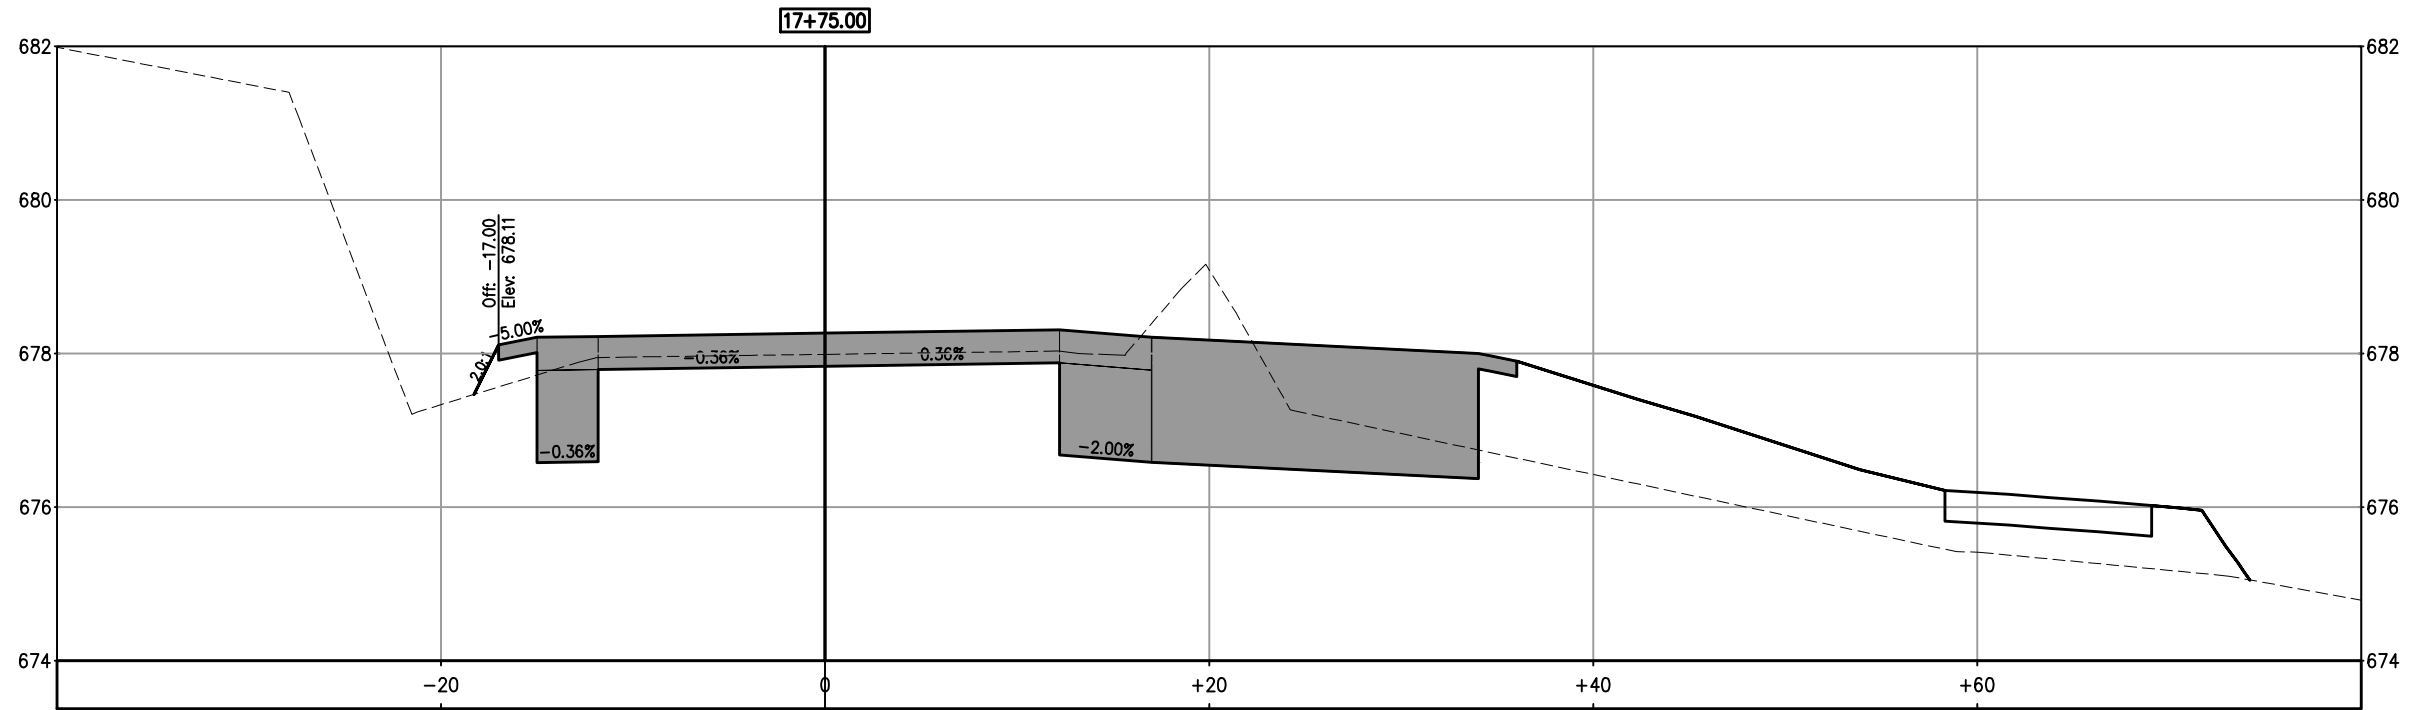

NOT A PART OF CONTRACT DOCUMENTS-FOR INFORMATION ONLY
 DATE: 7-8-2014

FRANCISCO DRIVE RIGHT-TURN POCKET
 'F-LINE' SECTIONS

SCALE: 1" = 5'


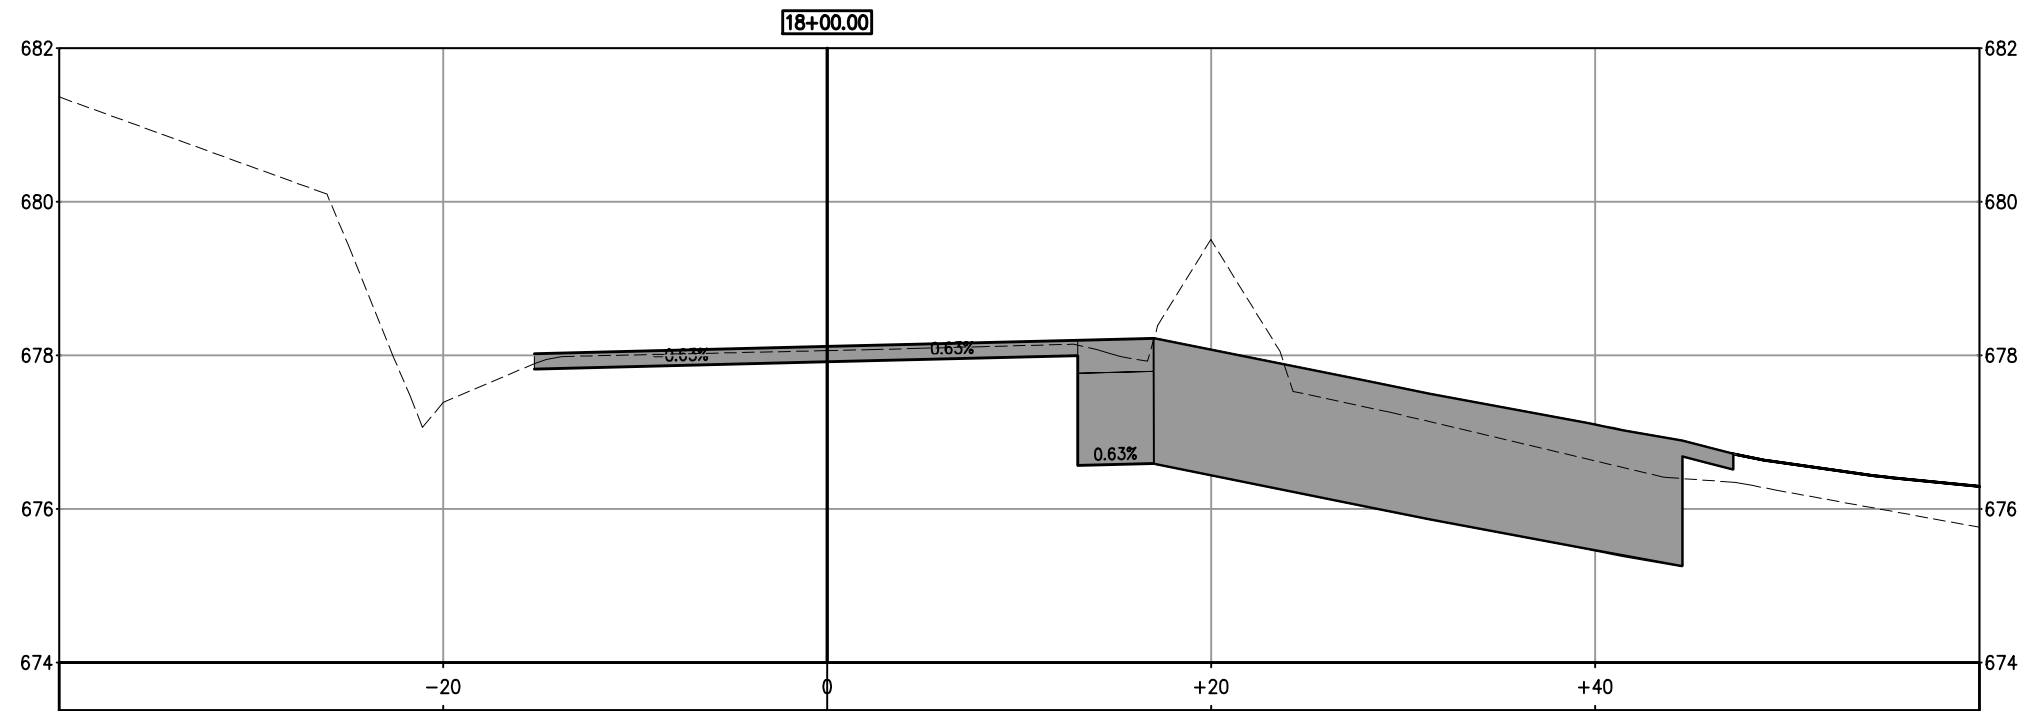


NOT A PART OF CONTRACT DOCUMENTS-FOR INFORMATION ONLY

DATE: 7-8-2014

FRANCISCO DRIVE RIGHT-TURN POCKET
'F-LINE' SECTIONS



SCALE: 1" = 5'

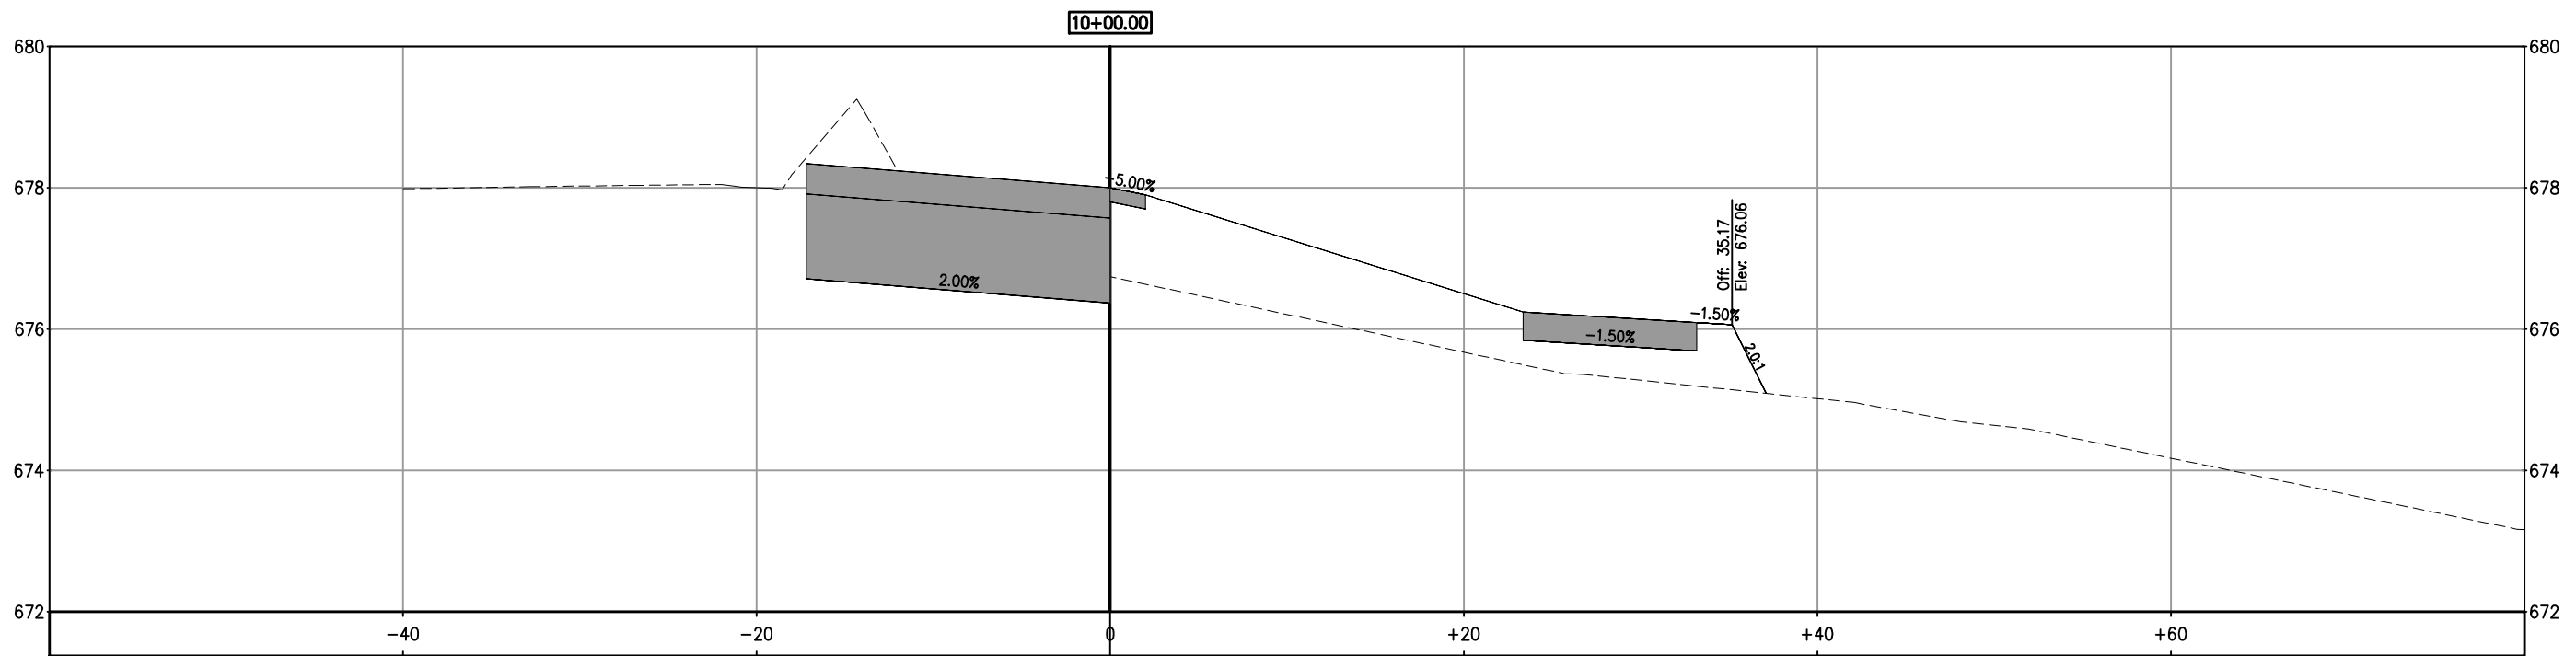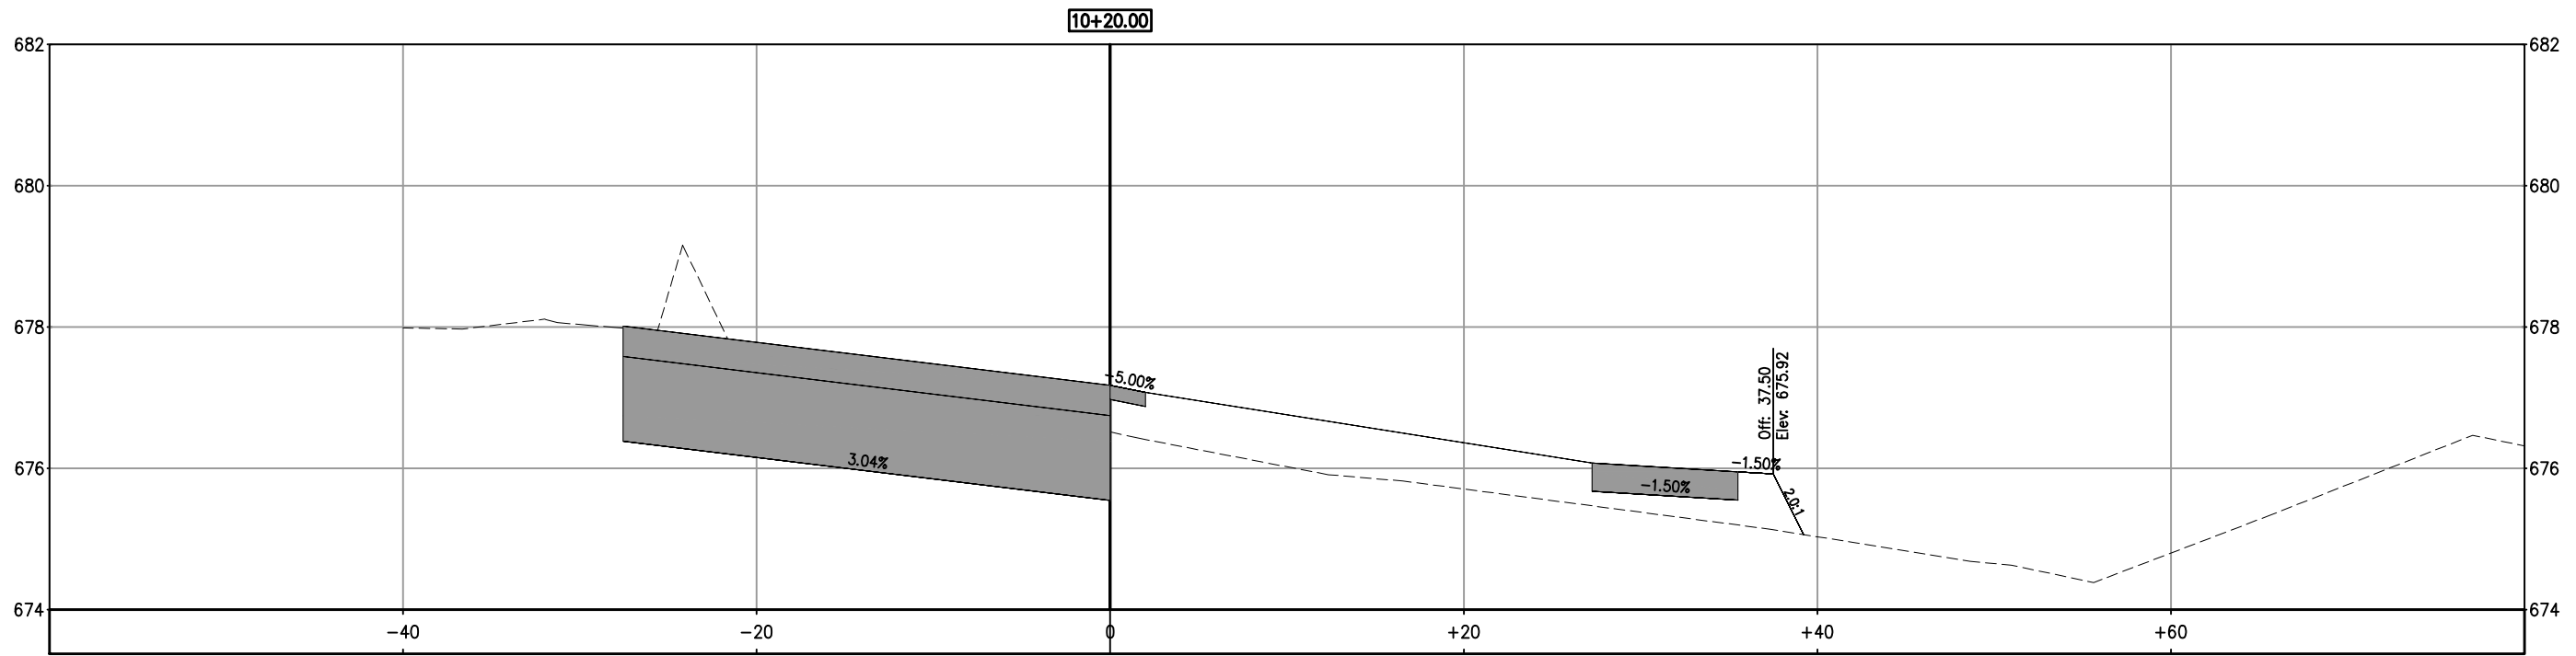

NOT A PART OF CONTRACT DOCUMENTS-FOR INFORMATION ONLY
 DATE: 7-8-2014

FRANCISCO DRIVE RIGHT-TURN POCKET
 'CR-LINE' SECTIONS

SCALE: 1" = 5'

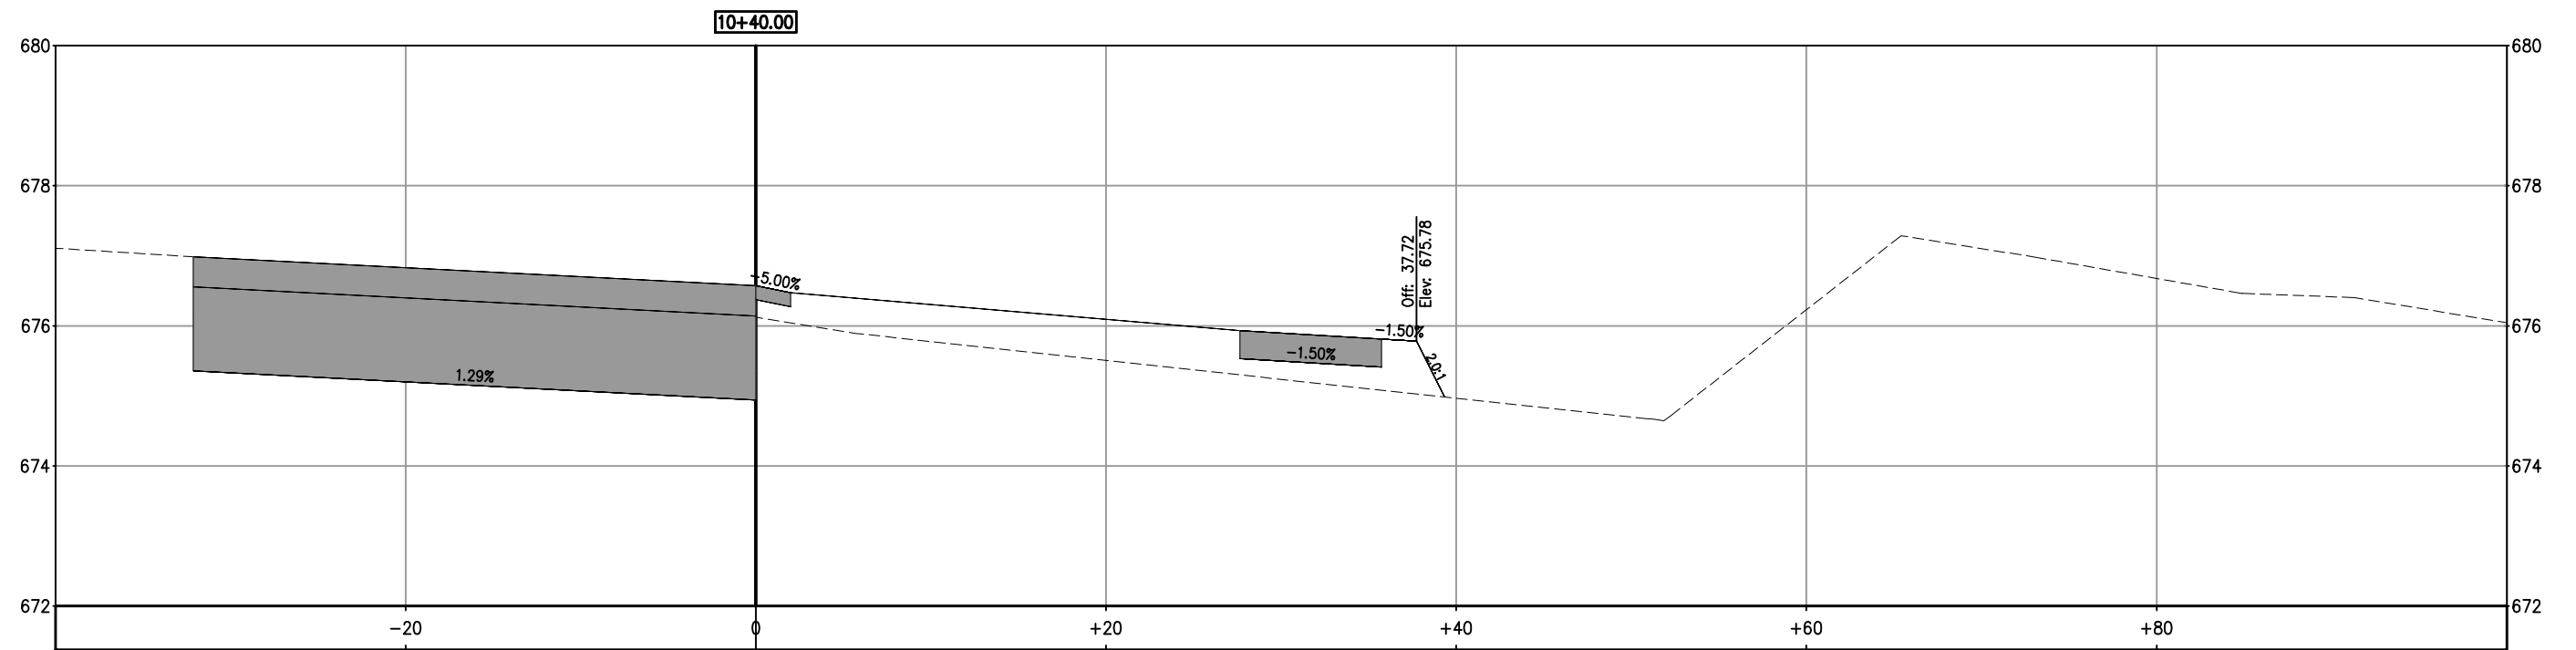
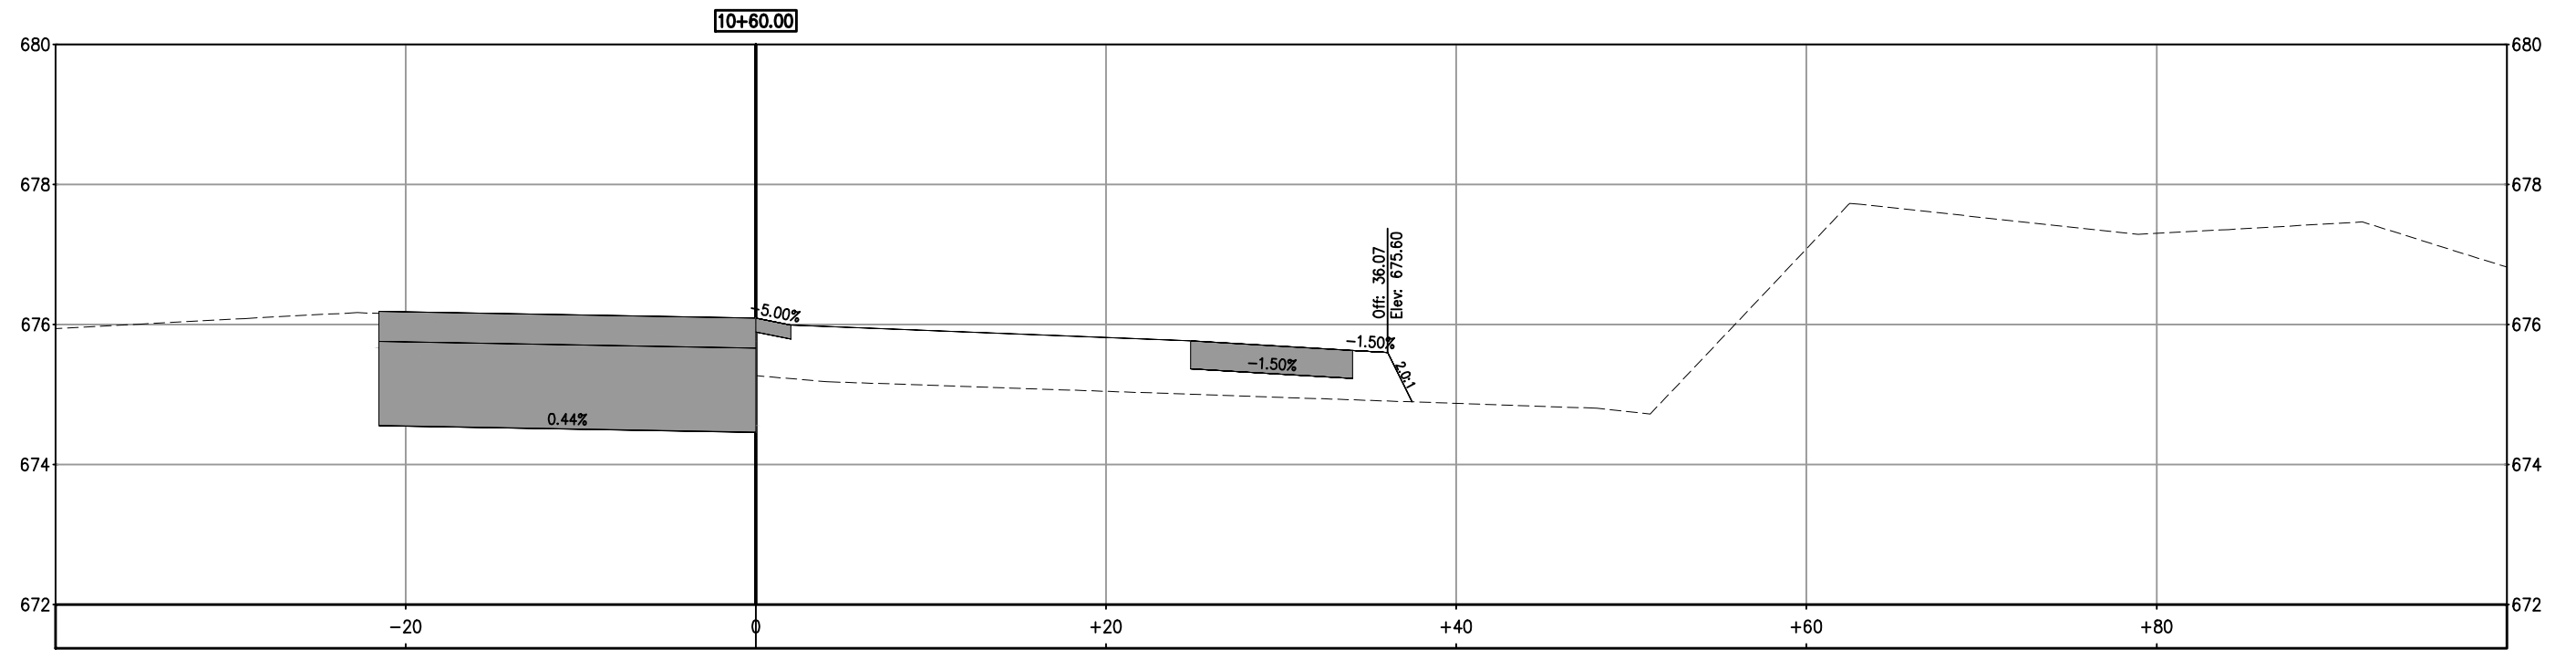


NOT A PART OF CONTRACT DOCUMENTS-FOR INFORMATION ONLY

DATE: 7-8-2014

FRANCISCO DRIVE RIGHT-TURN POCKET
'CR-LINE' SECTIONS

SCALE: 1" = 5'

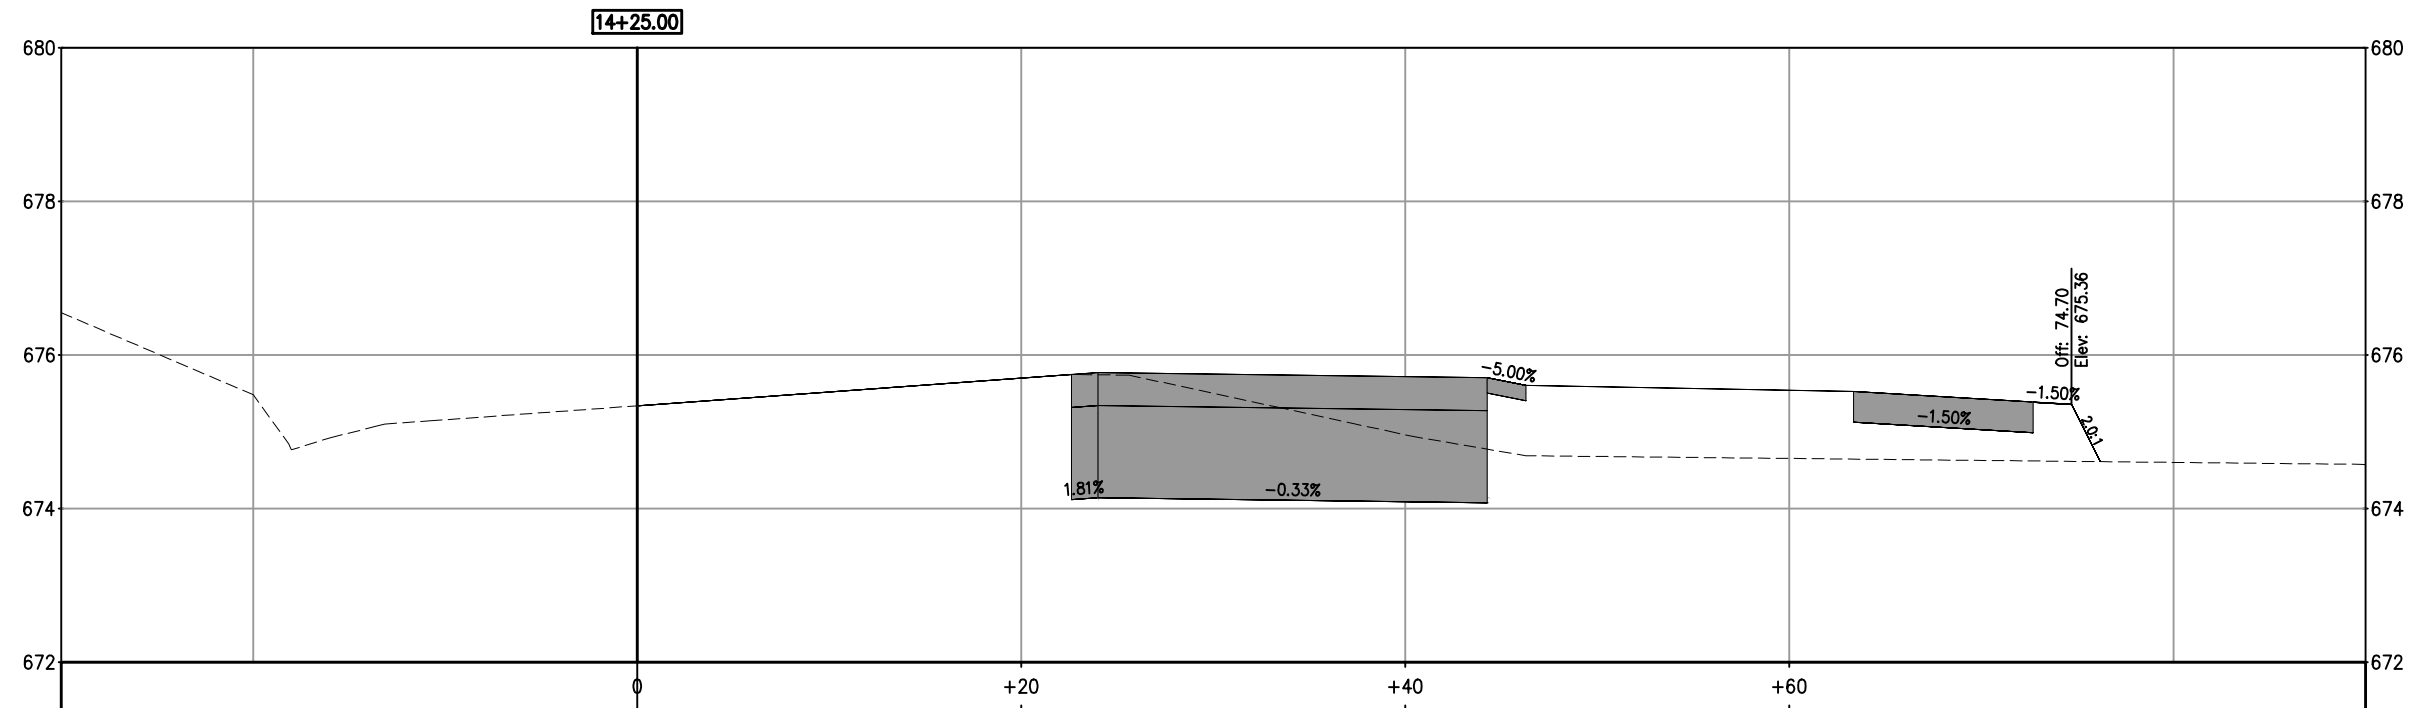
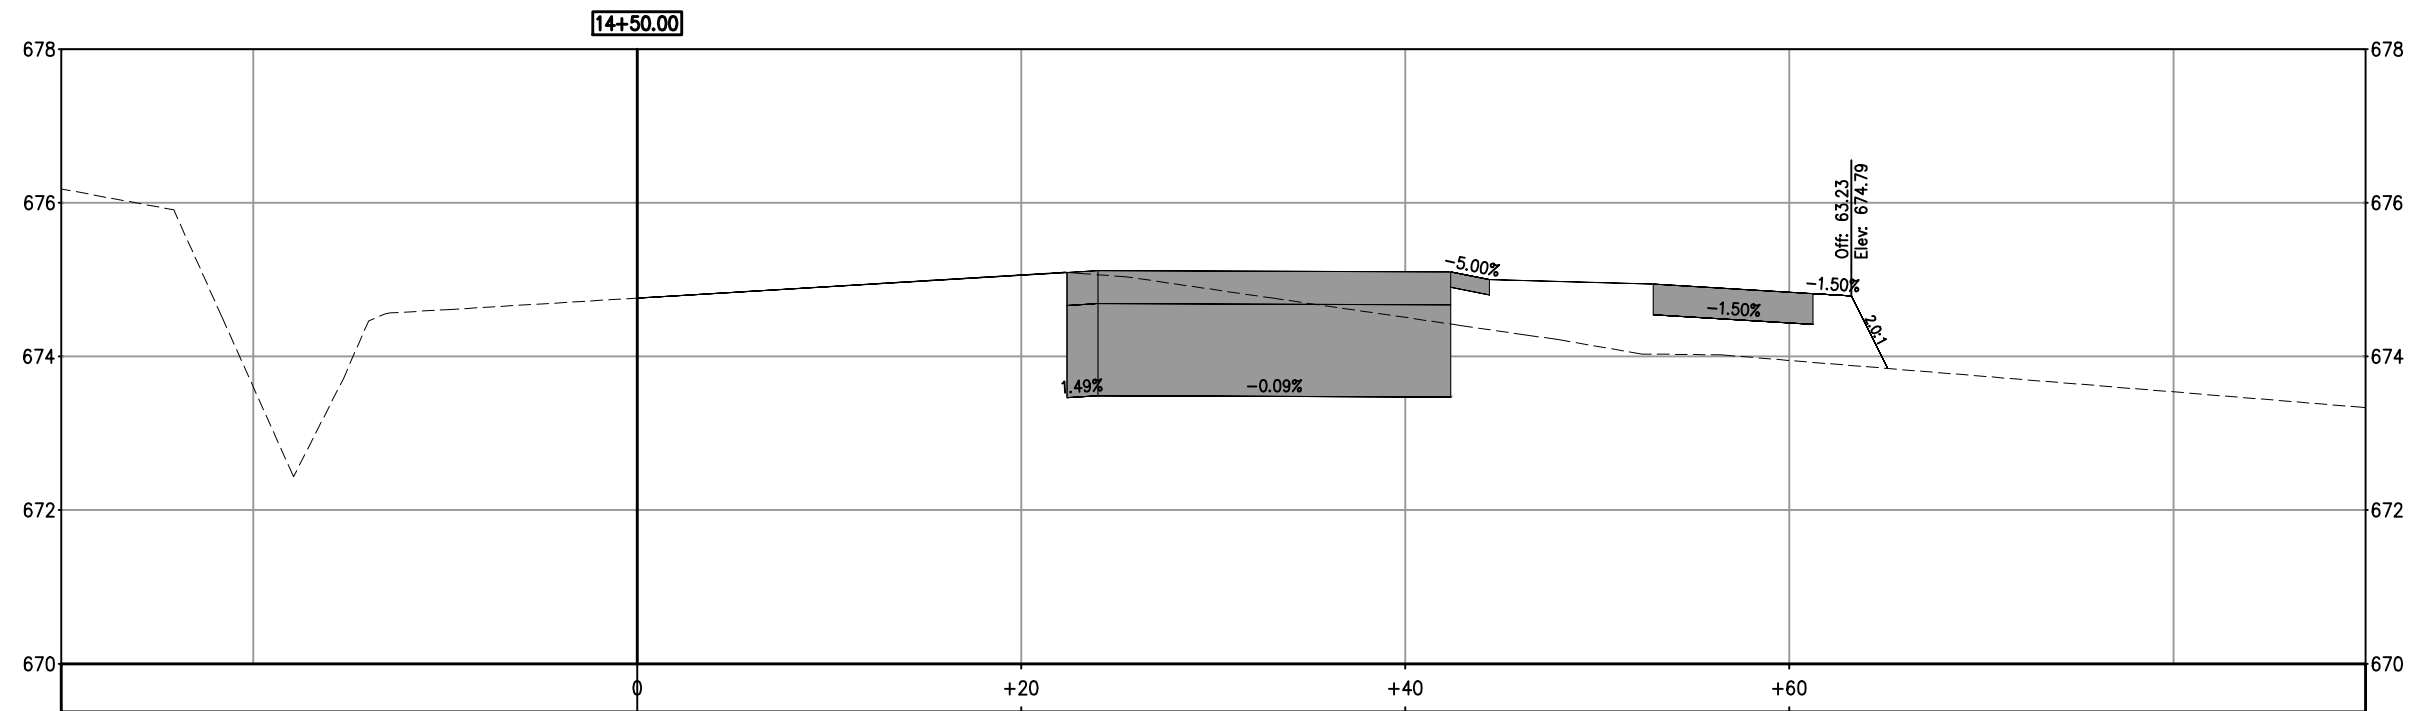


NOT A PART OF CONTRACT DOCUMENTS-FOR INFORMATION ONLY

DATE: 7-8-2014

FRANCISCO DRIVE RIGHT-TURN POCKET
'E-LINE' SECTIONS



SCALE: 1" = 5'

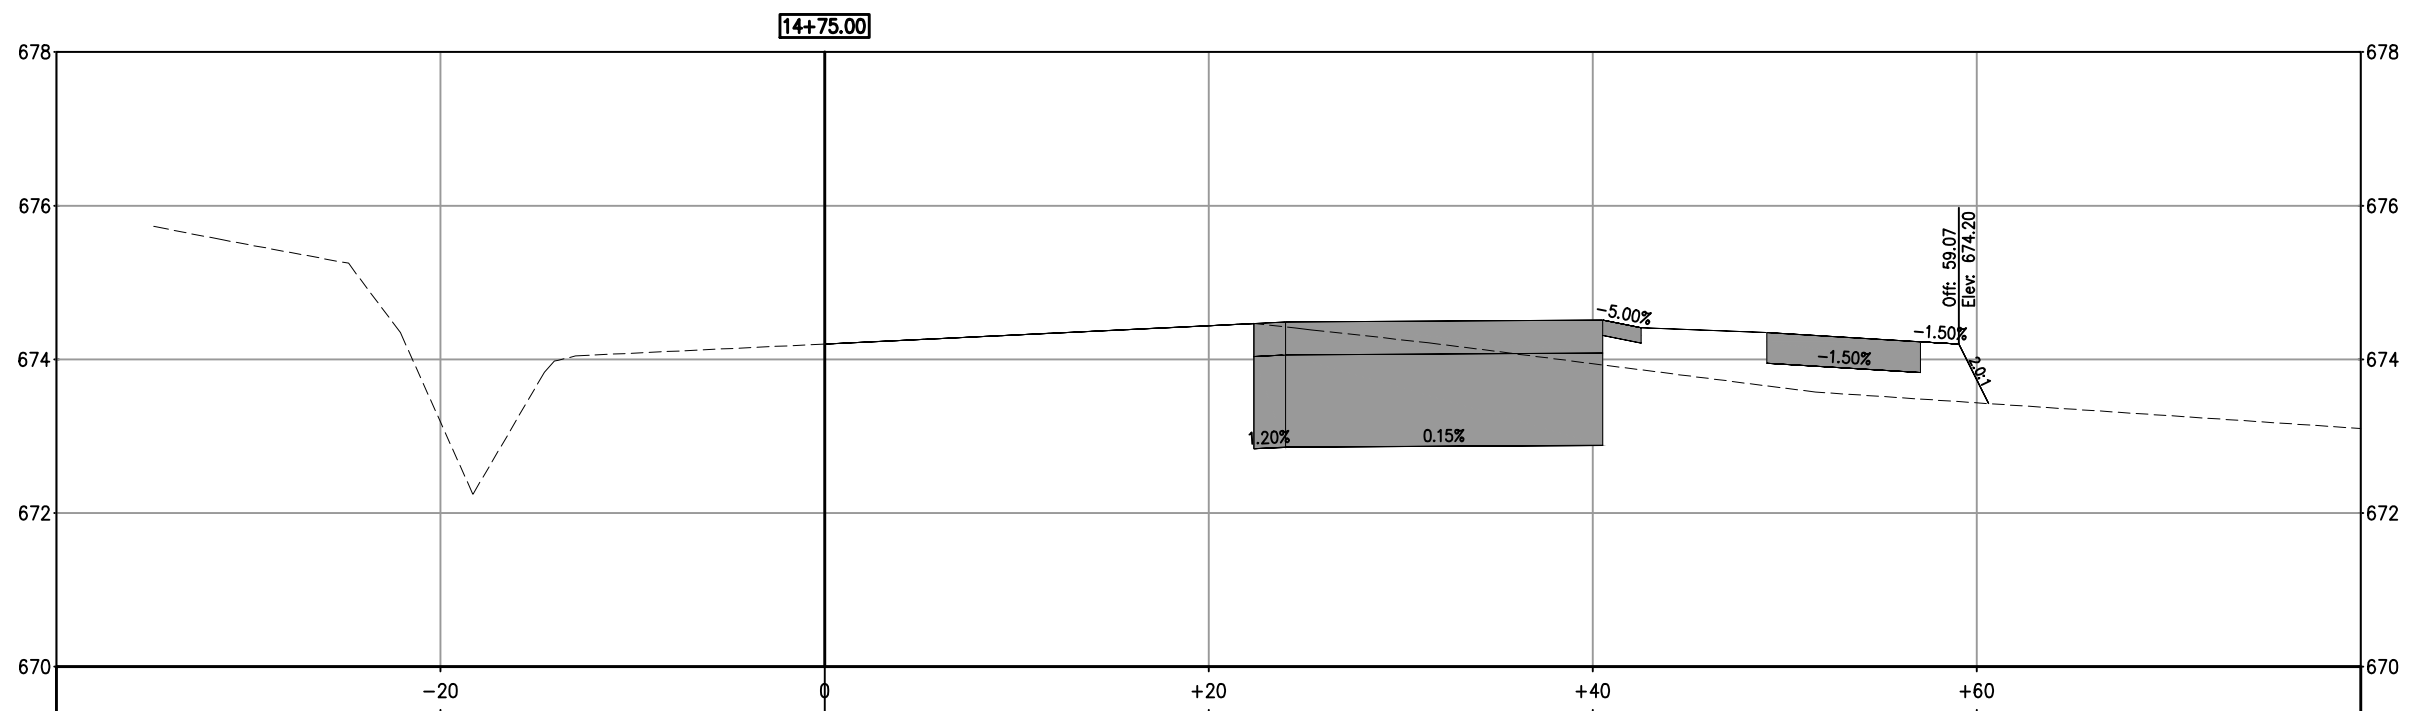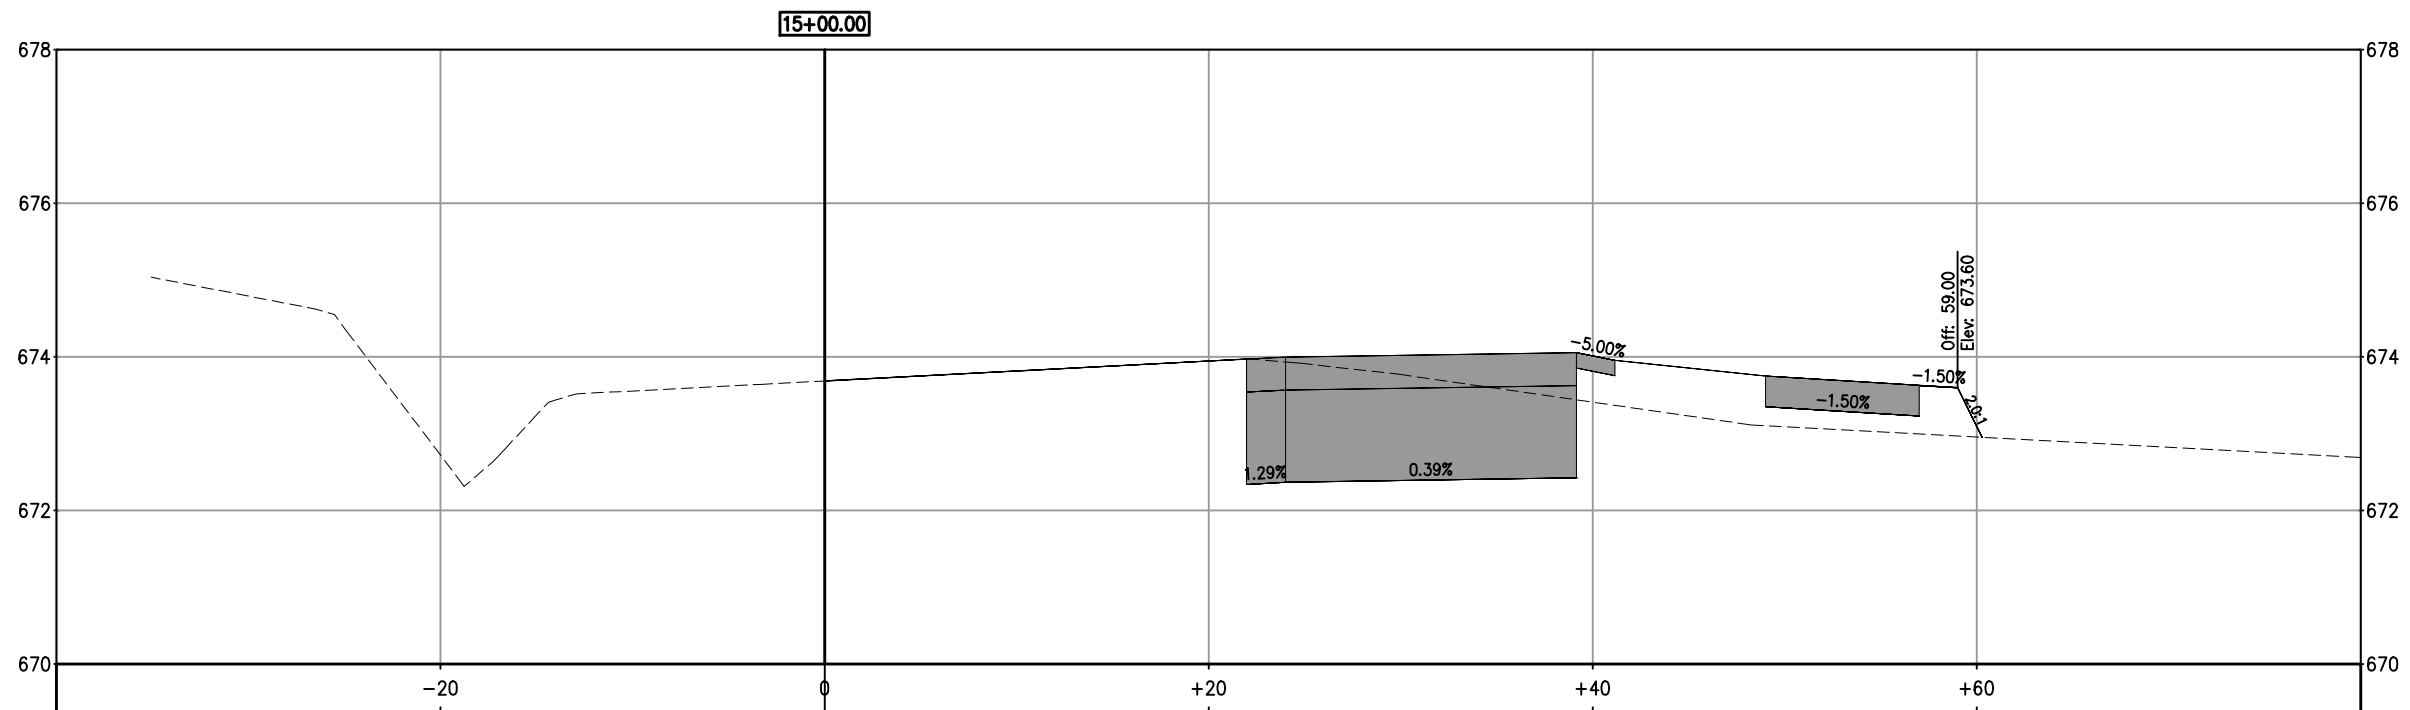

NOT A PART OF CONTRACT DOCUMENTS-FOR INFORMATION ONLY
 DATE: 7-8-2014

FRANCISCO DRIVE RIGHT-TURN POCKET
 'E-LINE' SECTIONS

SCALE: 1" = 5'

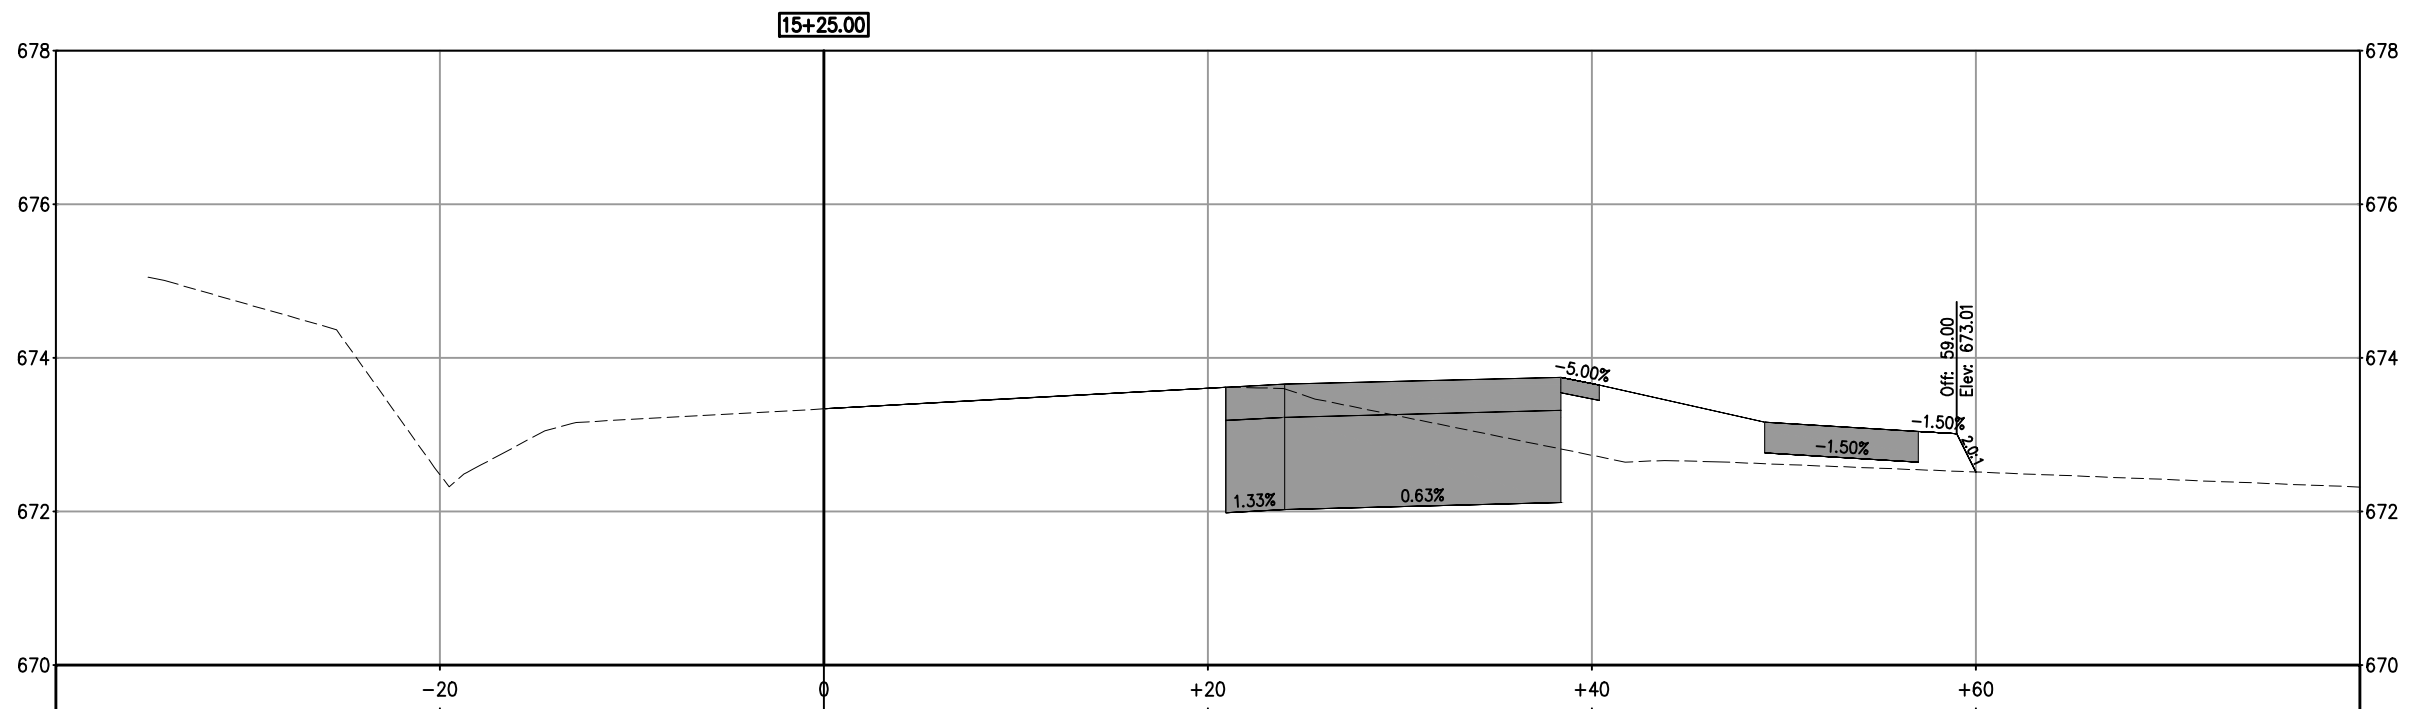
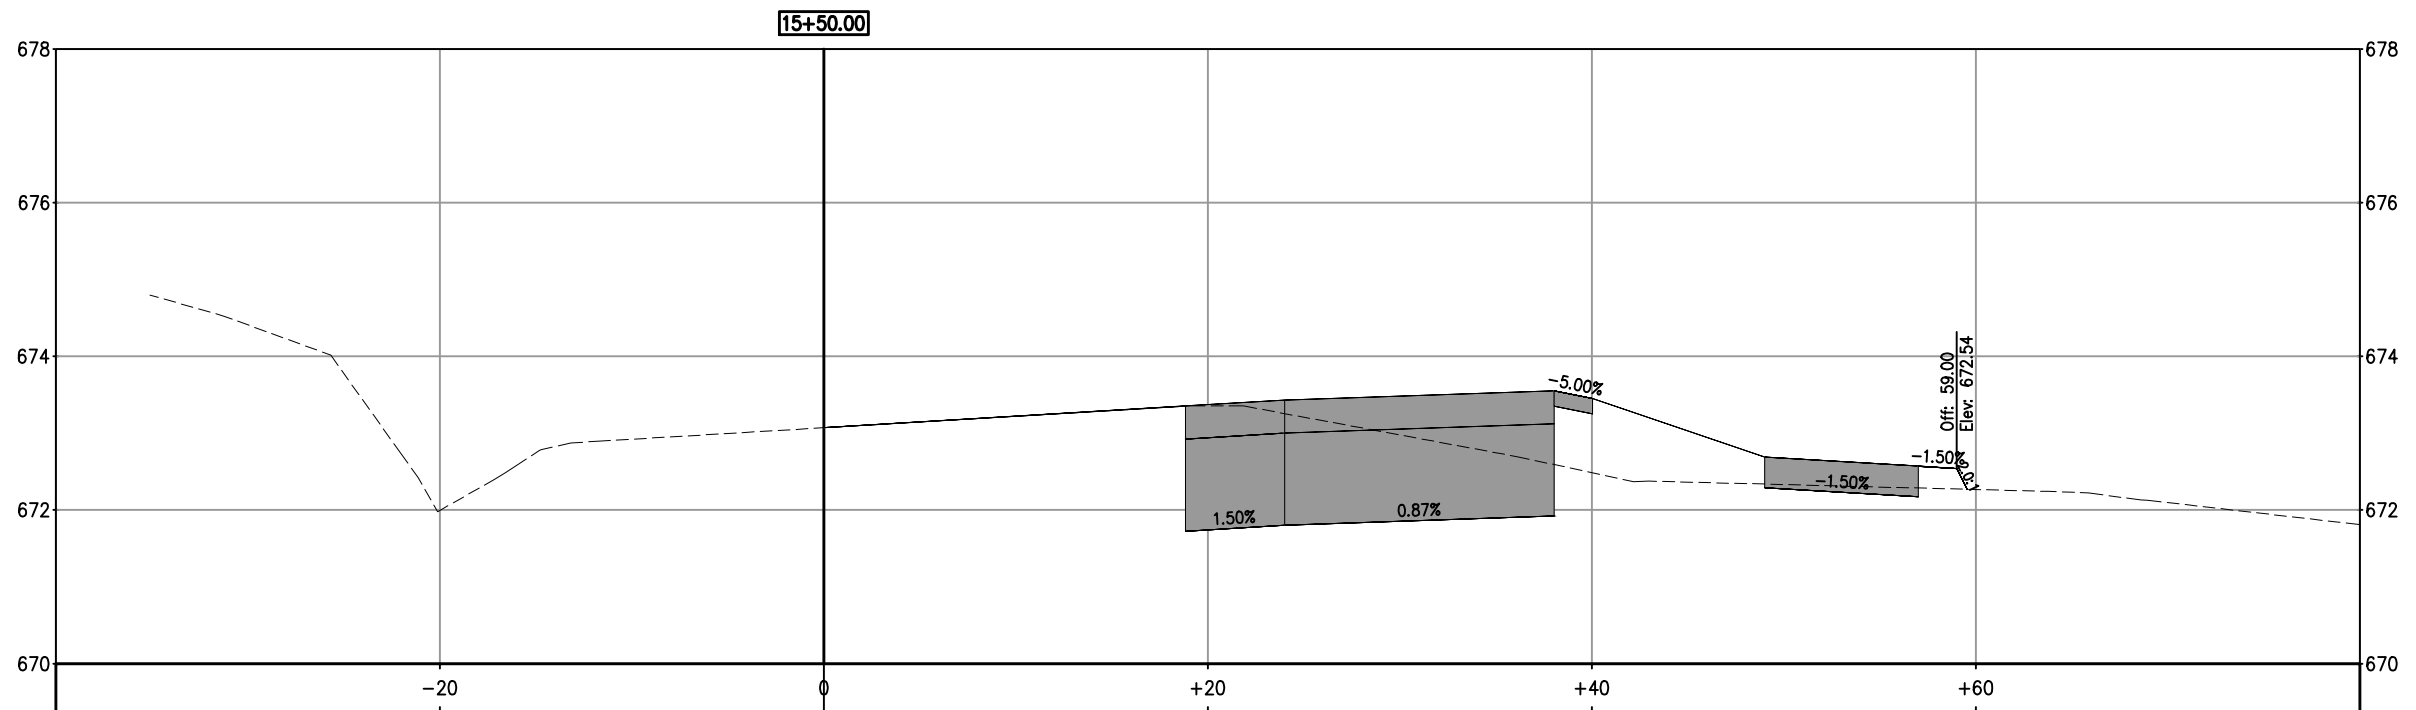


NOT A PART OF CONTRACT DOCUMENTS-FOR INFORMATION ONLY

DATE: 7-8-2014

FRANCISCO DRIVE RIGHT-TURN POCKET
'E-LINE' SECTIONS

SCALE: 1" = 5'

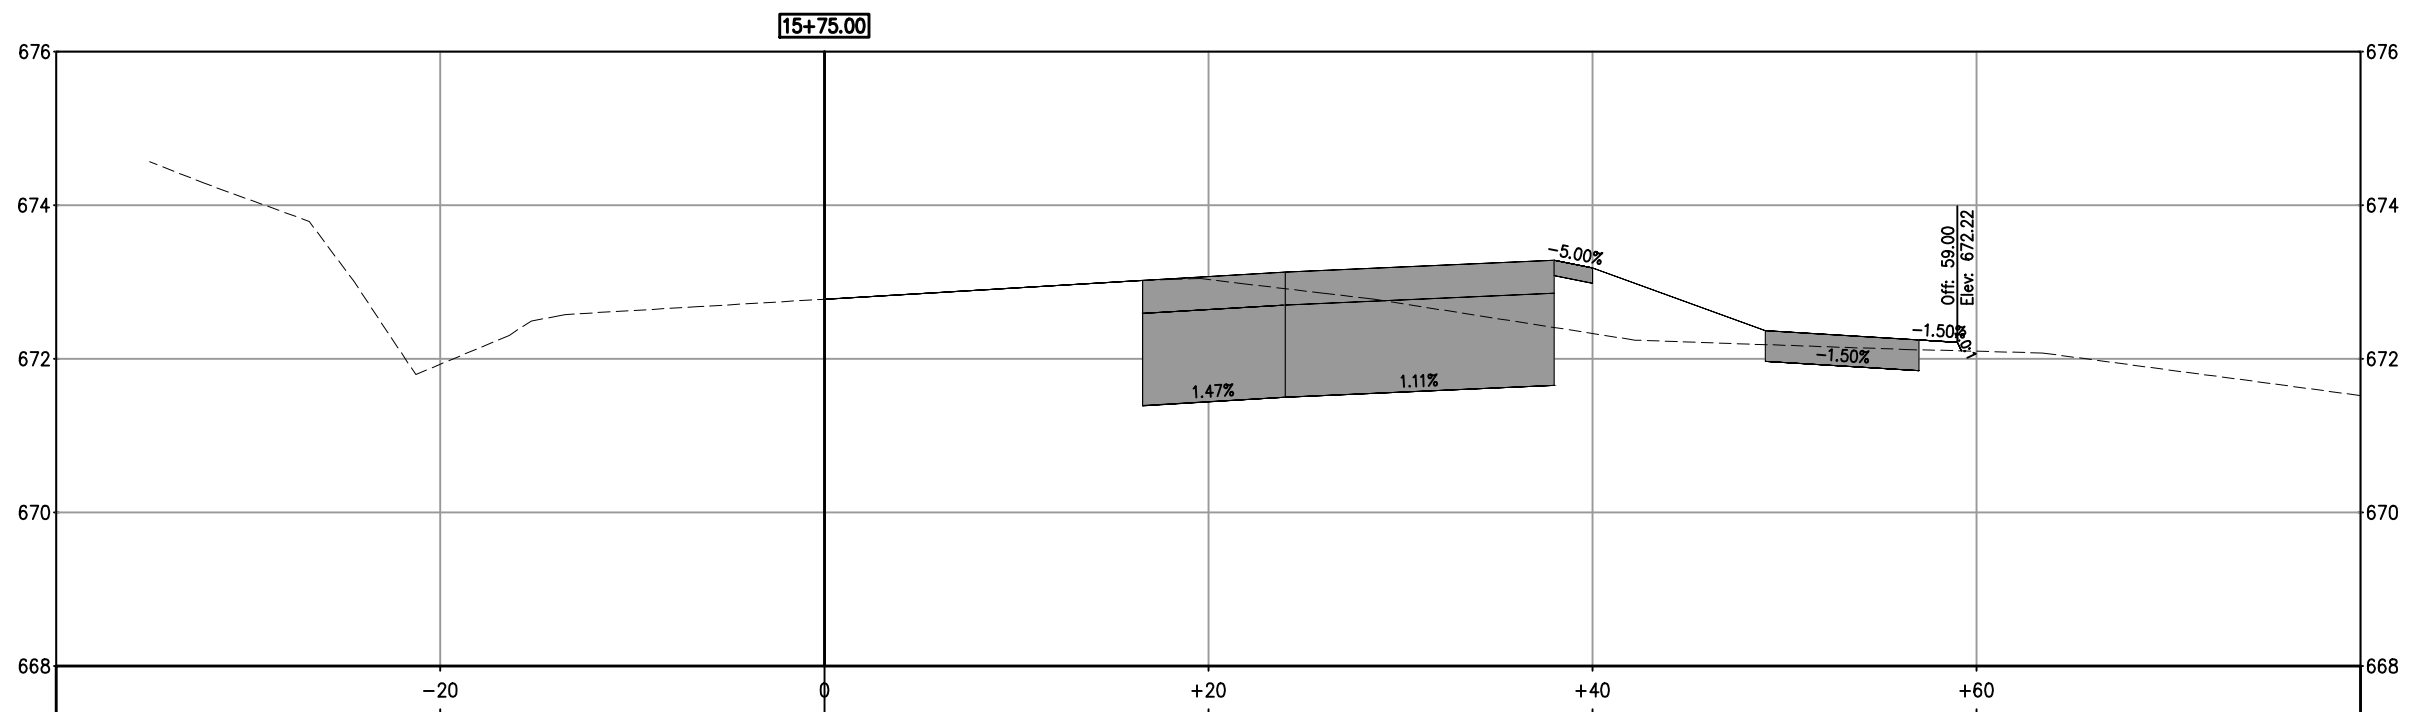
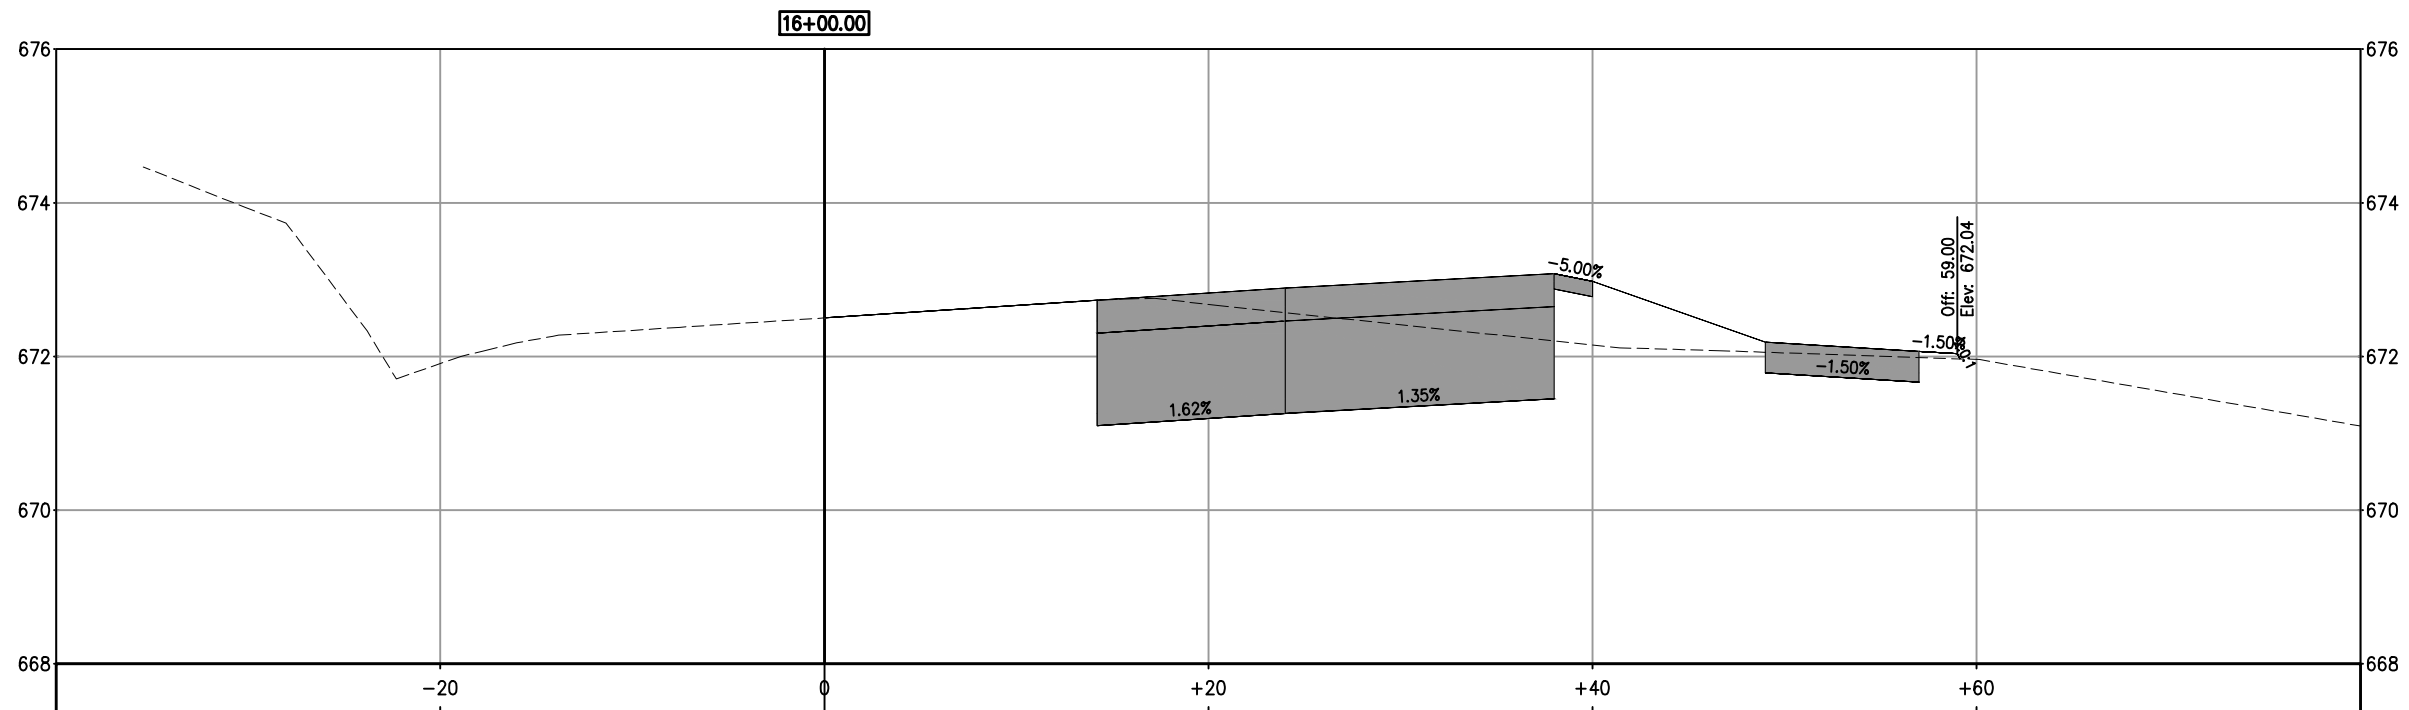


NOT A PART OF CONTRACT DOCUMENTS-FOR INFORMATION ONLY

DATE: 7-8-2014

FRANCISCO DRIVE RIGHT-TURN POCKET
'E-LINE' SECTIONS



SCALE: 1" = 5'

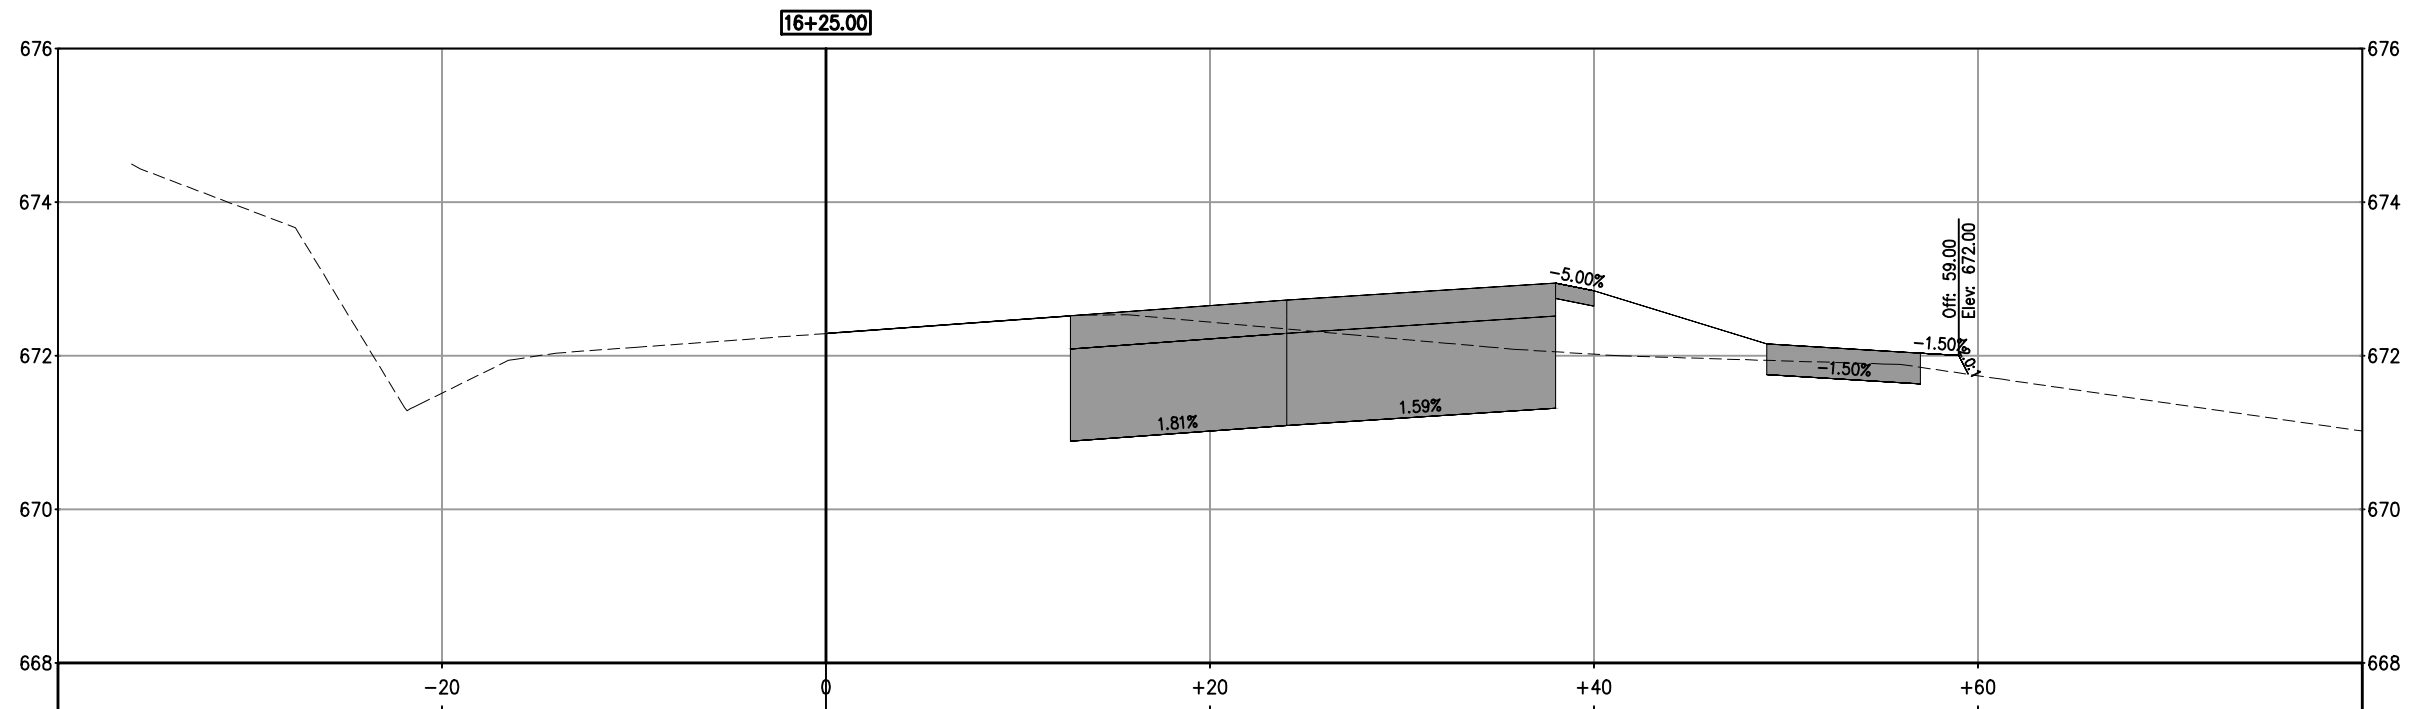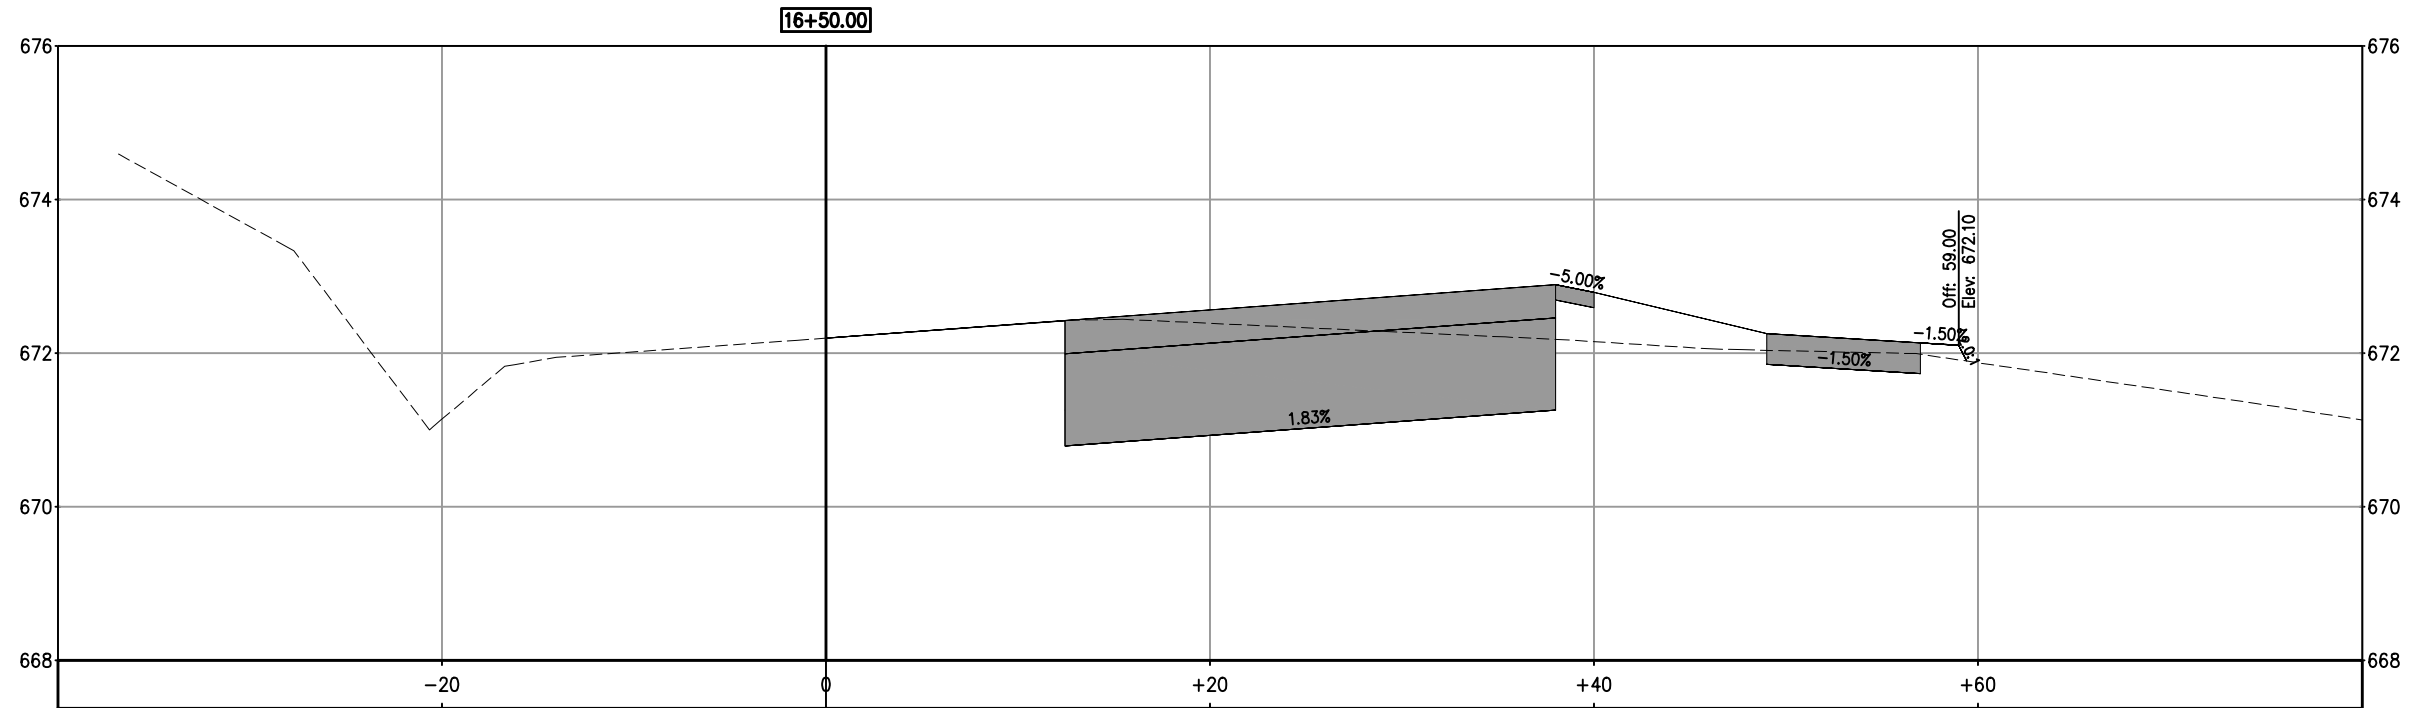

NOT A PART OF CONTRACT DOCUMENTS-FOR INFORMATION ONLY
 DATE: 7-8-2014

FRANCISCO DRIVE RIGHT-TURN POCKET
 'E-LINE' SECTIONS

SCALE: 1" = 5'

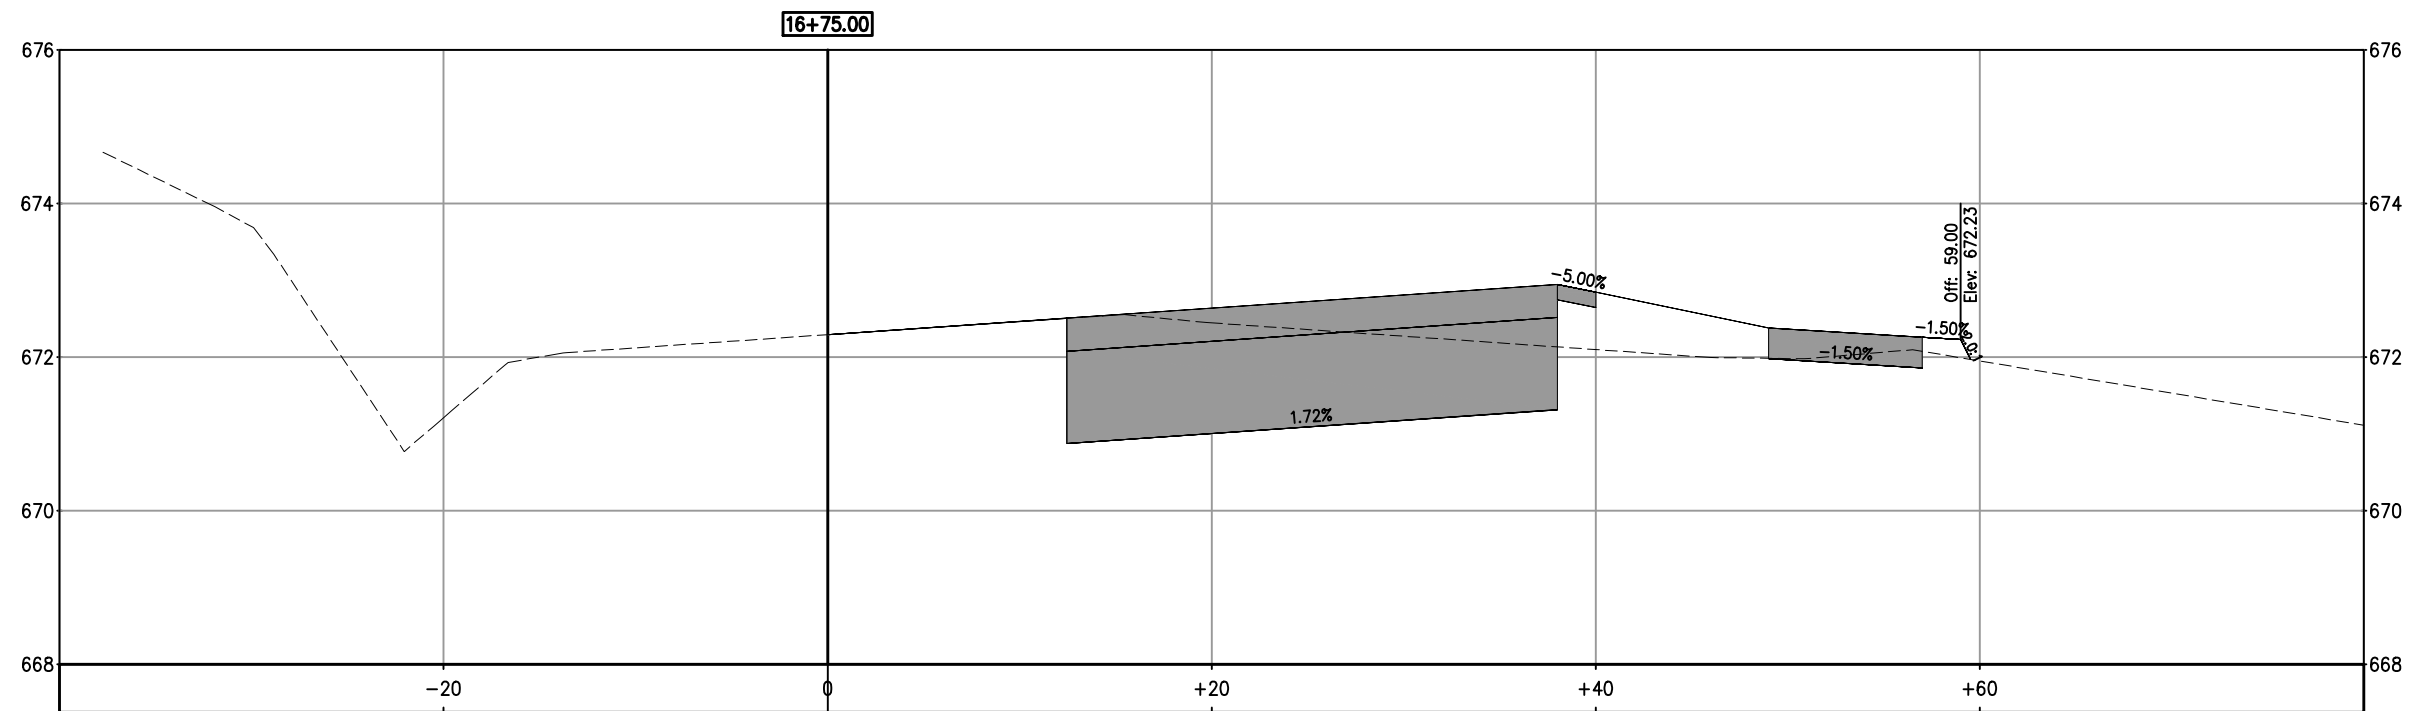
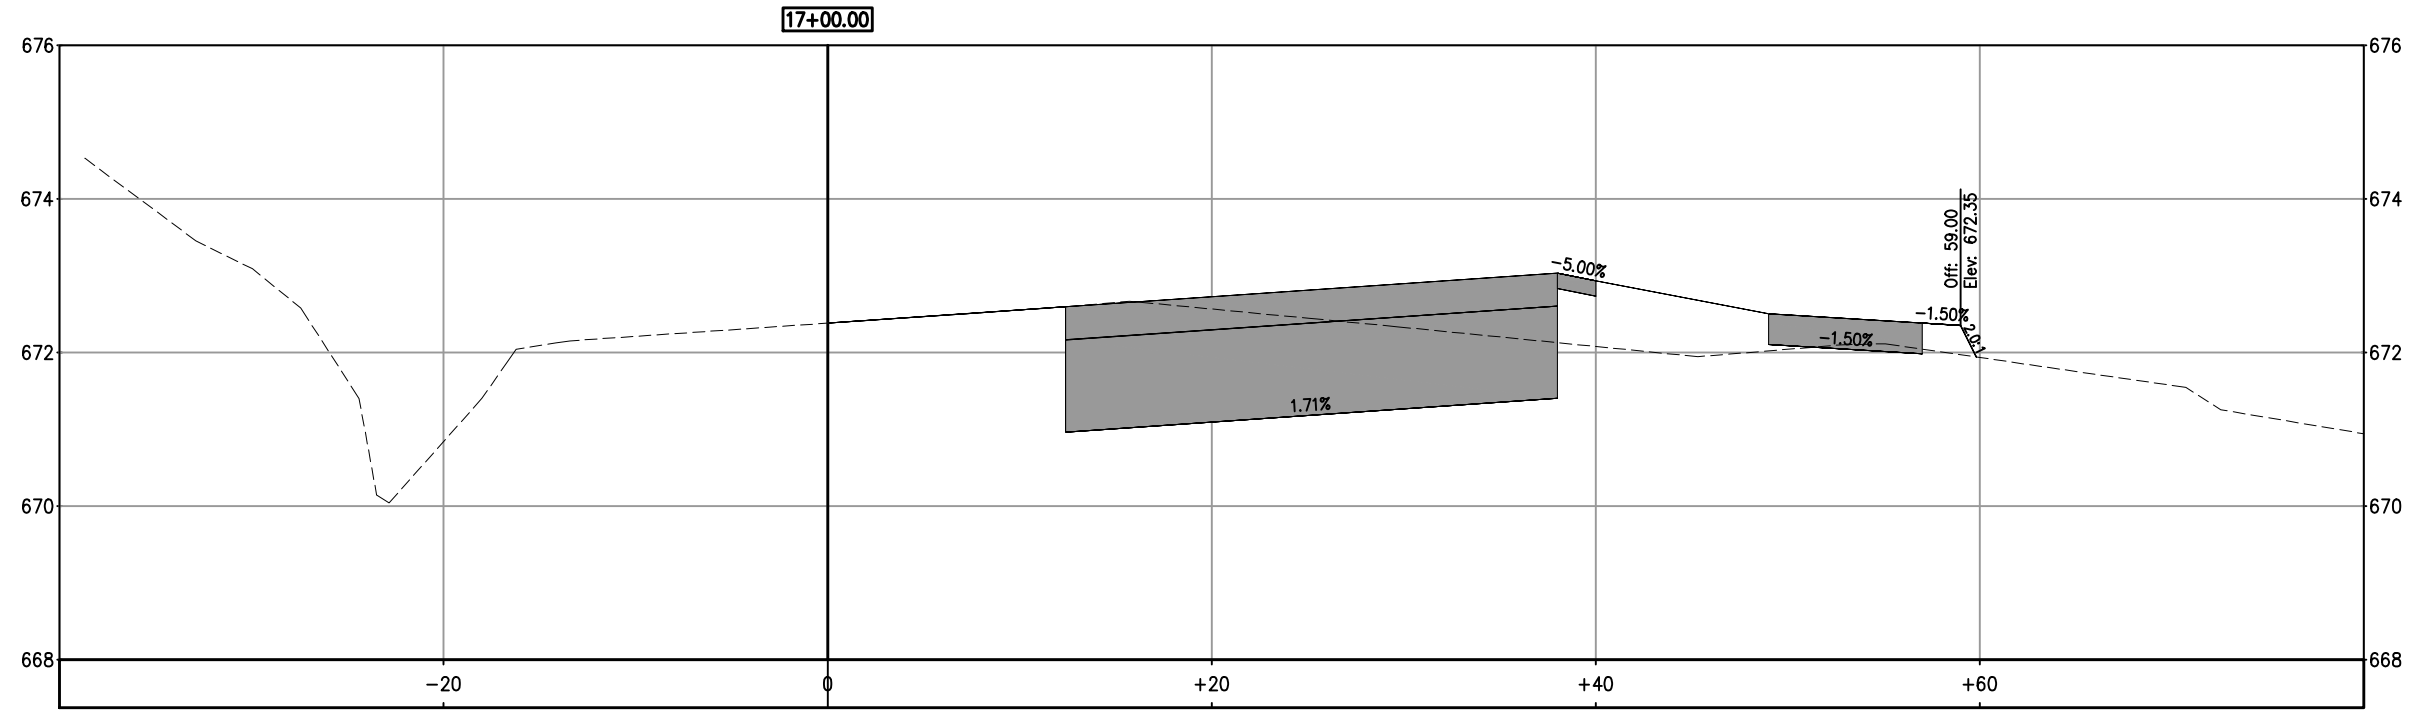


NOT A PART OF CONTRACT DOCUMENTS-FOR INFORMATION ONLY

DATE: 7-8-2014

FRANCISCO DRIVE RIGHT-TURN POCKET
'E-LINE' SECTIONS

SCALE: 1" = 5'

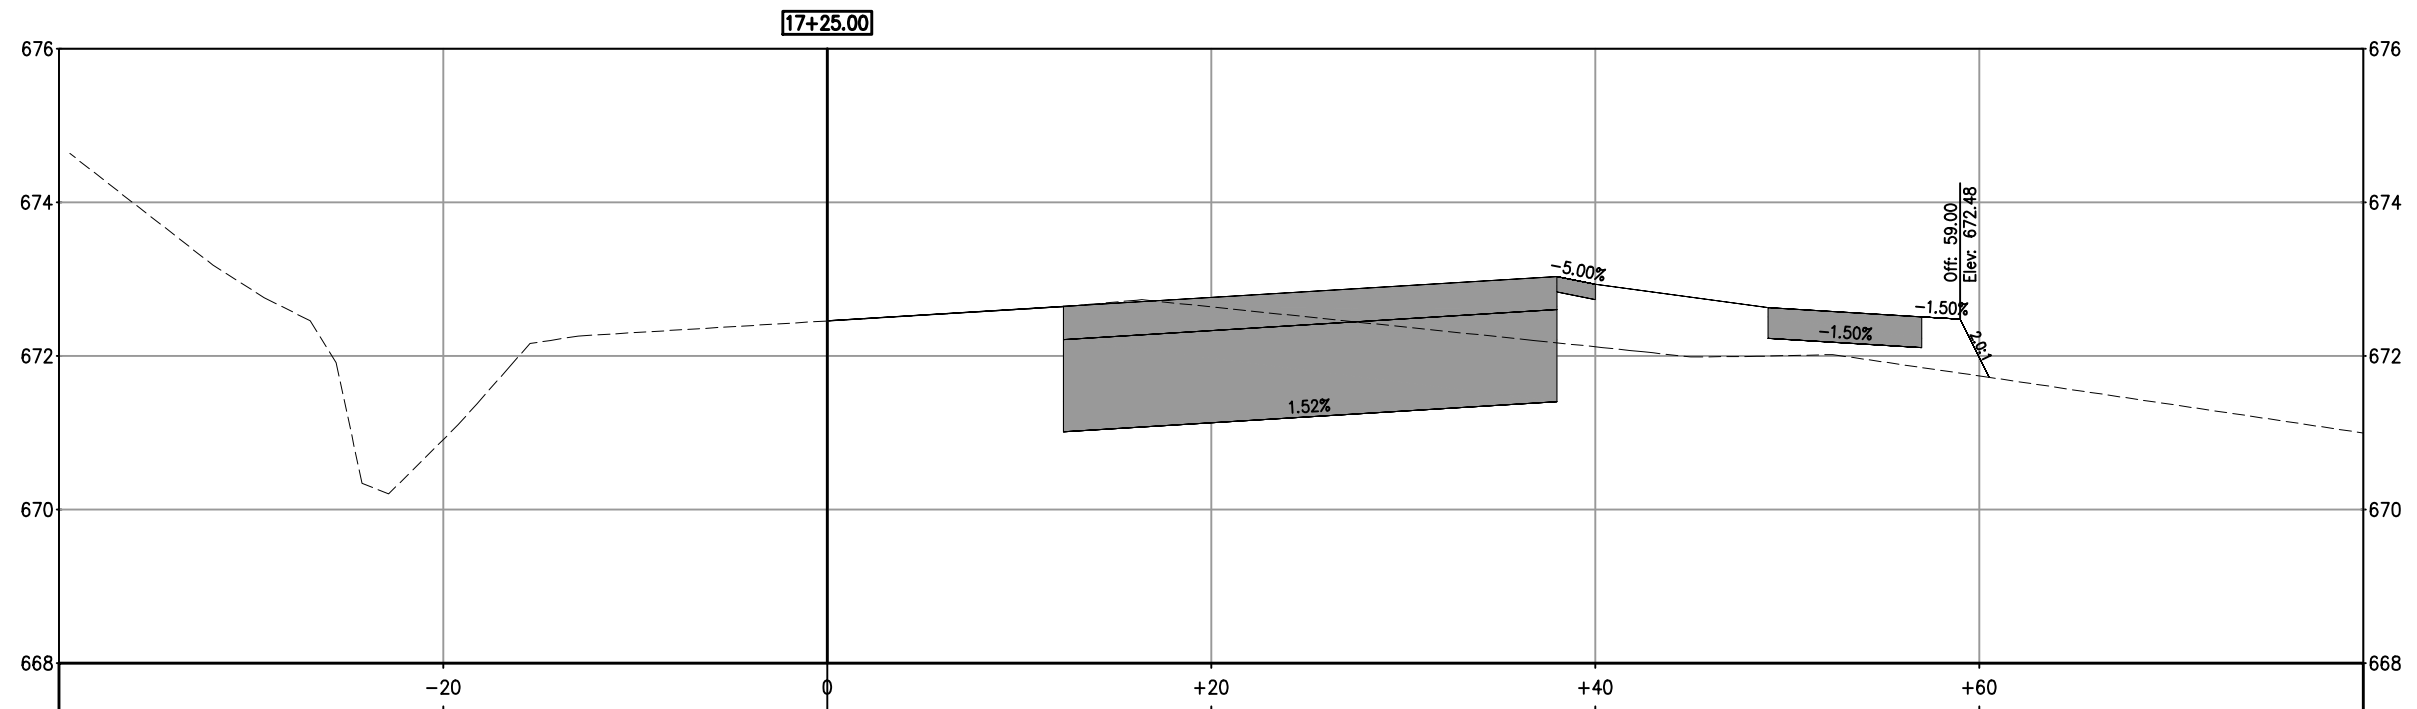
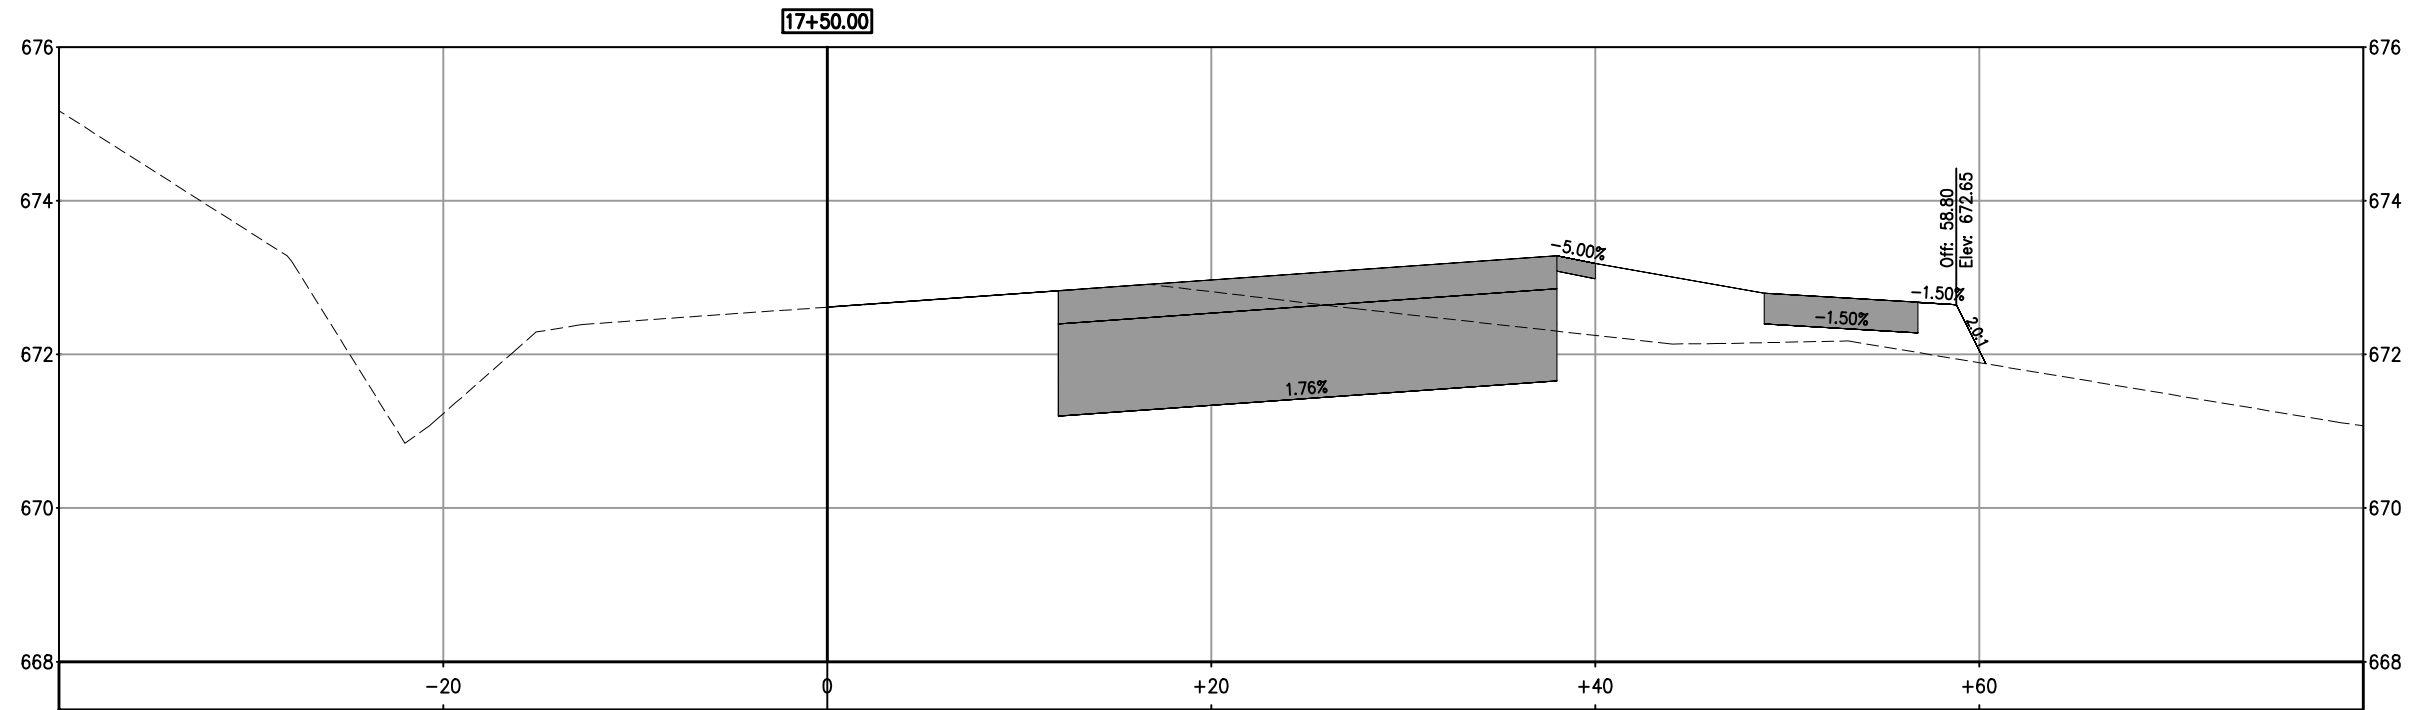


NOT A PART OF CONTRACT DOCUMENTS-FOR INFORMATION ONLY

DATE: 7-8-2014

FRANCISCO DRIVE RIGHT-TURN POCKET
'E-LINE' SECTIONS

SCALE: 1" = 5'

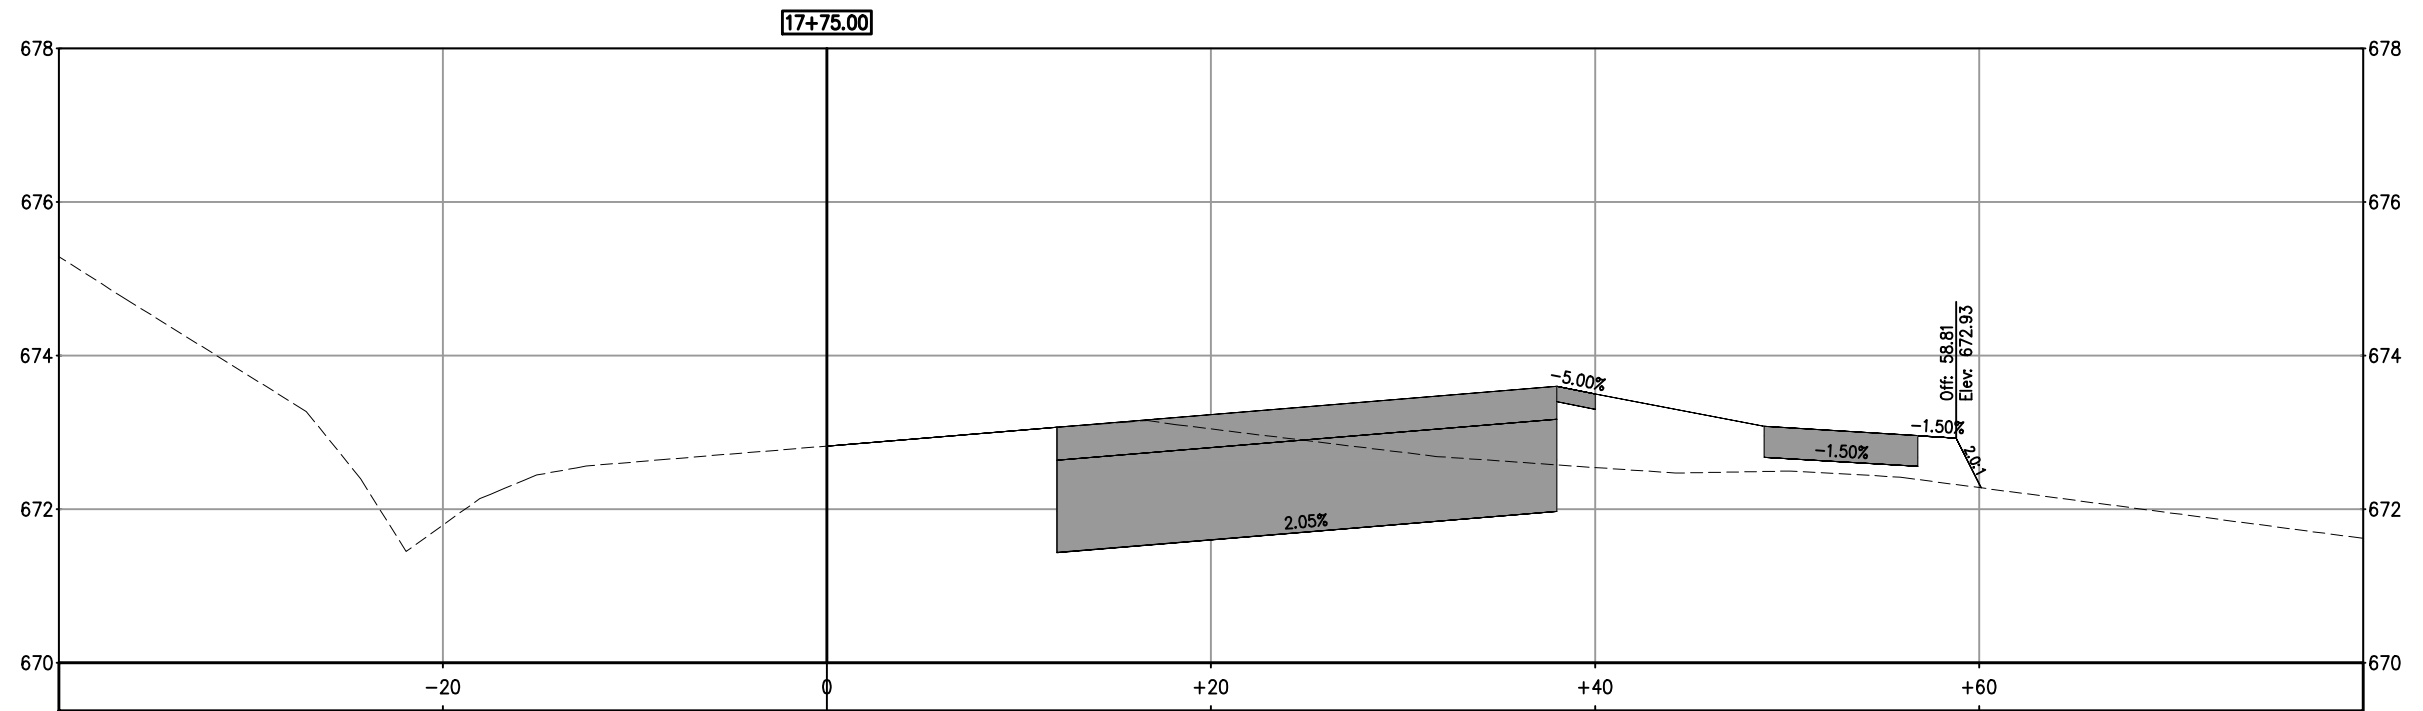
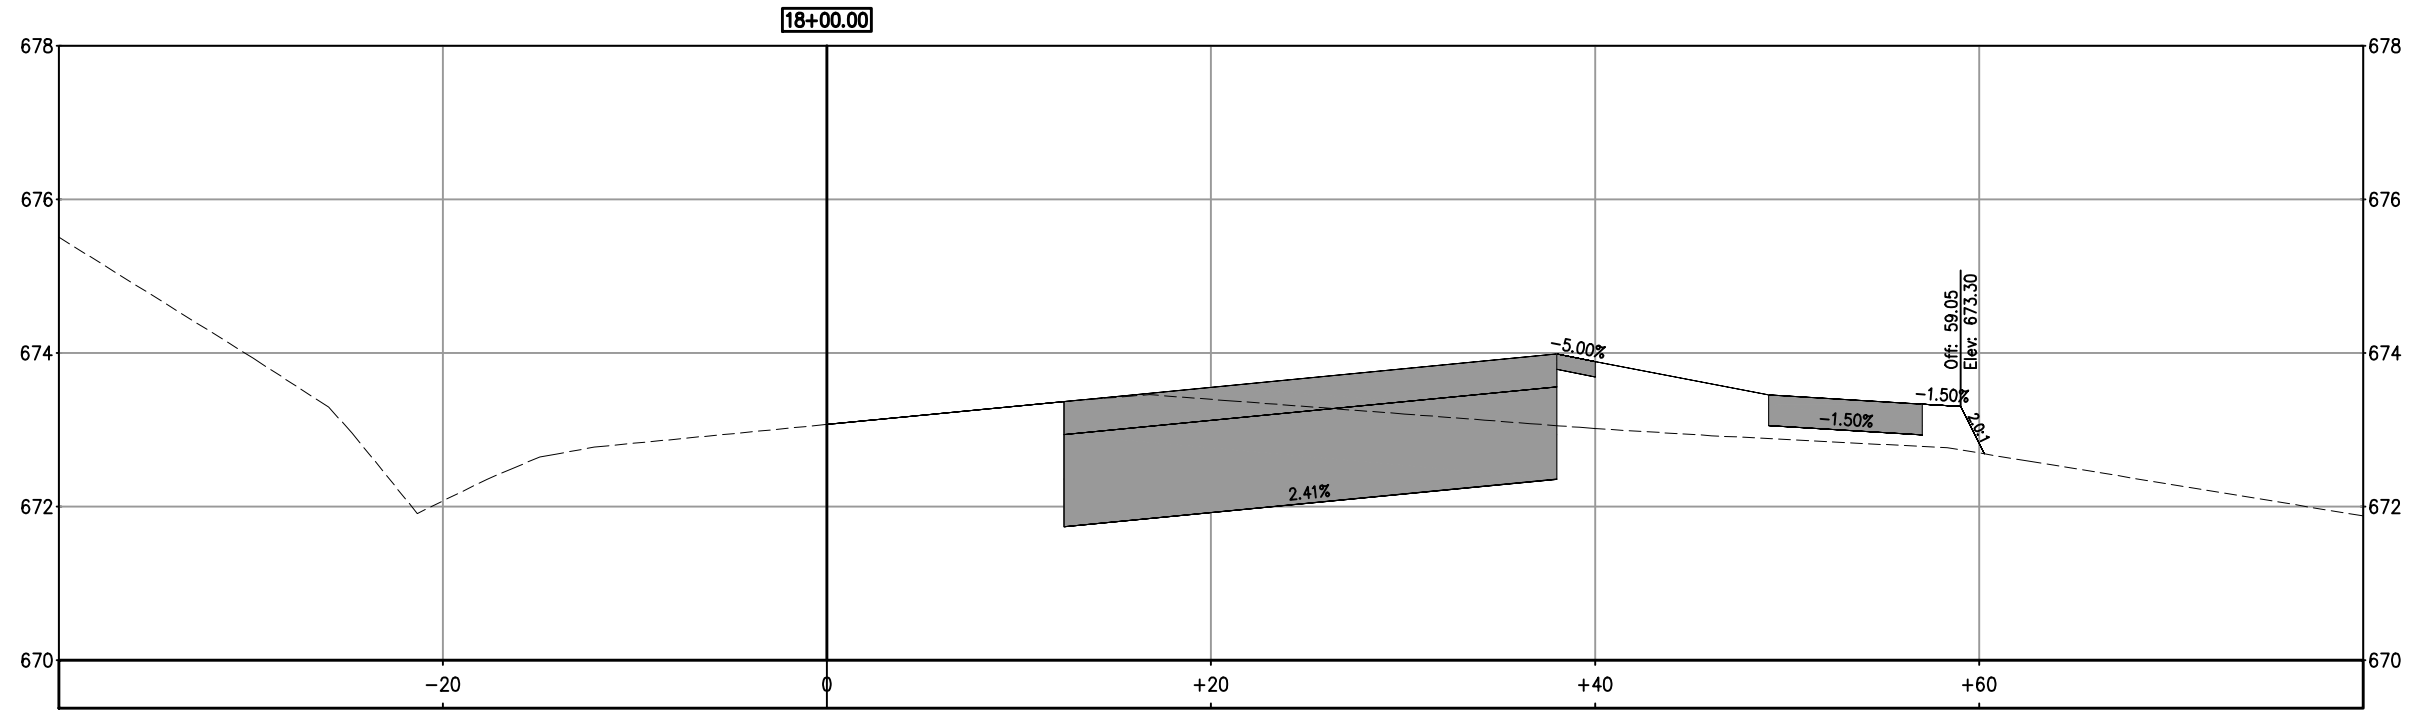


NOT A PART OF CONTRACT DOCUMENTS-FOR INFORMATION ONLY

DATE: 7-8-2014

FRANCISCO DRIVE RIGHT-TURN POCKET
'E-LINE' SECTIONS



SCALE: 1" = 5'

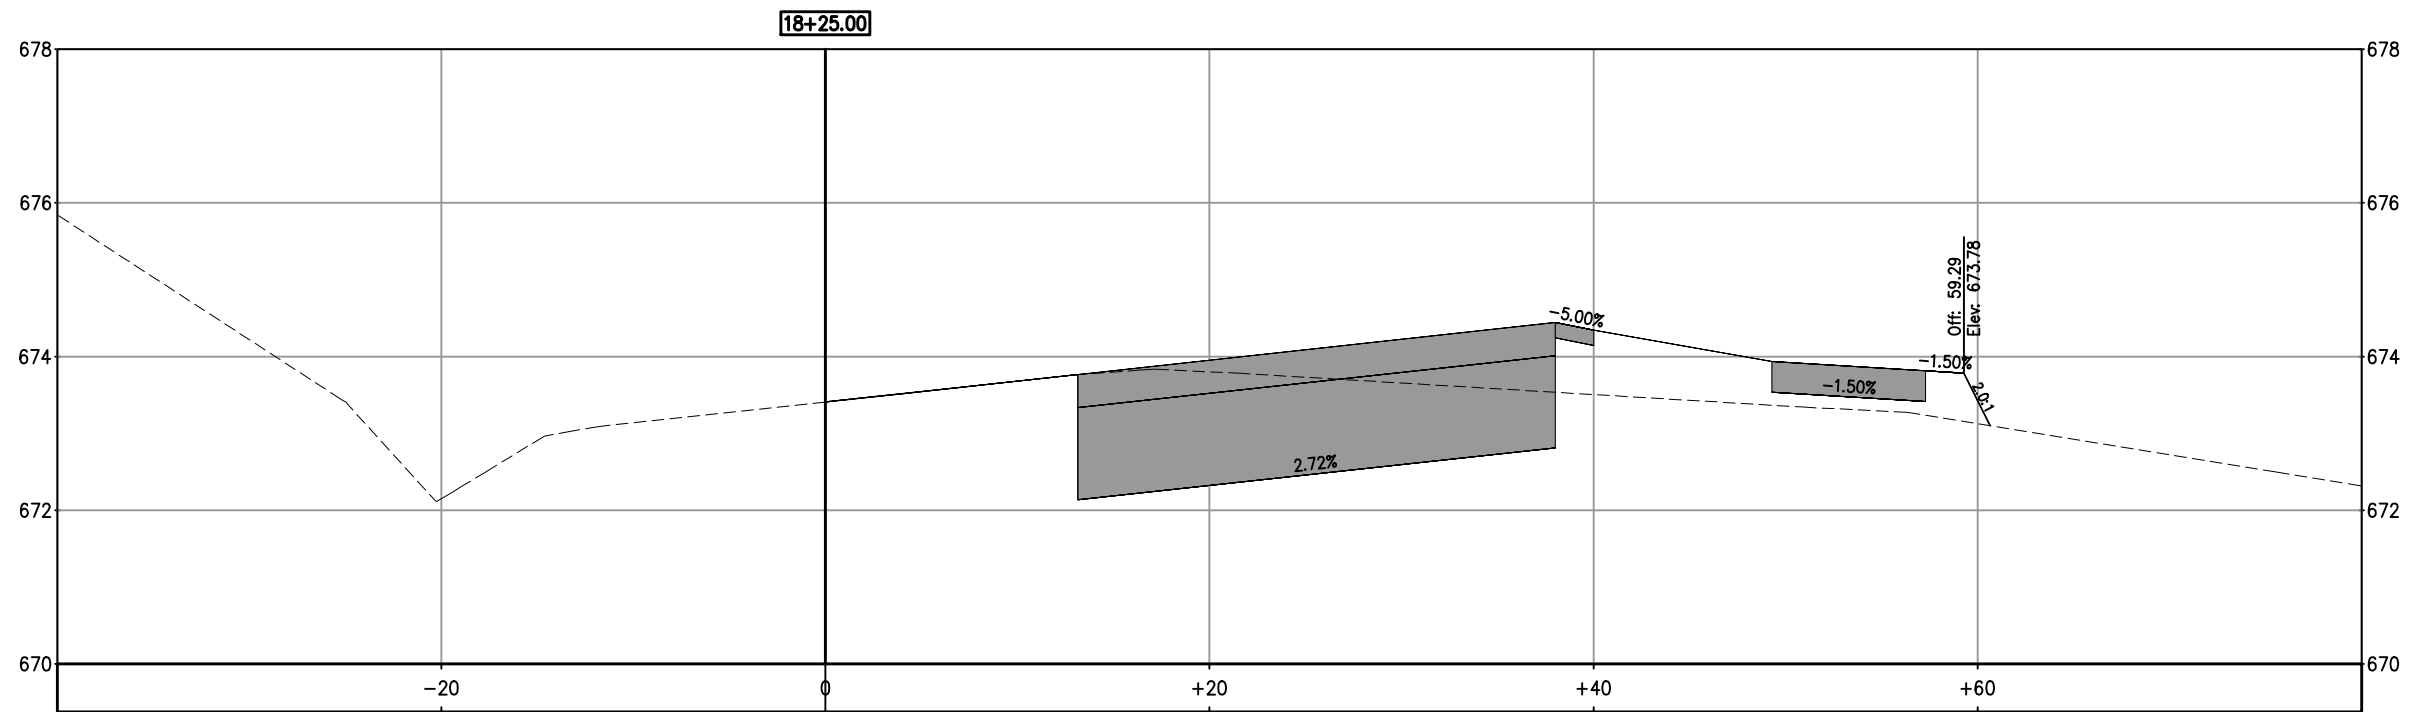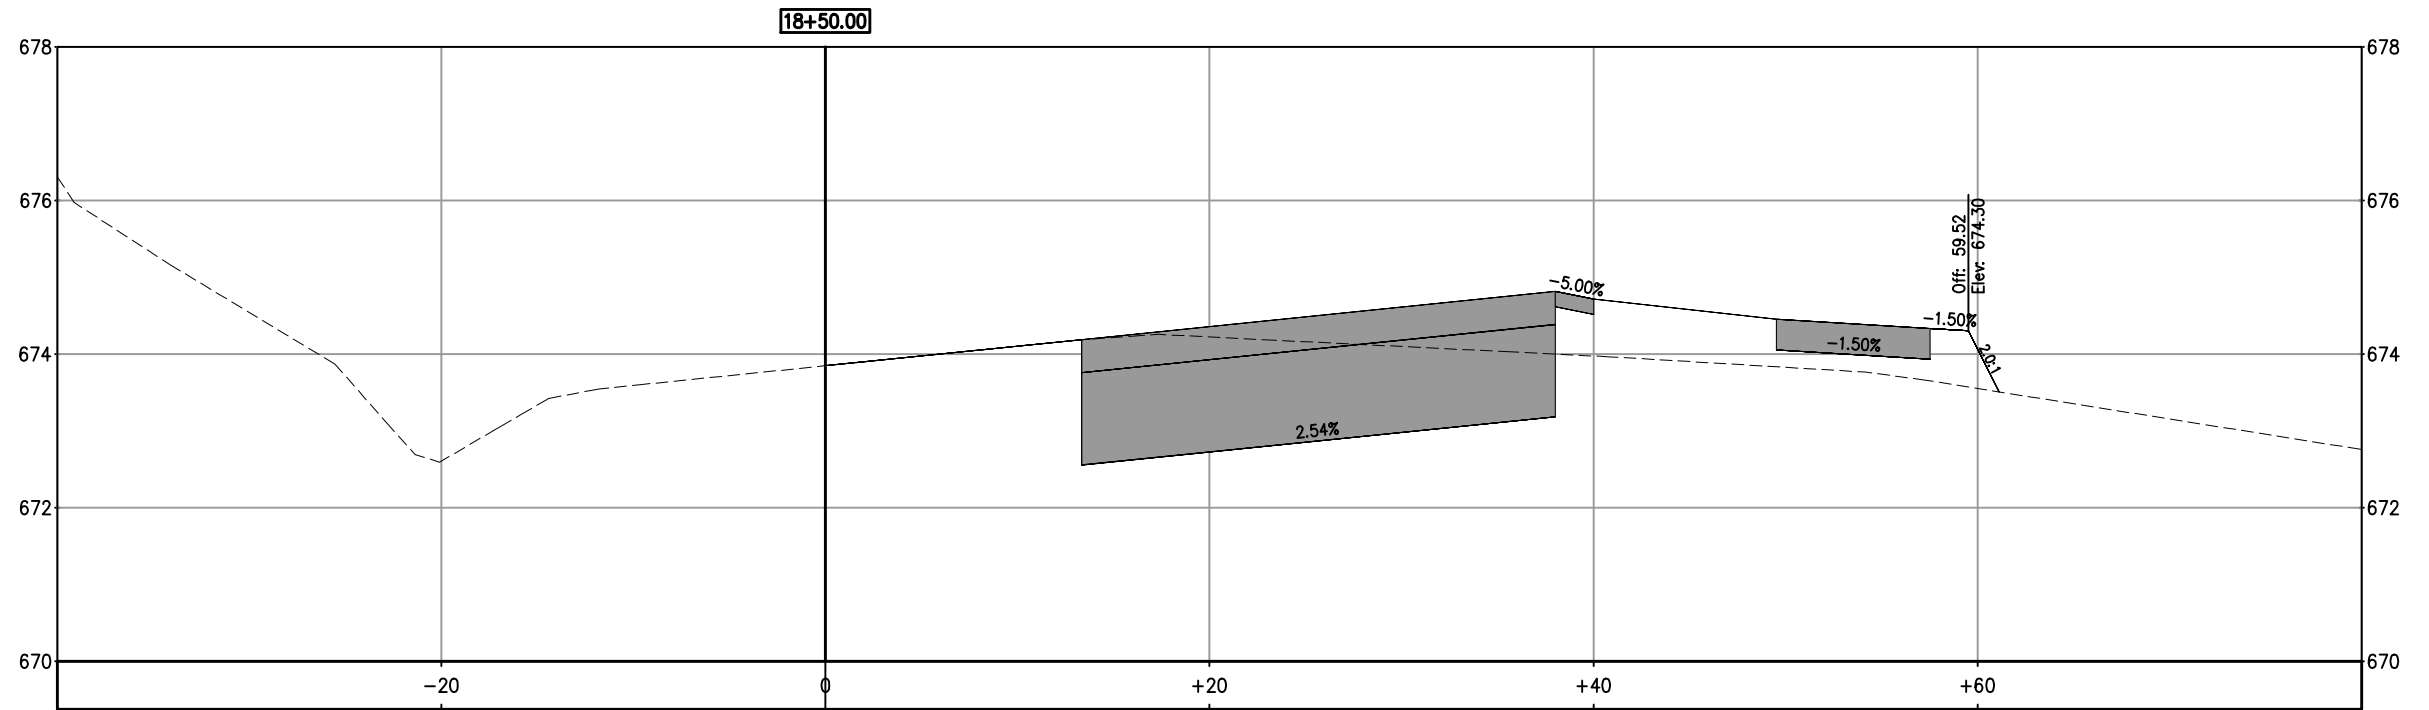

NOT A PART OF CONTRACT DOCUMENTS-FOR INFORMATION ONLY
 DATE: 7-8-2014

FRANCISCO DRIVE RIGHT-TURN POCKET
 'E-LINE' SECTIONS

SCALE: 1" = 5'

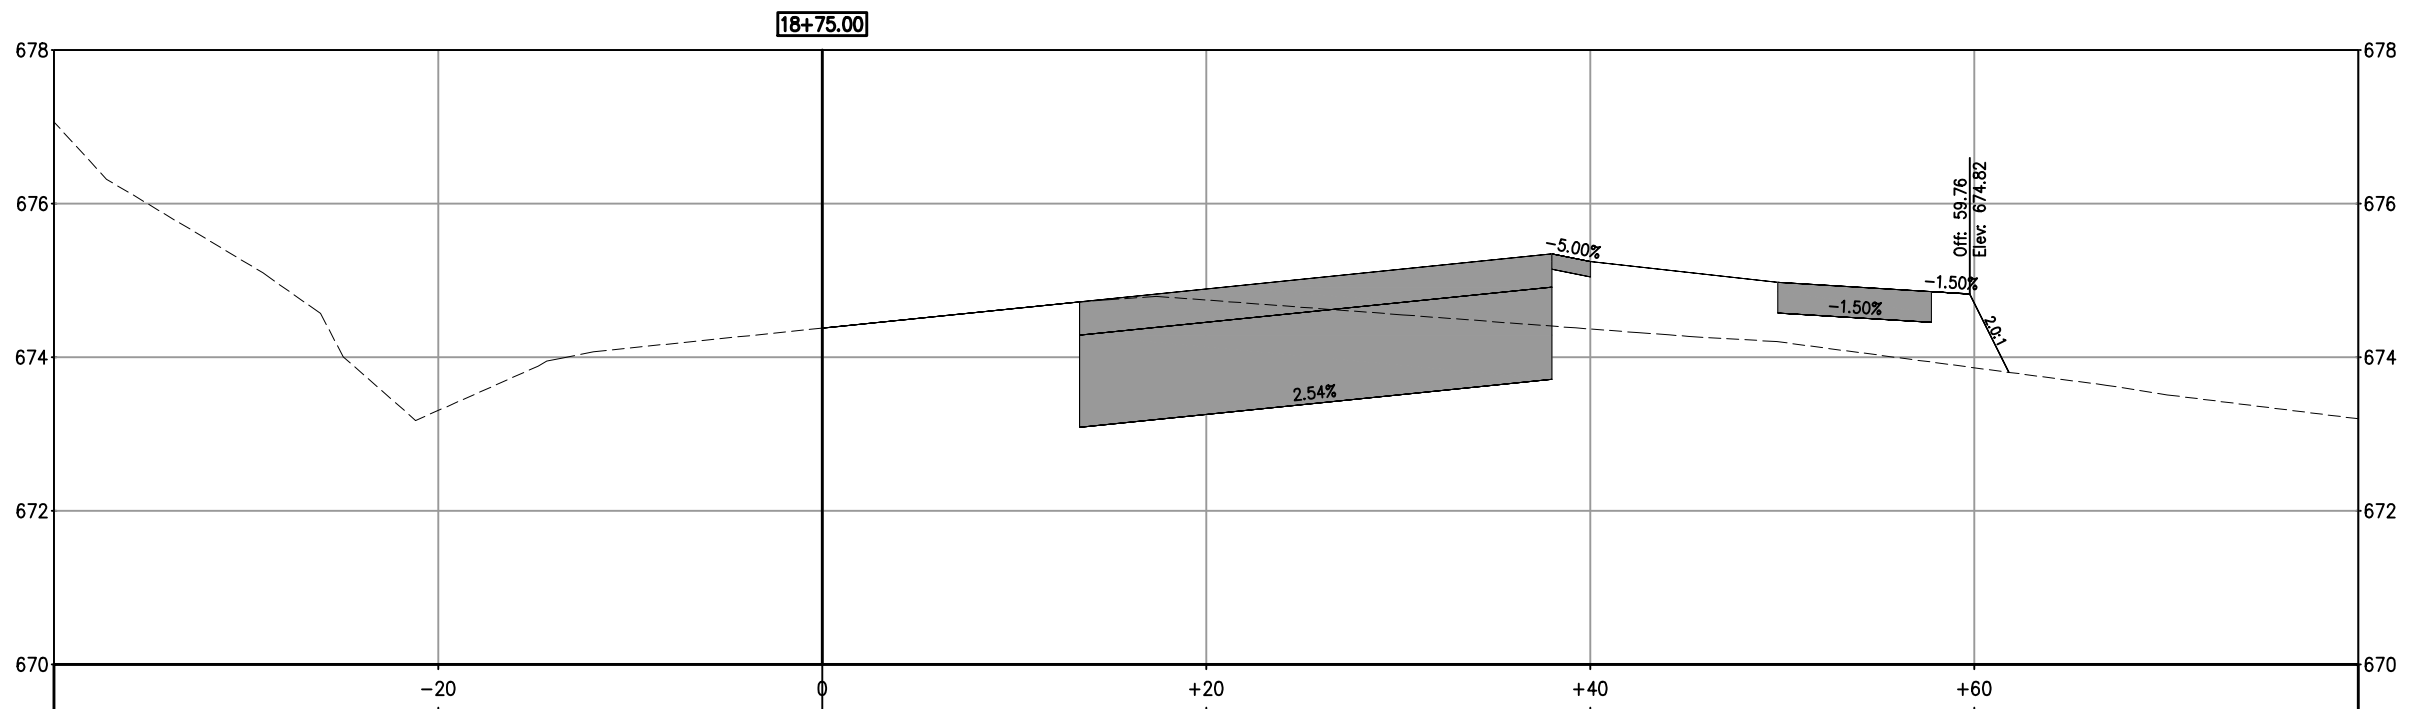
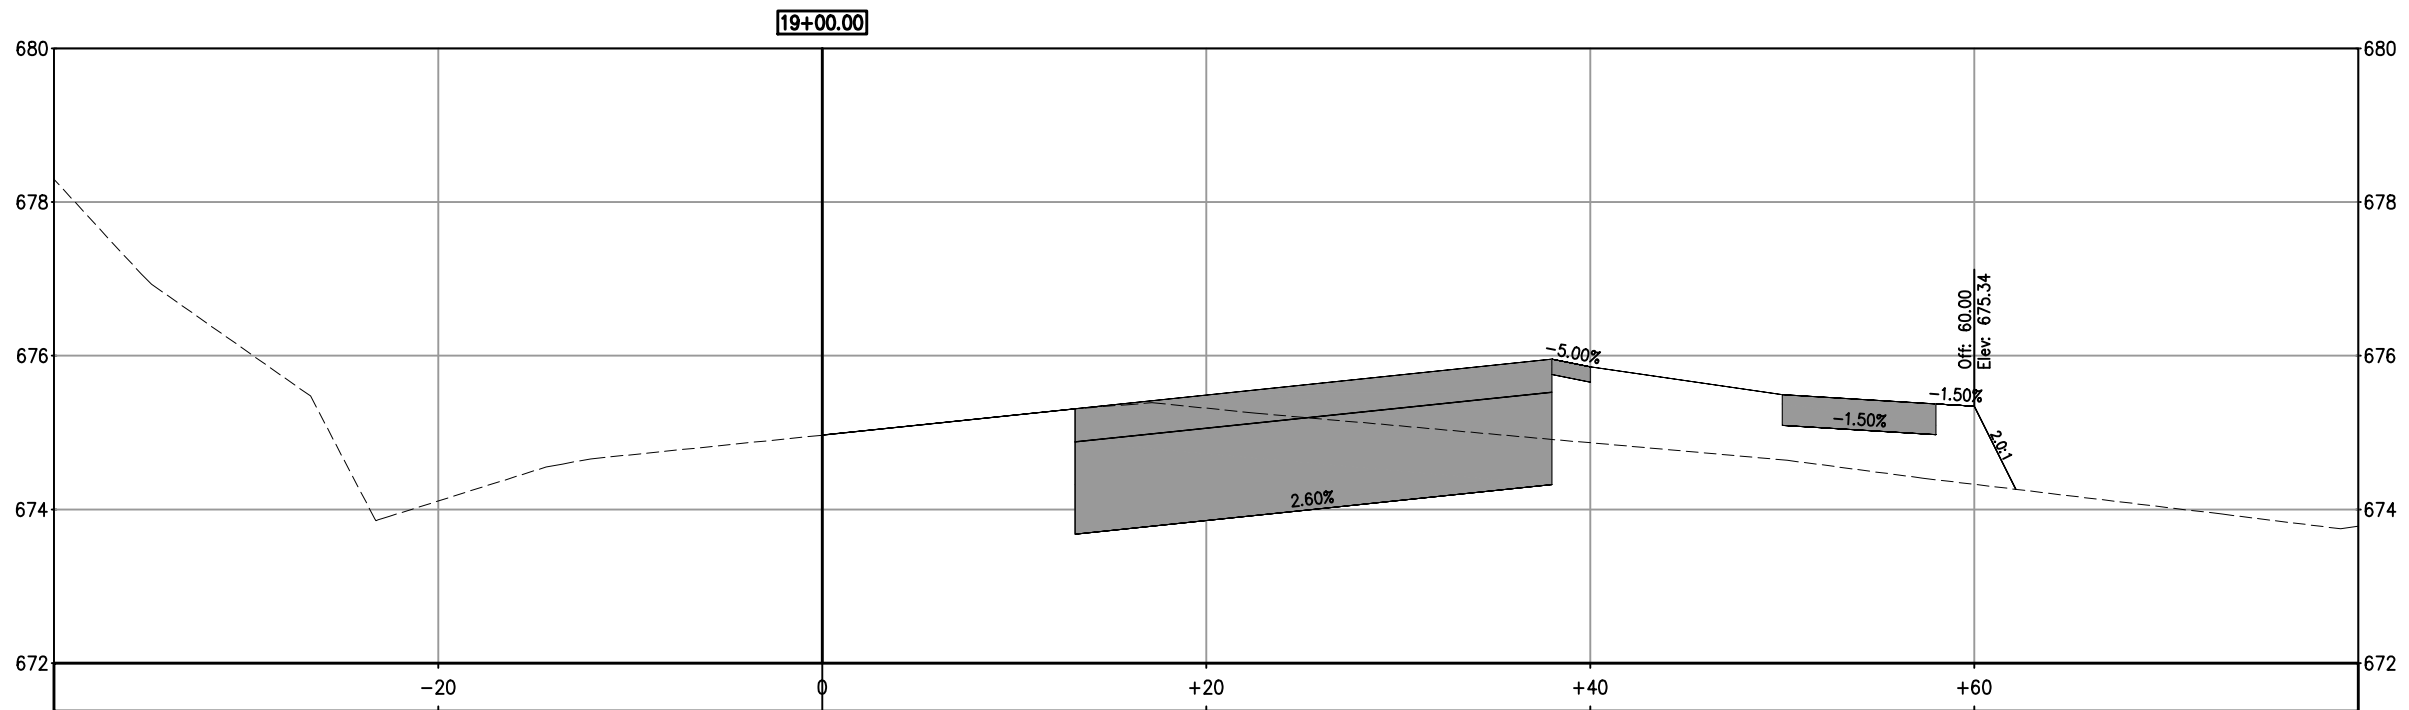


NOT A PART OF CONTRACT DOCUMENTS-FOR INFORMATION ONLY

DATE: 7-8-2014

FRANCISCO DRIVE RIGHT-TURN POCKET
'E-LINE' SECTIONS

SCALE: 1" = 5'

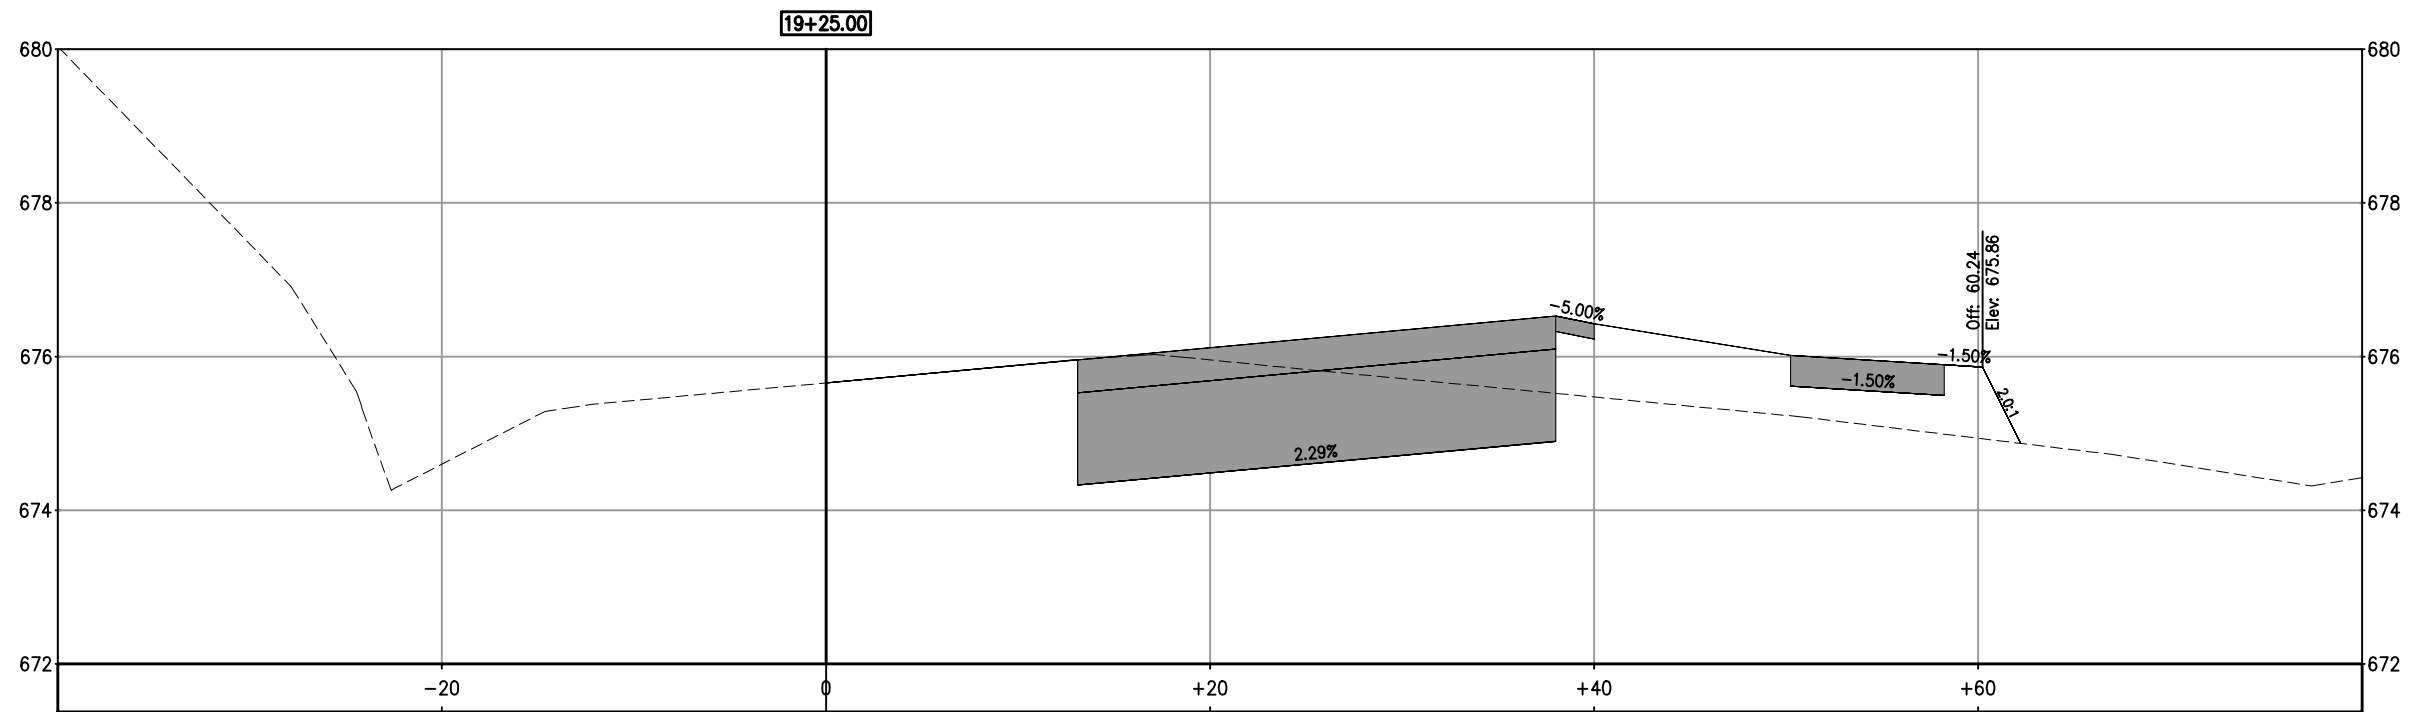
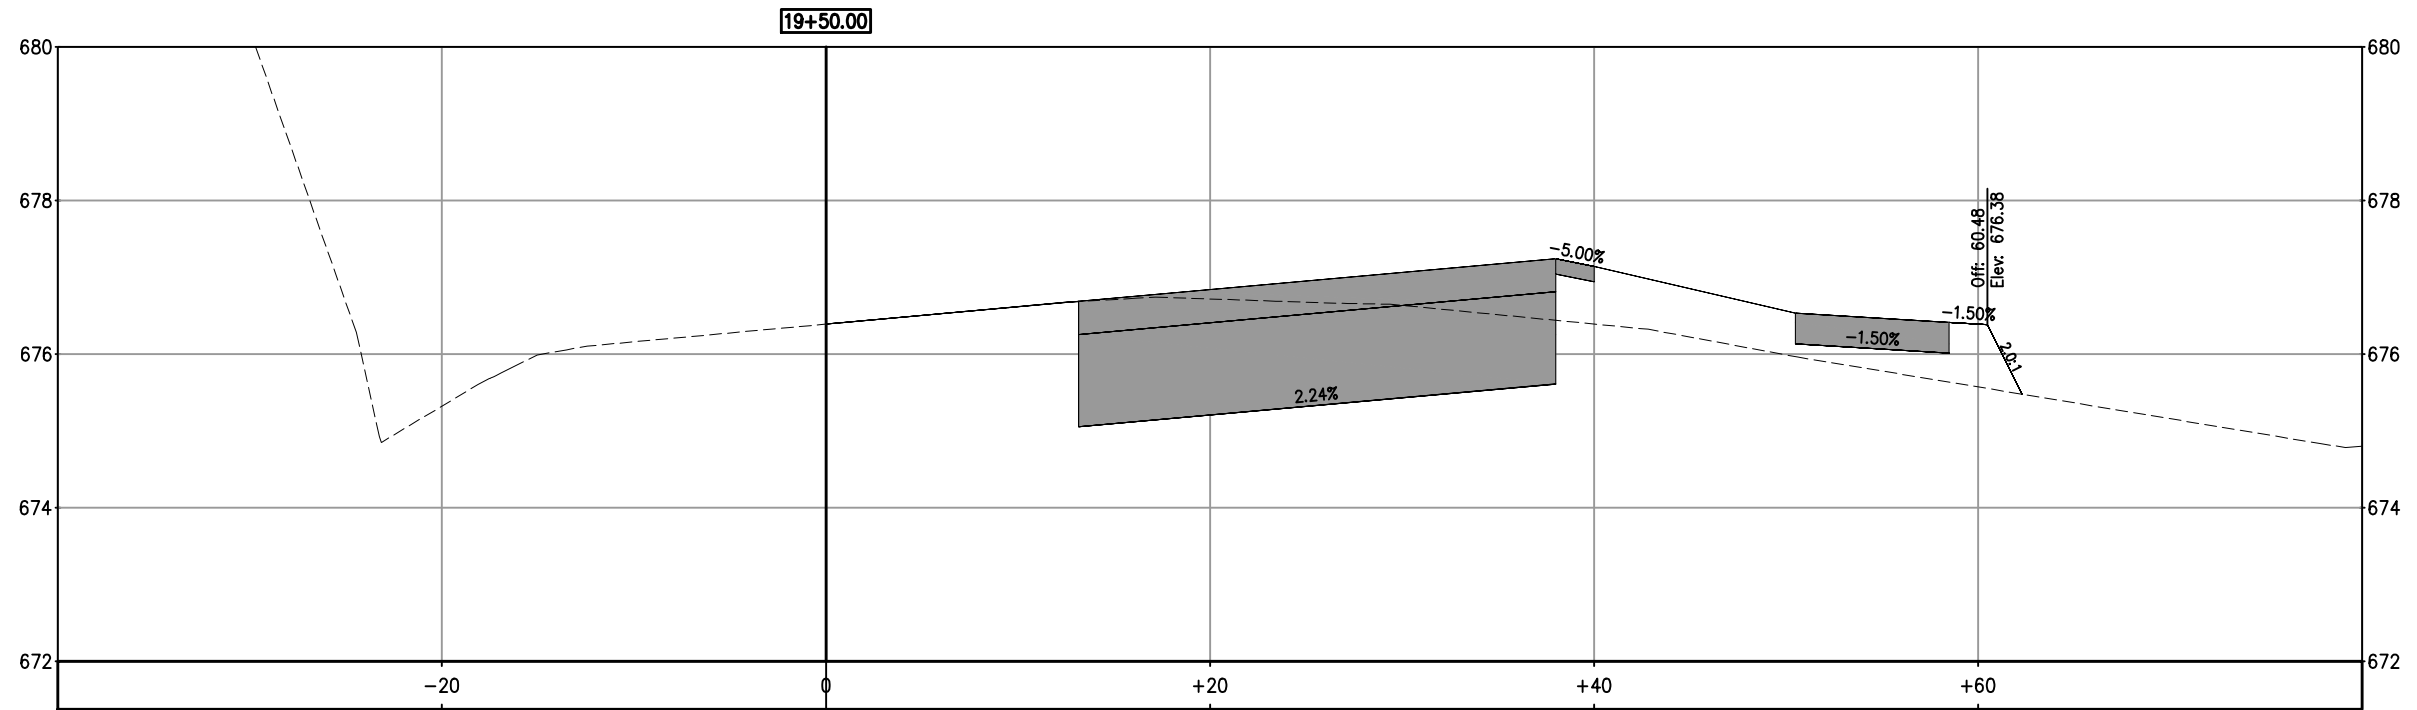


NOT A PART OF CONTRACT DOCUMENTS-FOR INFORMATION ONLY

DATE: 7-8-2014

FRANCISCO DRIVE RIGHT-TURN POCKET
'E-LINE' SECTIONS

SCALE: 1" = 5'

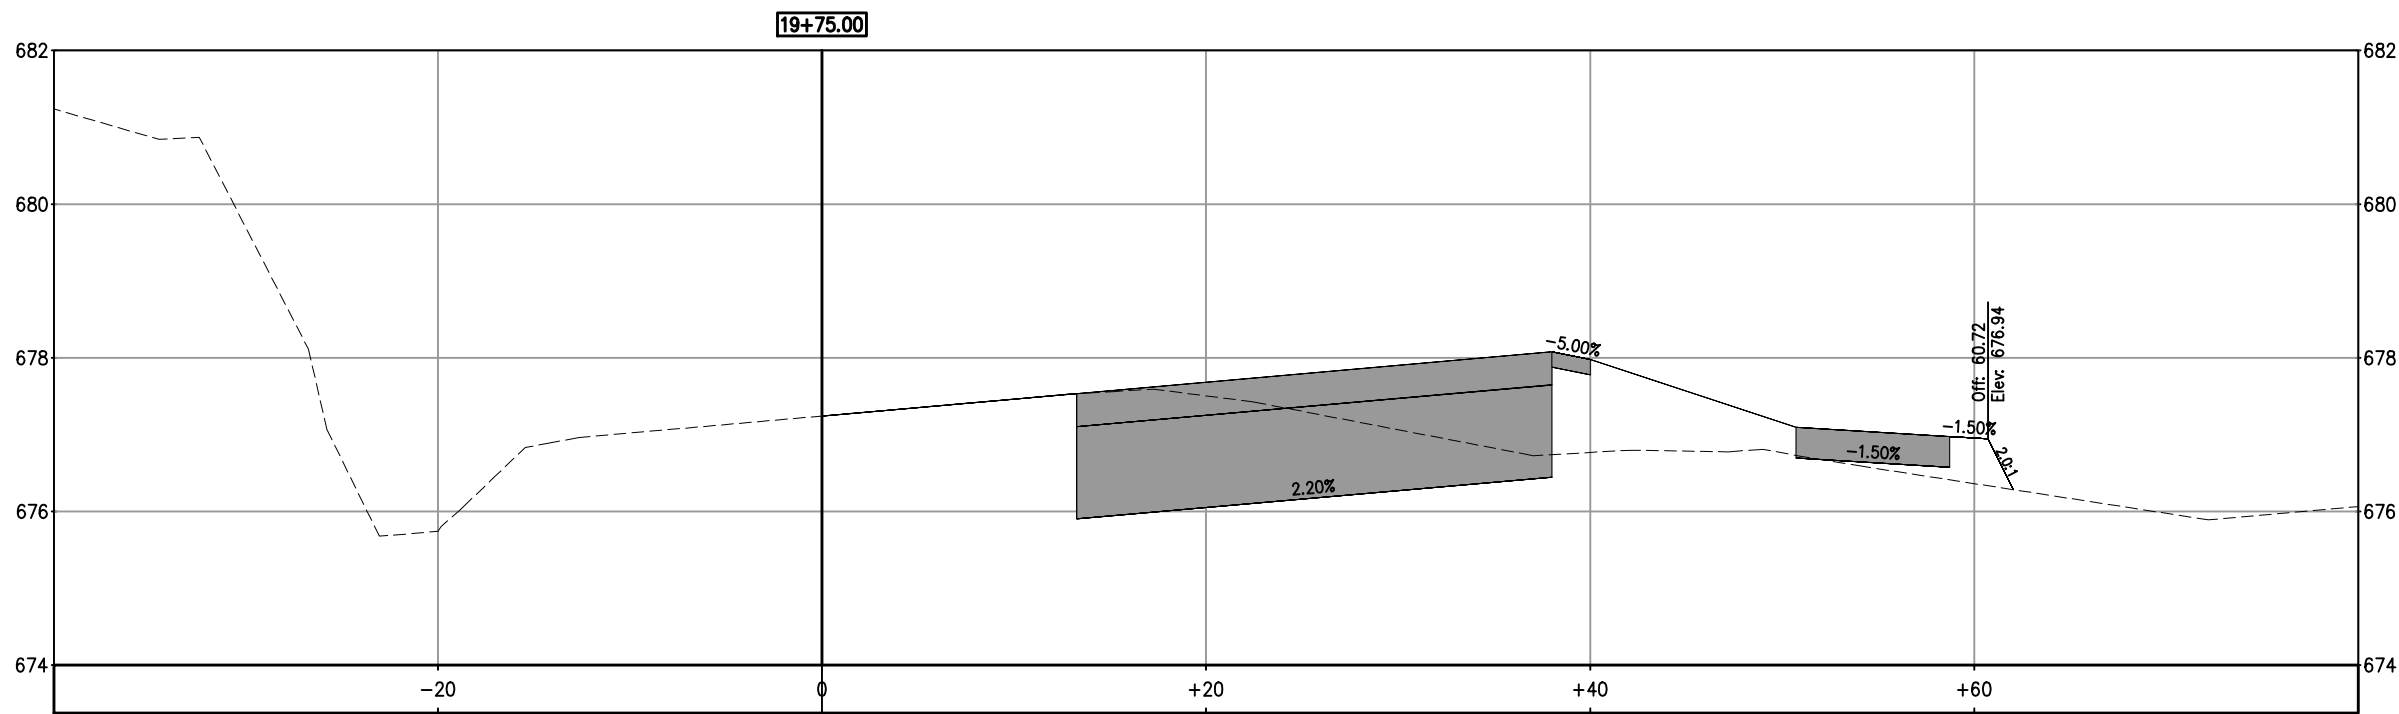
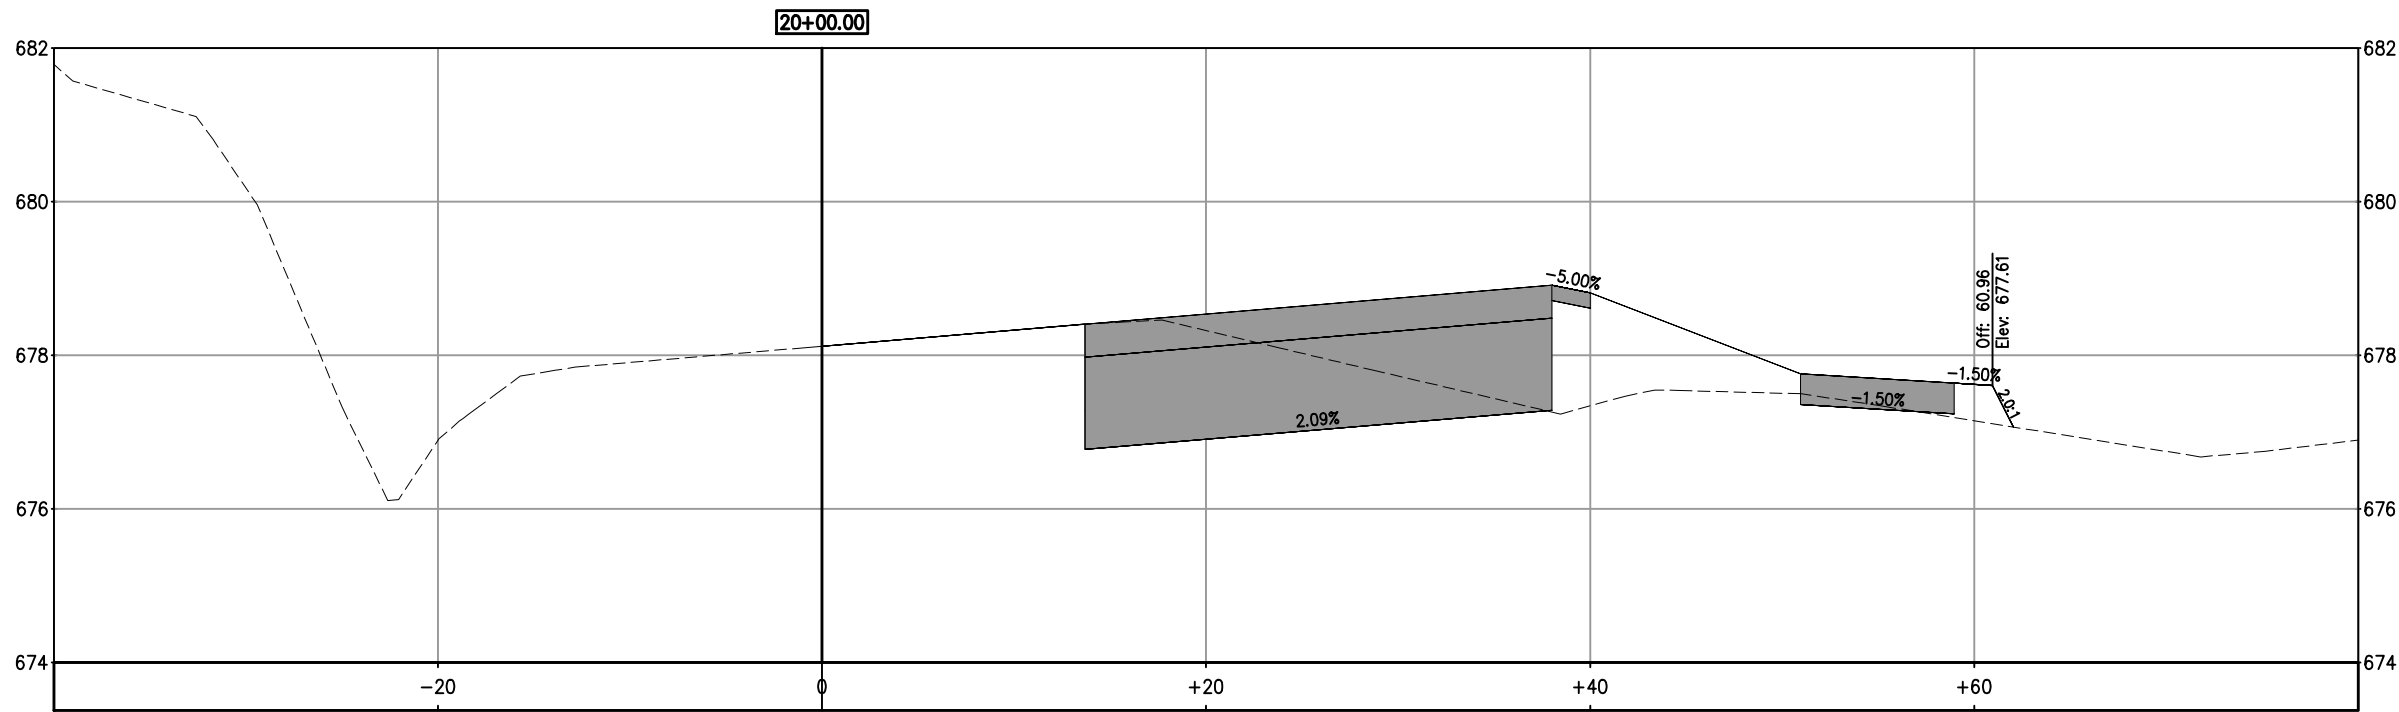


NOT A PART OF CONTRACT DOCUMENTS-FOR INFORMATION ONLY

DATE: 7-8-2014

FRANCISCO DRIVE RIGHT-TURN POCKET
'E-LINE' SECTIONS



SCALE: 1" = 5'

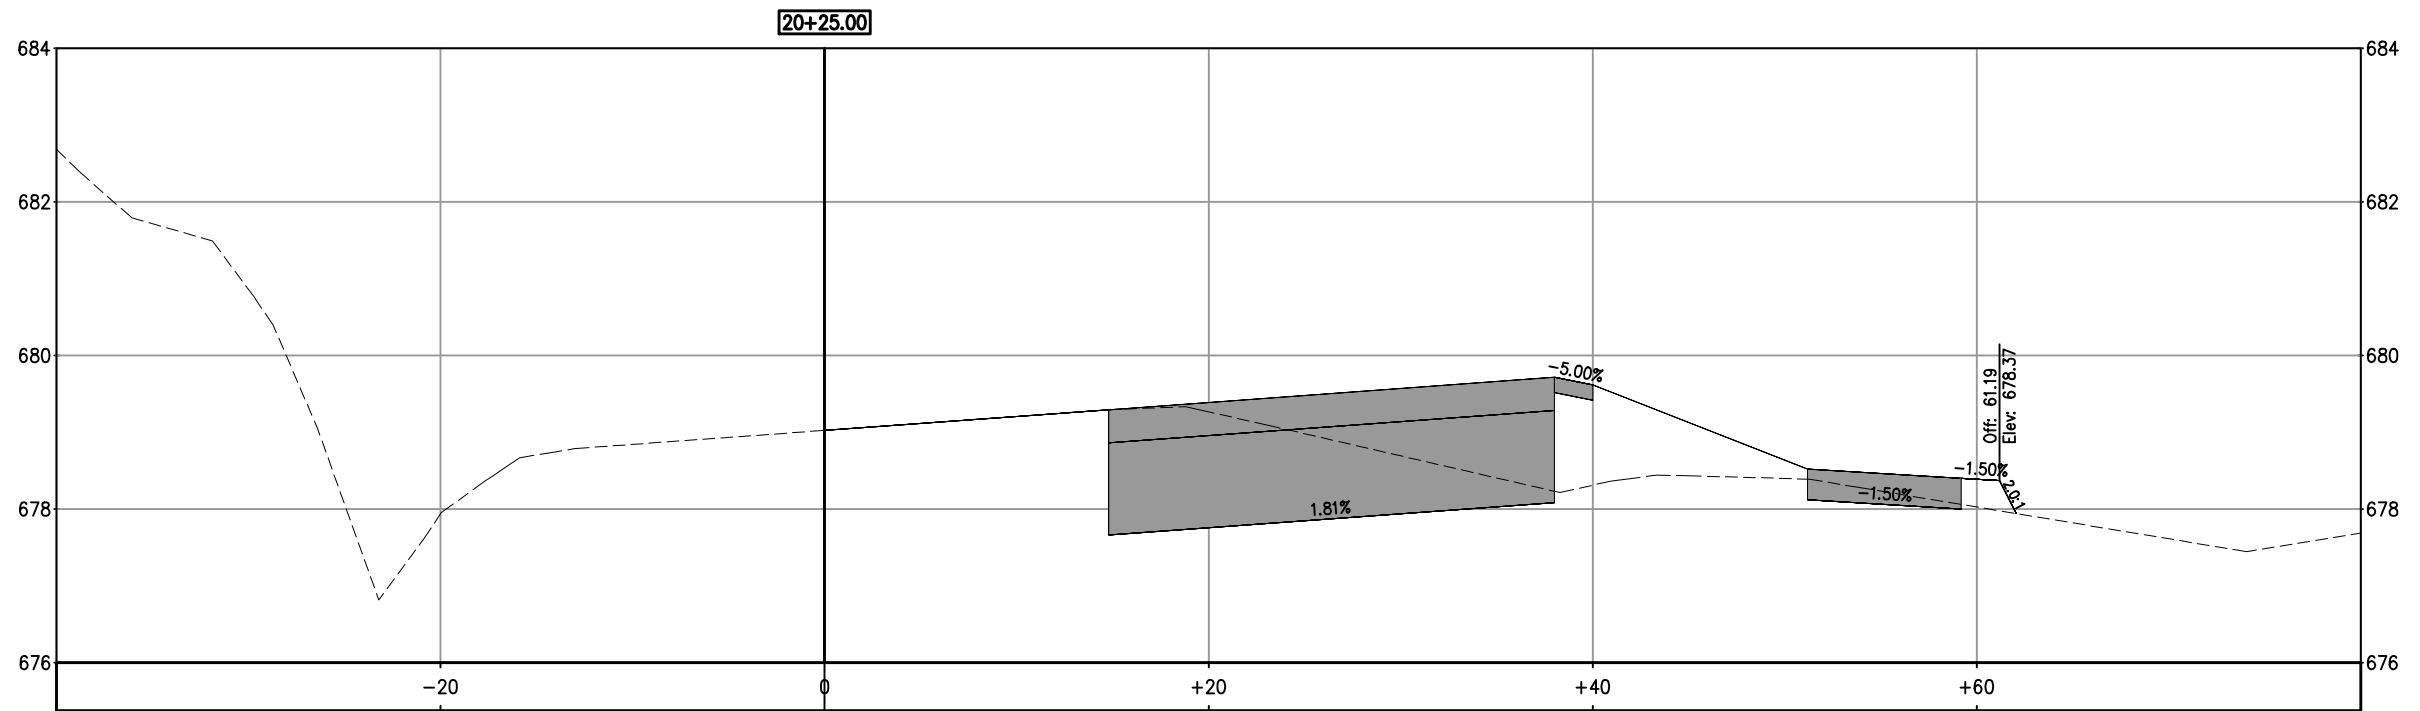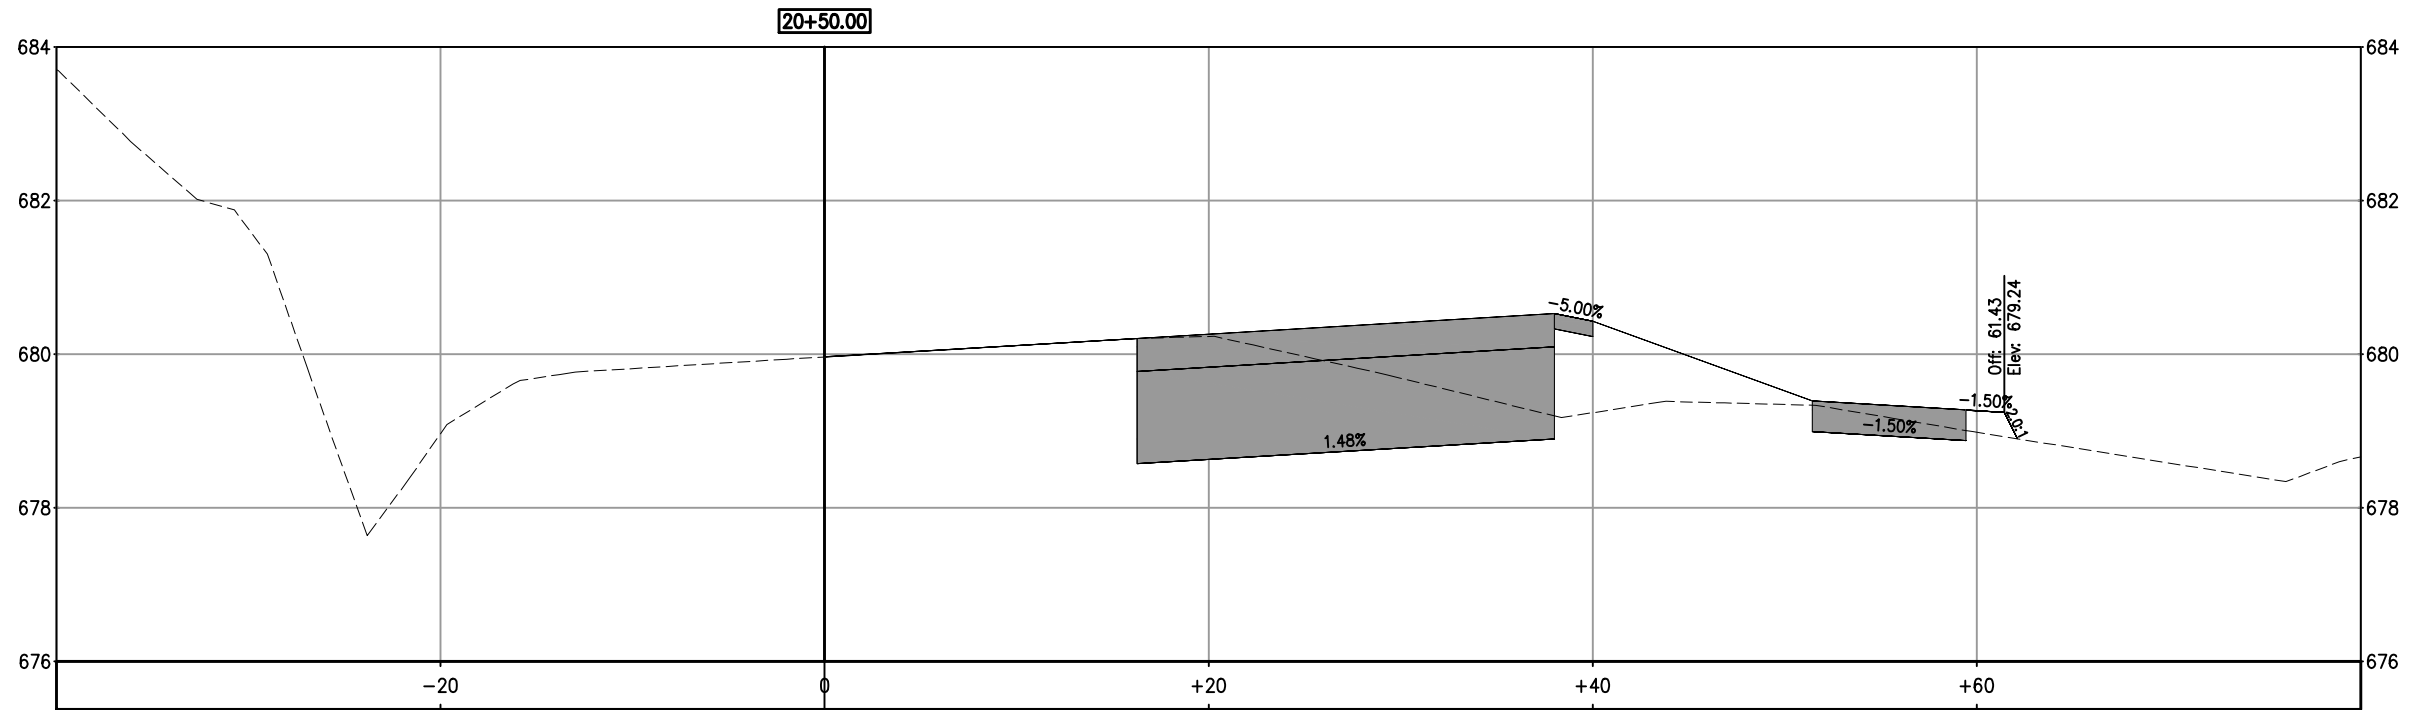

NOT A PART OF CONTRACT DOCUMENTS-FOR INFORMATION ONLY
 DATE: 7-8-2014

FRANCISCO DRIVE RIGHT-TURN POCKET
 'E-LINE' SECTIONS



SCALE: 1" = 5'

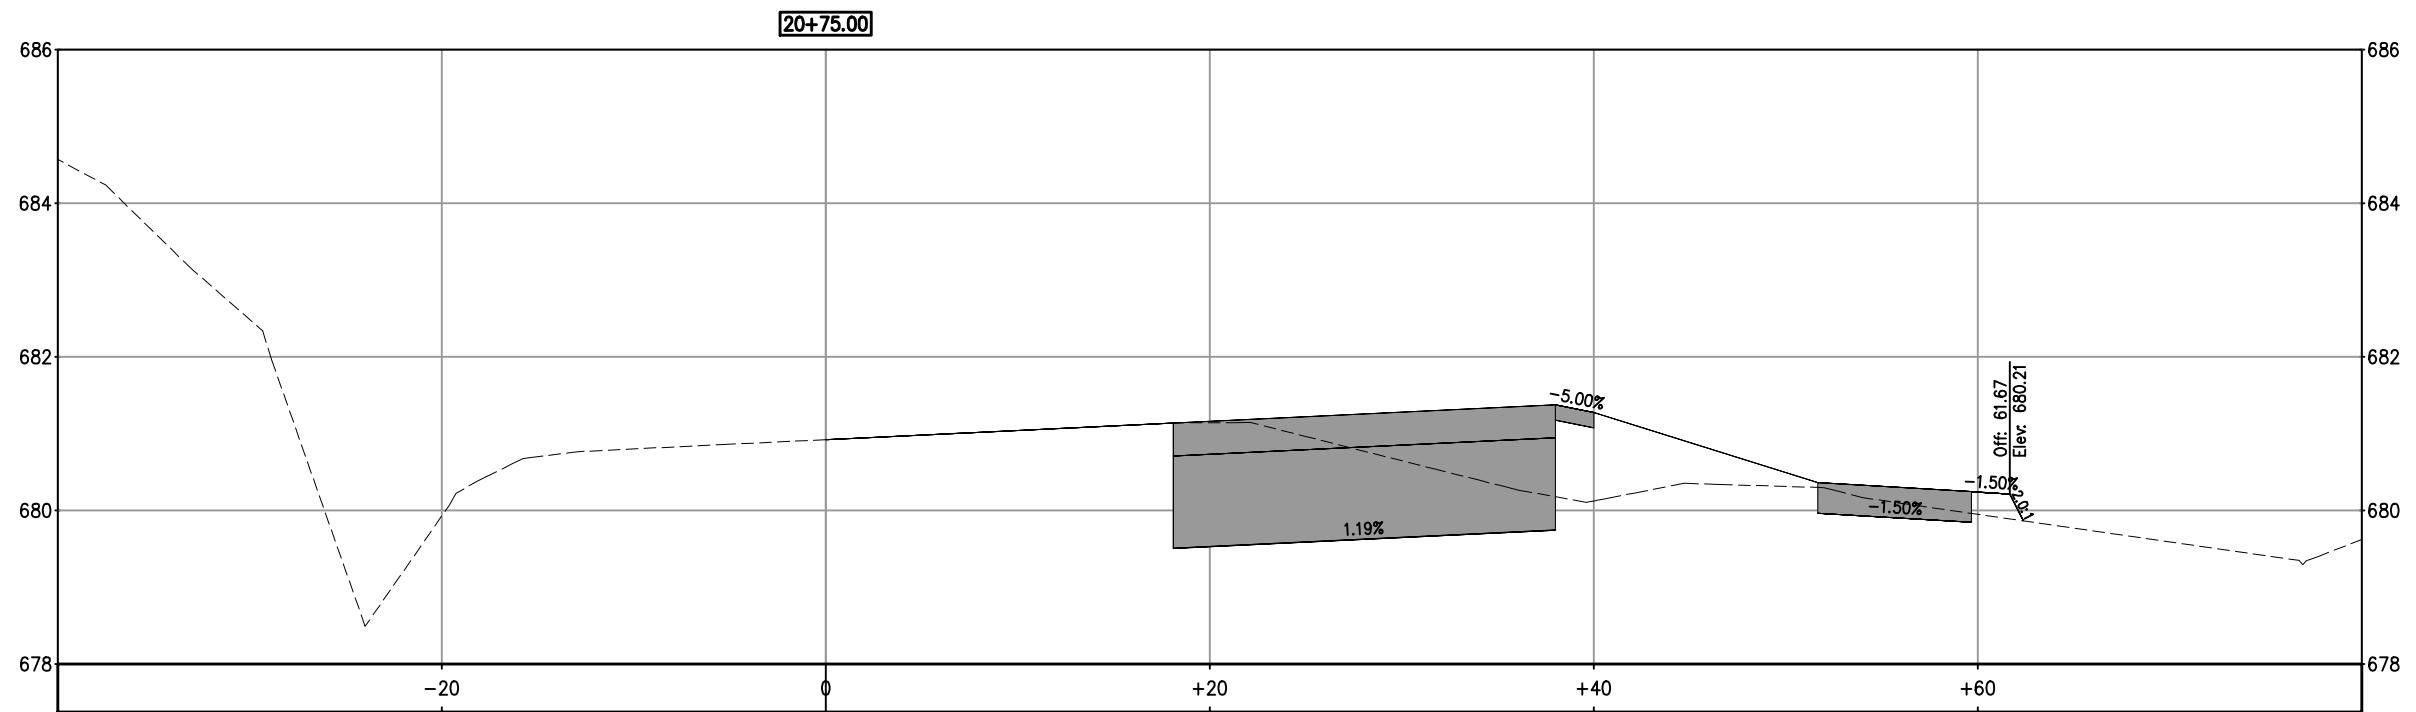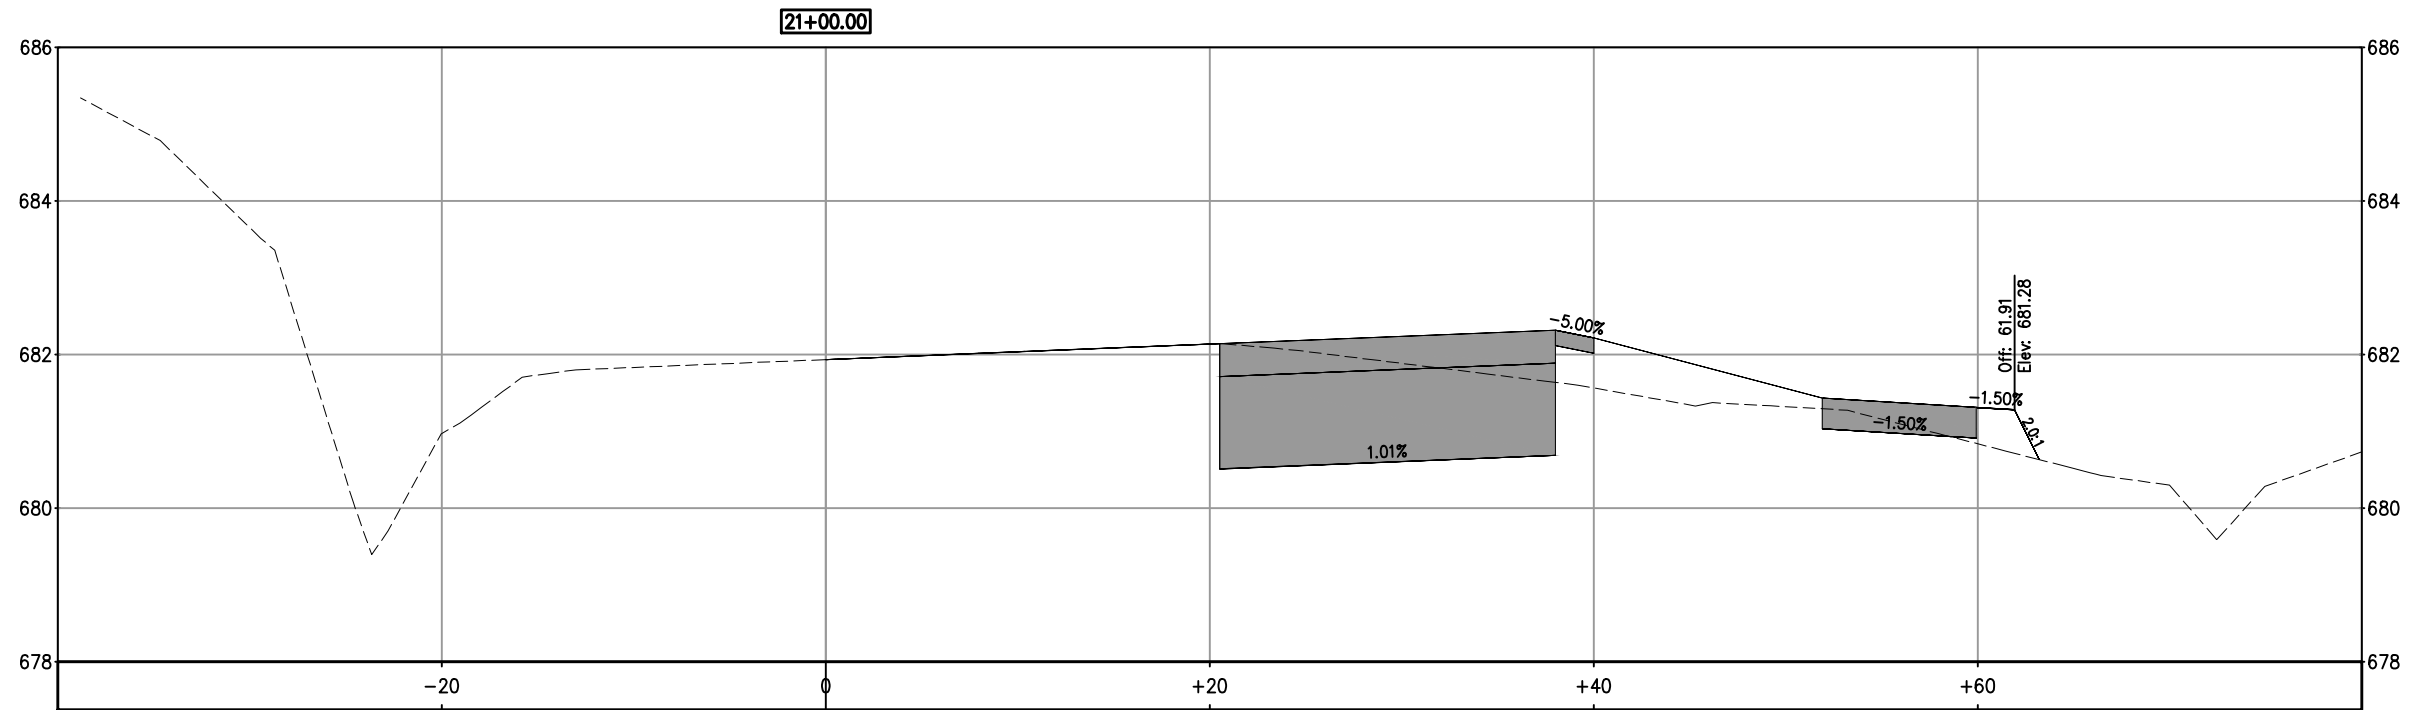

NOT A PART OF CONTRACT DOCUMENTS-FOR INFORMATION ONLY
 DATE: 7-8-2014

FRANCISCO DRIVE RIGHT-TURN POCKET
 'E-LINE' SECTIONS



SCALE: 1" = 5'

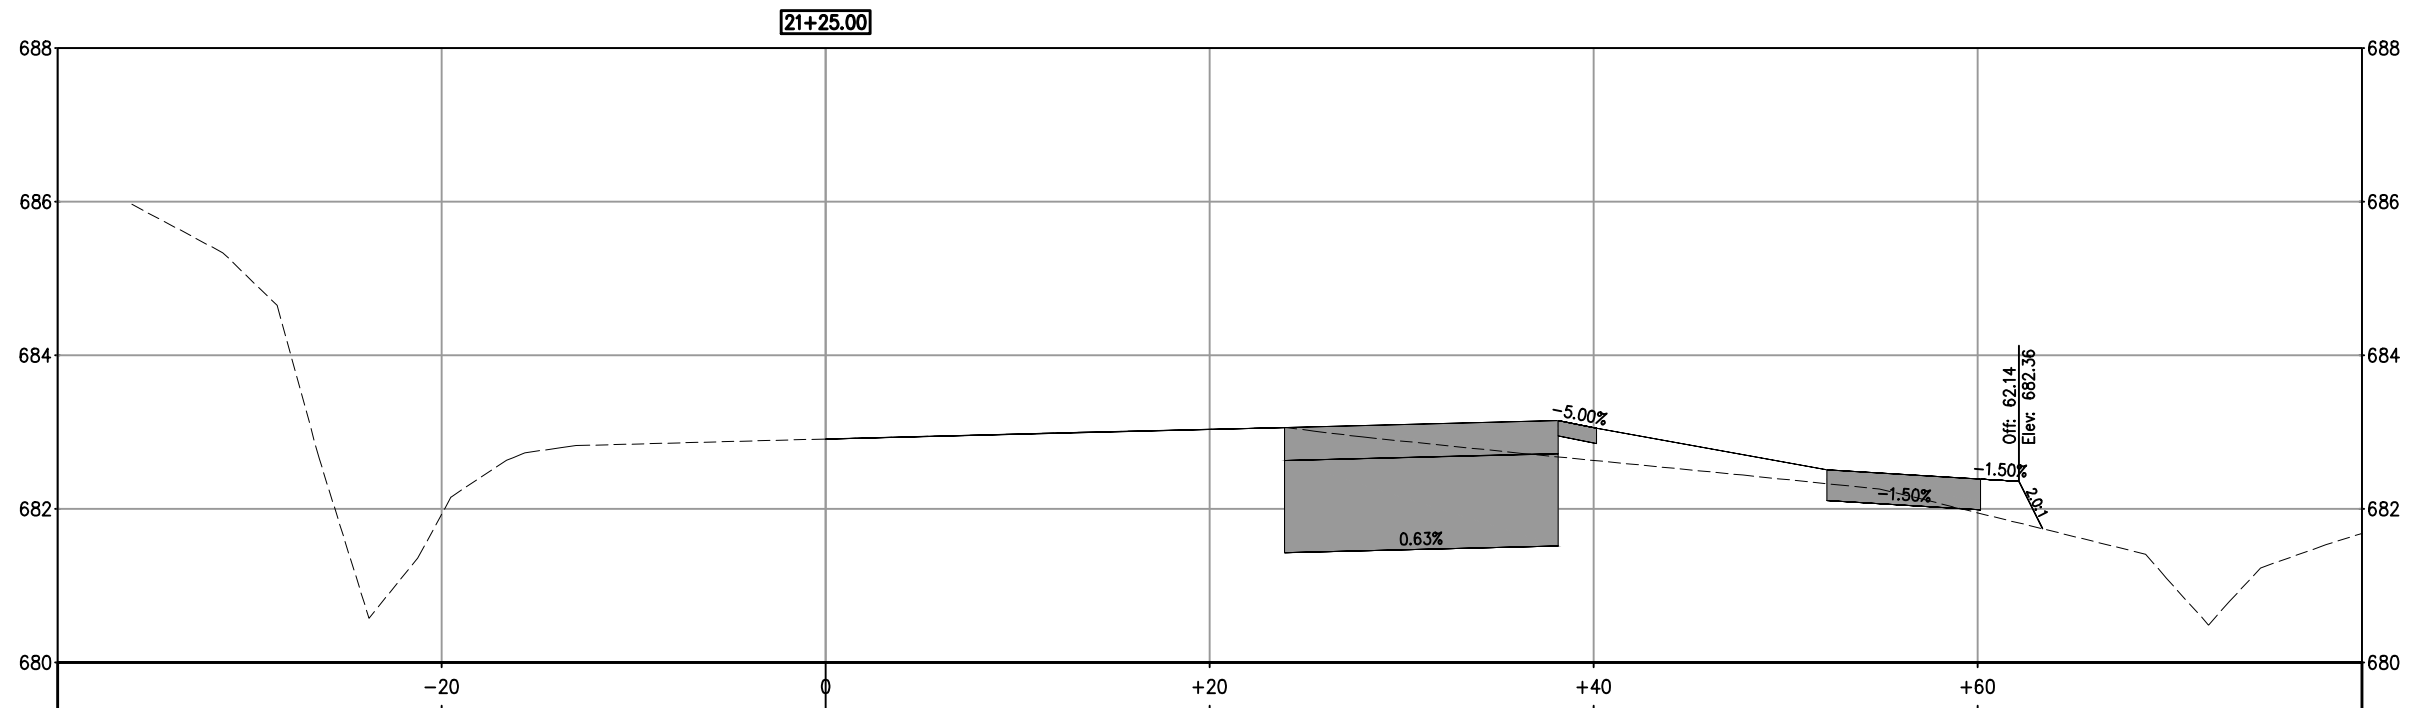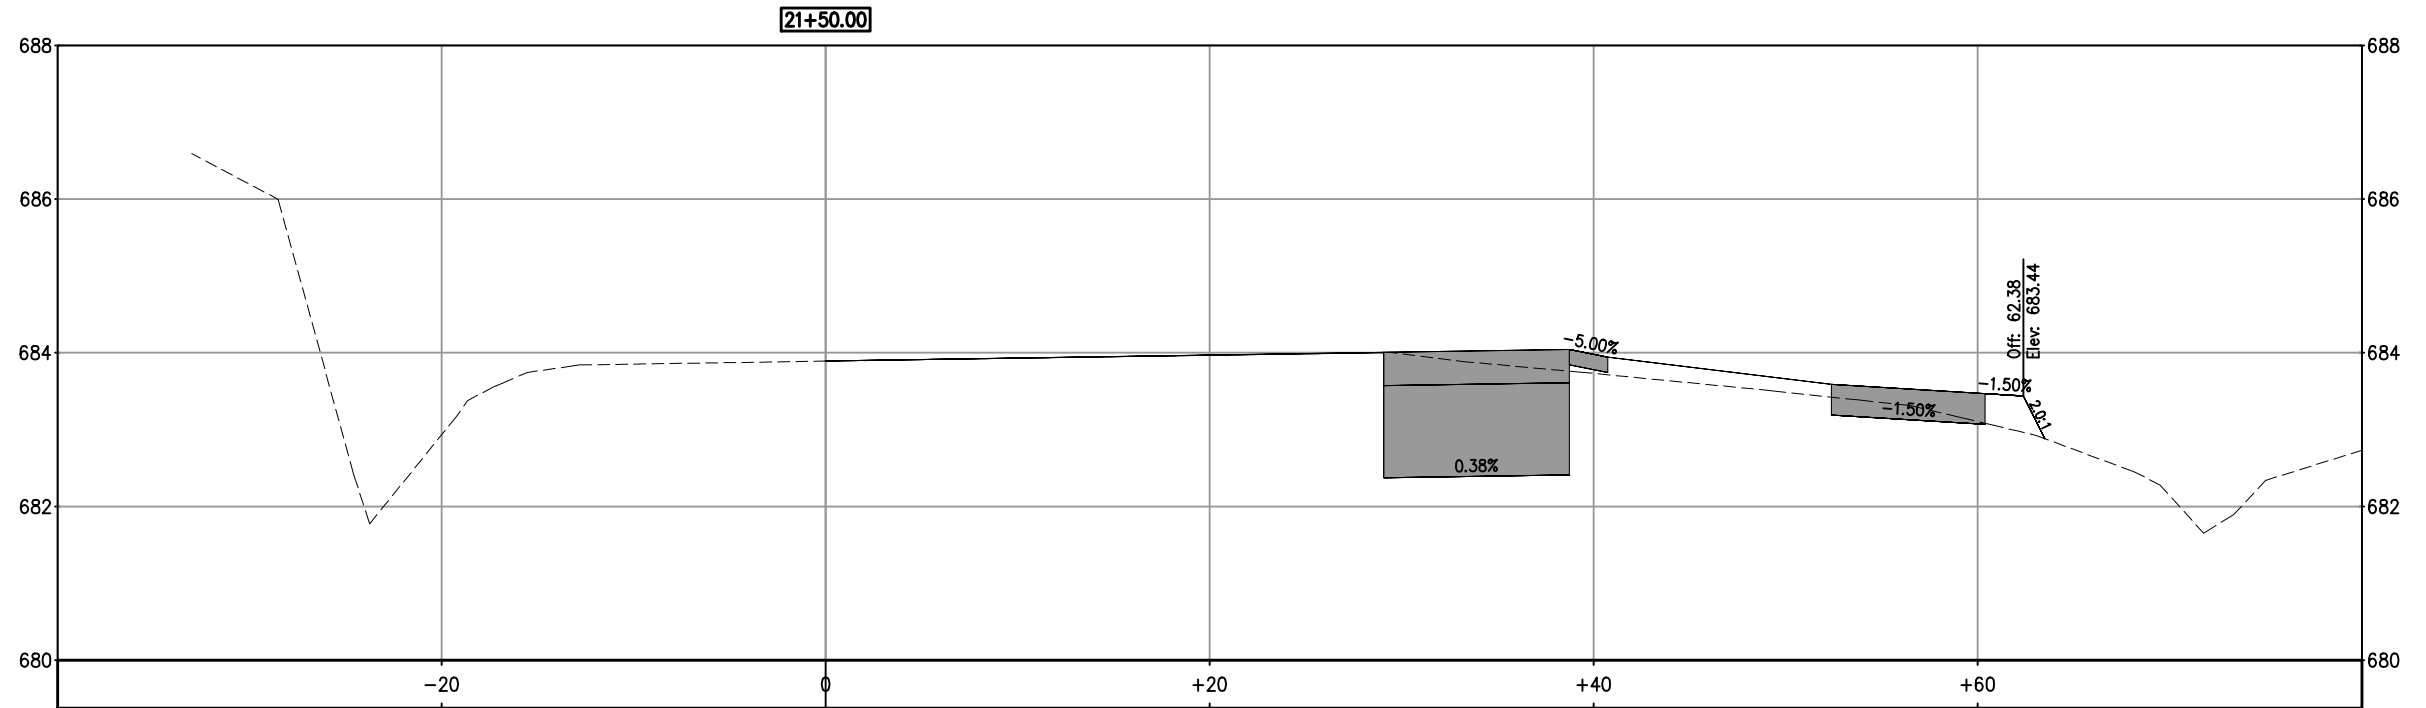

NOT A PART OF CONTRACT DOCUMENTS-FOR INFORMATION ONLY
DATE: 7-8-2014

FRANCISCO DRIVE RIGHT-TURN POCKET
'E-LINE' SECTIONS



SCALE: 1" = 5'

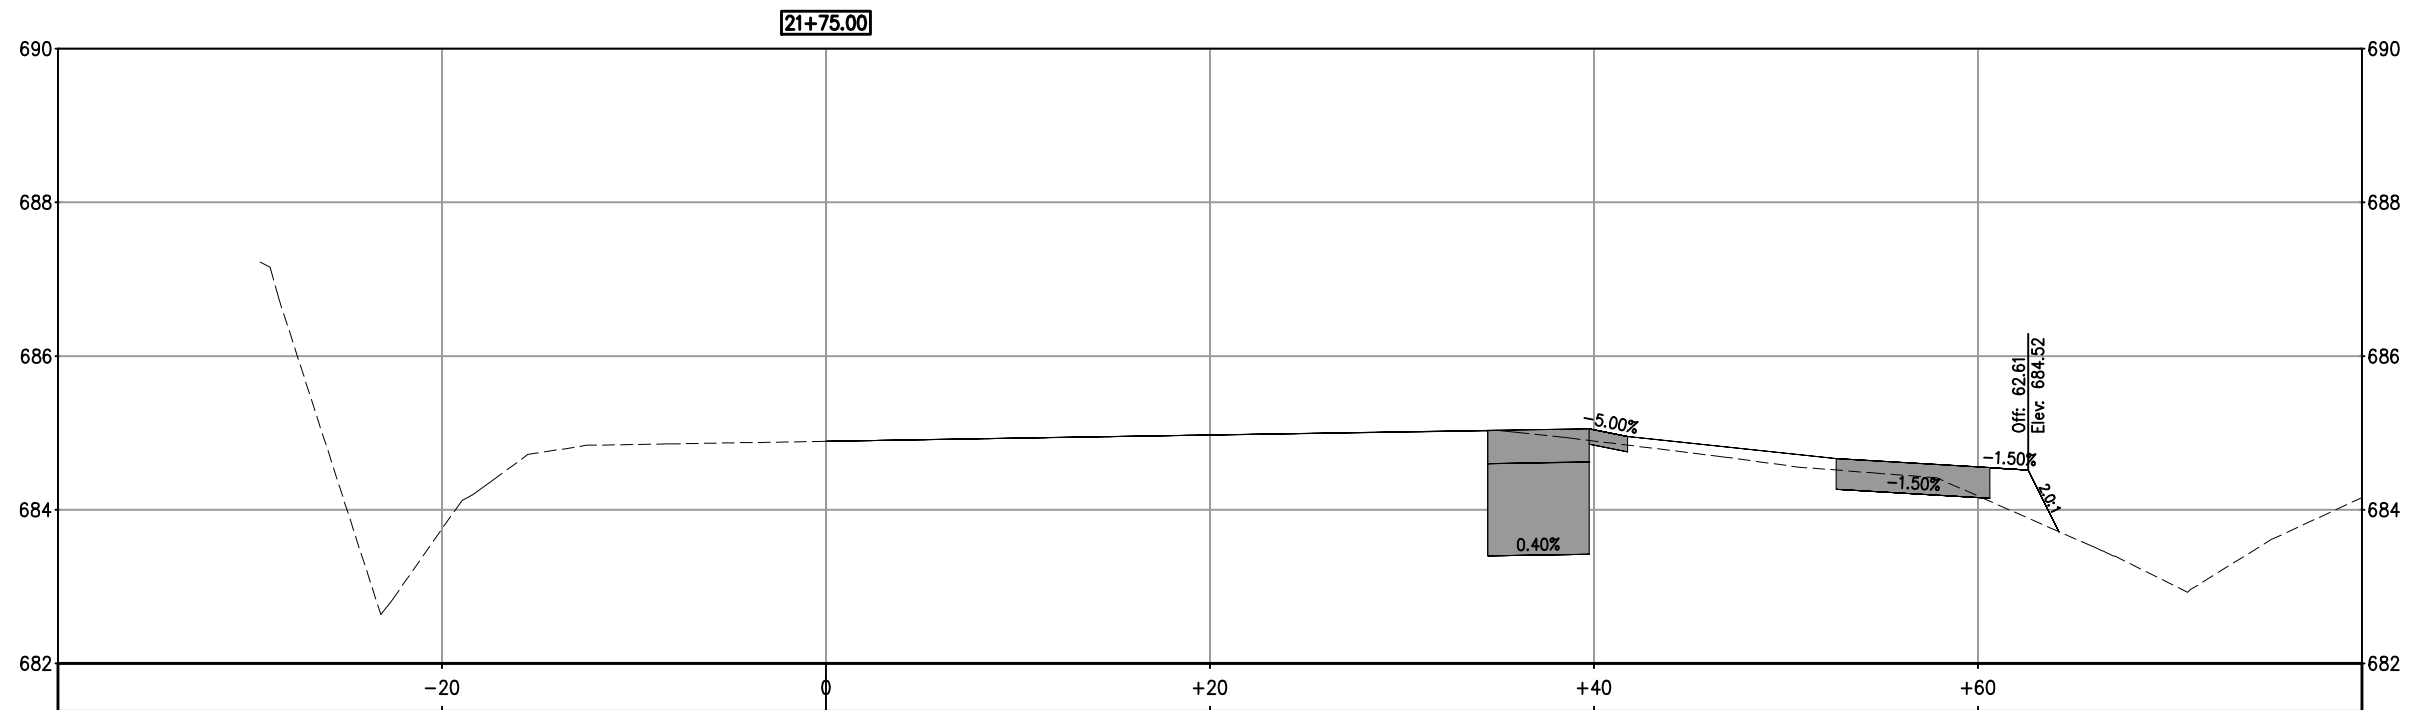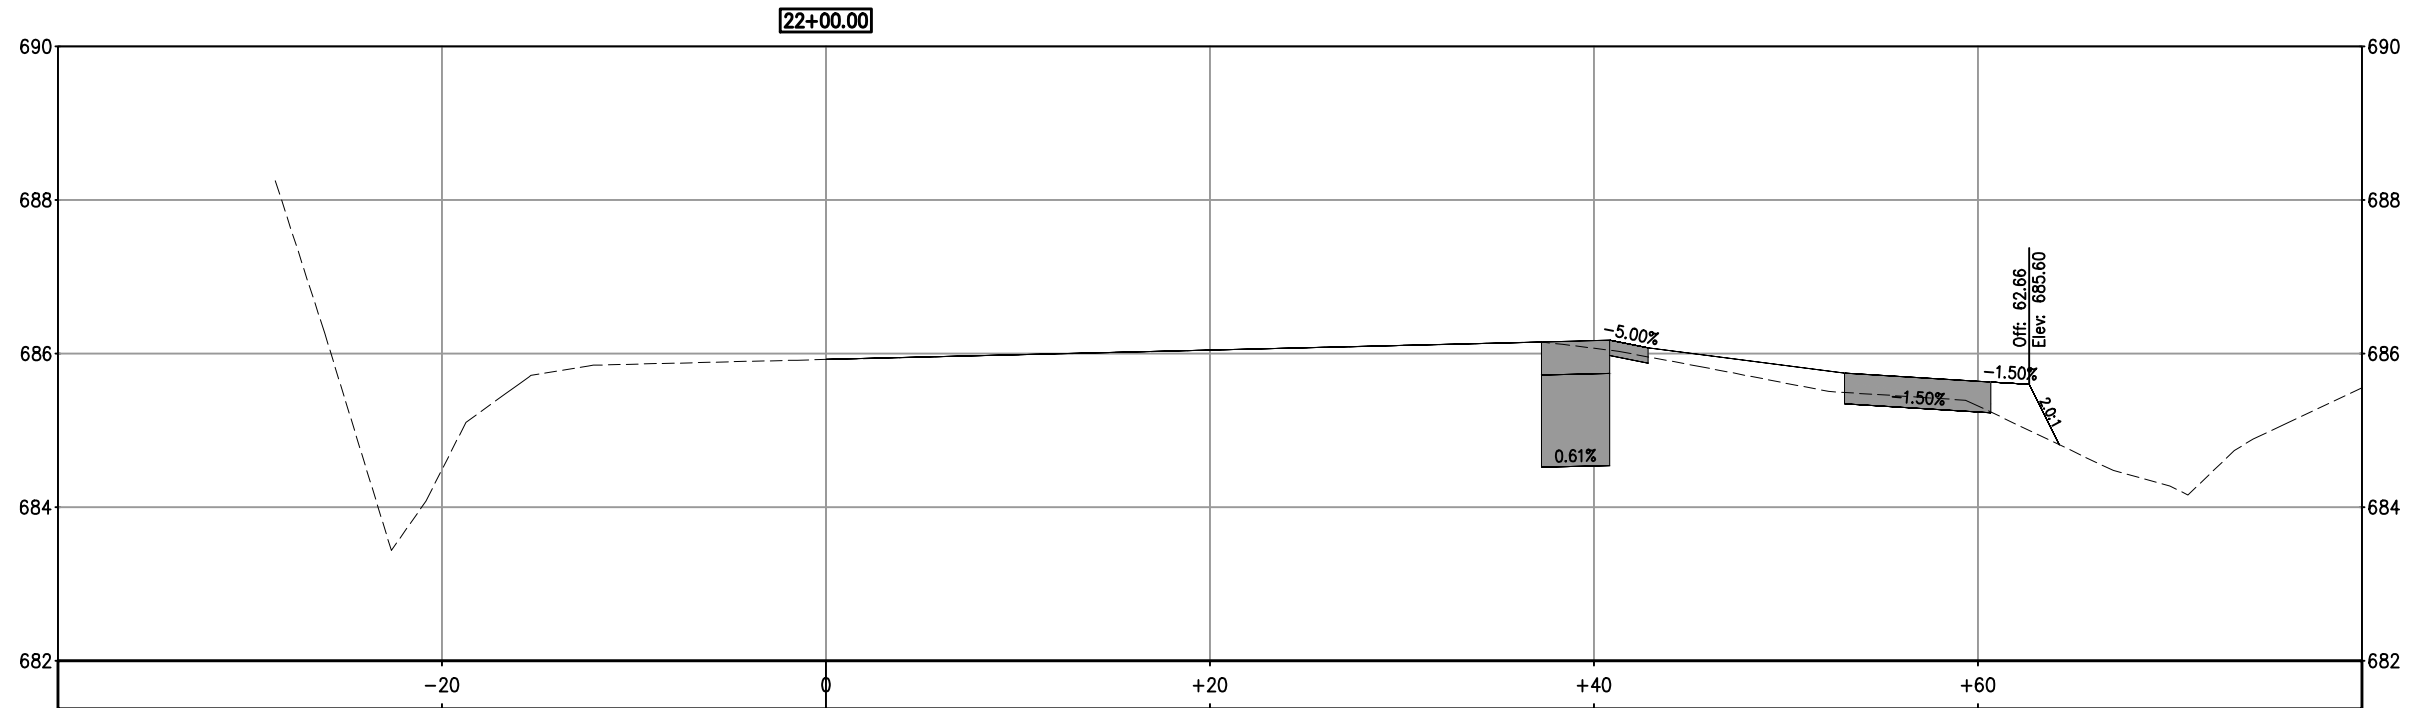

NOT A PART OF CONTRACT DOCUMENTS-FOR INFORMATION ONLY
DATE: 7-8-2014

FRANCISCO DRIVE RIGHT-TURN POCKET
'E-LINE' SECTIONS

SCALE: 1" = 5'

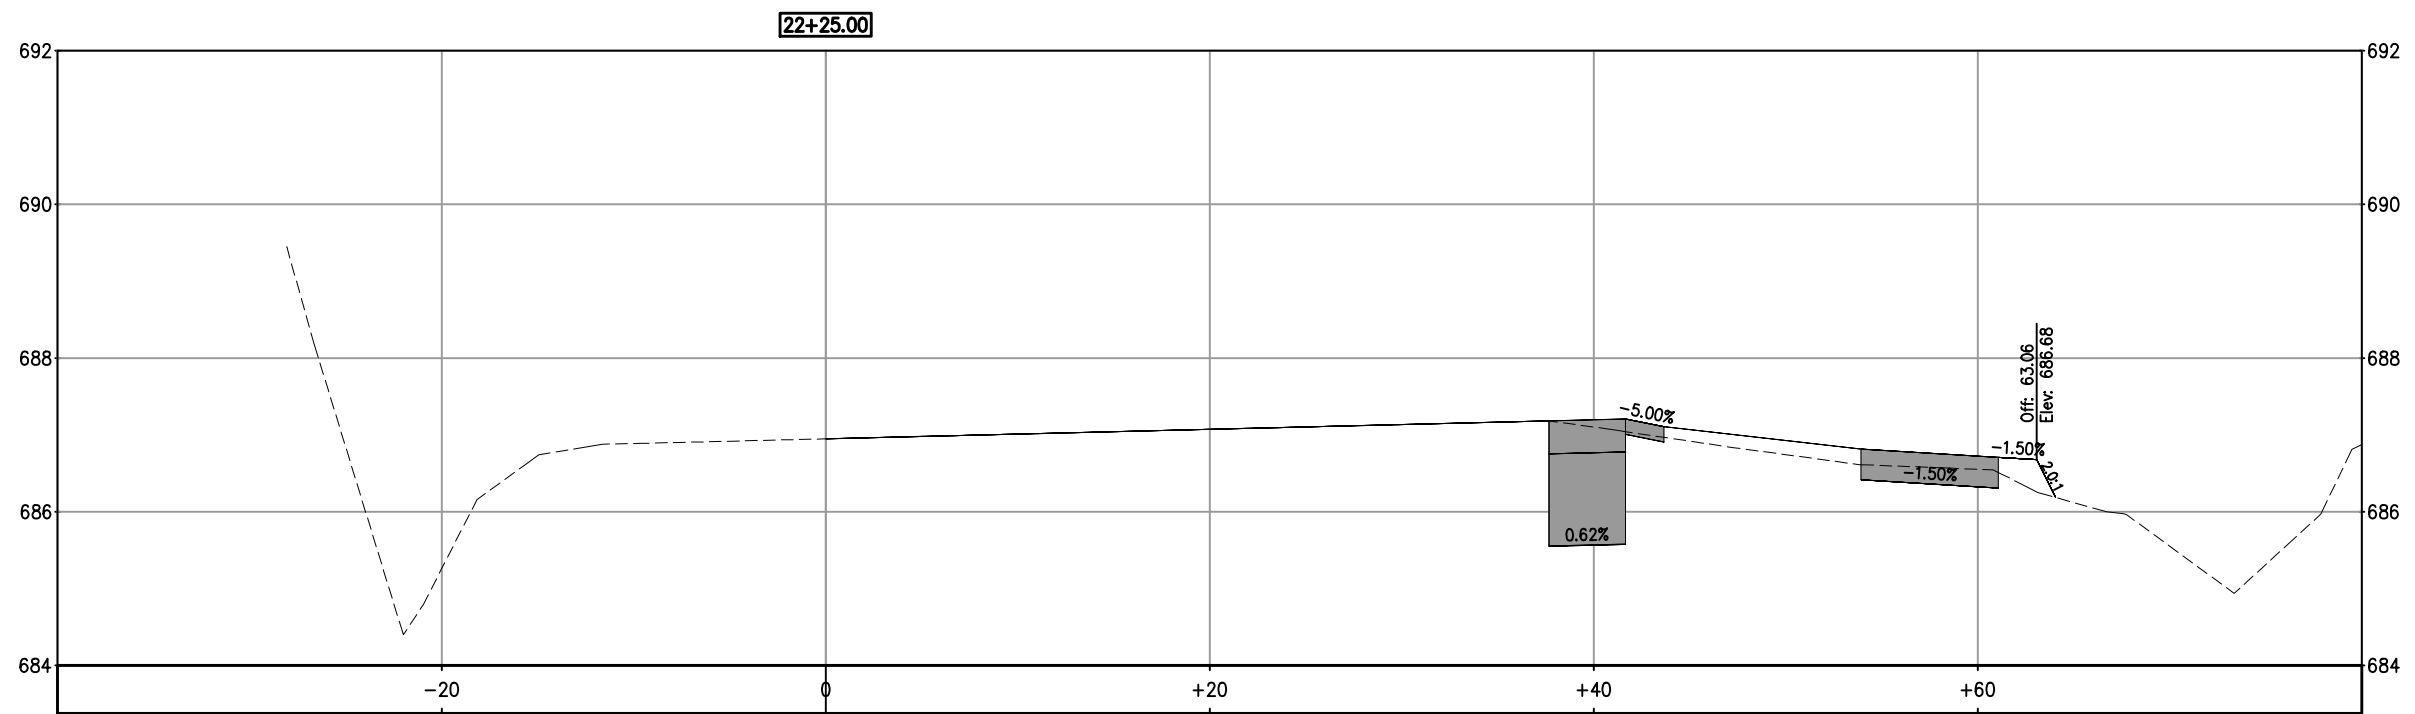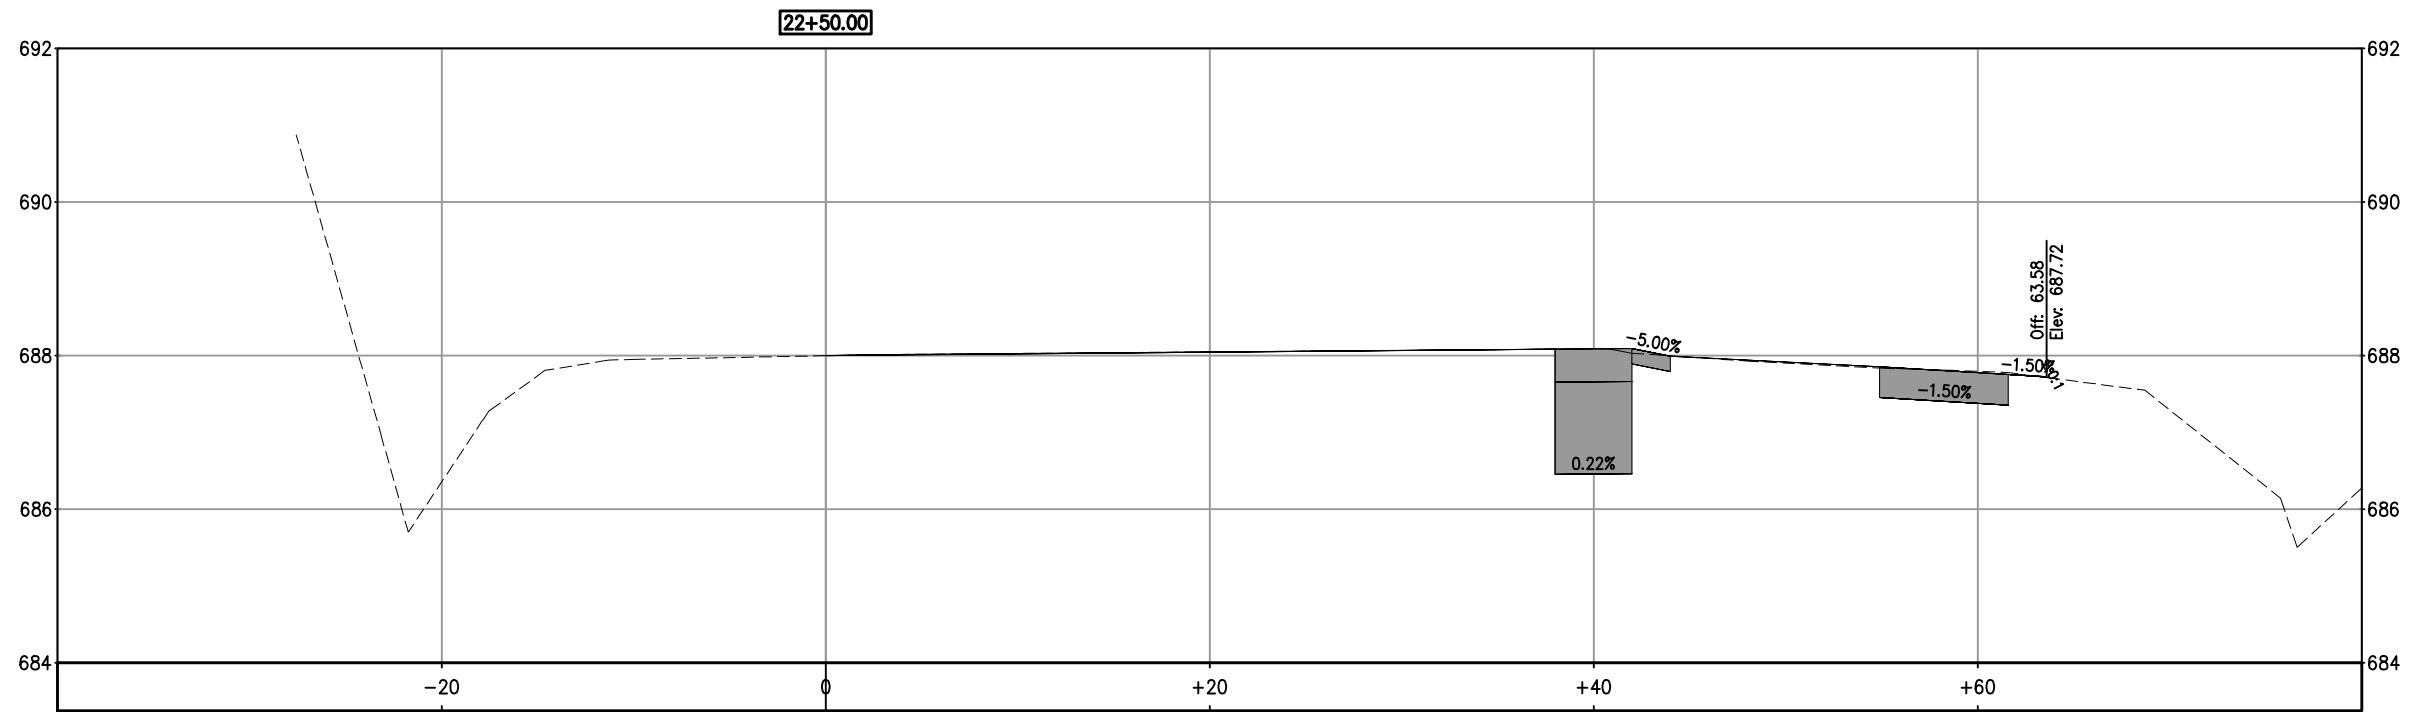

NOT A PART OF CONTRACT DOCUMENTS-FOR INFORMATION ONLY

DATE: 7-8-2014

FRANCISCO DRIVE RIGHT-TURN POCKET
'E-LINE' SECTIONS

SCALE: 1" = 5'